


DEAL DRIVE

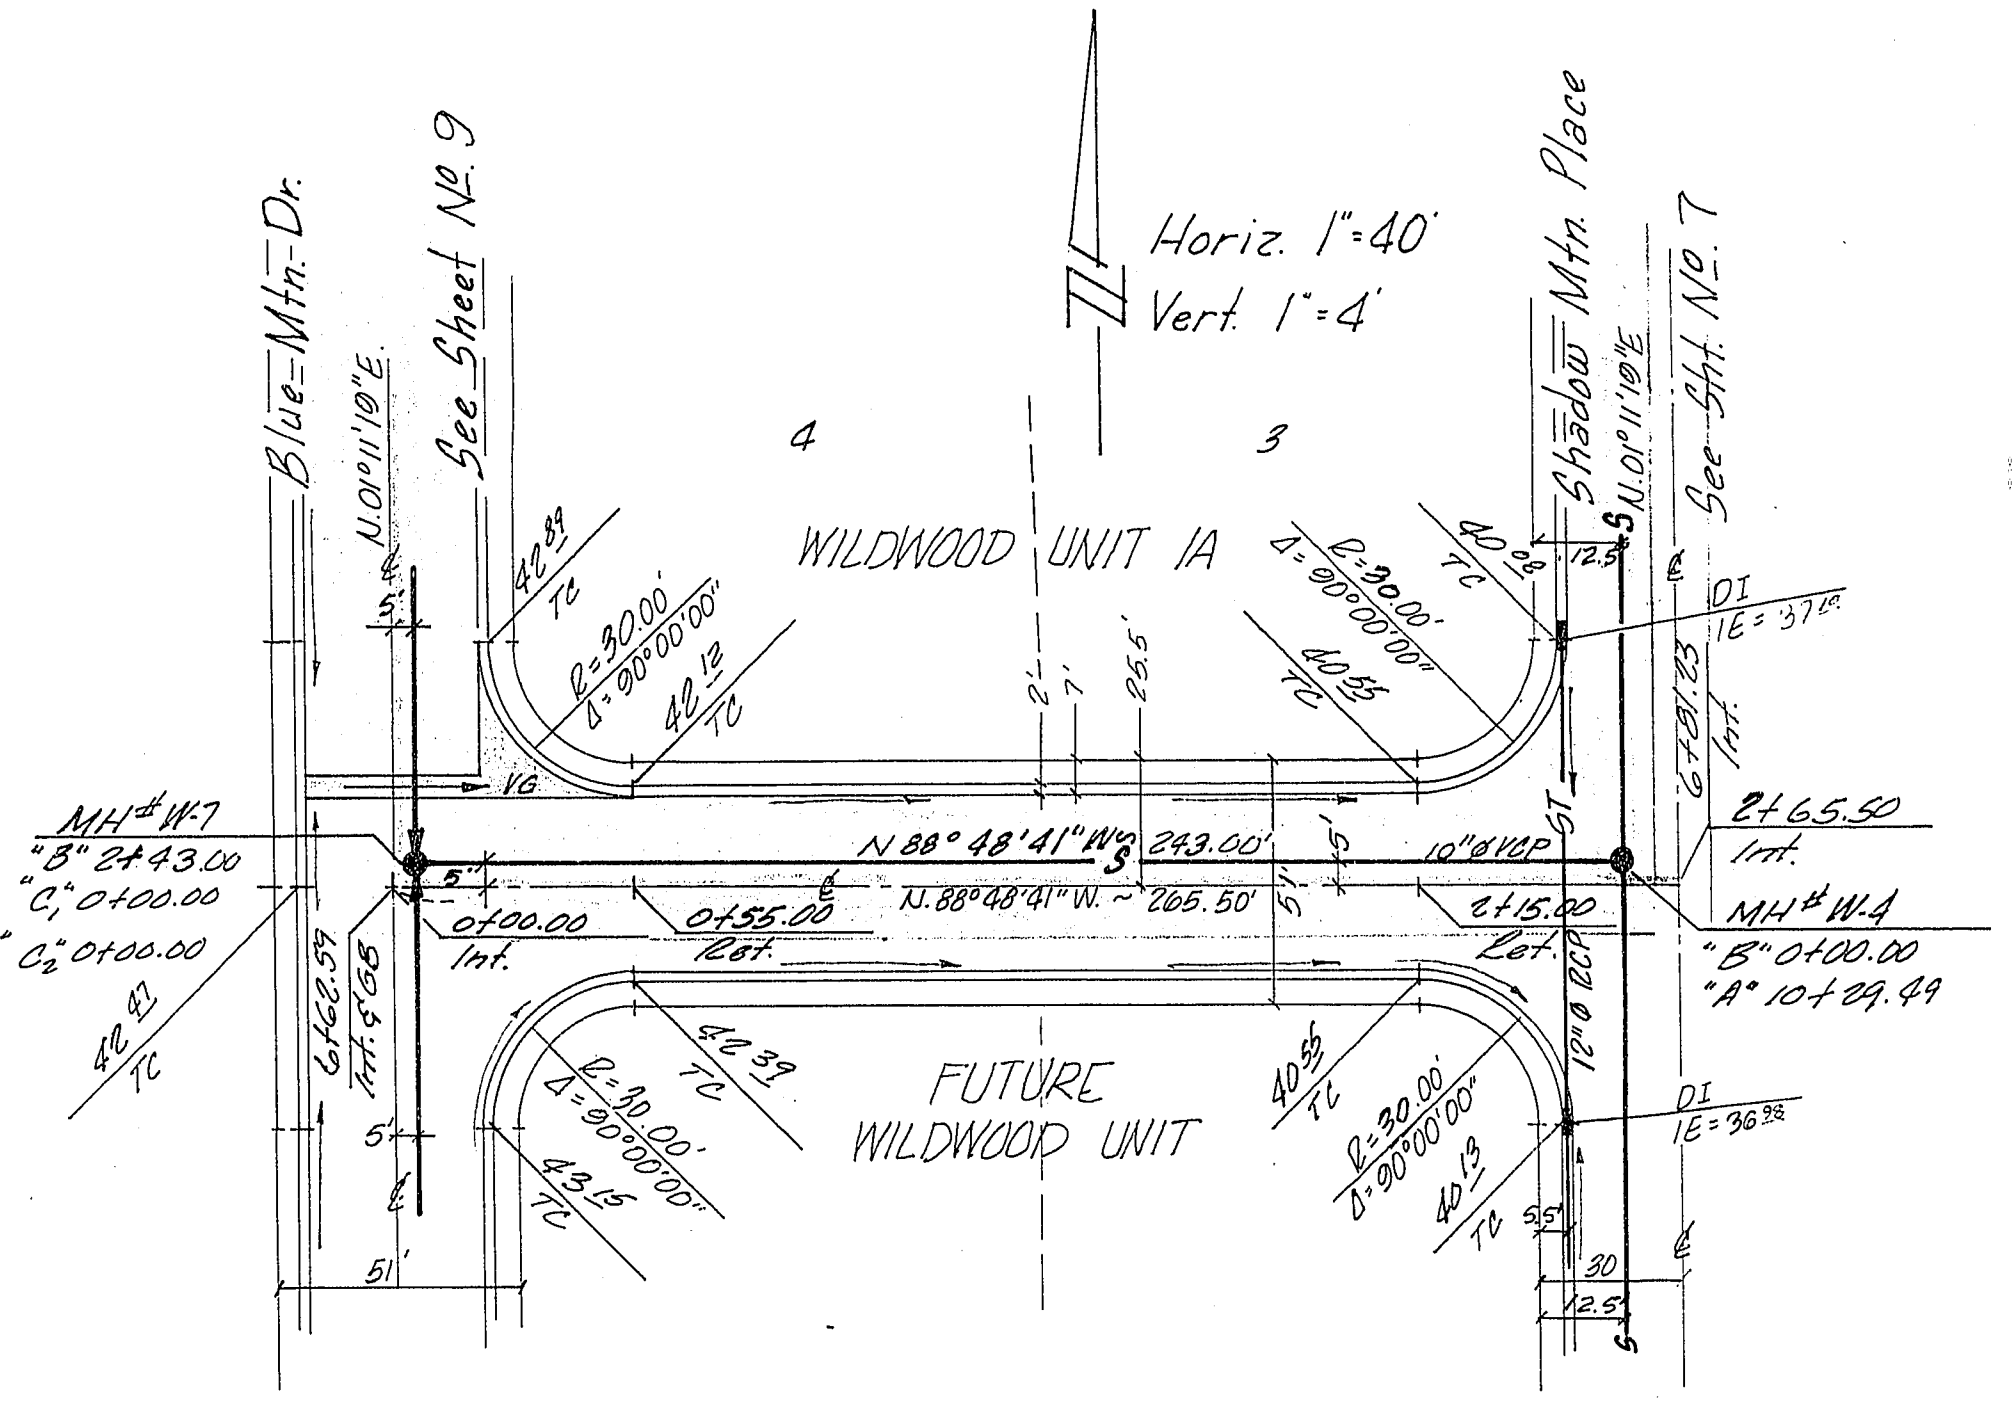


BLOOMDALE WAY



REVISIONS		
NO.	DESCRIPTION	DATE

STREET IMPROVEMENTS
WILDWOOD SUBDIVISION
 Las Vegas, Nevada
CONSULTING ENGINEERS / PLANNERS

JOB NO. 272008
DESIGNED LJB
DRAWN RM
COMP.
CHECKED
DATE May 1970
SHEET NO. 10
OF 13 SHEETS

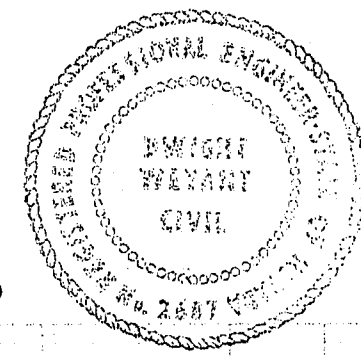


APPROVED
 Dwight R. Wierast
 LICENSE NO. 2687

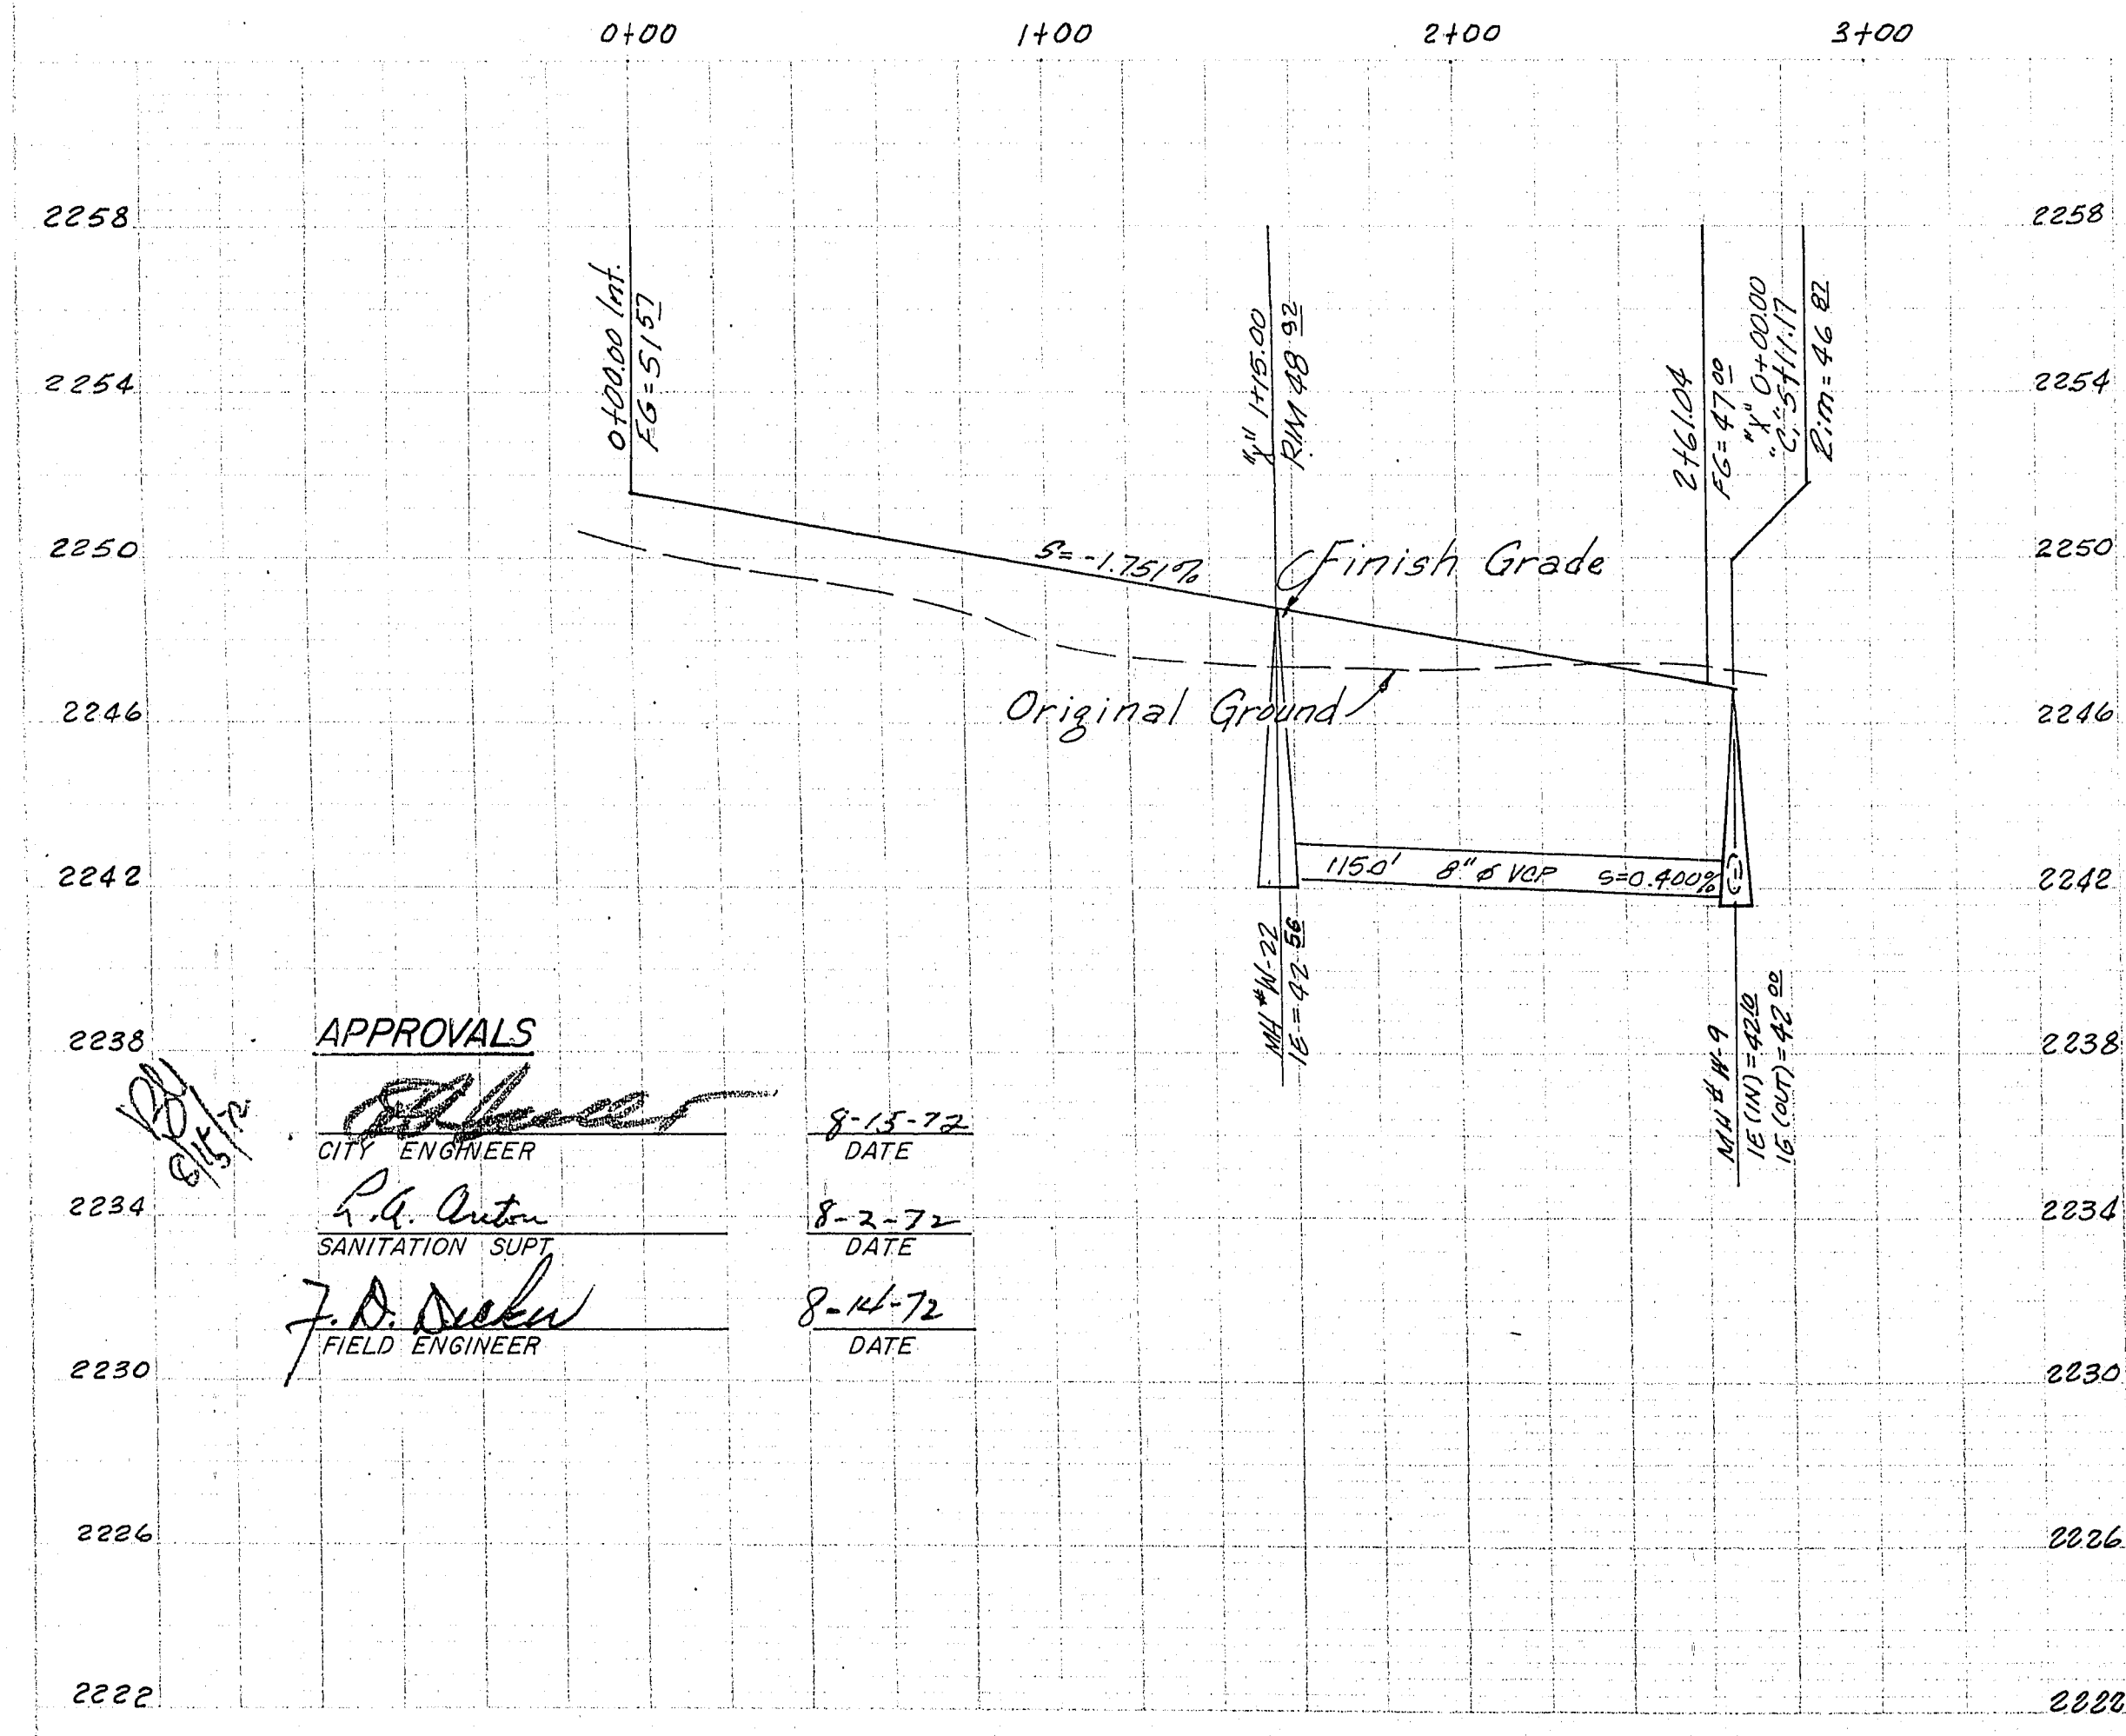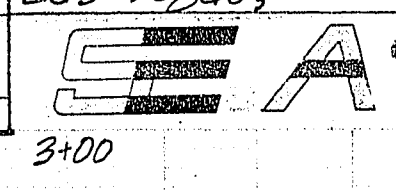

APPROVALS

	8-15-72
CITY ENGINEER	DATE
	8-2-72
SANITATION SUP.	DATE
	8-14-72
FIELD ENGINEER	DATE

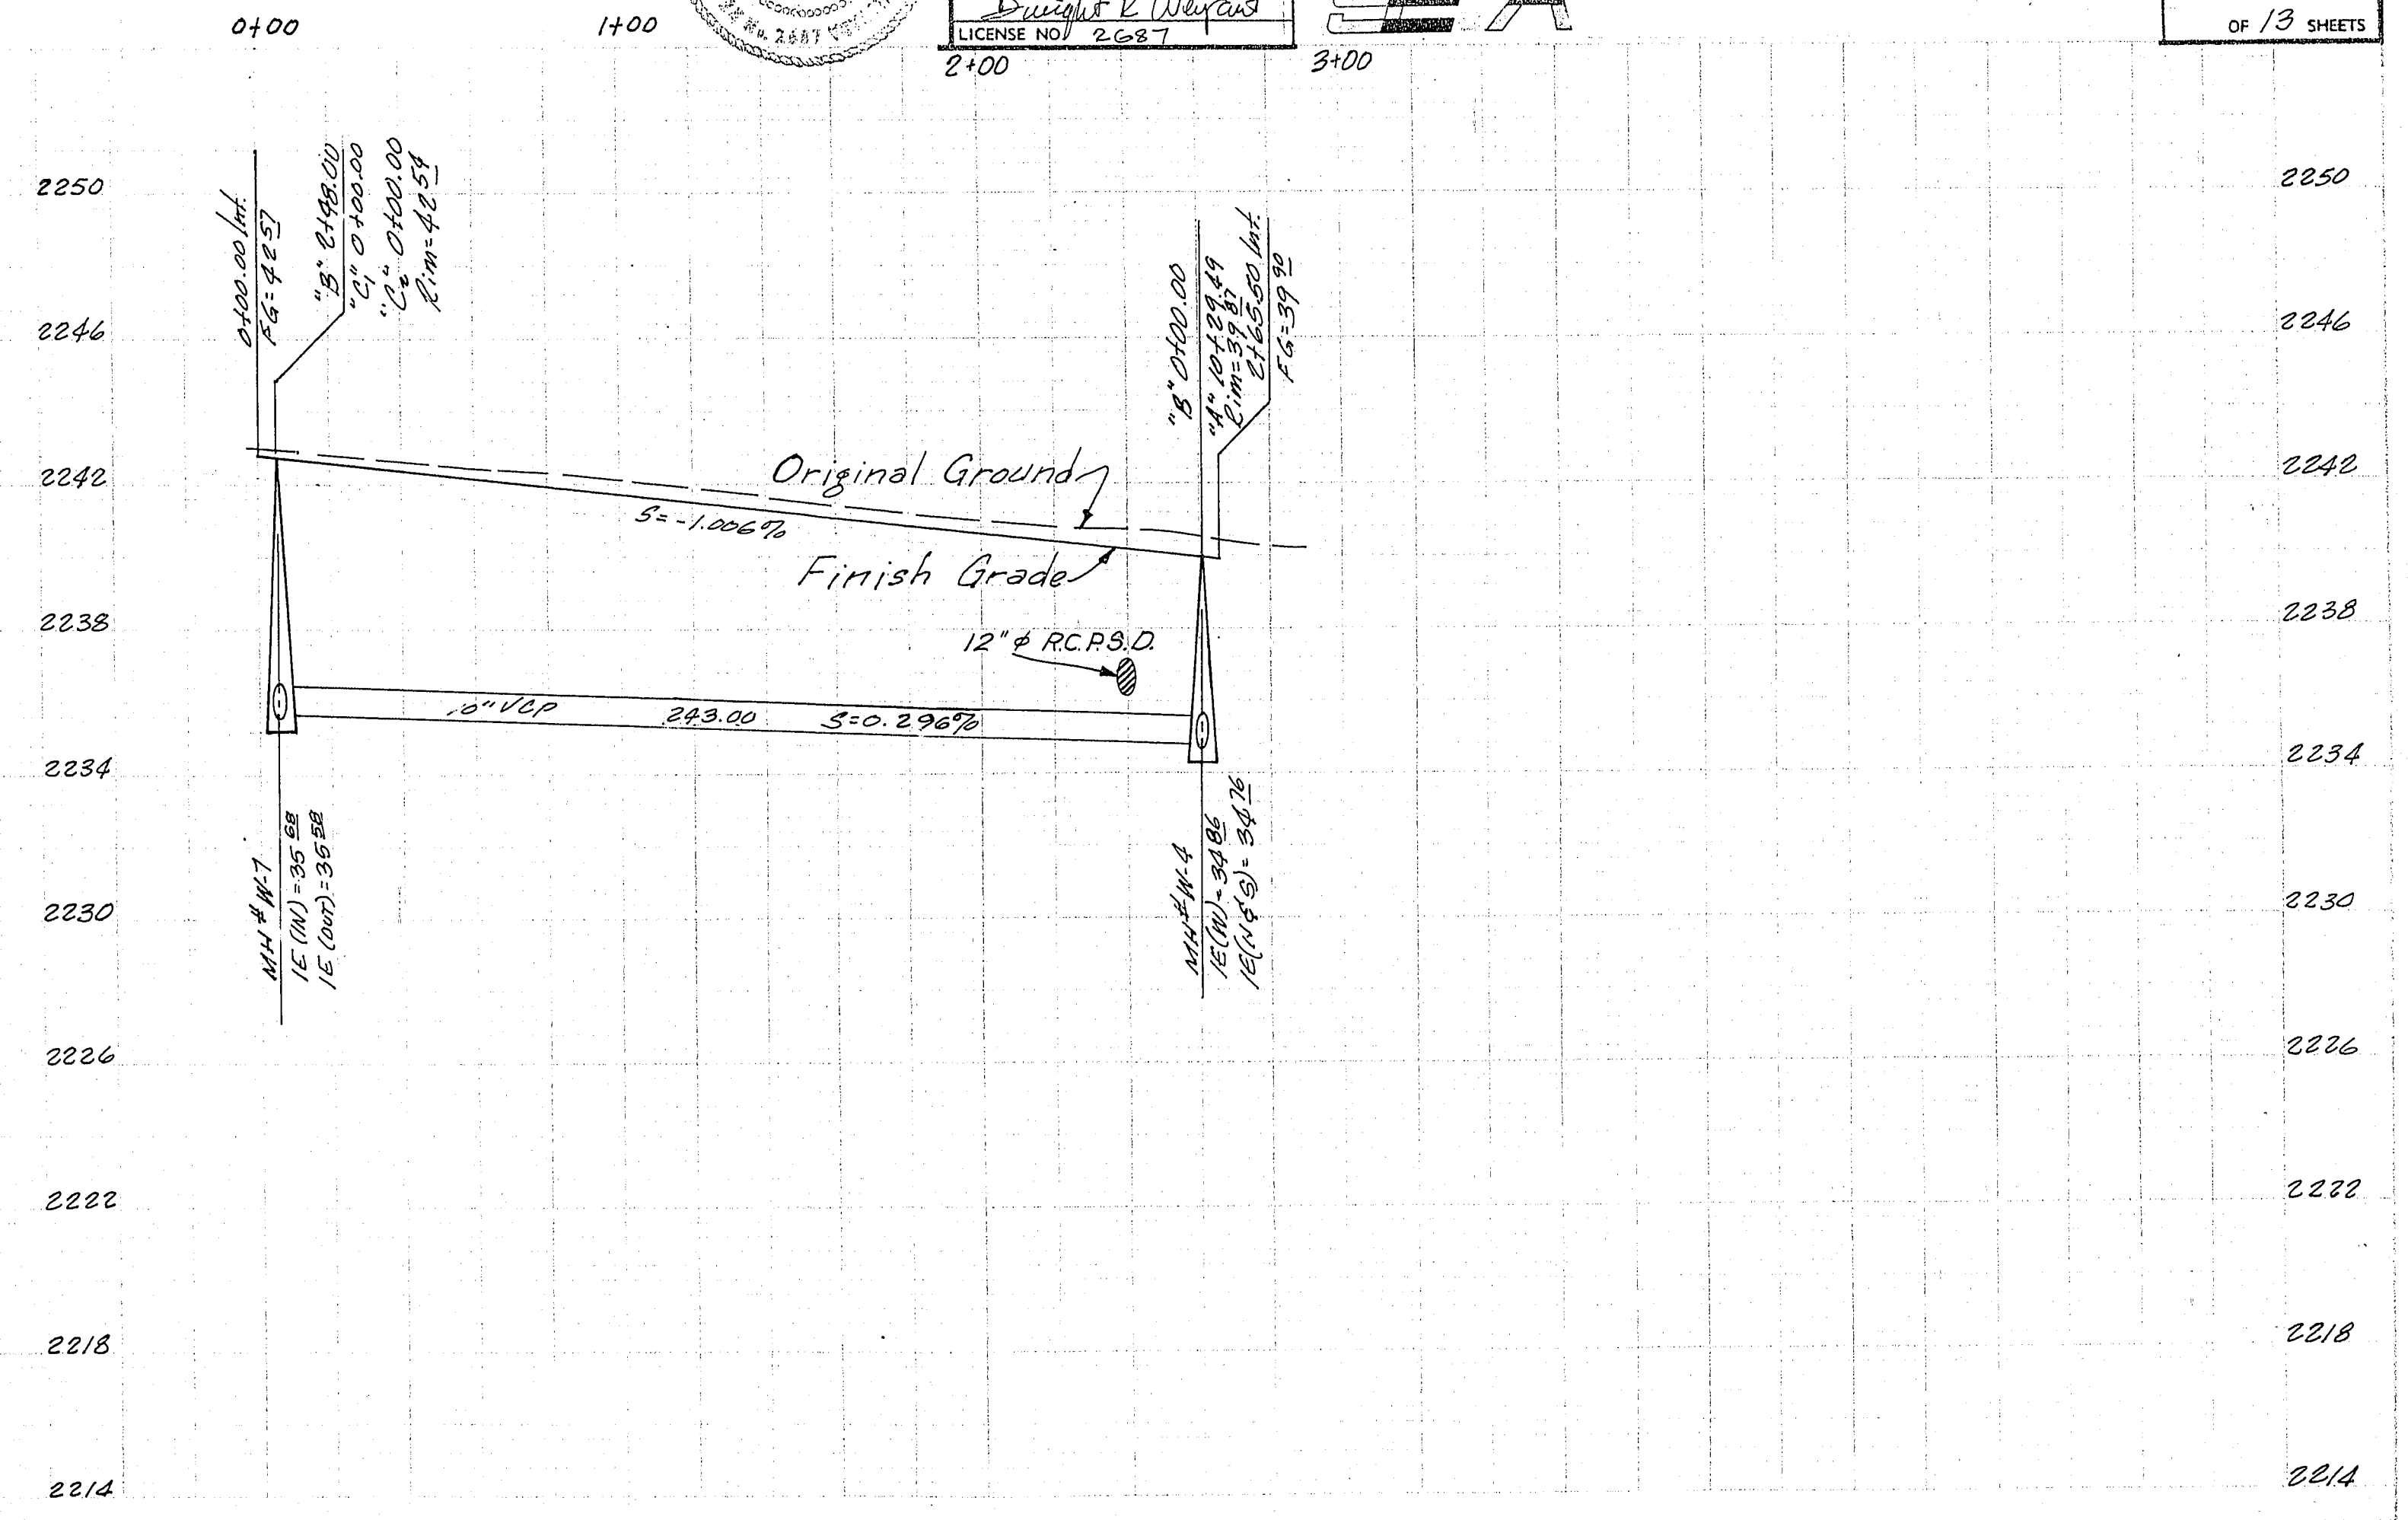

4-9-75