




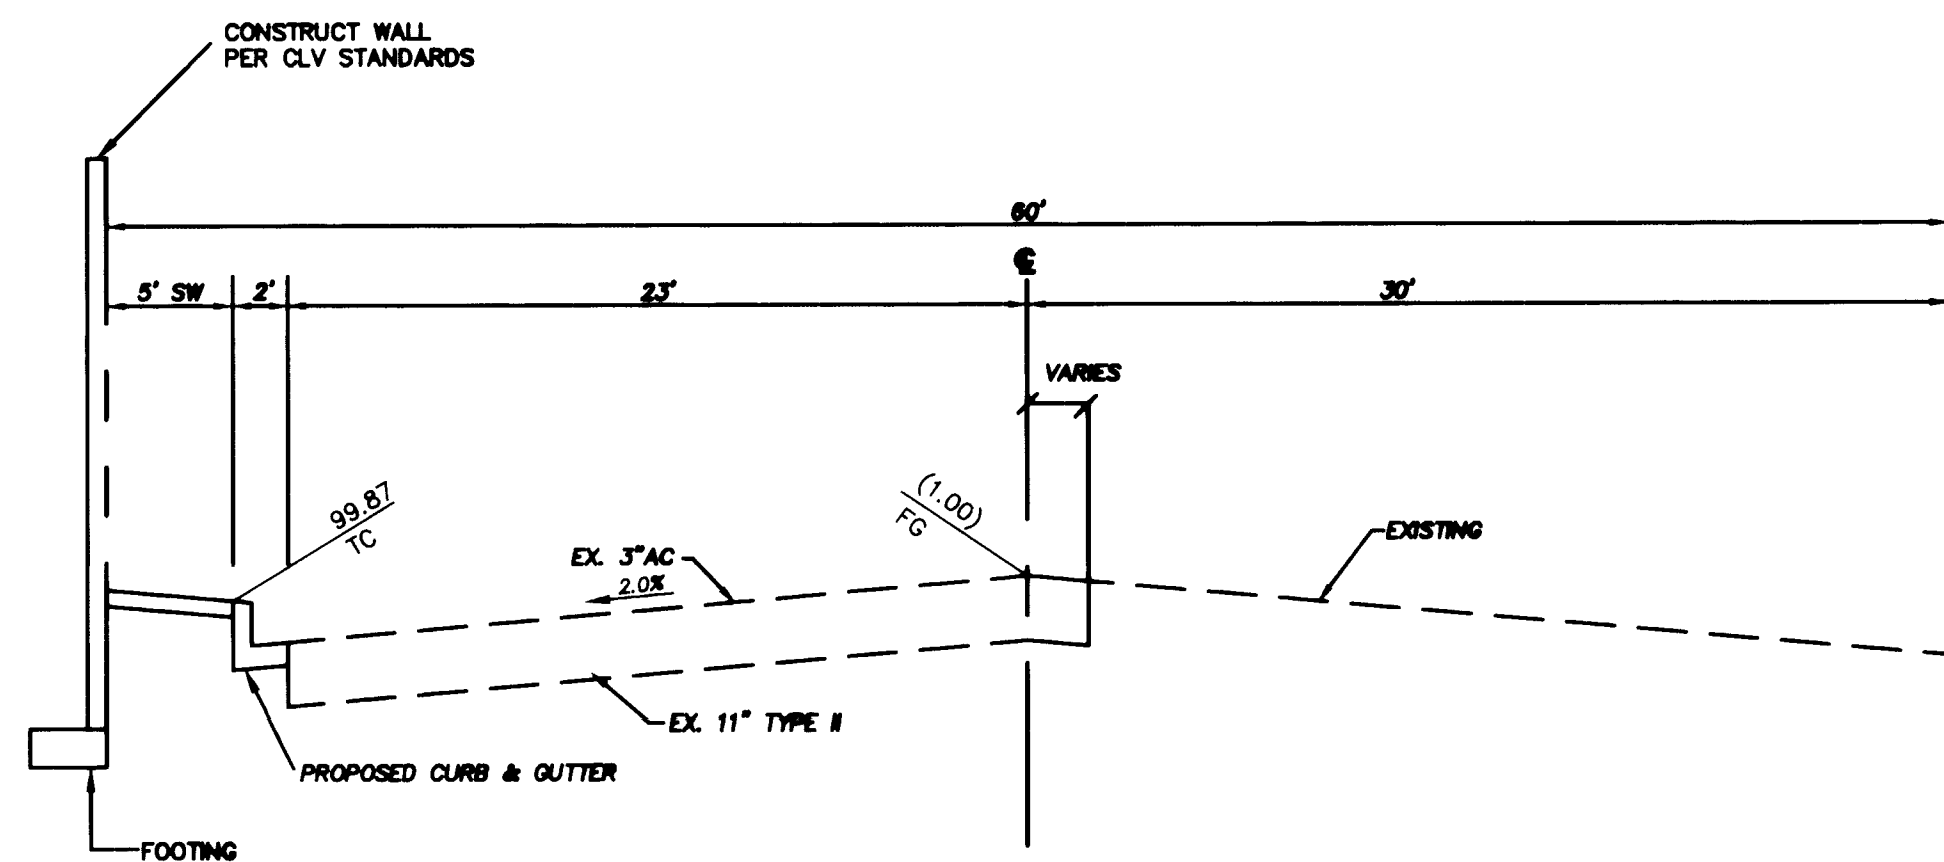


BRADLEY ROAD  
1  
C14

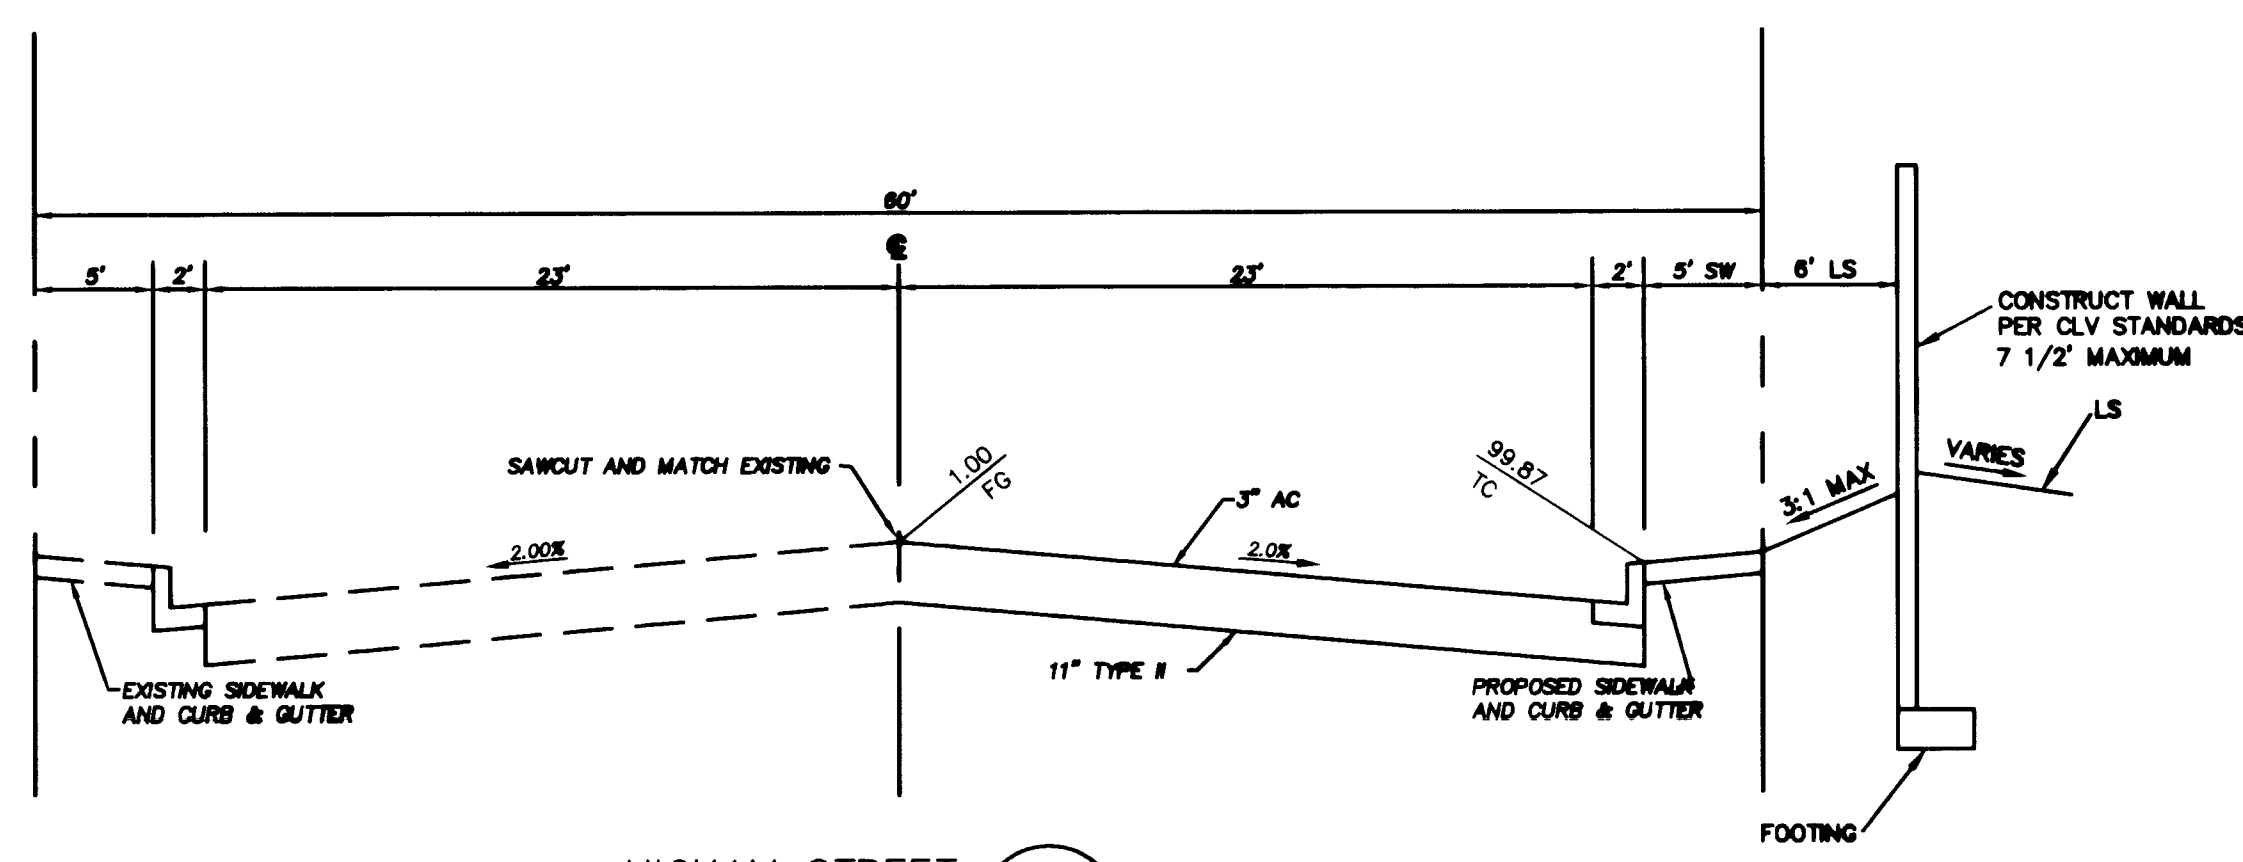


HICKAM STREET  
3  
C14

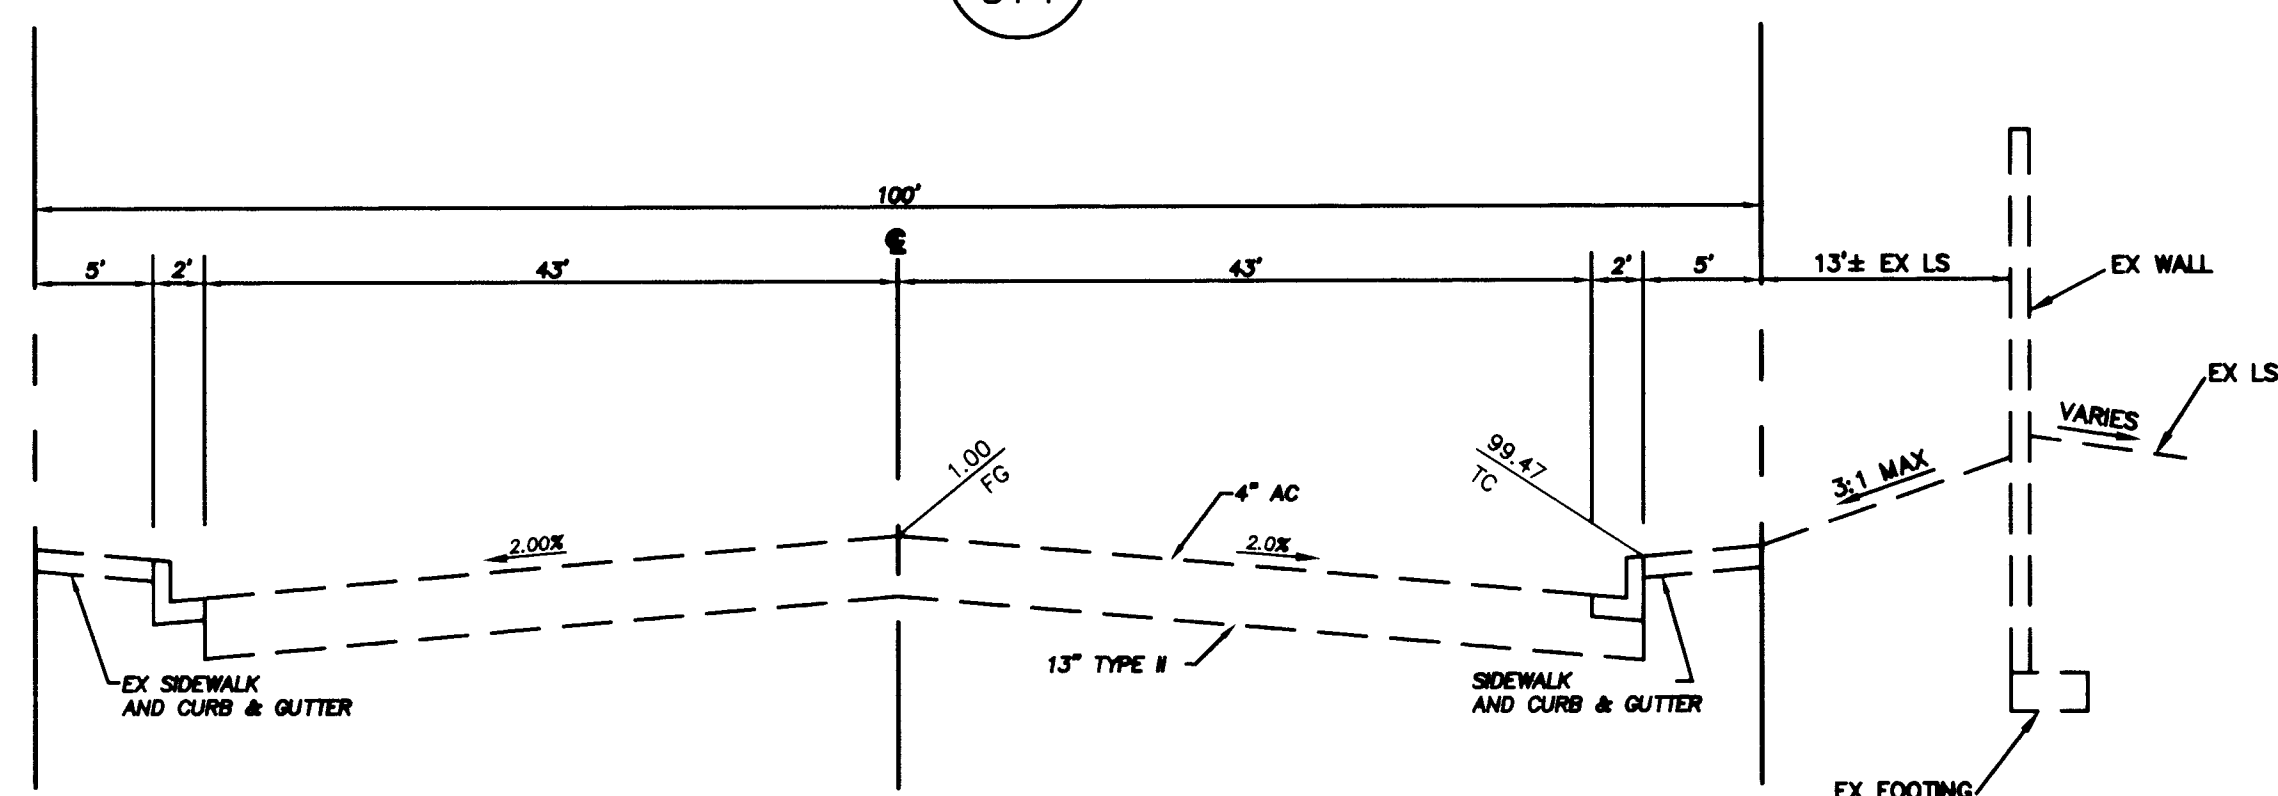


ALEXANDER ROAD  
2  
C14  
EXISTING

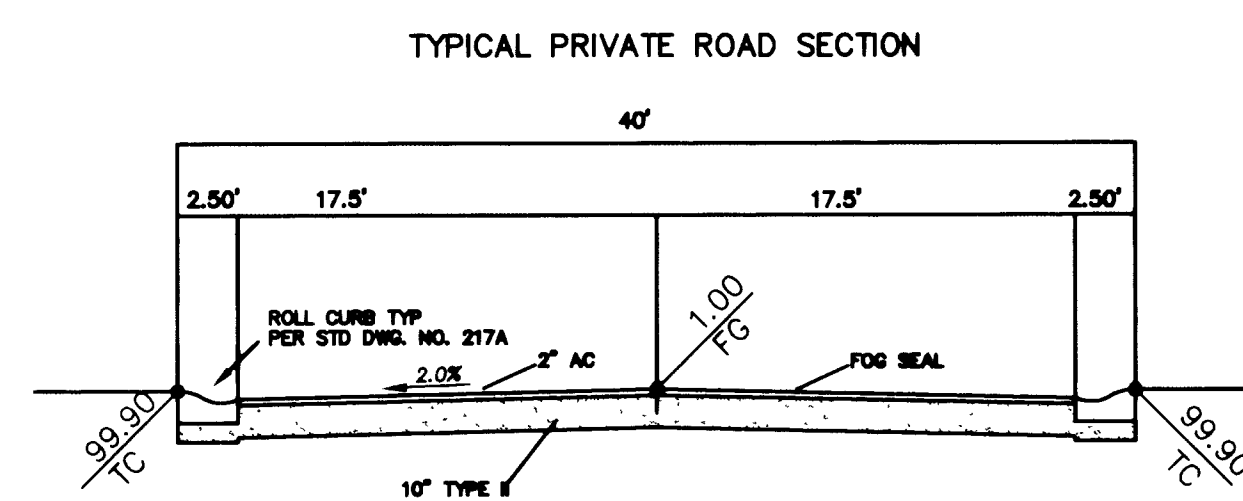


PRIVATE ROAD  
4  
C14

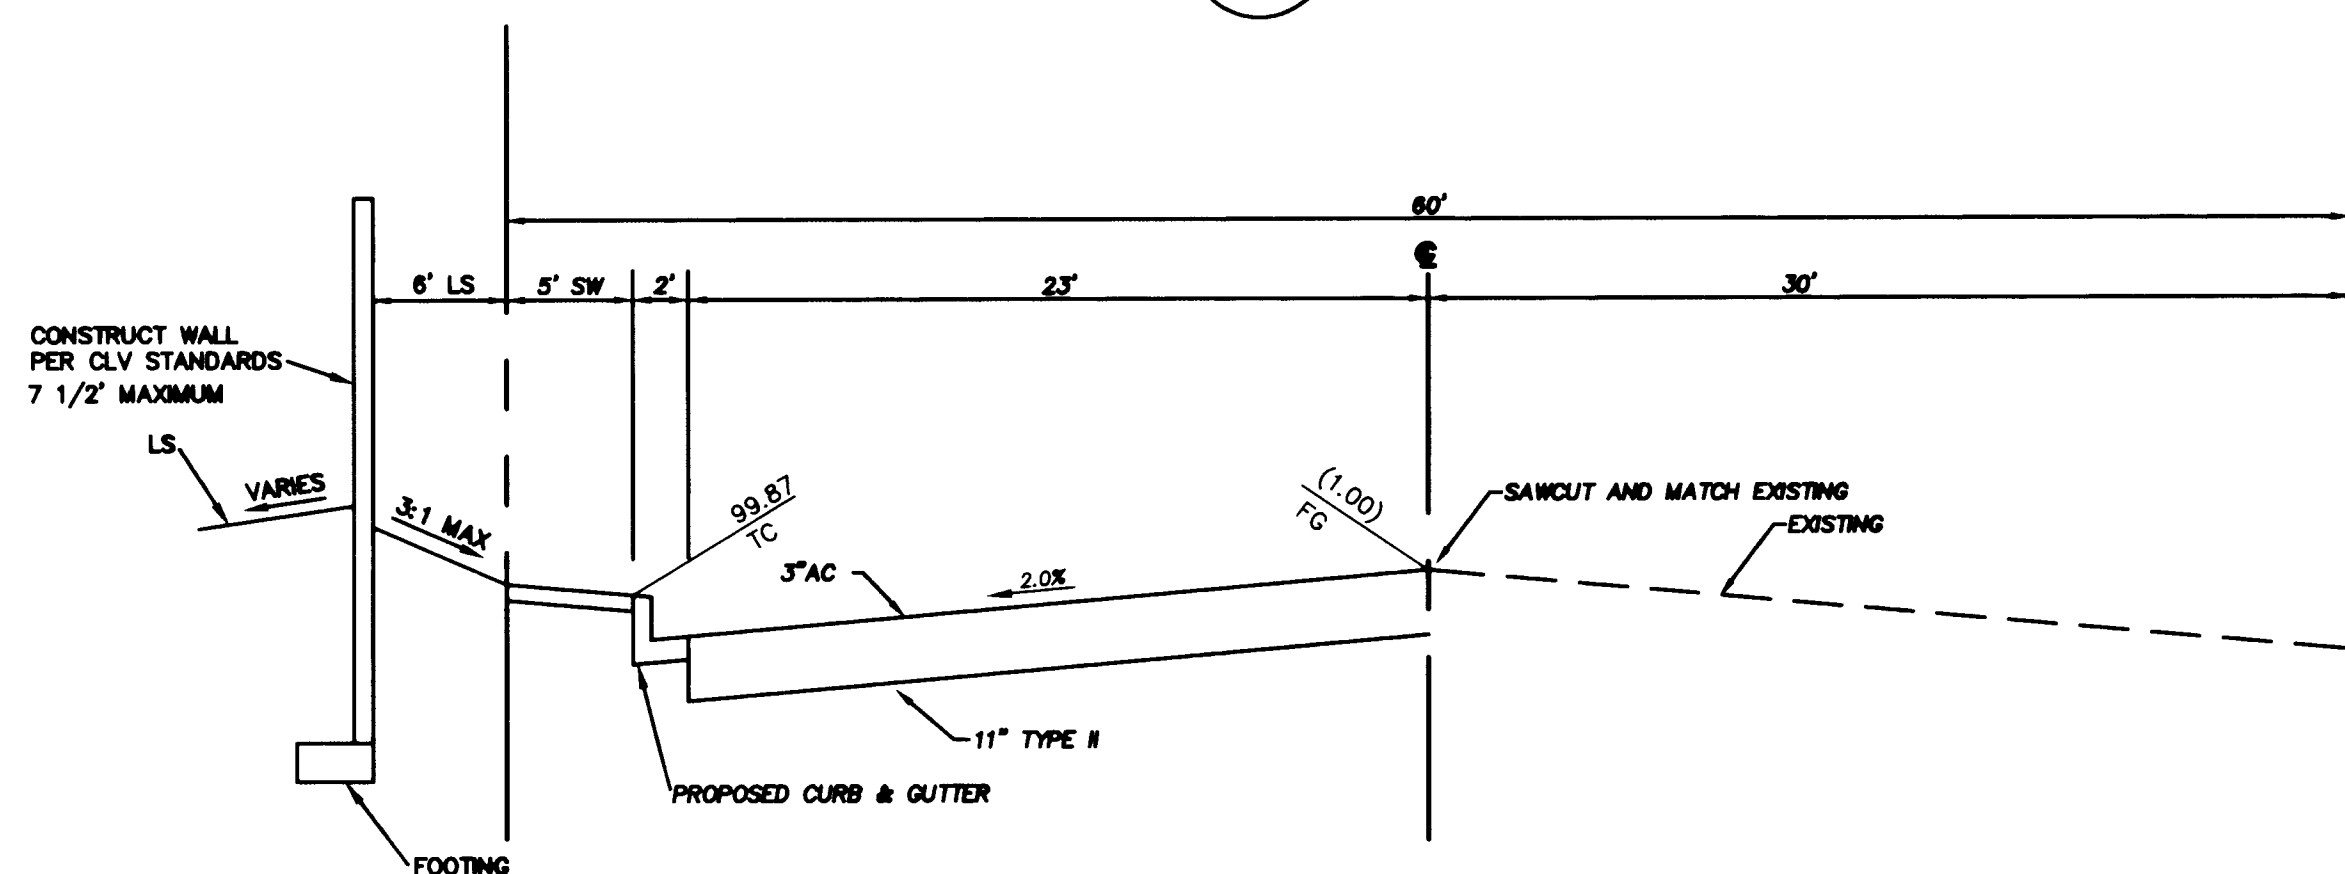


LAKE TAHOE STREET  
5  
C14

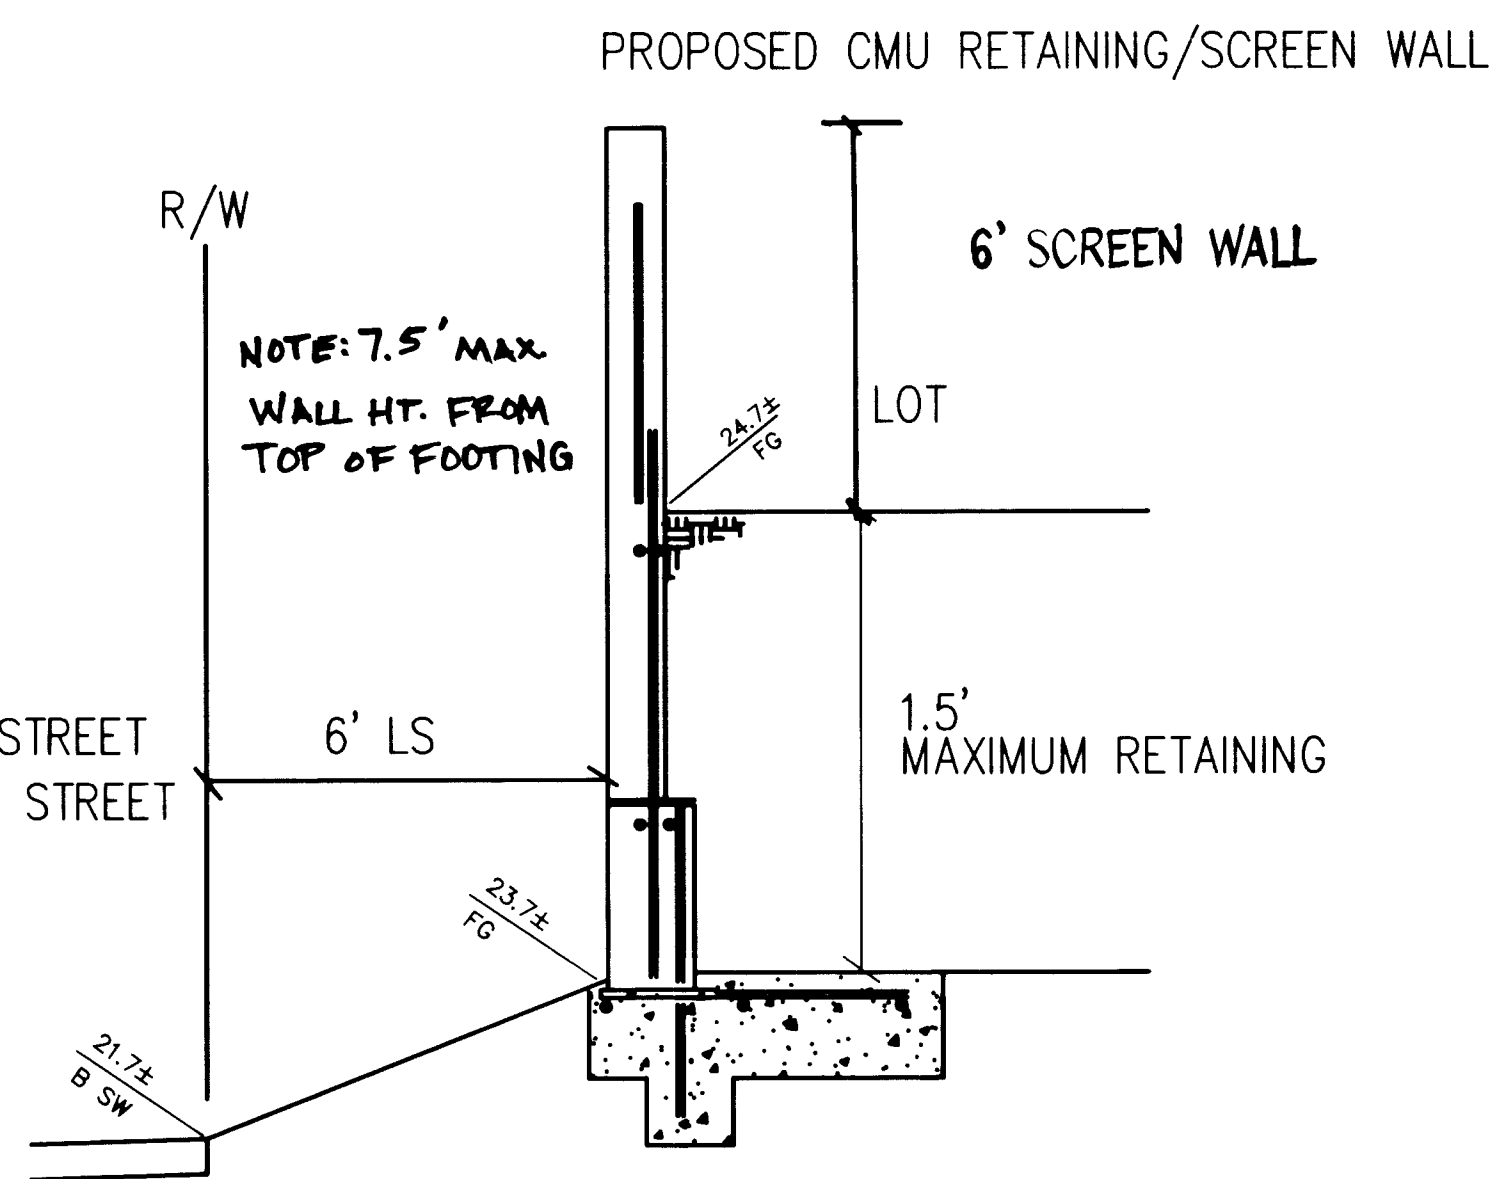

TYP. HICKAM STREET AND LAKE TAHOE STREET  
HICKAM STREET PL  
6  
C14

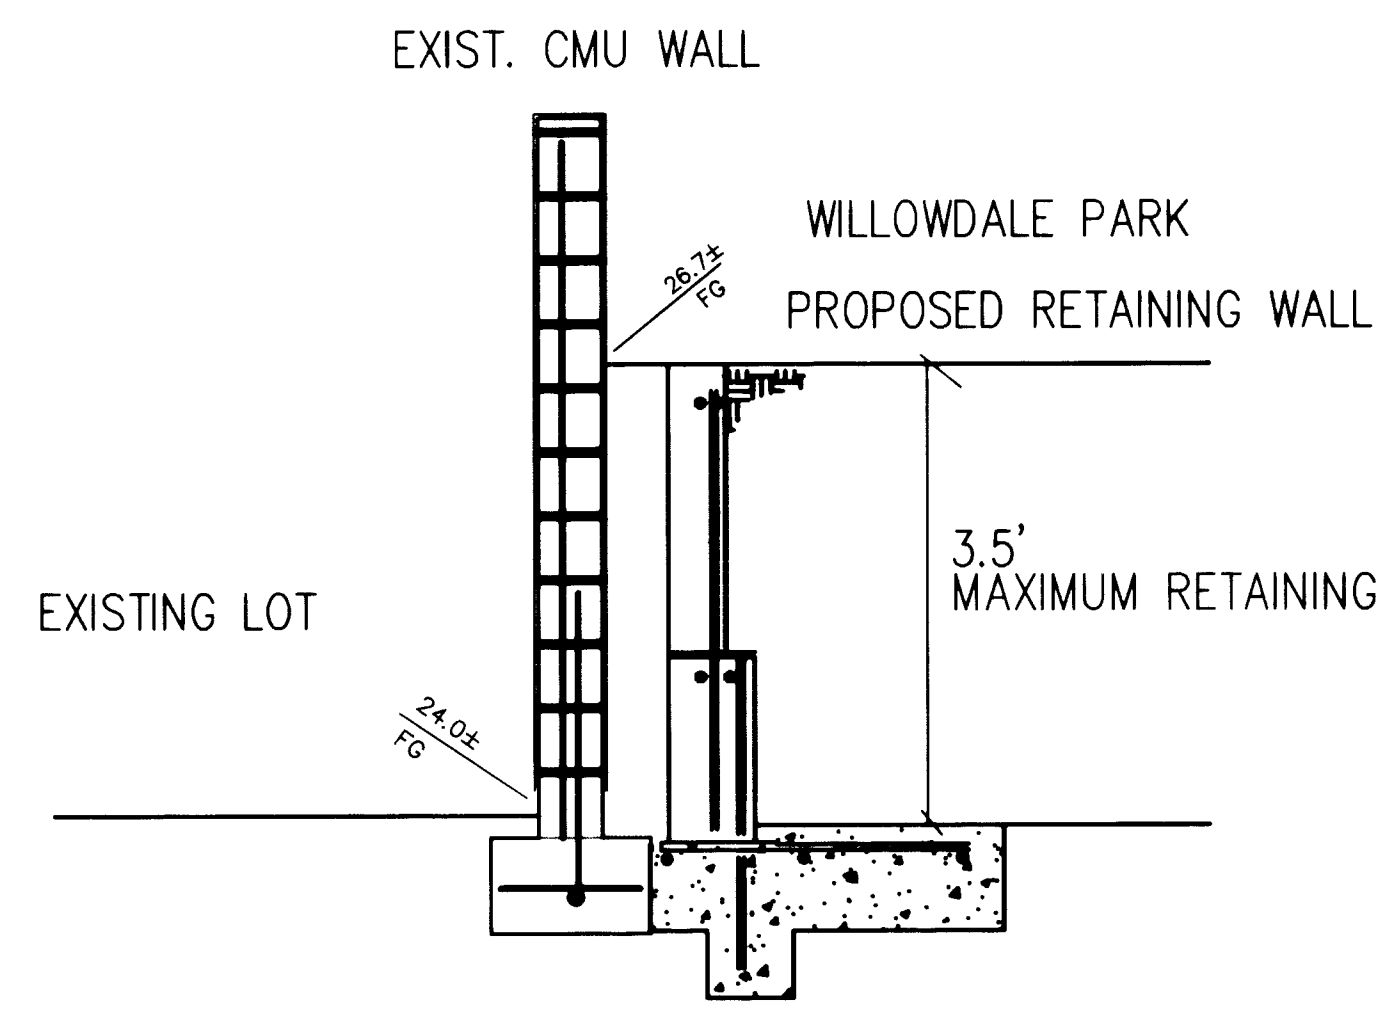

EAST PL  
7  
C14

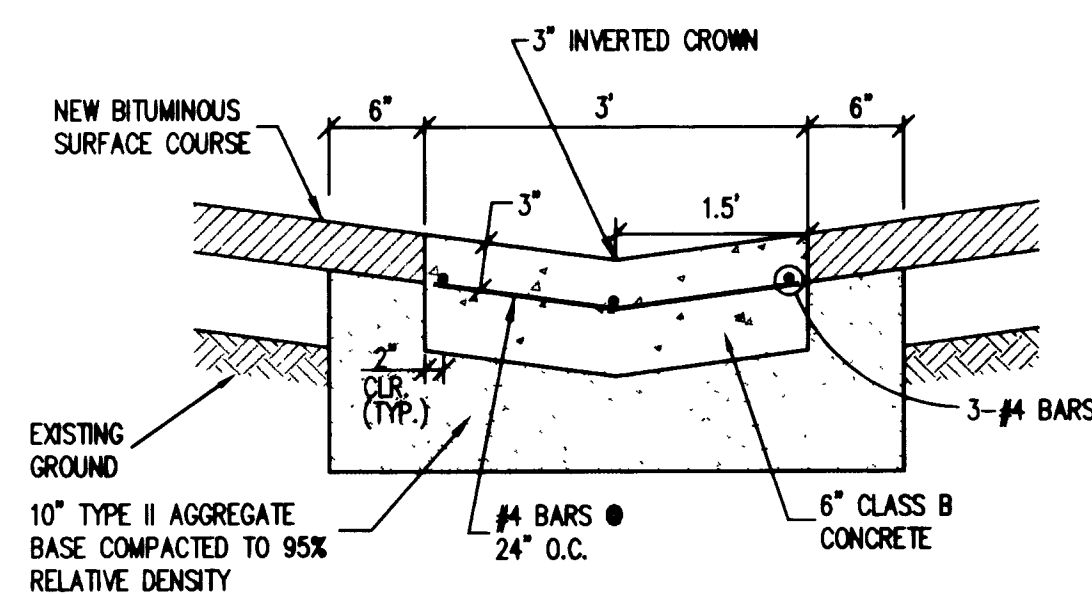

2' VALLEY GUTTER  
8  
C14

EMERALD DEVELOPMENT  
1304 ALPINE DRIVE  
BOULDER CITY, NEVADA 89005  
(702) 293-1819


DELTA ENGINEERING  
3131 MEADE AVENUE, SUITE D  
LAS VEGAS, NV 89102  
(702) 384-9777 FAX (702) 384-9333  
E-MAIL: ENGRDELTA@AOL.COM

DETAIL SHEET

WILLOWDALE PARK  
UNIT I AND II

SHEET

DRAWN BY: JACAD 7/12/99  
DESIGNED BY: WSC 7/12/99  
CHECKED BY: PBB 7/12/99  
PROJECT NO: 98062  
SCALE: N/A

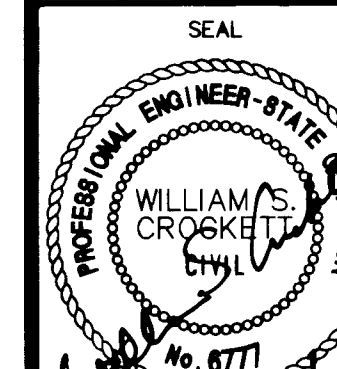

SHEET  
C14  
14 OF 14 SHEETS  
CLV DRAWING NO.  
107Y-4670