




- ① FIRE HYDRANT ASSEMBLY
(INCLUDES 8" x 6" TEE & 6"GV) PER UDACS PLT. 7
- ② 6" GATE VALVE PER UDACS PLT. 3
- ③ 6" TEE PER UDACS PLT. 5
- ④ 8" x 6" TEE PER UDACS PLT. 5
- ⑤ 8" x 8" CROSS PER UDACS PLT. 5
- ⑥ 8" 90° ELBOW PER UDACS PLT. 5
- ⑦ 6" GATE VALVE PER UDACS PLTS. 3 & 8
- ⑧ 8" TEE PER UDACS PLT. 5
- ⑨ CAP ONLY
- ⑩ CAP W/ 2" B.O PER UDACS PLT. 4A
- ⑪ 8" 90° BEND PER UDACS PLT. 5
- ⑫ 8" 45° BEND PER UDACS PLT. 5
- ⑬ 8"-22 1/2" BEND PER UDACS PLT. 5
- ⑭ 8"-11 1/4" BEND PER UDACS PLT. 5
- ⑮ 8" 5" BEND RESTRAINING BOTH ENDS
- ⑯ 6"-22-1/2" BEND PER UDACS PLT. 3
- ⑰ 8" x 8" REDUCER PER UDACS PLT. 3
- ⑱ 1" IRRIGATION TEE PER UDACS PLATE 1-10
- ⑲ UDACS PLATE 1-10 W/ 1" RPPA PER UDACS PLATE 11-A
- ⑳ 3/4" WATER METER PER UDACS PLT. 1B

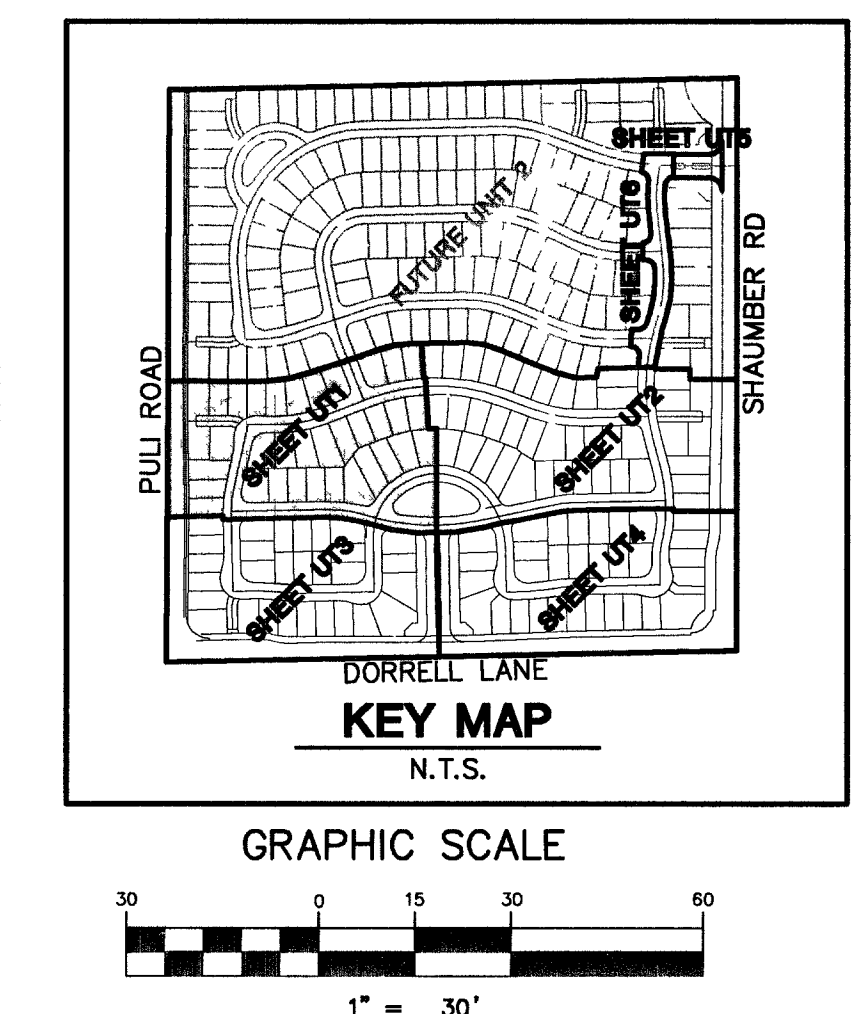

(2)

10/19/05
City of LAS VEGAS FIRE MARSHAL DAT

CONTRACTOR NOTE:
CONTRACTOR SHALL VERIFY HORIZONTAL AND
VERTICAL LOCATION OF EXISTING IMPROVEMENTS
UTILITIES AND NOTIFY THE DESIGN ENGINEER
IMMEDIATELY OF ANY DISCREPANCIES PRIOR TO CONSTRUCTION.

		DRAWN BY: _____ DESIGNED BY: _____ CHECKED BY: _____ CRS _____		10/05 _____ 10/05 _____ 10/05 _____	
EXPIRES 06-30-07		SHEET UTI 4 OF 52 SHEETS		SCALE: 1"=30' HORIZ. 5/8"=1' VERT.	
DRAWING NO. 1074 4838-1		PROJECT NO: 5400-1			
CITY OF LAS VEGAS		WINDIMERE • PROVIDENCE / CLIFFS EDGE POD 211 - UNIT 1			
KIMBALL HILL 8 SUNSET WAY, SUITE 101 LAS VEGAS, NEVADA 89014 (702) 435-4582		2727 SOUTH RAINBOW BOULEVARD LAS VEGAS, NEVADA 89146-5148 PH. (702) 873-7550 FAX (702) 382-2587			
		CONSULTING ENGINEERS • PLANNERS • LAND SURVEYORS			
REV. DATE BY		1 11/20/04 CWF			
2 6/1/04 LNF		3 3/1/04 LNF			
4 3/1/04 LNF		5 3/1/04 LNF			
6 3/1/04 LNF		7 3/1/04 LNF			
8 3/1/04 LNF		9 3/1/04 LNF			
116 3/1/04 LNF		117 3/1/04 LNF			
118 3/1/04 LNF					