
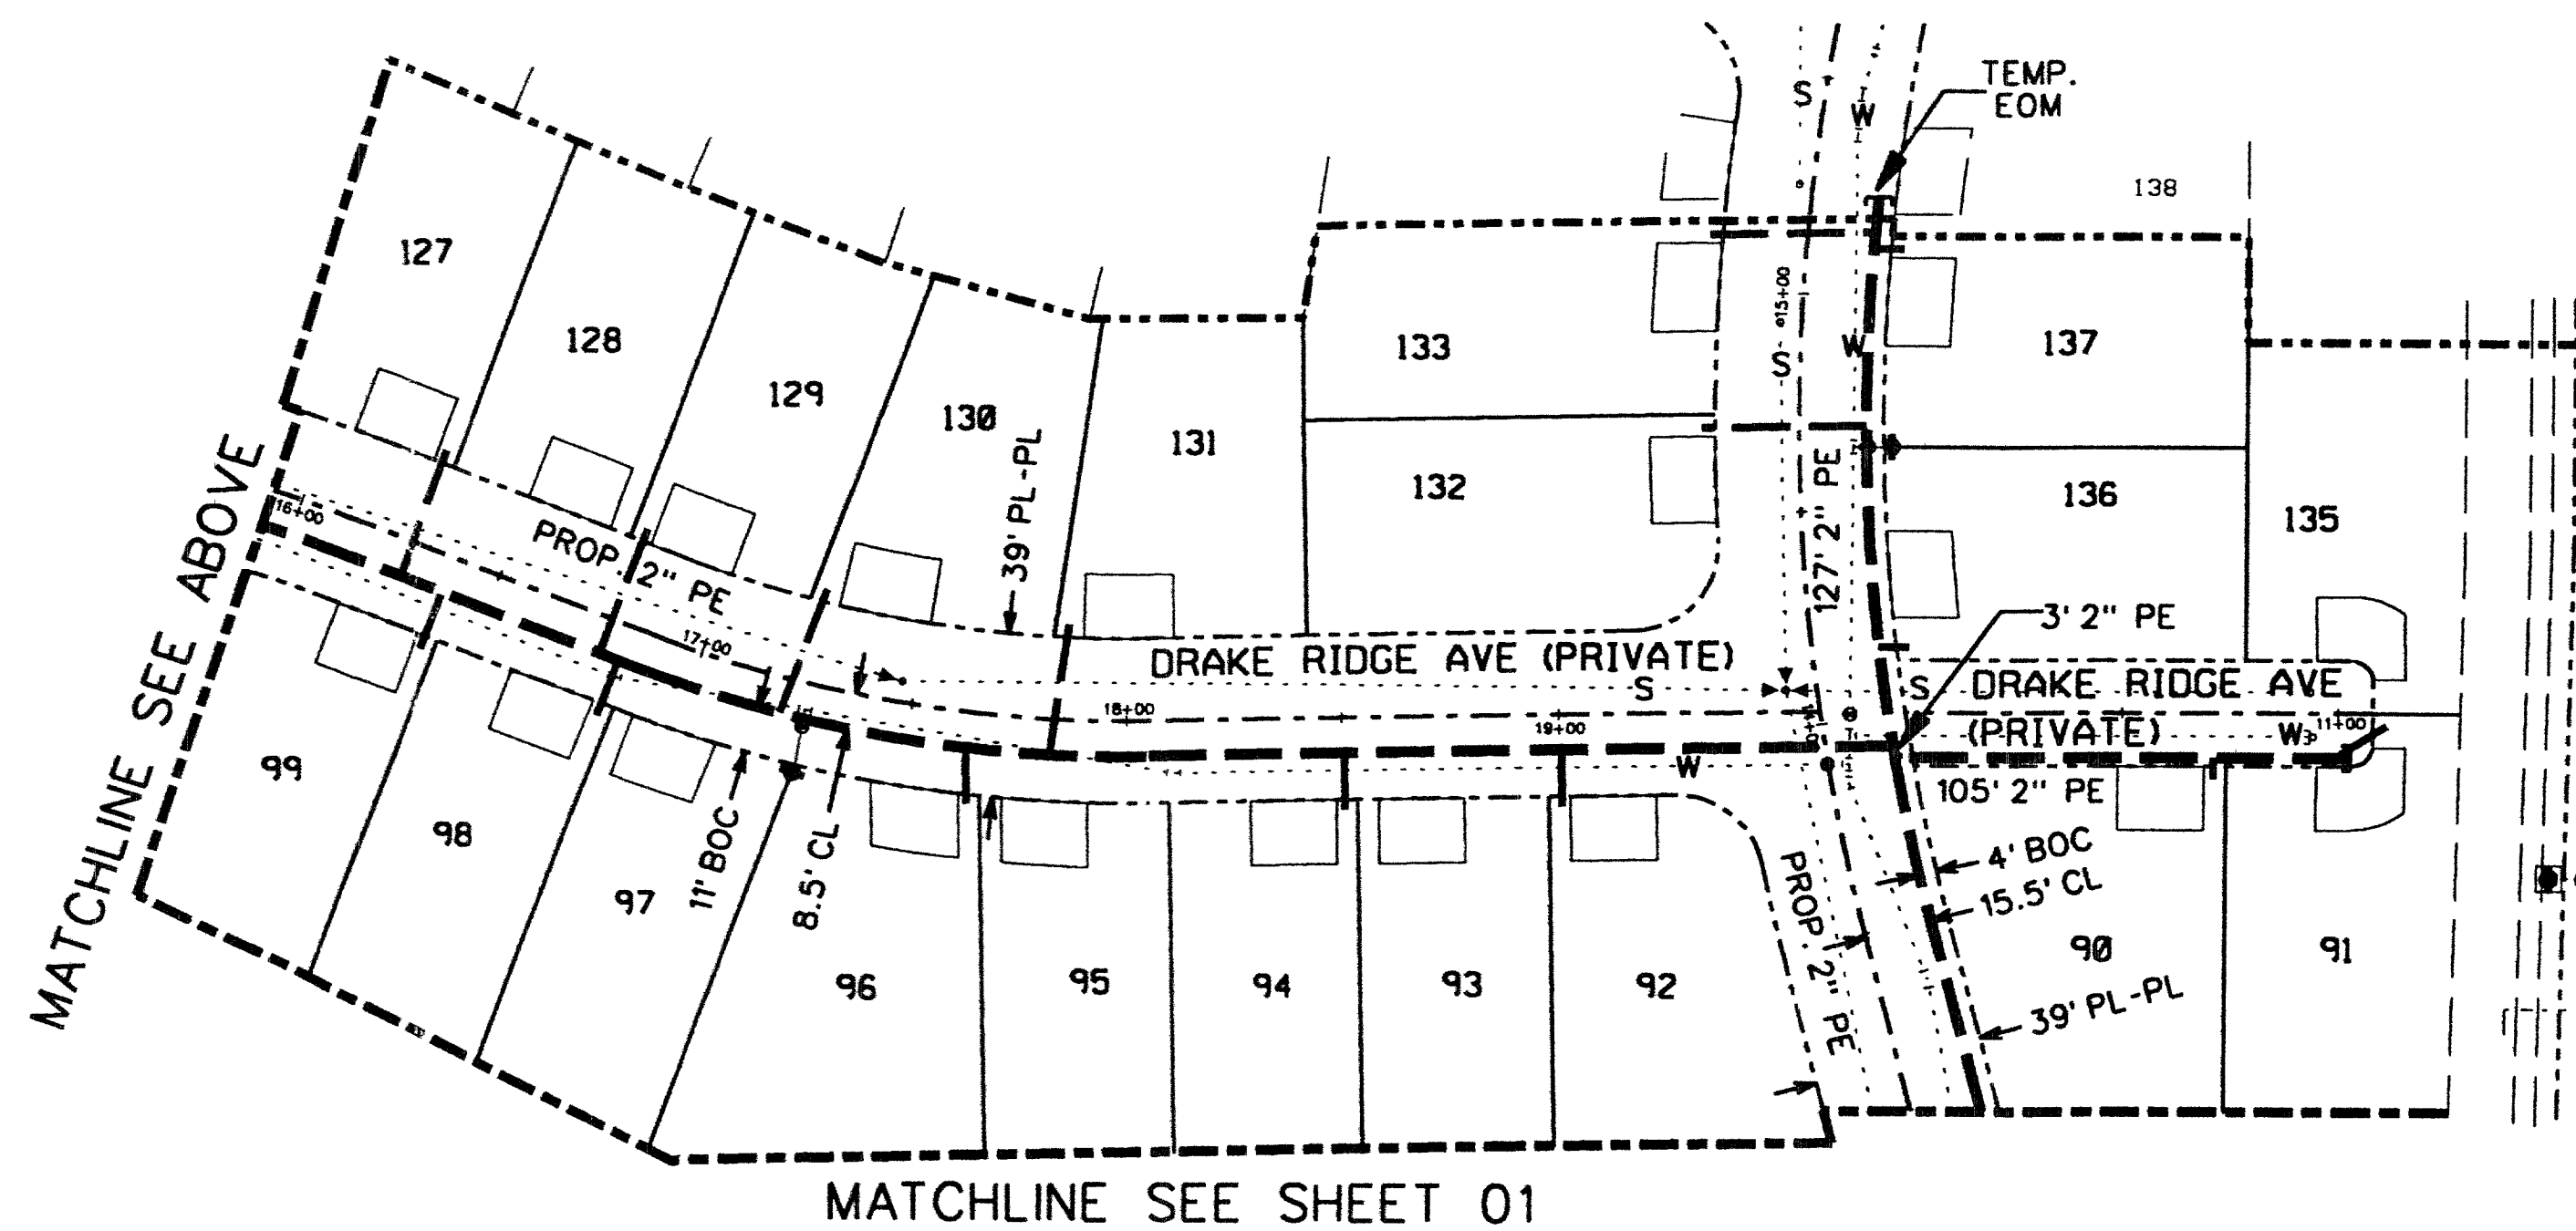
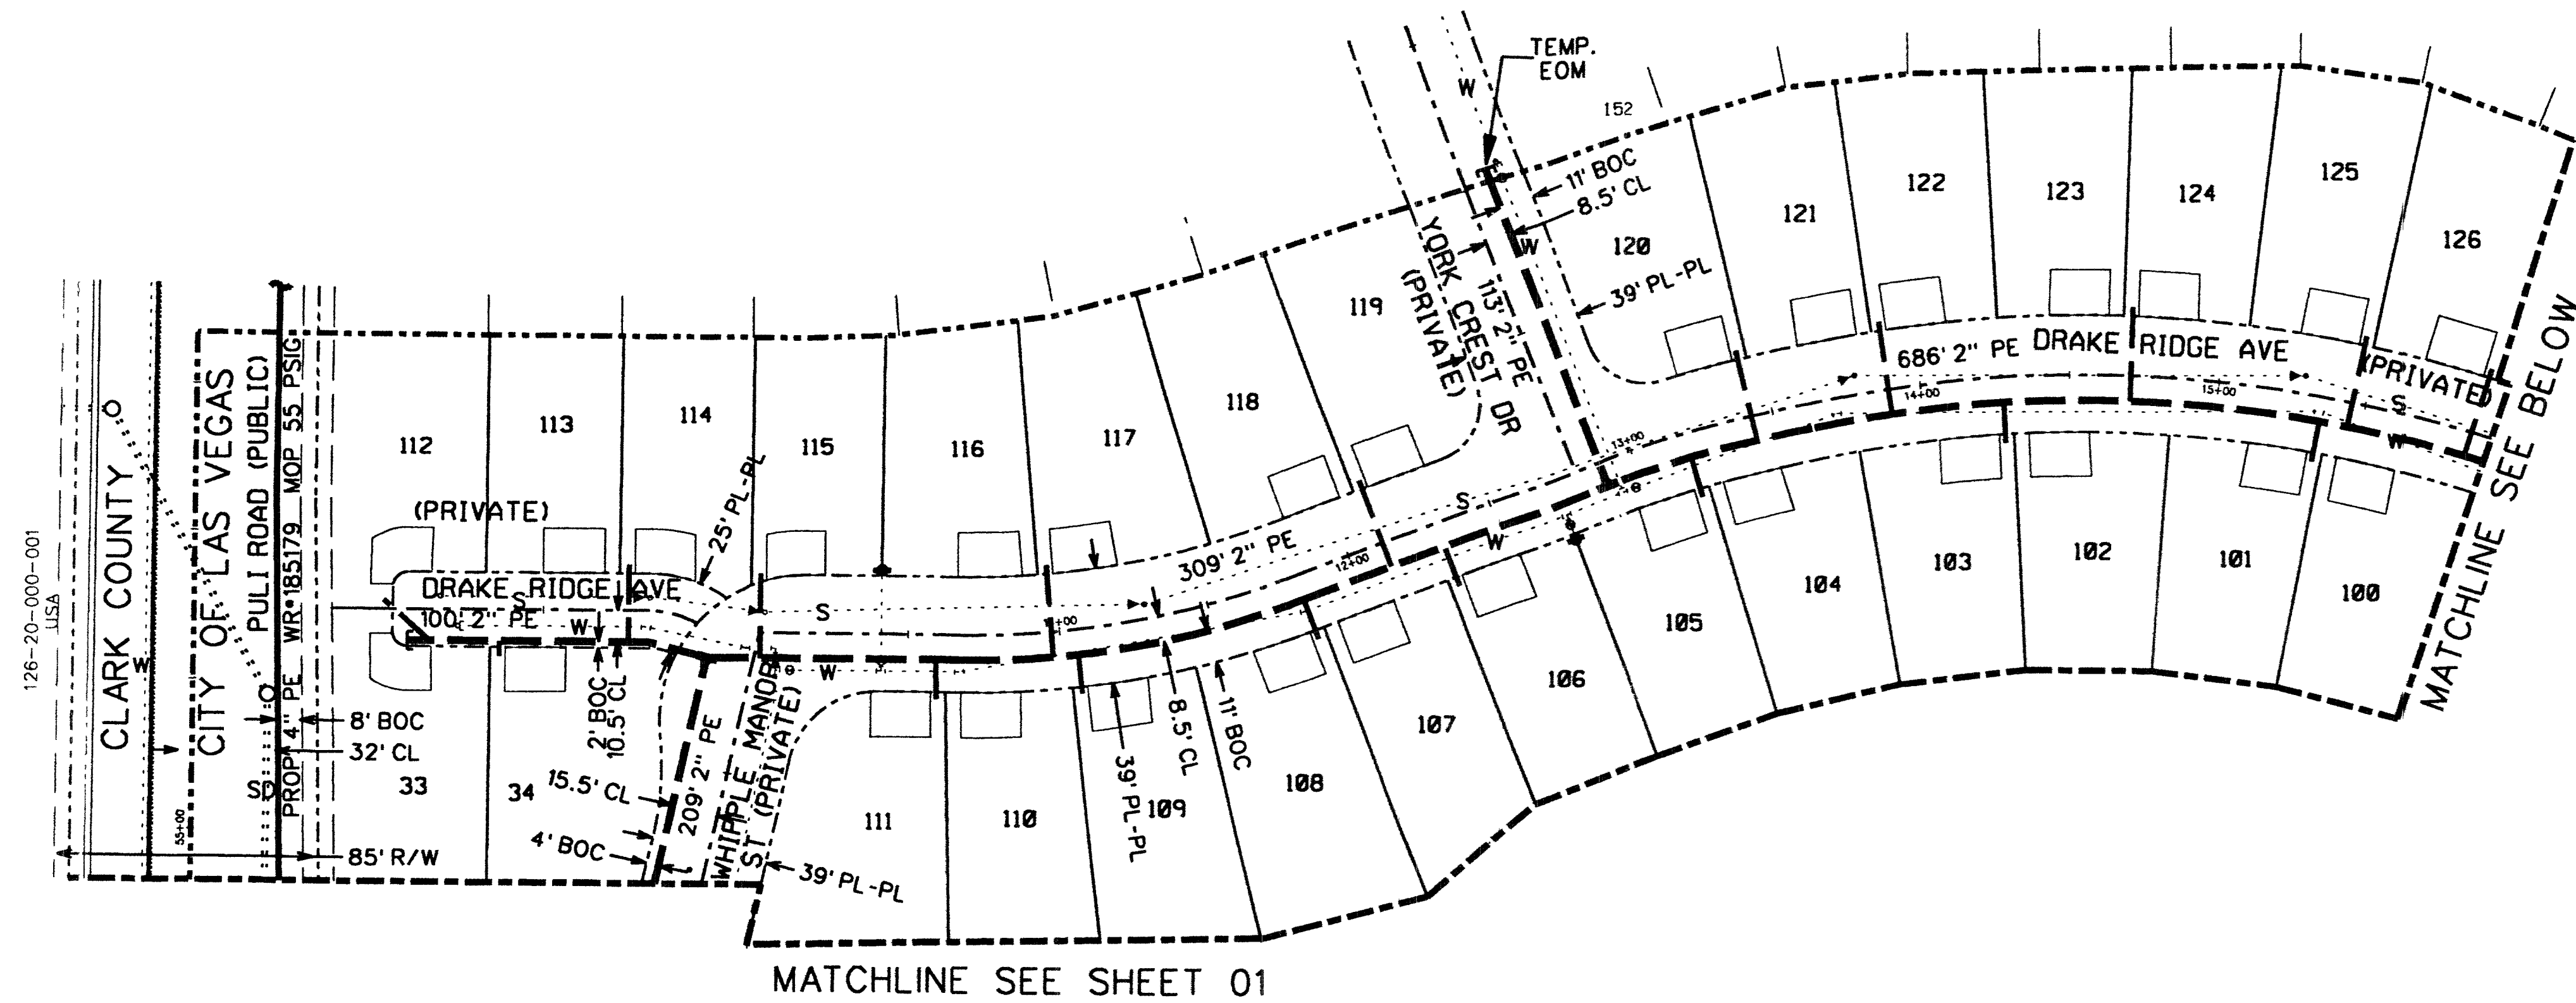


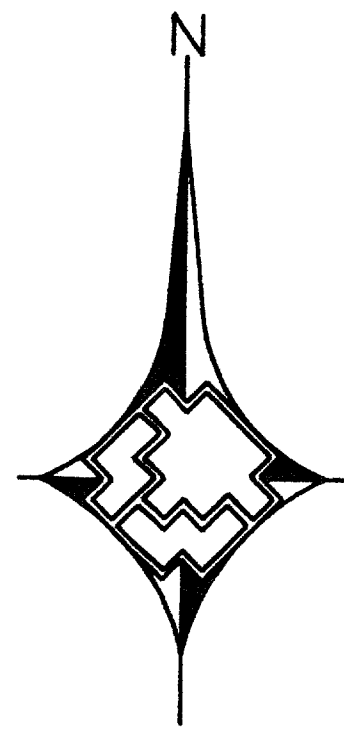

Call
before you
Dig.
1-800-227-2600
UNDERGROUND SERVICE (USA)
(48 HR. BEFORE IF POSSIBLE.)

SEE SHEET 01		AS-BUILT DRAWING-PRESSURE TEST DATA		VISUAL INSPECTION CERTIFICATION		CONSTRUCTION		ISOLATION AREA		W. R. NO.		ACCOUNT REP. D. STEARNS		PHONE 528-7716	
		TEST MEDIUM TEST METHOD		I HAVE VISUALLY INSPECTED ALL HEATED FUSIONS, SOLVENT CEMENT, MECHANICAL JOINTS, AND WELDS THAT I HAVE PERFORMED		INSPECTOR		31		278824		PROJECT CONTACT CHARLES CONNORS		702-436-4582	
		PIPE DIA. _____		NAME _____ DATE _____		FOREMAN		LOCATION		TILE NO.		SHEET NO. 03 OF 03		SCALE 1" = 40'	
		PIPE LENGTH _____				REVIEWED BY		T19S.R59E		x573y560		DWN. BY BLA		CHKD. BY BLA	
		PIPE TYPE _____						T19S.R59E		S24		APPVD. BY			
		MIN. DURATION _____						PERMIT INFORMATION				TITLE		WINDIMERE @ PROVIDENCE	
		TEST PRES. (PSIG) _____						Tax Code Area-02--				1074888-1-SW9		POD 211 UNIT 1	
		TIME _____												PULI & DORRELL	
		DATE _____												718.801 LL	
		PERFORMED BY _____													
		UNIT NO. _____													
		UNIT TYPE _____													
		INSTL. _____													
		RET. _____													
		INSTL. _____													
		RET. _____													
		PROPERTY UNITS													

Southwest Gas Corporation
92656