


QUANTITY ESTIMATES

ITEM #	DESCRIPTION	UNIT	UNIT PRICE	PUBLIC	PRIVATE
1	2" ASPHALTIC CONCRETE PAVING	SY	N/A	-	16,546
2	30" ROLL CURB & GUTTER	LF	N/A	-	8,735
3	"A" TYPE CURB & GUTTER	LF	N/A	-	594
4	TYPE I AGGREGATE BASE	CY	N/A	-	-
5	TYPE II AGGREGATE BASE	CY	N/A	121	2,758
6	4" CONCRETE SIDEWALK	SF	N/A	6,540	-
7	CONCRETE VALLEY GUTTER	SF	N/A	-	3,529
8	SIDEWALK UNDERDRAIN	EA	N/A	-	3
9	POWER TO LOT	EA	N/A	166	-
10	TELEPHONE TO LOT	EA	N/A	166	-
11	STREET/STOP SIGN	EA	N/A	-	21
12	48" SEWER MANHOLE	EA	N/A	20	-
13	4" SEWER LATERAL	LF	N/A	-	4,087
14	8" SEWER LINE	LF	N/A	3,681	-
15	FIRE HYDRANT	EA	N/A	-	7
16	5/8" WATER METER	EA	N/A	166	-
17	1" TYPE "K" COPPER LATERAL	LF	N/A	-	4,039
18	8" PVC WATER LINE	LF	N/A	-	4,423
19	8" DUCTILE IRON PIPE	LF	N/A	-	44
20	6" PVC WATER LINE	LF	N/A	-	166
21	PRV (INSTALLED IN EA HOME)	EA	N/A	-	166
22	100 W HPS LUMINAIRE	EA	N/A	-	32
23	60 AMP SERVICE POINT	EA	N/A	-	1
24	NO. 3 1/2 PULLBOX	EA	N/A	-	8
25	1 1/4" CONDUIT W/WIRES	LF	N/A	-	4,832
26	5/8" IRRIG. METER W/1" RPPA	EA	N/A	13	-

DEMOLITION QUANTITY ESTIMATES

ITEM #	DESCRIPTION	UNIT	UNIT PRICE	PUBLIC	PRIVATE
1	ABANDON MANHOLE	EA	N/A	-	11
2	REMOVE MANHOLE	EA	N/A	-	6
3	LOCATE & ABANDON MANHOLE	EA	N/A	-	1
4	LOCATE & REMOVE MANHOLE	EA	N/A	-	1
5A	REMOVE OR GROUT FILL 2" PIPE	LF	N/A	-	47
5B	REMOVE OR GROUT FILL 4" PIPE	LF	N/A	-	60
5C	REMOVE OR GROUT FILL 6" PIPE	LF	N/A	-	248
5D	REMOVE OR GROUT FILL 8" PIPE	LF	N/A	-	2203
5E	REMOVE OR GROUT FILL 12" PIPE	LF	N/A	-	637
5F	REMOVE OR GROUT FILL 15" PIPE	LF	N/A	-	213
5G	REMOVE OR GROUT FILL 24" PIPE	LF	N/A	-	114
5H	REMOVE OR GROUT FILL 30" PIPE	LF	N/A	-	188
5I	REMOVE OR GROUT FILL 36" PIPE	LF	N/A	-	411
6A	ABANDON 4" PIPE	LF	N/A	-	40
6B	ABANDON 8" PIPE	LF	N/A	-	1582
6C	ABANDON 12" PIPE	LF	N/A	-	194
6D	ABANDON 18" PIPE	LF	N/A	-	134
6E	ABANDON 24" PIPE	LF	N/A	-	96
7	REMOVE EXISTING AREA DRAIN	EA	N/A	-	3
8	SALVAGE FIRE HYDRANT	EA	N/A	-	4
9	REMOVE DROP INLET	EA	N/A	-	7
10	ABANDON EXISTING FMCT & ASSY	EA	N/A	-	2
11	REMOVE ONSITE FENCE	LF	N/A	-	230
12	REMOVE ONSITE GATES	LF	N/A	-	22
13	REMOVE PERIMETER FENCE	LF	N/A	-	2200
14	REMOVE PERIMETER GATES	LF	N/A	-	51
15	REMOVE EXISTING TRAILER	EA	N/A	-	4

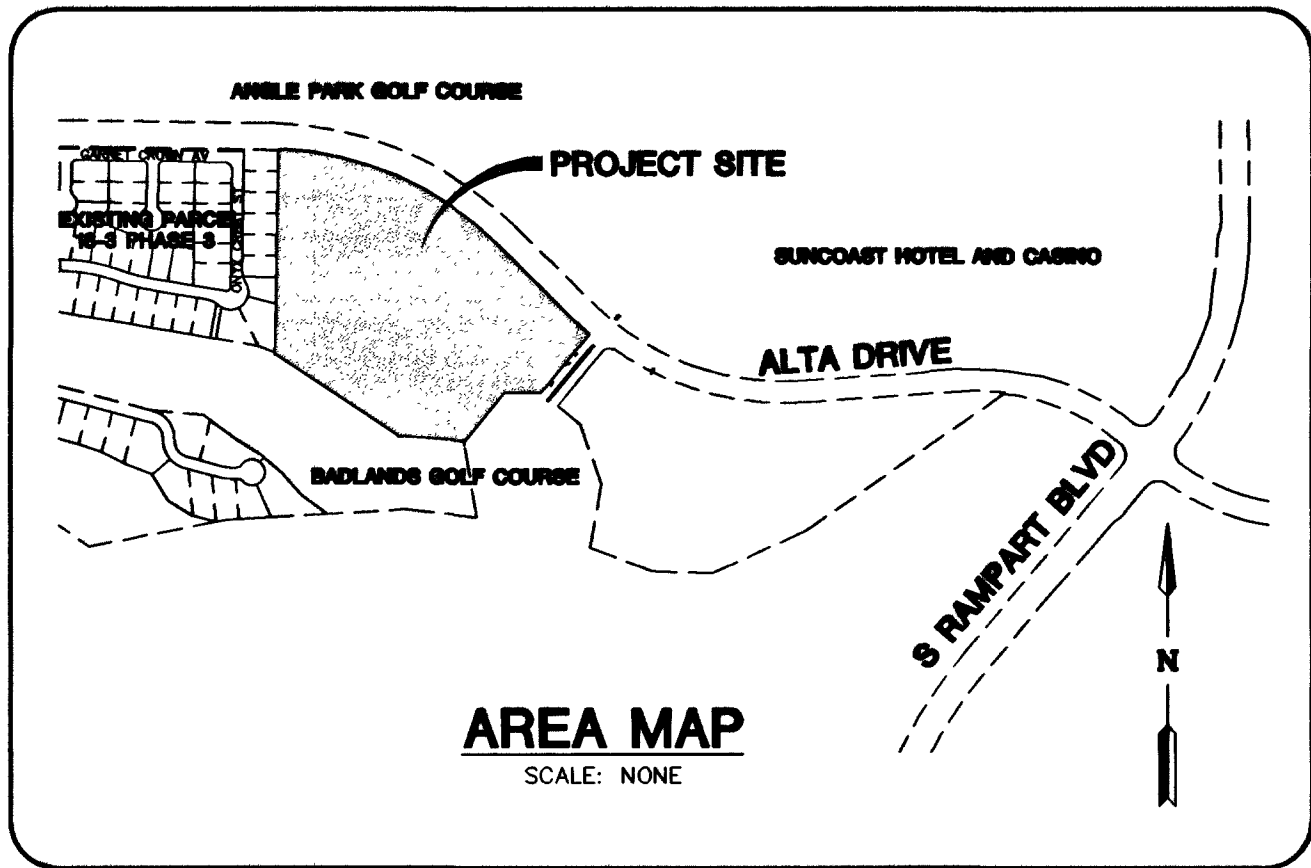

CRESTDALE ASSOCIATES, LTD 1063 LAS PALMAS ENTRADA AVE. RENDERSON, NEVADA 89012 CONTACT: DAVID ALLSOP (702) 586-9541		DESIGNING FOR THE FUTURE PLANNERS • CONSULTING ENGINEERS • SURVEYORS 1029 WINNET RANCH DRIVE • RENDERSON, NEVADA 89014 • (702) 248-6415	
SHEET QUANTITY AND SCHEDULE SHEET		TITLE WINDSOR AT QUEENSRIDGE	
DRAWN BY: JEB	DESIGNED BY: JMB	CHECKED BY: TL	PROJECT NO: 066-E080
APR 2003		APR 2003	
APR 2003		APR 2003	
APR 2003		SCALE: NTS	
SHEET C4 4 OF 30 SHEETS			
DRAWING NO. 10744763			

APPROVED FOR CONSTRUCTION

LAS VEGAS VALLEY WATER DISTRICT

DATE