
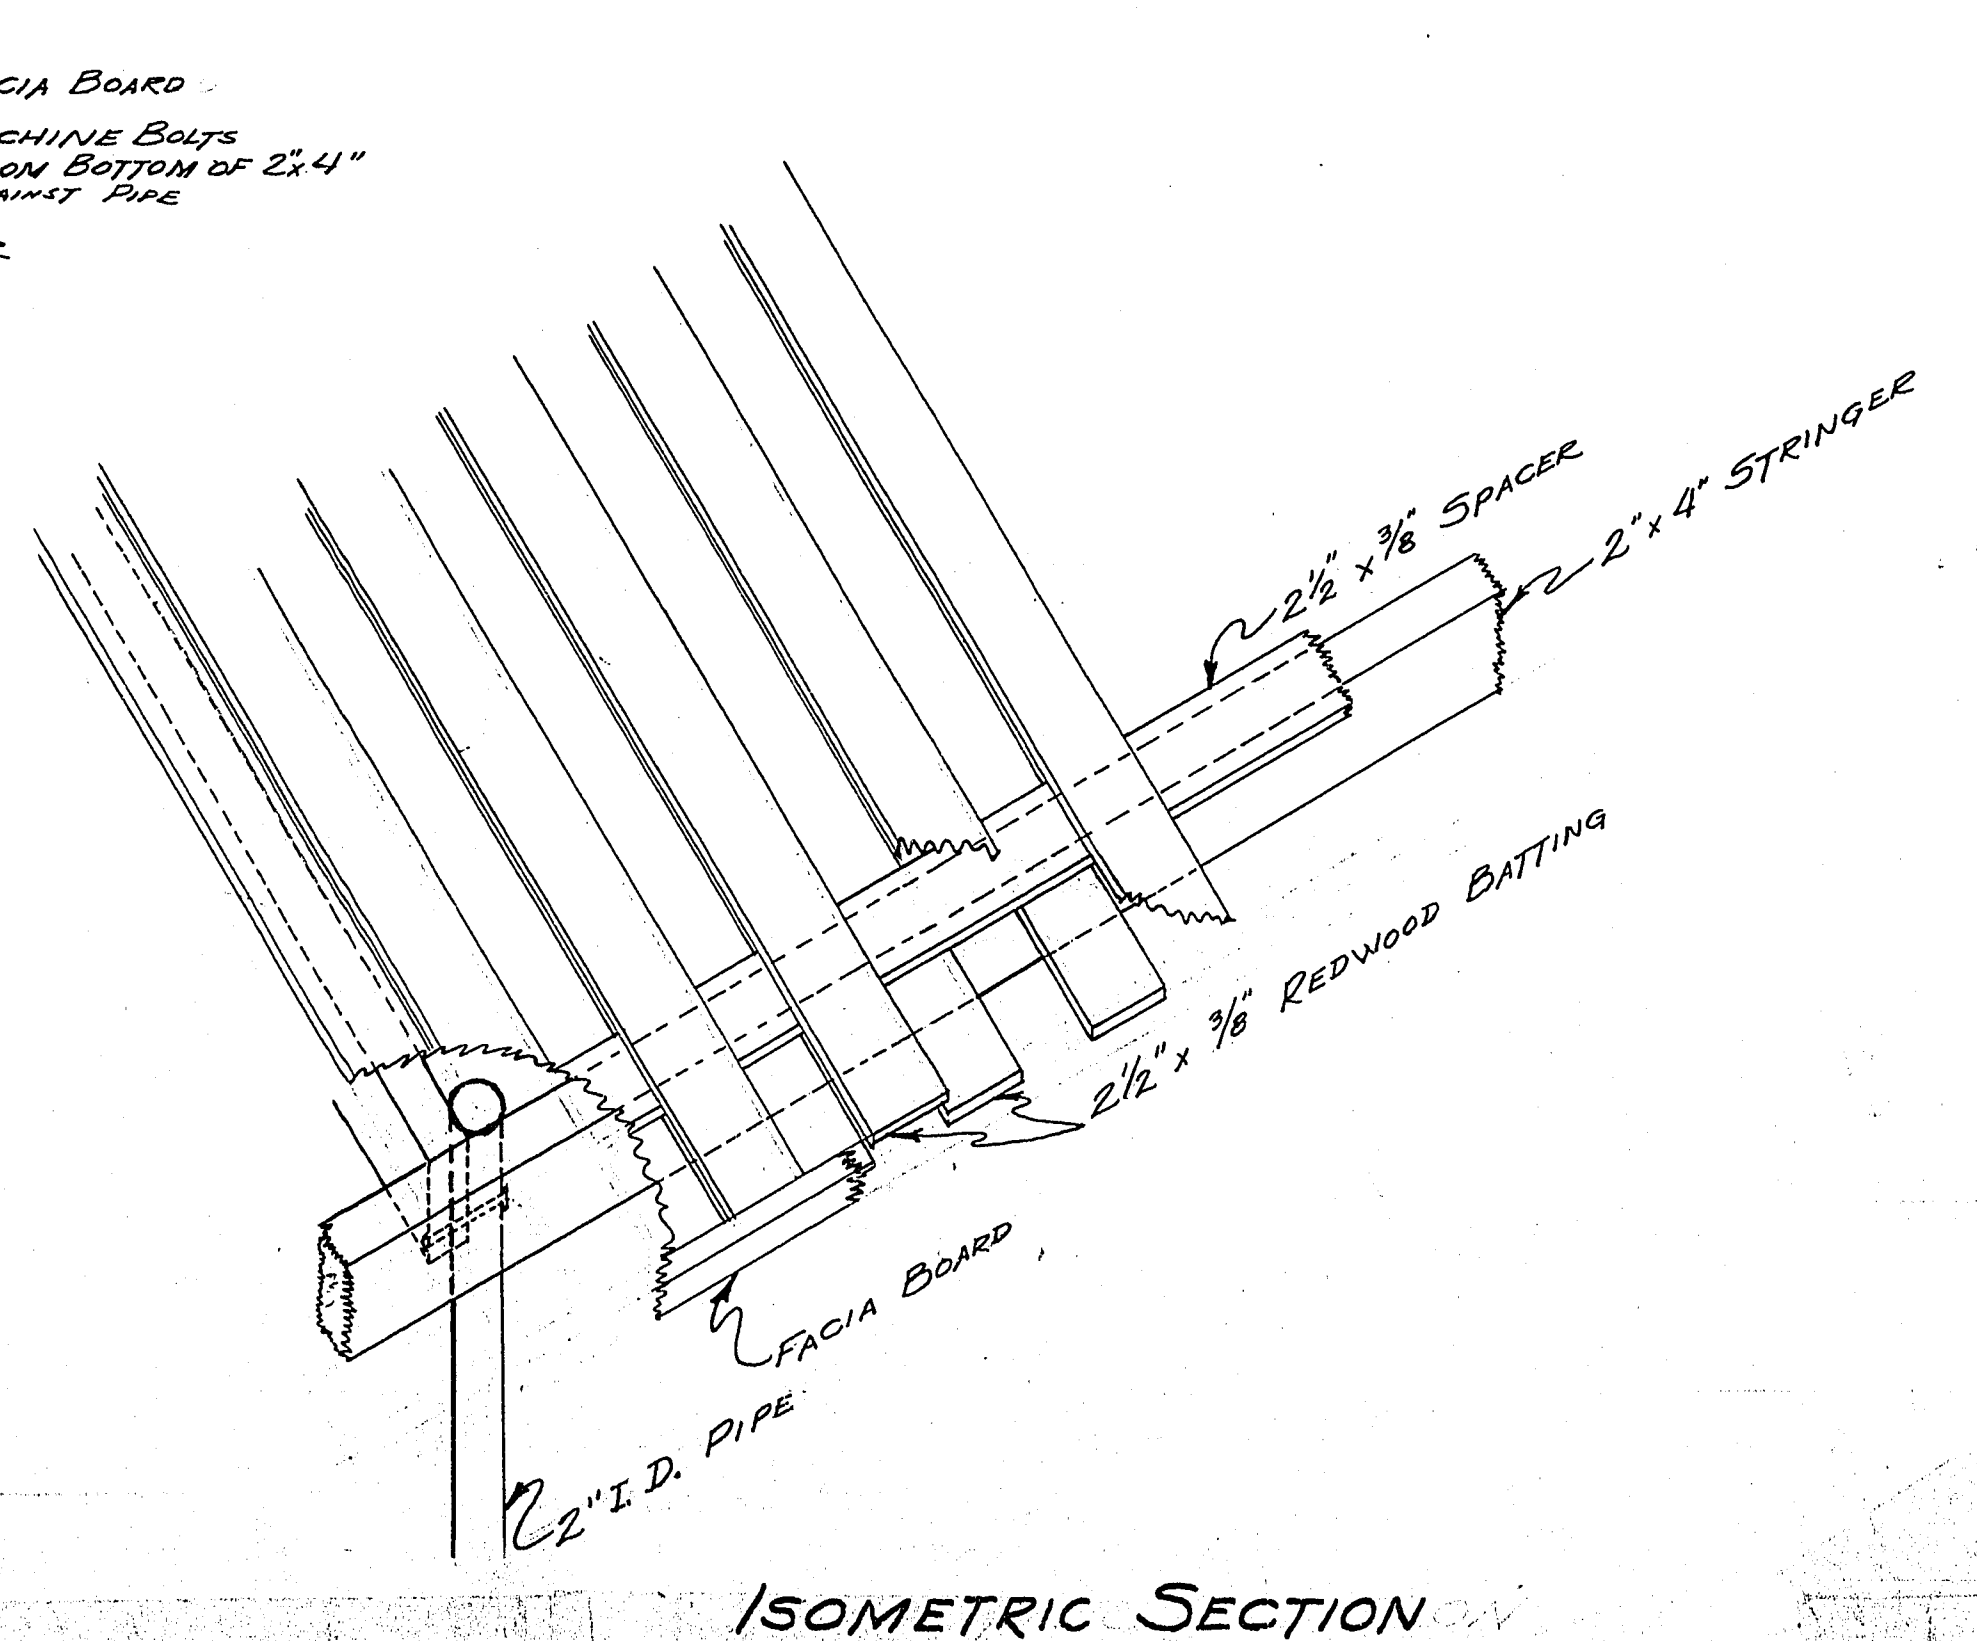
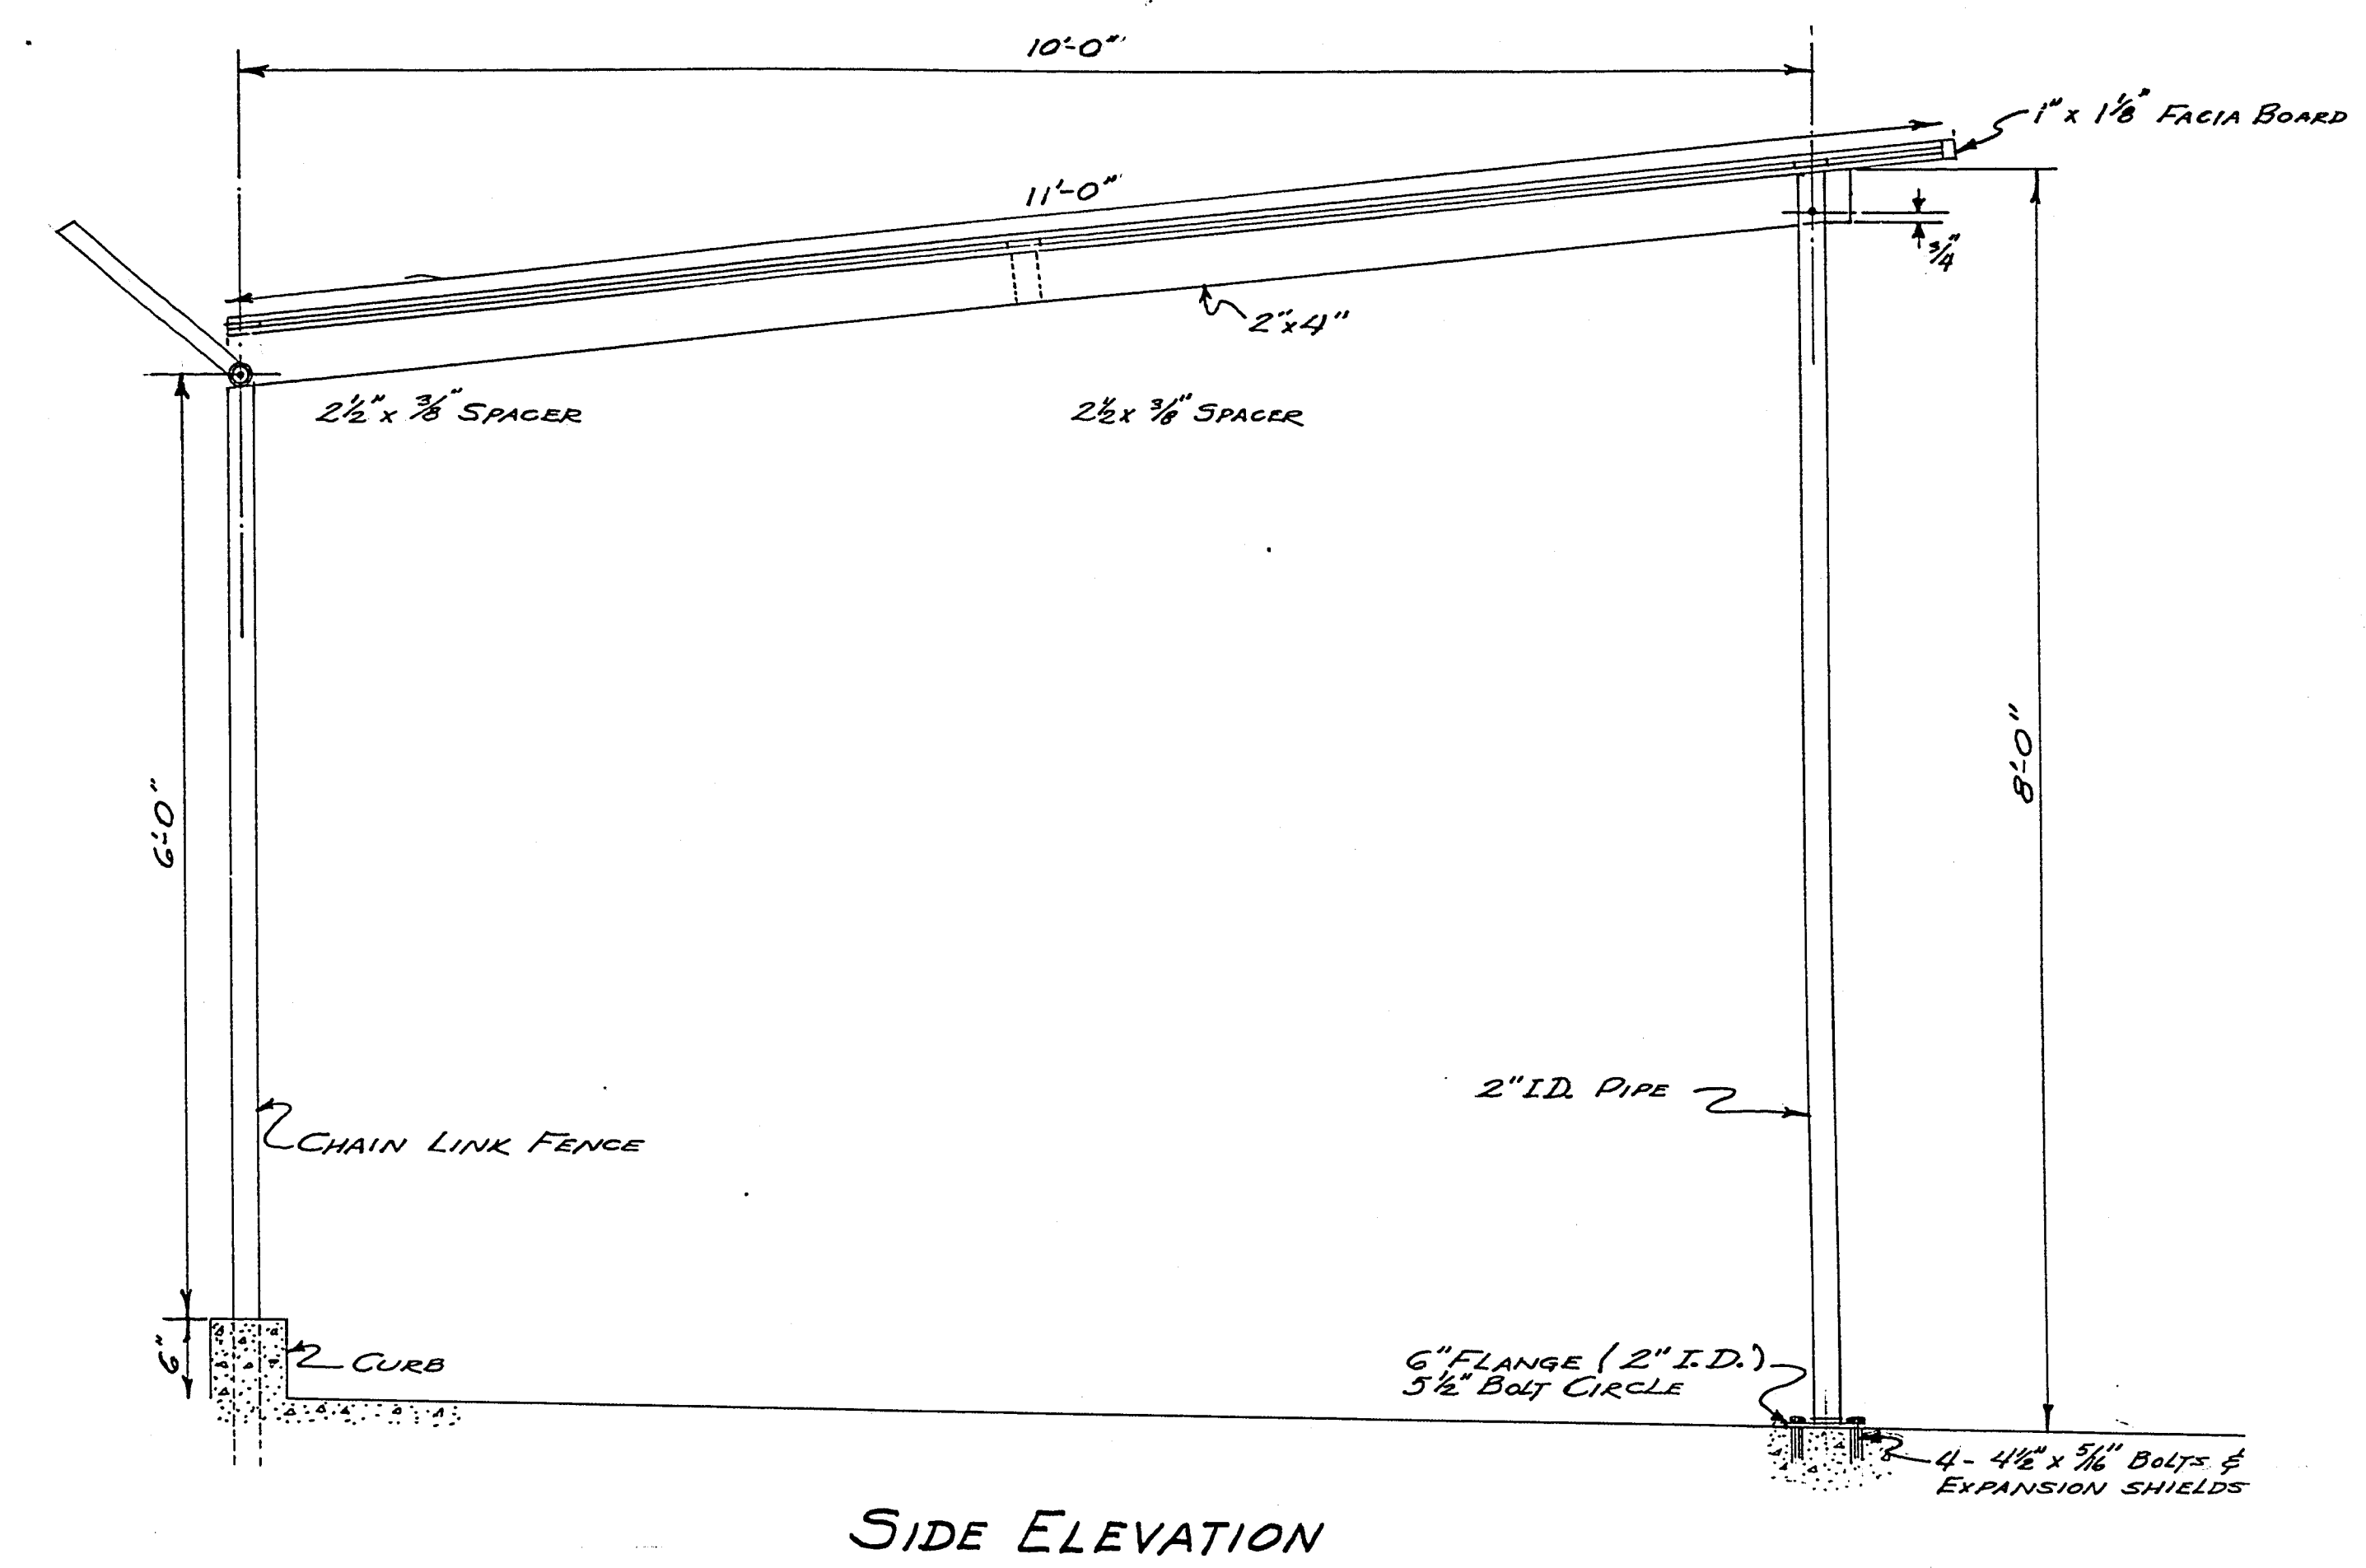


7-15-69

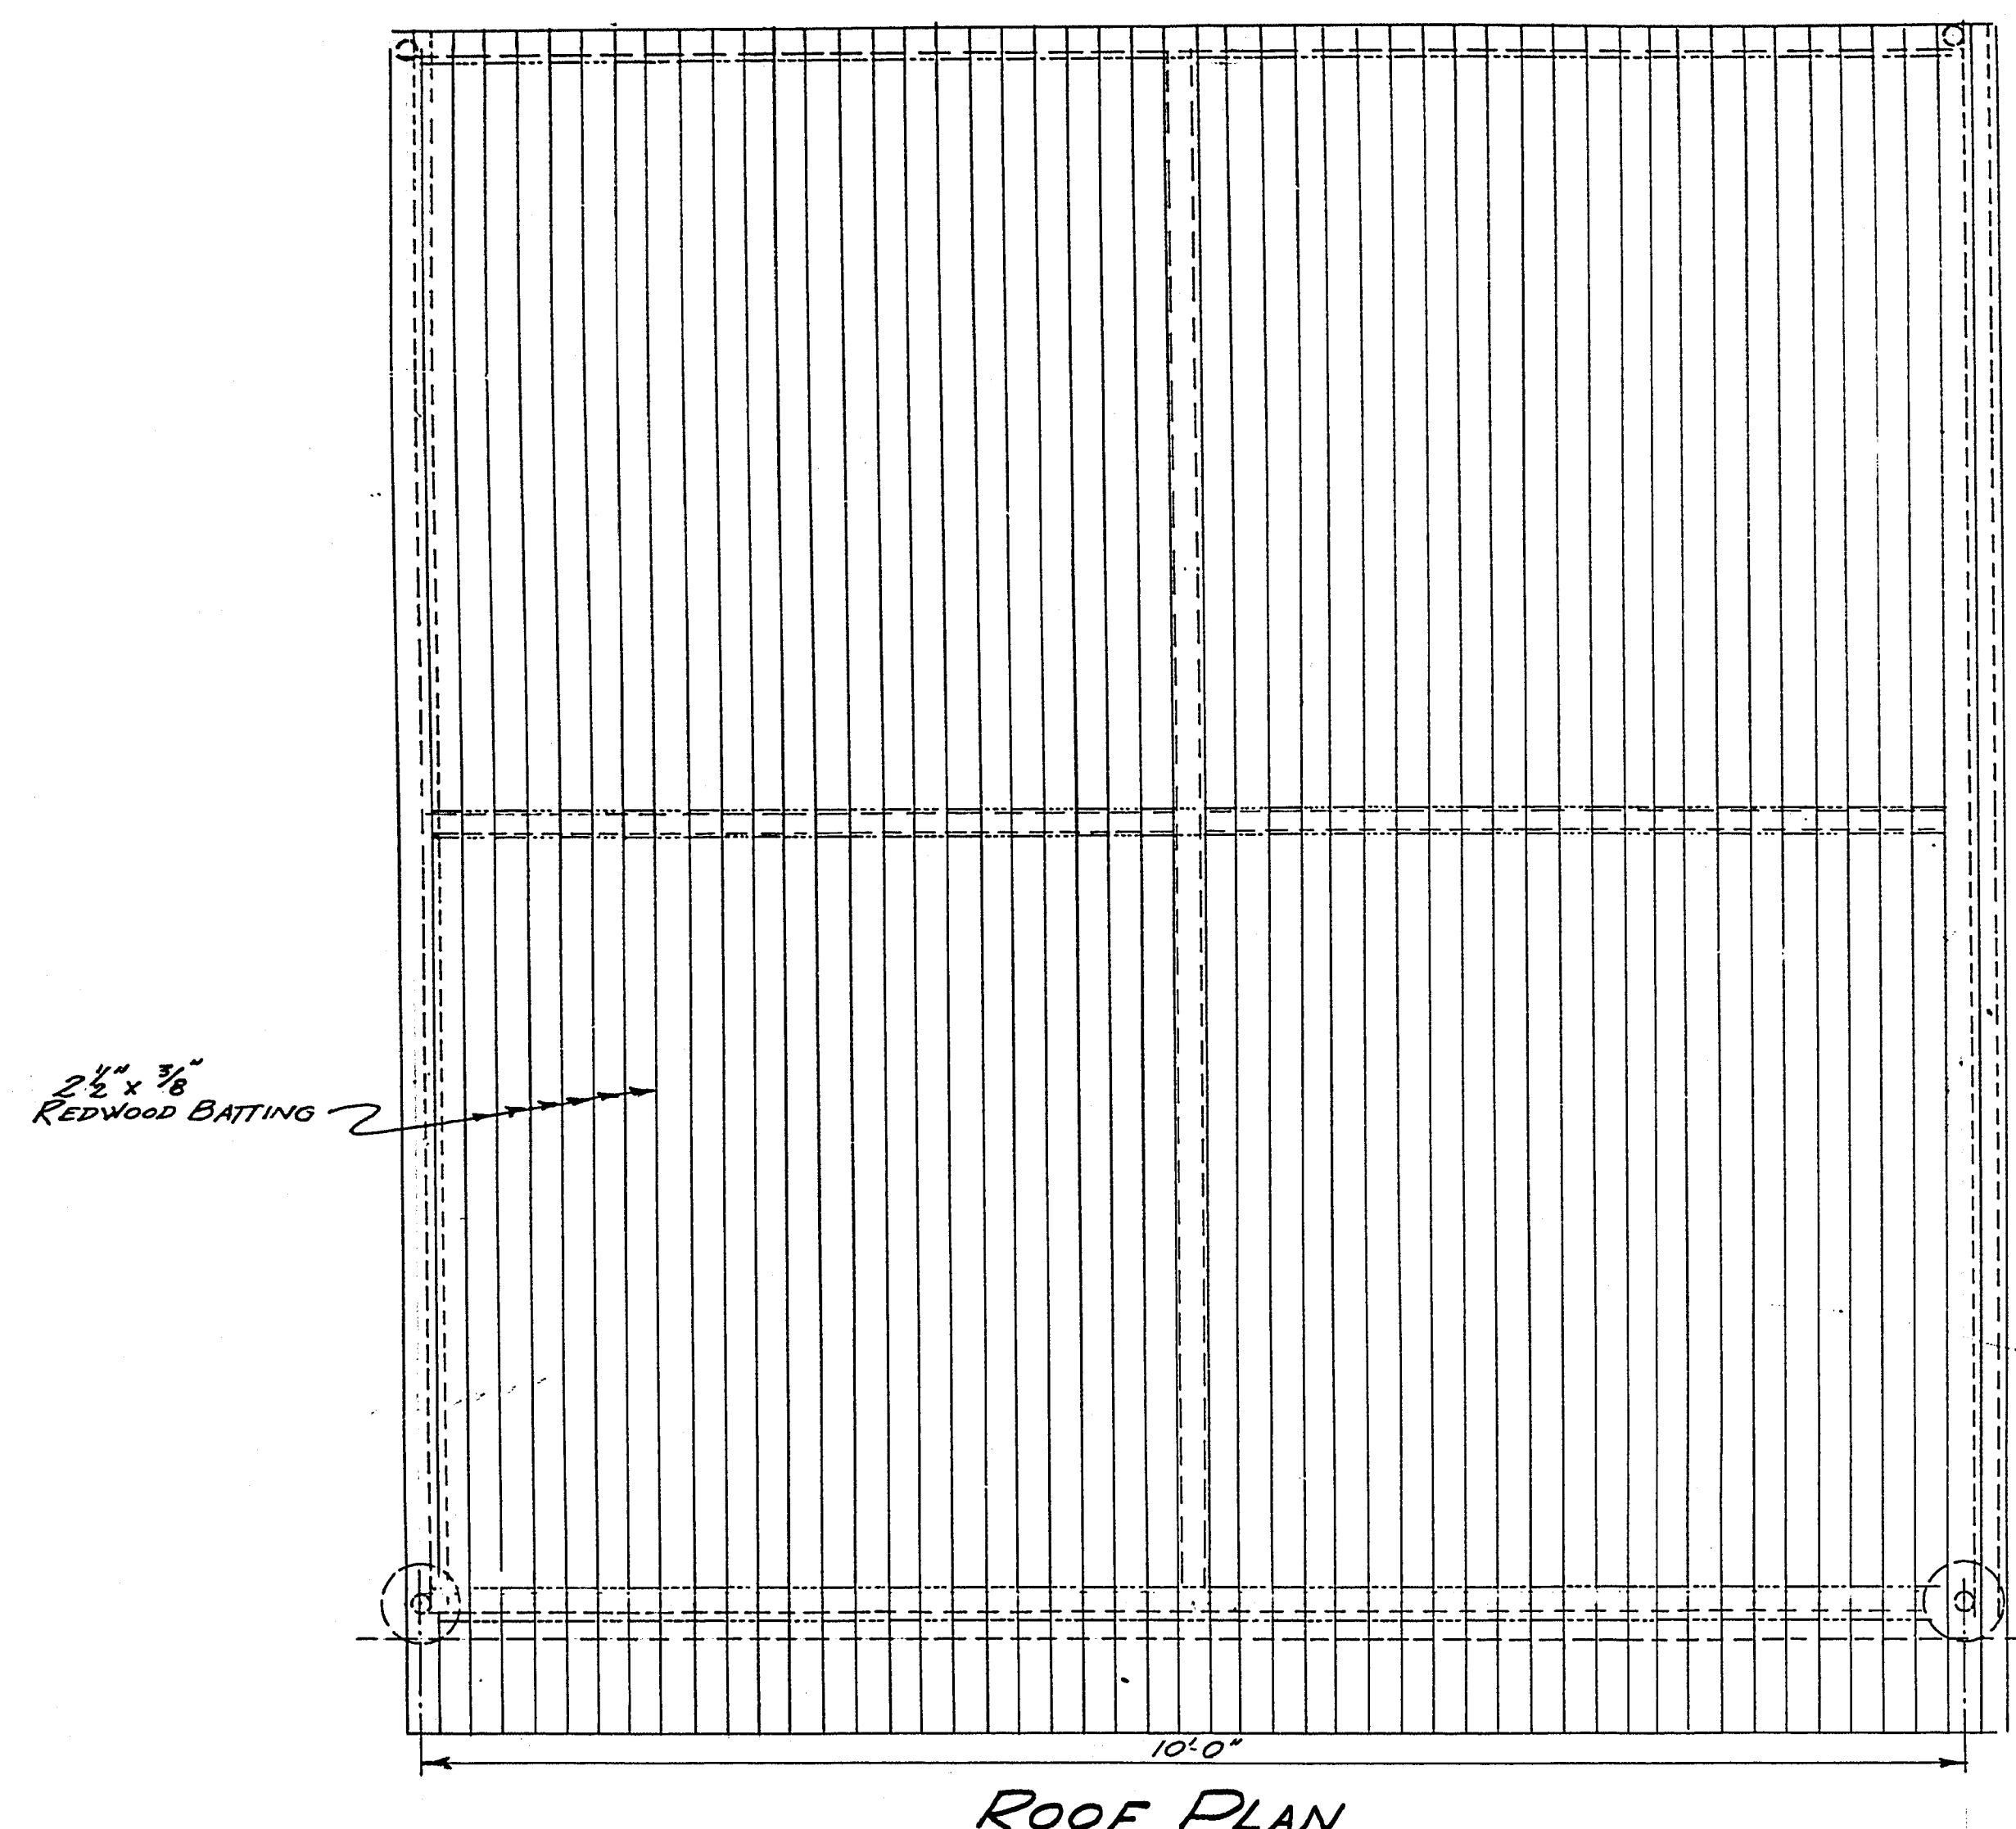

C-21-13

CITY OF LAS VEGAS, NEV
OFFICE OF THE CITY ENGINEER

WOOD AWNING
FOR CENTRAL POOL

650.7214