




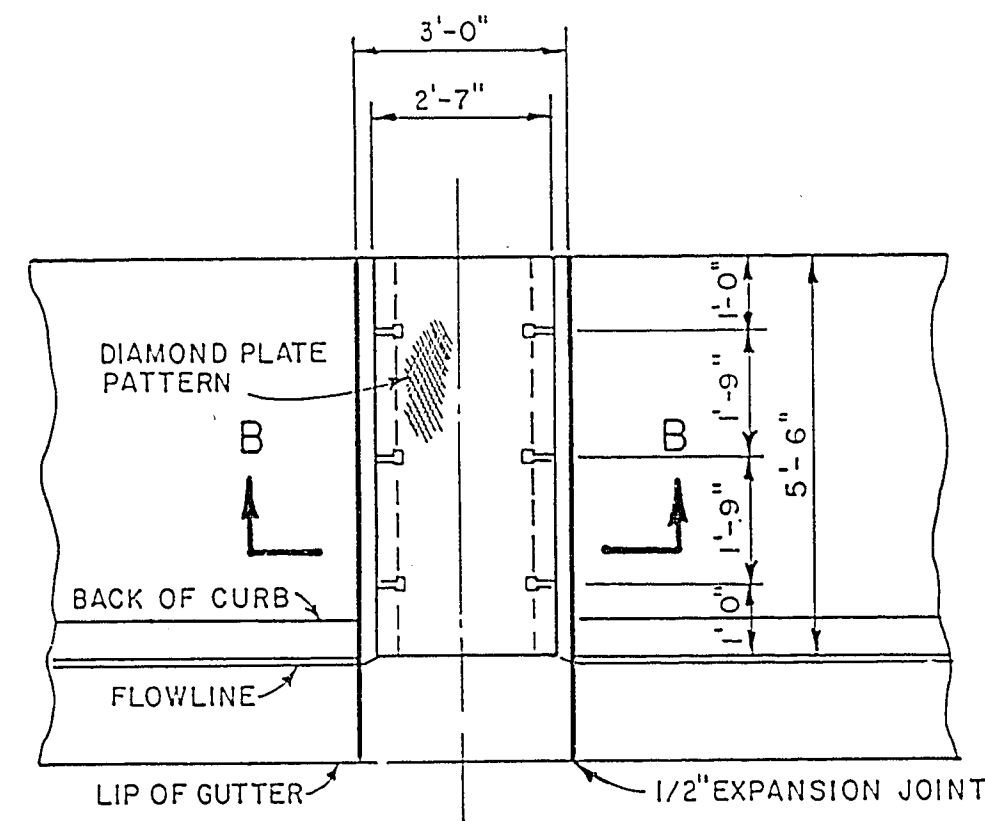


SIDEWALK DRAIN
NO SCALE

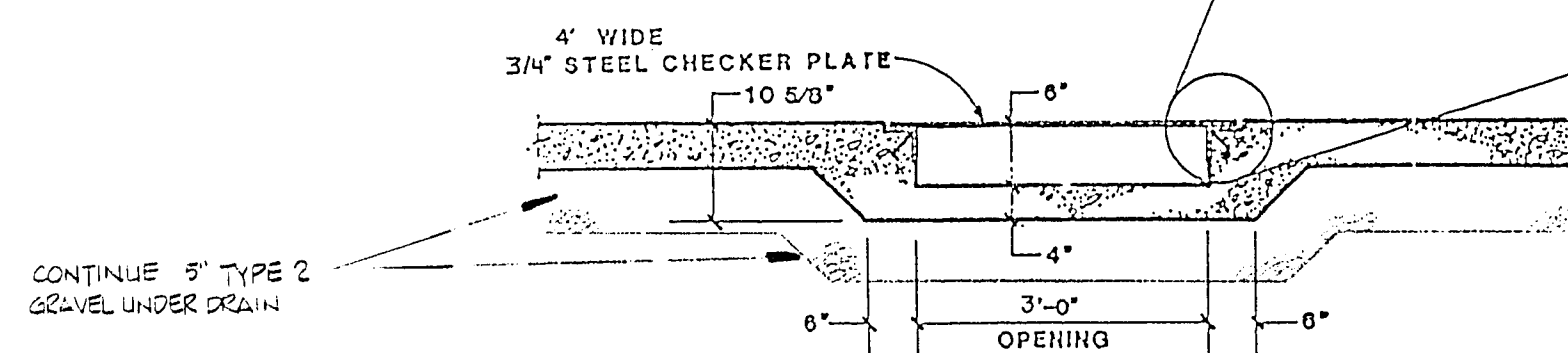

SIDEWALK UNDERDRAIN
NO SCALE

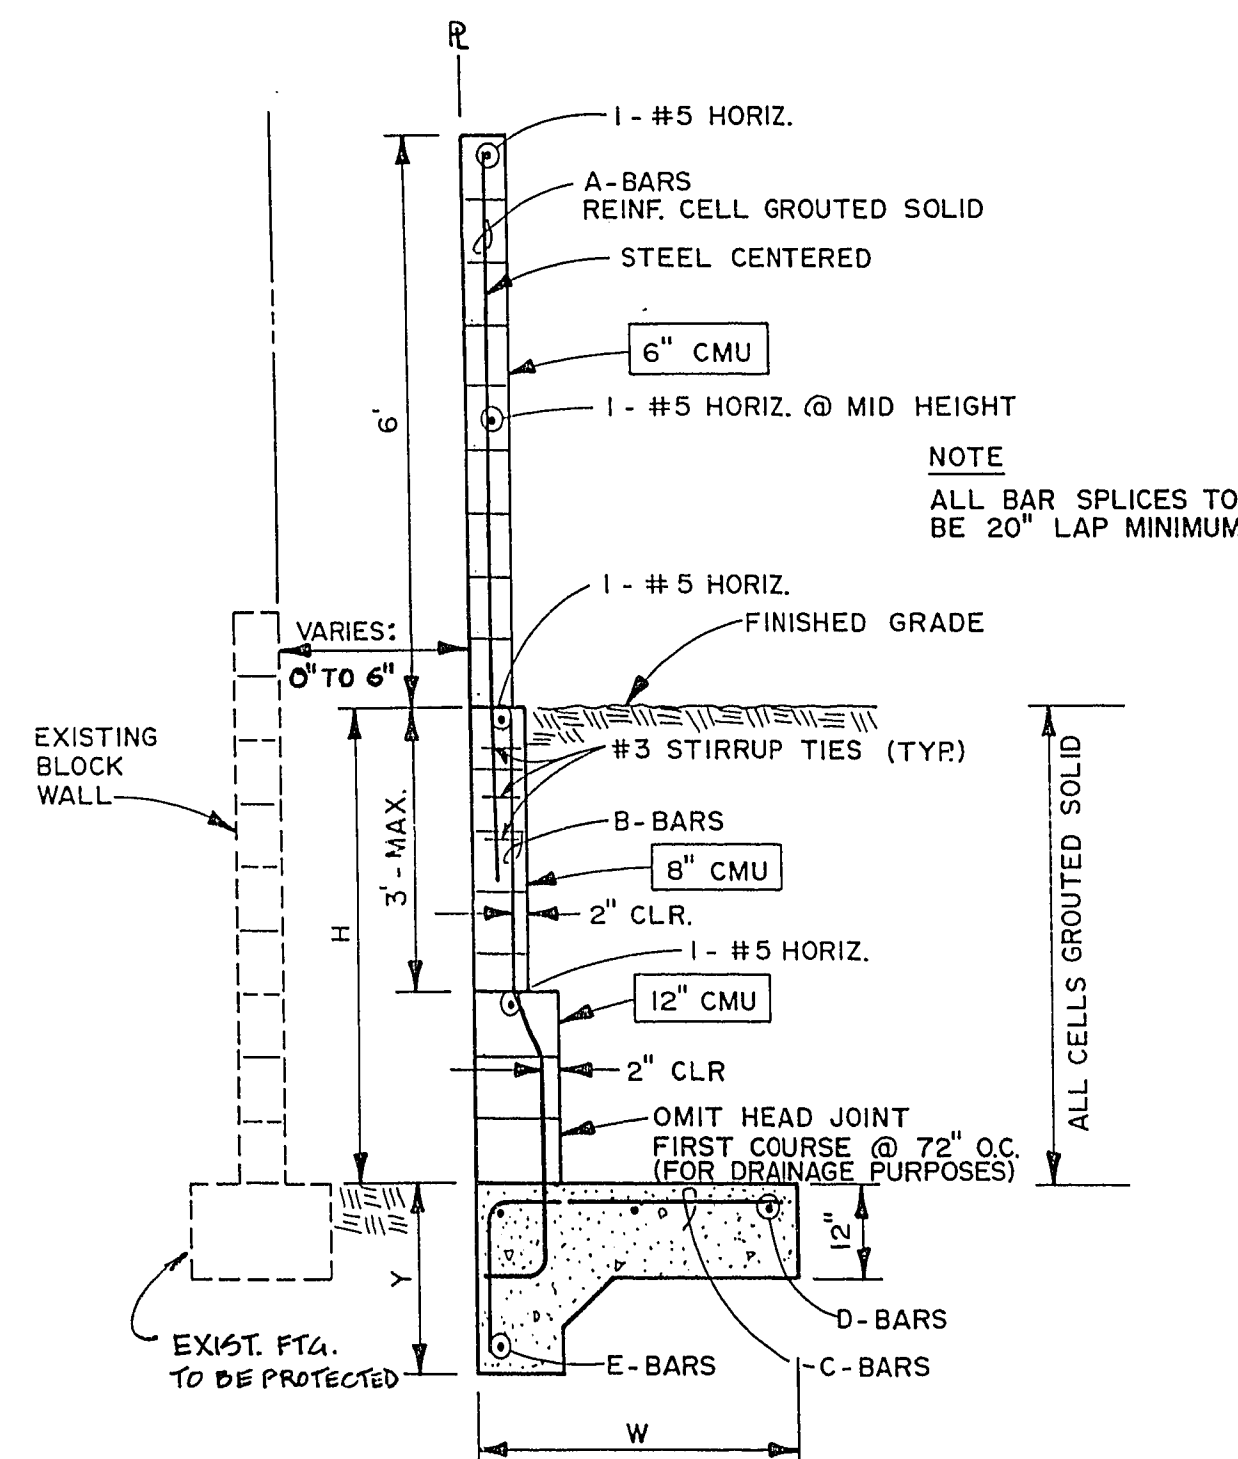


BLOCK WALL WITH RETAINING WALL
NO SCALE

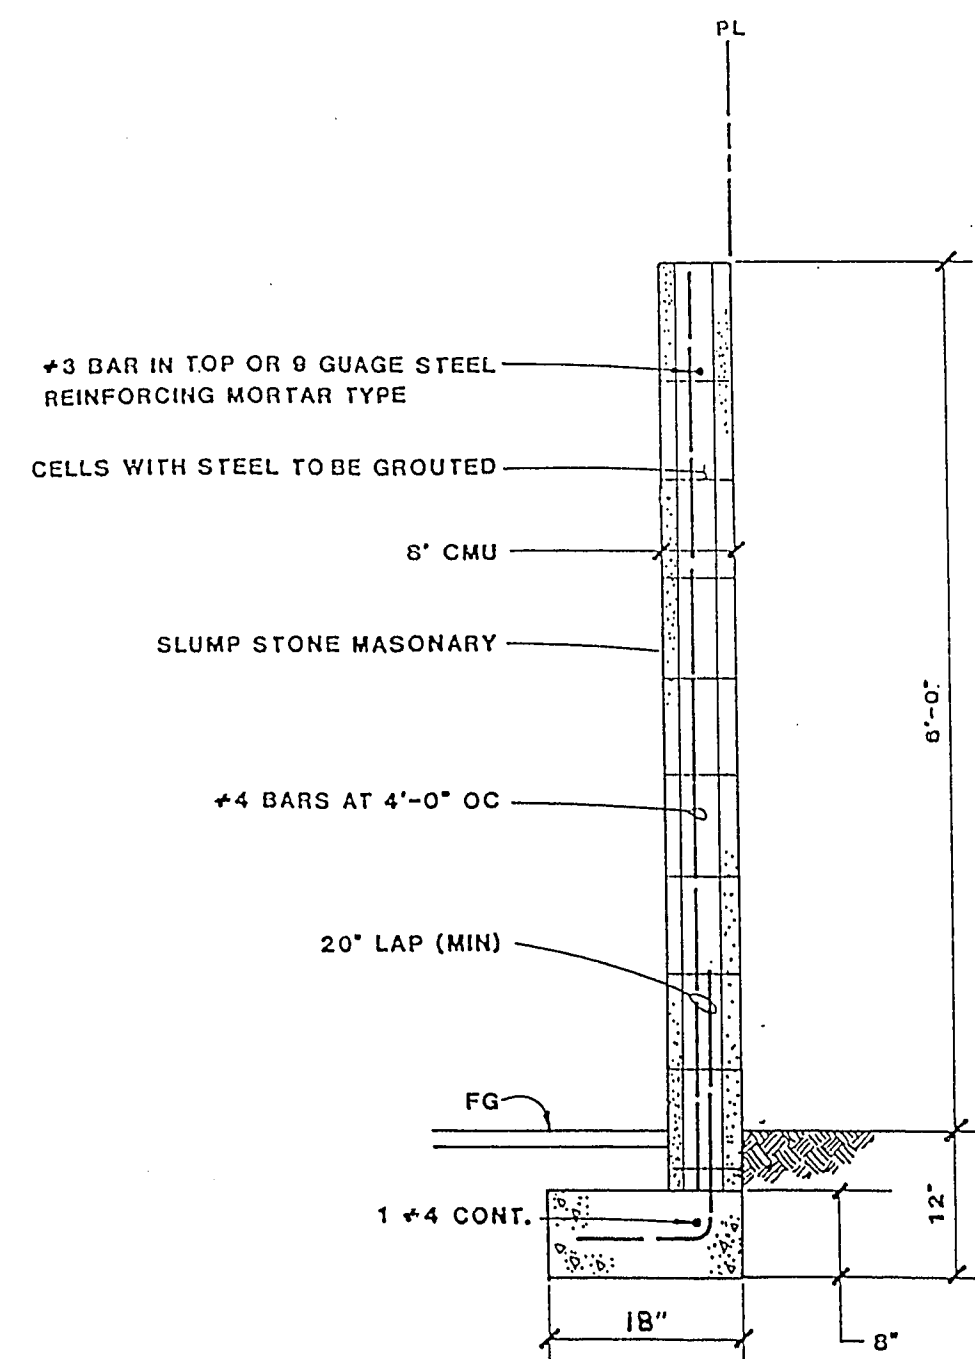


BLOCK WALL
NO SCALE

NOTE: PROVIDE 1 1/2" DEEP X 1/4" TOOLED CONTROL JOINTS AT 8' O.C. IN ADDITION, AT 25' O.C. PROVIDE 1/2" THICK PREMOLDED EXPANSION JOINT. REINFORCING IS NOT CONTINUOUS ACROSS EXPANSION JOINTS

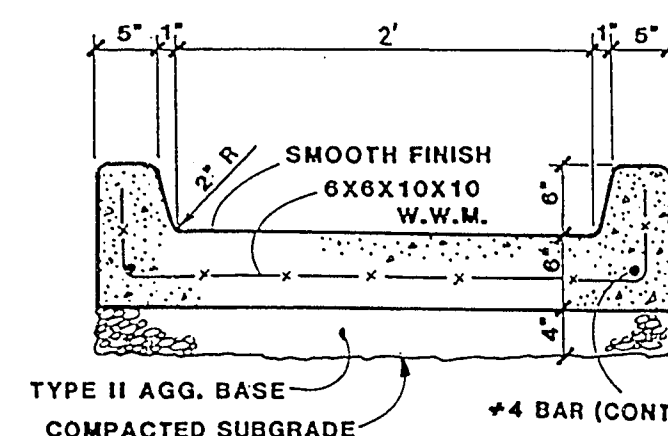


CONCRETE SWALE
NO SCALE

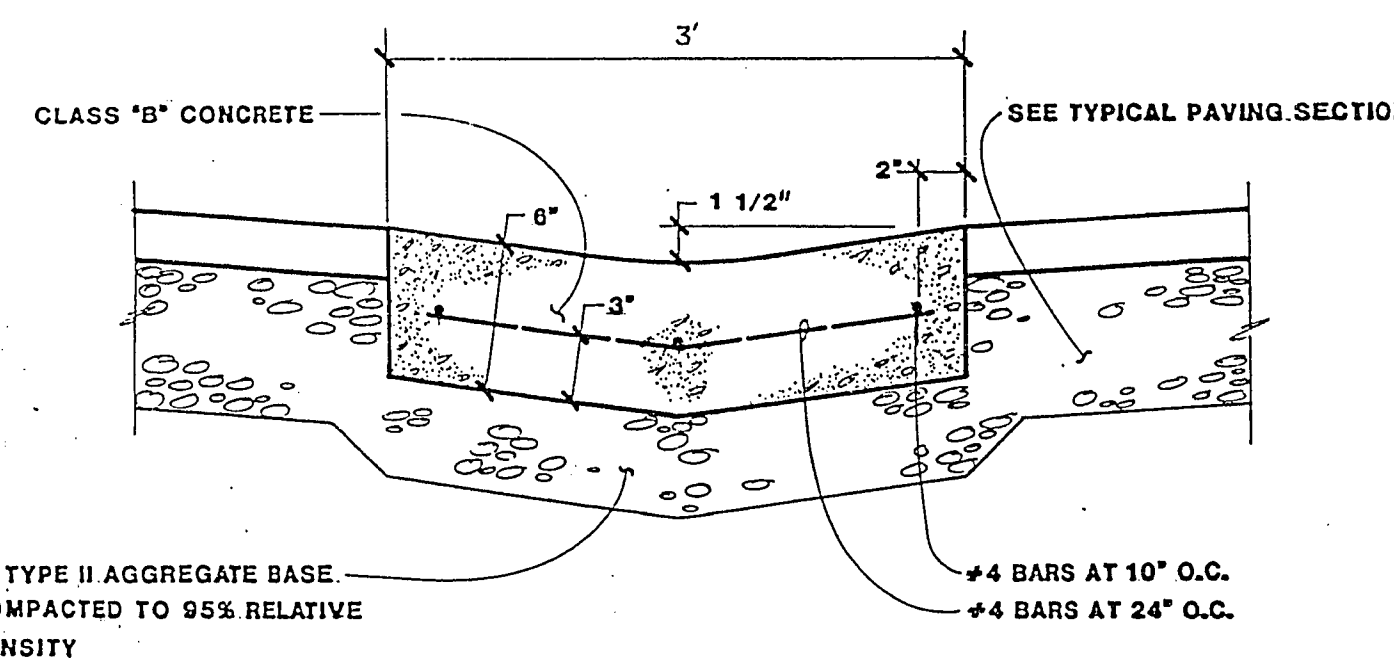


VALLEY GUTTER
NO SCALE


NOTE: IN NO EVENT SHOULD FOOTINGS FOR A PORTION OF A STRUCTURE BE ESTABLISHED ON CALICHE DEPOSITS WITH THE REMAINDER ON UNDISTURBED NATURAL SOILS AND/OR COMPACTED FILL.

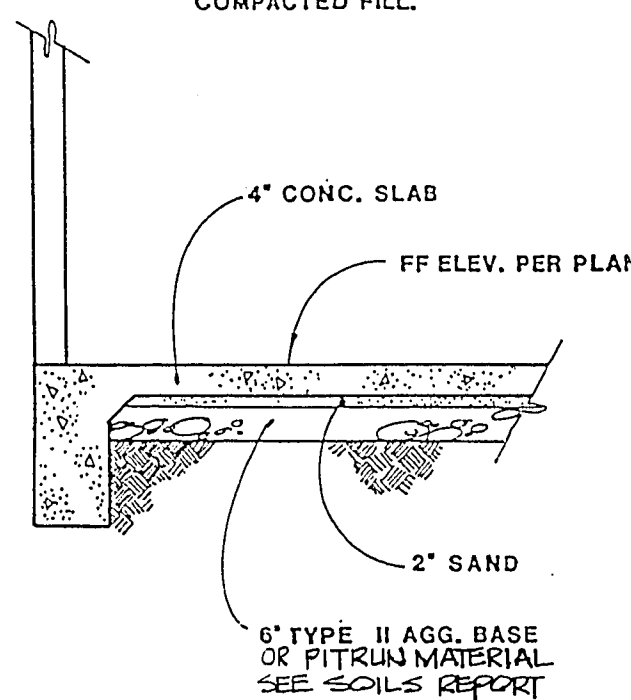


TYPICAL BUILDING SECTION
NO SCALE

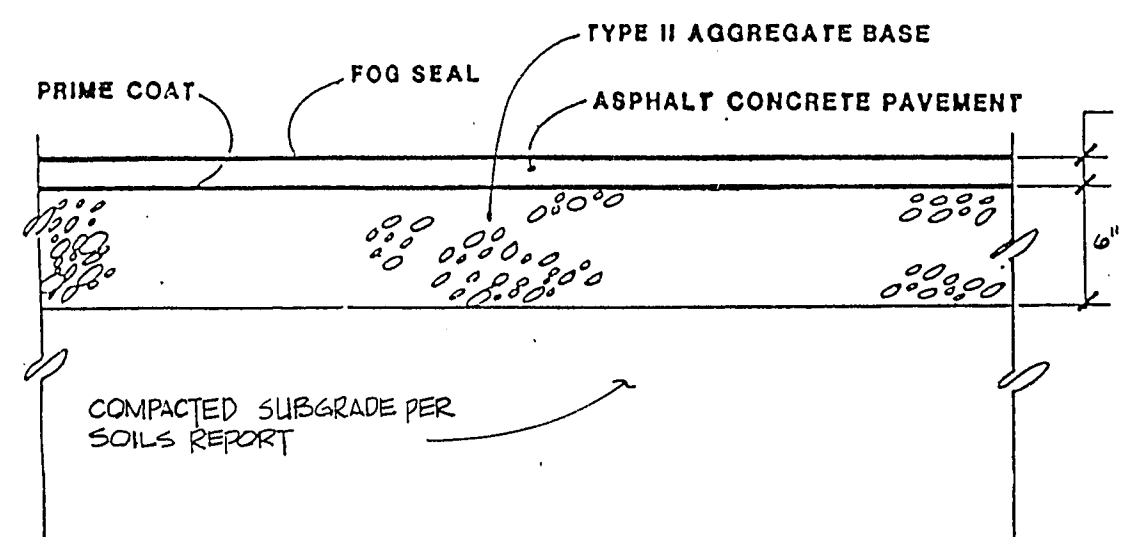

TYPICAL ON-SITE PAVING SECTION
NO SCALE

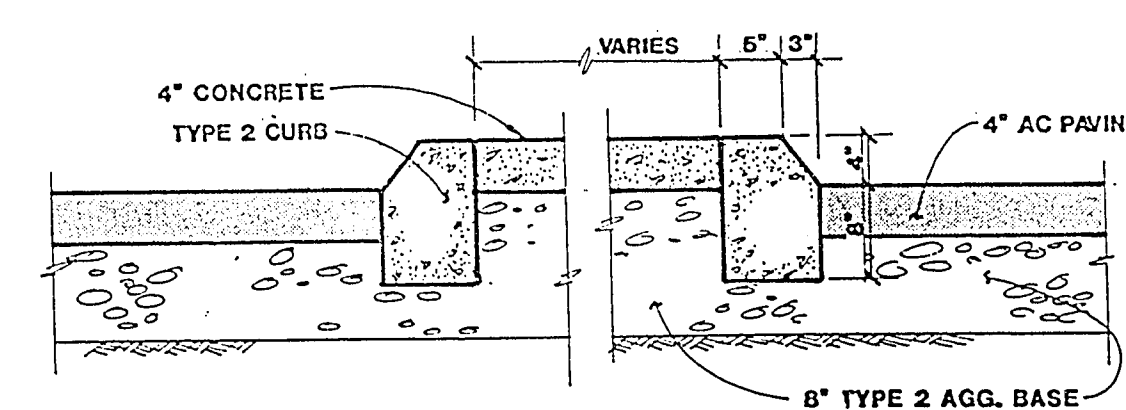


MEDIAN SECTION
NO SCALE

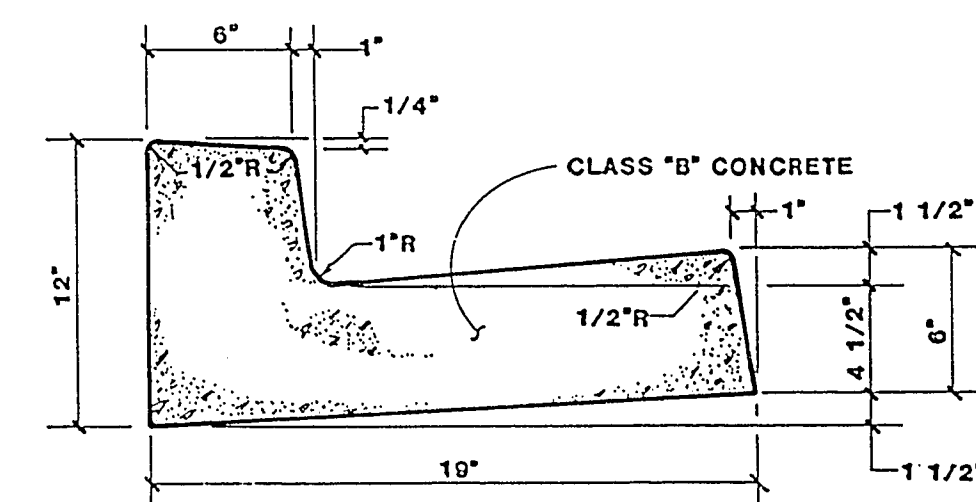

ON-SITE "L" TYPE CURB & GUTTER
NO SCALE

NOTE:


PROVIDE 1/8" x 1" DEEP CONTROL JOINTS AT 8' O.C. MAX. JOINTS TO CONTINUE THROUGH CONC. OR CURB & GUTTER. PROVIDE 1/2" EXPANSION JOINTS AT 30' O.C.

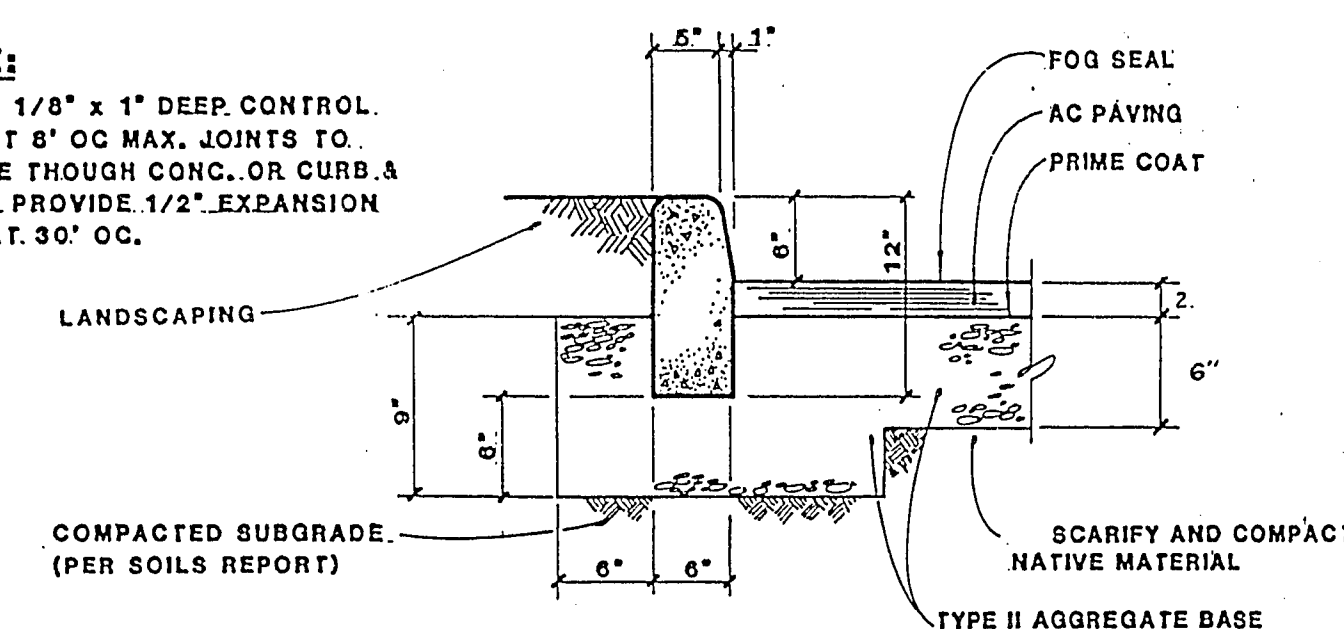

ON-SITE CURB
NO SCALE

NOTE:

PROVIDE 1/8" x 1" DEEP CONTROL JOINTS AT 8' O.C. MAX. JOINTS TO CONTINUE THROUGH CONC. CURB OR GUTTER. PROVIDE 1/2" EXPANSION JOINTS AT 30' O.C.

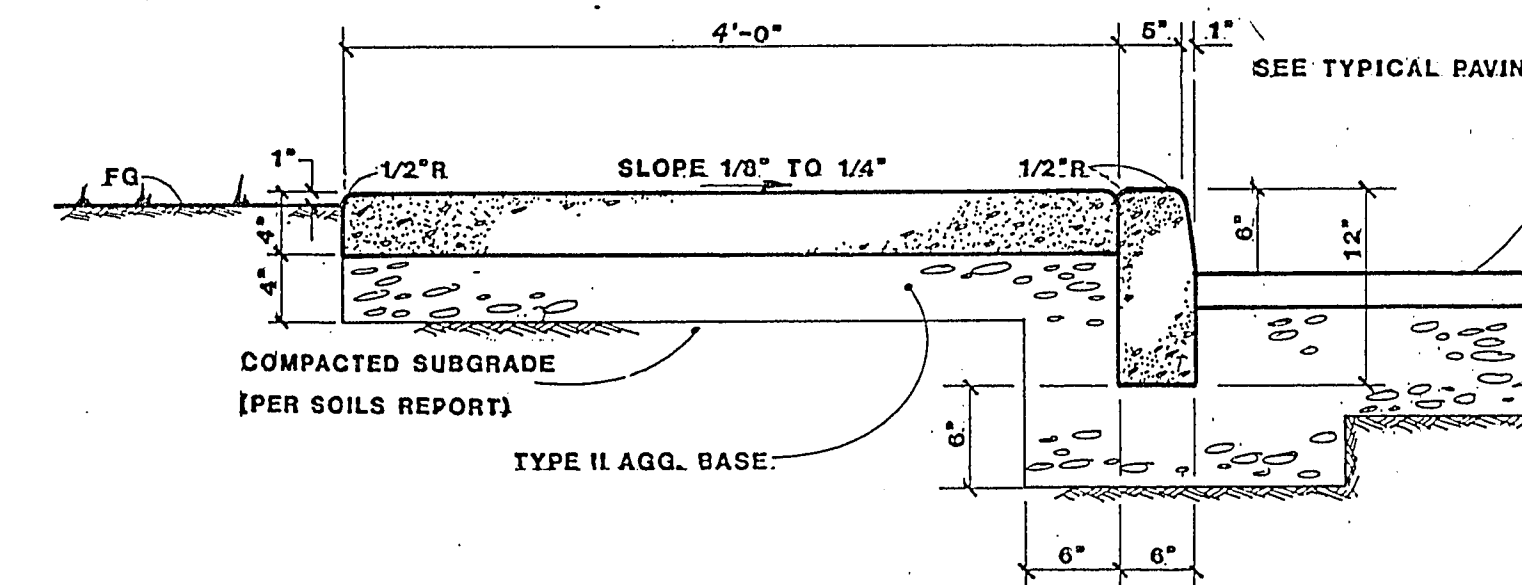

ON-SITE CURB & SIDEWALK
NO SCALE

REVISIONS

DESCRIPTION

DATE

NO.

PREPARED FOR:
COMMERCIAL BROKERS

DATE:
DESIGNED:
DRAWN:
CHECKED:
SCALE:

1500 EAST TROPICANA AVENUE
SUITE 125
LAS VEGAS, NEVADA 89119
(702) 798-1007

ME
CONSULTING ENGINEERS

WOODRIDGE APARTMENTS
DETAIL SHEET

SHEET
C-6
OF
8

107-V1577

7-3 63