




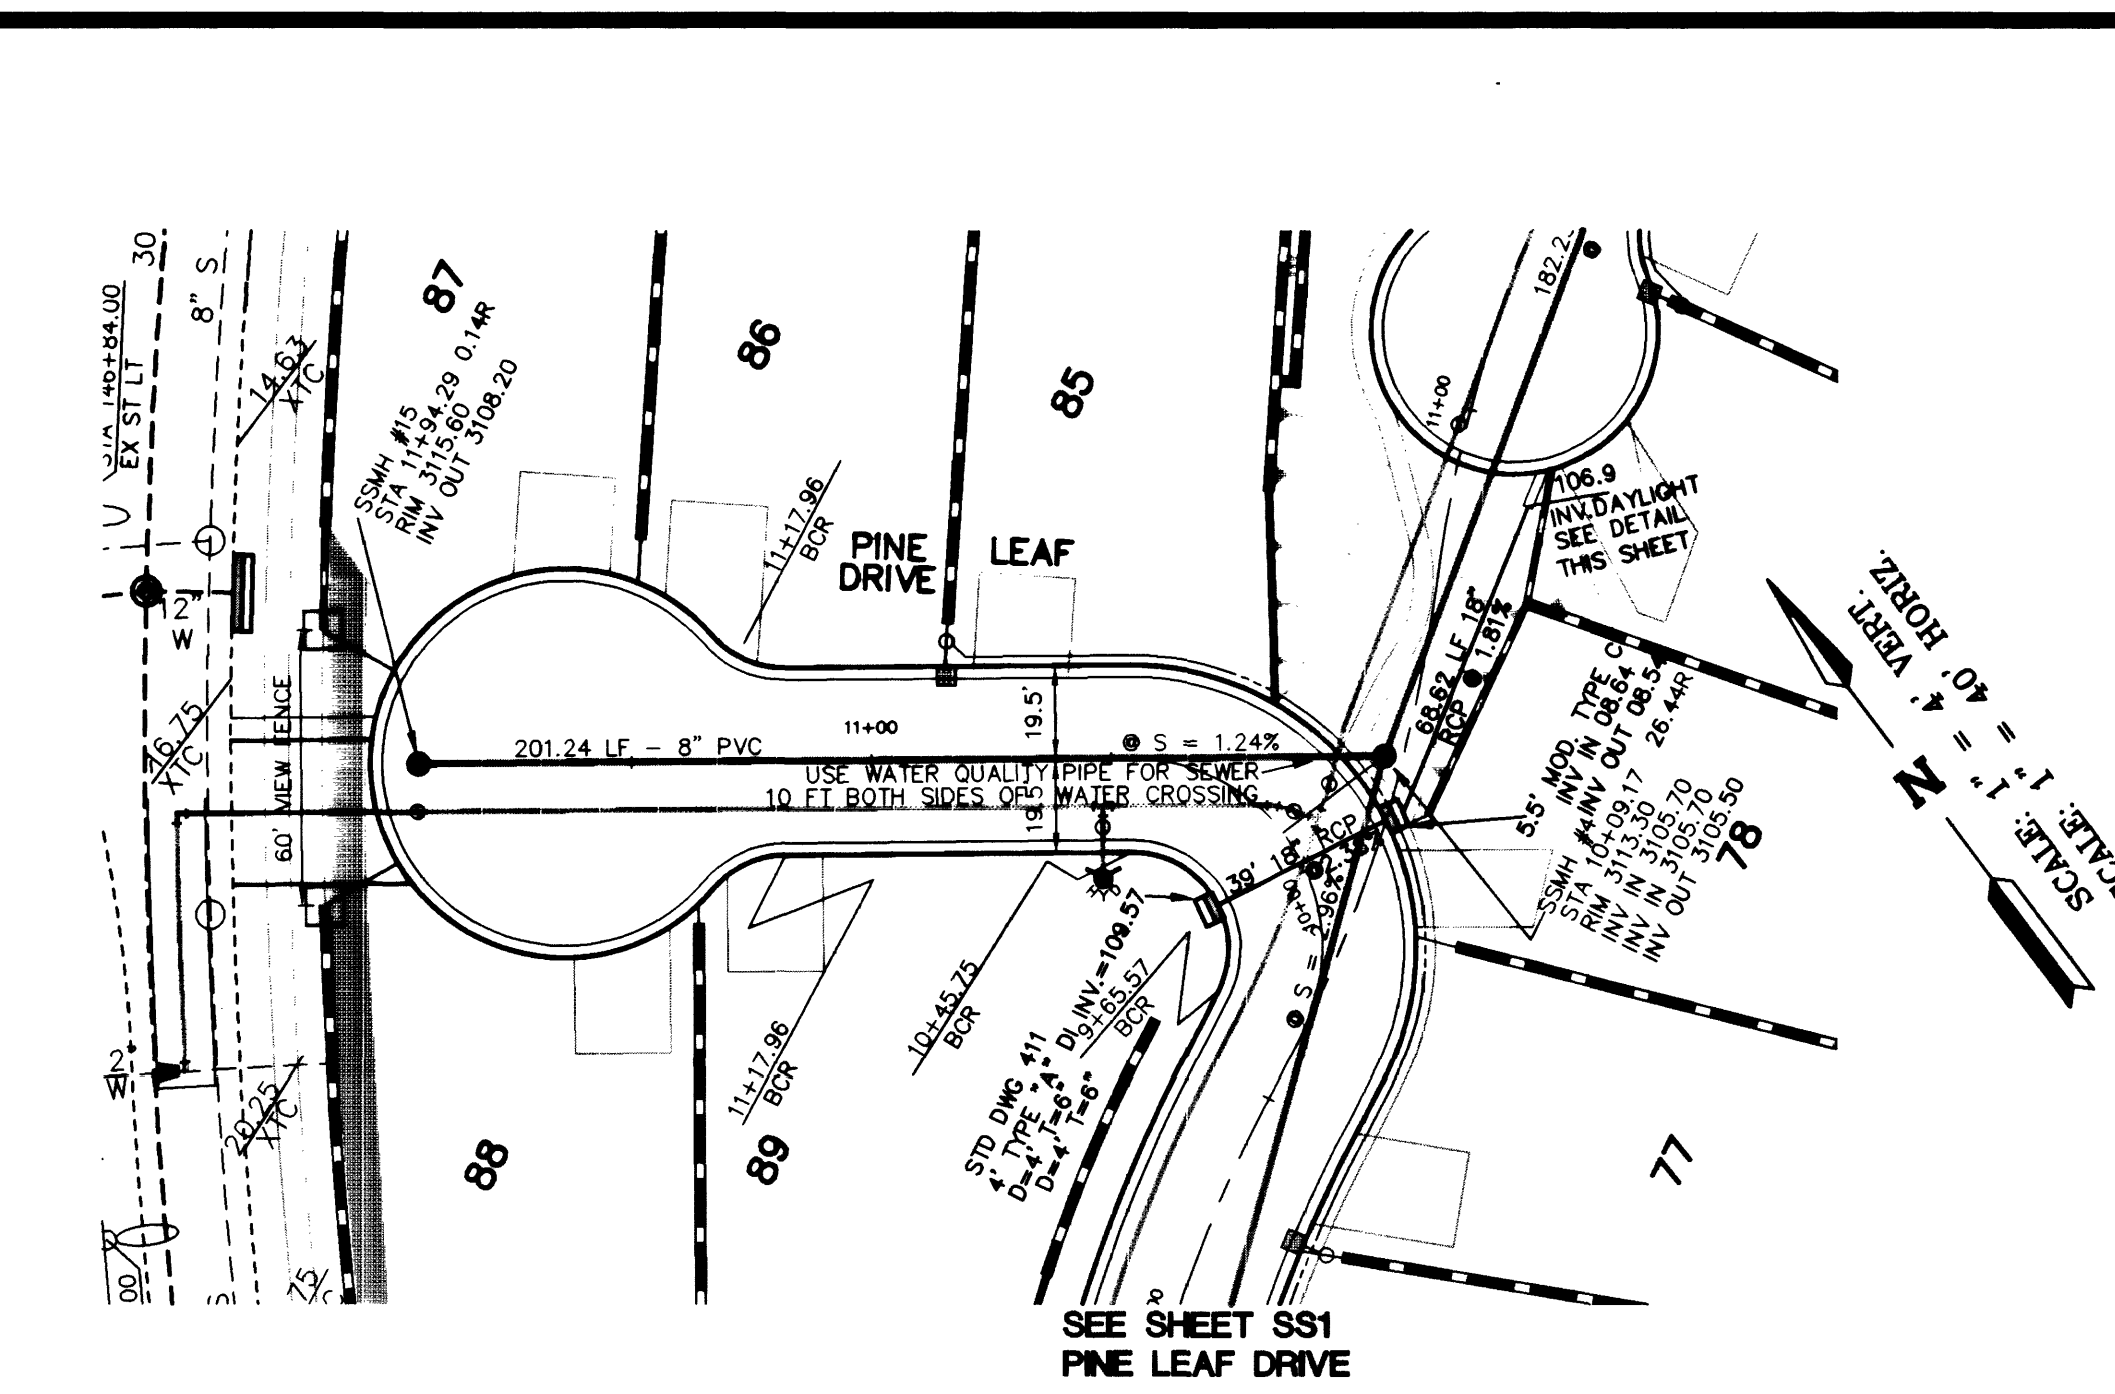

PINE LEAF DRIVE PLAN (PUBLIC SEWER - PRIVATE DRIVE)

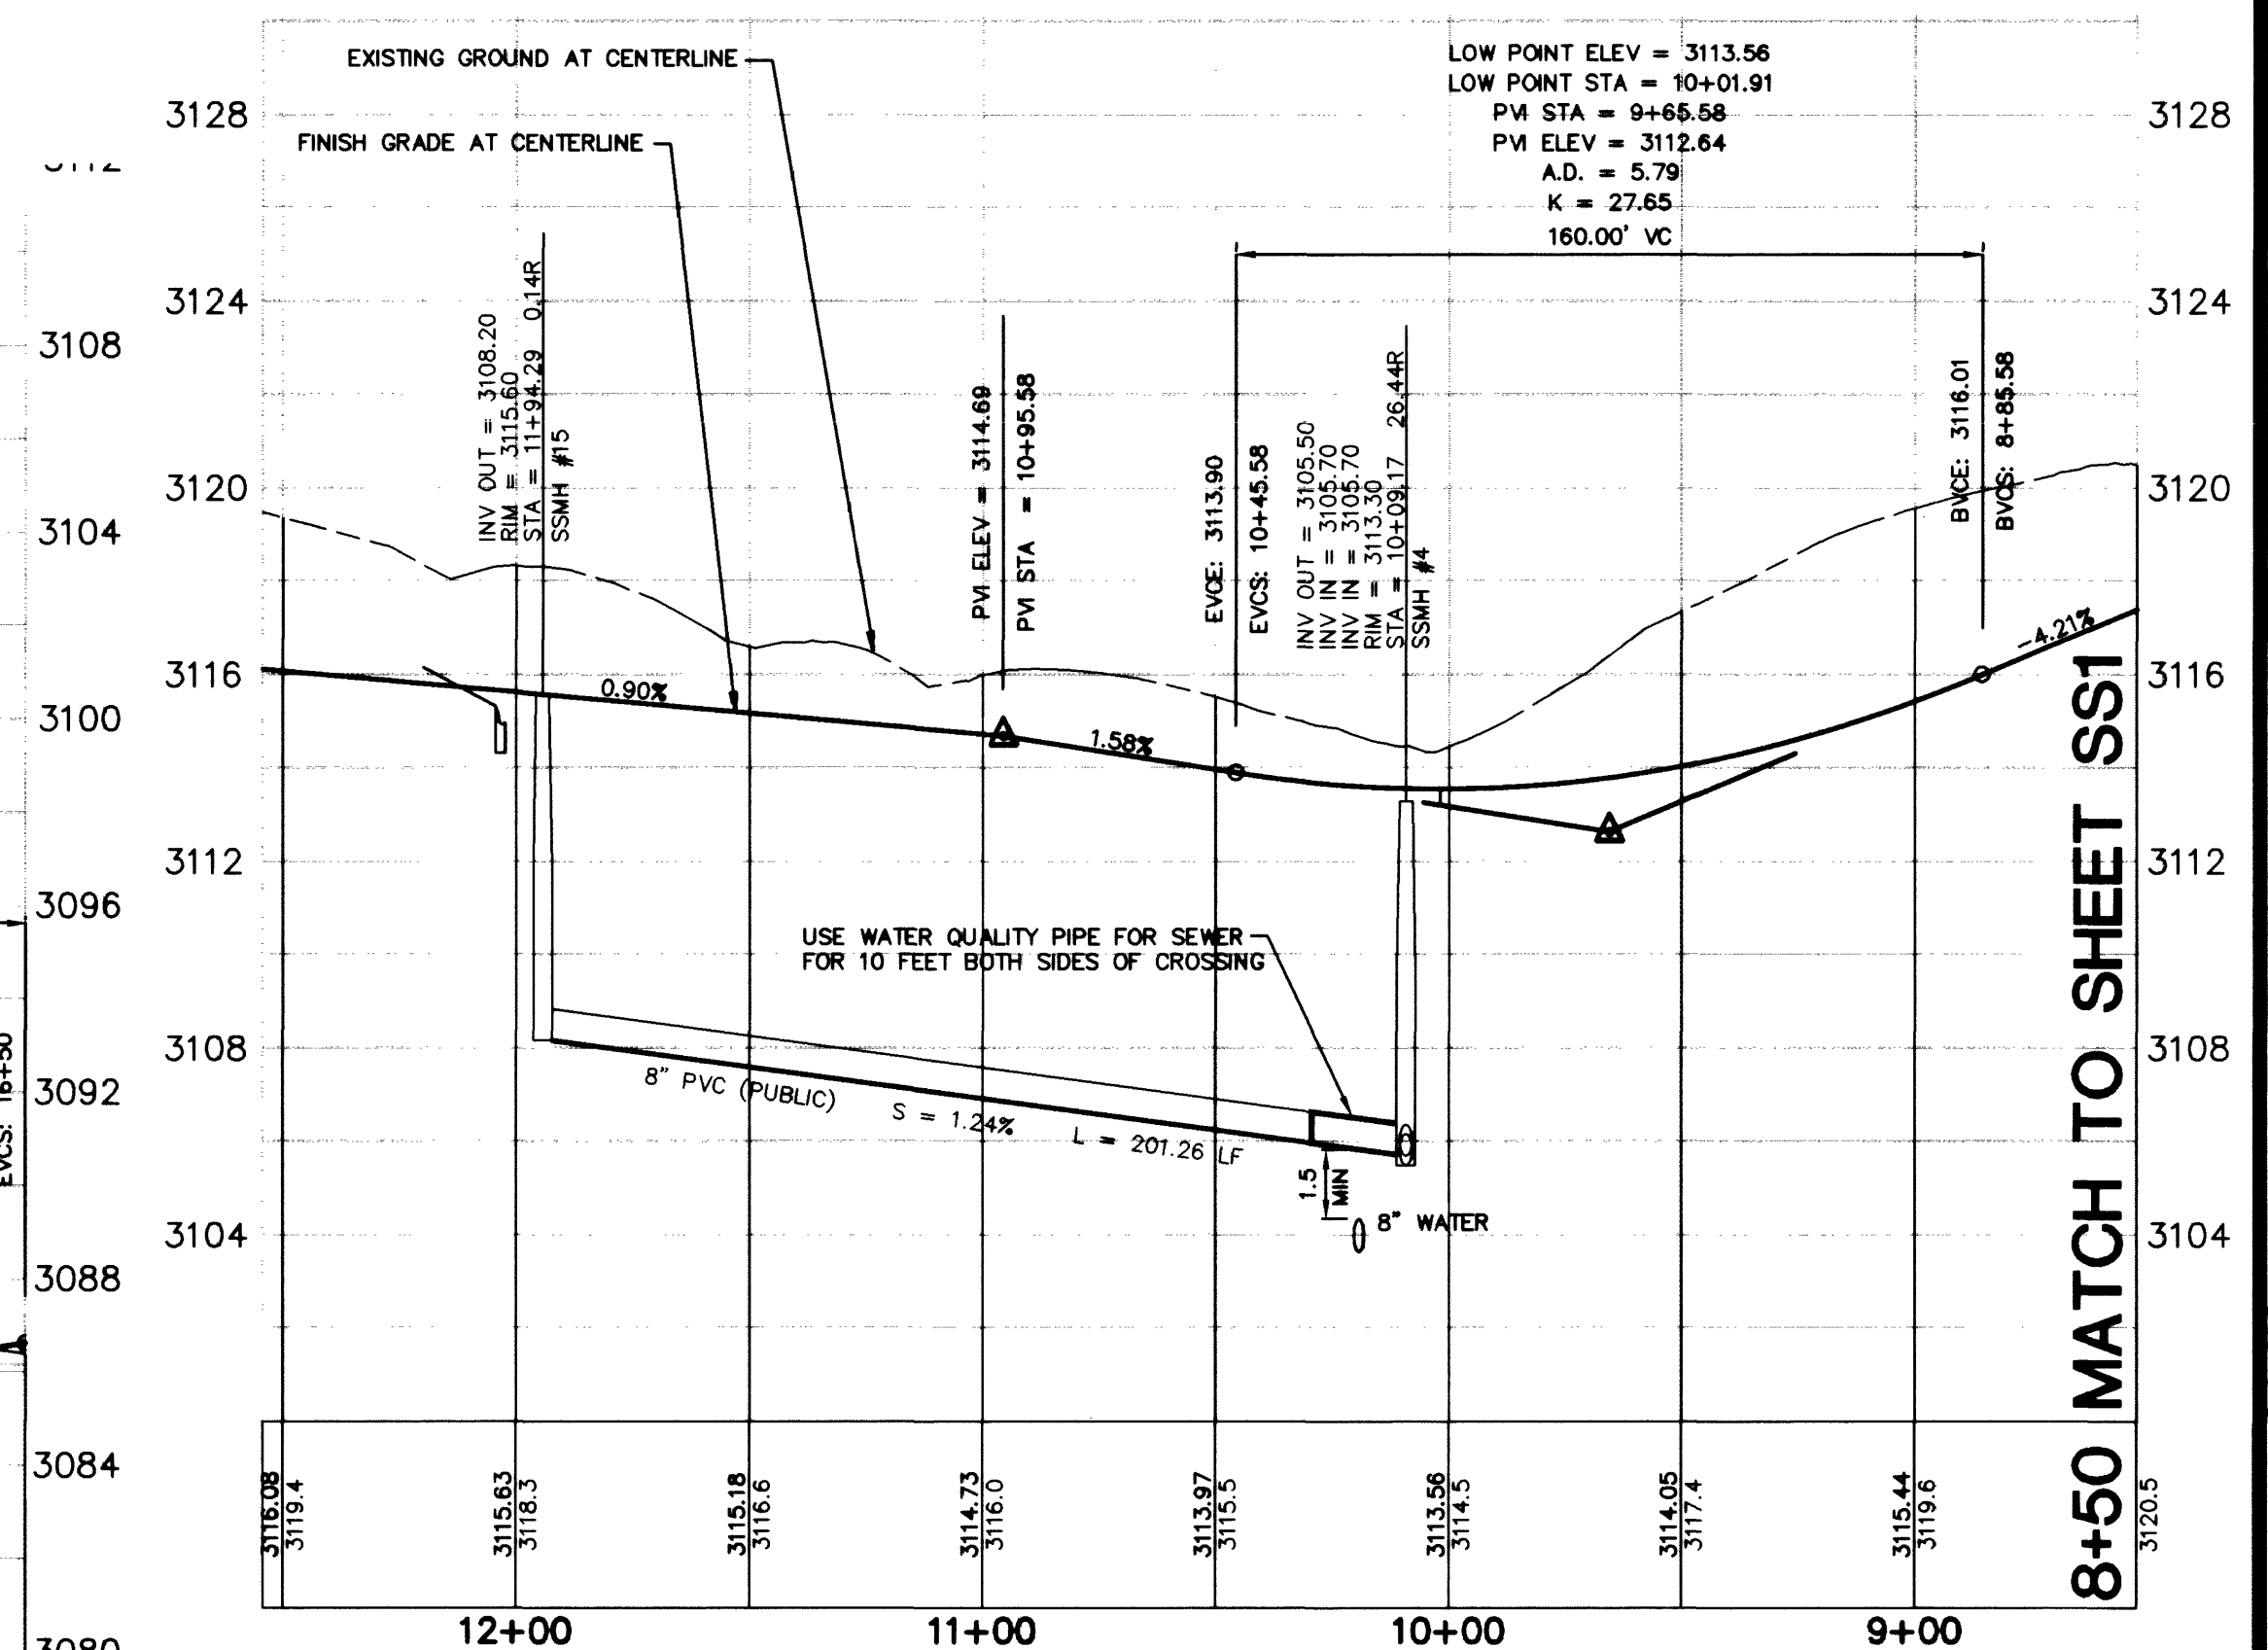

PINE LEAF DRIVE PROFILE (PUBLIC SEWER - PRIVATE DRIVE)

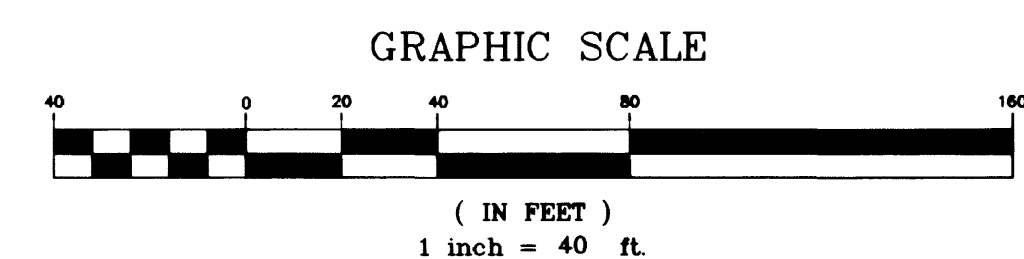

CITY OF LAS VEGAS BENCHMARK
CLV00019S4 RIVET & PLATE IN TOP OF CURB NW SIDE OF
TOWN CENTER CENTER DRIVE & SOUTH CIRCLE ISLAND.
2725.923 NGVD 1929 DATUM
2738.37 NAVD 1988 DATUM (831.6074 M)
2726.19 SUMMERLIN DATUM (USED IN THIS PROJECT)

NORTH 15°23'46" EAST, BEING THE BEARING OF THE CENTERLINE OF ANASAZI DRIVE AS SHOWN BY MAP THEREOF ON FILE IN BOOK 64, PAGE 67 OF PLATS, IN THE CLARK COUNTY RECORDER'S OFFICE, CLARK COUNTY, NEVADA.

NOTICE!
EXISTING UTILITIES ARE SHOWN
ON PLANS FOR THE CONVEN-

AVOID CUTTING UNDERGROUND UTILITIES. IT'S COSTLY.

**Call
BEFORE YOU
Dig**

1-800-227-2600
UNDERGROUND SERVICE (USA)

		SHEET SS2 17 OF 20 SHEETS DRAWING NO. 307P-4557-1	
DRAWN BY: _____ RF: _____ 5.4.98		DESIGNED BY: _____ ET: _____ 5.4.98	
CHECKED BY: _____		PROJECT NO: _____ Z16701	
SCALE: 1" = 40'		TITLE SEWER PLAN/PROFILE PINE LEAF DRIVE AND SUMMER STORM AVE. WOODLANDS UNIT 1 THE ARBORS @ SUMMERLIN	
ALPHA &		ENGINEERING COMPANY 50 So. Jones #202, Las Vegas, NV. 89107 Telephone: (702) 877-1500	
COLEMAN HOMES 1635 VILLAGE CENTER CIRCLE, SUITE 100 LAS VEGAS, NV. 89134 (702) 243-3800		REVISION BY: _____ DATE: _____ REV: _____	