

CENTRAL DRIVE

DRIVE

ACACIA

1	23	45	67	89
2	24	46	68	90
3	25	47	69	91
4	26	48	70	92
5	27	49	71	93
6	28	50	72	94
7	29	51	73	95
8	30	52	74	96
9	31	53	75	97
10	32	54	76	98


111	133	155	177	199
112	134	156	178	200
113	135	157	179	201
114	136	158	180	202
115	137	159	181	203
116	138	160	182	204
117	139	161	183	205
118	140	162	184	206
119	141	163	185	207
120	142	164	186	208

221	243	265	287	309
222	244	266	288	310
223	245	267	289	311
224	246	268	290	312
225	247	269	291	313
226	248	270	292	314
227	249	271	293	315
228	250	272	294	316
229	251	273	295	317
230	252	274	296	318

11	33	55	77	99
12	34	56	78	100
13	35	57	79	101
14	36	58	80	102
15	37	59	81	103
16	38	60	82	104
17	39	61	83	105
18	40	62	84	106
19	41	63	85	107
20	42	64	86	108
21	43	65	87	109
22	44	66	88	110

121	143	165	187	209
122	144	166	188	210
123	145	167	189	211
124	146	168	190	212
125	147	169	191	213
126	148	170	192	214
127	149	171	193	215
128	150	172	194	216
129	151	173	195	217
130	152	174	196	218
131	153	175	197	219
132	154	176	198	220

231	253	275	297	319
232	254	276	298	320
233	255	277	299	321
234	256	278	300	322
235	257	279	301	323
236	258	280	302	324
237	259	281	303	325
238	260	282	304	326
239	261	283	305	327
240	262	284	306	328
241	263	285	307	329
242	264	286	308	330

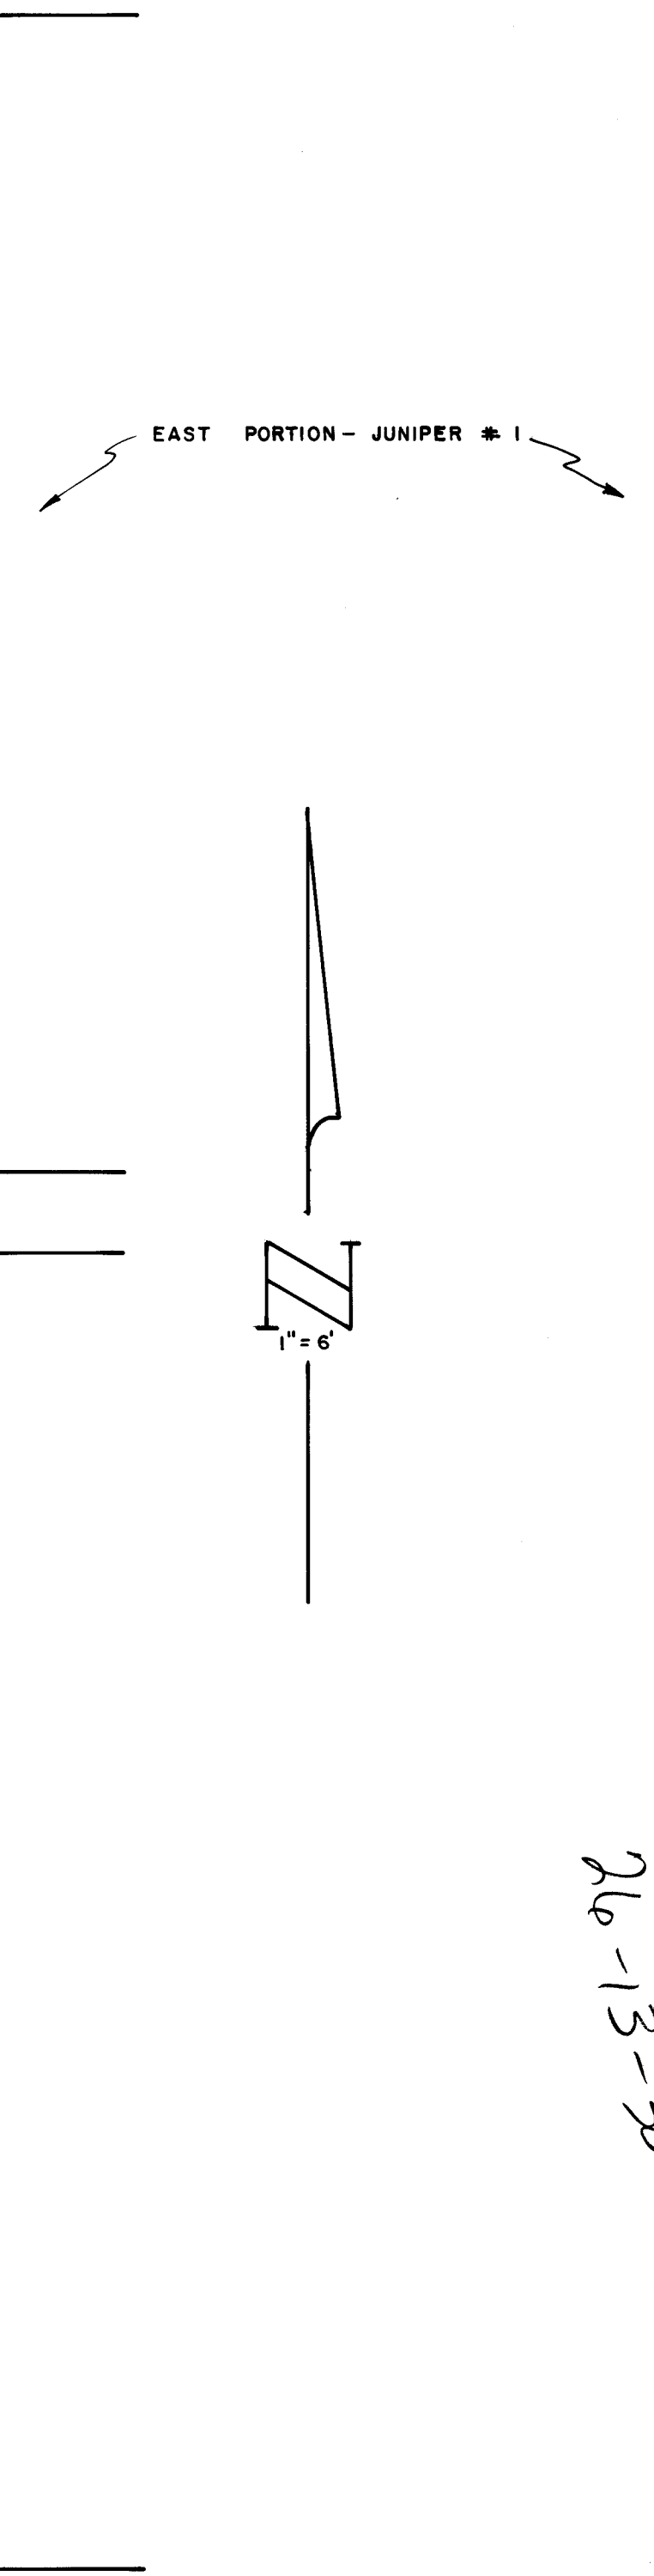

Scale (h) 1" = 6'	Scale (v) 1" = 6'	W.A.	Date	Revisions	Date
Fig. bk. no.	Date 11 / 3 / 88	Drawn by NORMA GOMEZ			
Design by					
Engineering Design Division		SINAI # 1 WEST PORTION			
Department of Public Services		WOODLAWN CEMETERY 4' X 9' PLOTS			
Drawing no. 686 - 13		8			