
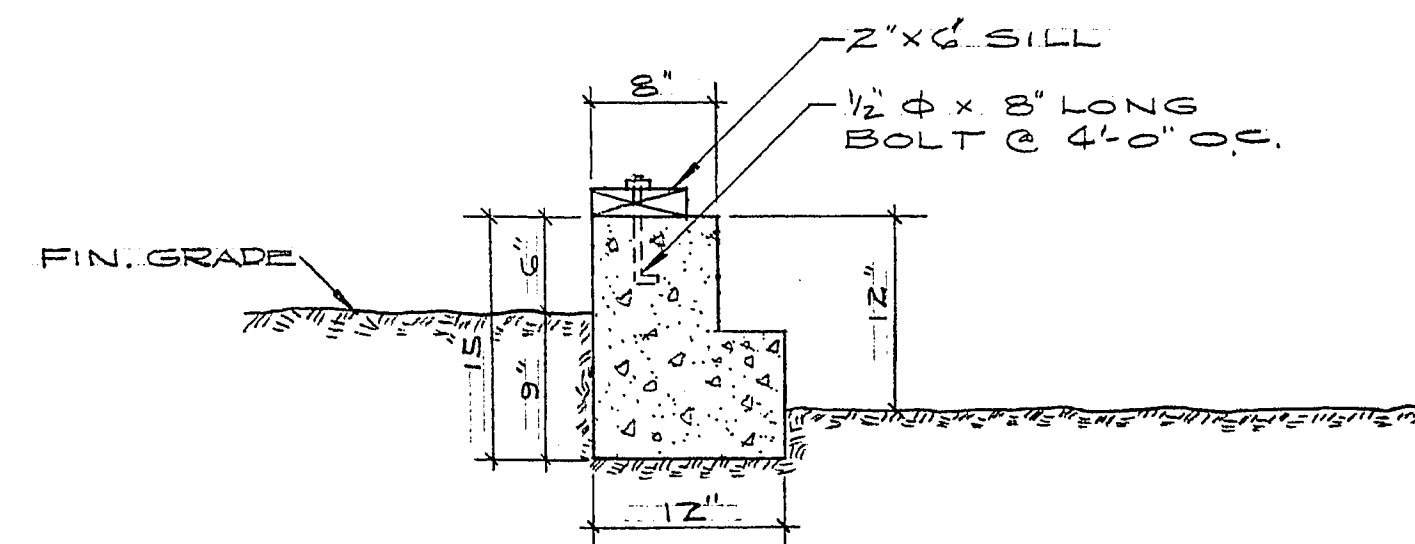


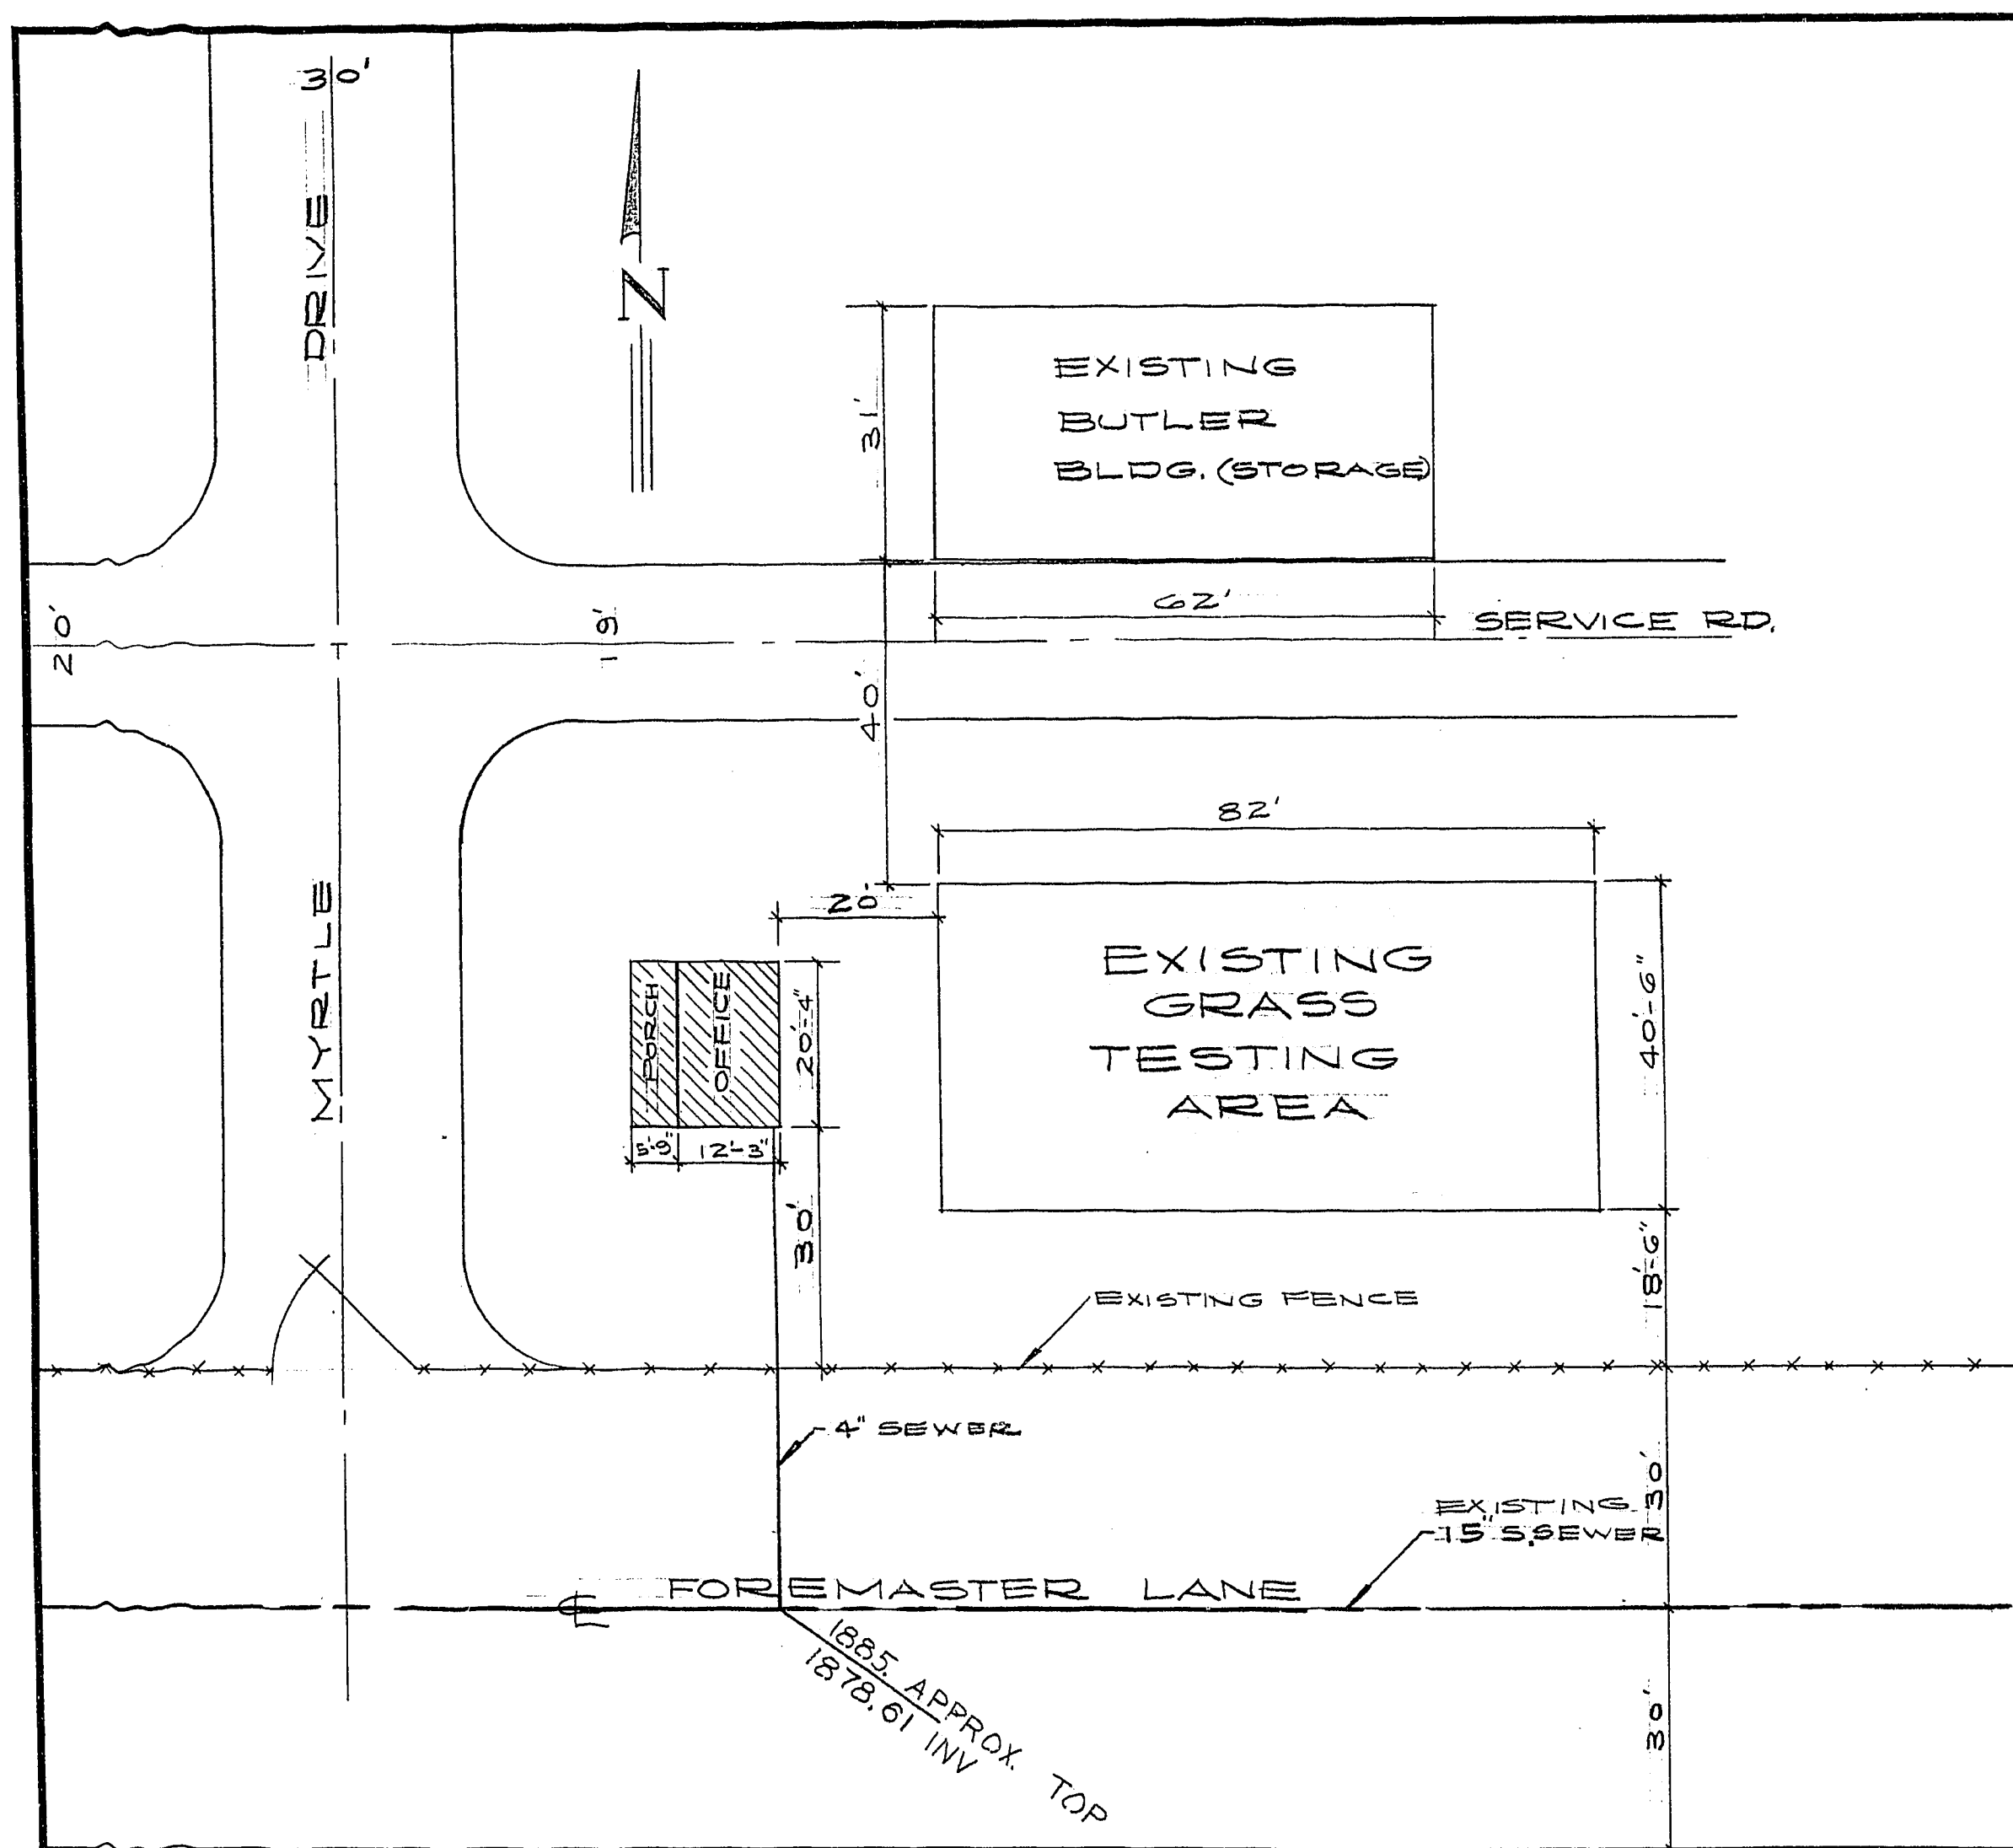

SECT. THRU FDN.
SCALE 1"=1'-0"

APPROVALS

Kenneth Hadland - 2-19-57
PARK DEPT.

Ed. G. Foster
CITY MANAGER

CITY OF LAS VEGAS NEVADA ENGINEERING DEPT.		
PLOT PLAN PARK DEPT.- FIELD OFFICE AT WOODLAWN CEMETERY		
DESIGNED BY	DATE	SCALE 1"=20'
DRAWN BY F. CAPEL	2-14-57	FIELD BOOK NO.
CHECKED BY <i>FAC</i>	2-18-57	WORK ORDER NO. 1295
APPROVED <i>K. Hadland</i>	2-20-57	DRAWING NO.
CITY ENGR.		680.1-V19

26-13-147