


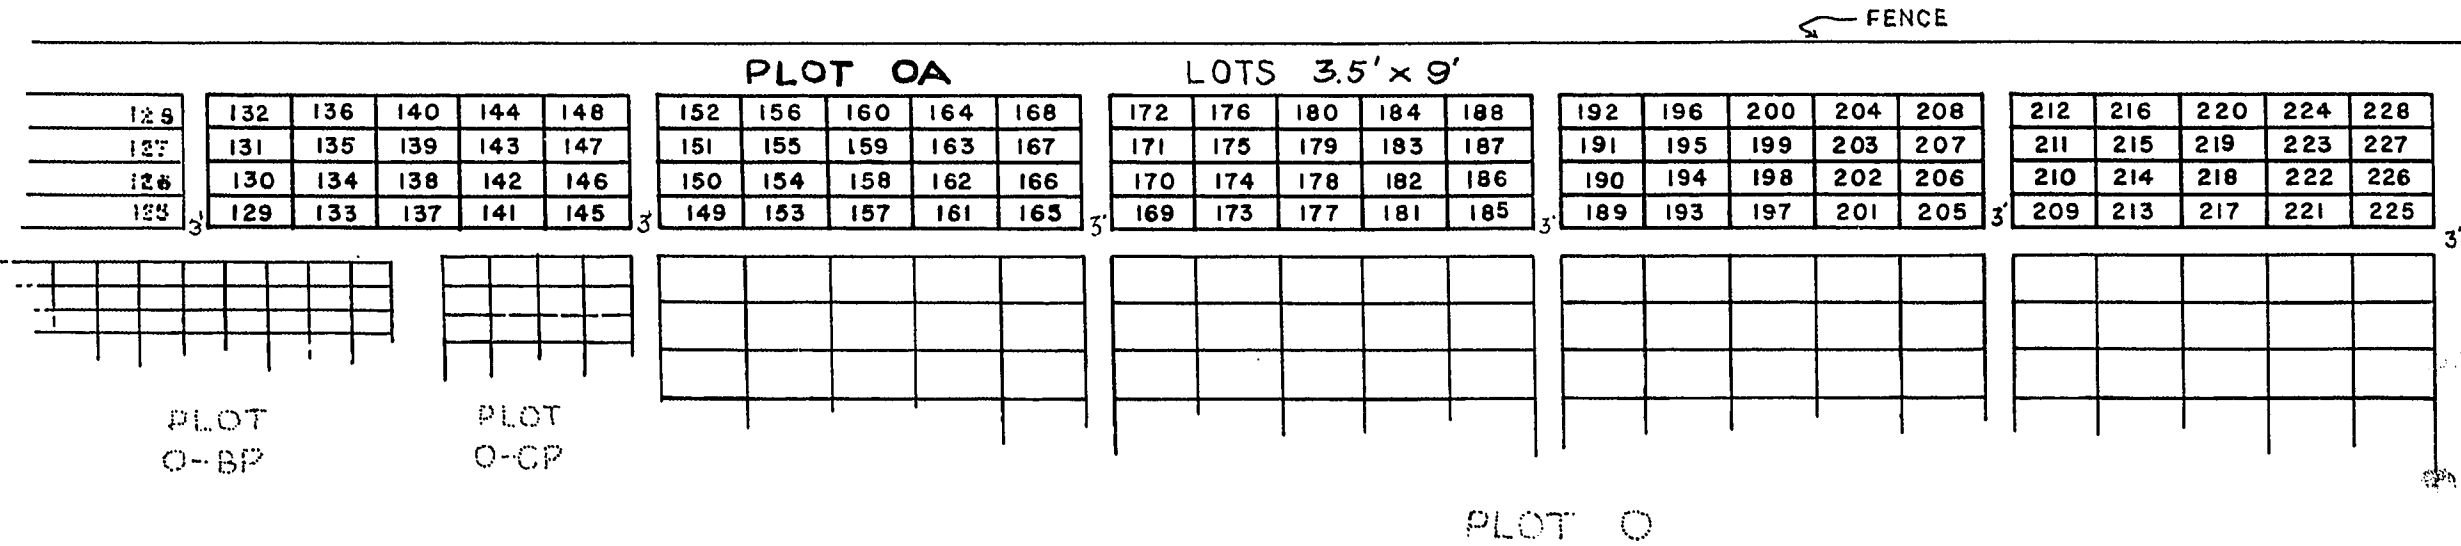

SEE ALSO 680.2-2

PRELIMINARY

**CITY OF LAS VEGAS NEVADA
ENGINEERING DEPT.**

WOODLAWN CEMETERY
ADDITION TO PLOT OA, ANNEX #1

DESIGNED BY	DATE	SCALE 1" = 20'
DRAWN BY J. MAST	4-10-58	FIELD BOOK NO.
CHECKED BY Kenneth Hedlund		WORK ORDER NO. 1175
APPROVED		DRAWING NO.
CITY ENGR.		6857-V16

26-13-108