



MONUMENT CENTERLINE OF BONNEVILLE AVENUE,
BEING N 81°09'57" E AS DELINEATED ON
"PARKWAY CENTER" BOOK 53, PAGE 61 OF PLATS.

CITY OF LAS VEGAS BM NO. 0LV01 33E6,
A RIVET AND SQUARE PLATE IN THE NORTHWEST CURB RETURN
OF BONNEVILLE AVE. @ GRAND CENTRAL PARKWAY
ELEV: 2036.09 NAVD 88


EXISTING		PROPOSED	EXISTING	PROPOSED	
--	RIGHT-OF-WAY			SCREEN / RETAINING WALL	
- - - -	CENTERLINE			FENCE	
- W -	WATER LINE			FF=0.00	FINISH FLOOR
- SS -	SANITARY SEWER LINE		(0.00)	C.O. INV.	CLEANOUT INVERT ELEVATION
- G -	GAS LINE		(0.00)	C.O. INV.	CLEANOUT INVERT ELEVATION
- SD -	STORM DRAIN		(0.00)	0.00	FLOW LINE
- P -	POWER LINE / POWER POLE		86.93 (0.00) FG	0.00	FINISH GRADE
- T -	TELEPHONE LINE		86.93 (0.00) FG	F.G.	BACK OF SIDEWALK
●	FIRE HYDRANT		B.S.W.	0.00	TOP OF CURB
●	VALVE		(0.00)	0.00	TOP OF CURB
●	METERS / PULL BOXES		(0.00)	0.00	TOP OF WALL
●	REDUCER		(0.00)	0.00	
●	MANHOLE		T.O.W	0.00	
○	CLEANOUT				
— 00 —	CONTOUR				TYPE "L" CURB & GUTTER TYPE "A" CURB CONCRETE
STREET LIGHTS					
	100 W.H.P.S.				C COMPACT PARKING SPACE
	150 W.H.P.S.				
	200 W.H.P.S.				
	250 W.H.P.S.				

KEY MAP


A key map showing the project site's location within a larger urban context. The map features a grid of streets. A large, shaded rectangular area on the left represents a residential or commercial district. A smaller, shaded rectangular area is located in the center-right, adjacent to a major road. A north arrow is positioned in the upper right corner of the map.

① RE-ROUTE WATER LINE
PER NOTE BELOW. *

* <u>NOTE</u>	ALL SEWER/STORM DRAINS CROSSING WATER LINES MUST CONFORM TO SECTION 2.19 OF THE UNIFORM DESIGN AND CONSTRUCTION STANDARDS FOR POTABLE WATER SYSTEMS (UDACS) FOR WATER AND STORM MAIN CROSSINGS AND CLEARANCES.	FSN 064
----------------------	---	----------------

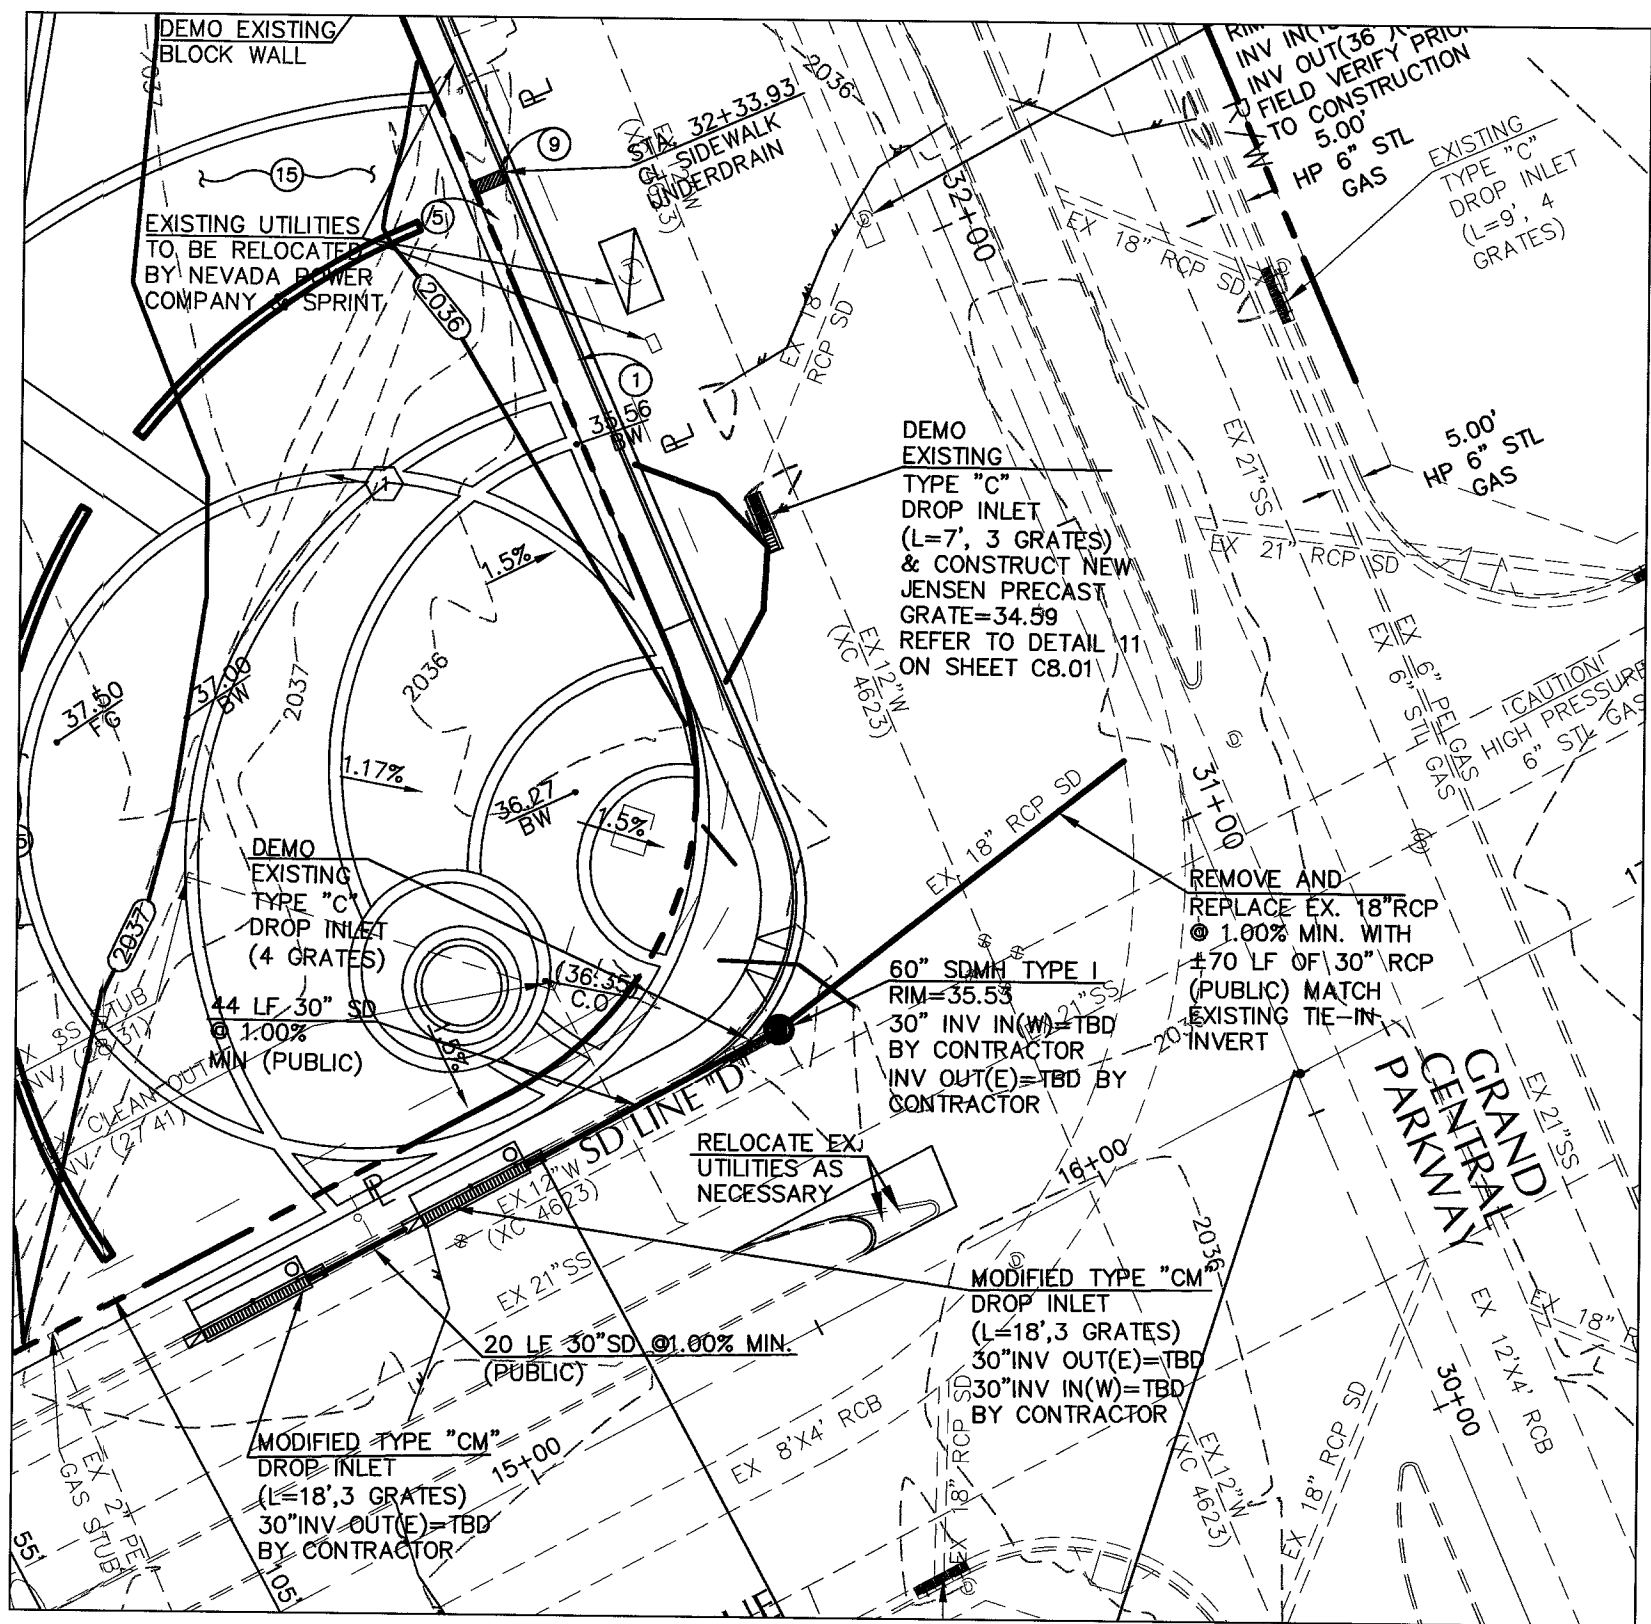


SCALE: HORIZ. 1"=30'

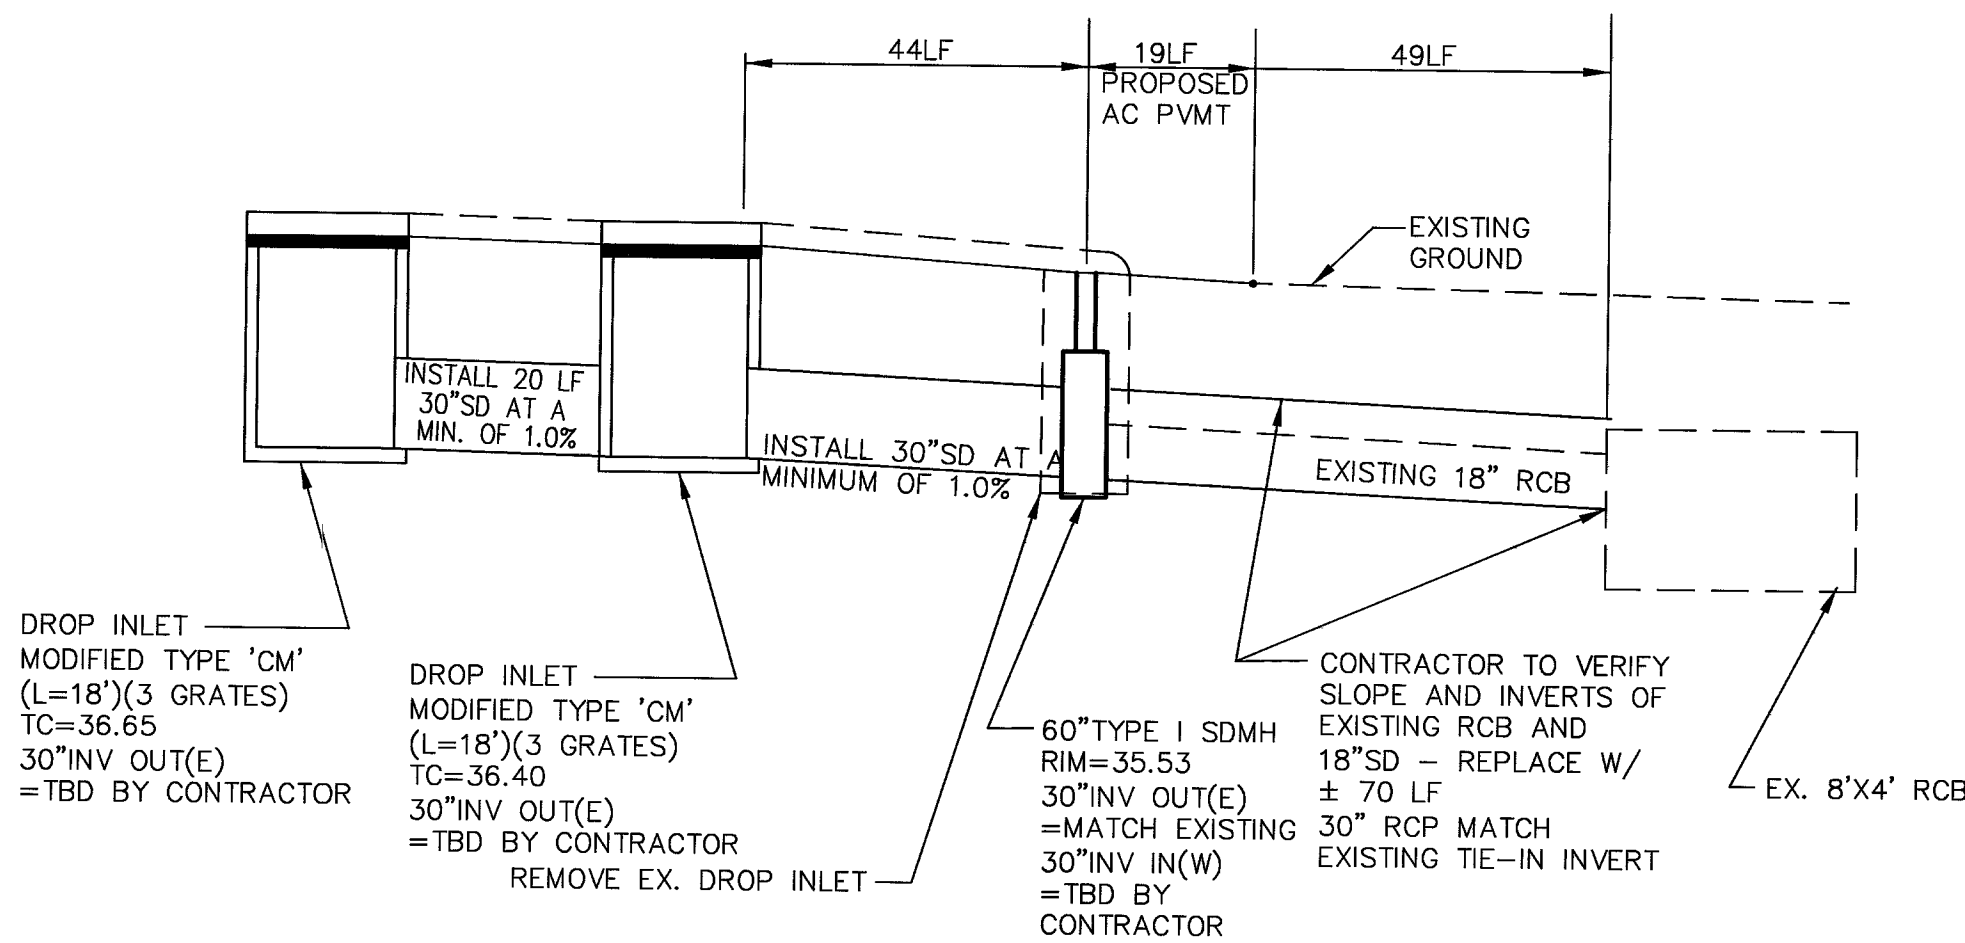

NTS

IT IS THE CONTRACTORS RESPONSIBILITY TO FILE A NOTICE OF INTENT/REQUEST TO BE INCLUDED IN THE STORM WATER GENERAL PERMIT, AND SUBMIT THE ASSOCIATED STORMWATER POLLUTION PREVENTION PLAN (SPPP) AS REQUIRED BY FEDERAL LAW, AND MONITORED BY THE NEVADA DIVISION OF ENVIRONMENTAL; PROTECTION.

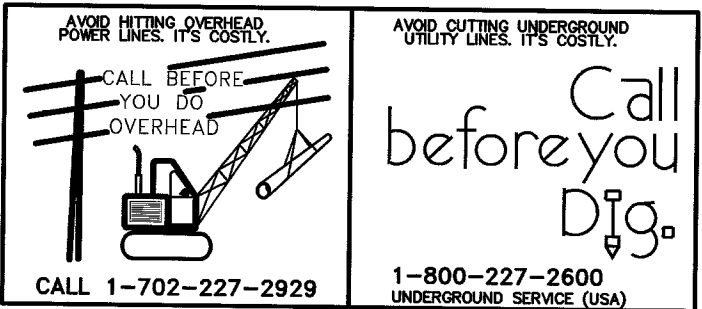

MARK & MARTIN ASSUMES NO RESPONSIBILITY FOR EXISTING UTILITY LOCATIONS AND ELEVATIONS. THE UTILITIES SHOWN ON THIS DRAWING HAVE BEEN PLOTTED FROM THE BEST AVAILABLE INFORMATION. IT IS, HOWEVER, THE CONTRACTOR'S RESPONSIBILITY TO FIELD VERIFY THE LOCATION AND ELEVATION OF ALL UTILITIES PRIOR TO THE COMMENCEMENT OF ANY CONSTRUCTION. CONTRACTOR TO FIELD VERIFY ALL EXISTING SITE CONDITIONS PRIOR TO CONSTRUCTION. IF A CONFLICT EXISTS BETWEEN WHAT IS SHOWN ON THESE DRAWINGS AND WHAT EXISTS IN THE FIELD, THE CONTRACTOR IS TO NOTIFY THE ARCHITECT OR ENGINEER IMMEDIATELY.


[illegible]

STORM DRAIN DETAILS

PUBLIC STORM DRAIN IMPROVEMENTS

WORLD MARKET CENTER
PHASE I

sheet		S P
date	9/3/04	
job number	1913.01	
design by	B. HERN	
drawn by	J. JUNSAY	
checked by	JAMES R. DAVIS, P.E.	
title		W P

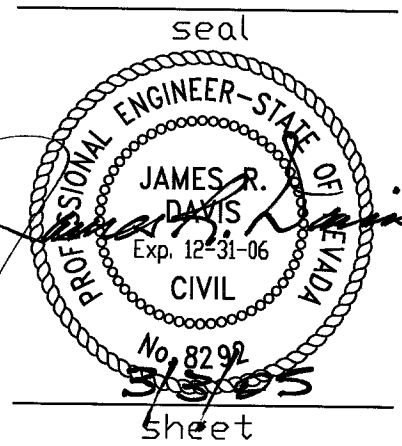

C4.05

SHEET 14 OF 25
drawing number
07V3916