




PRIVATE STREET (TYP.) CCA STD DWG #

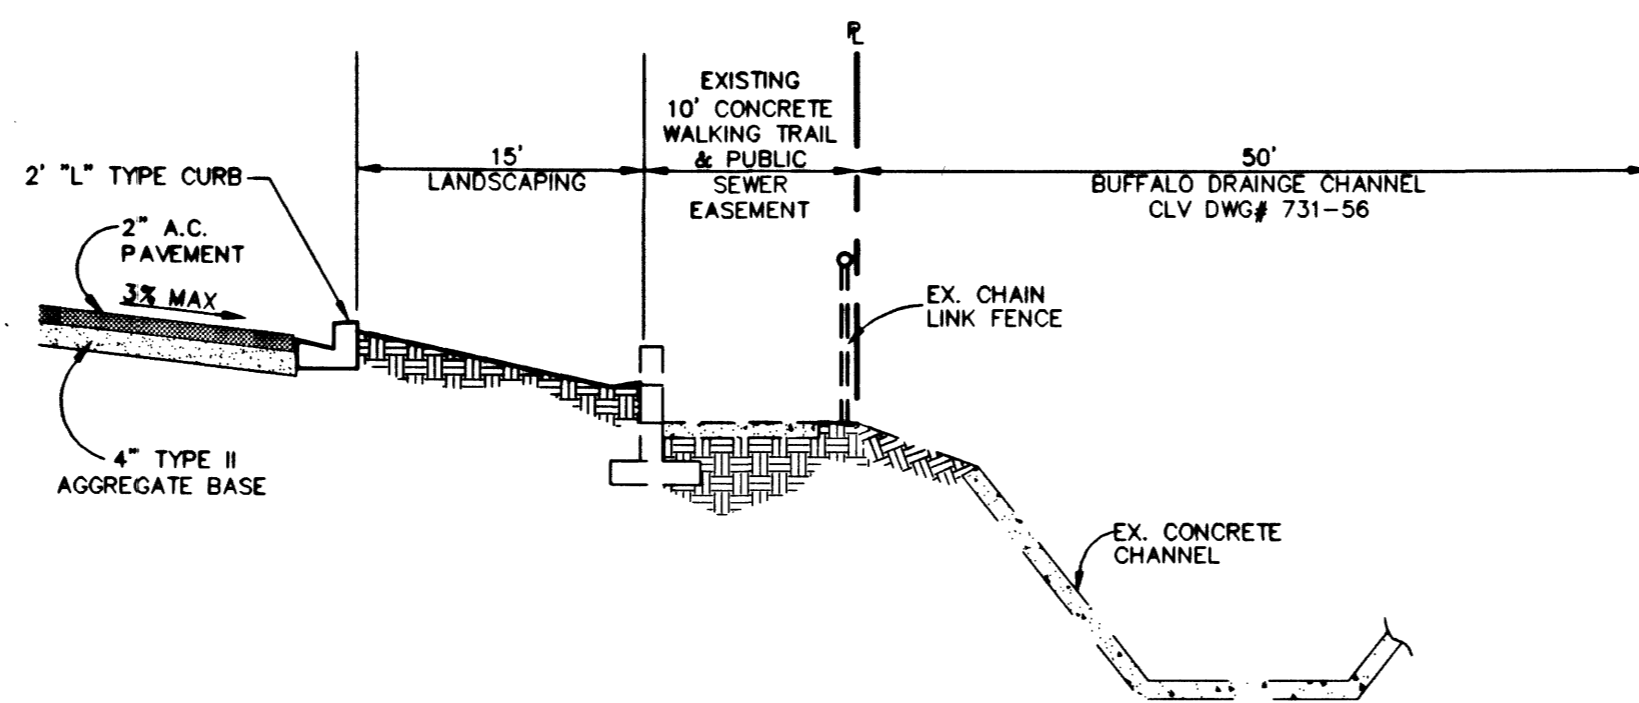

PROJECT SOUTH BOUNDARY

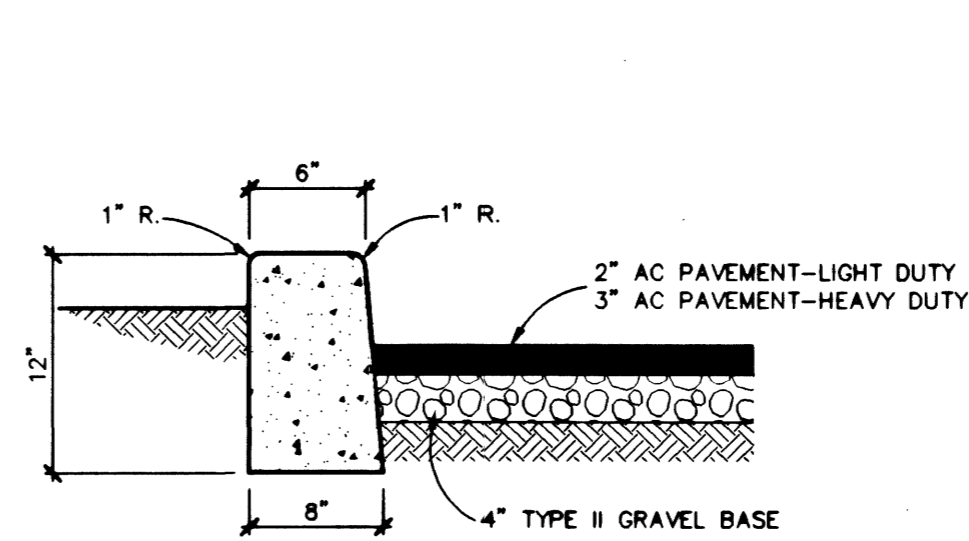


'A' TYPE CURB DETAIL

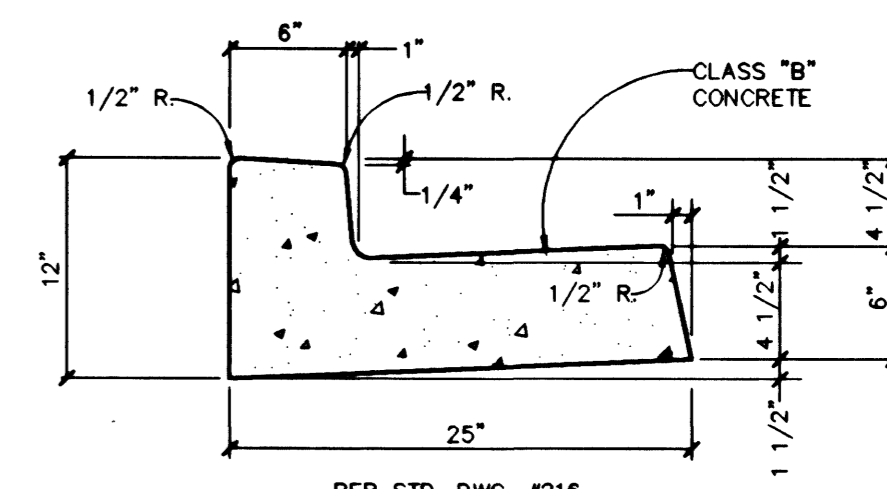


'L' TYPE CURB & GUTTER DETAIL


A FIRE PEAK DRIVE

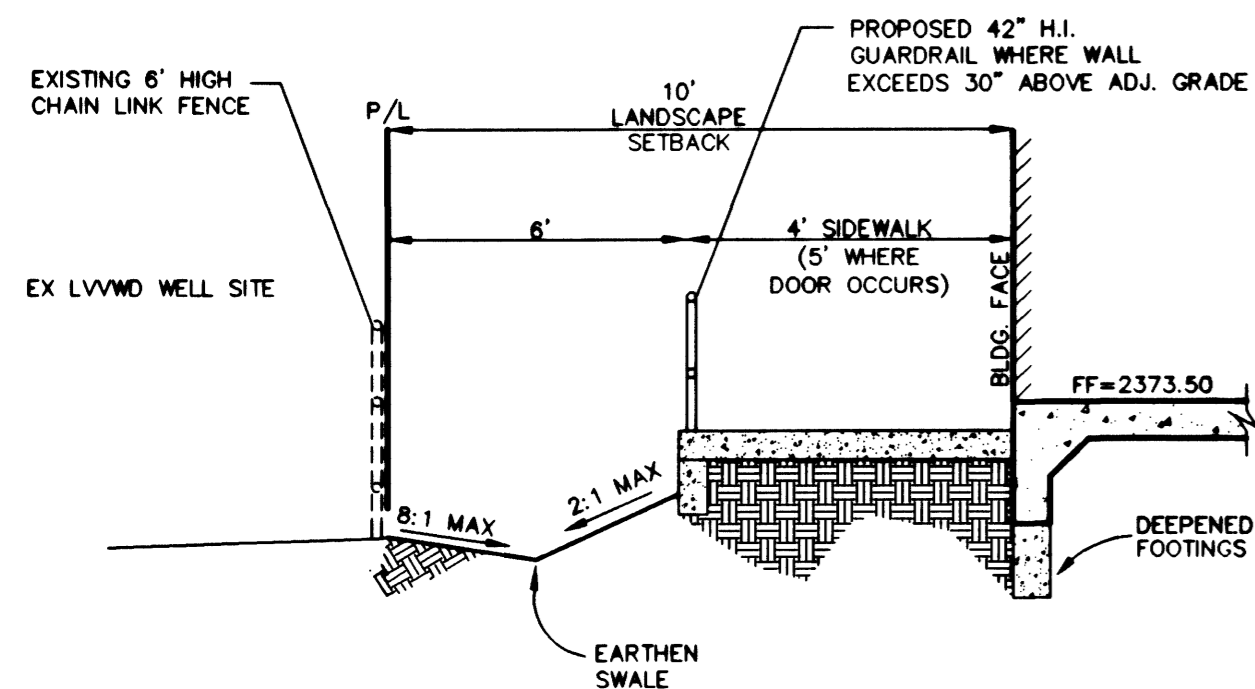


B PROJECT NORTH BOUNDARY

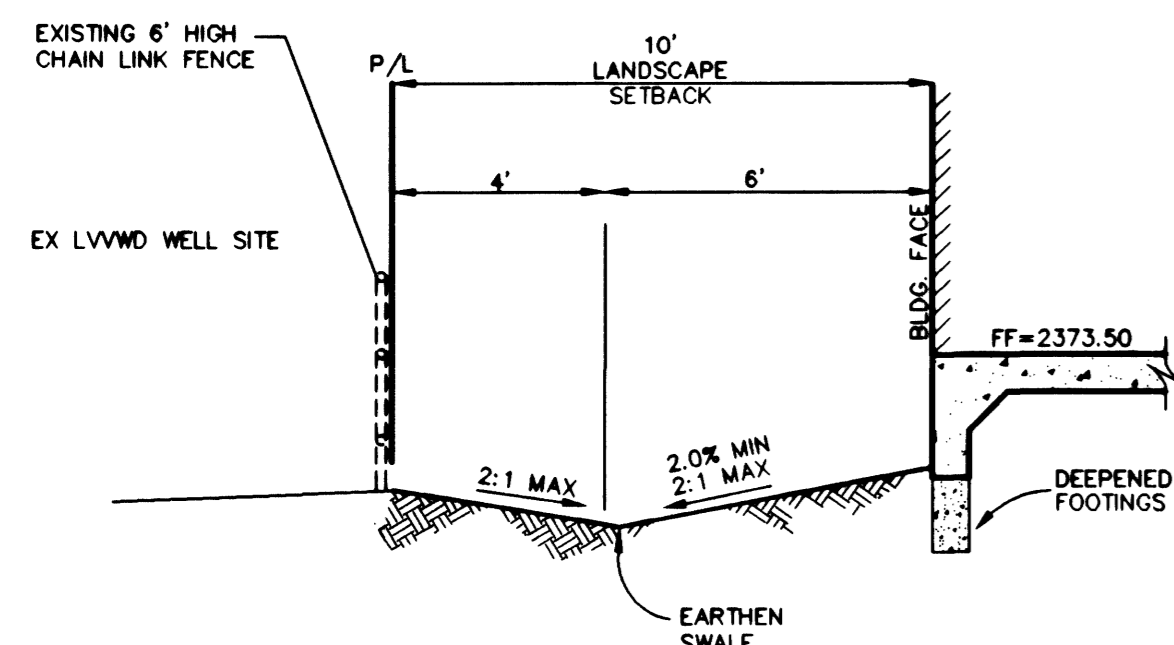


C PROJECT NORTH BOUNDARY

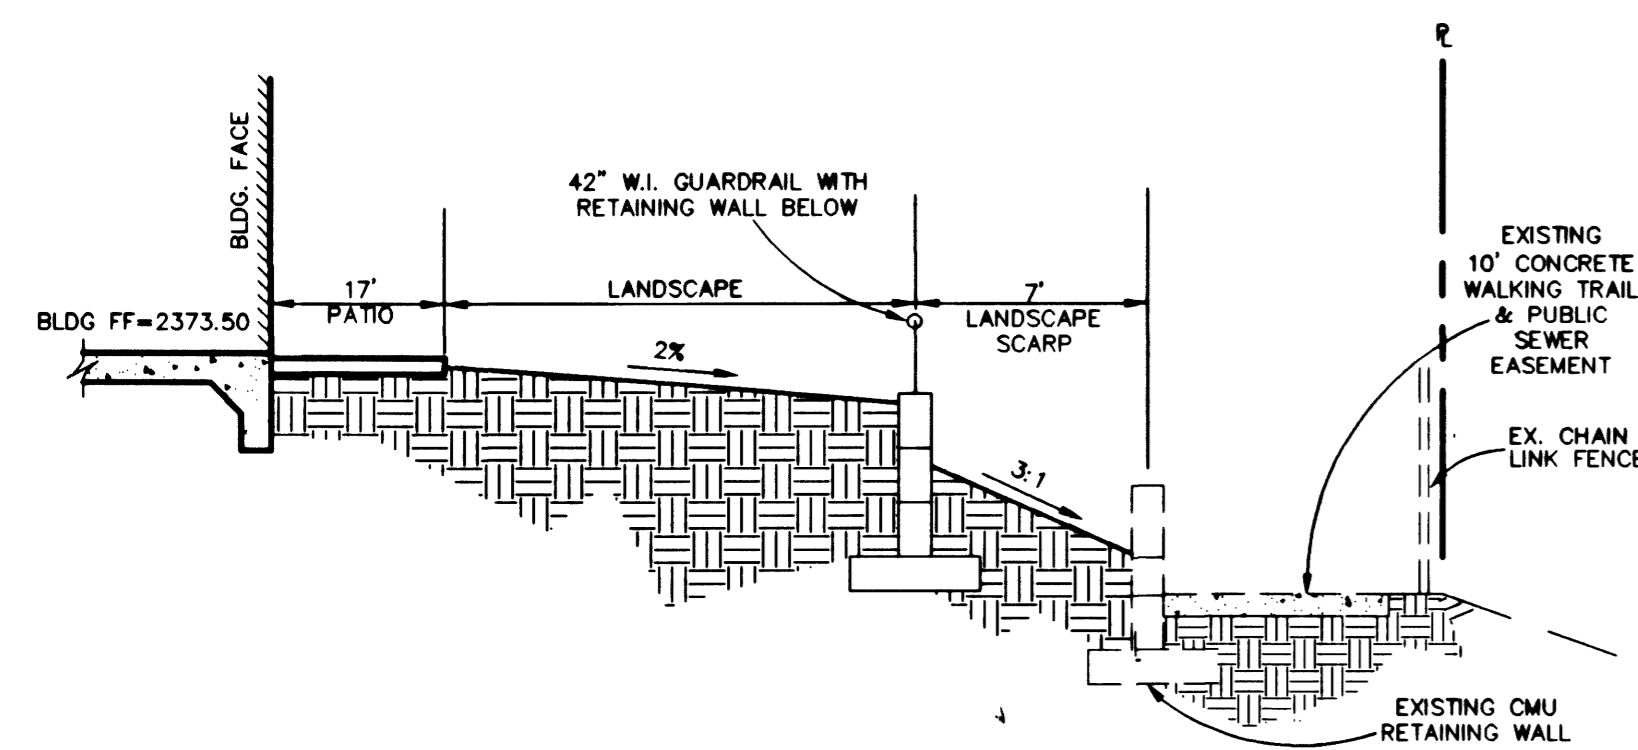



D PROJECT EAST BOUNDARY

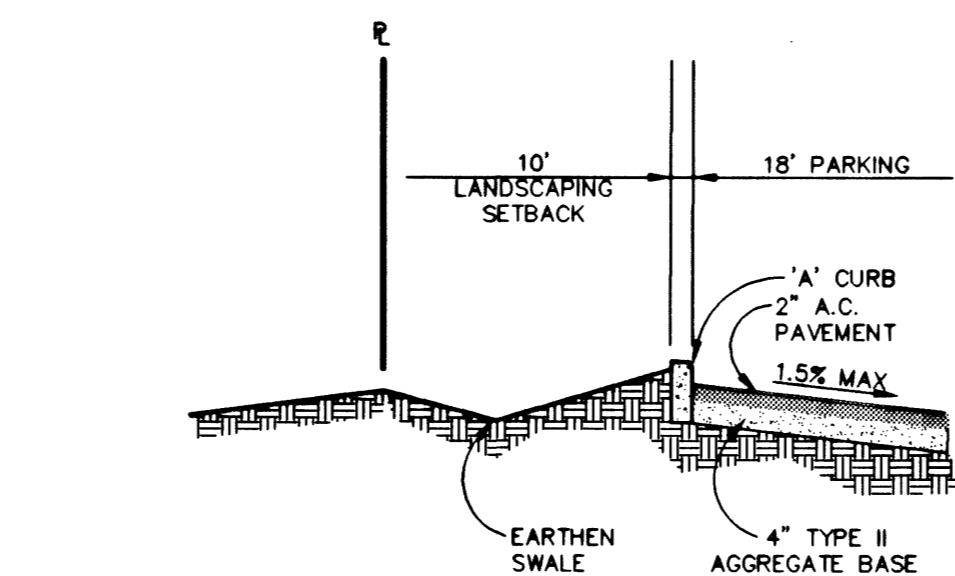

F PROJECT SOUTH BOUNDARY

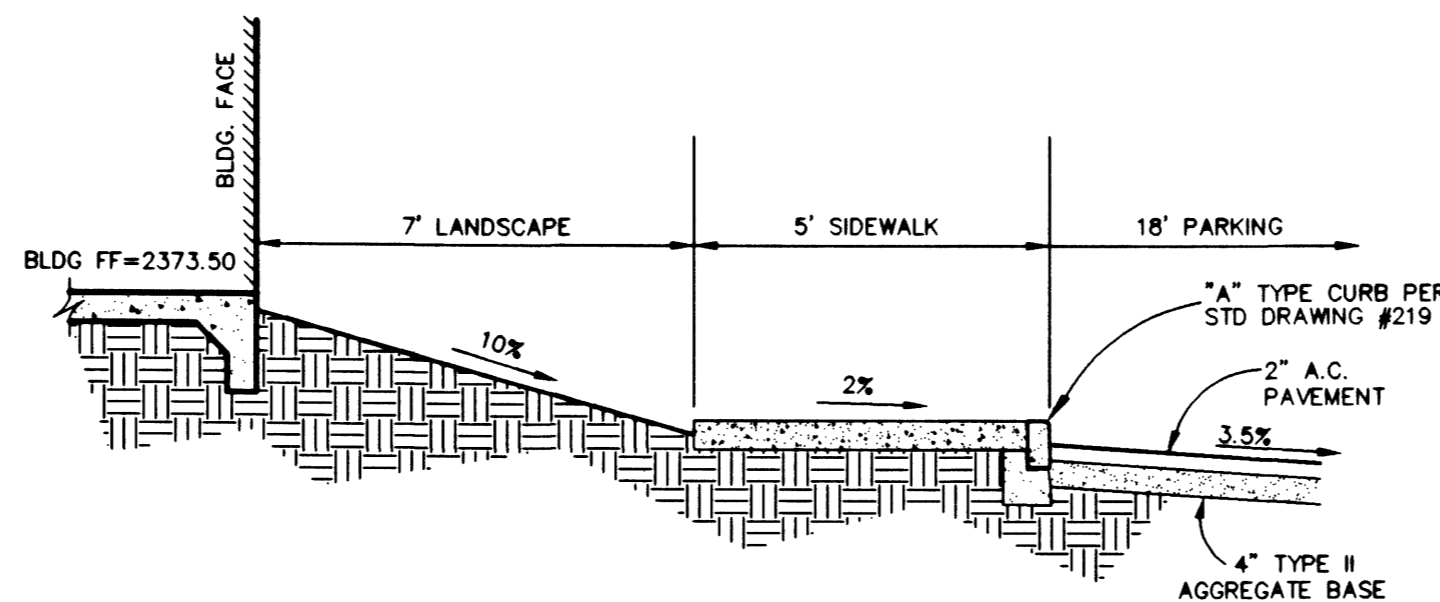


G CROSS SECTION BUILDING SOUTH

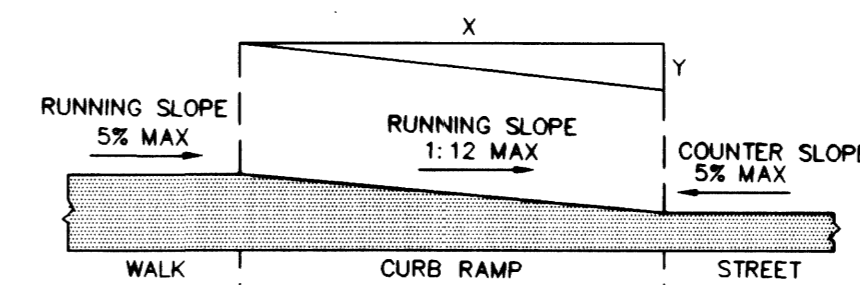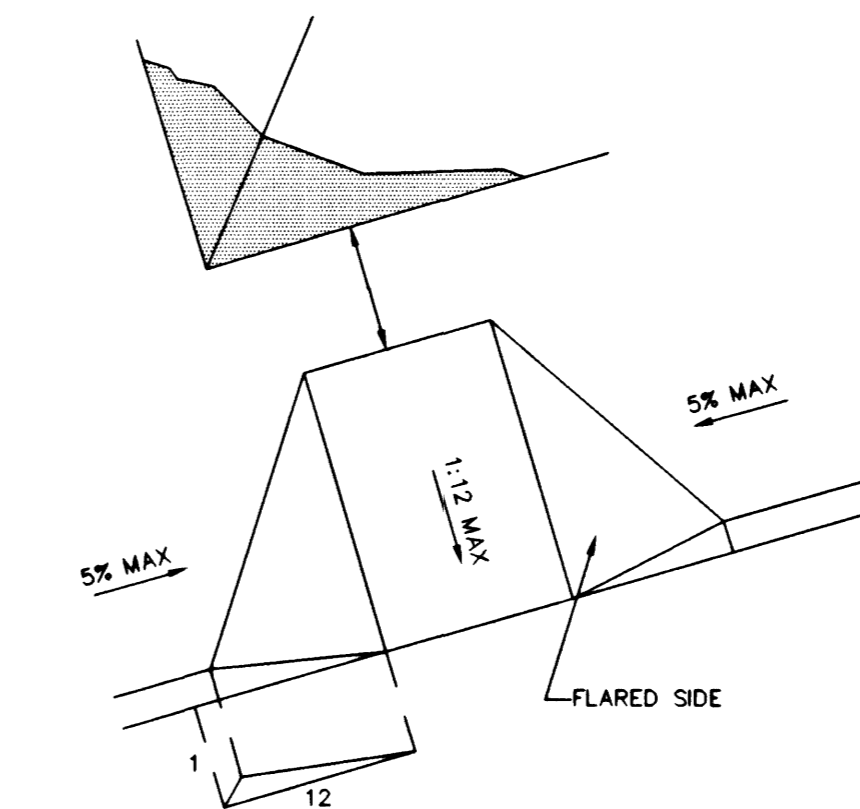


HANDICAP RAMPS WITHOUT RAILS

SCALE: NONE

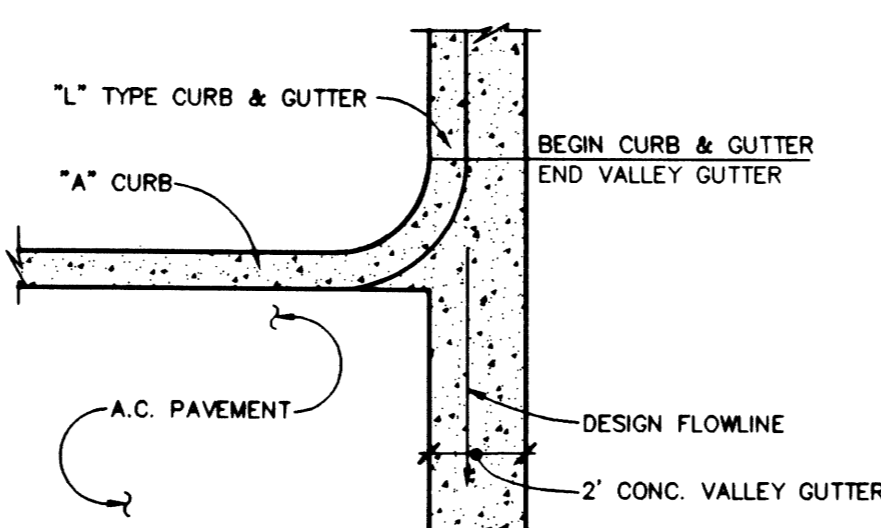


INTERSECTION OF VALLEY GUTTER & CURB

SCALE: NONE

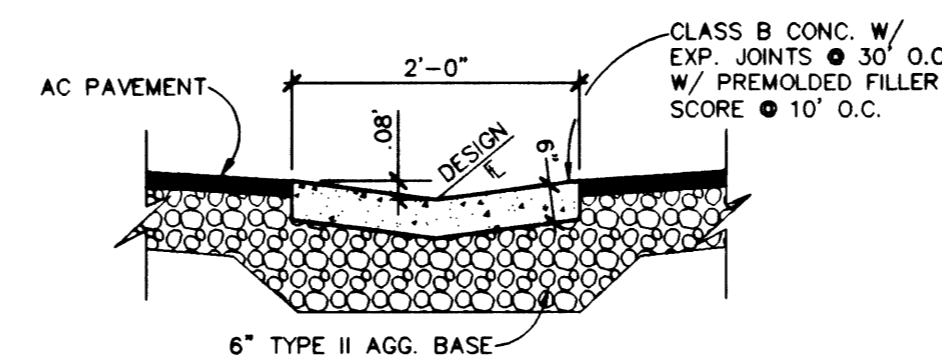

2' VALLEY GUTTER

SCALE: NONE

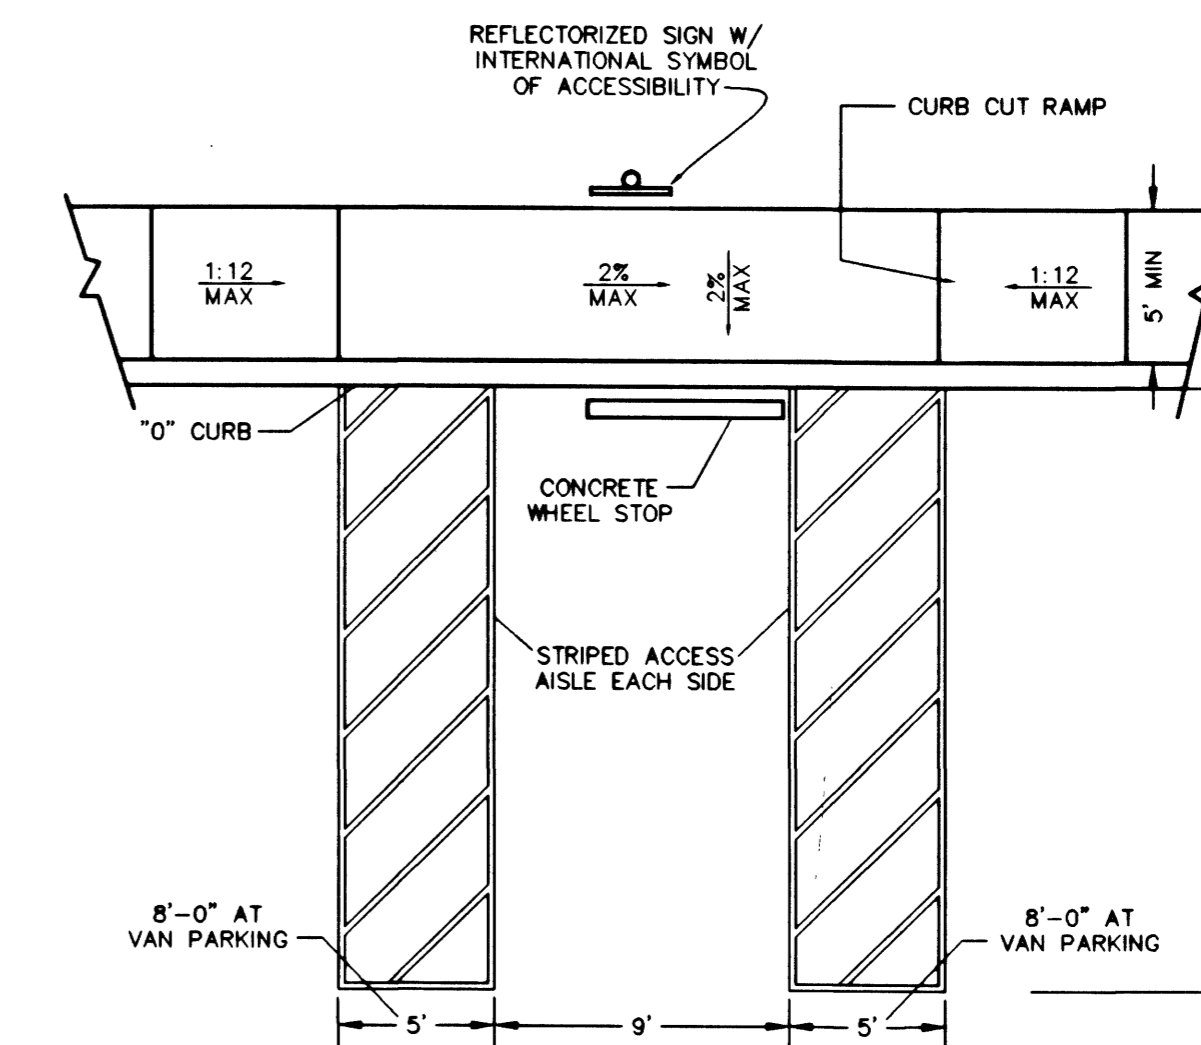

ACCESSIBLE PARKING STALL


SCALE: NONE

REV	DATE	BY	REVISION

THOMAS & MACK GROUP
7181 AMIGO STREET, SUITE 100
LAS VEGAS, NEVADA 89119
(702) 260-1008 FAX (702) 686-7077


WRIGHT CIVIL ENGINEERS, INC
7310 CALLE MANANA, SUITE P
LAS VEGAS, NEVADA 89128
TEL (702) 233-6400 FAX (702) 233-1164

CIVIL STRUCTURAL LAND SURVEYING

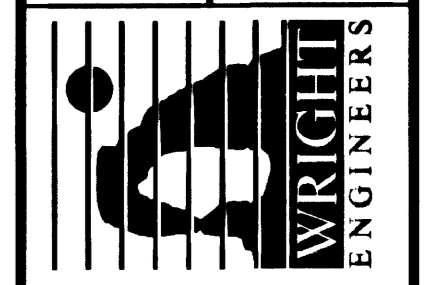

DETAIL SHEET
WRIGHT WORLD HEADQUARTERS
AT THE
LAS VEGAS TECH CENTER II

DRAWN BY:	SFC	5-15-02
DESIGNED BY:	SFC	05-15-02
CHECKED BY:	SFC	09-09-02
PROJECT NO:	CHZT5501	SCALE: 1"=30'

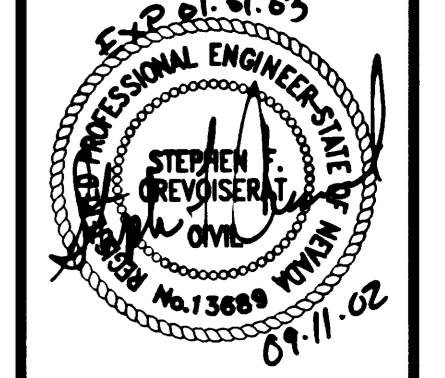

SHEET
D1
6 OF 7 SHEETS
DRAWING NO.
107-V-3620