


FED. RD. REG. NO.	STATE	PROJECT NO.	COUNTY	SHEET NO.
9	NEVADA	HES-170 (35)	CLARK	T-3


Scale	Date	W.O. no.
Design by G. DAMMEIR	4/16/86	Drawn by G. PHILLIPS
Approved by Supervisor of Traffic		Date
Approved by the City Engineer		Date

Department of Public Services	Traffic Engineering Division
WYOMING AVENUE & CASINO CENTER BLVD.	FLASHING STOP SIGNS


Revisions	Date

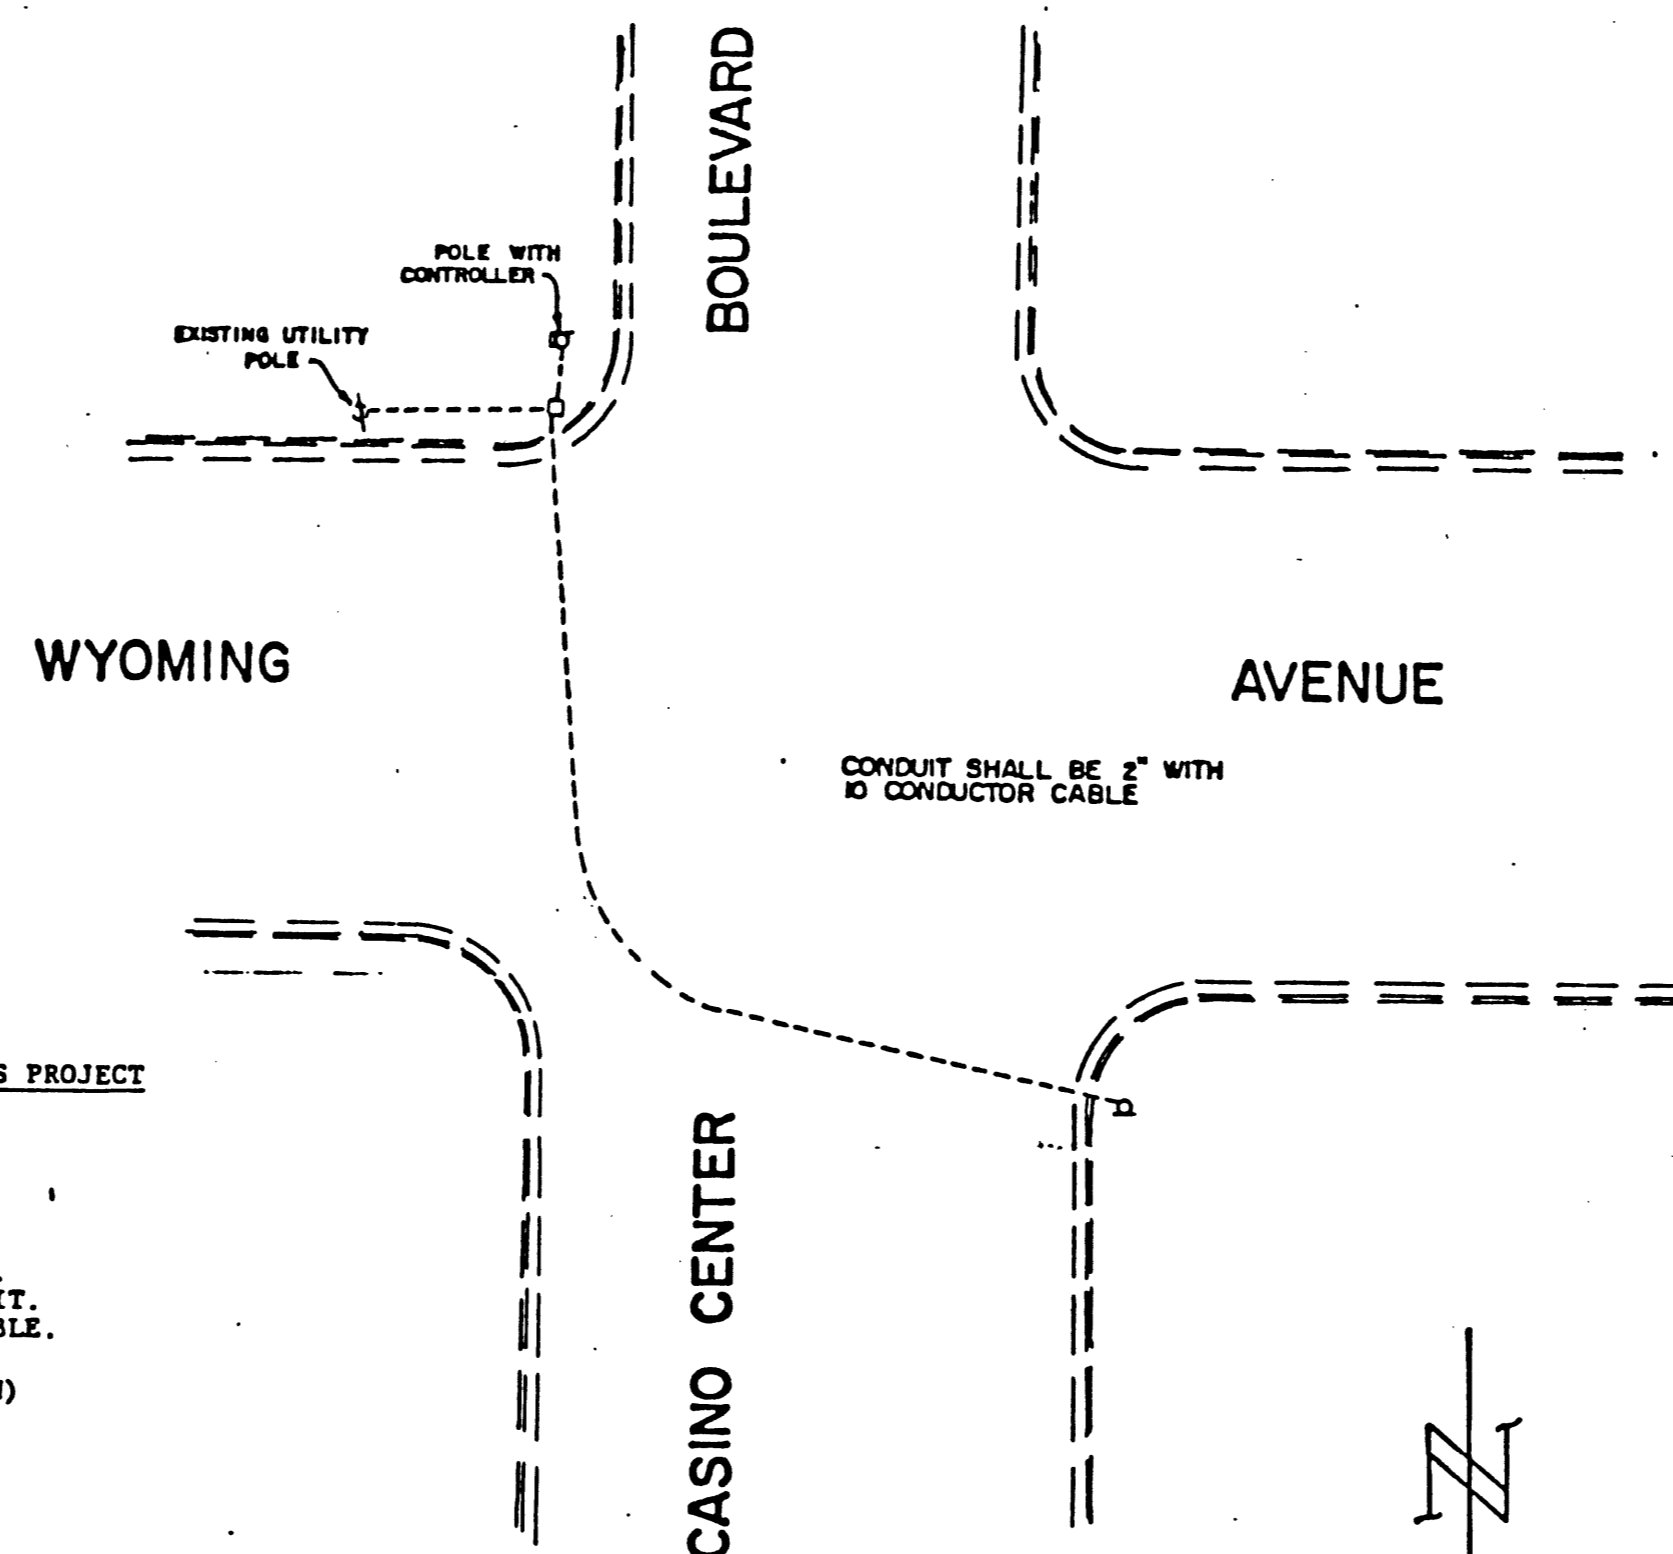

- MATERIALS REQUIRED FOR THIS PROJECT**
- 2 - TYPE 1-A POLES.
 - 2 - 12" SIGNAL UNITS.
 - 2 - TYPE C FOUNDATIONS.
 - 1 - PULLBOX #34
 - 1 - 30 AMP SERVICE
 - 1 - FLASHER CONTROLLER.
 - 170' - 2" P.V.C. CONDUIT.
 - 200' - 10 CONDUCTOR CABLE.
 - 100' - #10 AWG WIRING.
 - 16 HOURS-LABOR (FLAGMAN)

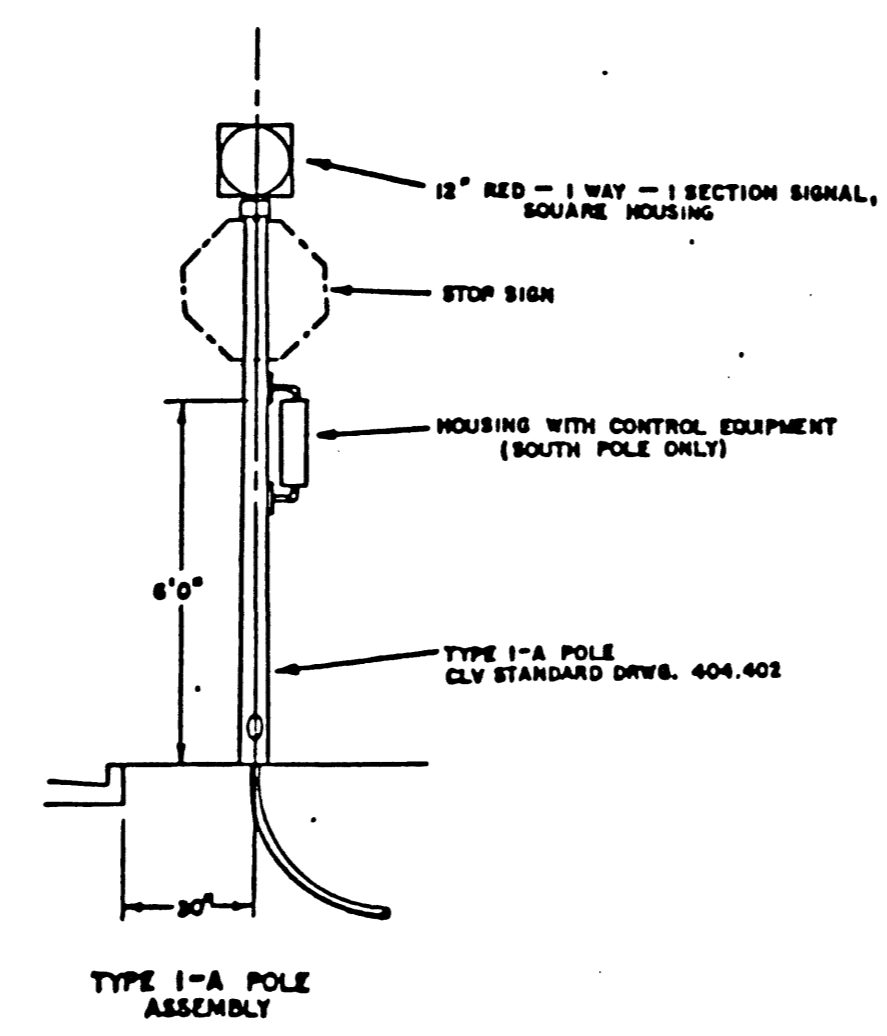

4606Z

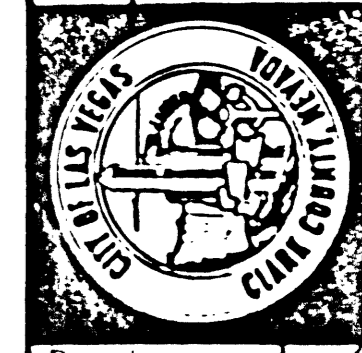

Drawing no. 208-V376