


Call before you Dig.

1-800-227-2600  
UNDERGROUND SERVICE (USA)

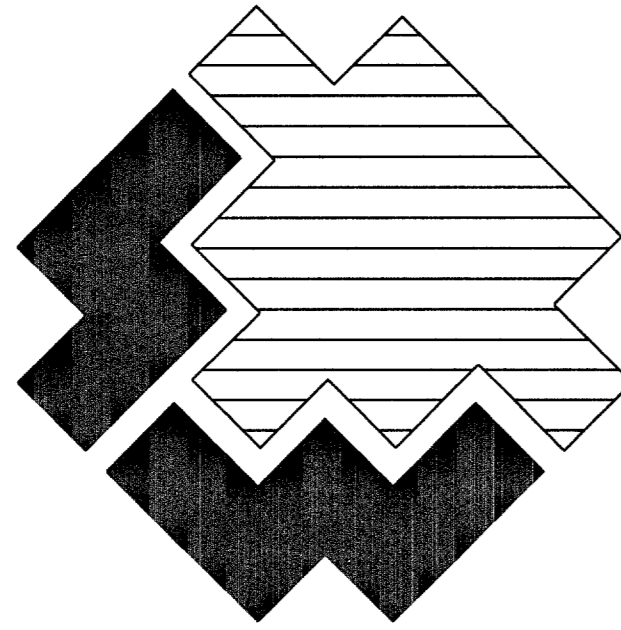


# SOUTHWEST GAS CORPORATION

## SI - CLV - INDUSTRIAL

### 2" STL REPLACEMENT


### WYOMING/COMMERCE

## WR# 147391

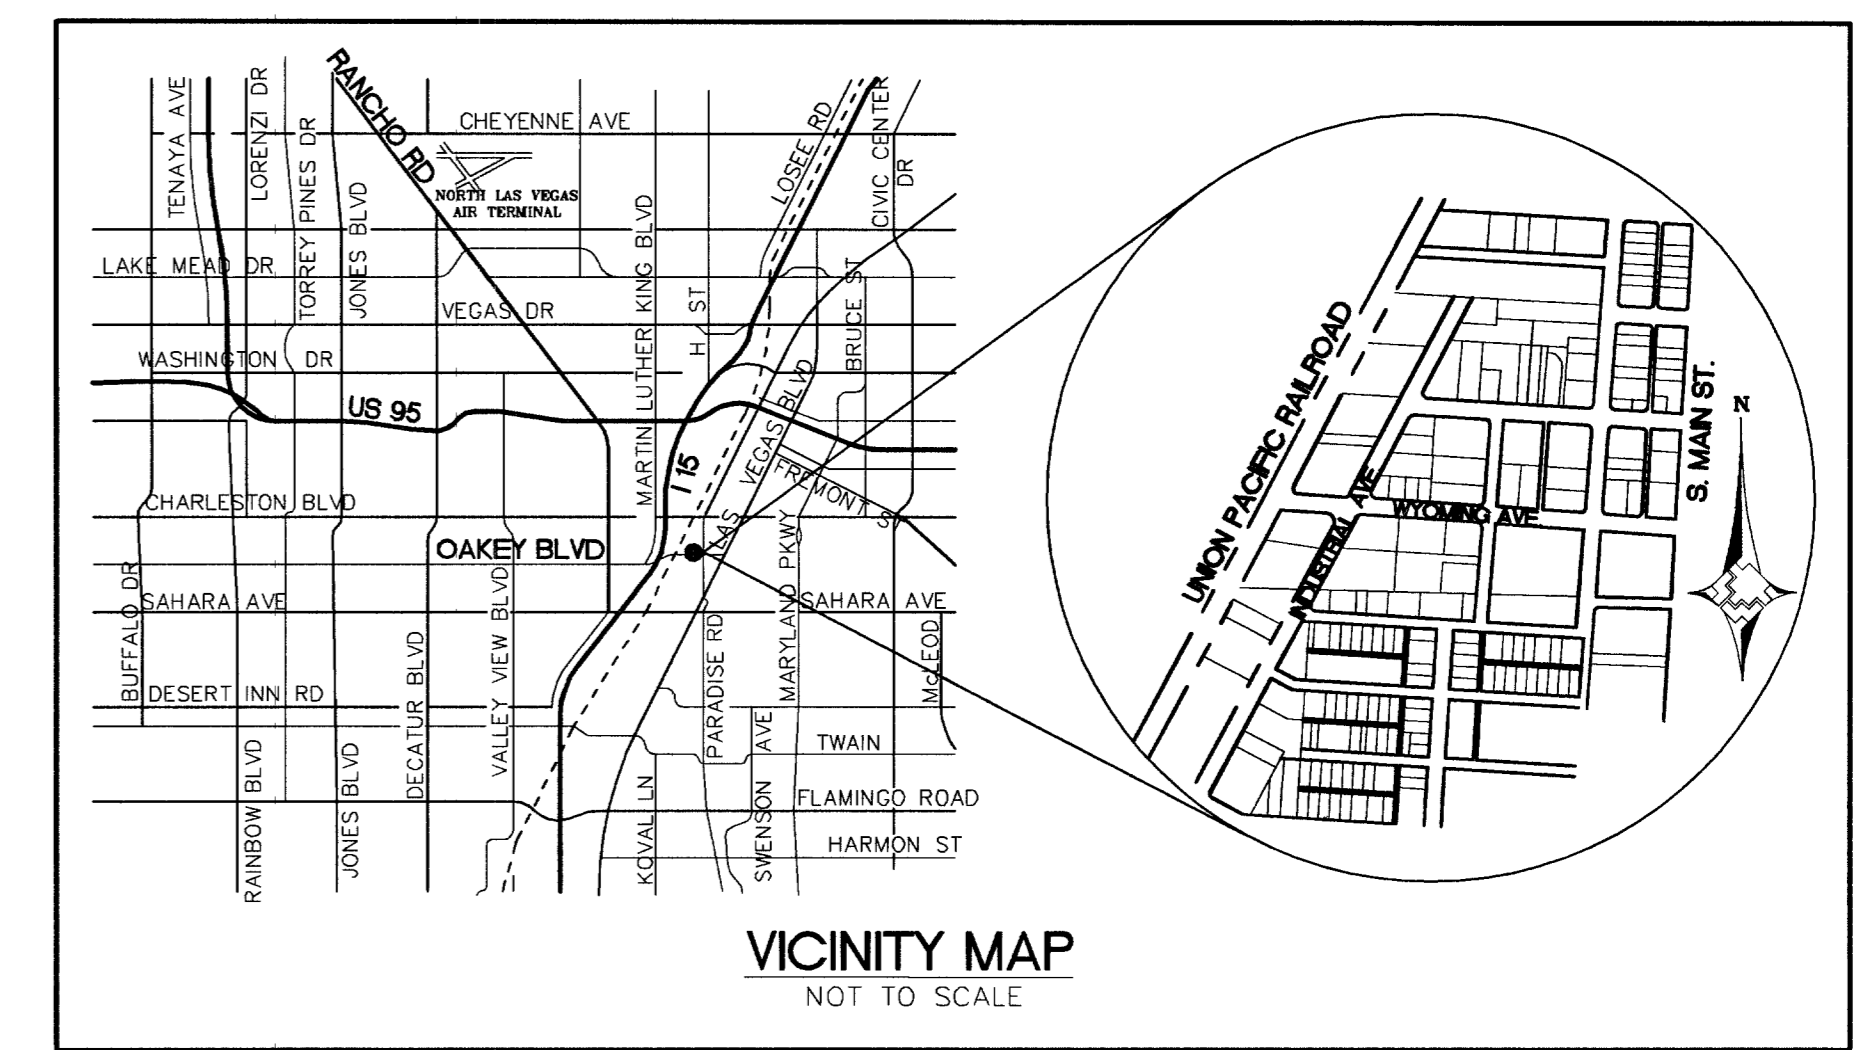


FOR STREETS WITH 60 FOOT OR LESS RIGHT-OF-WAY:  
PAVED AREA. COMPLY WITH RTC STANDARD 503.

FOR STREETS WITH GREATER THAN 60 FOOT RIGHT-OF-WAY:  
PAVED AREA. COMPLY WITH RTC STANDARD 504.

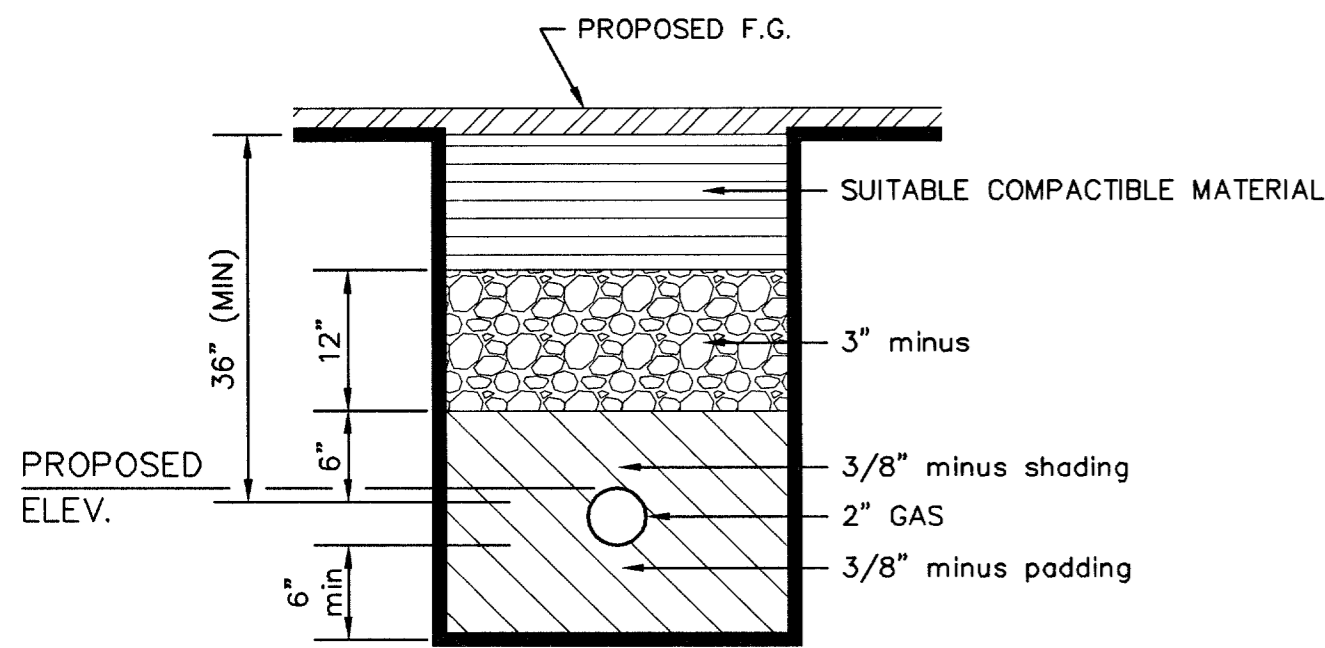

TRENCH DETAIL

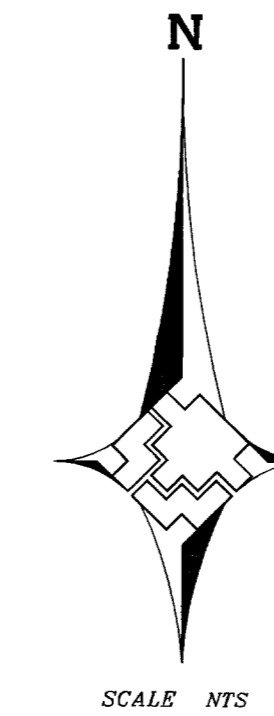

### LEGEND

	EX. GAS SERVICES
	PROPOSED GAS MAIN
	EXISTING GAS MAIN
	EXISTING GAS MAIN TO BE ABANDONED
	PROPOSED 1/2" PE
	MATCHLINE
	RIGHT-OF-WAY LINE
	CENTERLINE
EX	EXISTING
R/W	RIGHT-OF-WAY
2020	STREET ADDRESS
AC#	AC NUMBER
BOC	BACK OF CURB

### CONSTRUCTION NOTES:

1. SUGGESTED GAS LOCATIONS ARE TO CLEAR SUBSTRUCTURES LOCATE IN FIELD
2. ALL PIPELINE CONSTRUCTION SHALL CONFORM TO APPLICABLE JURISDICTION SPECIFICATIONS.
3. DO NOT SCALE THIS DRAWING.
4. SEE AC'S FOR SERVICE REPLACEMENTS & TIE-OVERS.
5. CHANGE IN PROPOSED MAIN LOCATION MUST BE AUTHORIZED BY SWG INSPECTOR.
6. GAS MAINS SHALL BE PURGED PER OPERATIONS MANUAL.
7. ABANDONED SERVICE NO ACTION REQUIRED.
8. REPLACE ALL ACTIVE SERVICES EXCEPT WHERE EXISTING PE SERVICES ARE FOUND.
9. CITY OF LAS VEGAS PERMIT REQUIRED.
10. EXISTING PE SERVICE. PE VERIFICATION REQUIRED FROM MAIN TO RISER. TIE IN TO NEW MAIN REQUIRED.
11. EXISTING SERVICE, UNKNOWN TYPE, SIZE, AND LOCATION. TO BE VERIFIED.
12. TIE OVER EXISTING PE SERVICES TO NEW MAIN.
13. EXISTING ANODE RISER
14. EXISTING ANODELESS RISER
15. REPLACEMENT SVCS TO BE SINGLE OR BRANCHED. NO CROSS-LOT REPLACEMENT SVCS PERMITTED
16. REPLACE ALL STEEL RISERS WITH ANODELESS RISERS.

82971

PURGE PLAN WAS COMPLETE IN ACCORDANCE WITH OPERATIONS MANUAL GUIDELINES BY:

NAME \_\_\_\_\_ DATE \_\_\_\_\_

CLV 9.1.05

TOTAL FOOTAGE LOCATED IN PUBLIC ROW 8,240'

NOTHING ON THESE DRAWINGS SHALL BE RELIED ON OR CONSTRUED BY CONTRACTOR TO ESTABLISH THE METHOD OF INSTALLATION (I.e. INSERTION, SPLITTING OF SERVICE, OPEN CUT, OR BORING).

10711647.SWG