


DETAIL OF 'L' TYPE CURB & GUTTER CONSTRUCTION

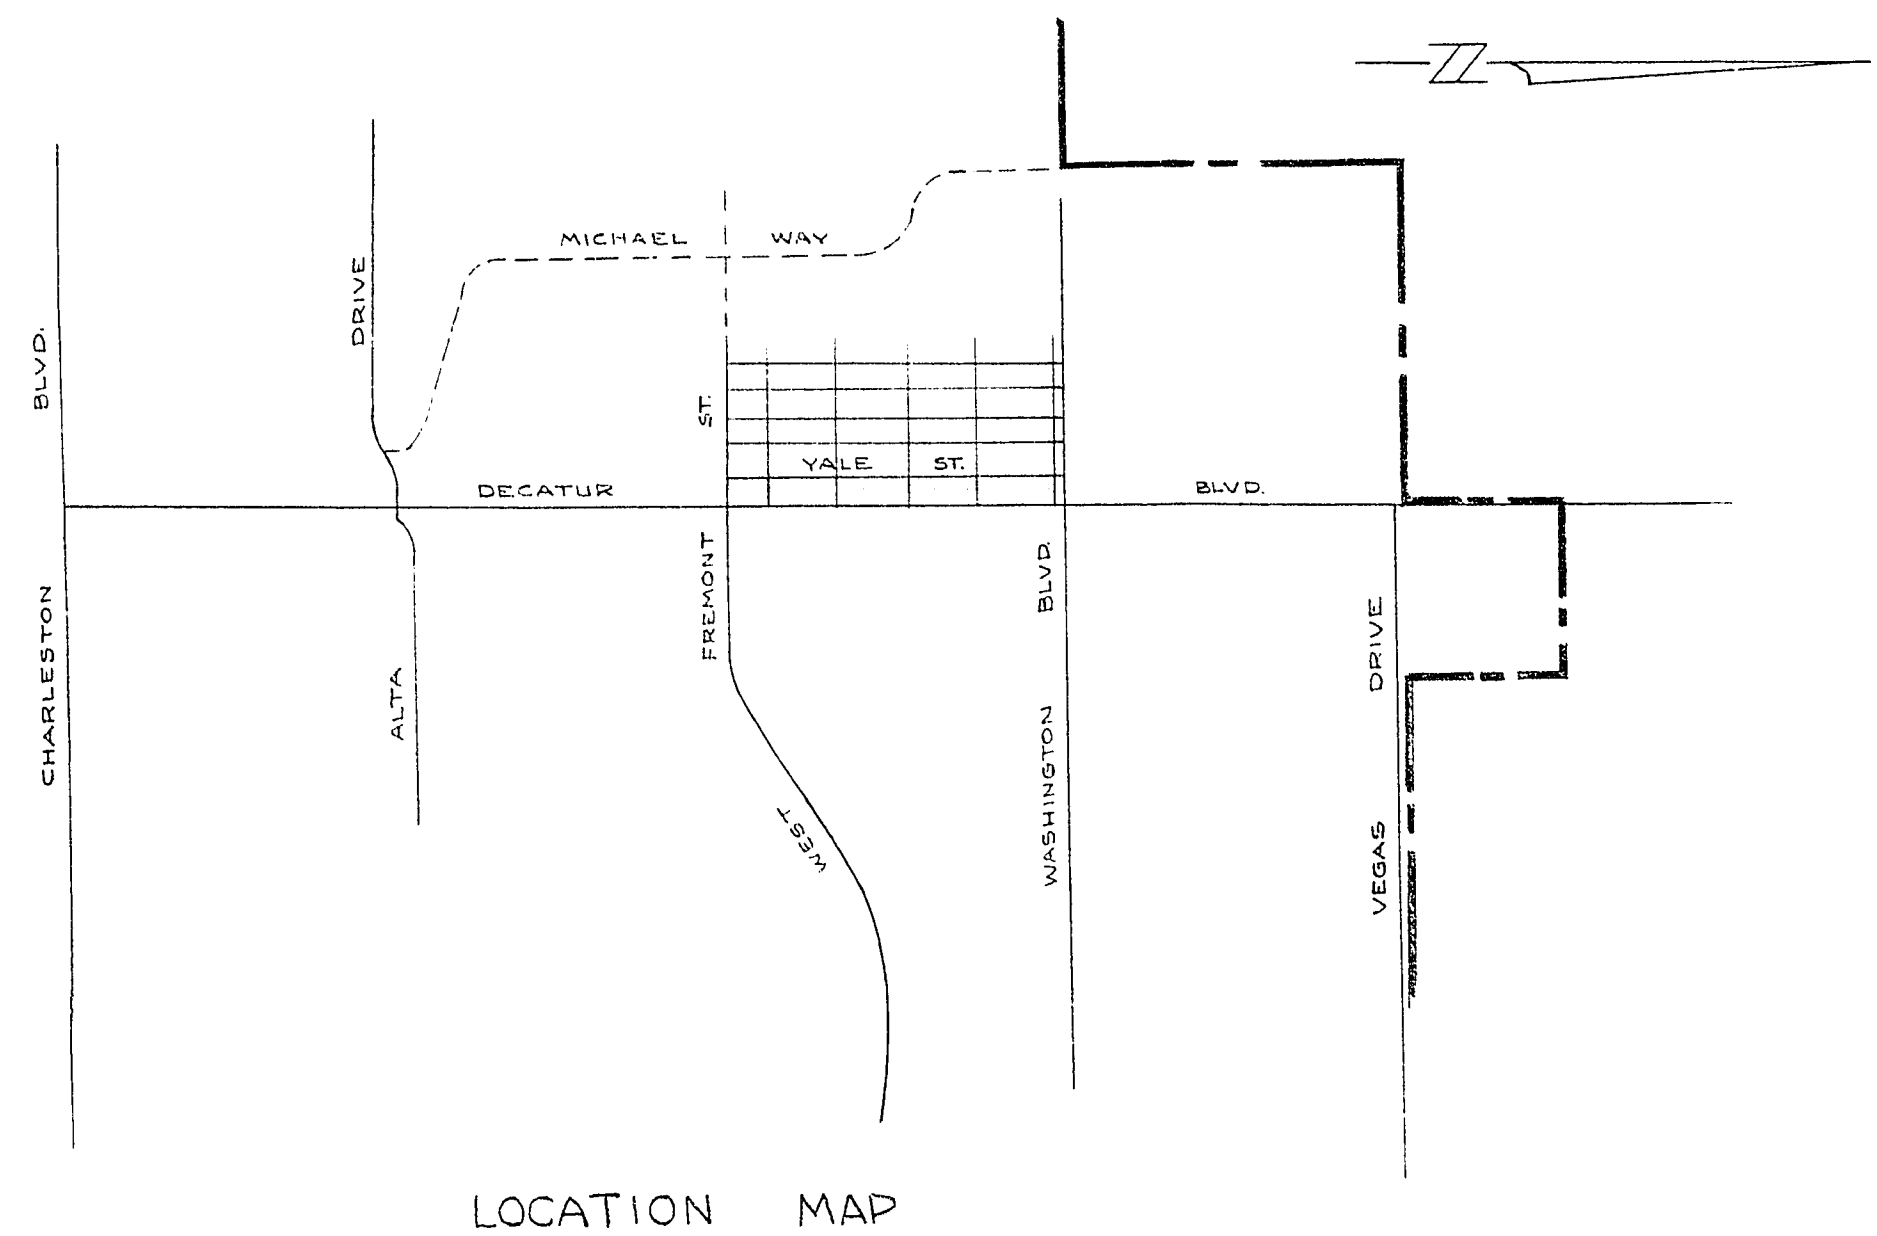

LOCATION MAP

S.A.D. 100-51 Unit 3

CITY OF LAS VEGAS NEVADA ENGINEERING DEPT.		
YALE - WEST FREMONT to WASHINGTON Curb and Gutter, Paving		
DES. R. ROTHLY	DATE 3-2-62	SC. (H) 1" = 100'
DR. CORRY	3-2-62	SC. (V)
CKD. J.C.	3-20-62	F. BK. NO. 60-4X
APPROVED BY CITY ENGR.		P.J.O. NO. 69-61
<i>[Signature]</i>		DRAWING NO. 100-51-D-11

DIETRICH-PORT CLEARPRINT 1000H