


TYPICAL TRENCH DETAIL  
CITY OF LAS VEGAS

**CLV STREET LIGHT NOTES**  
ALL STREET LIGHTING INSTALLATIONS SHALL CONFORM TO THE LATEST ISSUE OF THE STANDARD DETAILS AND SPECIFICATIONS OF THE CITY OF LAS VEGAS, AND SHALL ALSO CONFORM TO THE UNIFORM STANDARD SPECIFICATIONS FOR PUBLIC WORKS CONSTRUCTION OF OFF-SITE IMPROVEMENTS, CLARK COUNTY AREA, 1978, UNLESS OTHERWISE NOTED.

**QUANTITY ESTIMATE & LEGEND**

○	STD 11 GA. POLE	7 EA
○	100 WATT H.P.S.	7 EA
---	1 1/4" CONDUIT	1100 LFT
□	TENTATIVE DIW LOCATION	55 EA.
---	EASEMENT	55 EA.

**SPECIAL NOTE:**  
POWER & TELEPHONE SERVICES SHALL BE LOCATED 0'-3' (MAX) FROM THE OPPOSITE OF THE EASEMENT SIDE OF THE LOT. SEWER AND WATER SERVICES SHALL BE LOCATED 2'-0' (MAX) FROM THE OPPOSITE OF THE EASEMENT SIDE OF THE LOT.

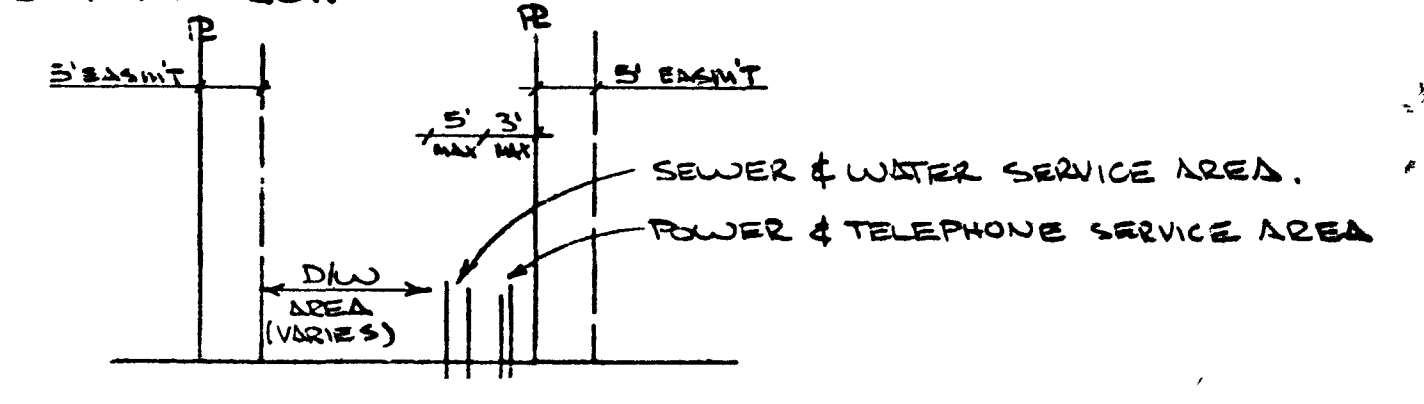

Nevada Power Company approves the point of service to the street light system. This shall not be deemed to consent to the placement of the light poles which may be in conflict with Nevada Power Company's prior rights and/or facilities.

1-8-82  
(Date)  
*Michael B. Williams*  
NEVADA POWER COMPANY

*William J. Davis* 3/1/82  
CLV FIELD OPERATIONS ENGR DATE  
*Charles R. Johnson* 3/1/82  
CLV QUALITY CONTROL DATE  
*Henry Garcia* 3-17-82  
CLV ELECTRICAL SUPERVISOR DATE  
*Ernest R. ...* 3-17-82  
CLV ELECTRICAL COORDINATOR DATE

REVISION	DATE	BY	DESCRIPTION
1	5/1/82	DWA	ISSUE SERVICE LATERAL NOTE
2	8/20/83	MC	DRIVEWAY LOC. PER CLIENT

SUBMITTED BY: *Charles R. Johnson* DATE: 3/16/82  
NEW CERT. NO. 3005

**PLANNERS**  
CONSULTING ENGINEERS •  
2209 Paradise Road • Las Vegas, Nevada 89104  
(702) 735-0227

**PROJECT**  
MASTER STREET LIGHT & DRIVEWAY PLAN  
YELLOW ROSE ESTATES

TITLE: MASTER STREET LIGHT & DRIVEWAY PLAN  
PROJECT: YELLOW ROSE ESTATES

NO. NO. 2242  
BY: DWA CRD  
DATE: 2-20-1982  
SCALE: HORIZ. 1" = 60'  
SHEET: 2074-3369  
8  
OF 10 SHEETS

5797 7-9-8 2074-3369

