
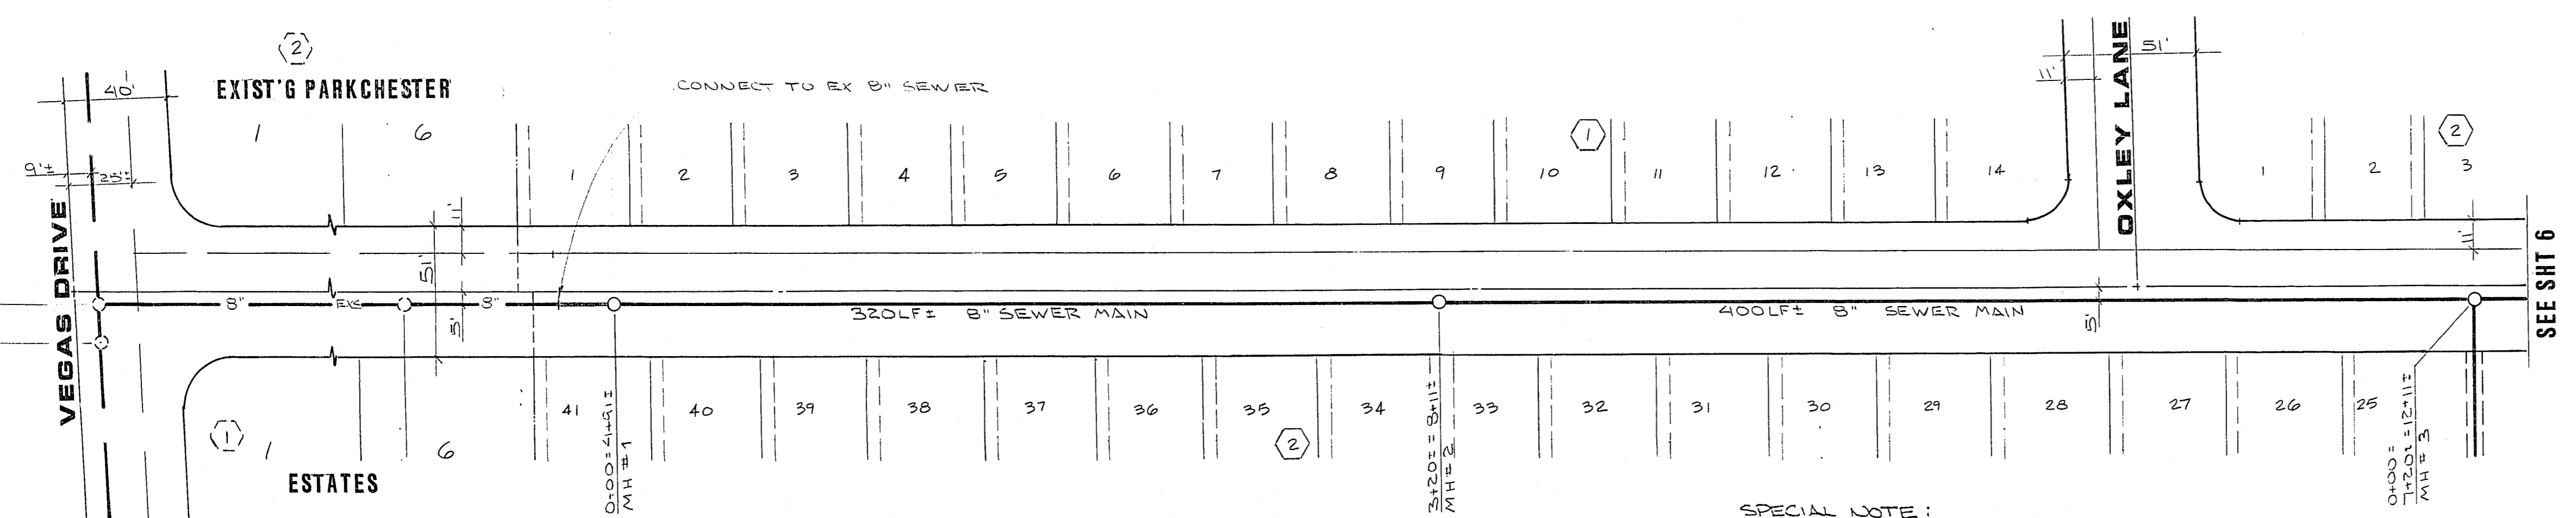



REV	DATE	BY	REVISION
1	5-7-82	DJM	SERVICE LATERAL NOTE.

SUBMITTED BY: *[Signature]* DATE: 3/16/82
 CHARLEY R JOHNSON RPE
 NEVADA CERT #3005
 CLV neVada
 CONSULTING ENGINEERS • PLANNERS
 2800 WEST SAHARA AVENUE BUILDING 4 SUITE B
 LAS VEGAS, NEVADA 89102 PHONE (702) 873-7550

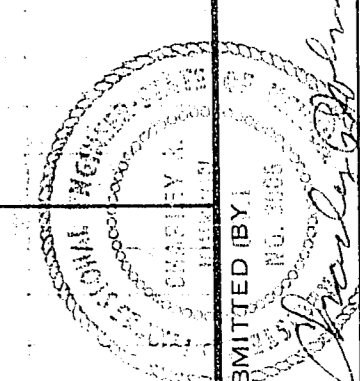

YELLOW ROSE STREET

SPECIAL NOTE:
 TOWER & TELEPHONE SERVICES SHALL BE LOCATED 0'-3' (MAX) FROM THE OPPOSITE SIDE OF THE EASEMENT SIDE OF THE LOT. SEWER AND WATER SERVICES SHALL BE LOCATED 3'-8' (MAX) FROM THE OPPOSITE OF THE EASEMENT SIDE OF THE LOT.

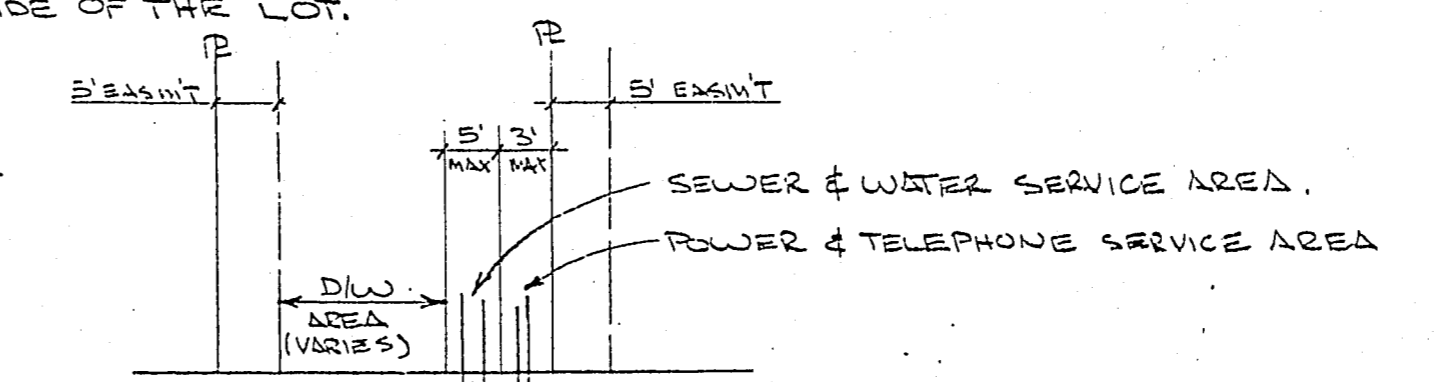

[Signature]
 CLV FIELD OPERATIONS ENGR DATE 11/1/82
[Signature]
 CLV SANITATION ENGINEER DATE 7-17-82
[Signature]
 CLV QUALITY CONTROL DATE 1/26/82

SEWER PLAN & PROFILE YELLOW ROSE STREET YELLOW ROSE ESTATES	
TITLE	PROJECT
NO. 2942	
BY DWM CRD	
DATE JAN 1982	
SCALE HORIZ 1" = 40'	
VERT 1" = 4'	
SHEET	
5	
OF 10 SHEETS	