
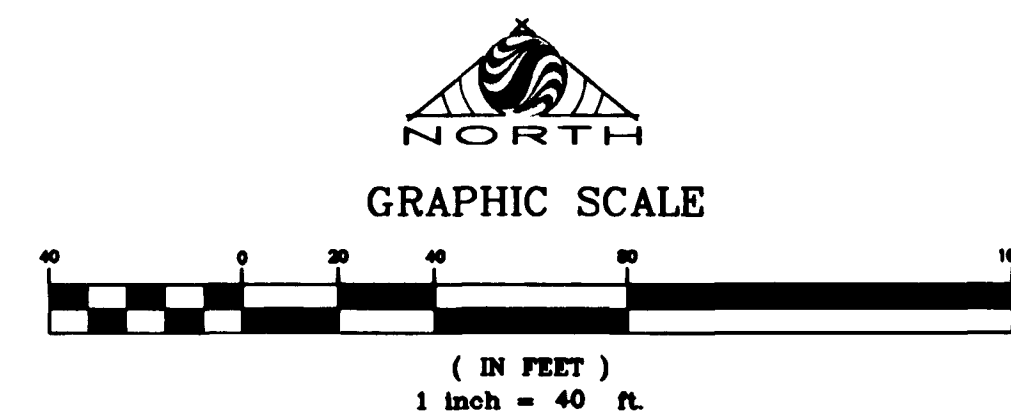


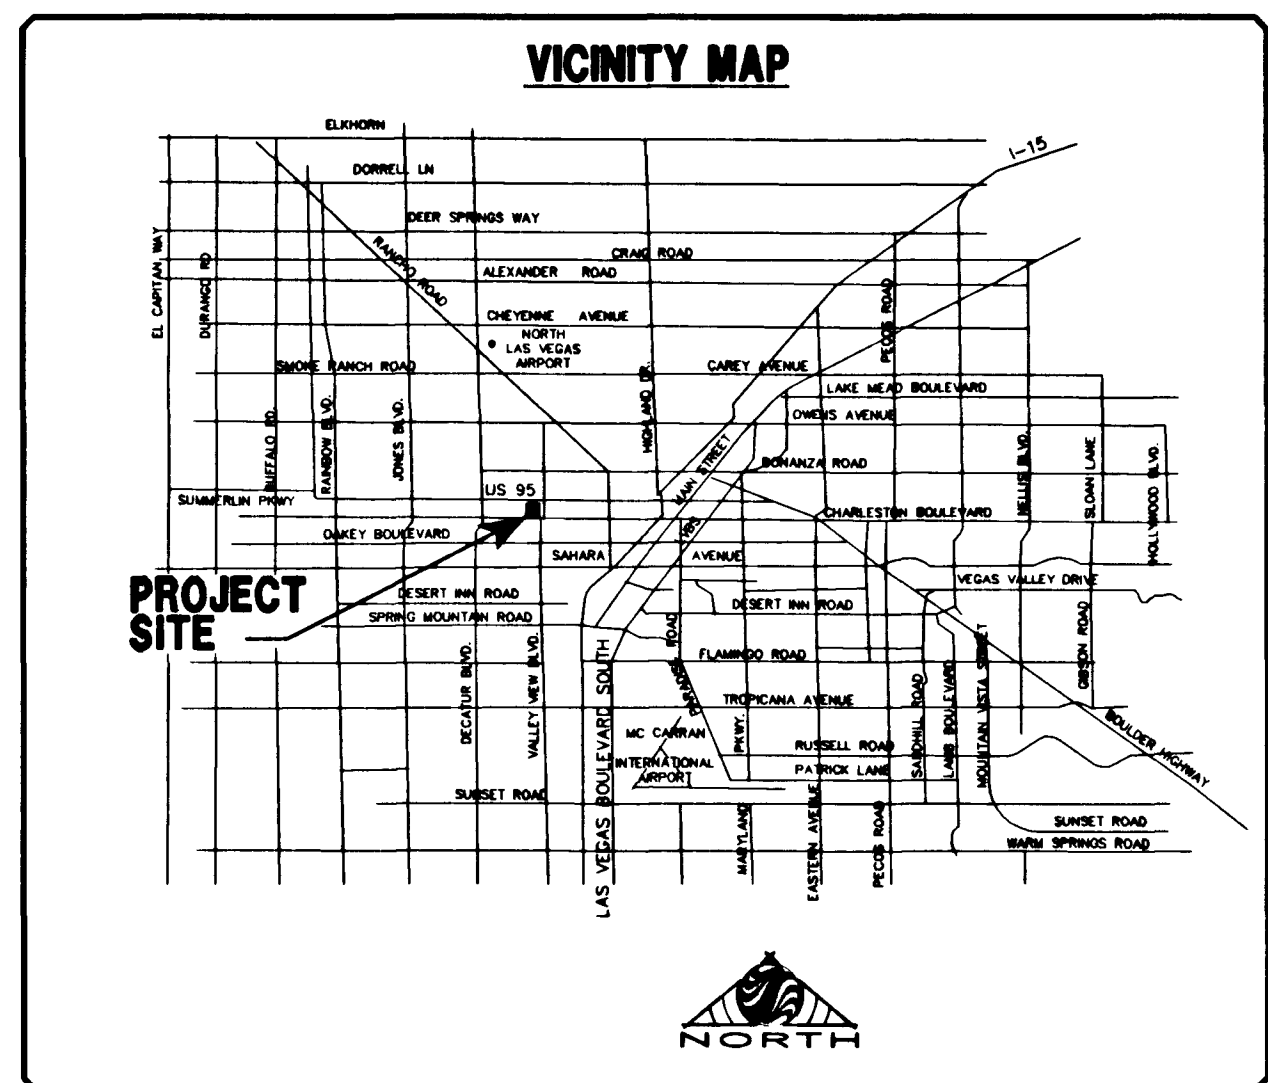

DEMOLITION LEGEND	
SYMBOL	DESCRIPTION
	EXISTING IRRIGATION CONTROLLER
	EXISTING REMOTE CONTROL VALVES
	EXISTING VACUUM BREAKER
	EXISTING GATE VALVE
	EXISTING MAINLINE, PROTECT IN PLACE

NOTES:

(1) IRRIGATION LAYOUT IS DIAGRAMMATIC. ACTUAL
INSTALLATION WILL SLIGHTLY VARY. CONTRACTOR
TO NOTIFY OWNERS REPRESENTATIVE IF MAJOR
DISCREPANCIES EXIST

(2) SEE SHEET L3.01 FOR IRRIGATION DETAILS

BENCHMARK

CITY OF LAS VEGAS BENCHMARK 2LV01 31NE6

RIVET AND PLATE IN TOP OF CURB AT
SOUTHWEST CORNER OF VALLEY VIEW AND
MEADOWS.

ELEVATION = 654.7607 meters (NAVD'88)
ELEVATION = 2148.16 U.S. Survey feet (NAVD'88)


BASIS OF BEARINGS

SOUTH 89°39'38" EAST, BEING THE BEARING OF THE CENTERLINE OF MEADOWS LANE, AS SHOWN ON THAT CERTAIN MAP ON FILE IN THE CLARK COUNTY RECORDER'S OFFICE IN FILE 33 OF SURVEYS AT PAGE 44, SITUATED IN THE NORTHEAST QUARTER (NE 1/4) OF SECTION 31, TOWNSHIP 20 SOUTH, RANGE 61 EAST, M.D.M., CITY OF LAS VEGAS, CLARK COUNTY, NEVADA.

LEGEND

— EXISTING TO BE REMOVED AND PREPPED FOR CONSTRUCTION.

— EXISTING TO REMAIN UNDISTURBED

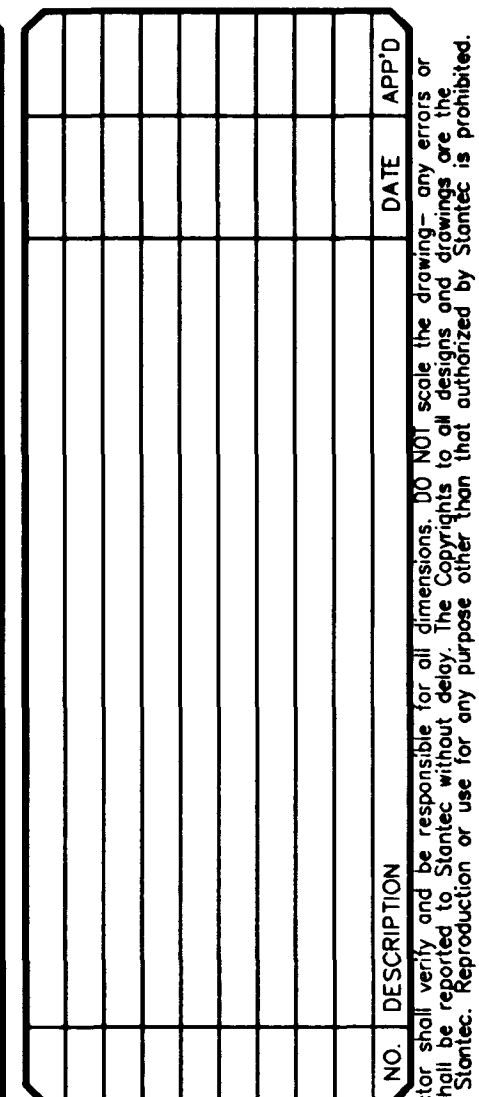

DATE :	12/10/2003
PM :	
DRAWN BY :	EDS
DESIGNED BY :	
CHECKED BY :	JWL
ADA CHECKED :	
JOB NO. :	
SCALE :	1"=40'


Stantec Consulting, Inc.
77251 W. Charleston Blvd.
Las Vegas, Nevada, U.S.A.
89117
Tel. (702) 258-0115
Fax. (702) 258-4956
www.stantec.com



LODGE YMCA ASSN OF LAS VEGAS

YMCA AQUATICS FACILITY

DEMOLITION PLAN

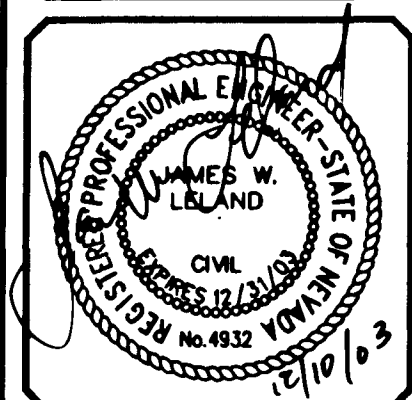

SHEET **C3.0**
OF 7
CLV. DWG # 1071/3303

Avoid cutting underground utility lines. It's costly.

**Call
before you
Dig.**

1-800-227-2600

UNDERGROUND SERVICE ALERT (USA)

Avoid hitting overhead power lines. It's costly.

**Call
before you do
Overhead**

1-702-593-6111

62608