




SECTION A - ACACIA TREE

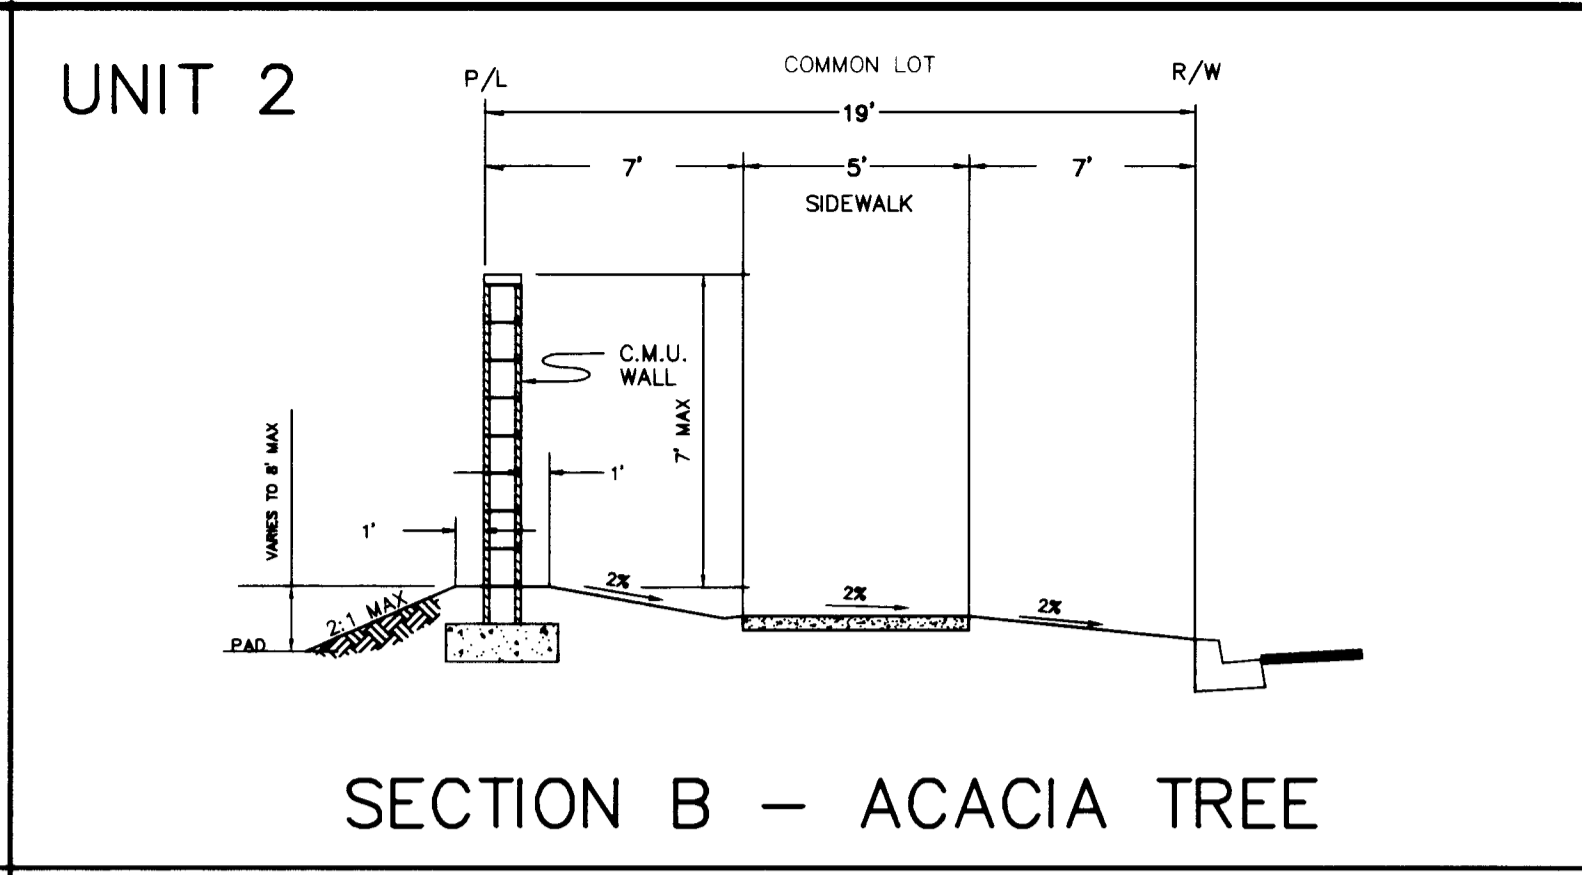


SECTION B - ACACIA TREE

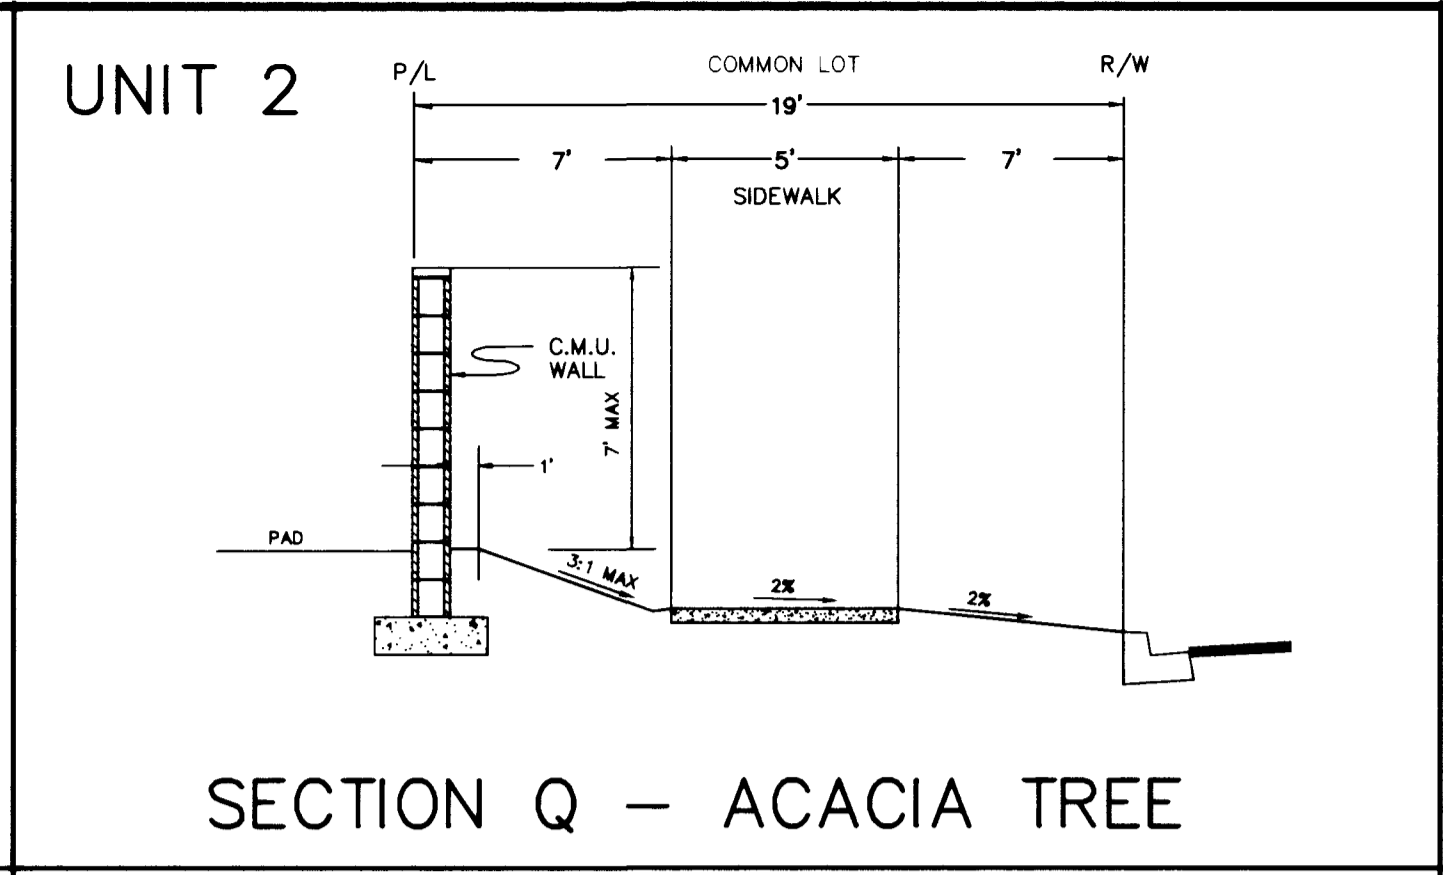


SECTION Q - ACACIA TREE

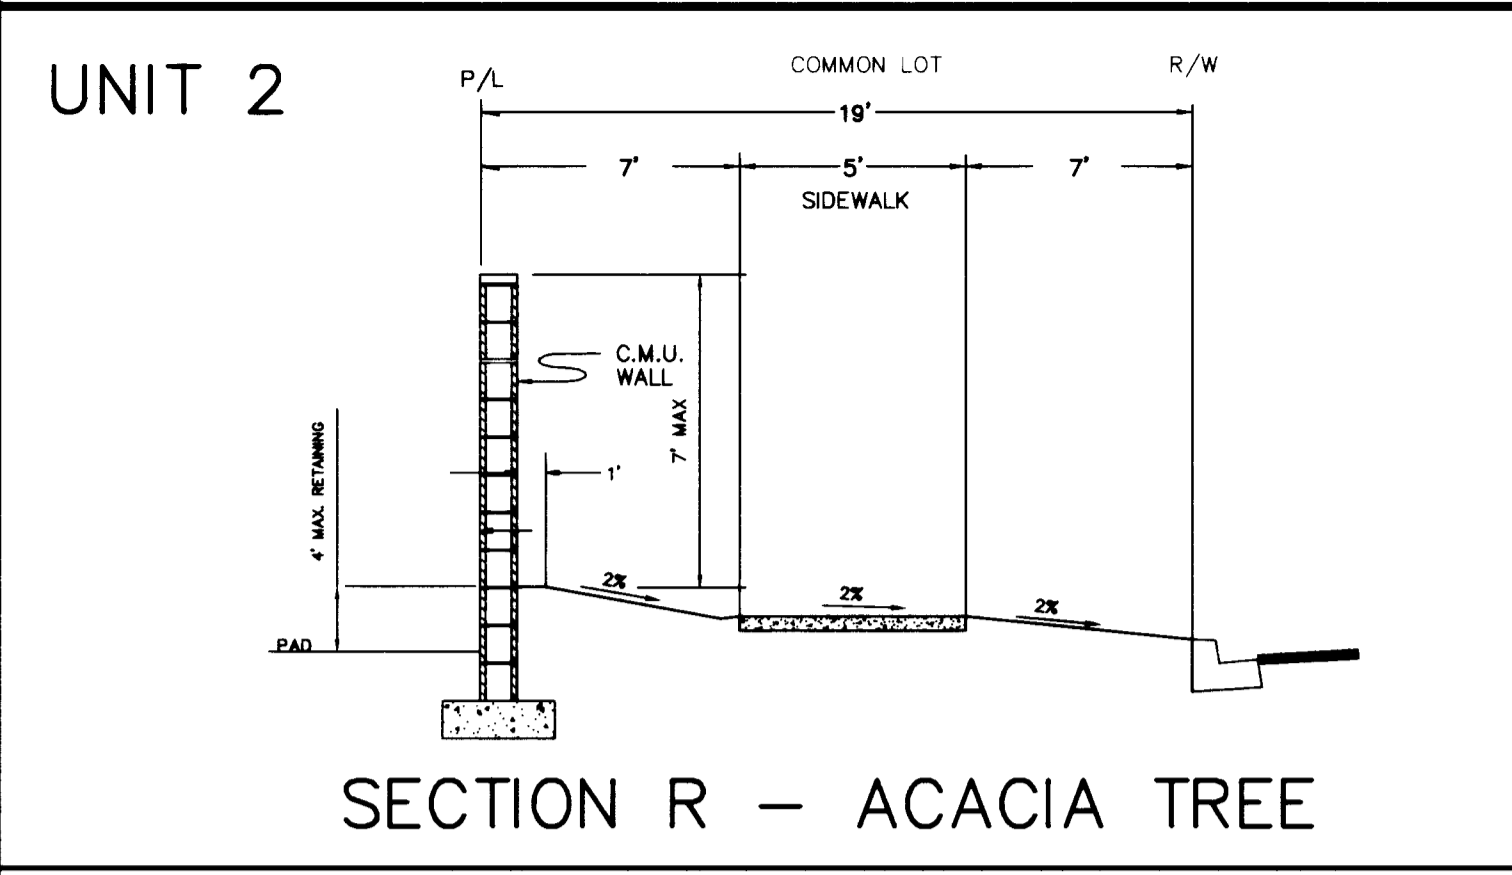


SECTION R - ACACIA TREE

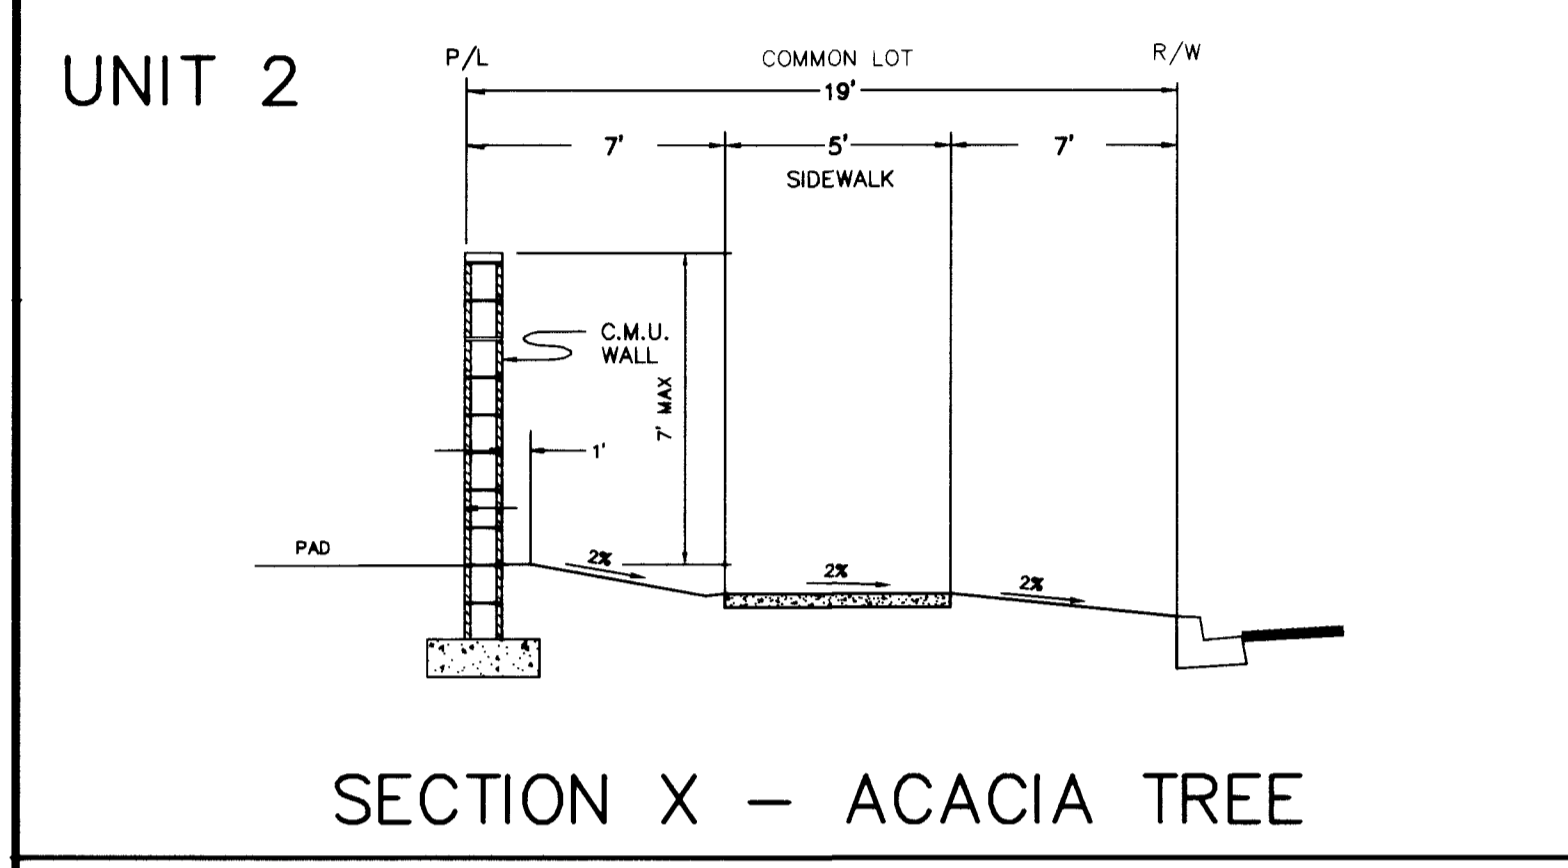


SECTION X - ACACIA TREE

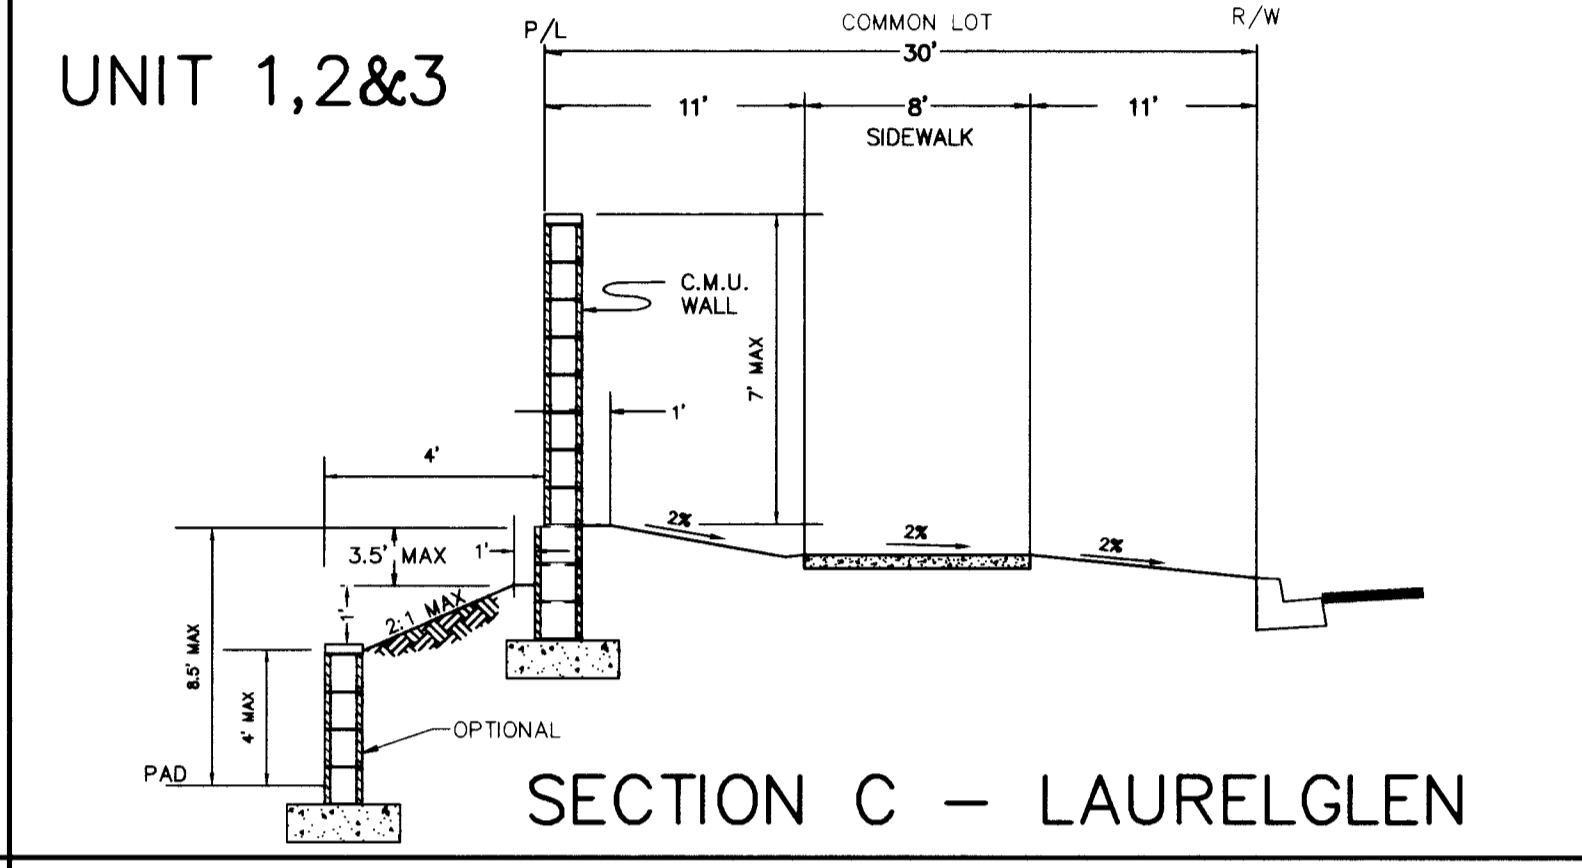


SECTION C - LAURELGLEN

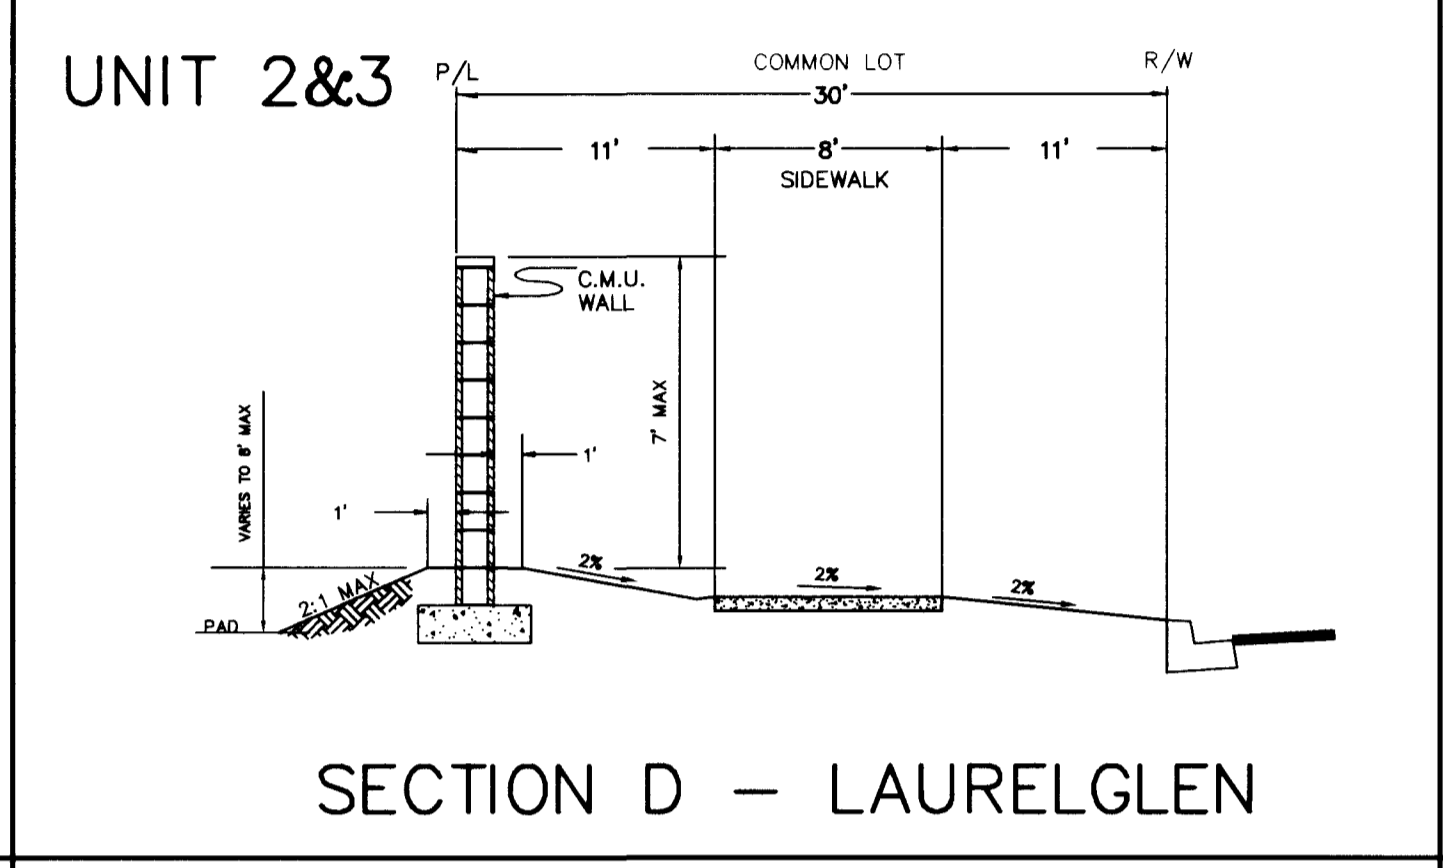


SECTION D - LAURELGLEN

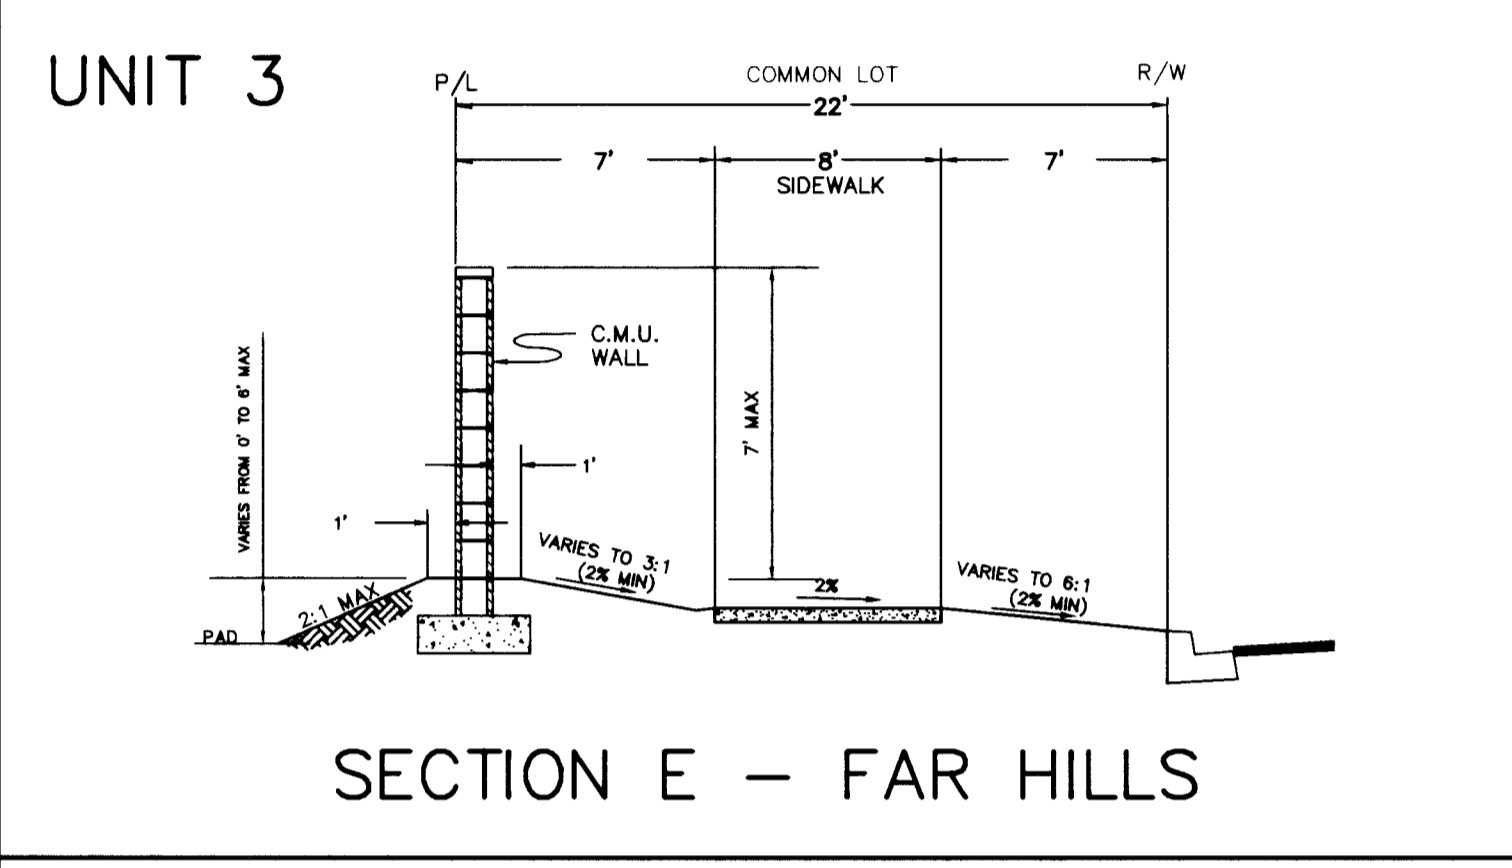


SECTION E - FAR HILLS

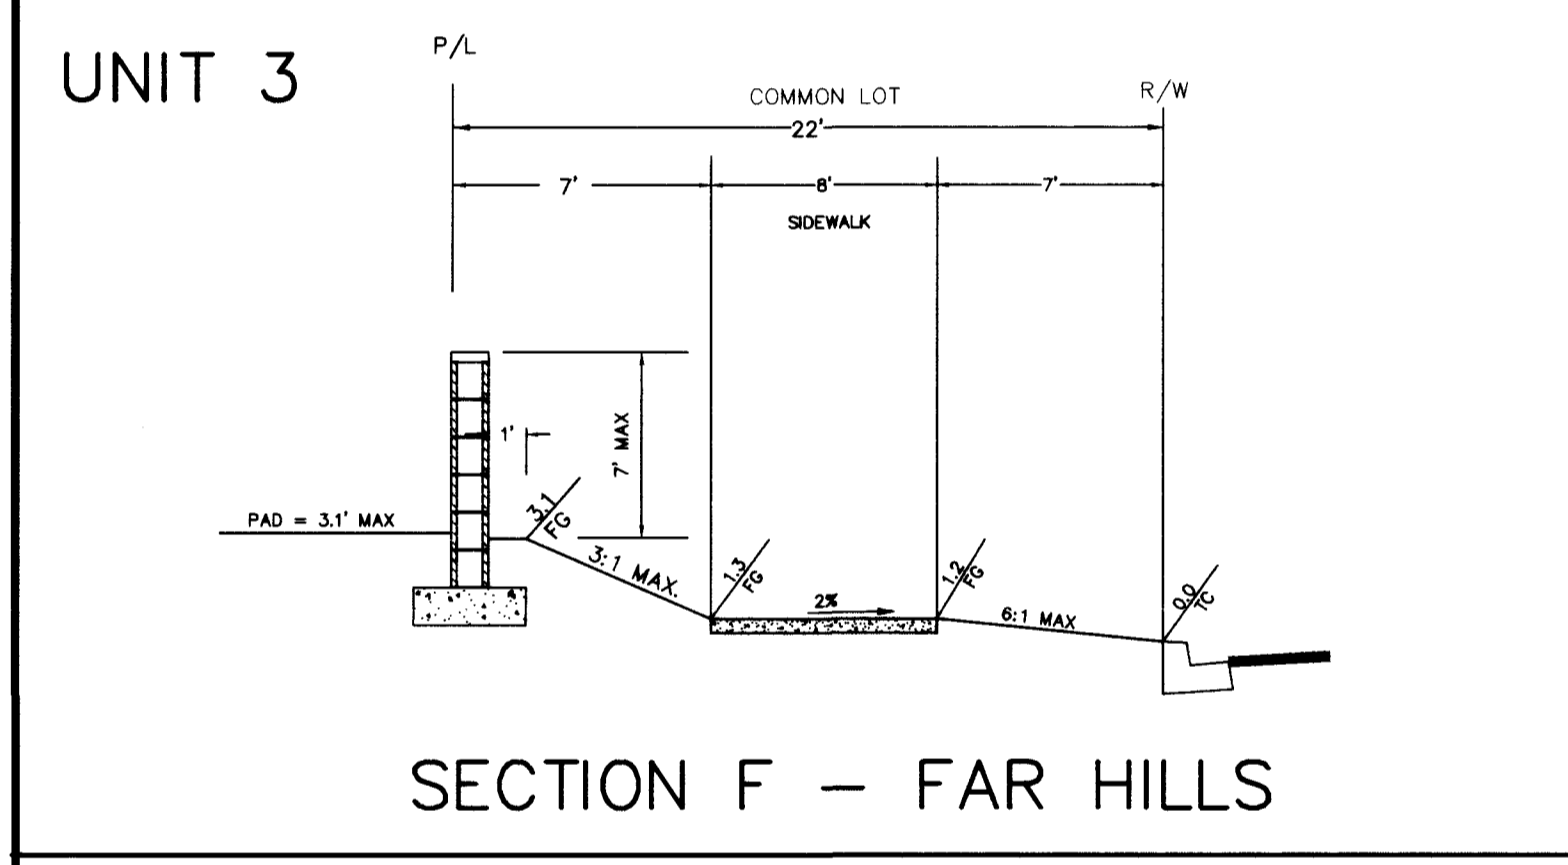


SECTION F - FAR HILLS

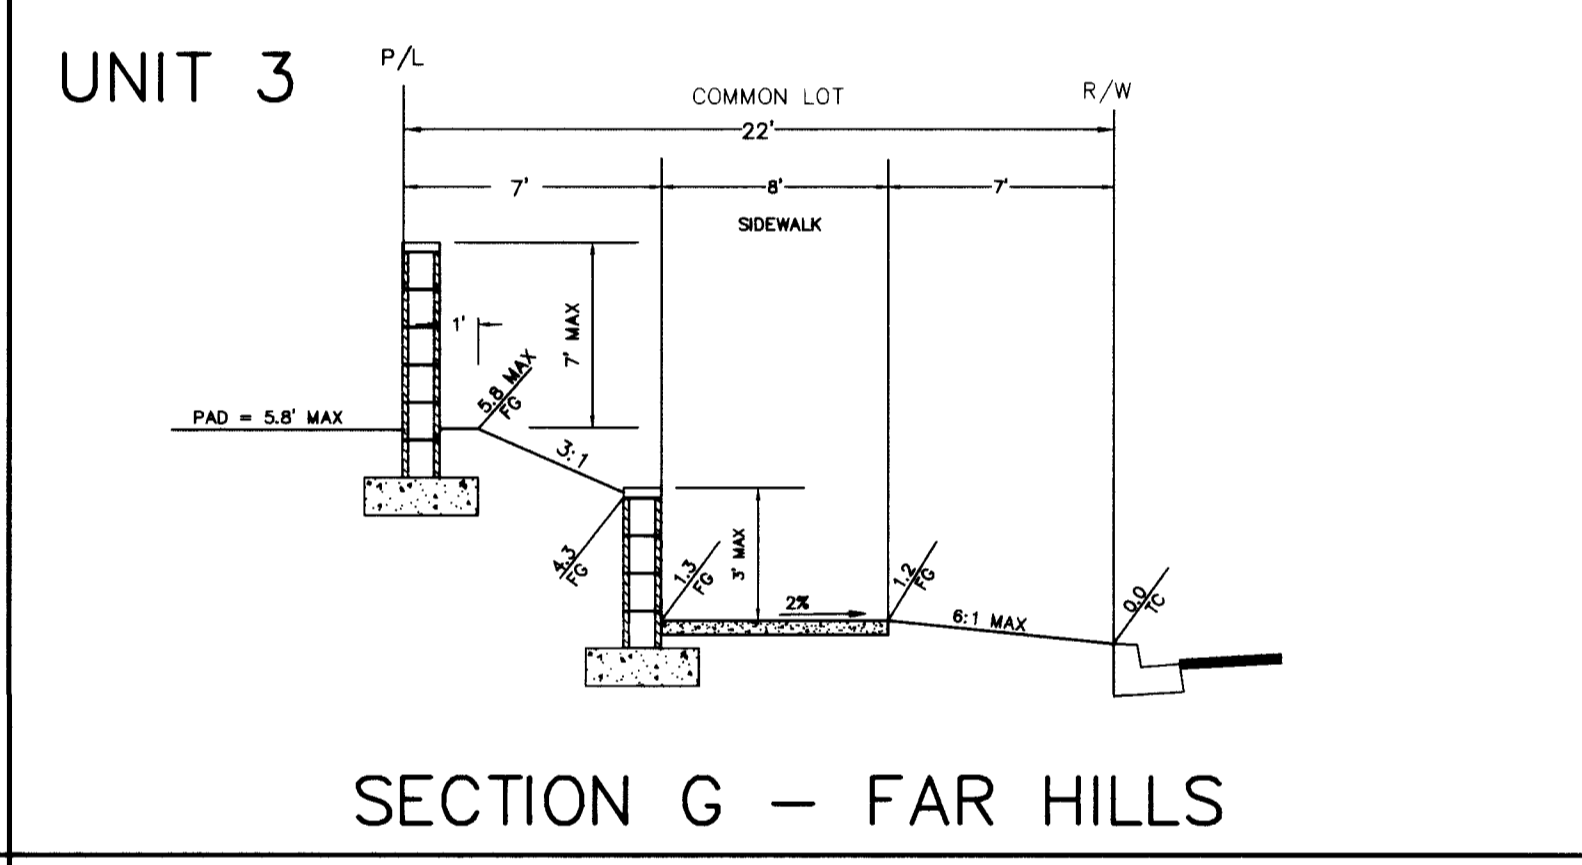


SECTION G - FAR HILLS

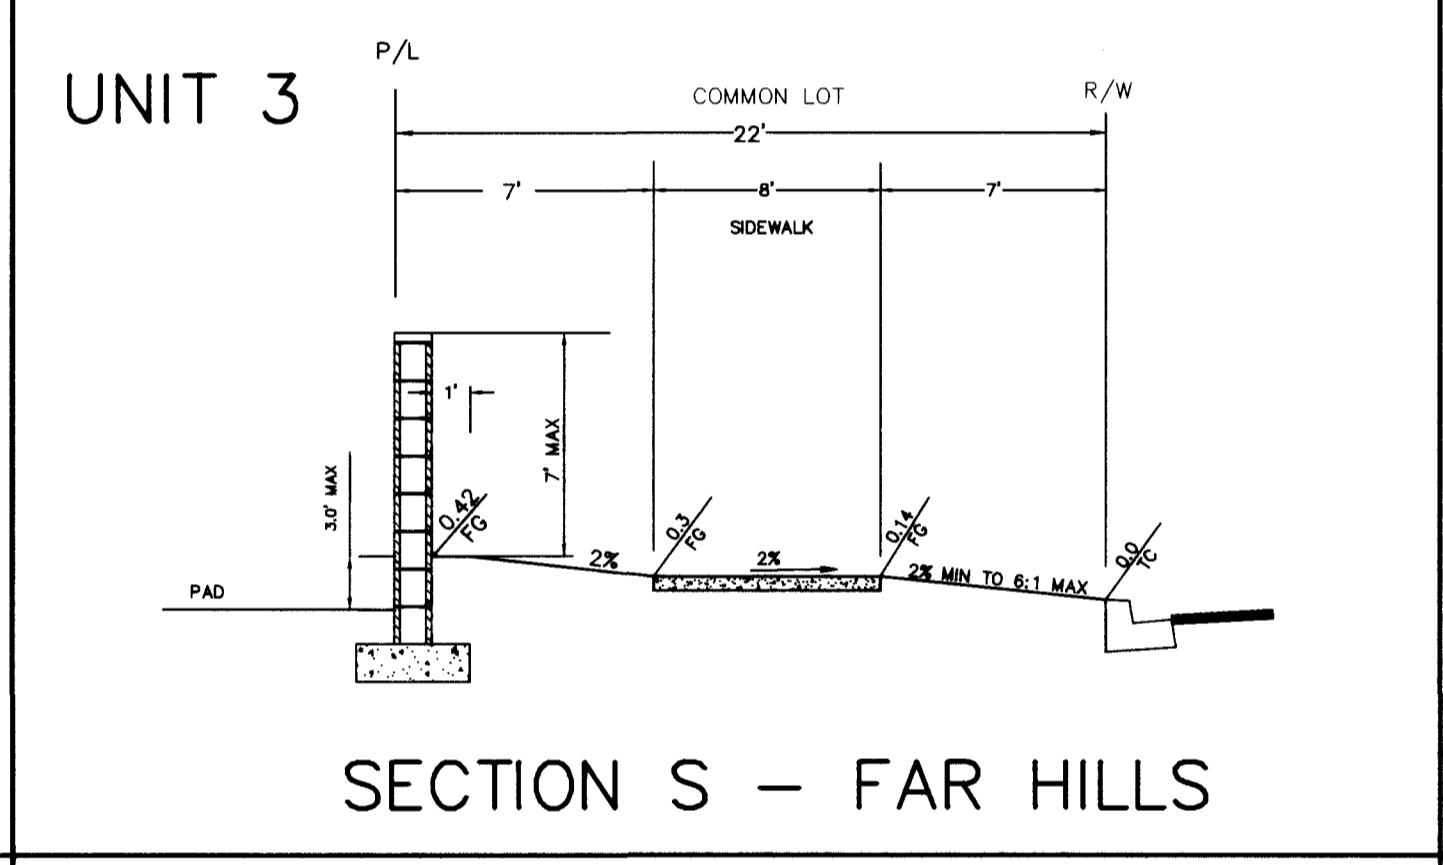


SECTION S - FAR HILLS

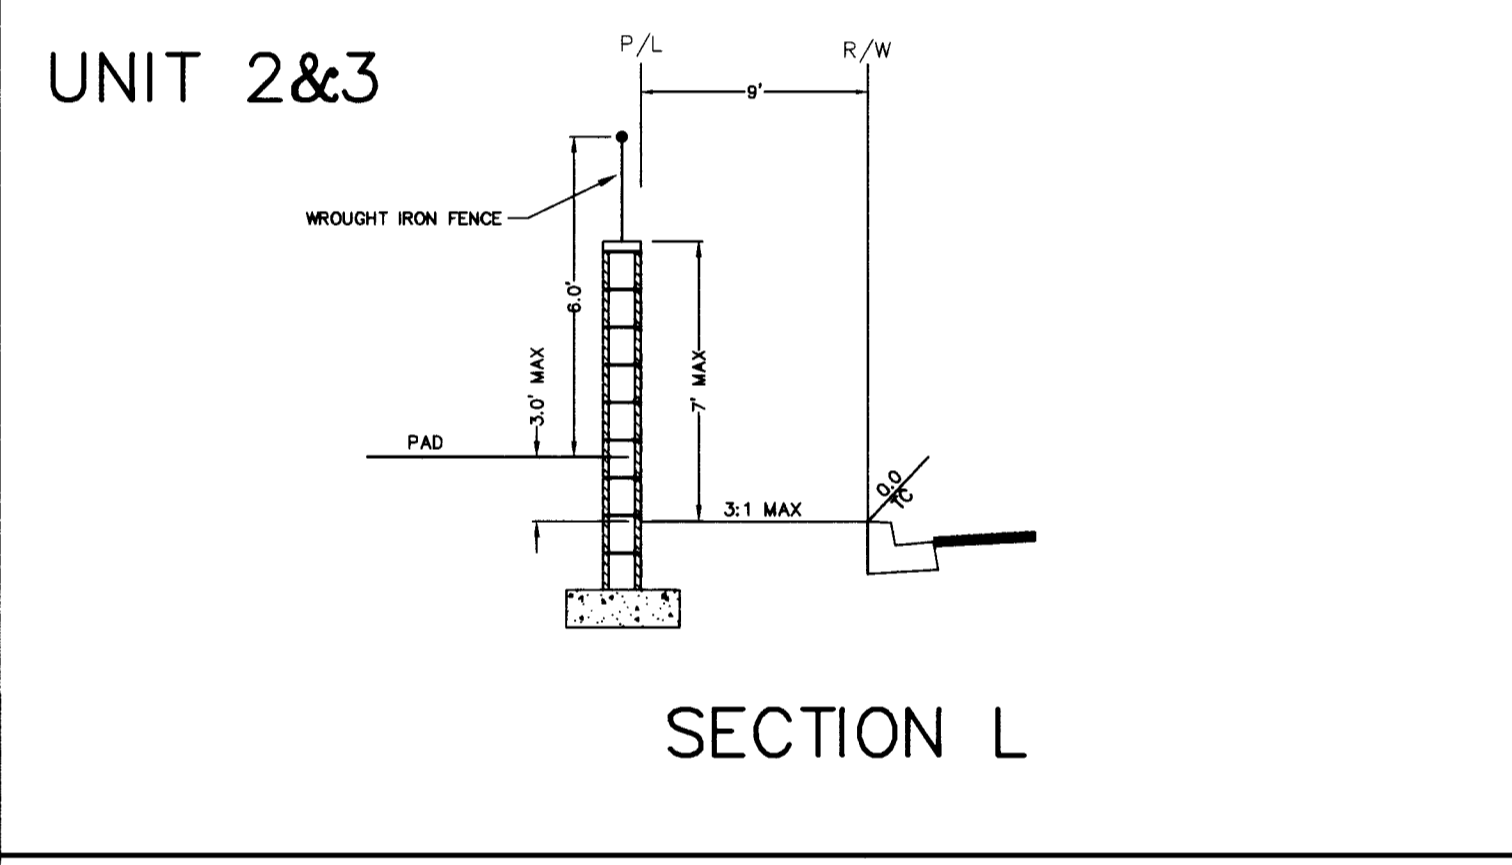


SECTION L

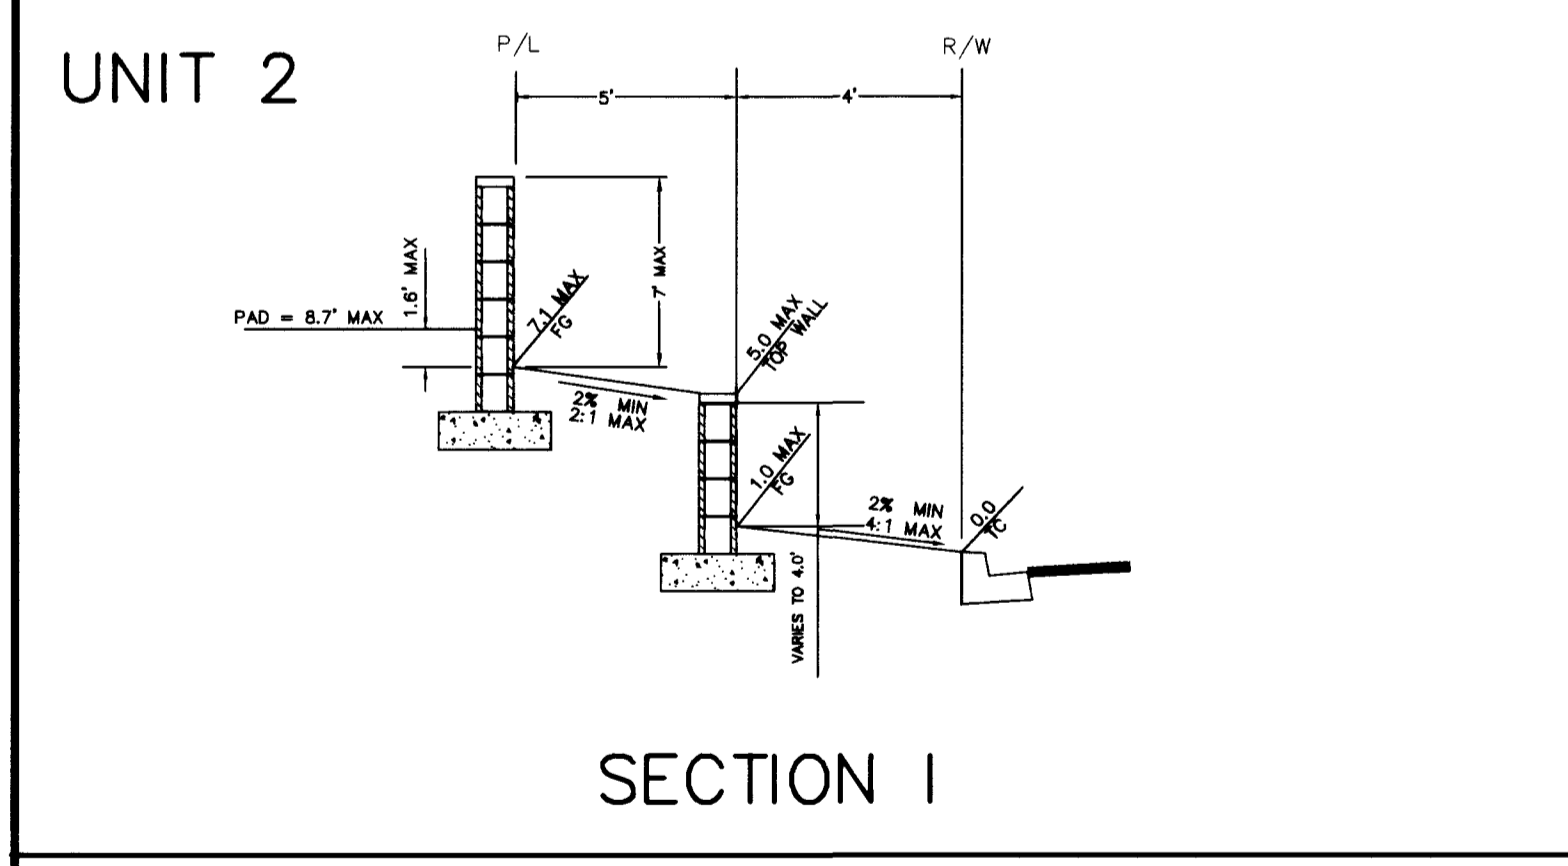


SECTION I

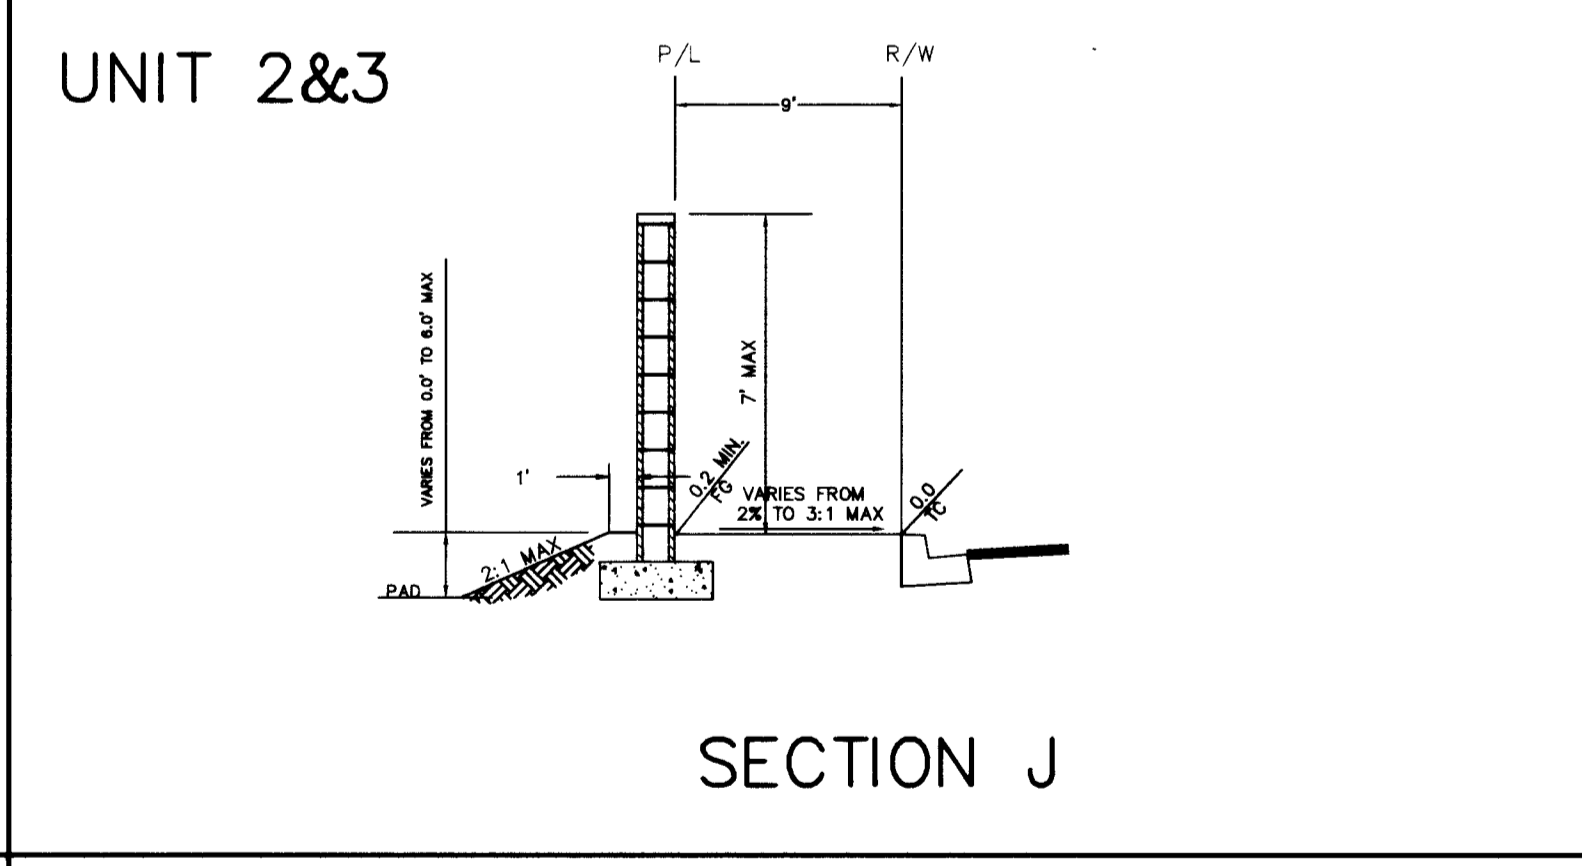


SECTION J

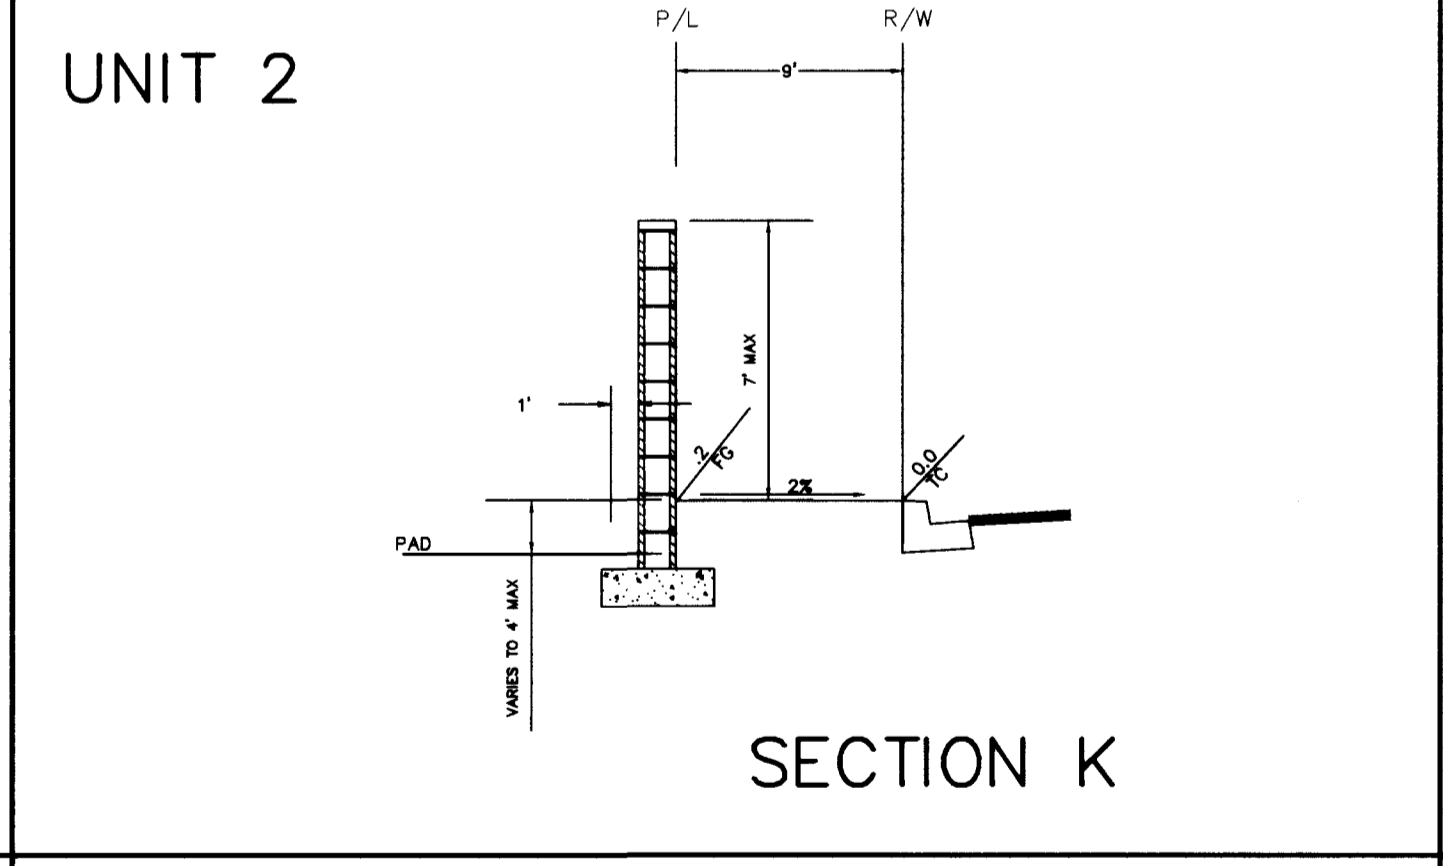


SECTION K

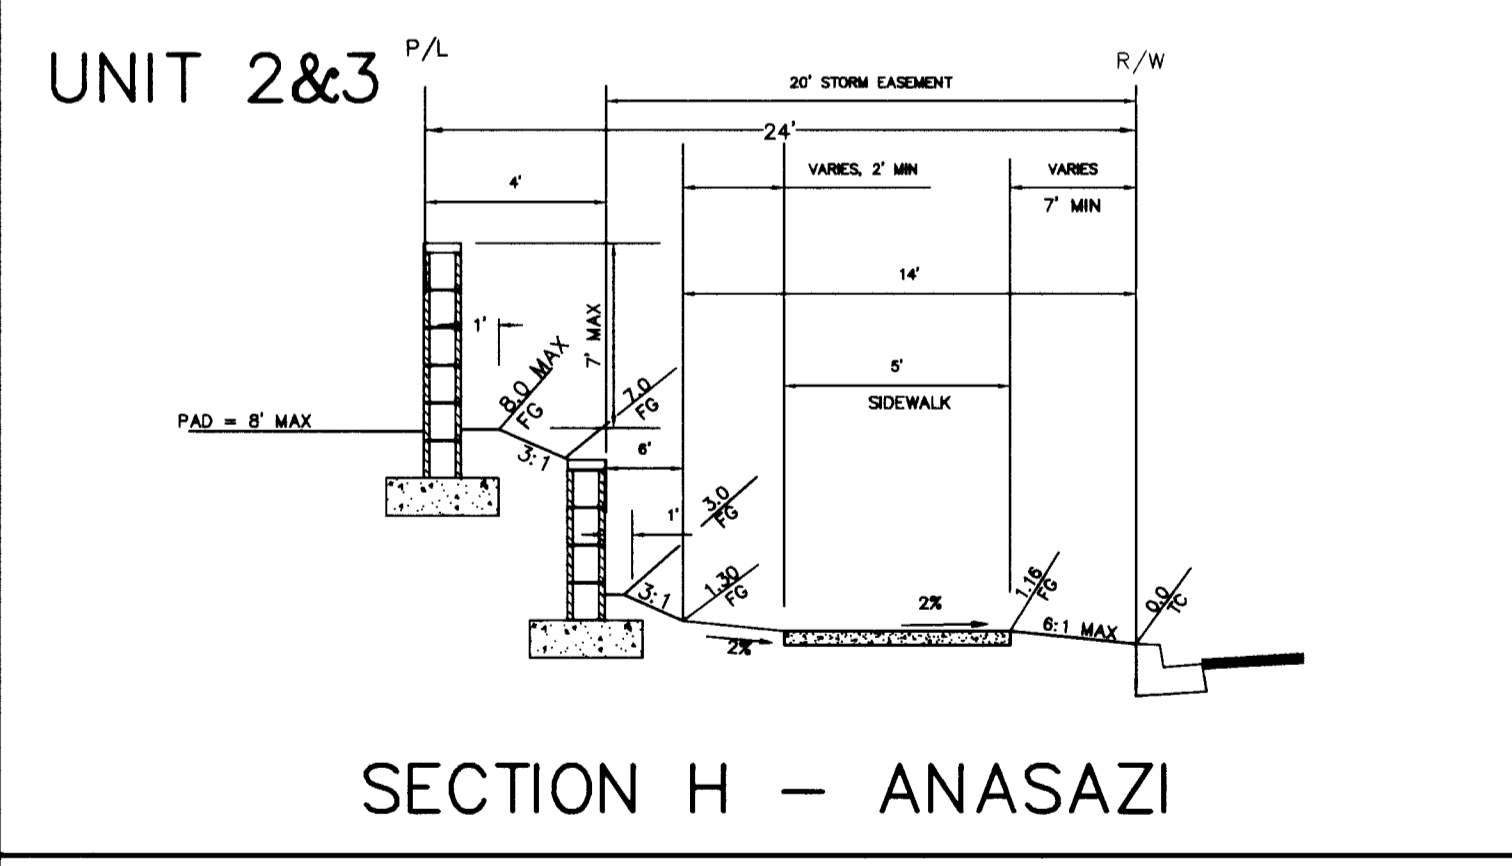


SECTION H - ANASAZI

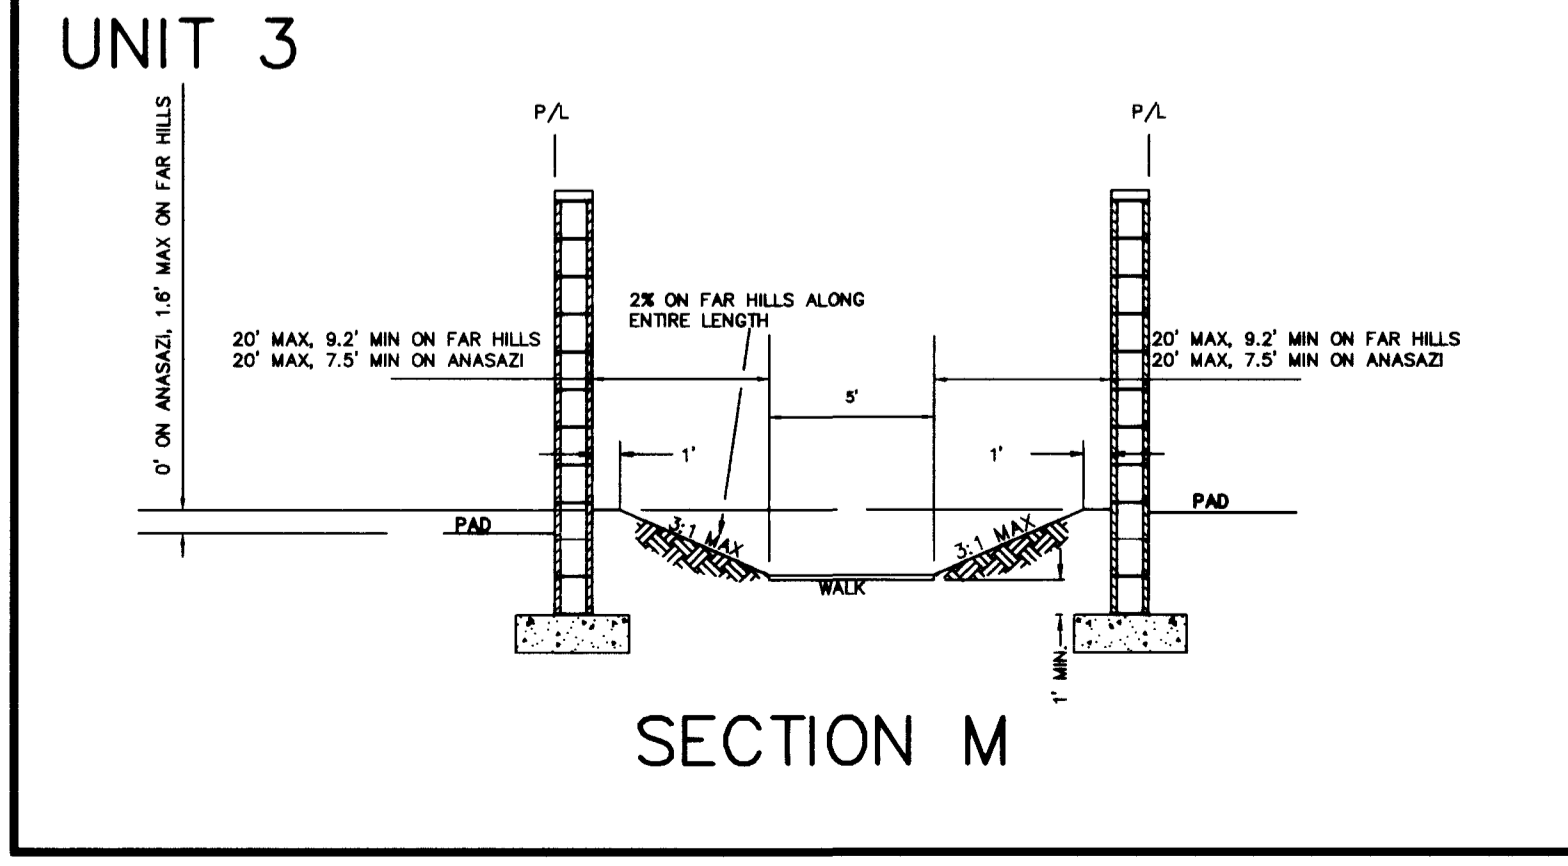


SECTION M

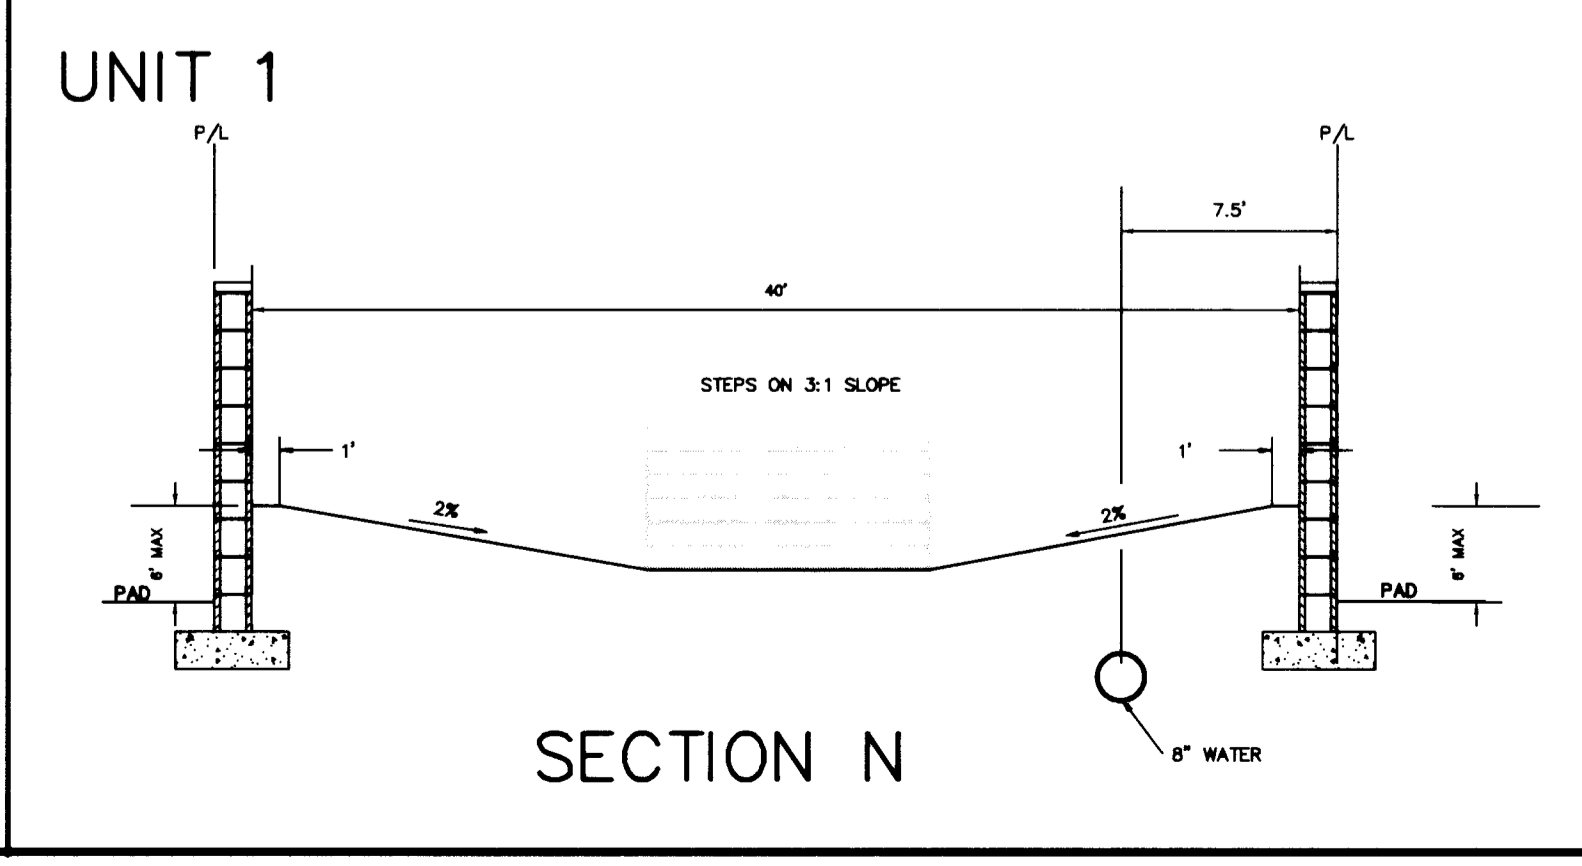

SECTION N

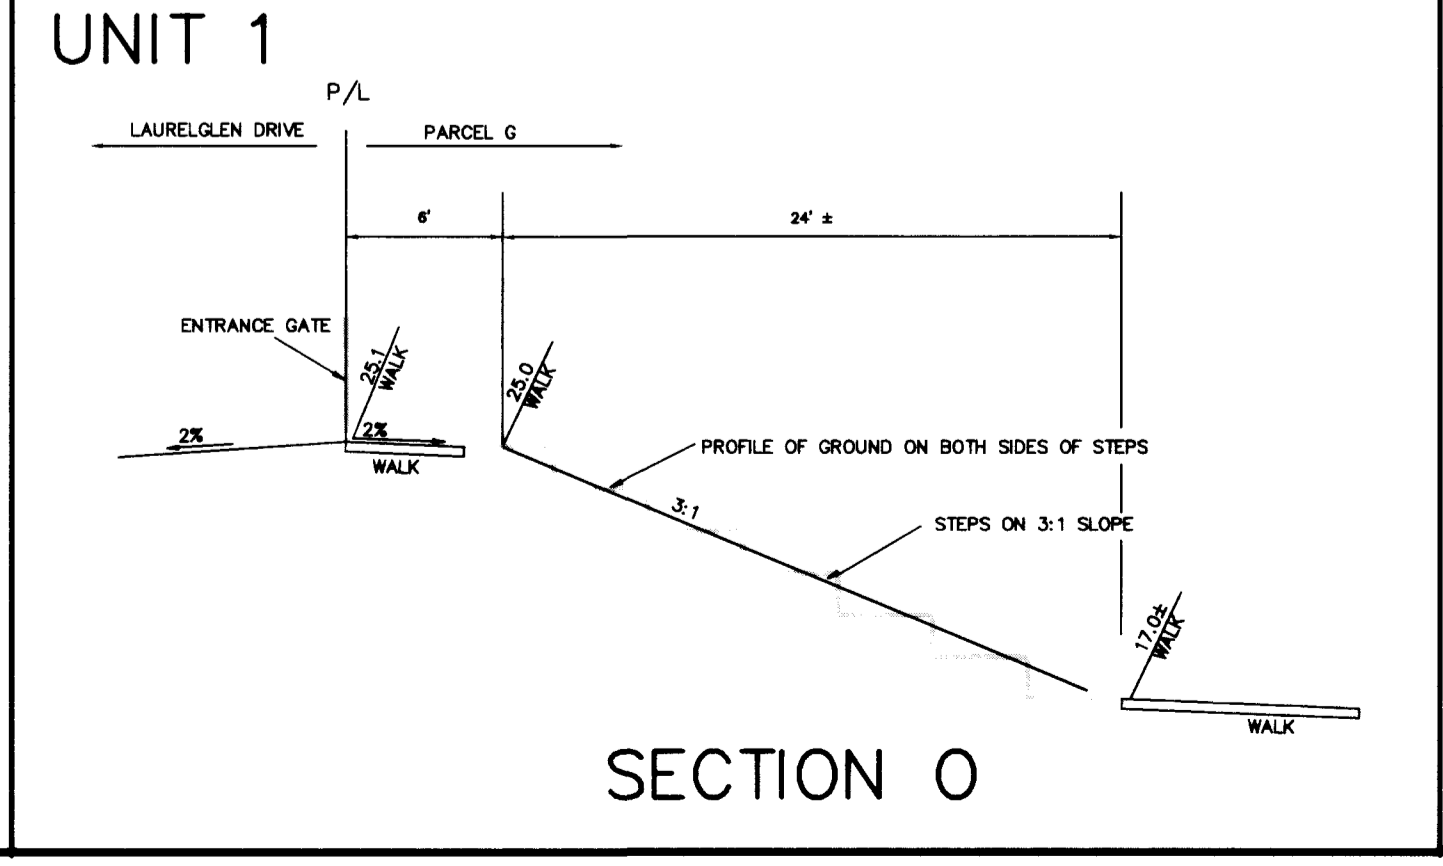

SECTION O

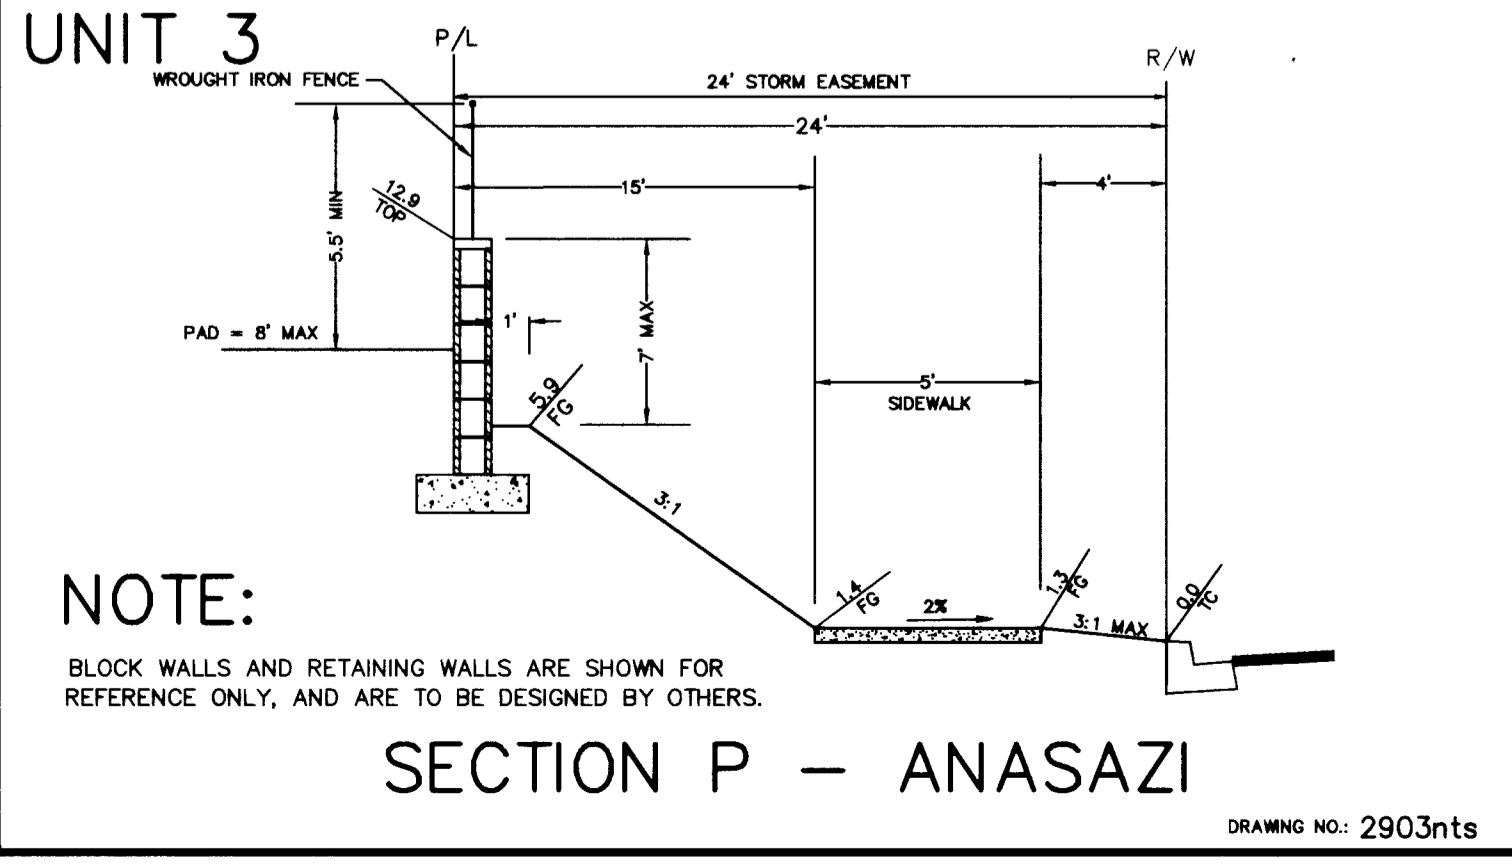

SECTION P - ANASAZI

NOTE:  
BLOCK WALLS AND RETAINING WALLS ARE SHOWN FOR REFERENCE ONLY, AND ARE TO BE DESIGNED BY OTHERS.

REVISION	DATE	BY	APPROVED
1	8/7	HQL	

ALPHA & ENGINEERING COMPANY  
 REGISTERED PROFESSIONAL ENGINEER  
 EDWARD T. HANLEY, CIVIL  
 License No. 9805  
 500 S. JAMES STREET, LAS VEGAS, NV 89107  
 Telephone: (702) 877-1200

PROJECT: ROYAL WOODS - UNIT 2  
 TITLE: DETAIL SHEET PRESLEY HOMES  
 JOB NO.: 712903  
 NAME: HAIXIN LI  
 DATE: 11.24.97  
 SCALE: NO SCALE  
 PAGE: D1  
 12 OF 13

6915

1074-4538-2

