



ROYAL PLUM LANE PROFILE SEWER EXTENSION (PUBLIC)

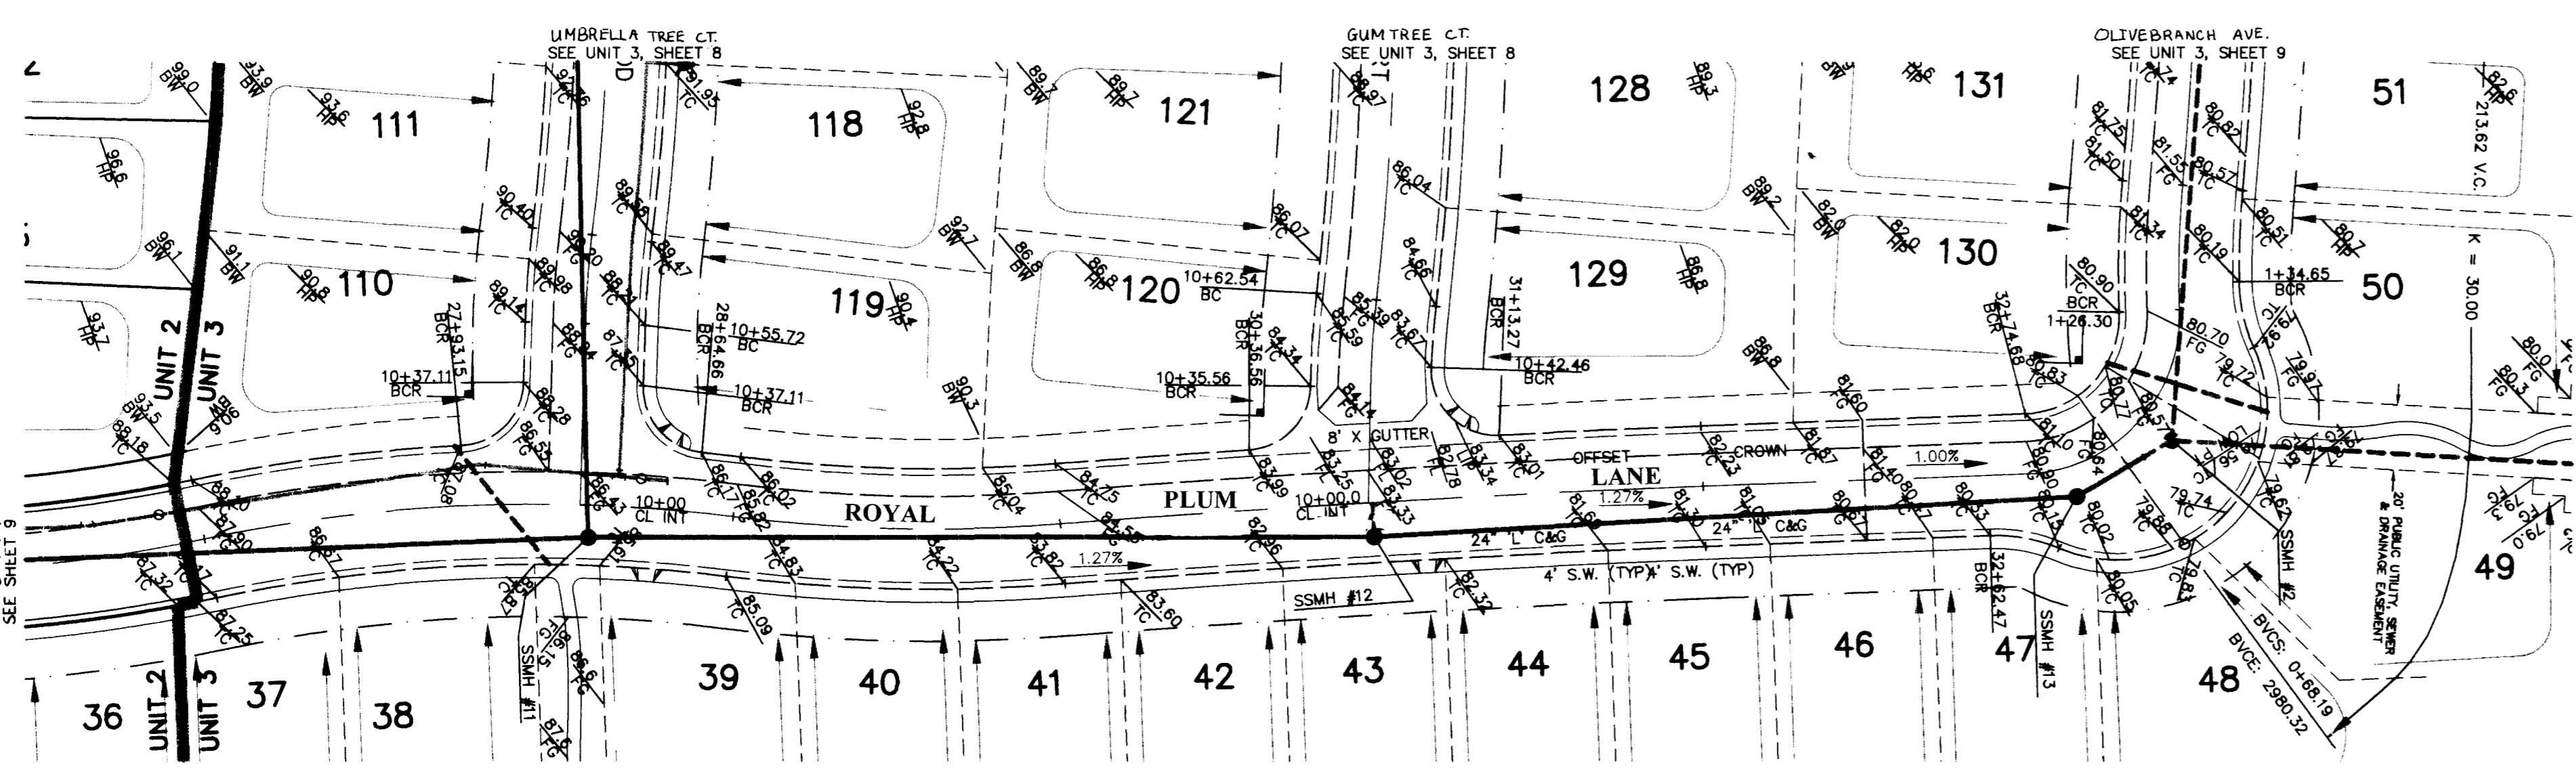


ROYAL PLUM LANE PLAN SEWER EXTENSION (PUBLIC)

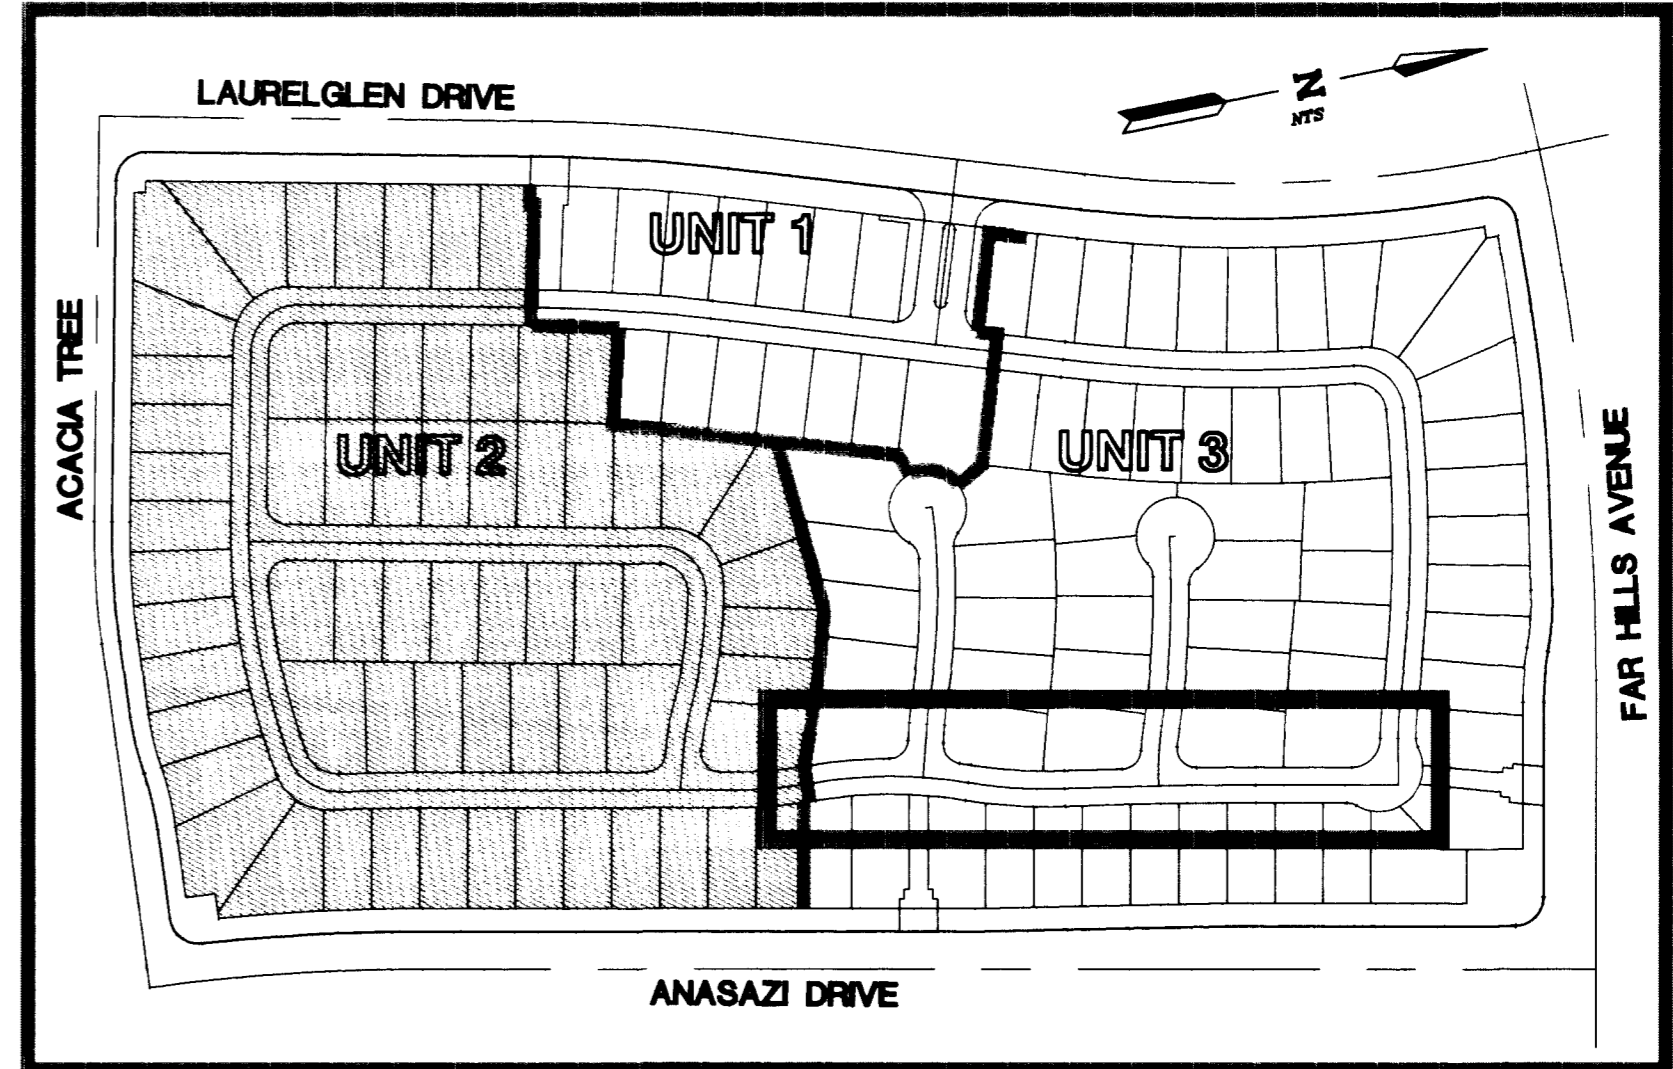

KEY MAP

NOTICE!  
EXISTING UTILITIES ARE SHOWN ON PLANS FOR THE CONVEYANCE OF THE CONTRACTOR ONLY. THE CONTRACTOR IS RESPONSIBLE FOR THE PROTECTION OF ALL UTILITIES. THE ENGINEER BEARS NO RESPONSIBILITY FOR UTILITIES NOT SHOWN OR SHOWN INCORRECTLY.  
1-800-227-2800  
UNDERGROUND SERVICE (USA)

REVISION	DATE	BY	APPROVED
1	8/7	HL	

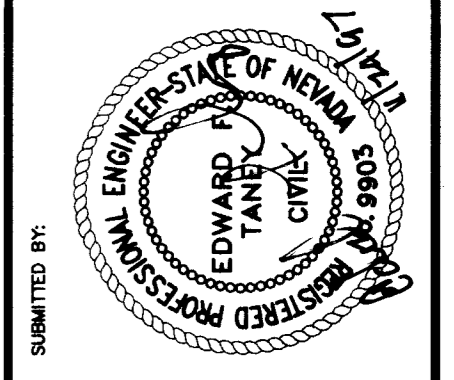

ALPHA & ENGINEERING COMPANY  
10111  
EDWARD T. TAYLOR  
CIVIL  
10111

ROYAL WOODS - UNIT 2  
ROYAL PLUM LANE  
UT EXT.

JOB NO.: 712903  
NAME: HAIXIN LI  
DATE: 11.24.97  
SCALE: 1"=40'(H); 1"=4'(V)

PAGE: 10  
OF: 13

DRAWING NO: 2903IMP

6913

107Y-4538-2

