
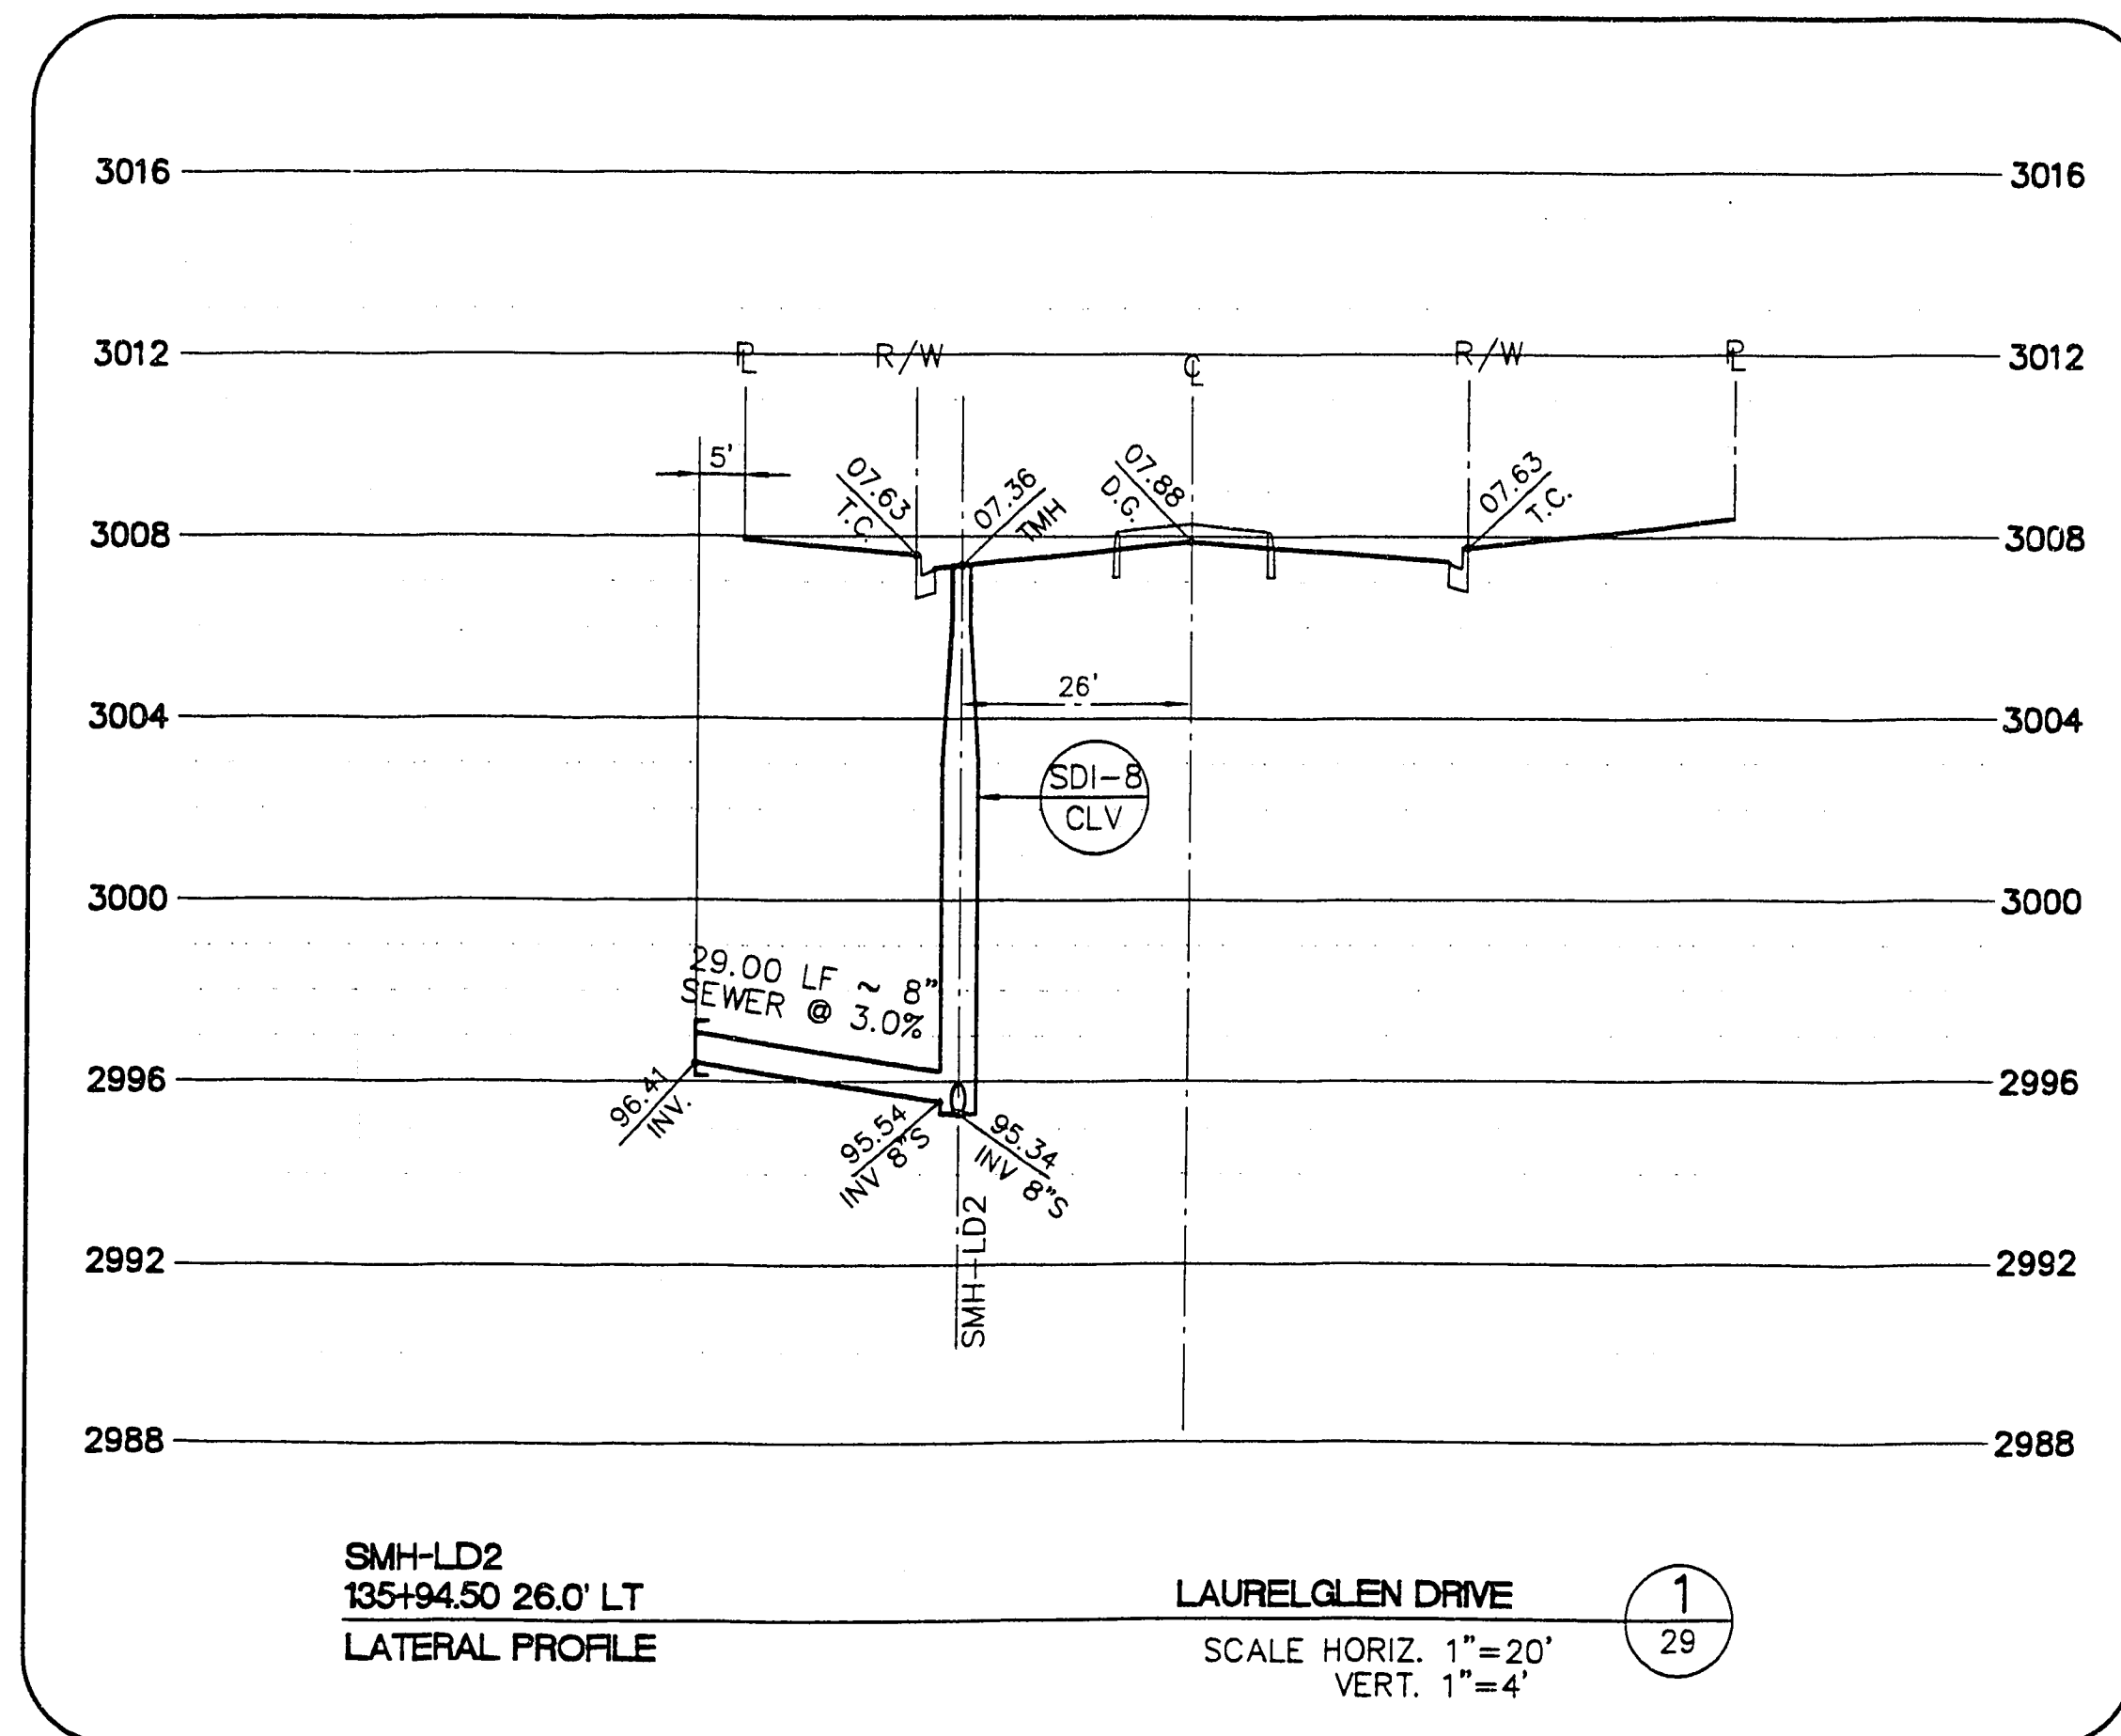
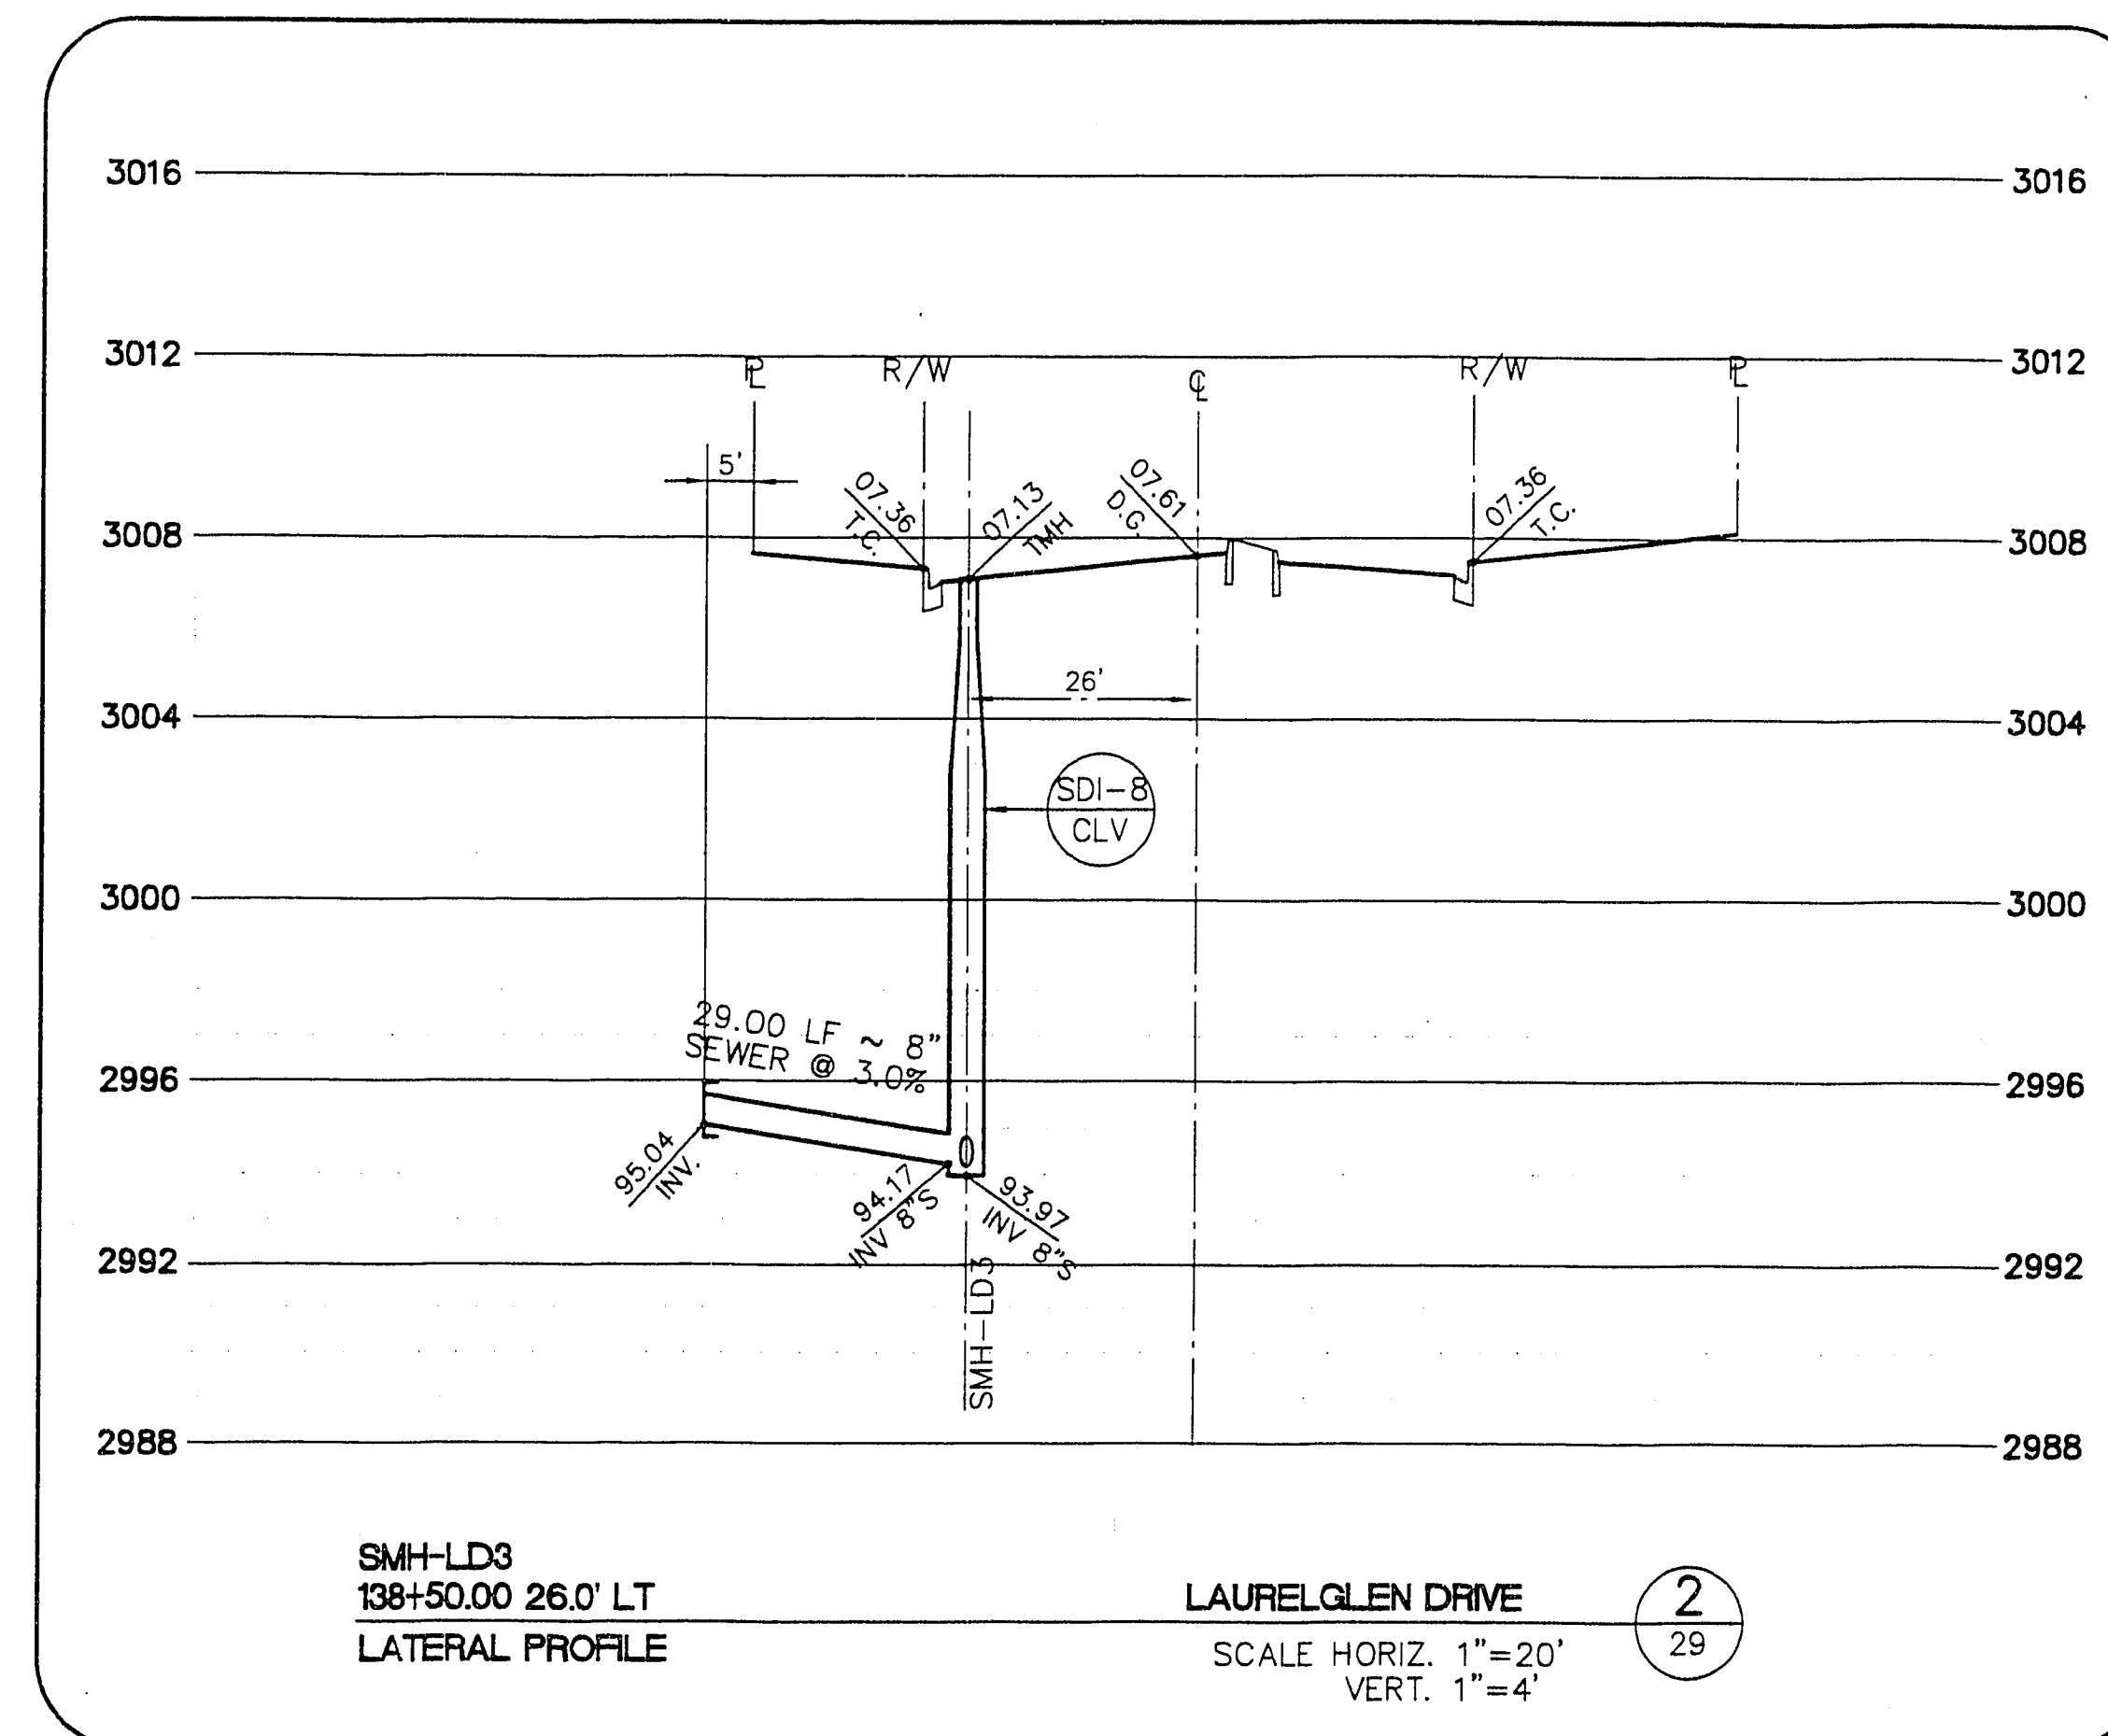
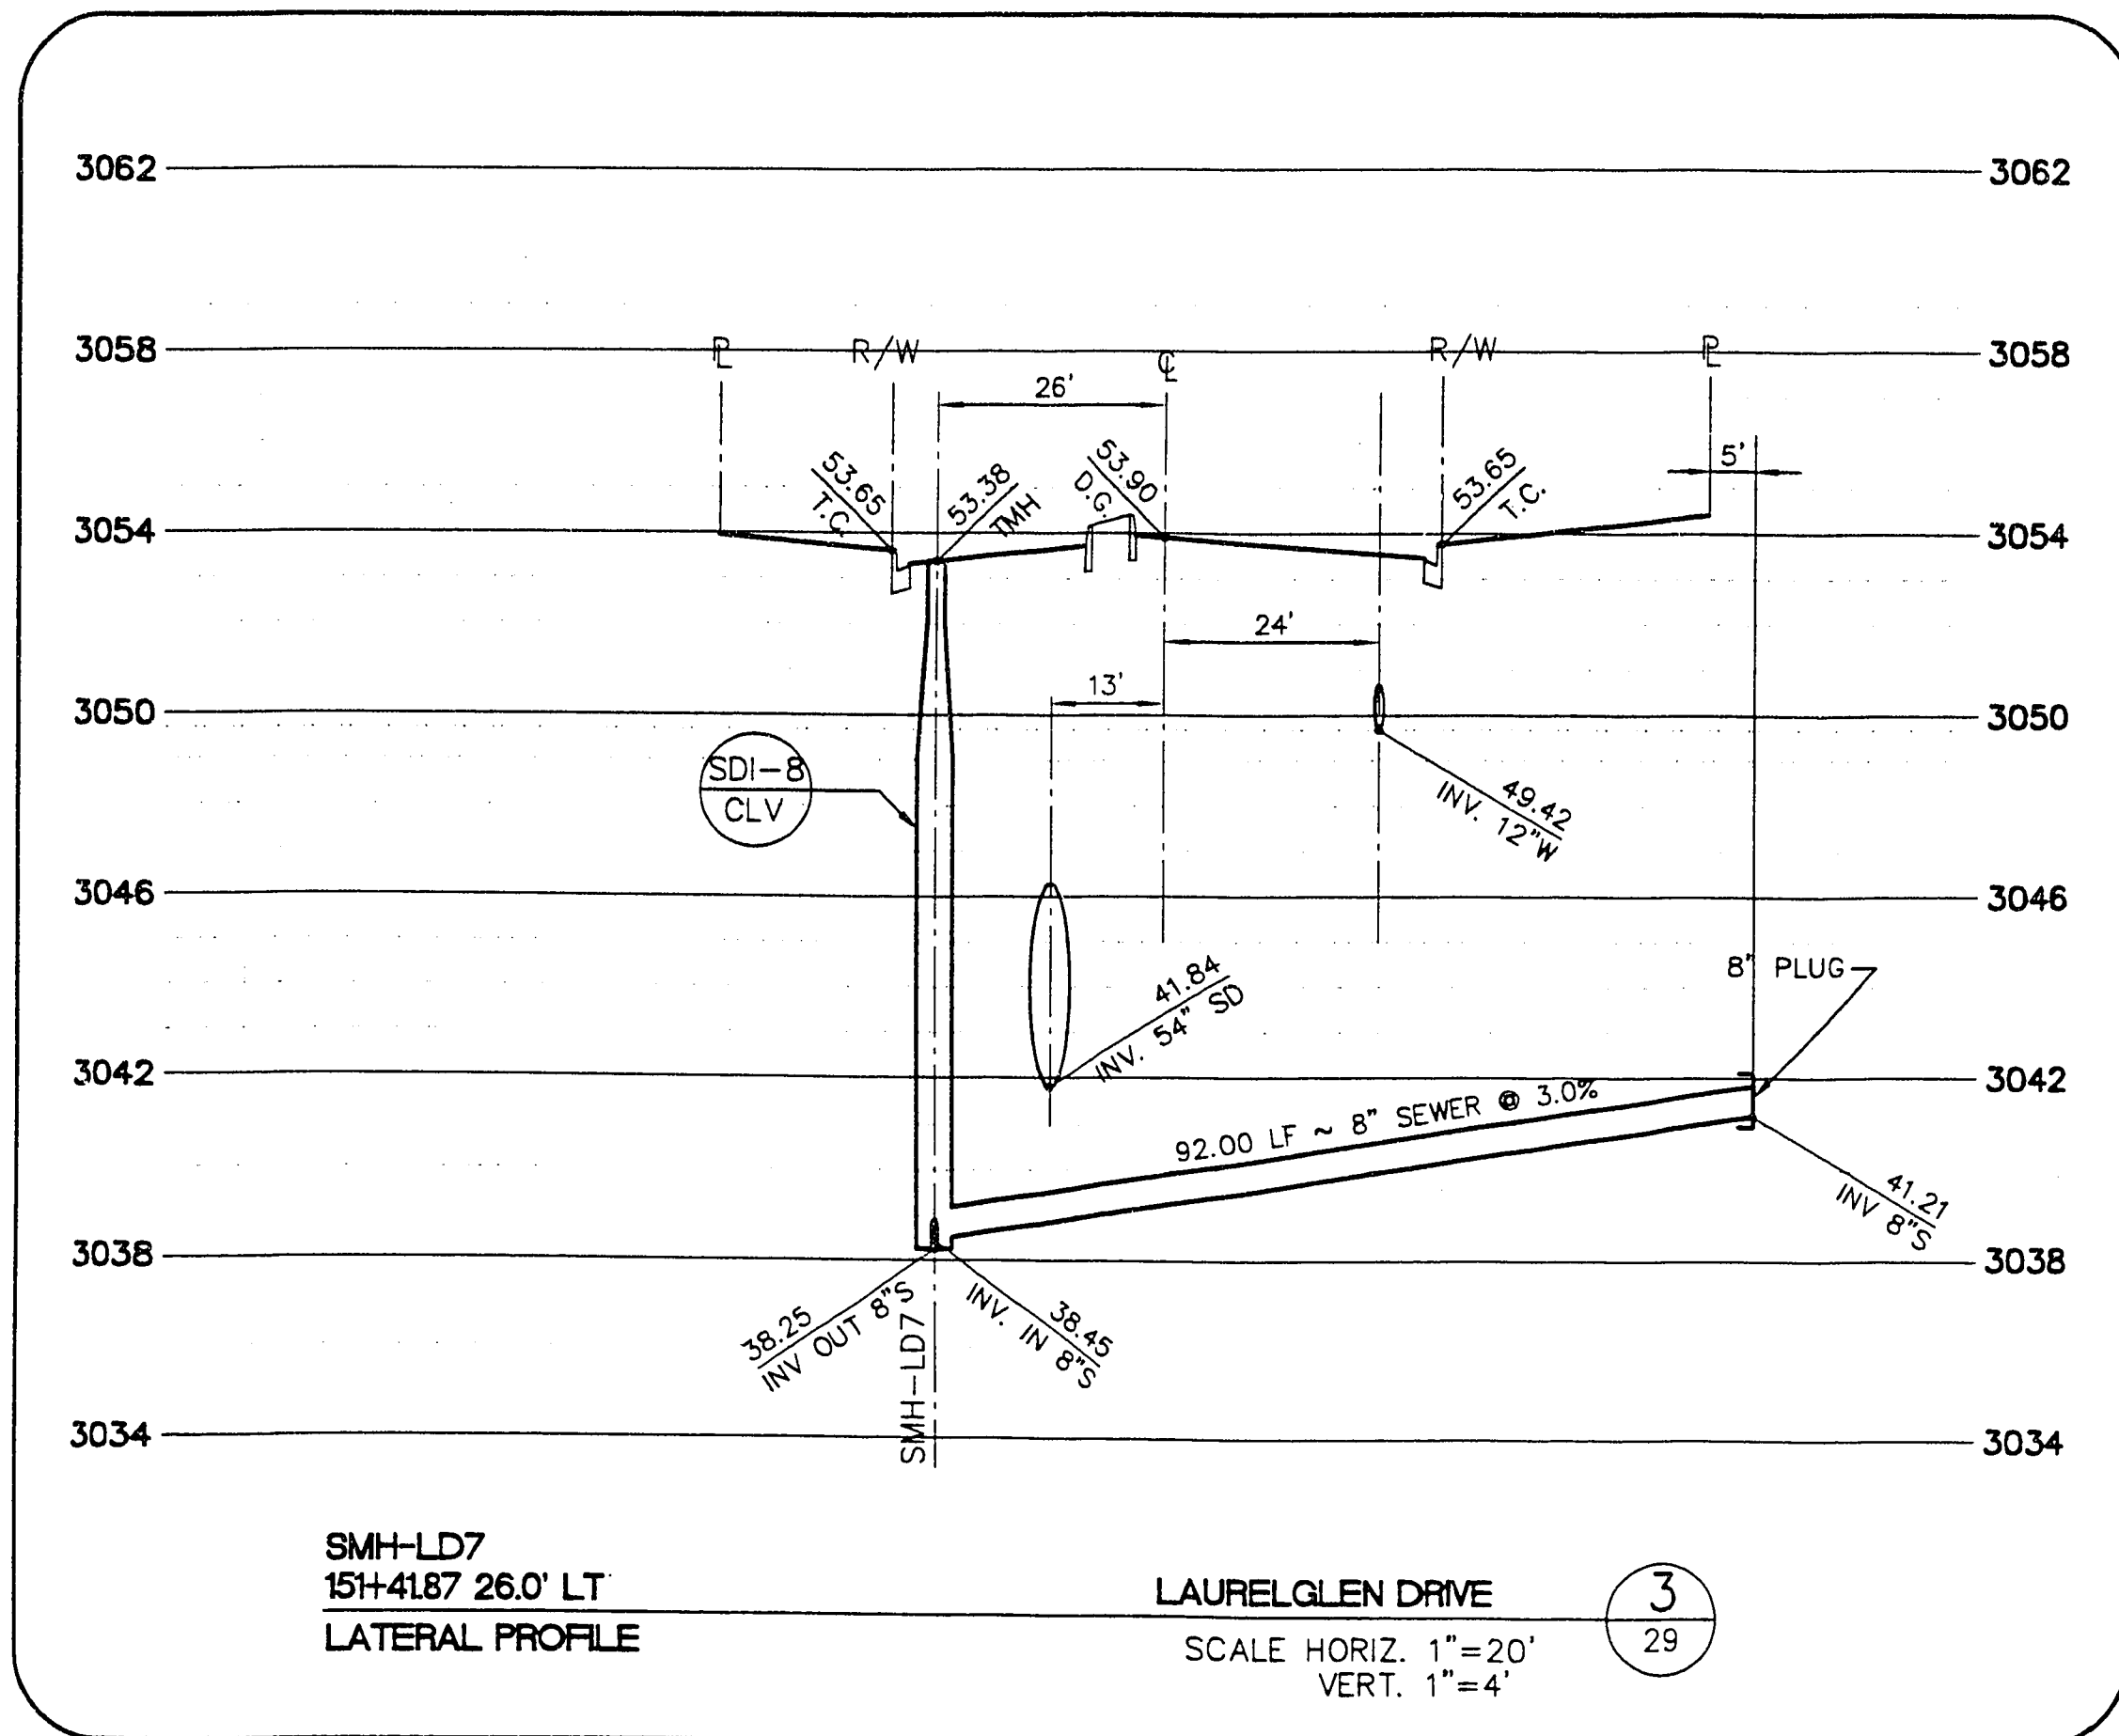


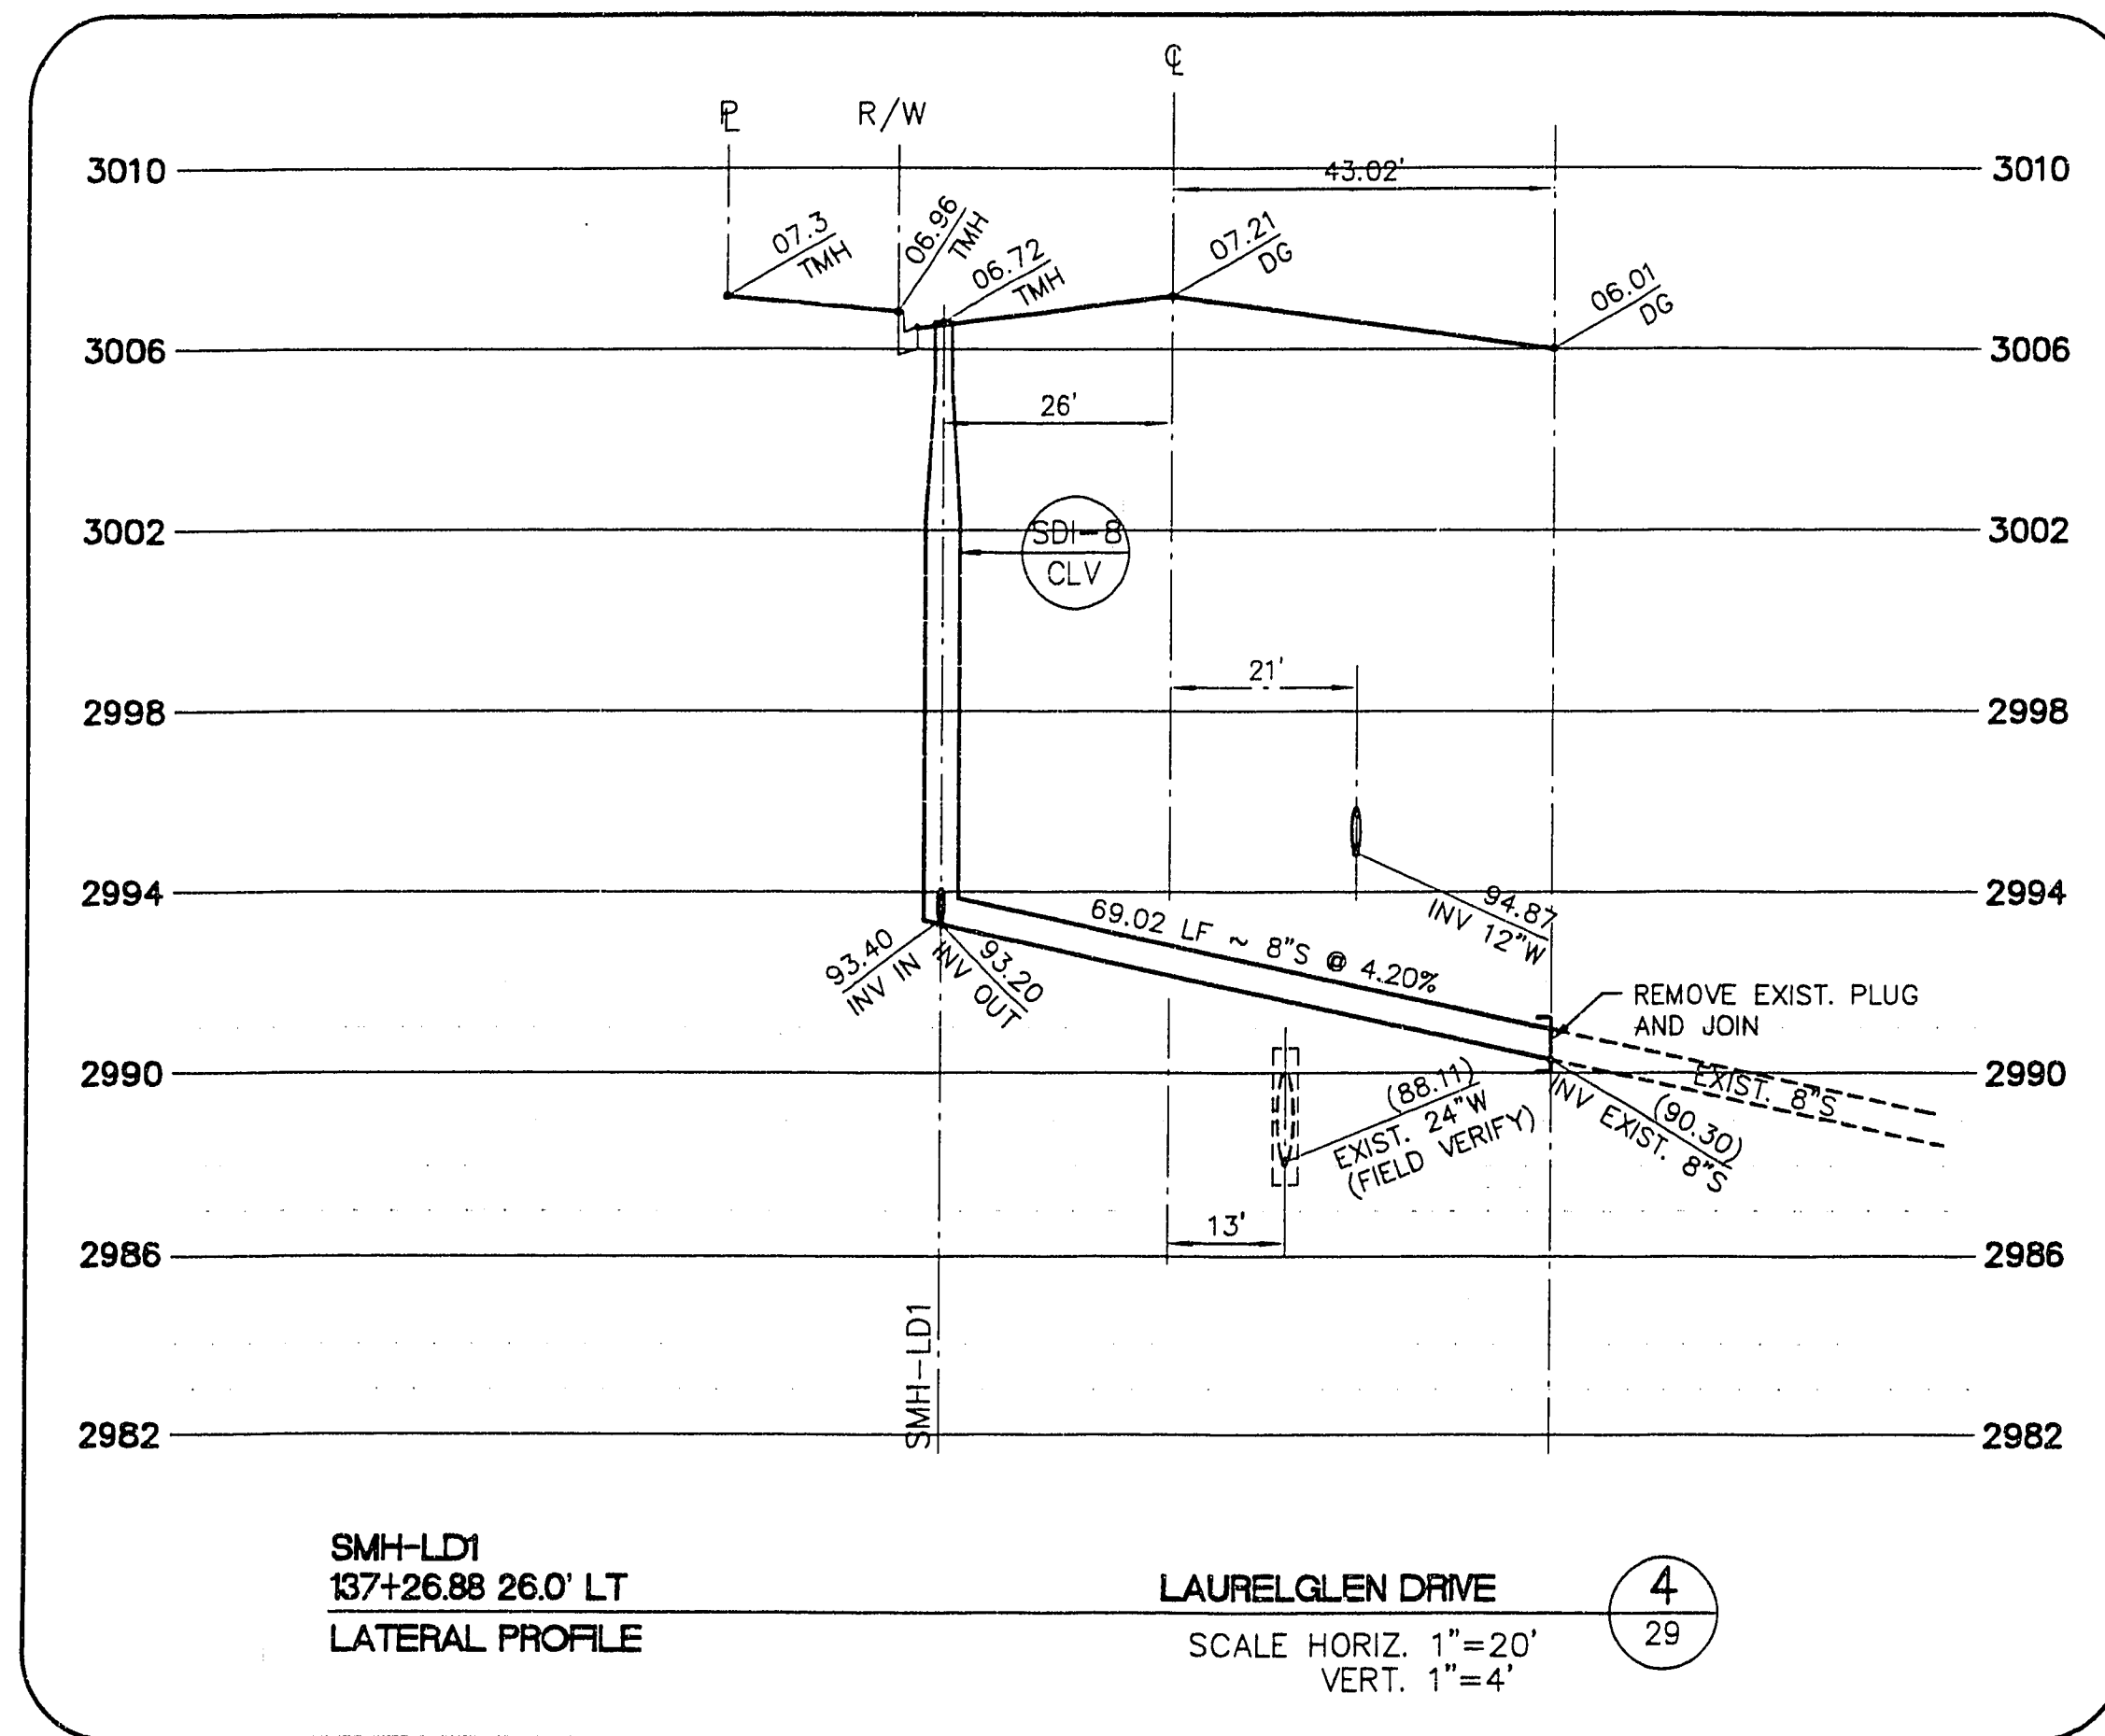

APPROVED FOR CONSTRUCTION

*Christopher W. Anderson* 9/12/96  
DATE

| RECOMMENDED             | DATE | DESCRIPTION | DATE | APPROVAL |
|-------------------------|------|-------------|------|----------|
| CHRISTOPHER W. ANDERSON | 5071 |             |      |          |

REGISTERED PROFESSIONAL ENGINEER - STATE OF NEVADA  
CHRISTOPHER W. ANDERSON  
5071  
S.P.E. NO. 5071

G.C. WALLACE, INC.  
Engineering/Architecture  
155 SOUTH RAINBOW BLVD., LAS VEGAS, NEVADA 89102

SUMMERLIN  
THE ARBORS AT SUMMERLIN  
VILLAGE 11/12 UNIT 2B IMPROVEMENTS  
SEWER LATERALS

SHEET  
29  
SHT 29 OF 46

FINAL SUBMITTAL