

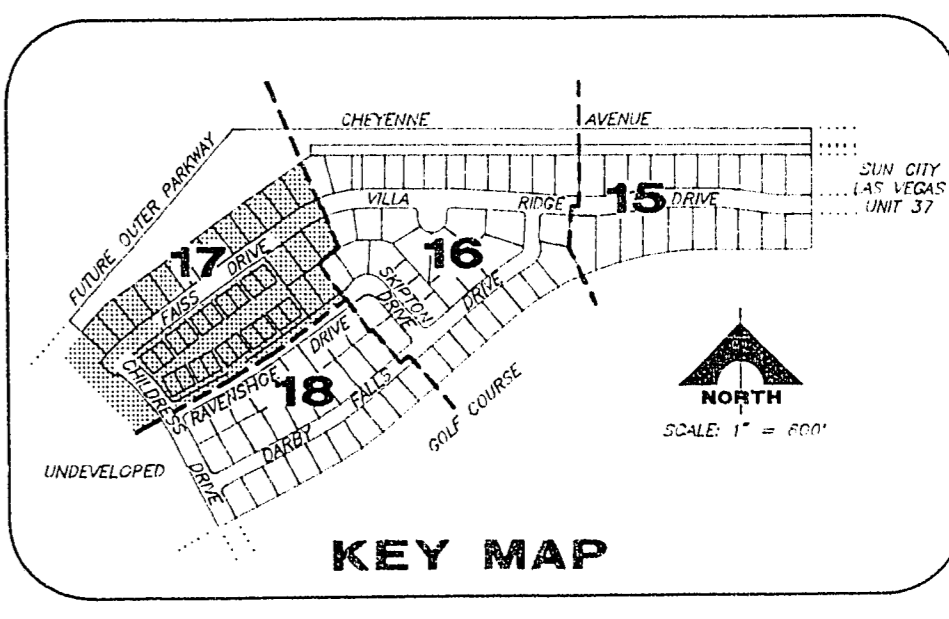


- WALL NOTES:
- APPROVAL OF THESE PLANS BY THE CITY ENGINEER DOES NOT PERTAIN TO CONSTRUCTION OF NEW WALLS (RETAINING OR NON-RETAINING) OR MODIFICATIONS TO EXISTING WALLS.
 - ALL WALLS, NEW OR EXISTING, ARE REVIEWED BY THE CITY ENGINEER FOR GRADING RELATIONSHIPS ONLY.
 - ALL WALLS, RETAINING AND NON-RETAINING, MUST BE APPROVED AND A PERMIT OBTAINED FROM THE DEPARTMENT OF BUILDING AND SAFETY.

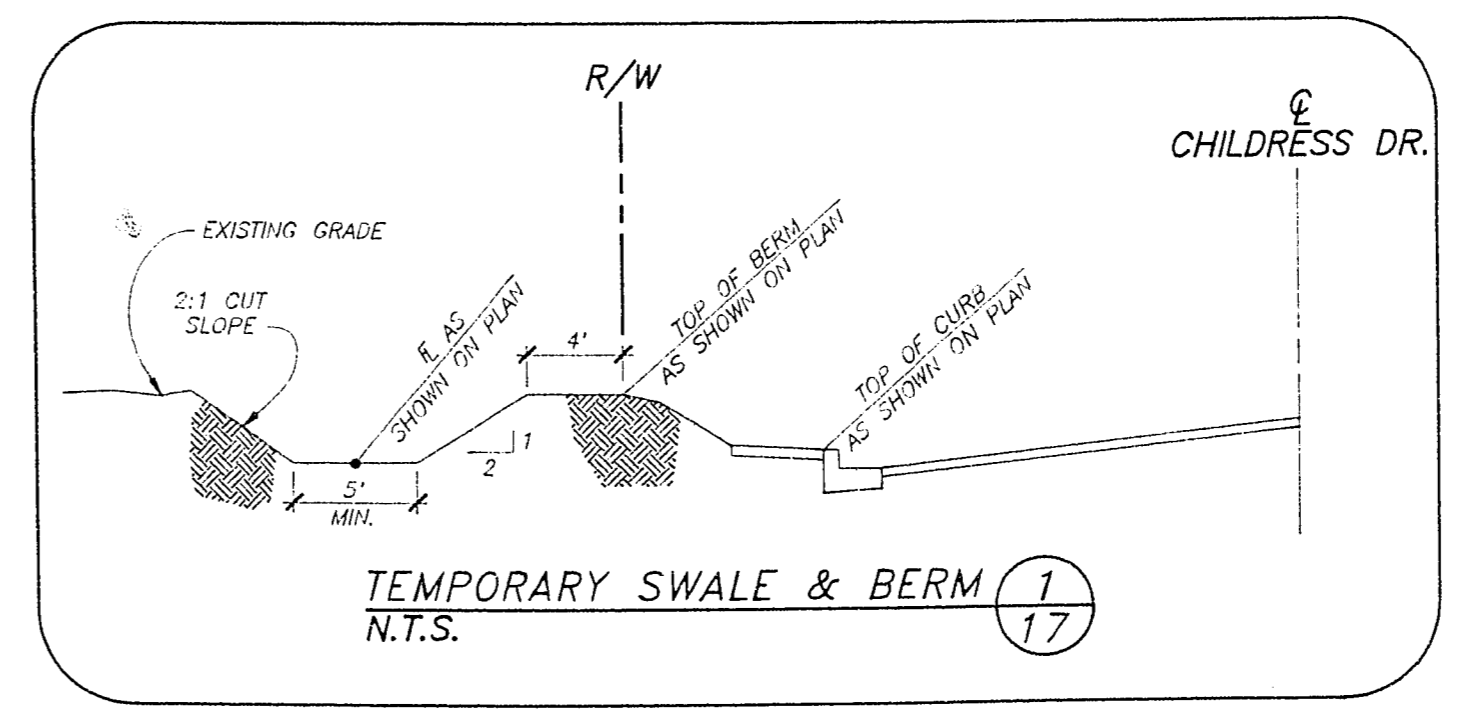

JOB NO. 701.168 PRINTED: 06/09/93 08:51 am

REVISION	DATE	BY	CHKD.

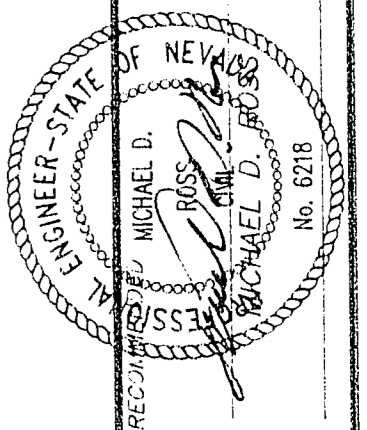

G. C. WALLACE, INC.
Engineering, Architecture
1000 SOUTH HANCOCK BLVD., SUITE 200, LAS VEGAS, NEVADA 89102

DEL WEBB COMMUNITIES, INC.
SUN CITY LAS VEGAS UNIT NO. 39
GRADING PLAN III

SHEET
17
OF 22 SHEETS

10-9-58 1074-4141-39