




SECTION A
SCALE: NONE

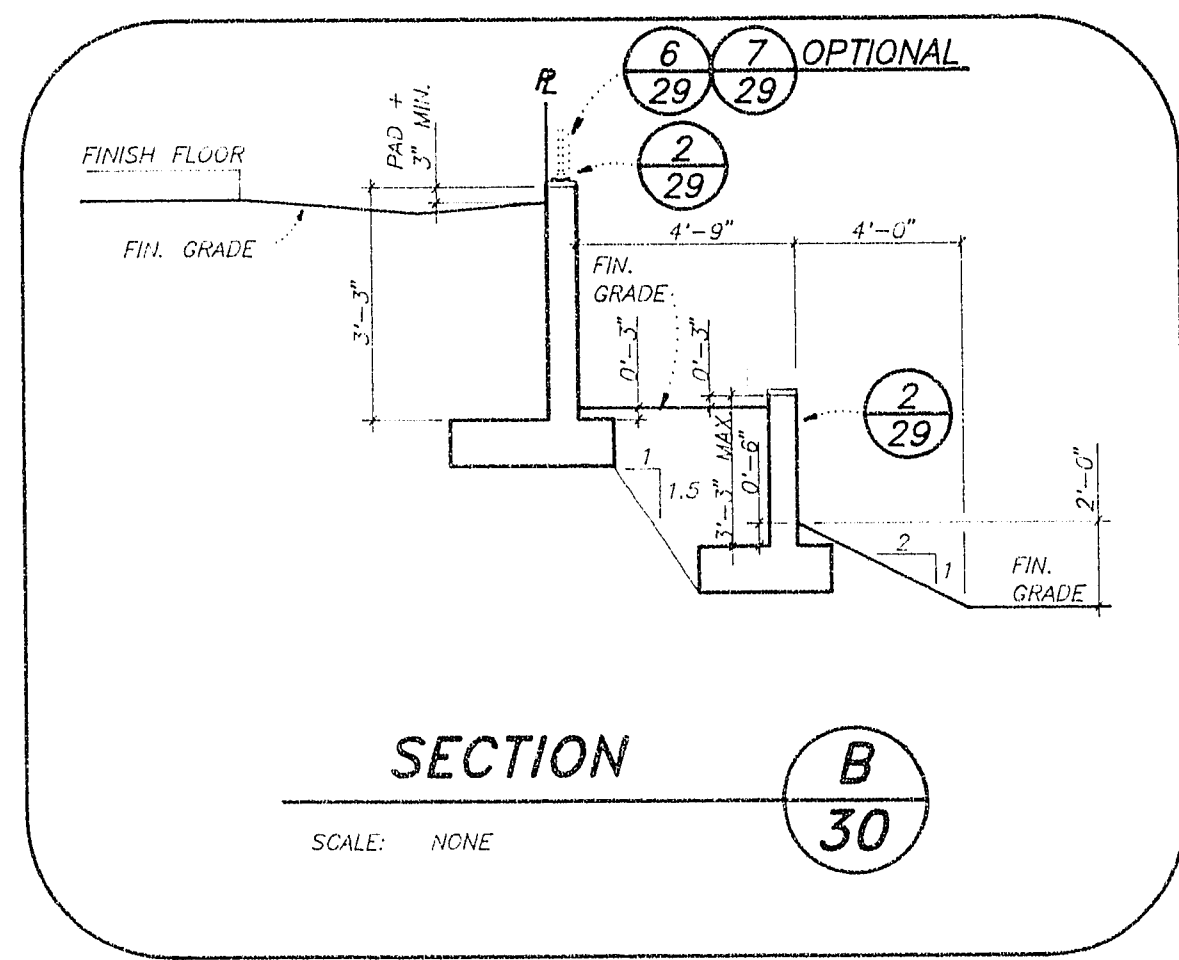


SECTION B
SCALE: NONE

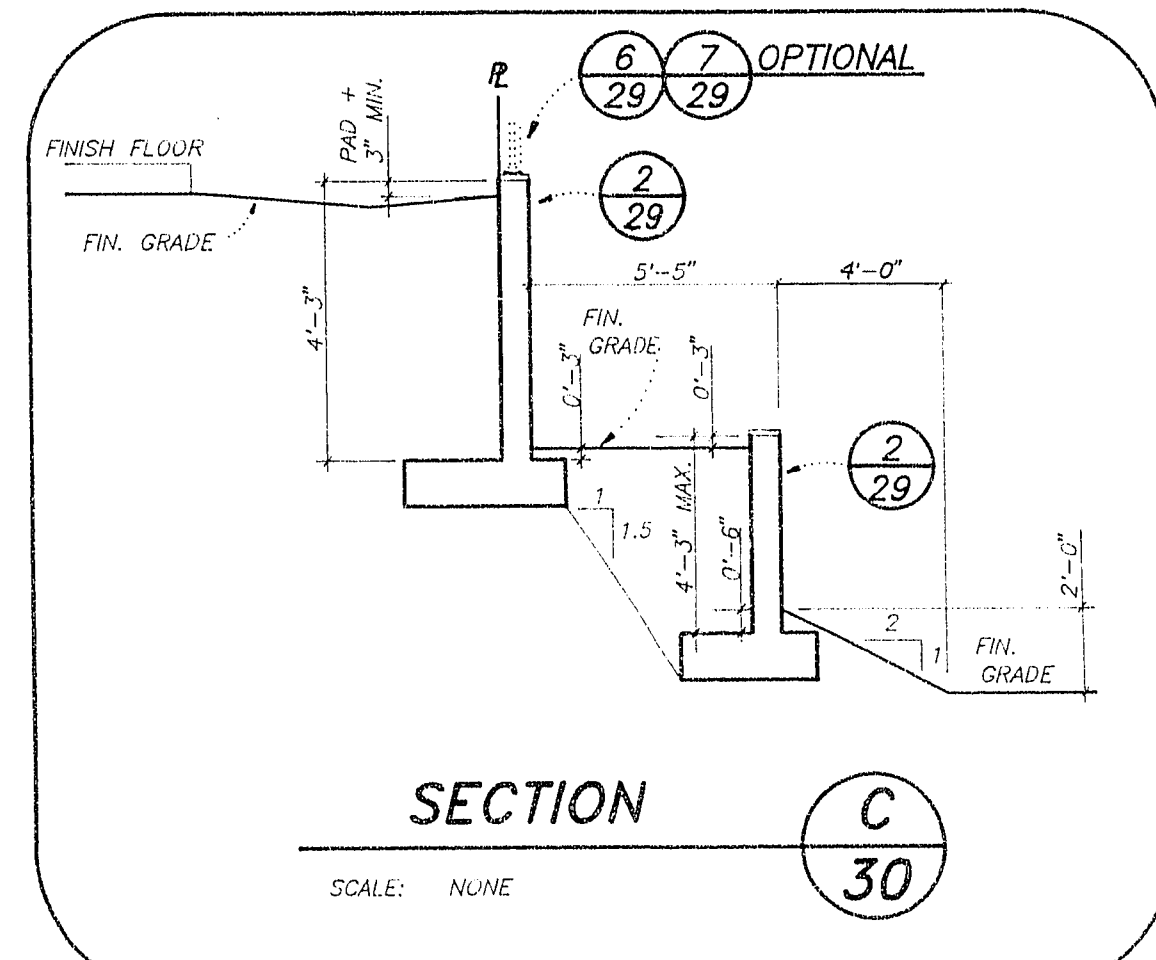

SECTION C
SCALE: NONE

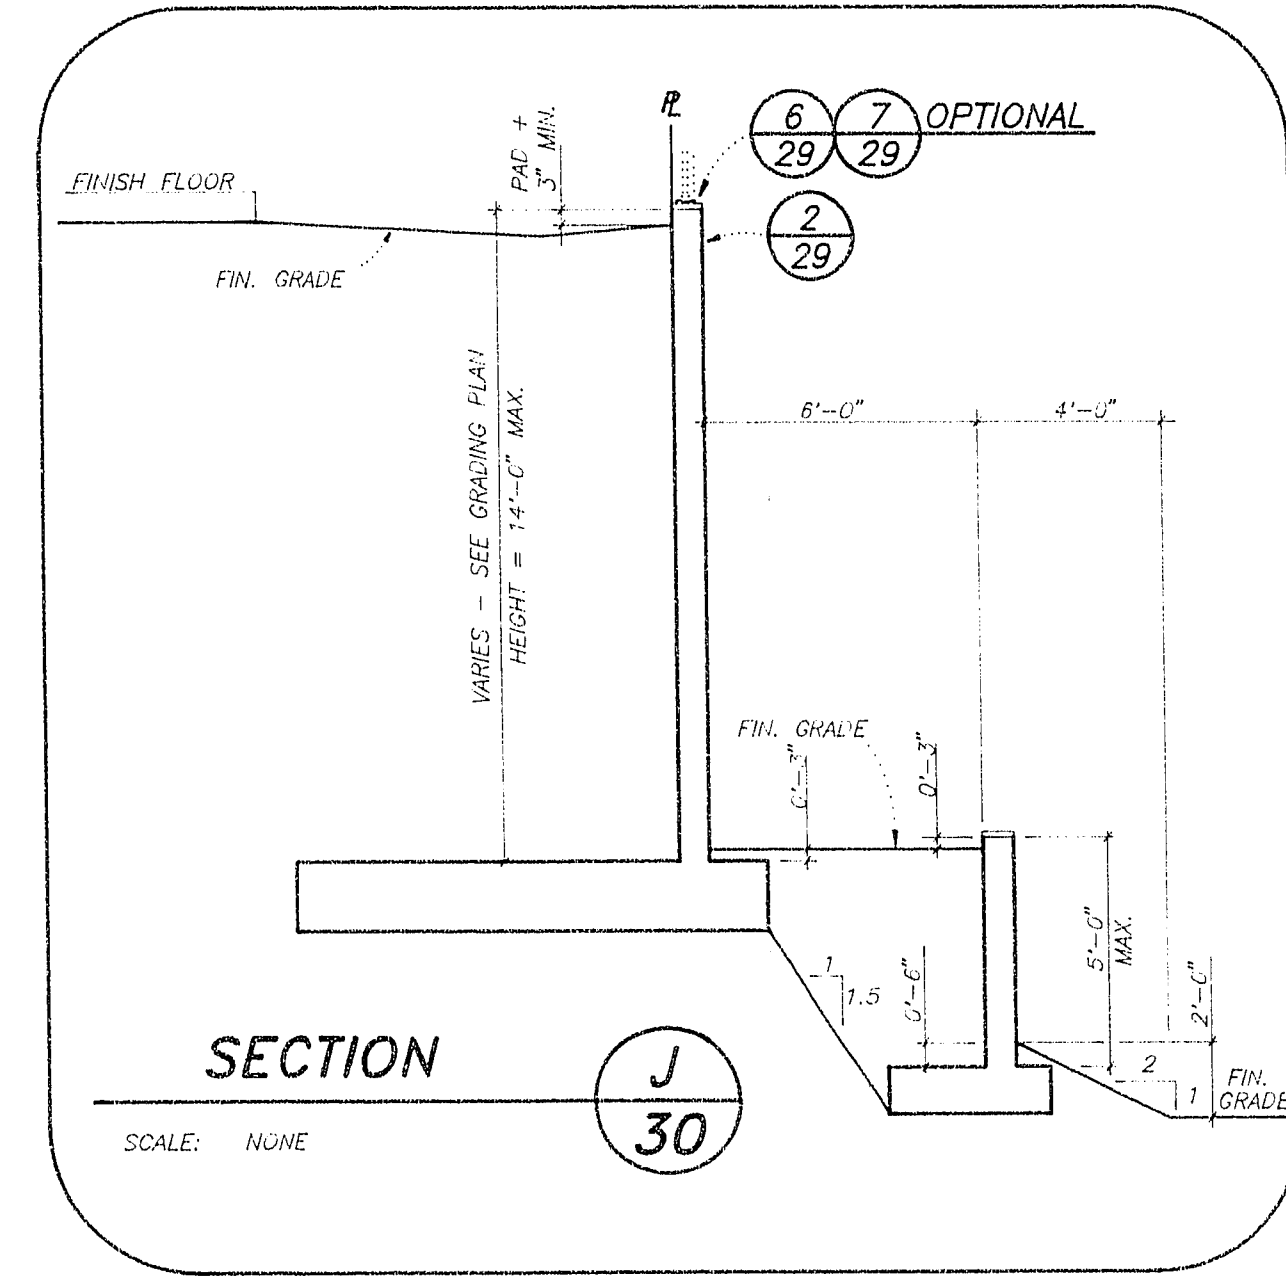


SECTION J
SCALE: NONE

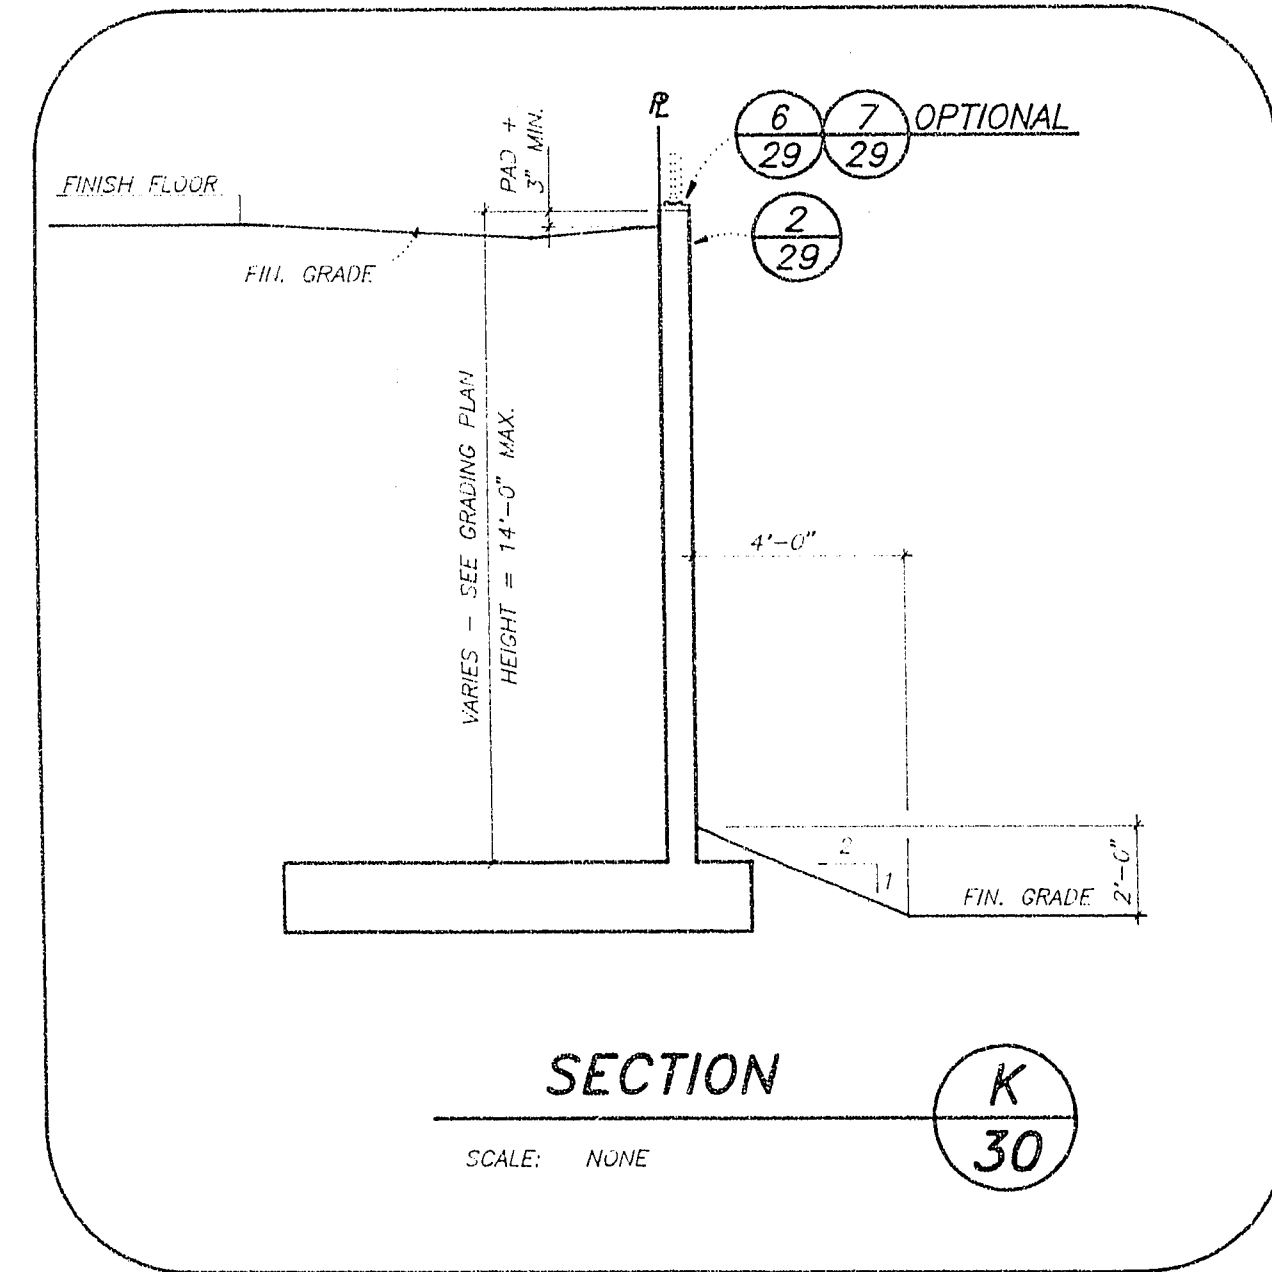


SECTION K
SCALE: NONE

- WALL NOTES:**
1. APPROVAL OF THESE PLANS BY THE CITY ENGINEER DOES NOT PERTAIN TO CONSTRUCTION OF NEW WALLS (RETAINING OR NON-RETAINING) OR MODIFICATIONS TO EXISTING WALLS.
 2. ALL WALLS, NEW OR EXISTING, ARE REVIEWED BY THE CITY ENGINEER FOR GRADING RELATIONSHIPS ONLY.
 3. ALL WALLS, RETAINING AND NON-RETAINING, MUST BE APPROVED AND A PERMIT OBTAINED FROM THE DEPARTMENT OF BUILDING AND SAFETY.


DOUBLE RETAINING WALLS

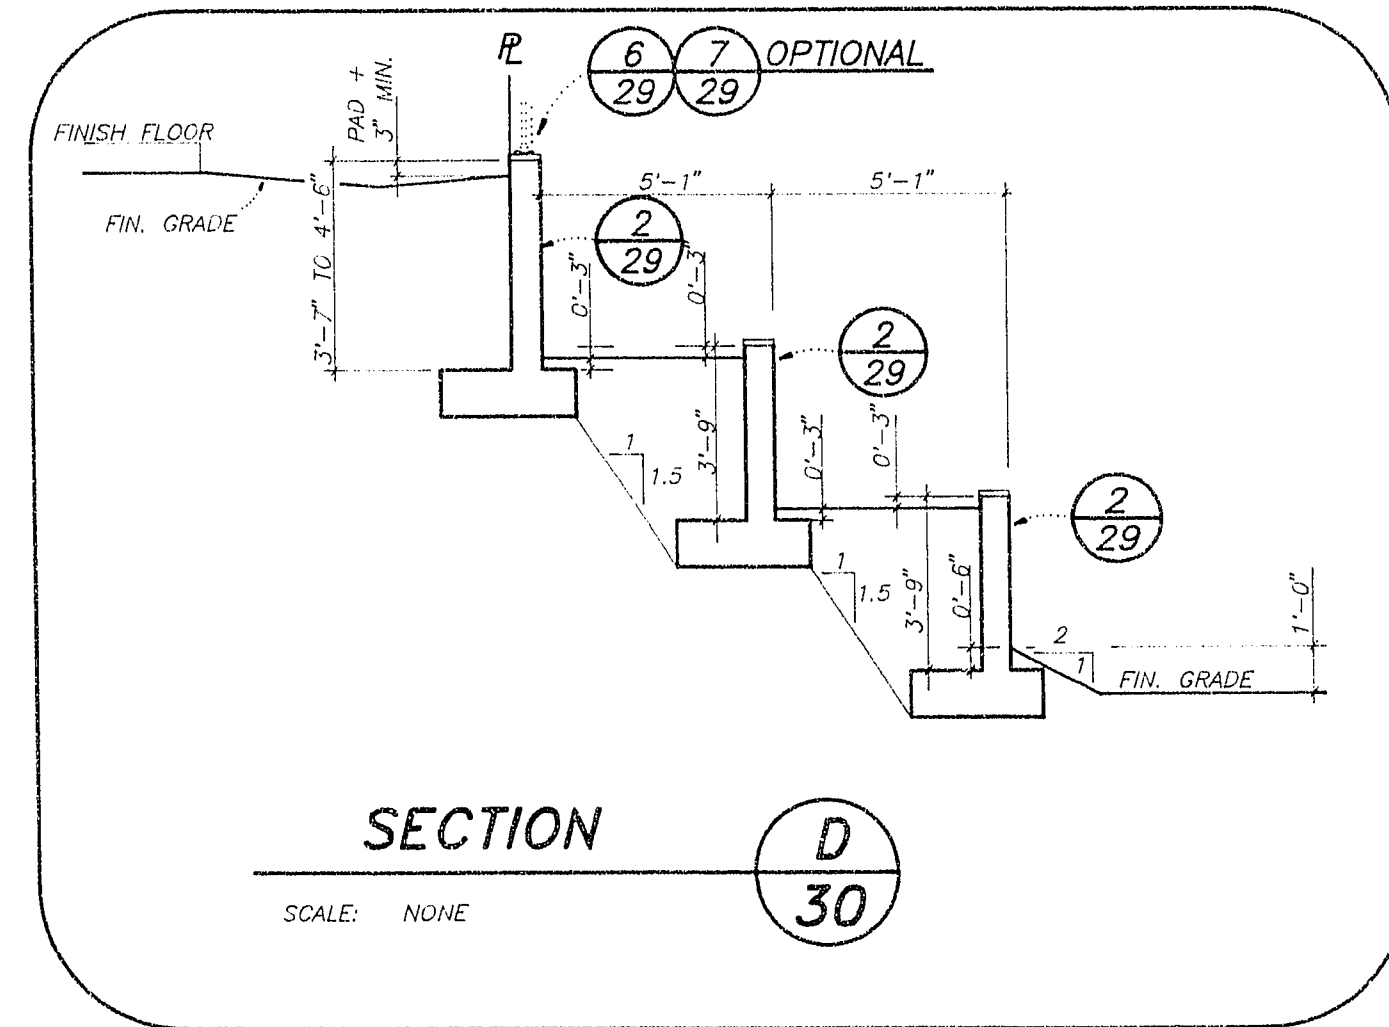


SECTION D
SCALE: NONE

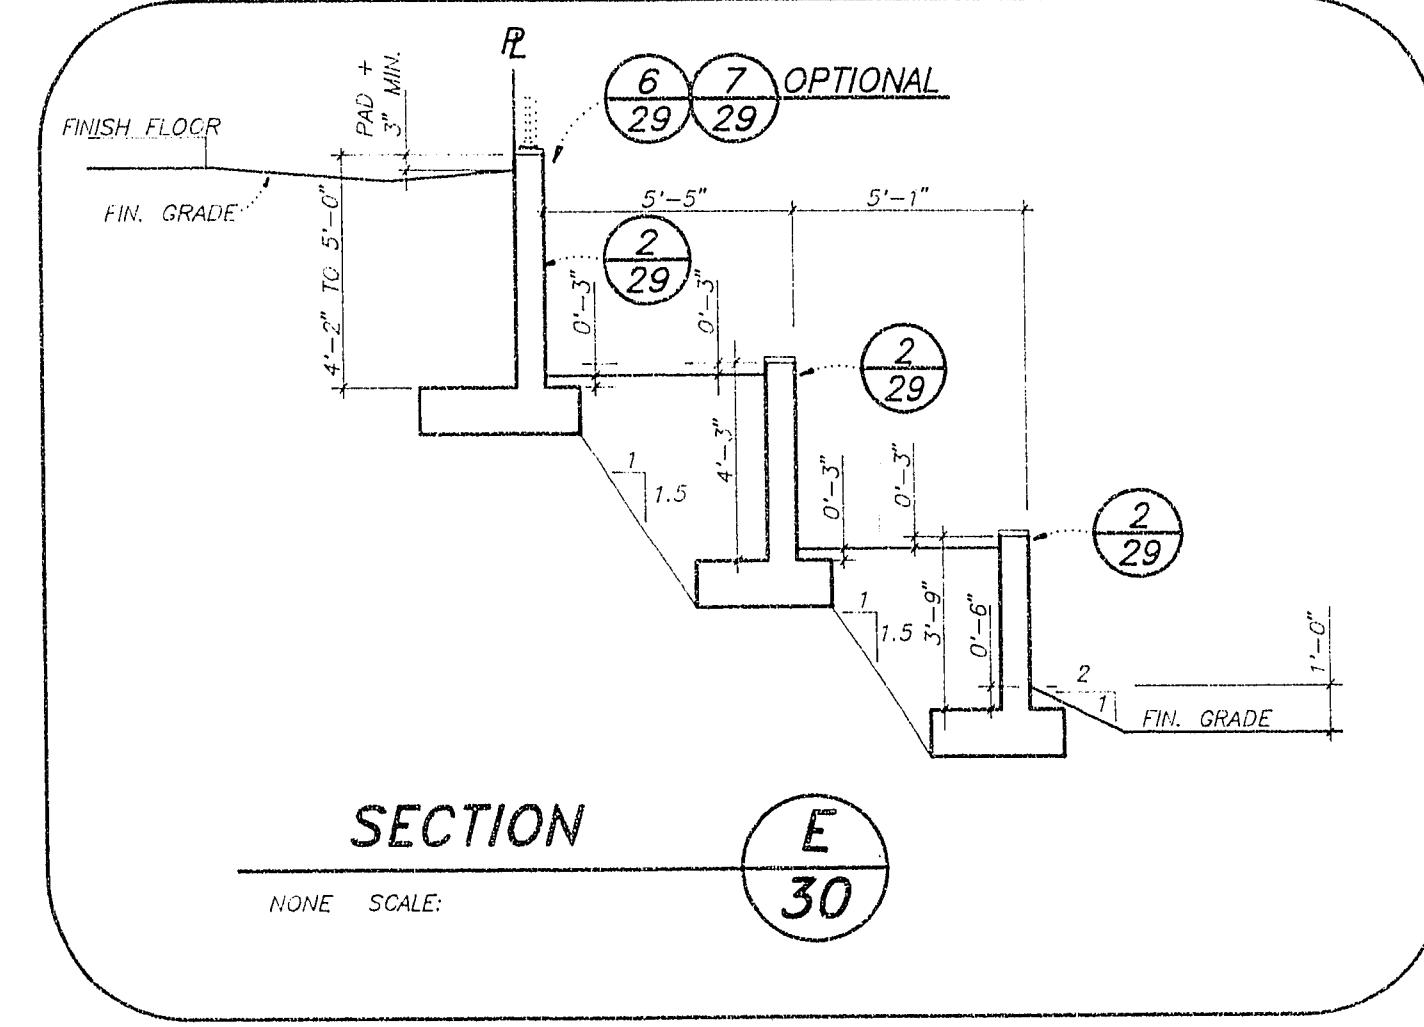


SECTION E
SCALE: NONE

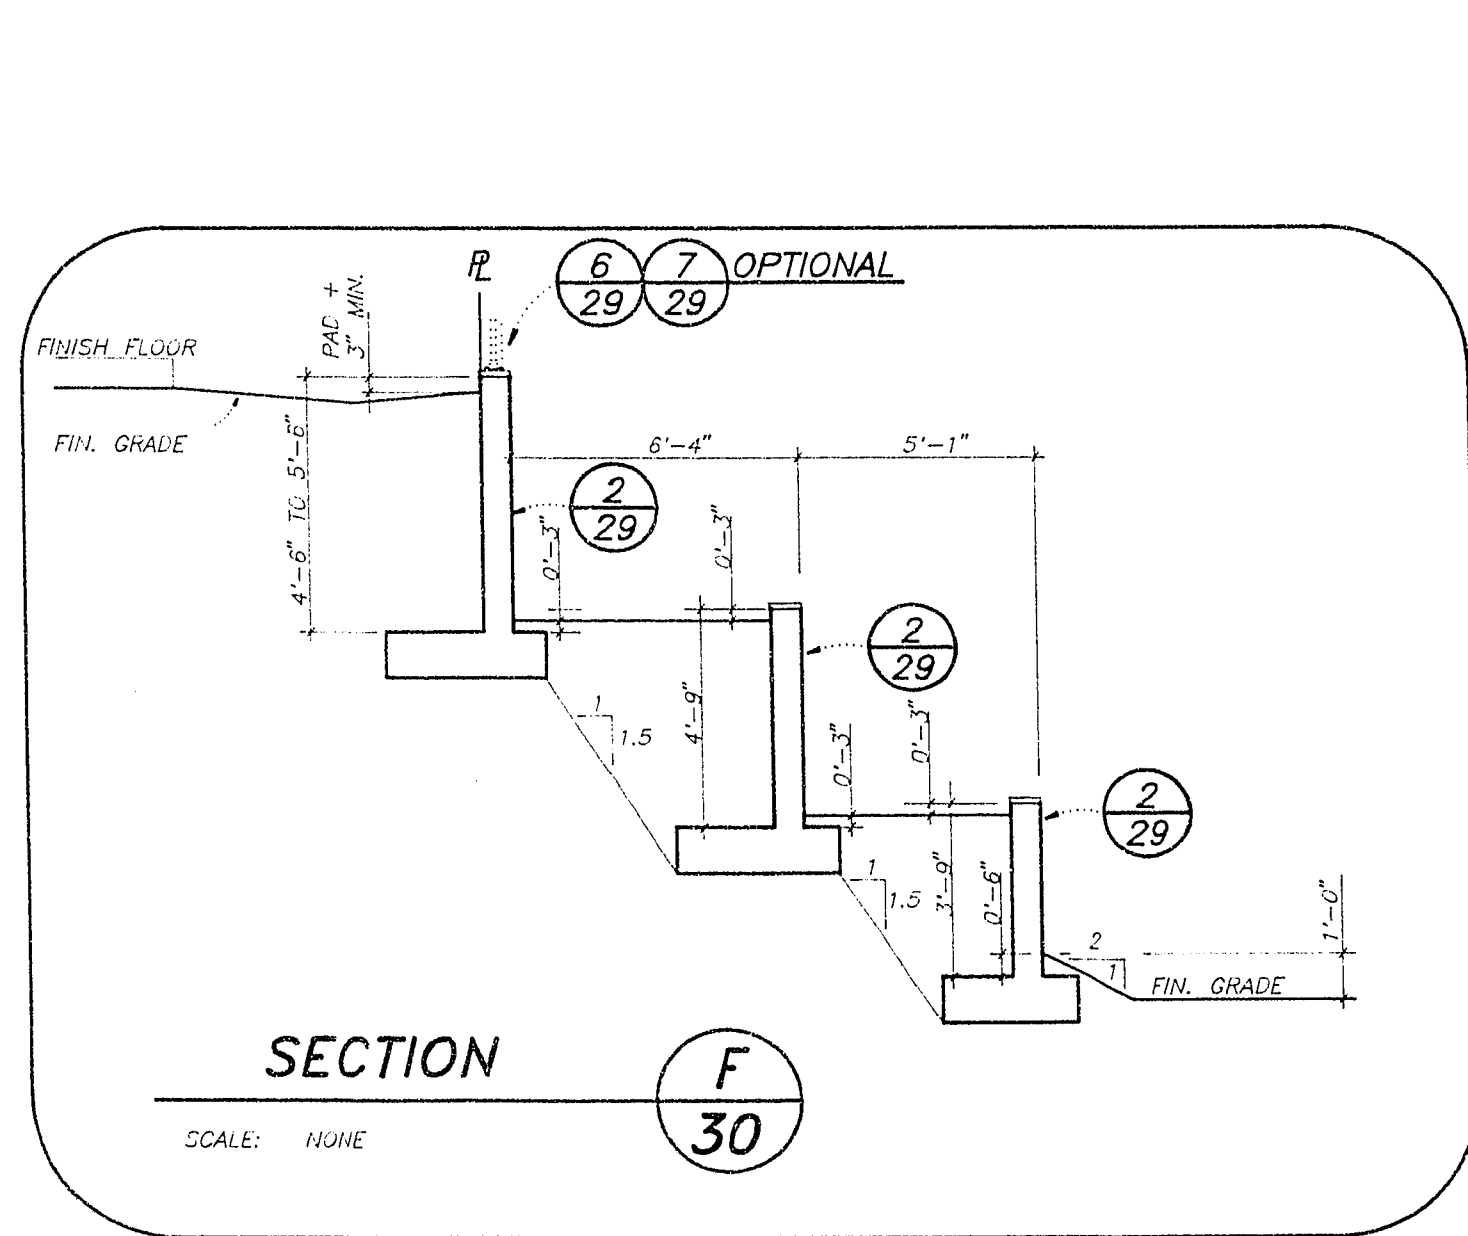

SECTION F
SCALE: NONE

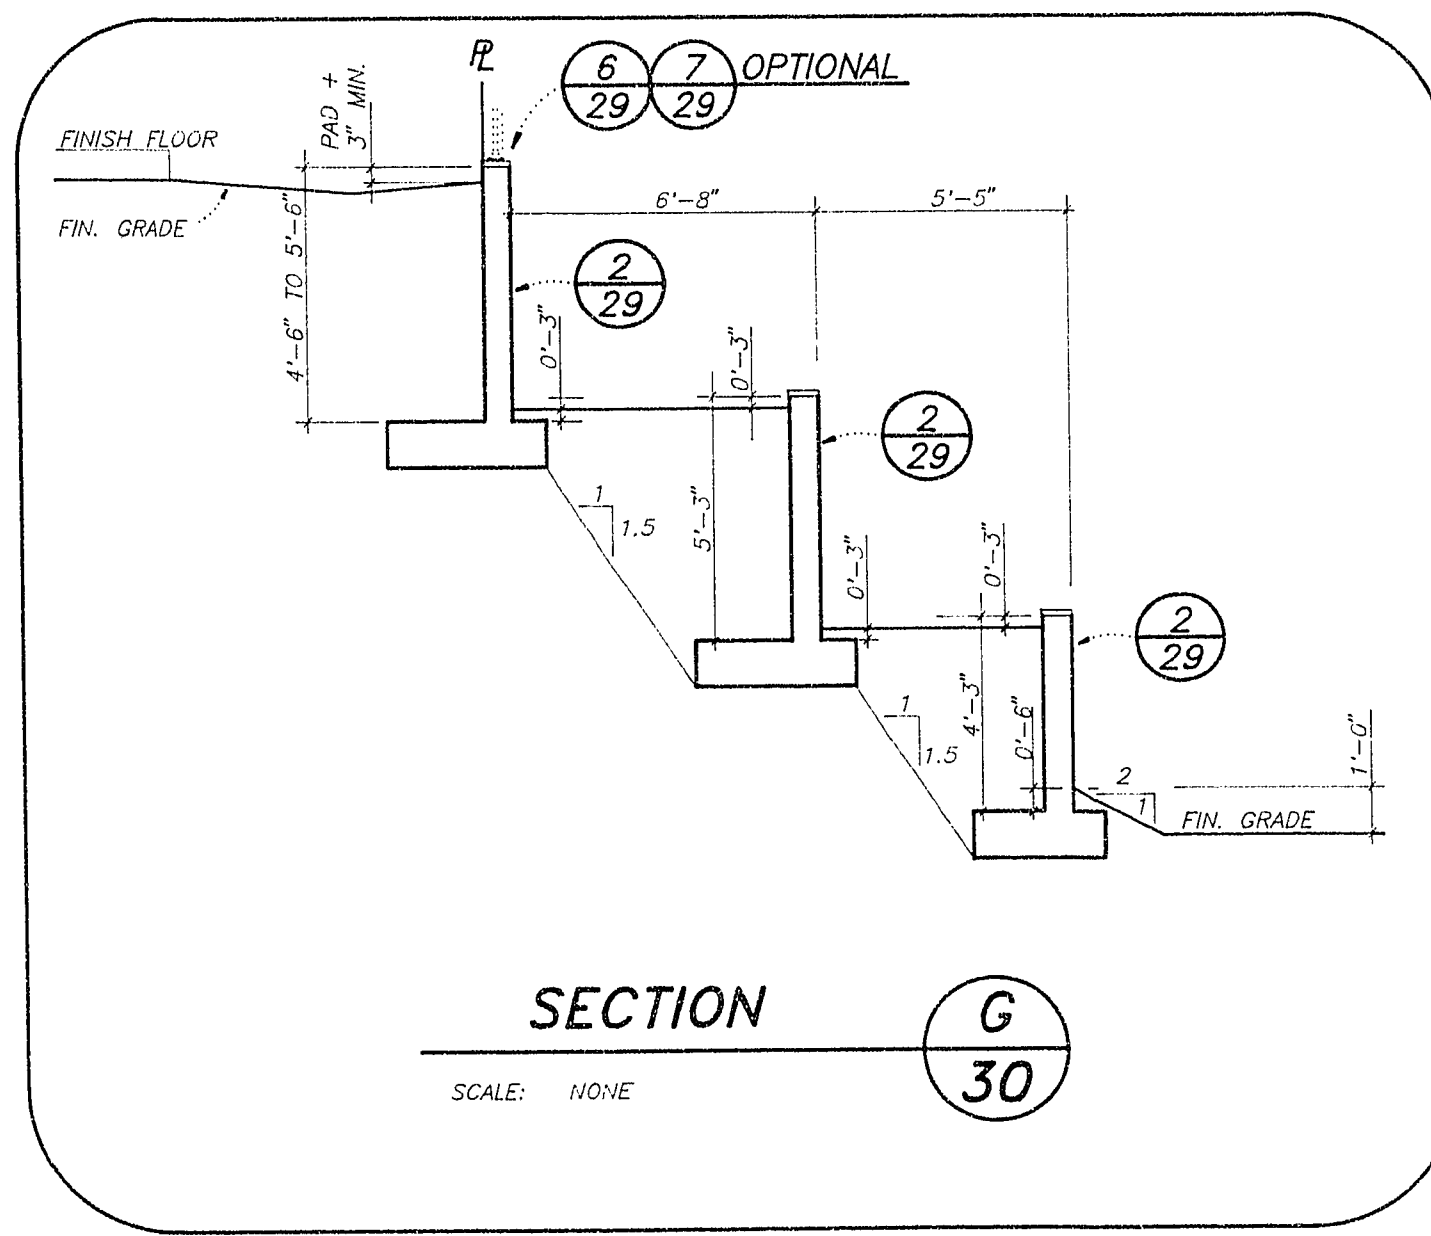


SECTION G
SCALE: NONE

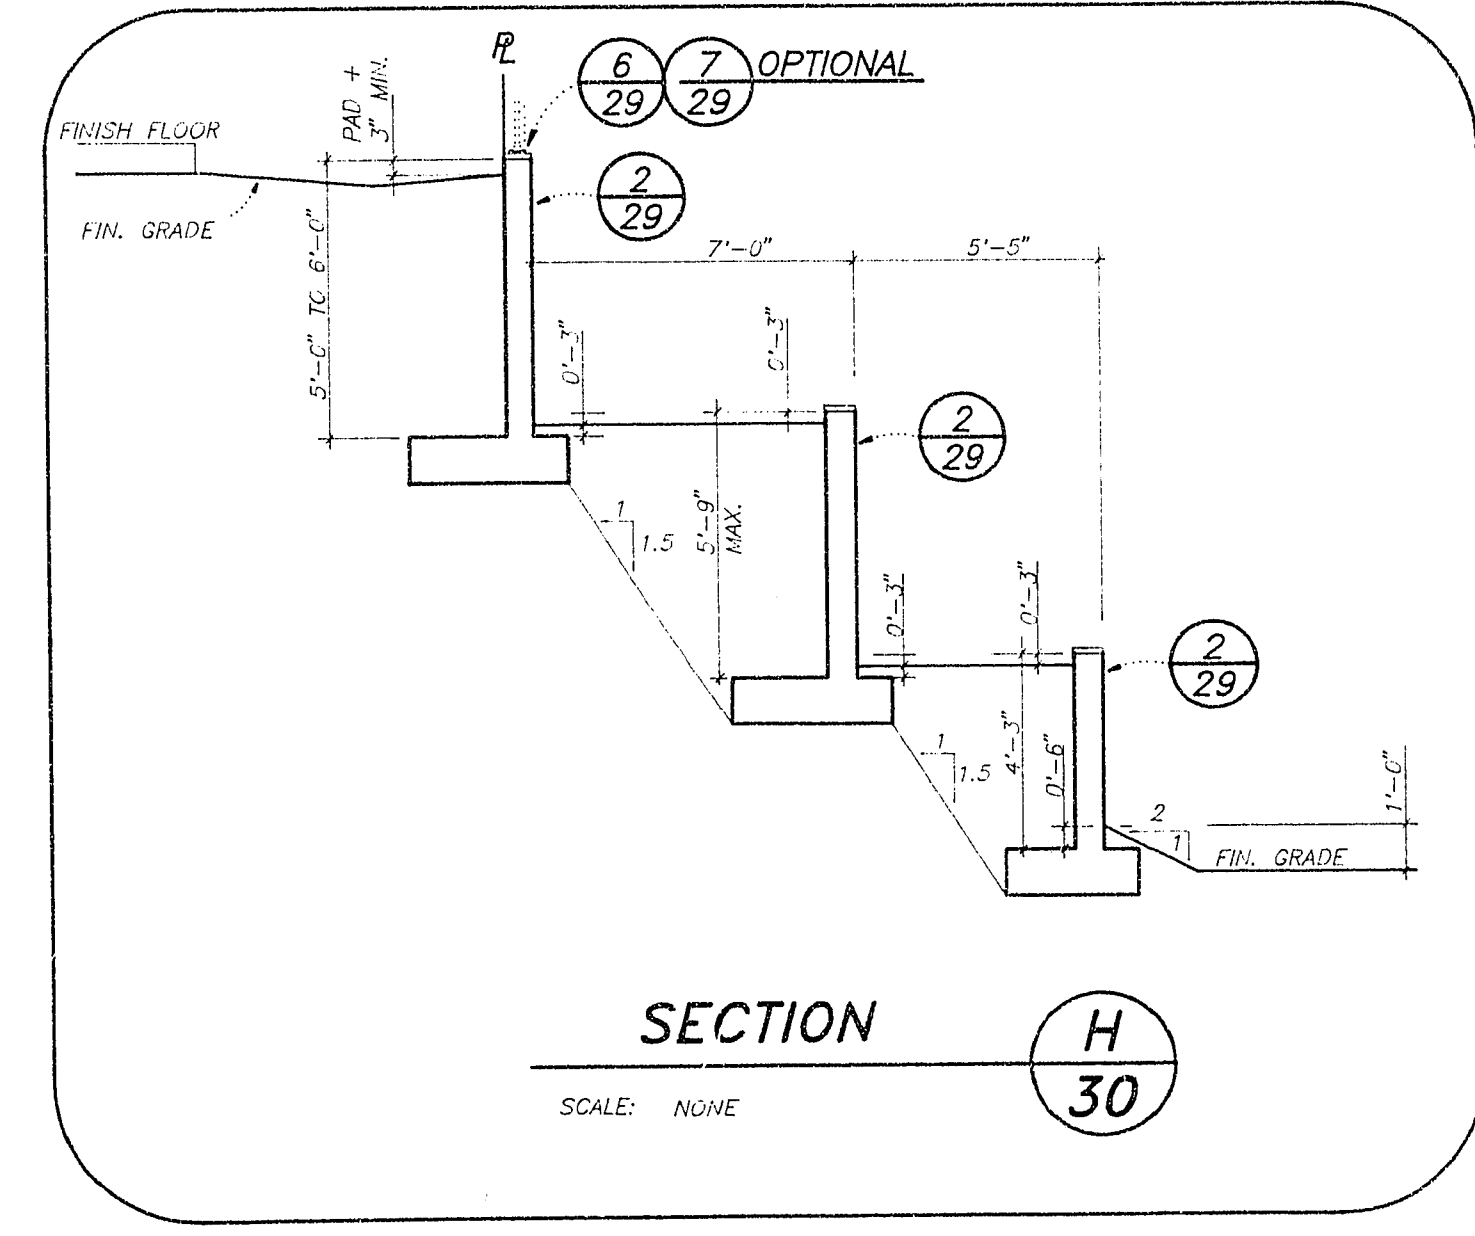

SECTION H
SCALE: NONE

TRIPLE RETAINING WALLS

REV.	DATE	DESCRIPTION	CLBY	DATE
1				
2				
3				
4				
5				
6				
7				
8				
9				
10				

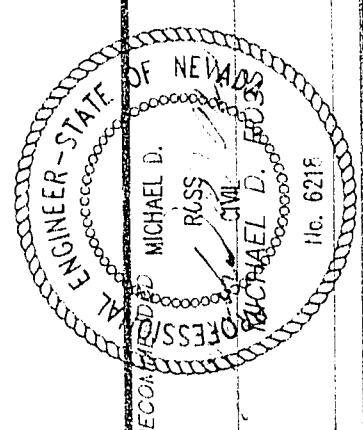

G. C. WALLACE, INC.
Engineering Architecture
1000 SOUTH RAINBOW BLVD., SUITE 200, LAS VEGAS, NEVADA 89102

DEL WEBB COMMUNITIES, INC.
SUN CITY LAS VEGAS UNIT NO. 40
RETAINING WALL SECTIONS