



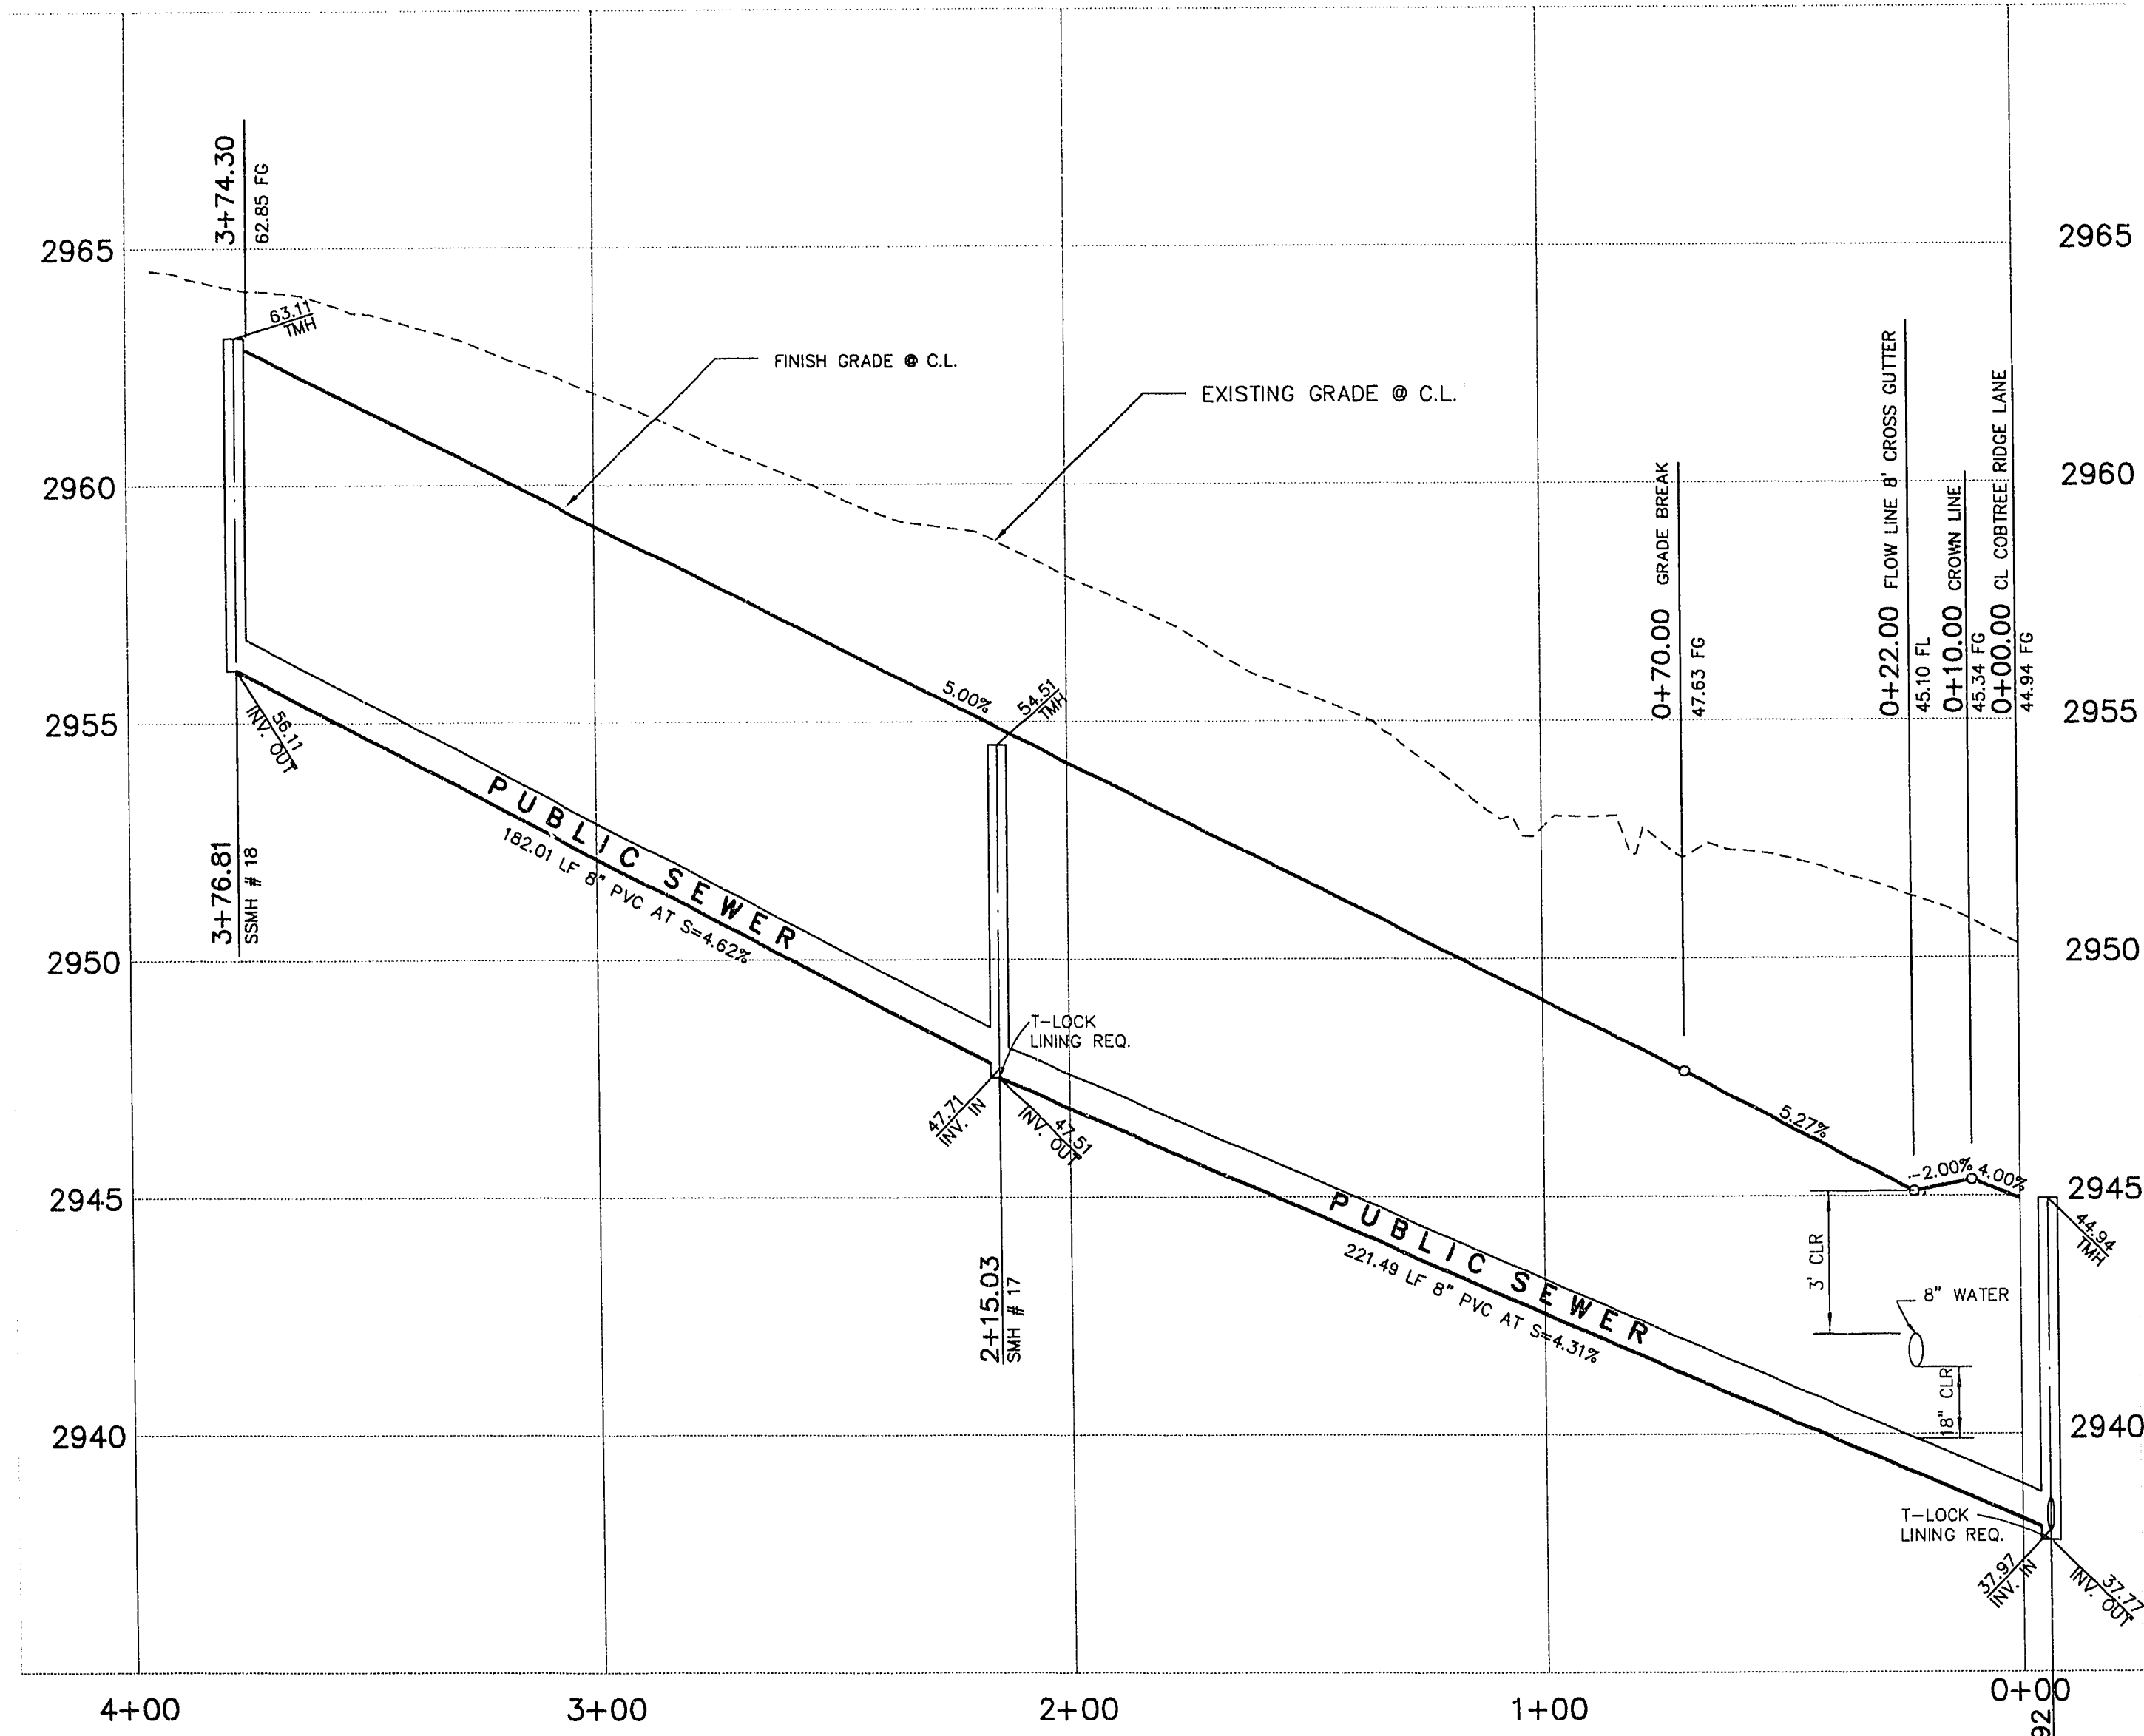


PROFILE
HORIZ. 1" = 30'
SCALE VERT. 1" = 3'

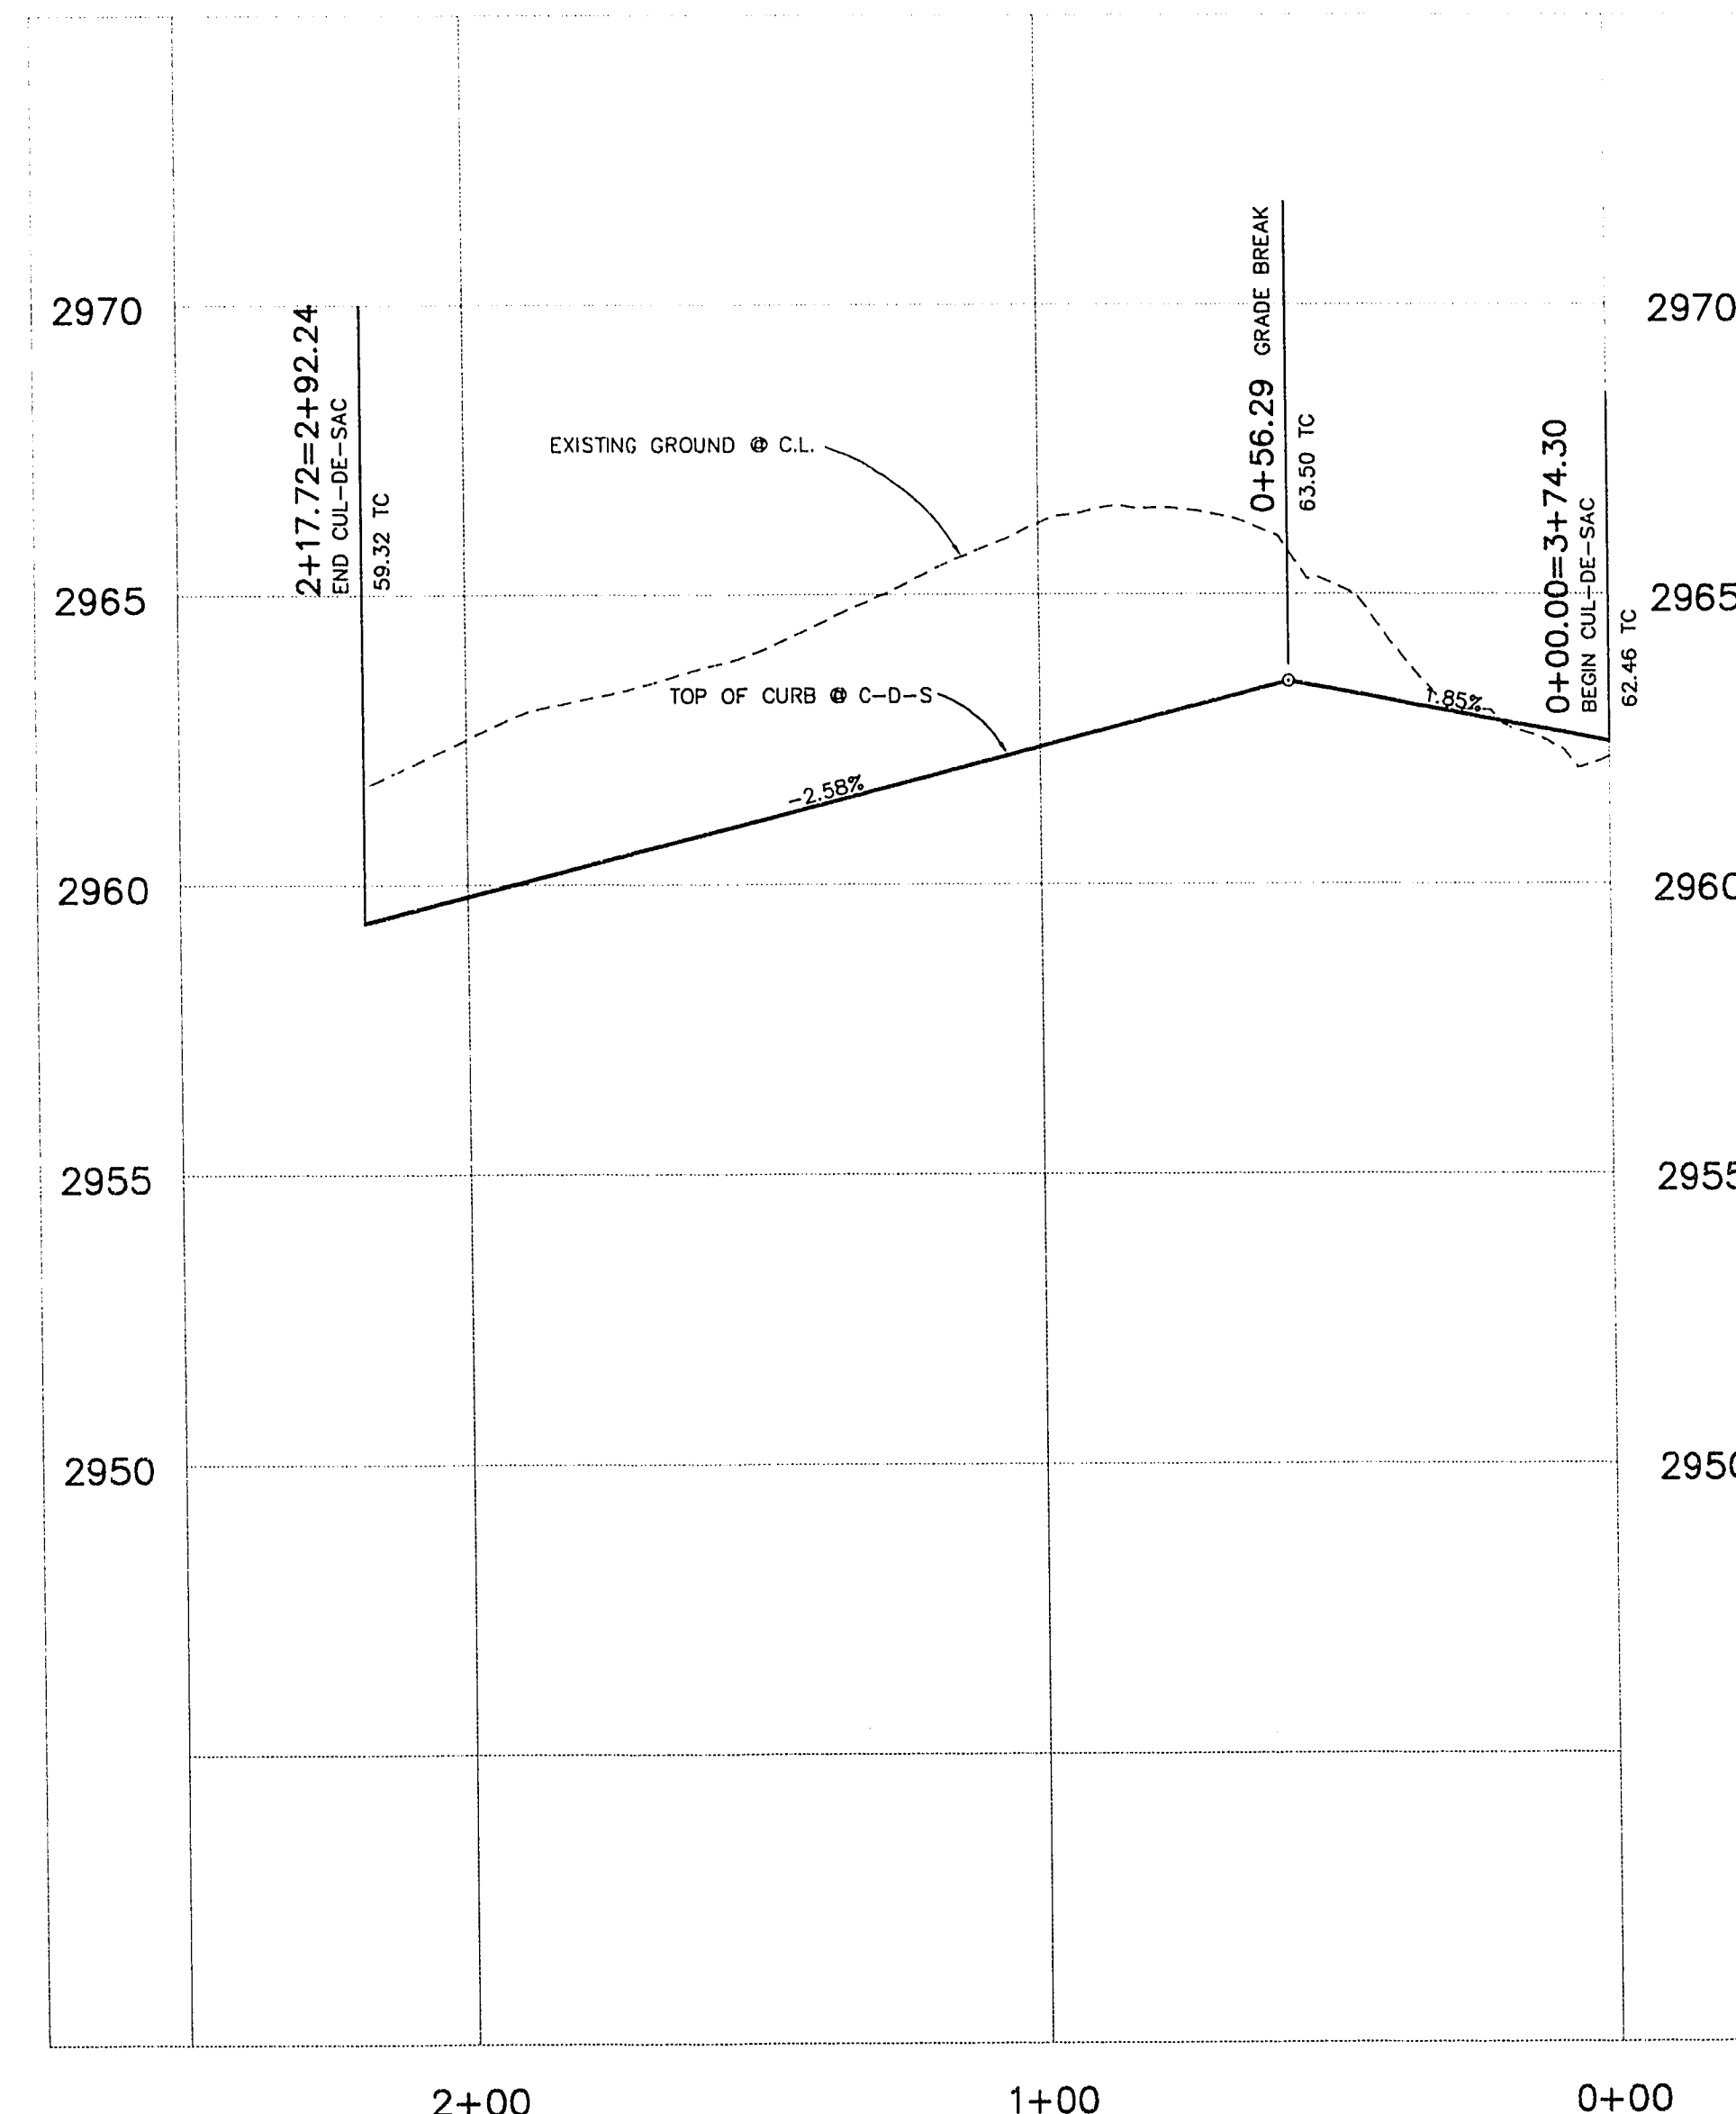

CUL-DE-SAC PROFILE

CURVE DATA




CURVE	DELTA	RADIUS	LENGTH	TANGENT
1	88°35'15"	40.50'	62.62'	39.51'
2	233°21'08"	40.50'	184.95'	---
3	67°32'08"	40.50'	47.72'	27.08'
4	62°31'58"	40.50'	44.20'	24.59'
5	120°06'08"	40.50'	8.55'	4.29'
6	02°33'39"	40.50'	1.33'	0.92'
7	02°33'53"	675.50'	30.24'	15.12'
8	08°44'32"	655.50'	100.02'	50.11'
9	51°16'04"	50.00'	44.74'	23.99'
10	08°44'32"	675.50'	103.07'	51.63'
11	60°28'31"	50.00'	52.77'	29.14'
12	03°17'09"	675.50'	38.74'	19.37'
13	09°12'27"	50.00'	8.04'	4.03'
14	01°37'07"	635.50'	17.95'	8.98'
15	02°53'31"	675.50'	34.10'	17.05'
16	04°39'13"	560.74'	45.54'	22.78'
17	05°04'39"	560.74'	49.69'	24.86'
18	01°13'12"	600.74'	12.79'	6.40'
19	05°04'39"	600.74'	53.24'	26.64'
20	05°04'39"	560.74'	51.46'	25.75'
21	00°25'26"	560.74'	4.15'	2.07'
22	03°40'49"	600.74'	38.59'	19.30'
23	00°10'38"	600.74'	1.86'	0.93'
24	01°18'17"	280.00'	6.38'	3.19'
25	01°18'17"	300.00'	6.83'	3.42'
26	01°18'17"	320.00'	7.29'	3.64'
27	87°42'08"	20.00'	30.61'	19.21'
28	89°21'46"	20.00'	31.19'	19.78'

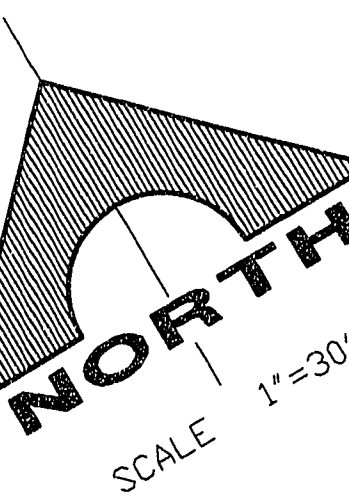

RAMP TRANSITION LENGTHS

RAMP NO.	GRADE %	"A" (FT) MIN.	"B" (FT) MIN.	CASE
5	-2 TO 2	8.0'	8.0'	I
8	4.01 TO 5	15.0'	4.5'	I

SEE SUMMER IMPROVEMENT STANDARDS S-77

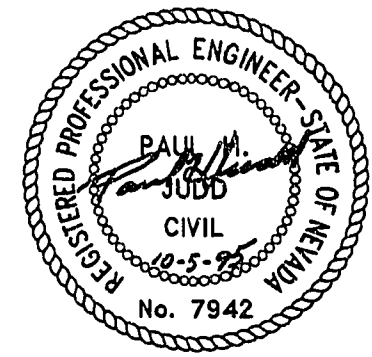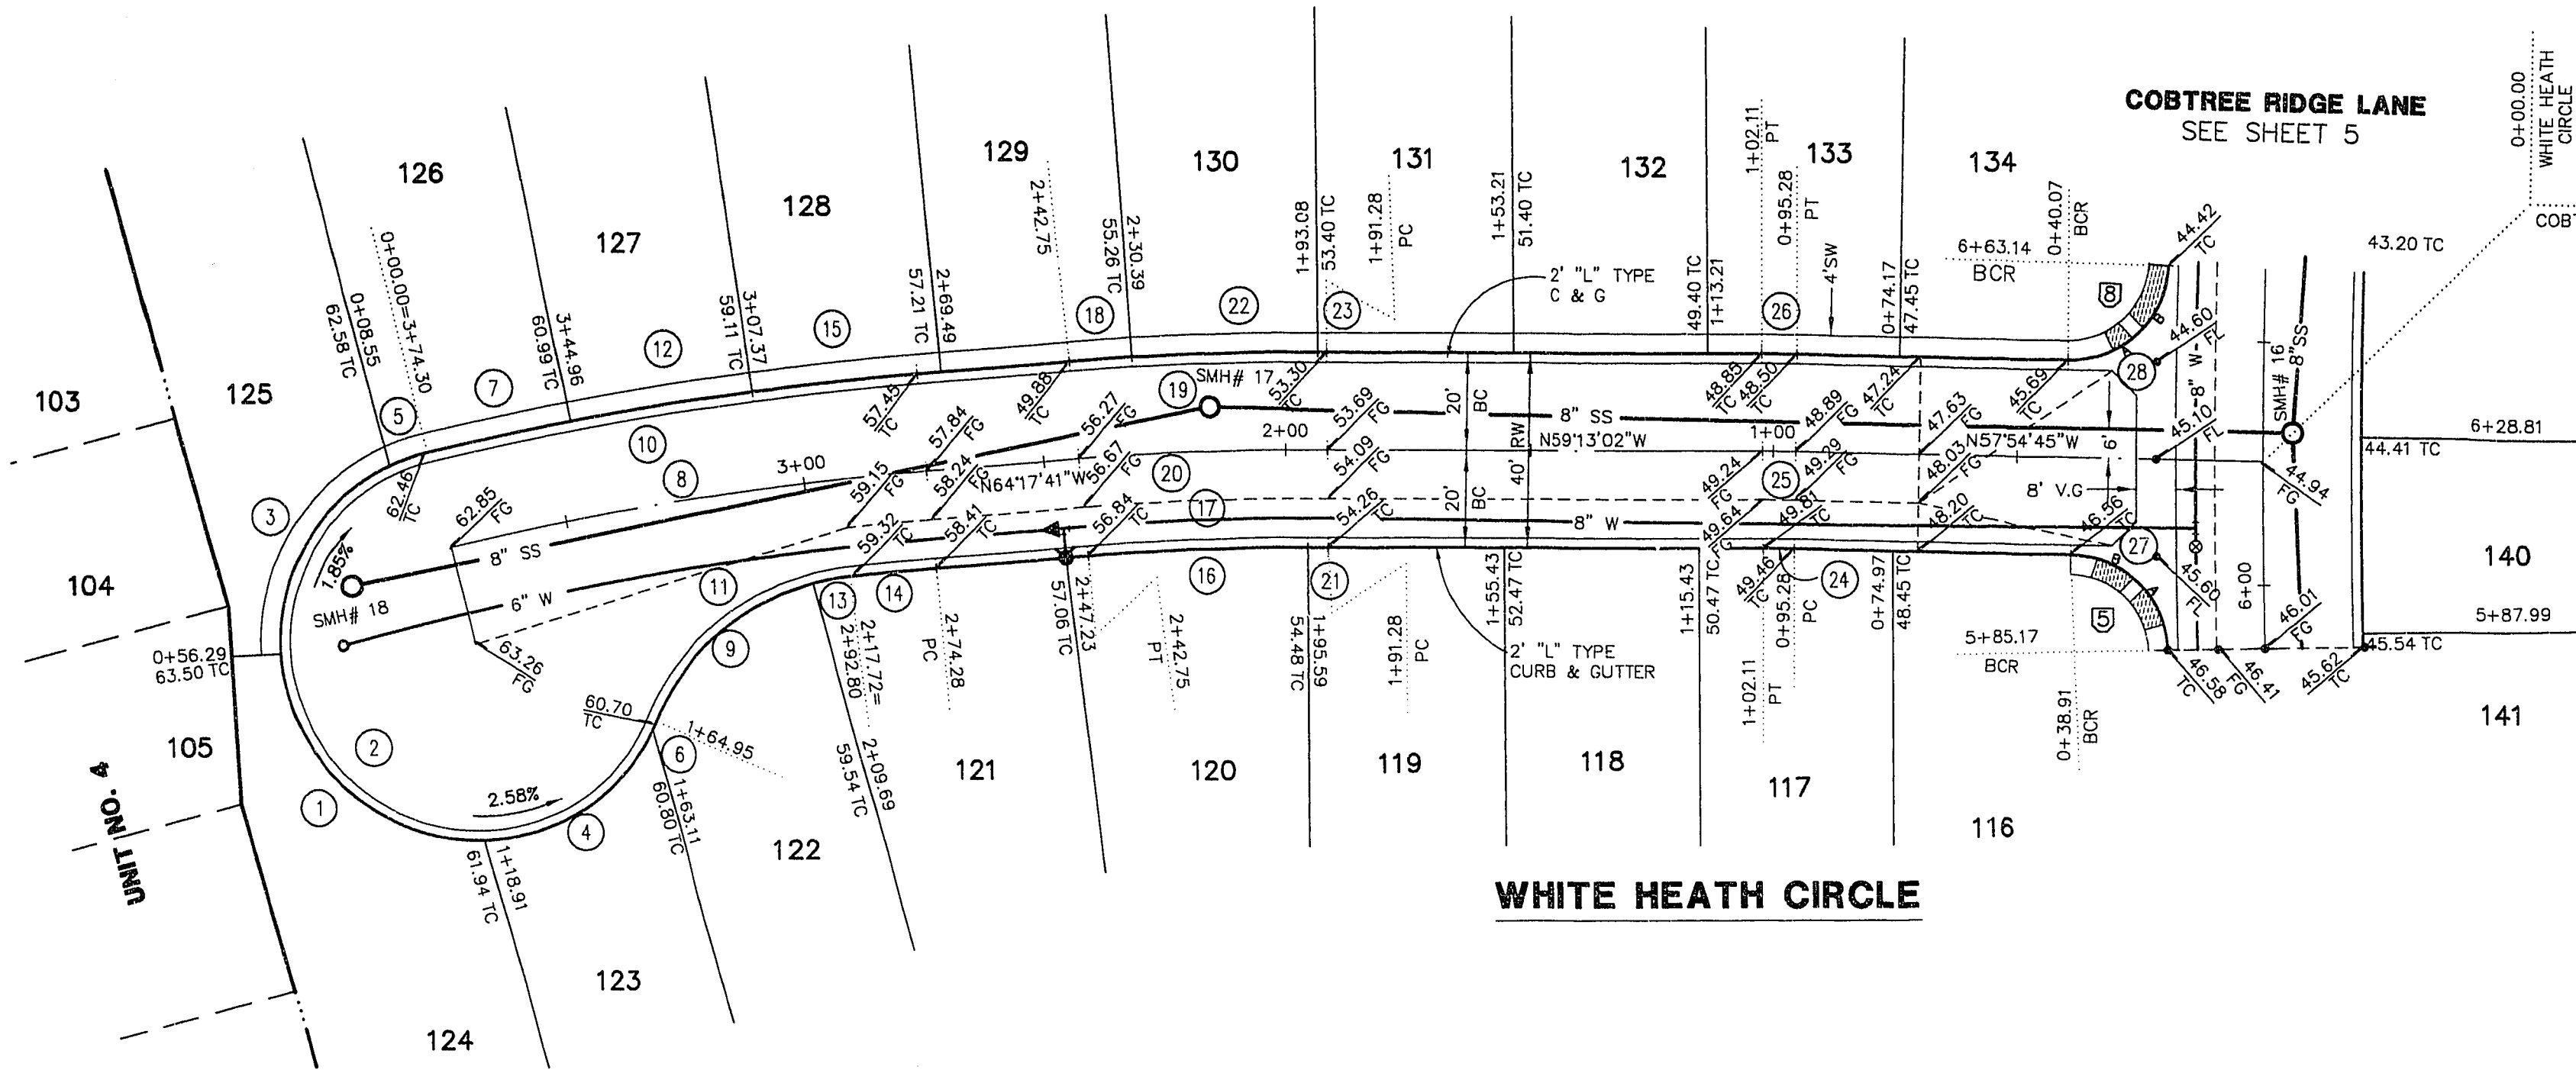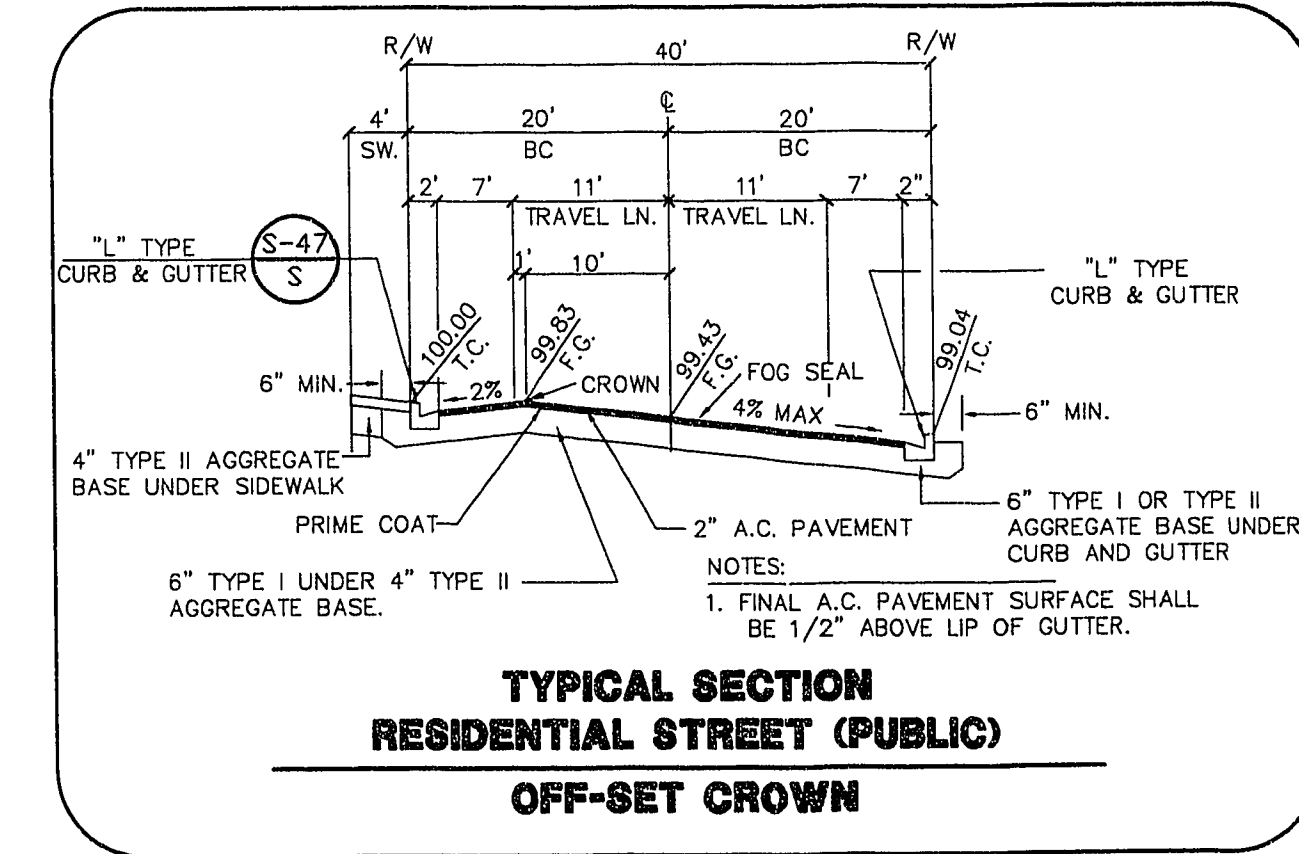

RECOMMENDED		R/E NO.	DATE
REVISION		DATE	DESCRIPTION
DATE		DATE	DESCRIPTION

LEWIS HOMES OF NEVADA
SYCAMORE RIDGE UNIT NO. 3
WHITE HEATH CIRCLE
PLAN & PROFILE
STA. 0+00 TO STA. 3+74.30

G.C. WALLACE, INC.
Engineering/Architecture
1335 SOUTH RAINBOW BLVD/LAS VEGAS, NEVADA 89106

SHEET
6
SHT 6 OF 8

JOB NO. 5543.9083

AC SR3-1-06 10-05-95

11-25-124

107Y-4420-3