




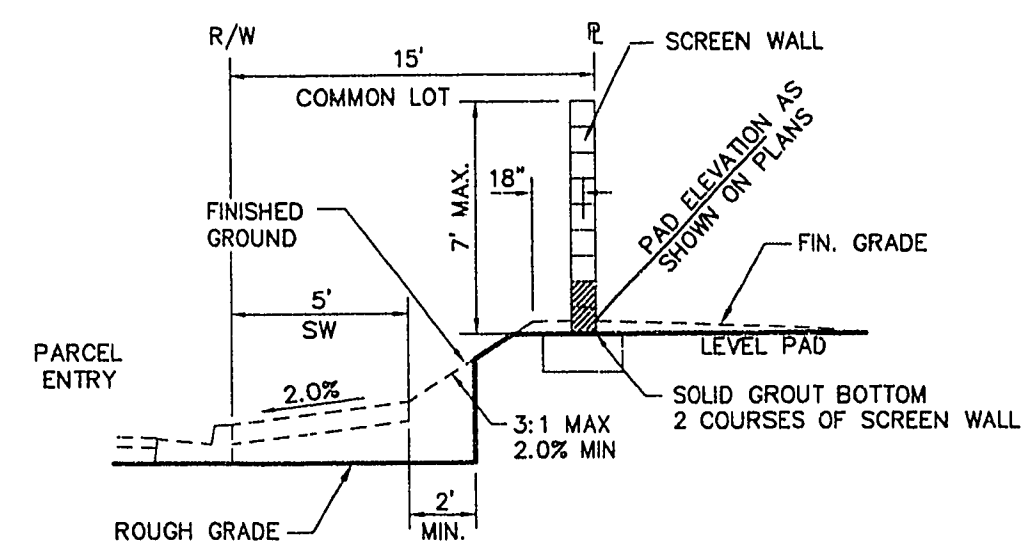

P 7
ENTRY / CORNER SIDE YARD WALL SECTION
SCALE: NONE

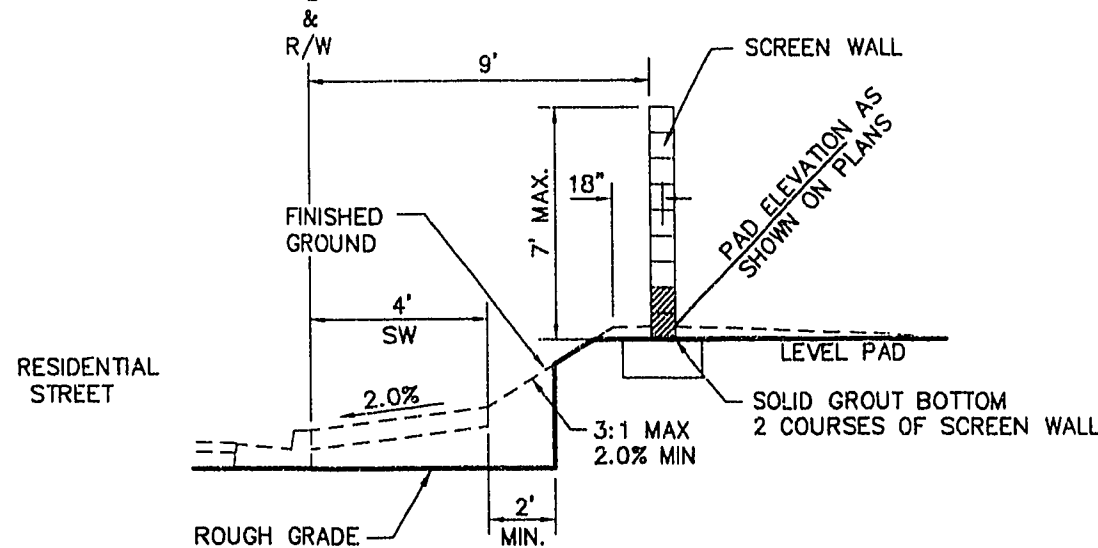


O 7
CORNER SIDE WALL SECTION
SCALE: NONE

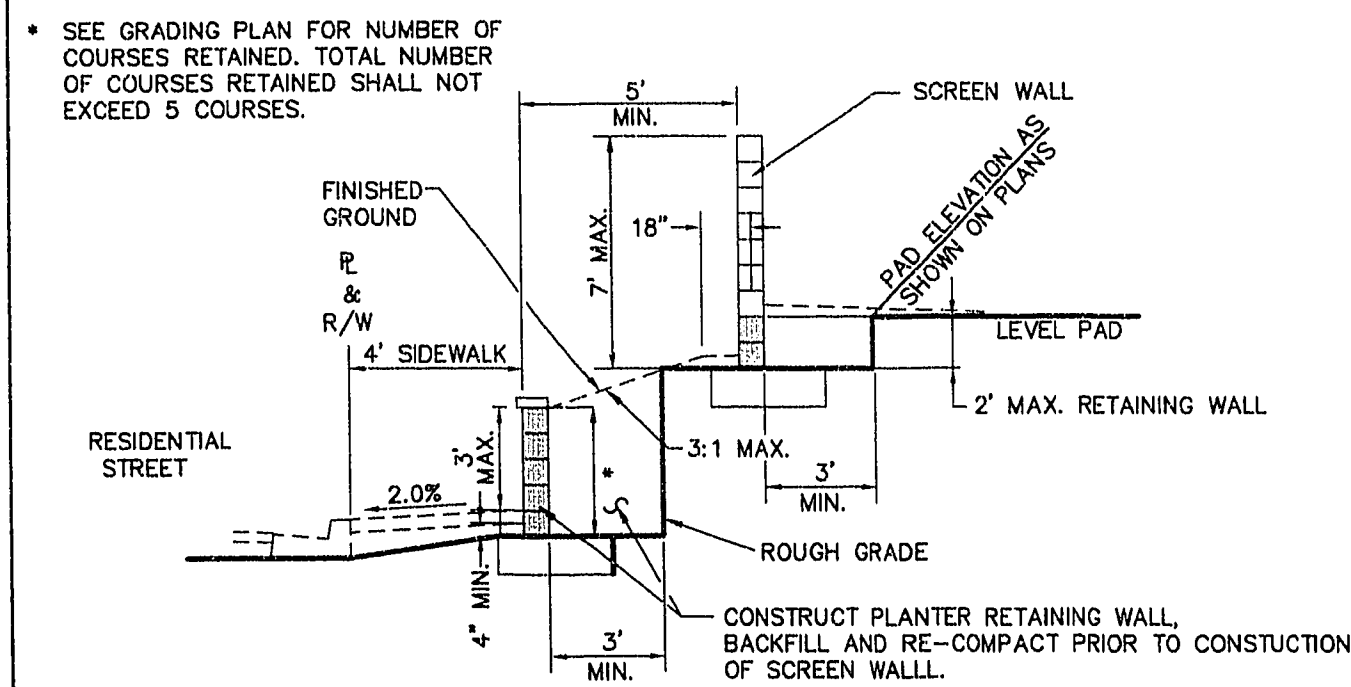


N 7
CORNER SIDE PLANTER WALL RETAINING
SCALE: NONE


CORNER SIDE LOT - TYPICAL SECTIONS

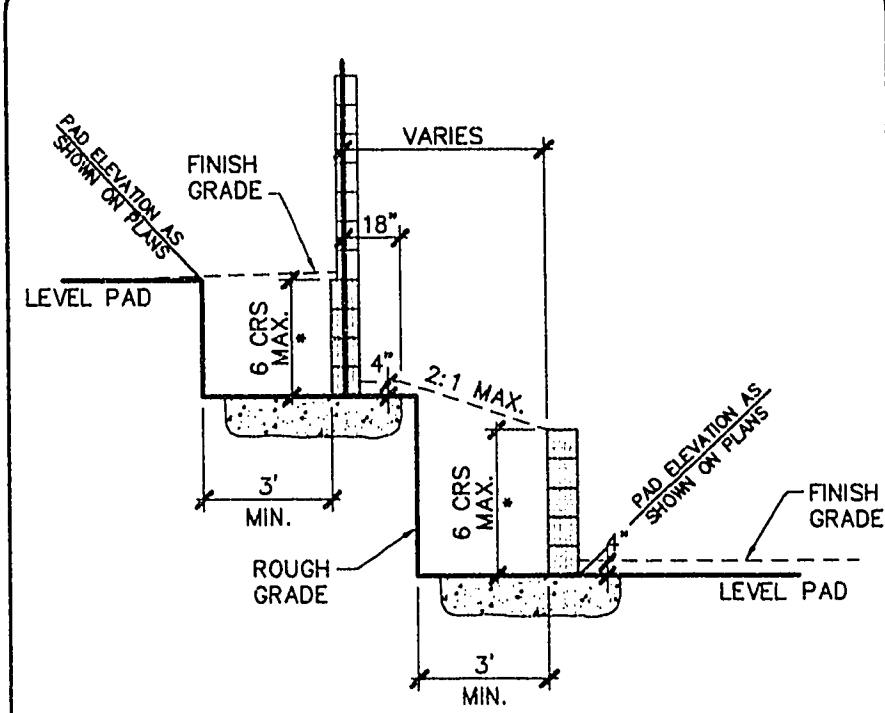

OPTION 'C'

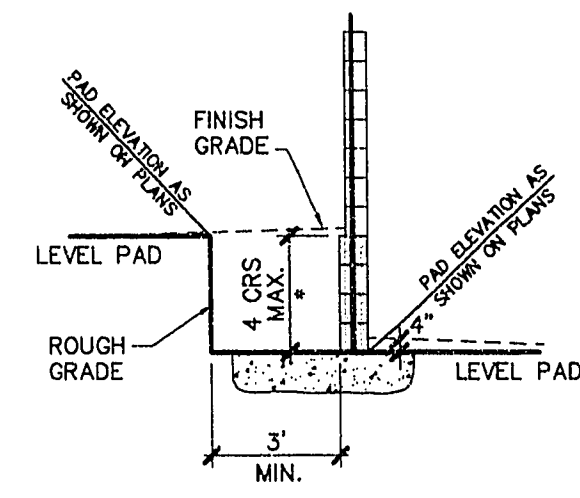


OPTION 'B'

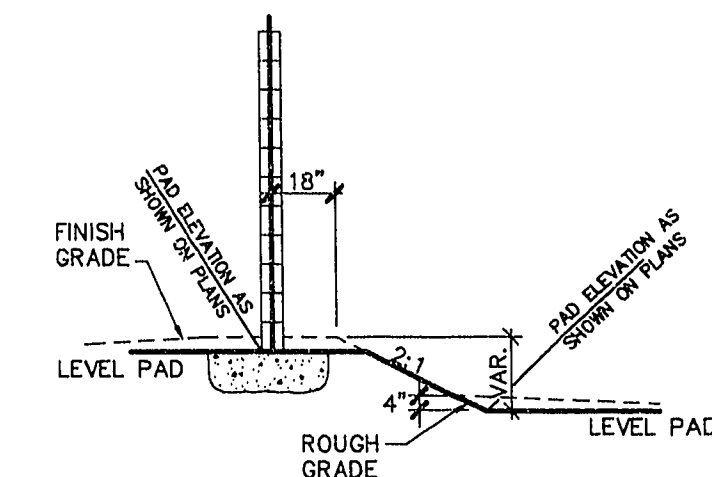


OPTION 'A'

E 7
SIDE & REAR BLOCK WALL
SCALE: NONE

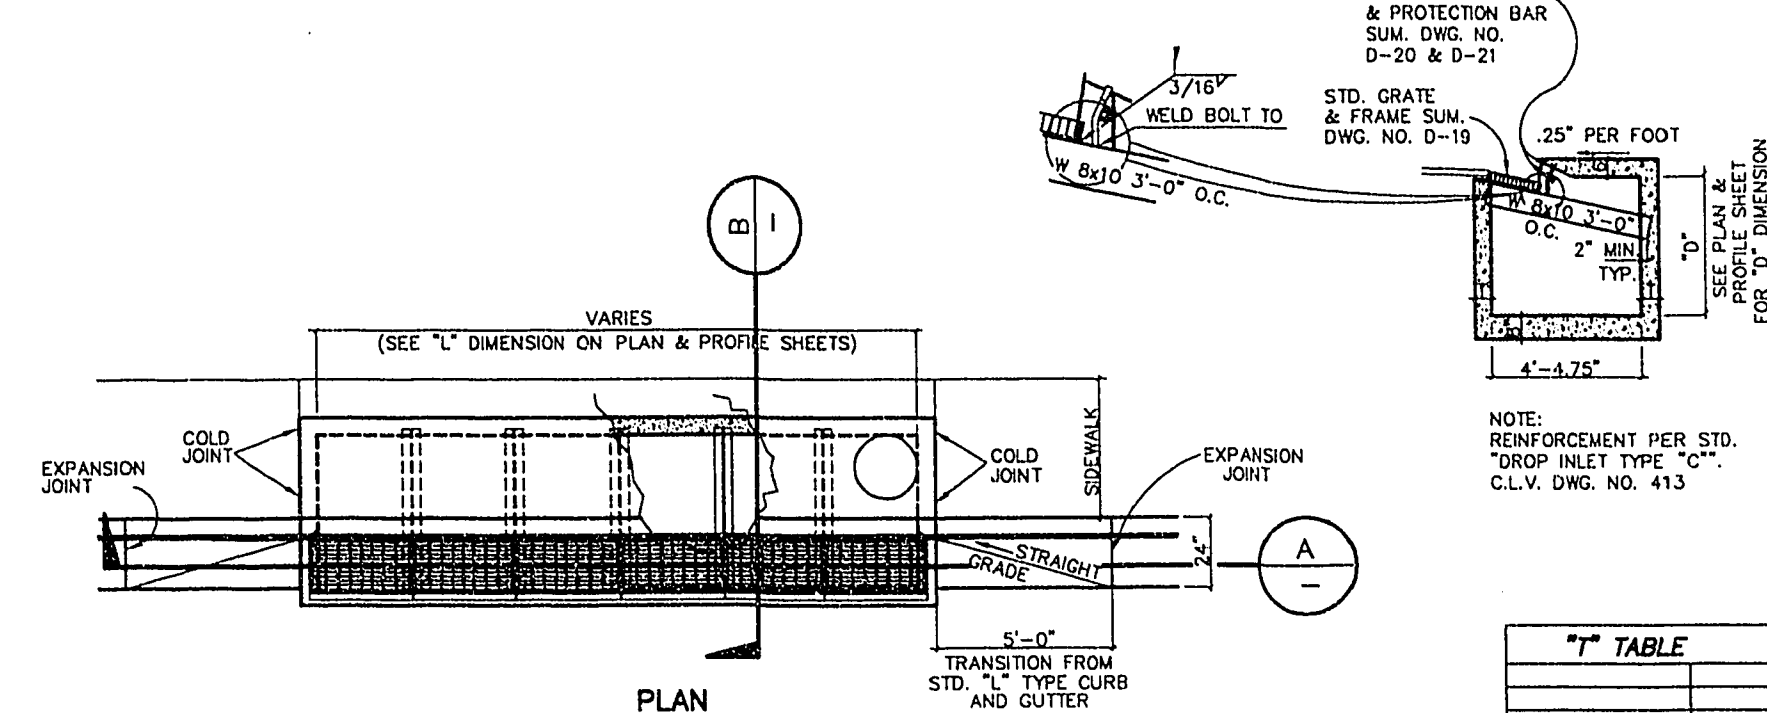


PLAN

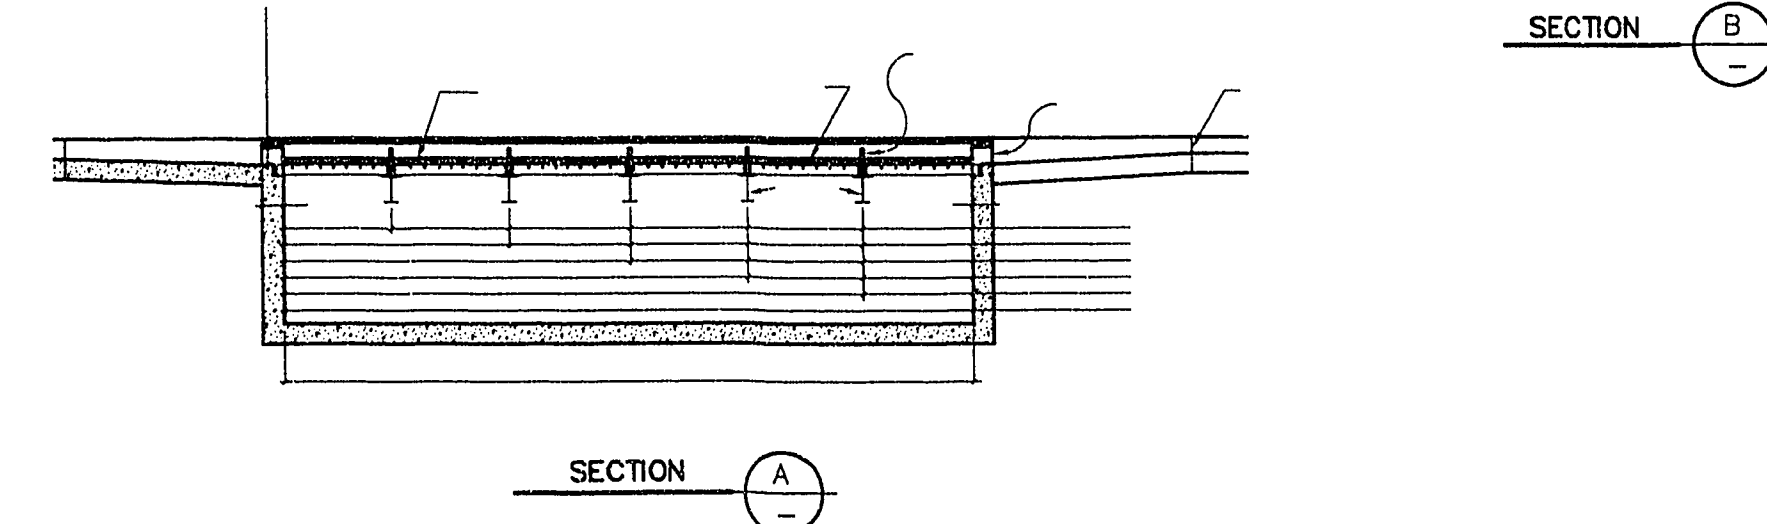


SECTION


MODIFIED TYPE 'C' DROP INLET
NOT TO SCALE

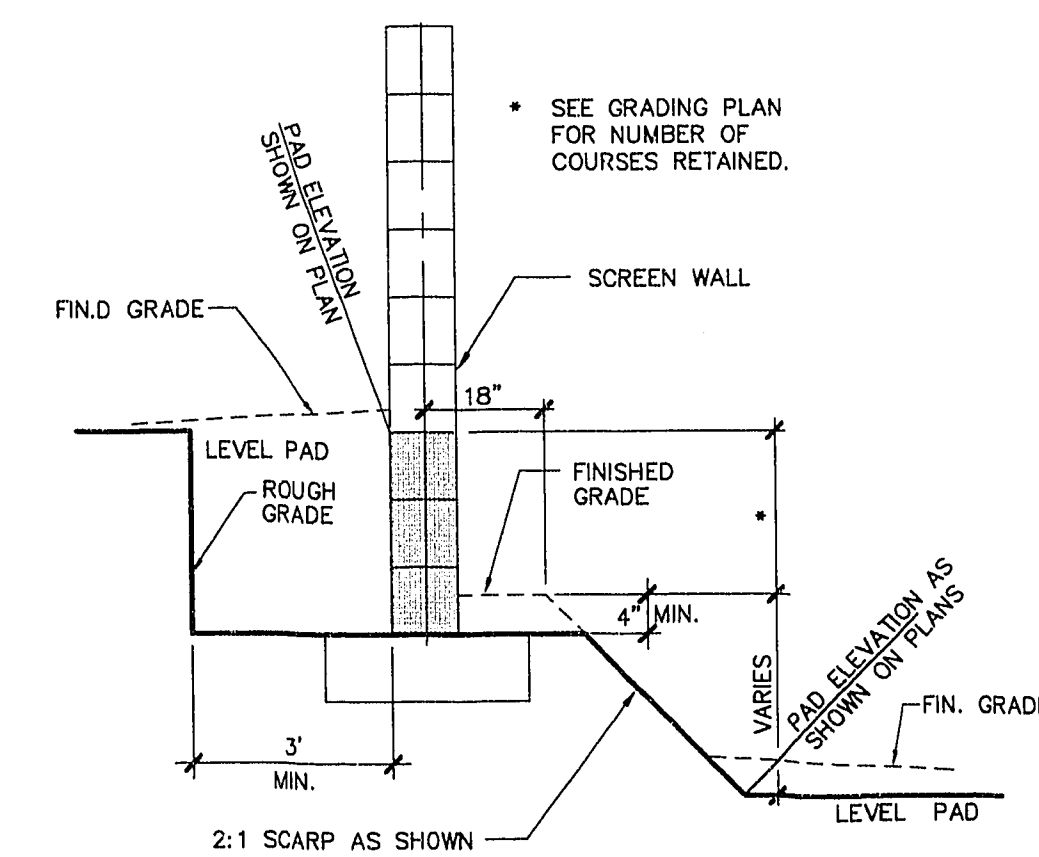


Q 7
REAR BLOCK WALL
SCALE: NONE

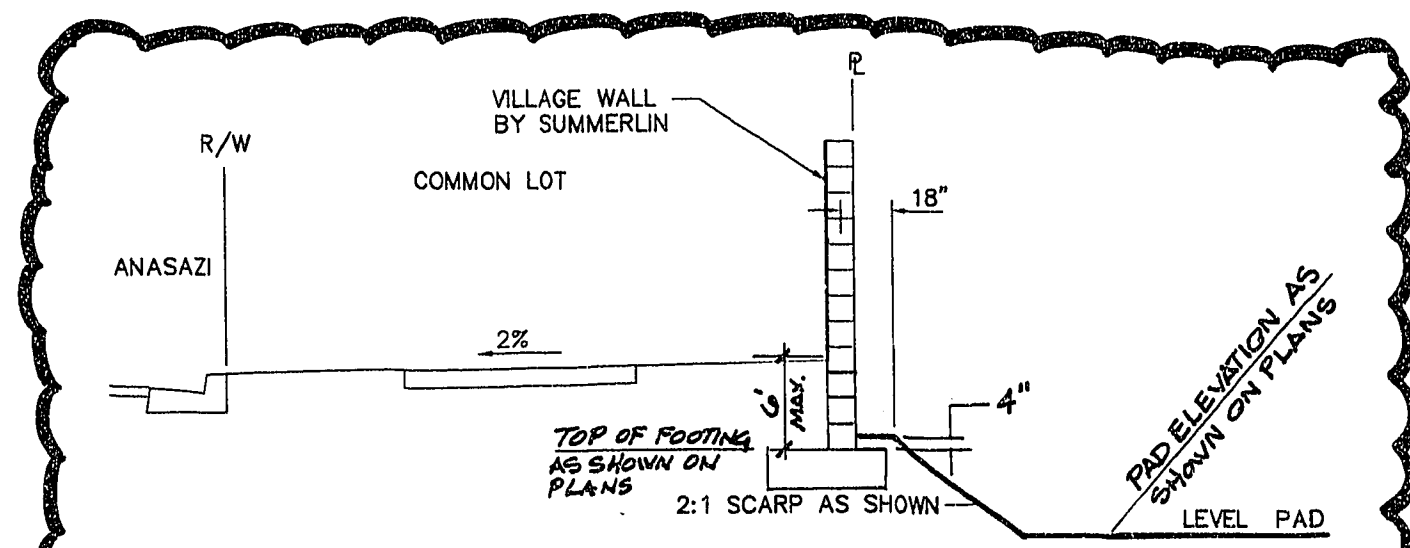

F 7
VILLAGE WALL & SCARP
SCALE: NONE

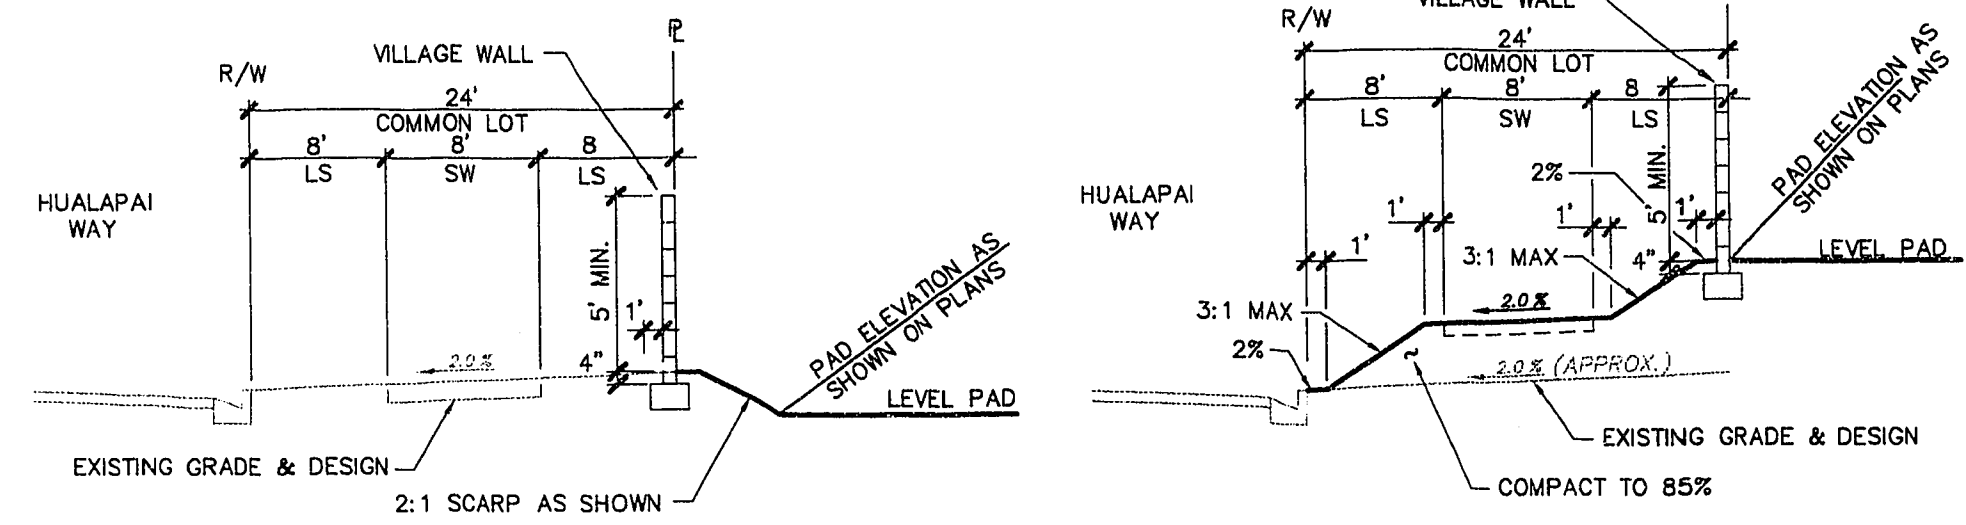


G 7
VILLAGE WALL HUALAPAI WAY
SCALE: NONE

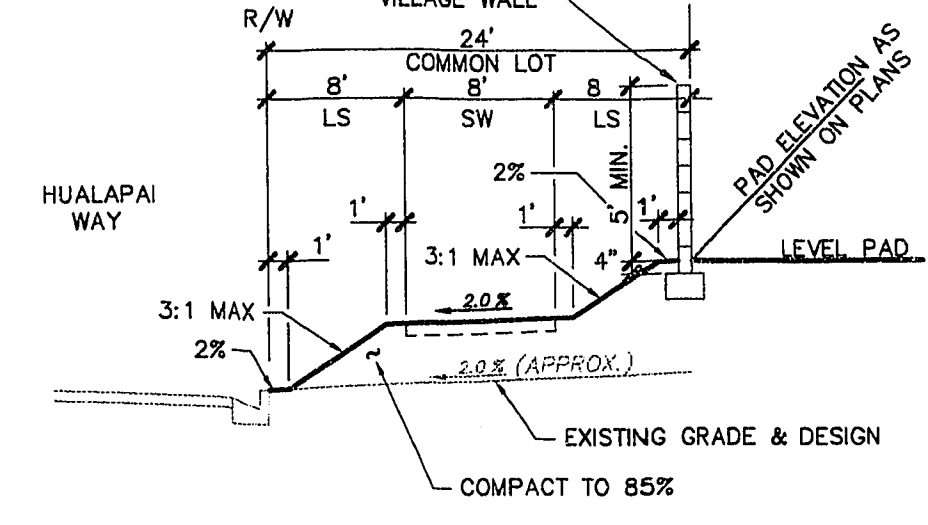


H 7
VILLAGE WALL HUALAPAI WAY
SCALE: NONE

VILLAGE WALL SECTIONS & DETAILS

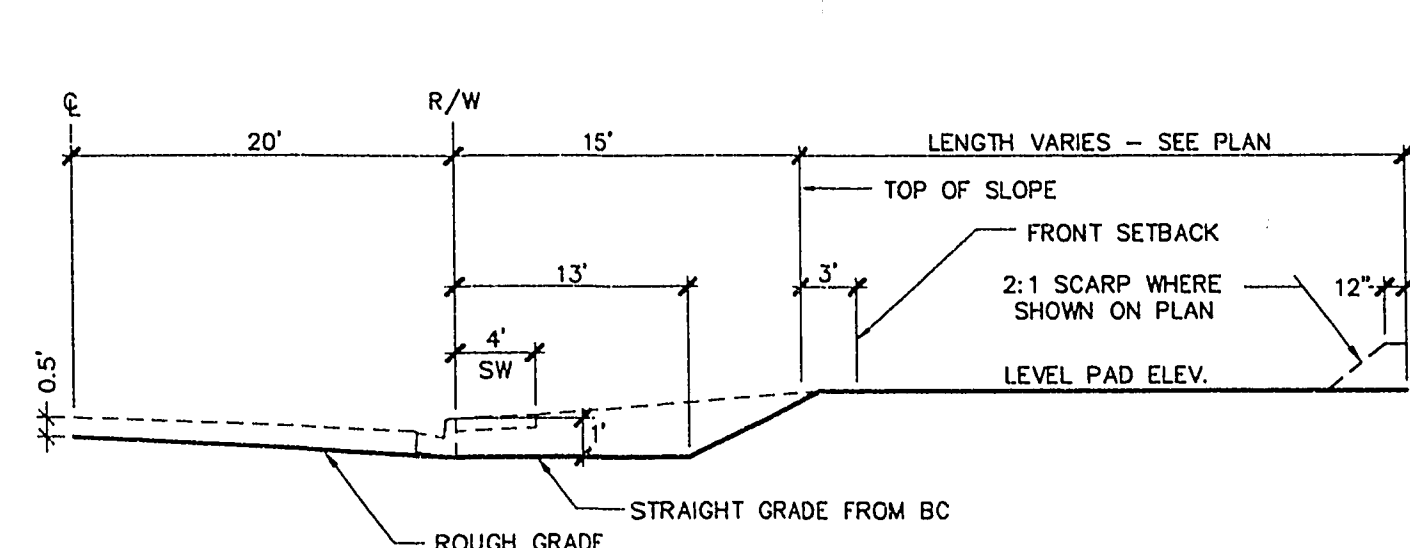

D 7
TYPICAL PAD SECTION WITH SIDEWALK
SCALE: NONE

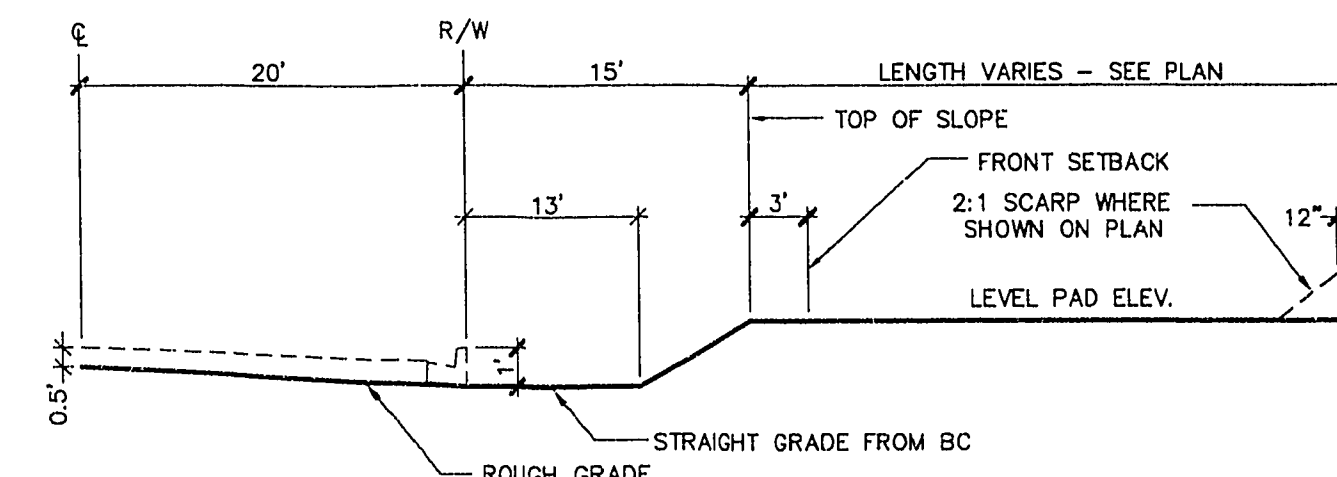


C 7
TYPICAL PAD SECTION NO SIDEWALK
SCALE: NONE


MISC. ROUGH GRADE SECTIONS

- INDICATED GRADES OTHER THAN T.C., F.G. & GUTTER F.L. ARE ROUGH GRADES. (0.3' LOWER THAN FINISHED GRADE).
- THE ROUGH GRADING PLANS SHALL BE ON THE JOB SITE AT ALL TIMES. THE ROUGH GRADING SHALL BE FINISHED IN CONFORMANCE WITH THE LINES AND GRADES SHOWN ON THE PLANS. THE GRADING QUANTITIES ARE BASED ON THE ELEVATION AND DETAILS SHOWN ON THE PLANS. ANY DEVIATIONS FROM THE PLANS WILL RESULT IN QUANTITY CHANGES.
- CARE SHALL BE EXERCISED IN GRADING CORNER LOTS.
- ROUGH PAD ELEVATIONS SHALL BE GRADED TO WITHIN 0.3' OF THE PAD ELEVATIONS SHOWN ON THE PLANS.
- SOILS REPORT PREPARED BY WESTERN TECHNOLOGIES, INC., WITH WTI PROJECT NO. 4122JM301, DATED SEPTEMBER 28, 1992.
- THIS PARCEL DEVELOPER IS RESPONSIBLE FOR ALL FILL MATERIAL, GRADING AND RETAINING WALLS WITHIN SUMMERLIN'S H.O.A. COMMON LOT.


B 7
GRADING NOTES
SCALE: NONE

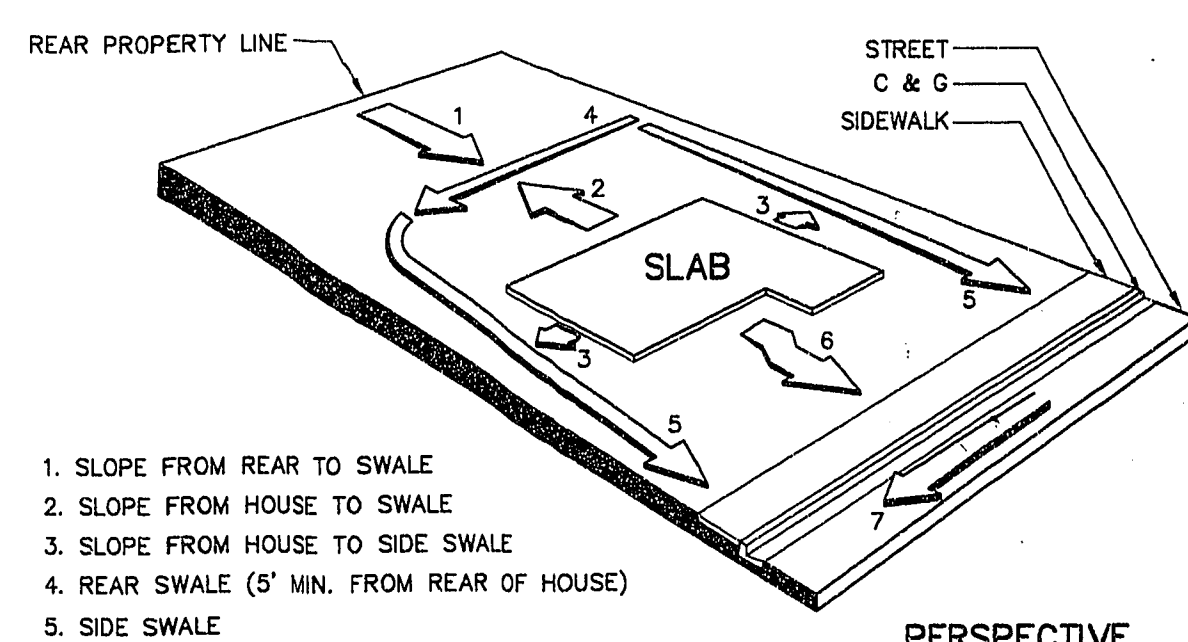

A 7
TYPICAL GRADING - TYPE 'A' DRAINAGE
SCALE: NONE

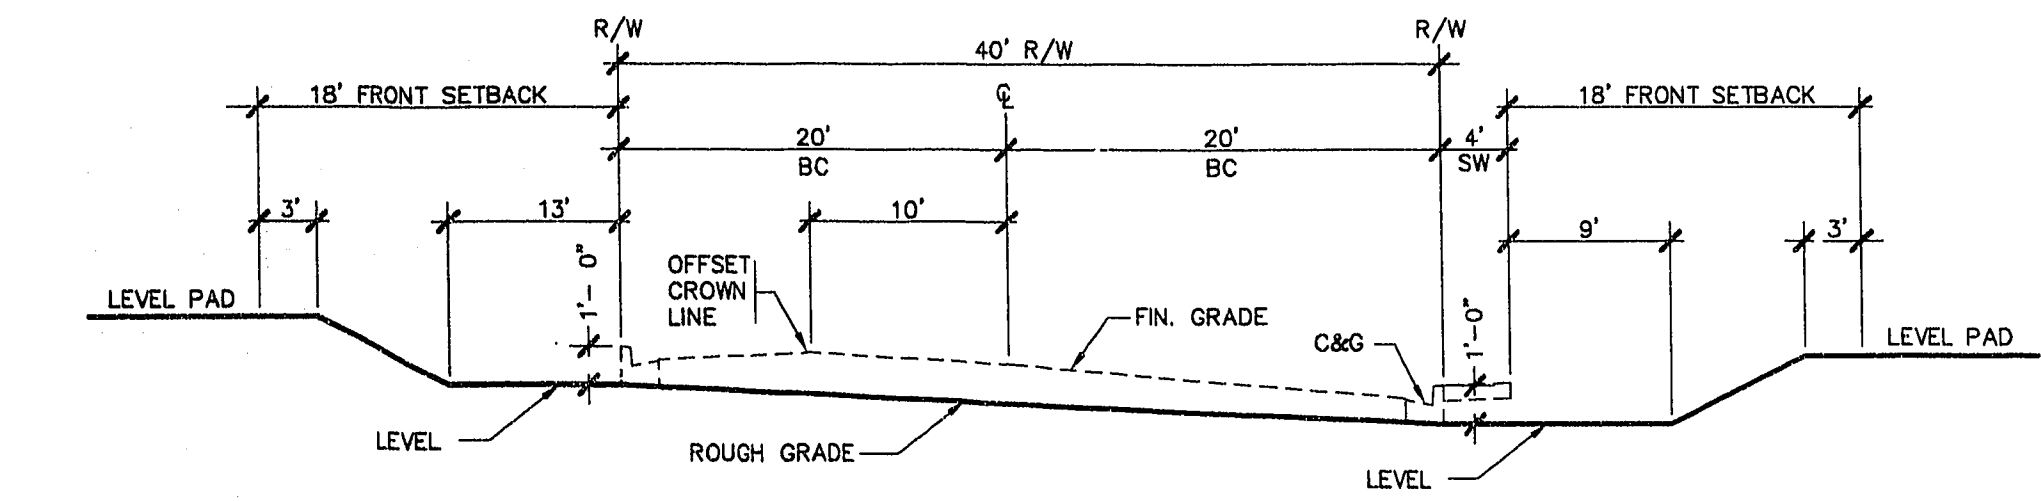

M 7
TYPICAL 40 FT. ROUGH GRADE SECTION
SCALE: NONE

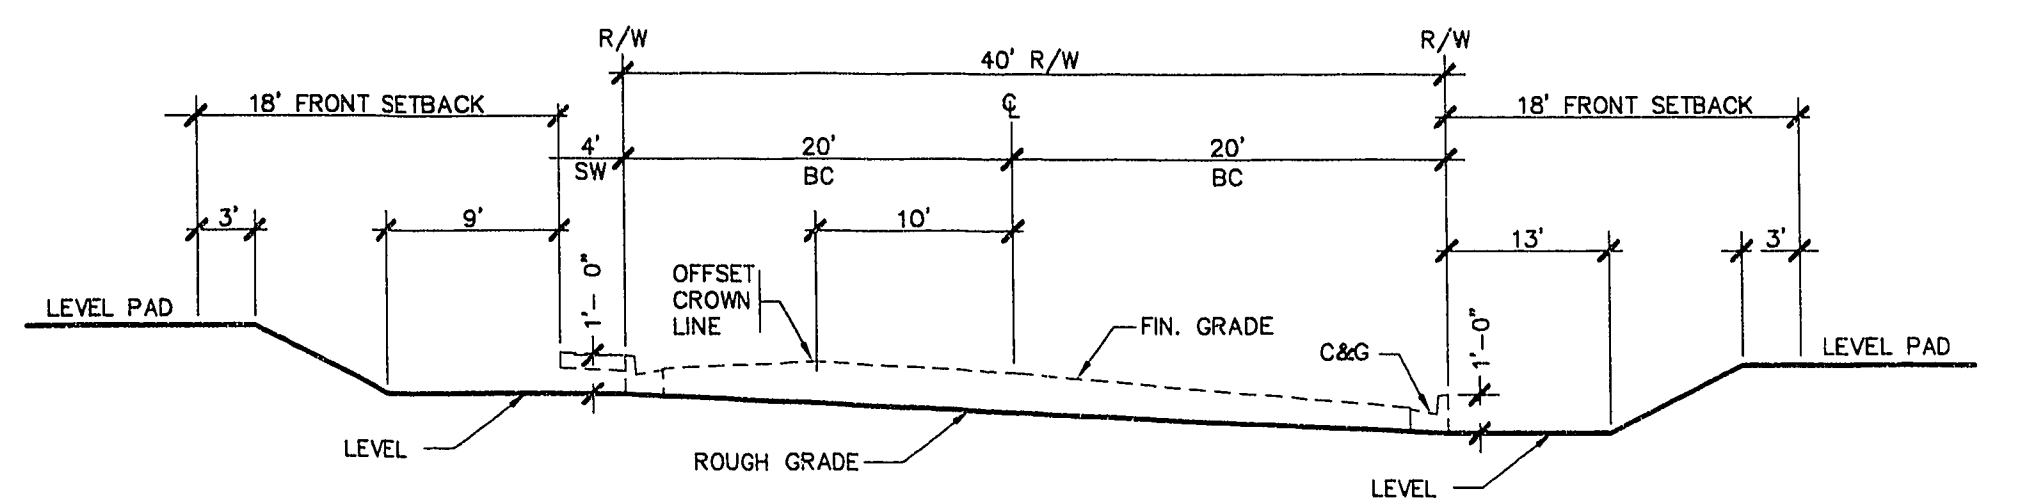

L 7
TYPICAL 40 FT. ROUGH GRADE SECTION
SCALE: NONE

TYPICAL STREET ROUGH GRADE SECTIONS