


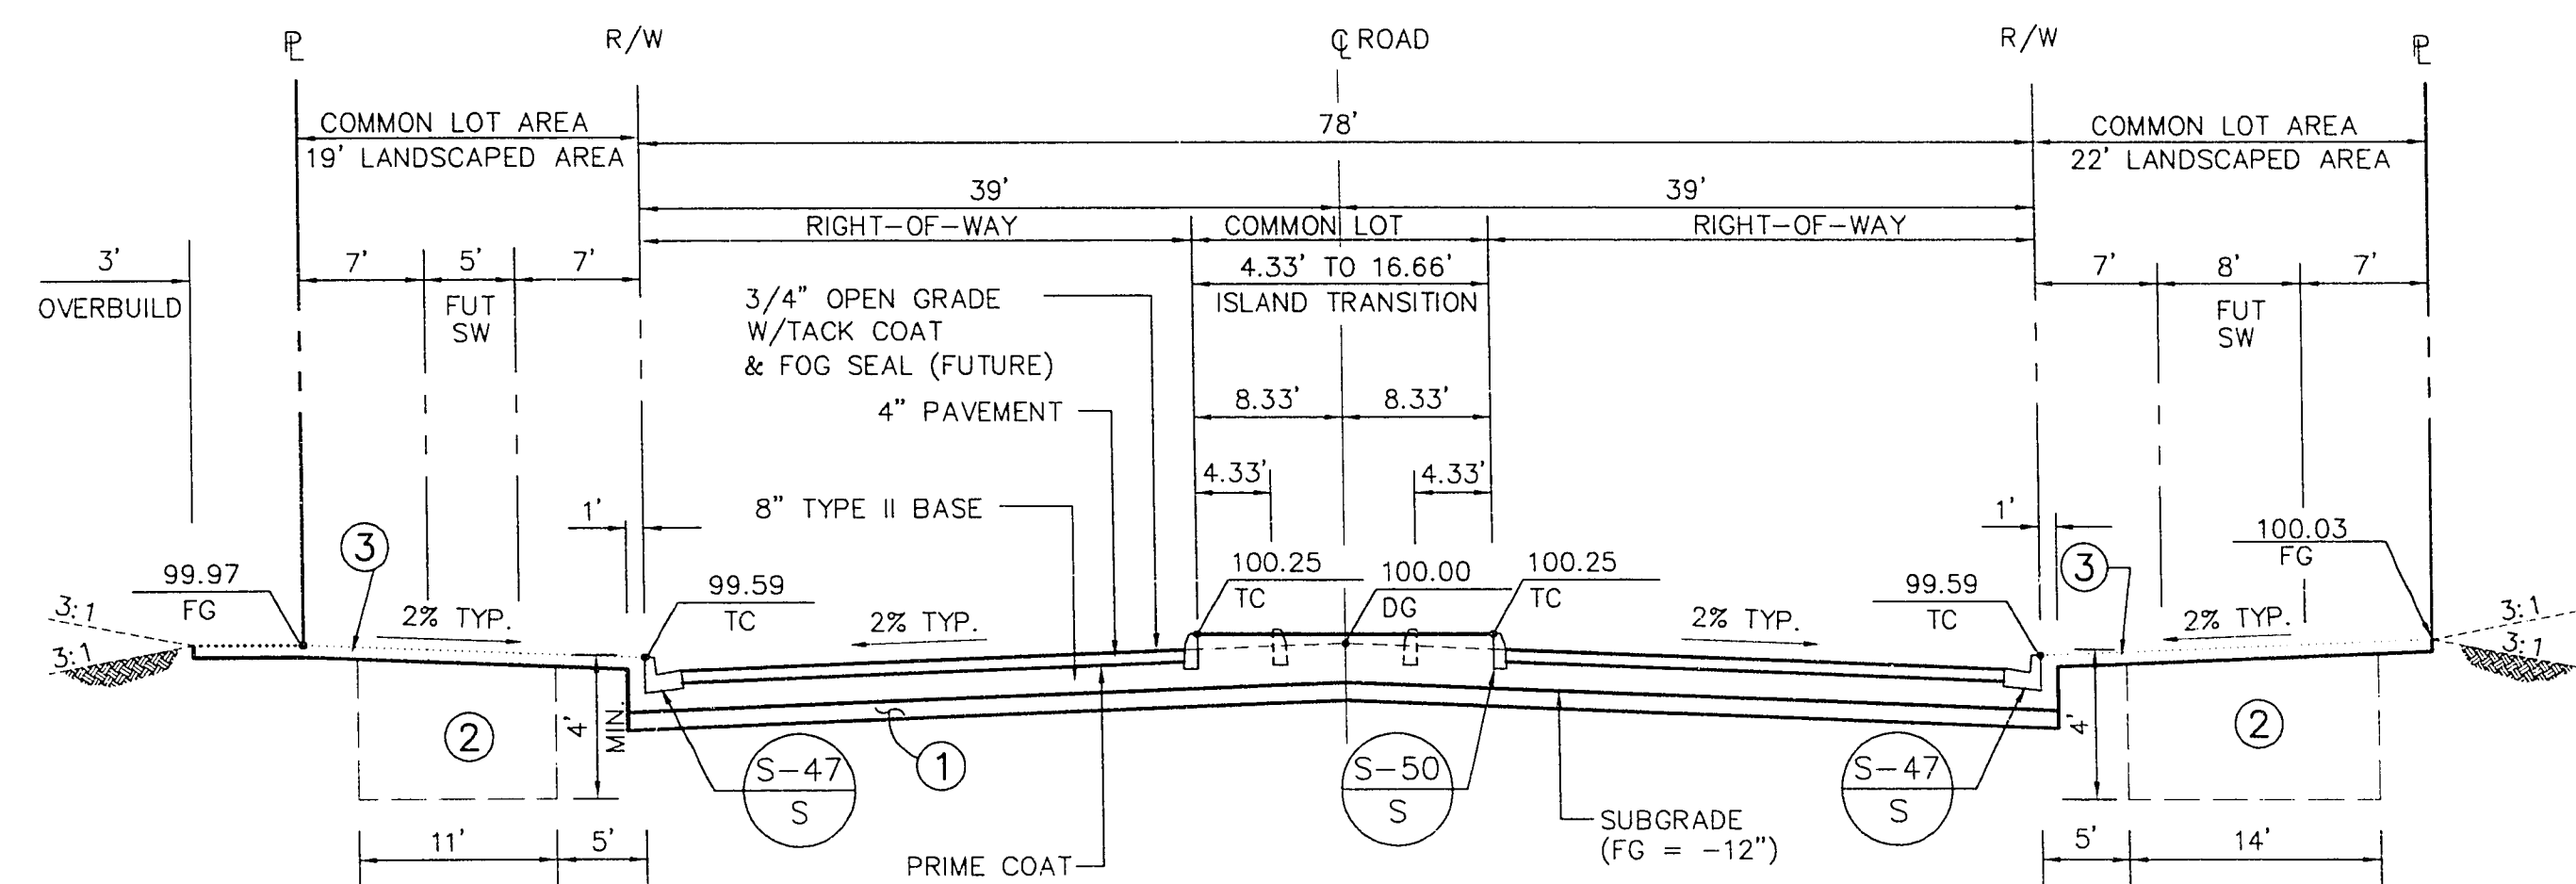


NOTES:

- ① — SCARIFY NATIVE 6" AND RECOMPACT TO 95%.
- ② — LANDSCAPE AREA: EXCAVATED AND RECOMPACT TO 85%, OR RIP ENTIRE AREA TO DEPTH INDICATED.
- ③ — ROUGH GRADE (R.G.) TO BE 4" BELOW FINISH GRADE (F.G.) FOR FUTURE LANDSCAPE PURPOSES.

ALTA DRIVE TYPICAL SECTION

SCALE: HORIZ. 1"=10'
VERT. 1"=5'

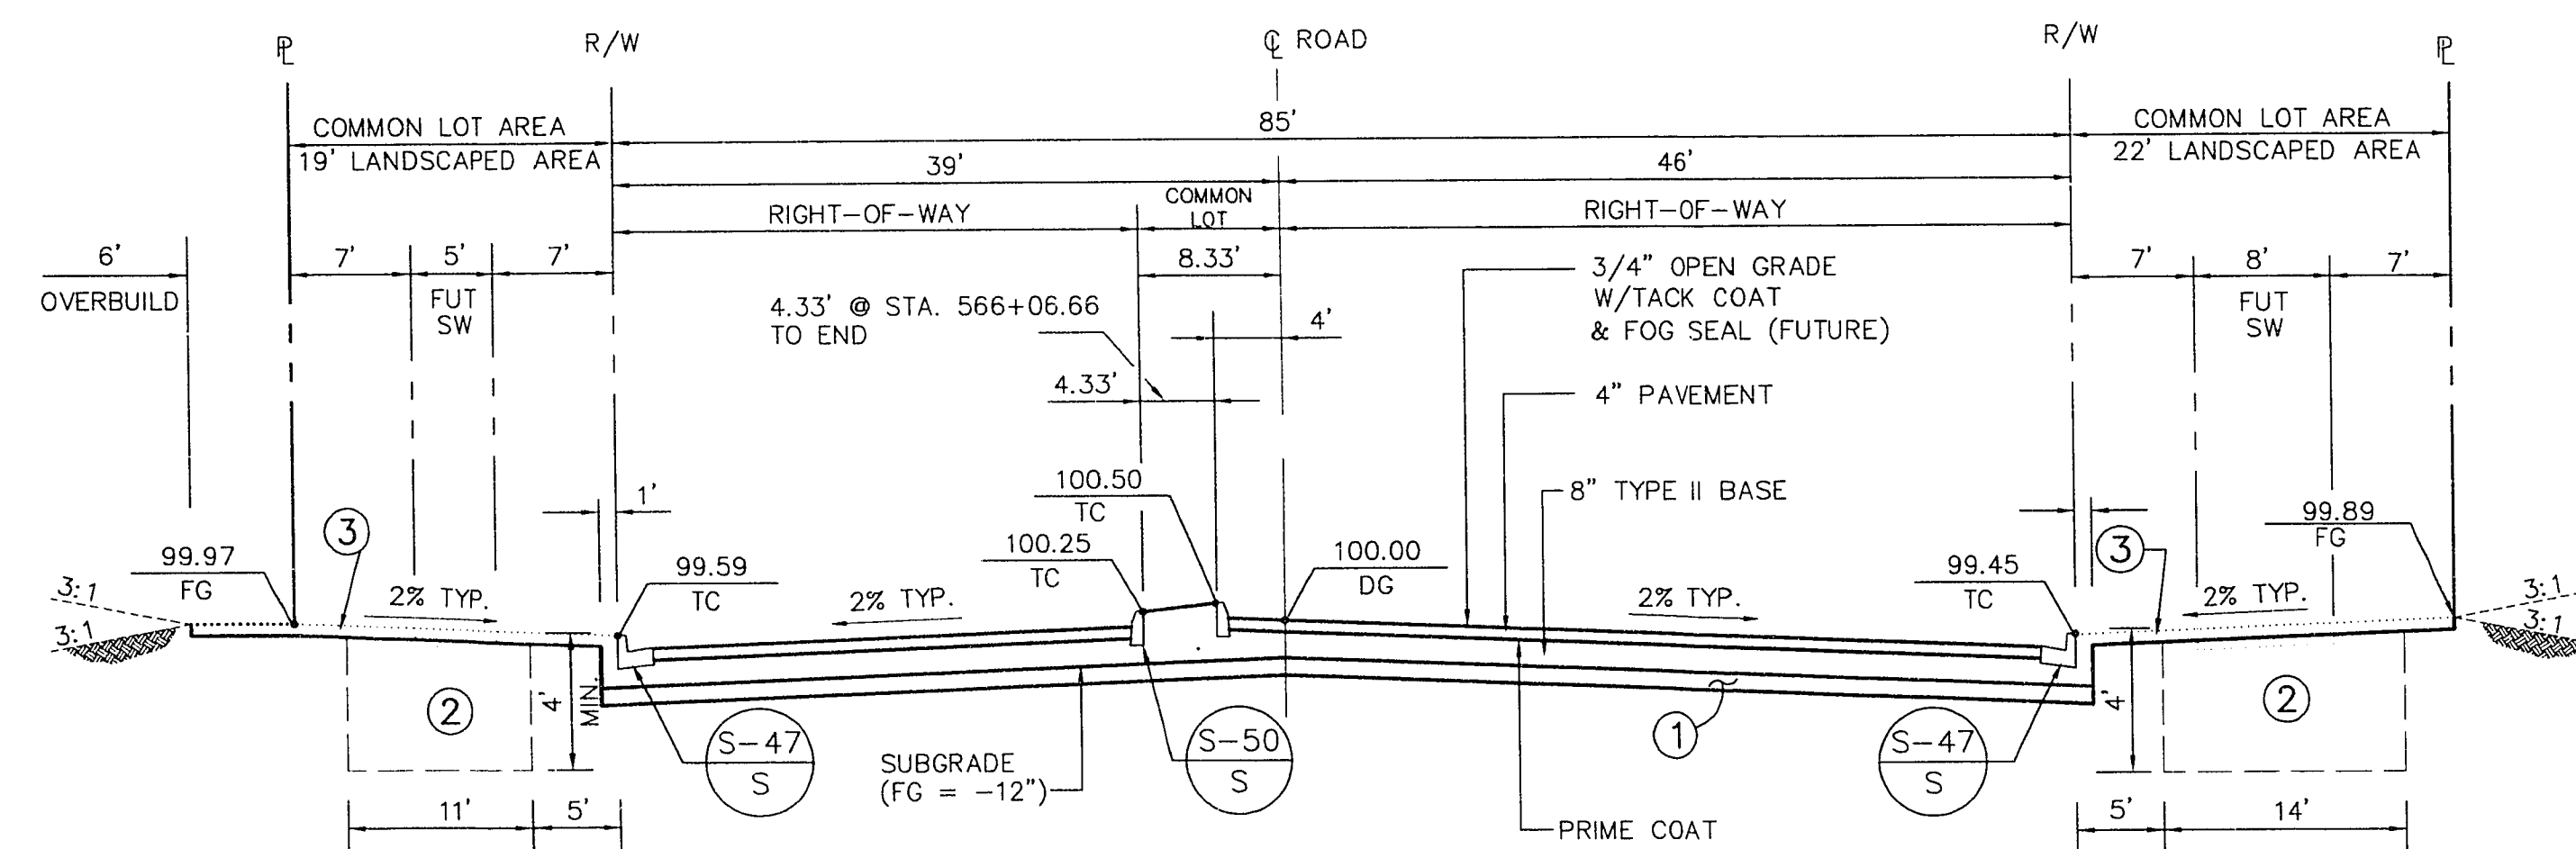


NOTES:

- ① — SCARIFY NATIVE 6" AND RECOMPACT TO 95%.
- ② — LANDSCAPE AREA: EXCAVATED AND RECOMPACT TO 85%, OR RIP ENTIRE AREA TO DEPTH INDICATED.
- ③ — ROUGH GRADE (R.G.) TO BE 4" BELOW FINISH GRADE (F.G.) FOR FUTURE LANDSCAPE PURPOSES.

ALTA DRIVE TYPICAL SECTION

SCALE: HORIZ. 1"=10'
VERT. 1"=5'

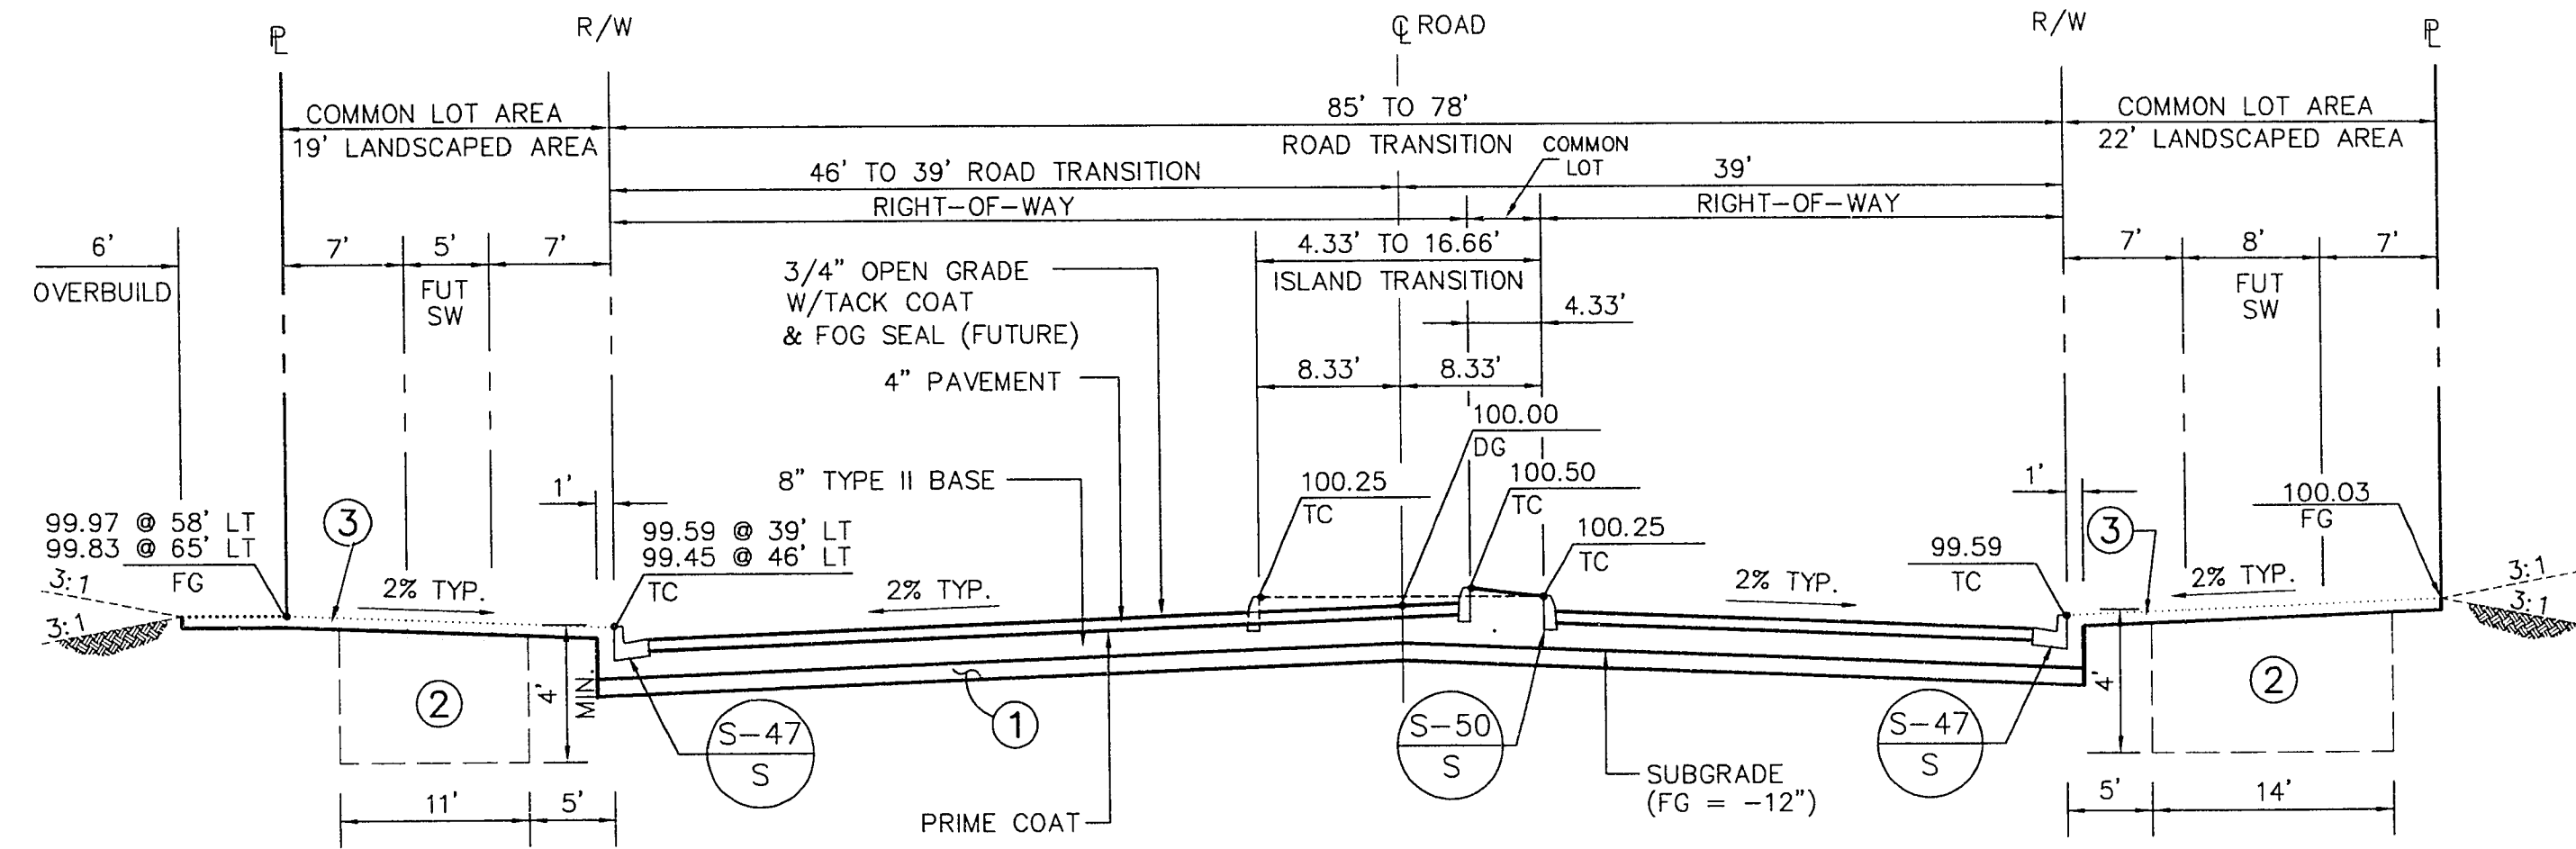


NOTES:

- ① — SCARIFY NATIVE 6" AND RECOMPACT TO 95%.
- ② — LANDSCAPE AREA: EXCAVATED AND RECOMPACT TO 85%, OR RIP ENTIRE AREA TO DEPTH INDICATED.
- ③ — ROUGH GRADE (R.G.) TO BE 4" BELOW FINISH GRADE (F.G.) FOR FUTURE LANDSCAPE PURPOSES.

ALTA DRIVE TYPICAL SECTION

SCALE: HORIZ. 1"=10'
VERT. 1"=5'

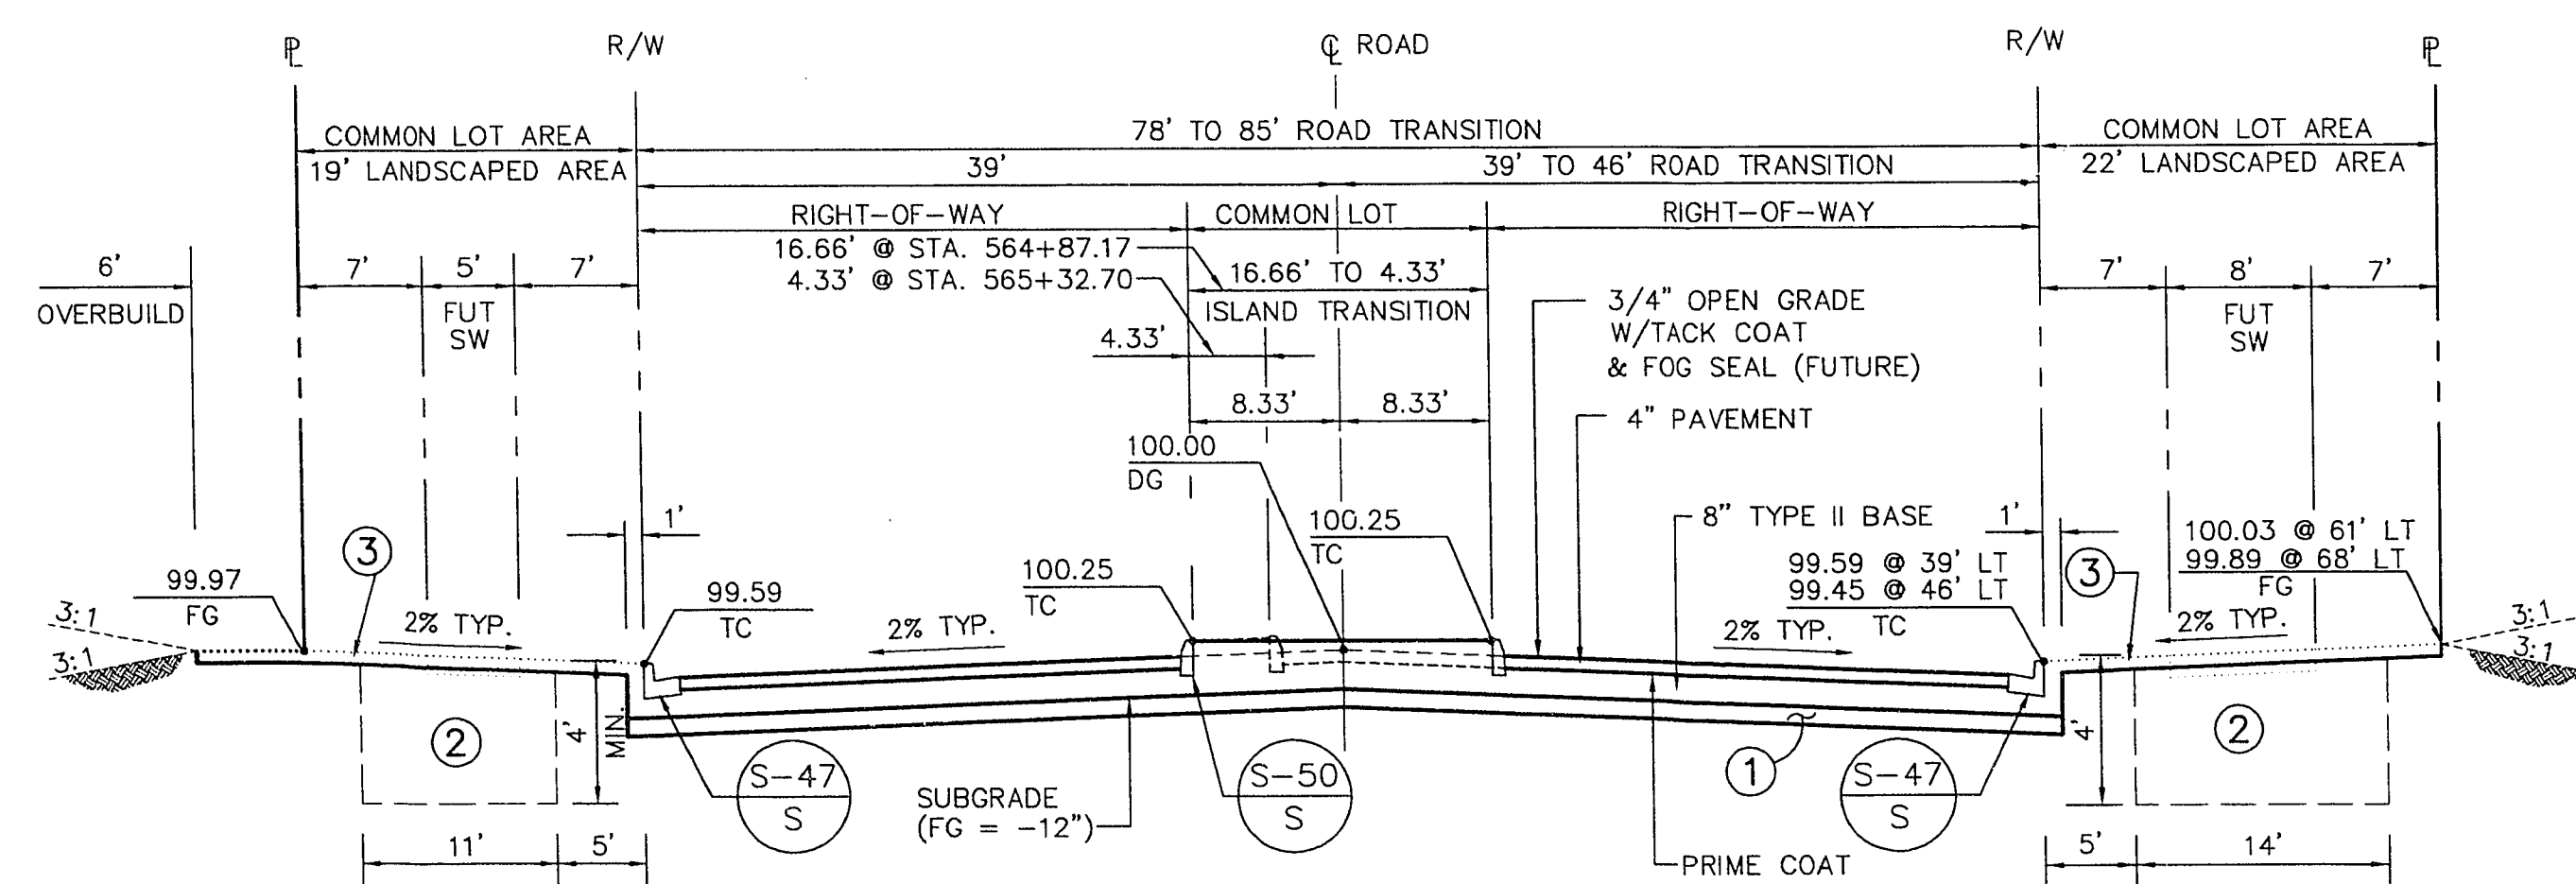


NOTES:

- ① — SCARIFY NATIVE 6" AND RECOMPACT TO 95%.
- ② — LANDSCAPE AREA: EXCAVATED AND RECOMPACT TO 85% OR RIP ENTIRE AREA TO DEPTH INDICATED.
- ③ — ROUGH GRADE (R.G.) TO BE 4" BELOW FINISH GRADE (F.G.) FOR FUTURE LANDSCAPE PURPOSES.

ALTA DRIVE TYPICAL SECTION

SCALE: HORIZ. 1"=10'
VERT. 1"=5'

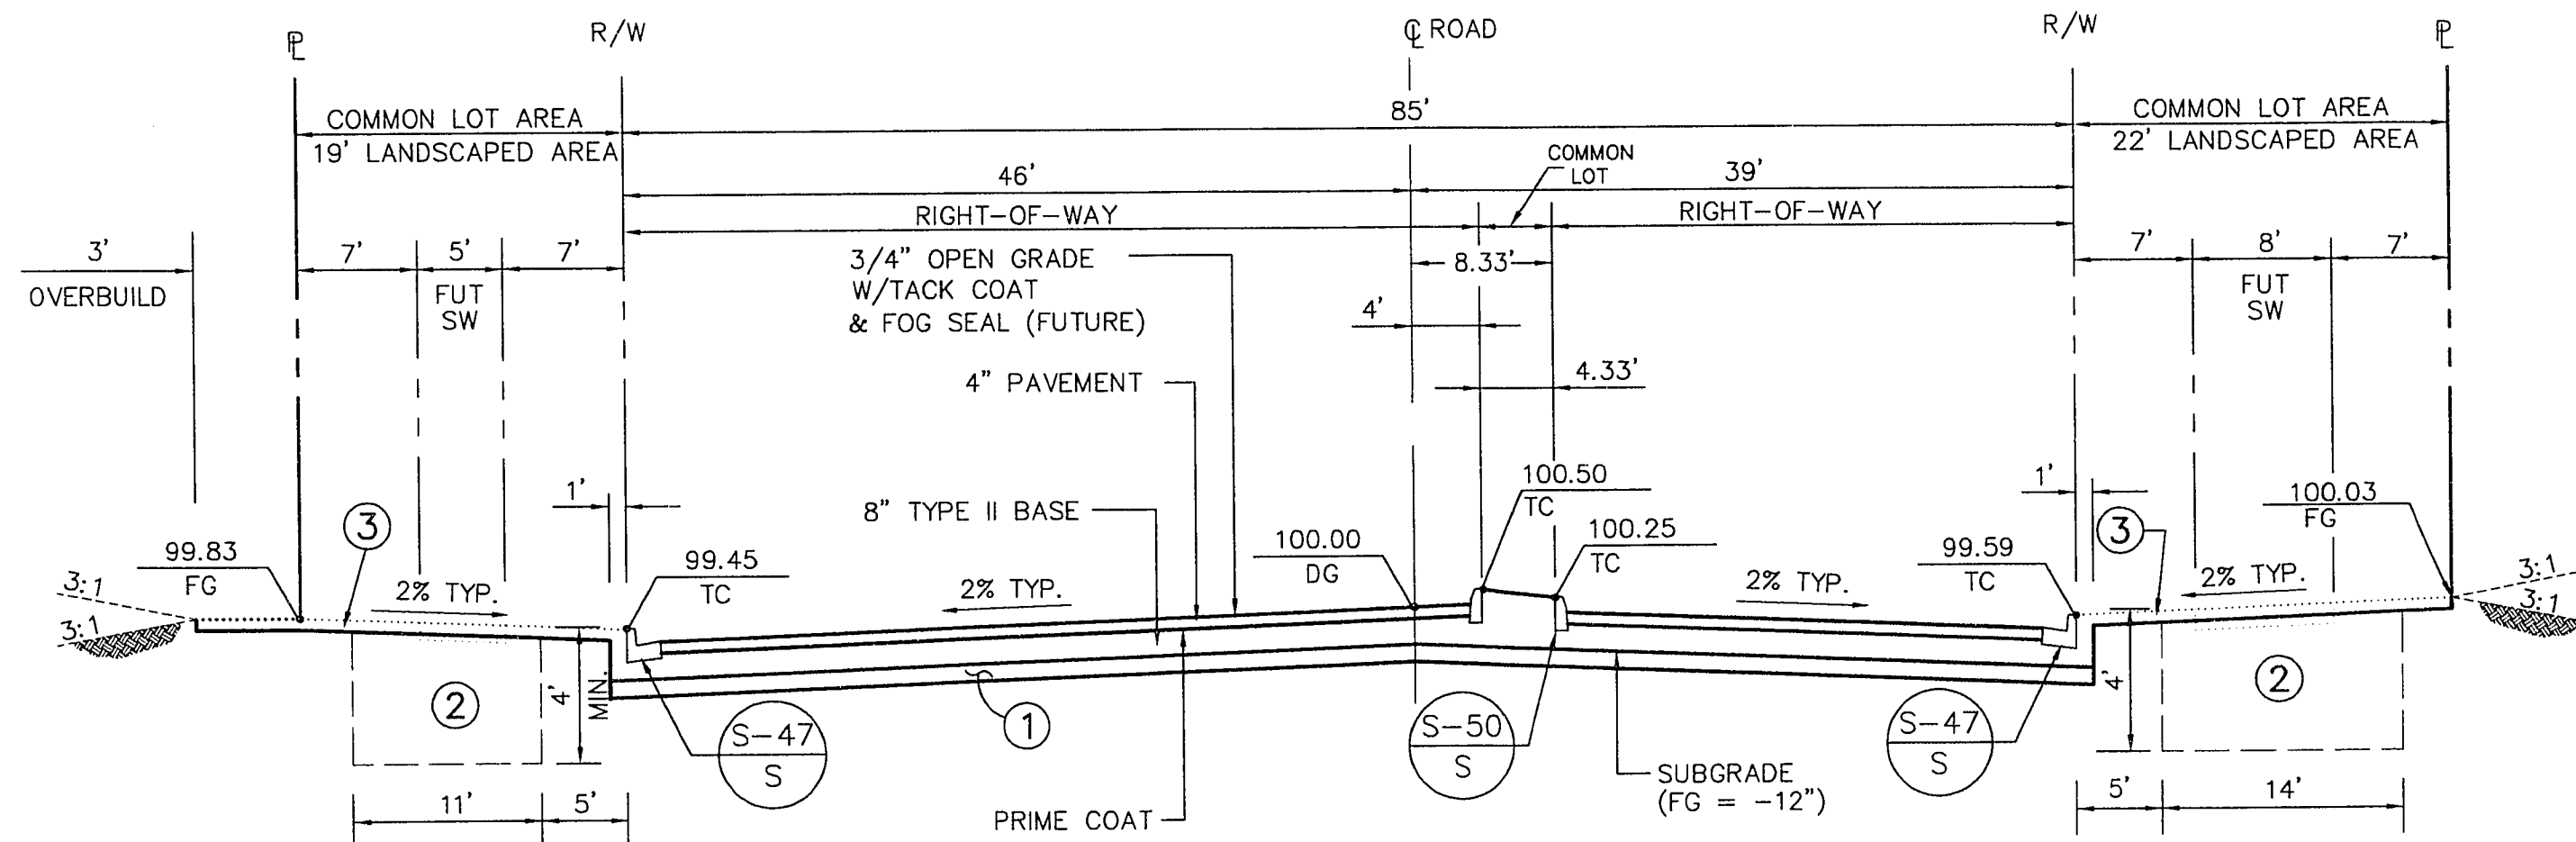

NOTES:

- ① — SCARIFY NATIVE 6" AND RECOMPACT TO 95%.
- ② — LANDSCAPE AREA: EXCAVATED AND RECOMPACT TO 85%, OR RIP ENTIRE AREA TO DEPTH INDICATED.
- ③ — ROUGH GRADE (R.G.) TO BE 4" BELOW FINISH GRADE (F.G.) FOR FUTURE LANDSCAPE PURPOSES.

ALTA DRIVE TYPICAL SECTION

SCALE: HORIZ. 1"=10'
VERT. 1"=5'