

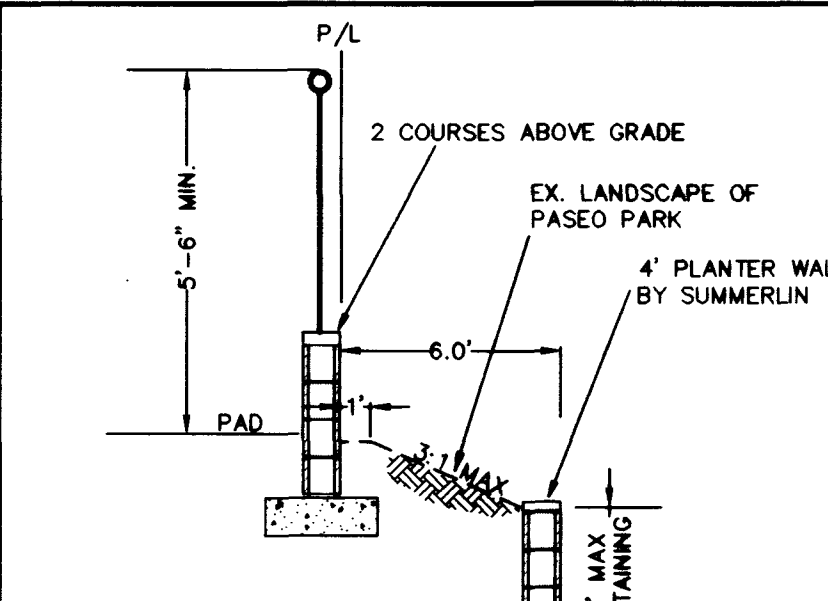
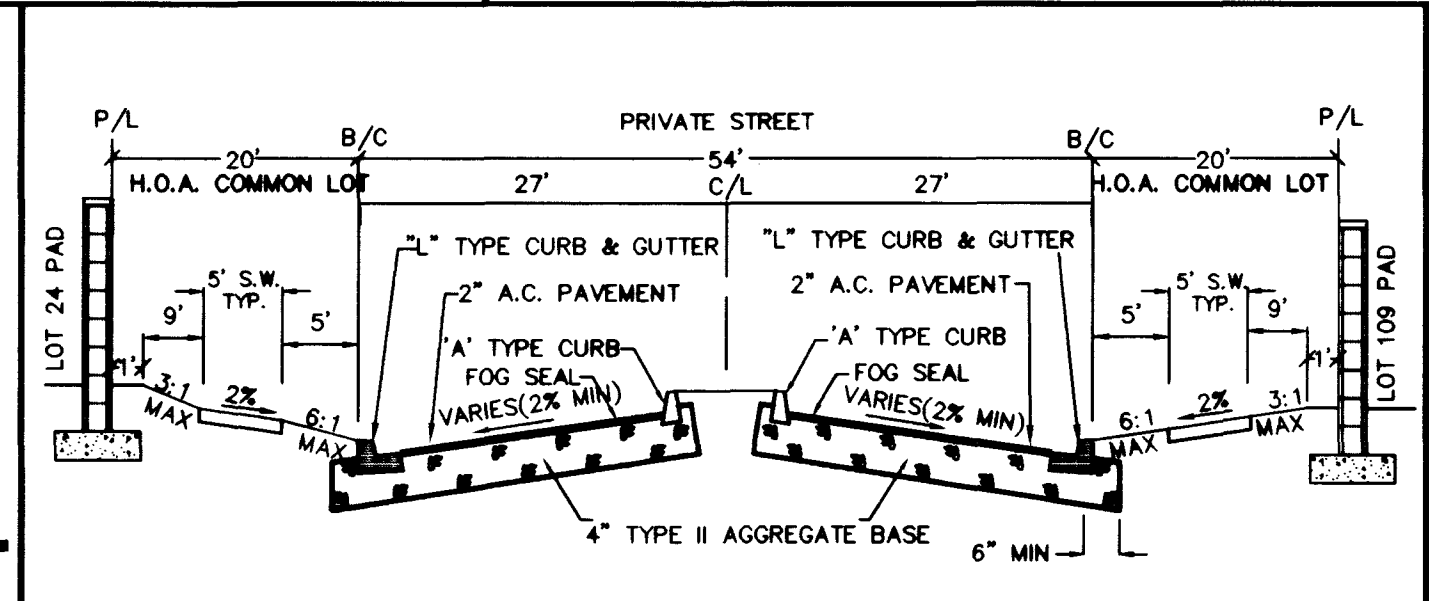
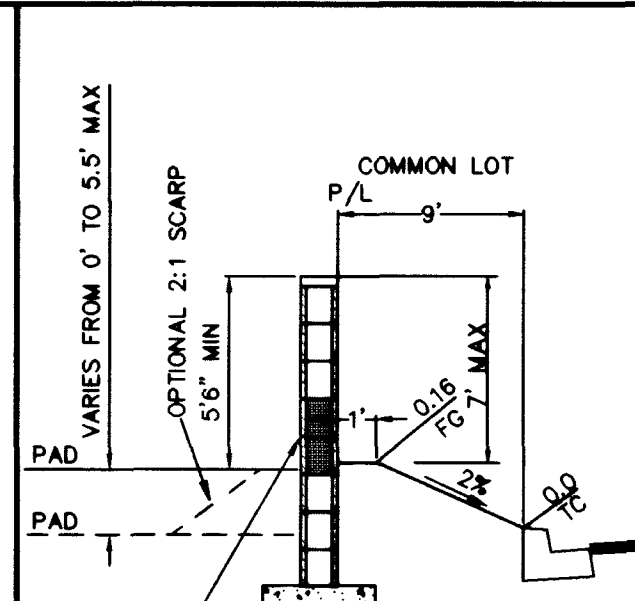
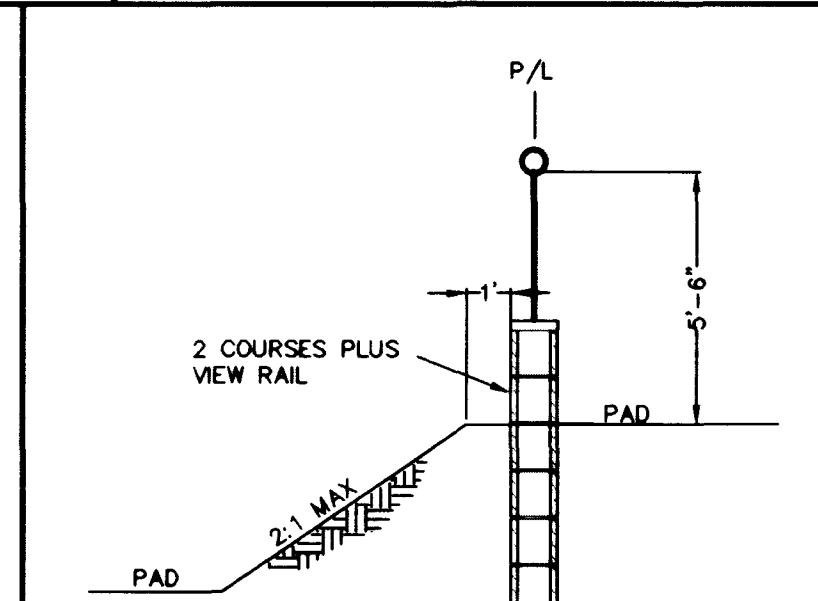
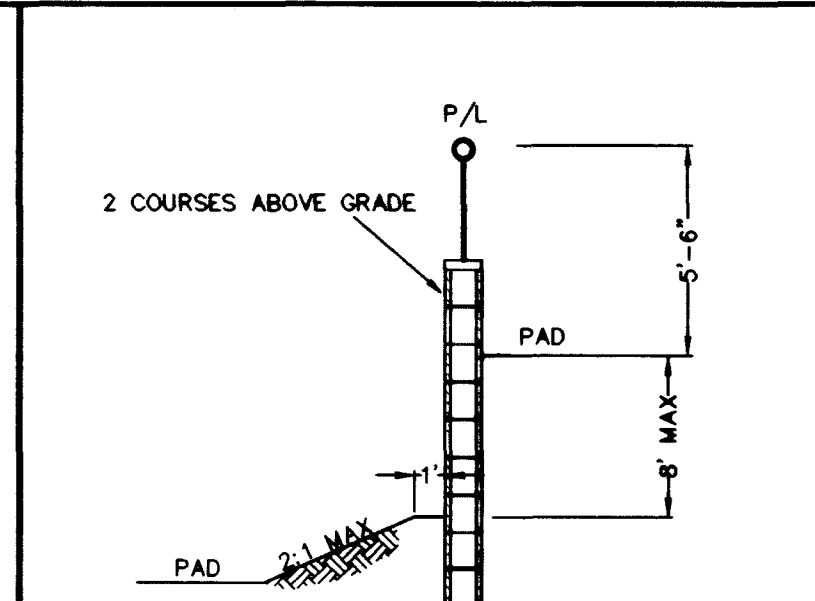
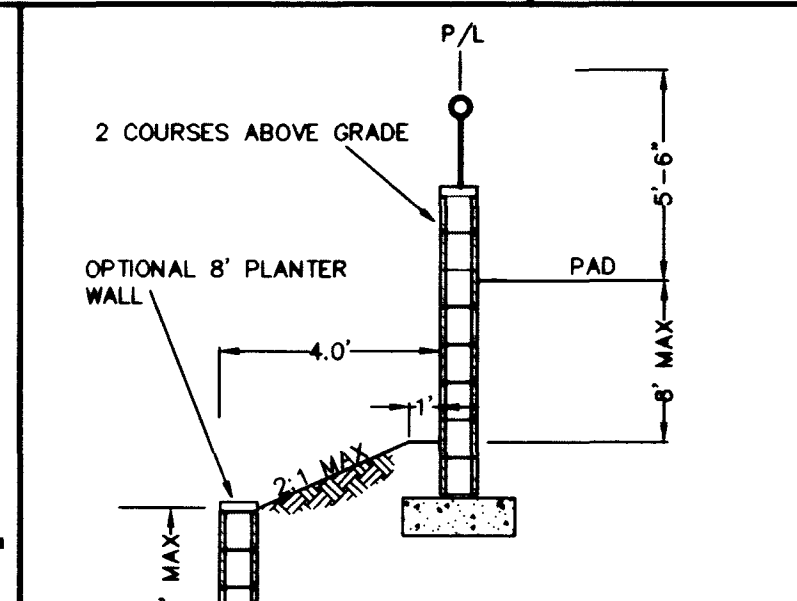
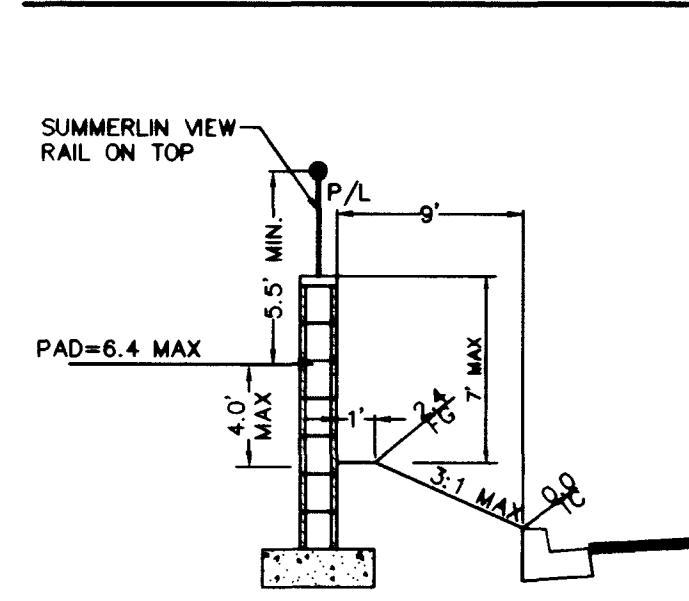
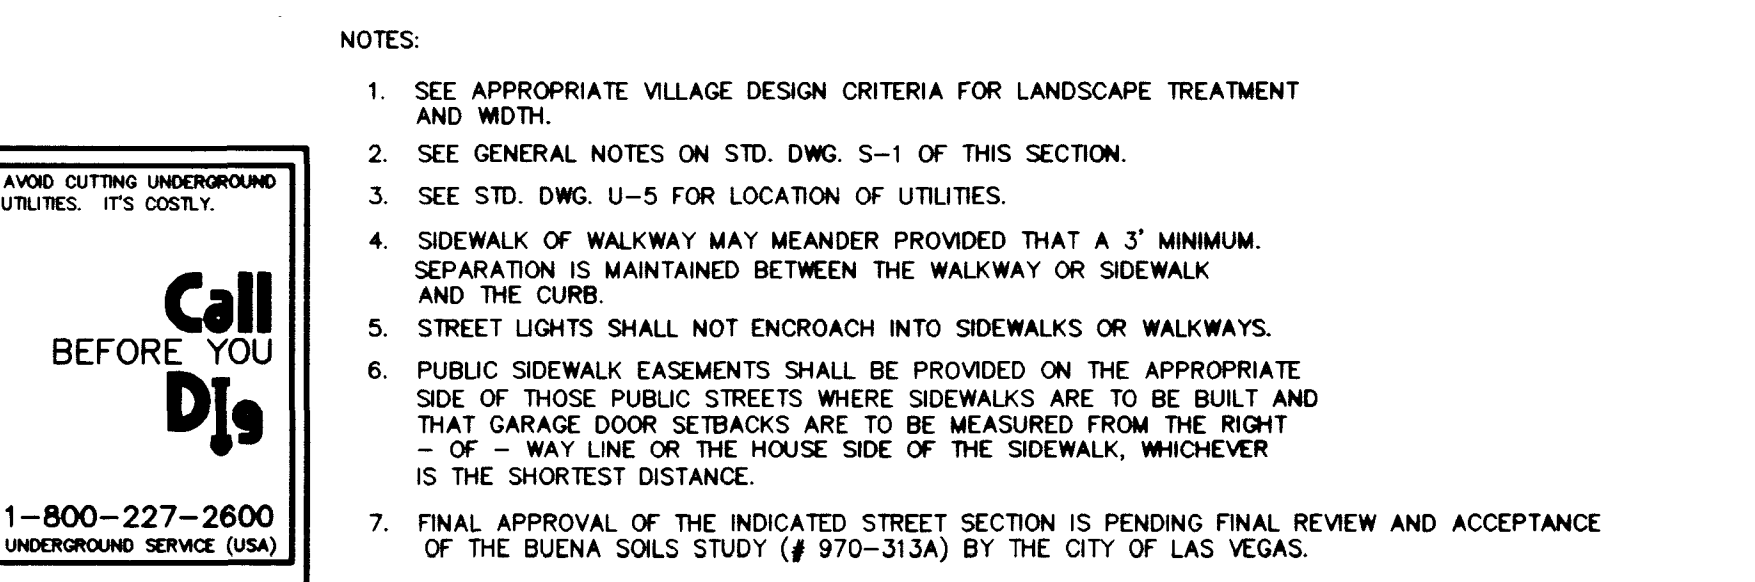
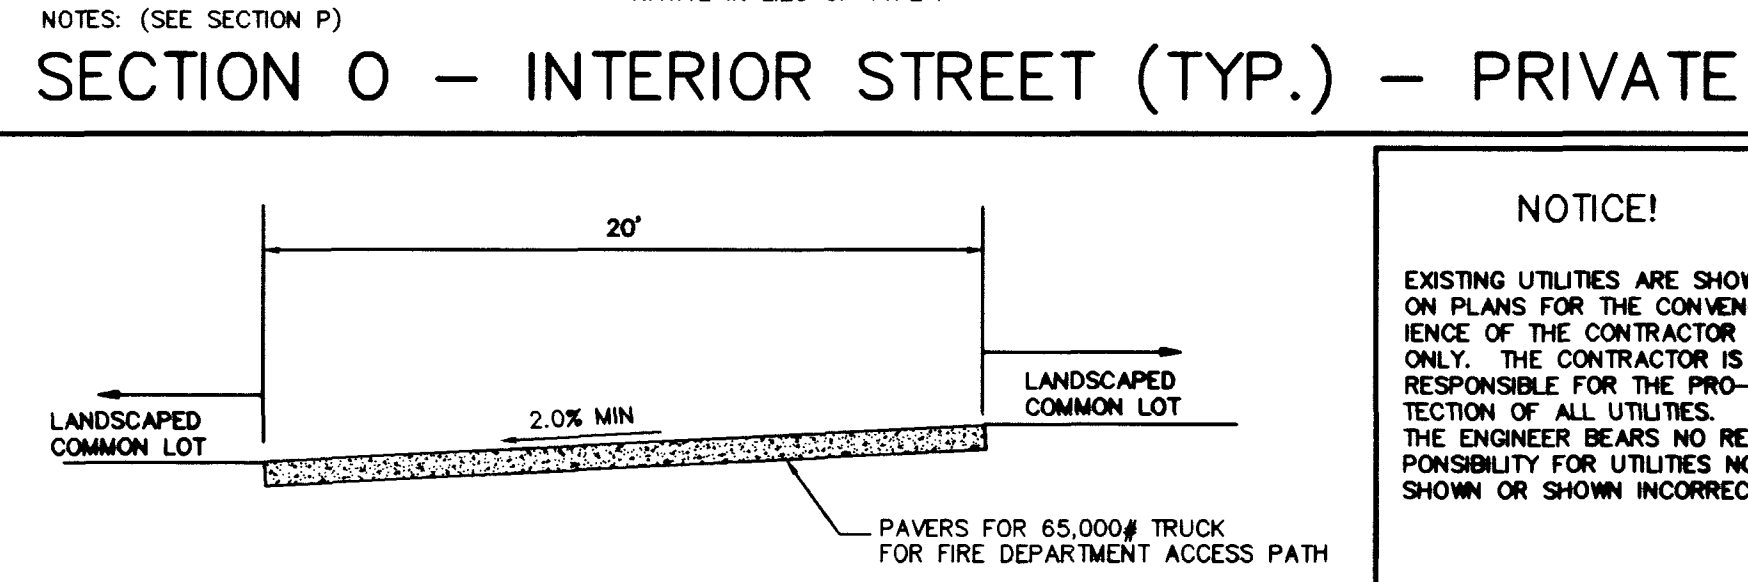
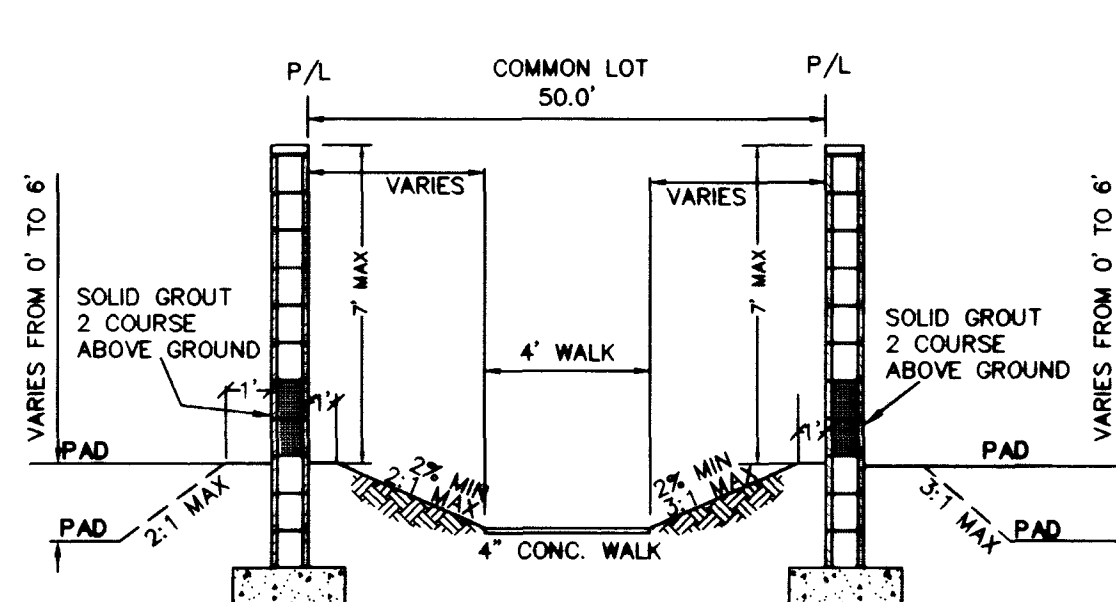
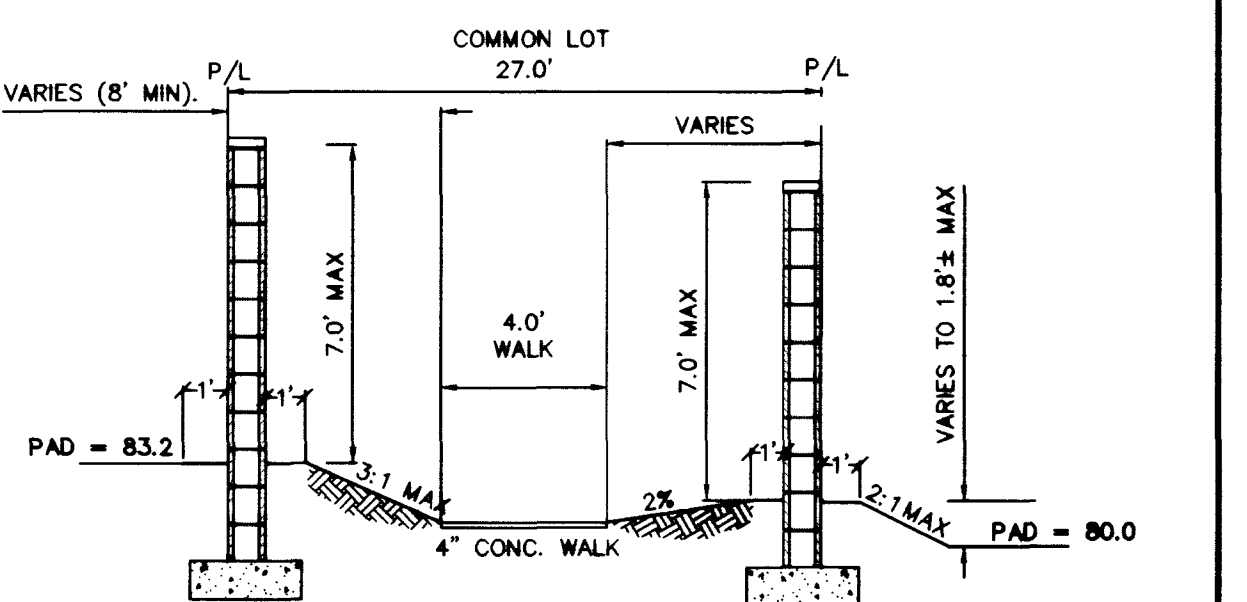
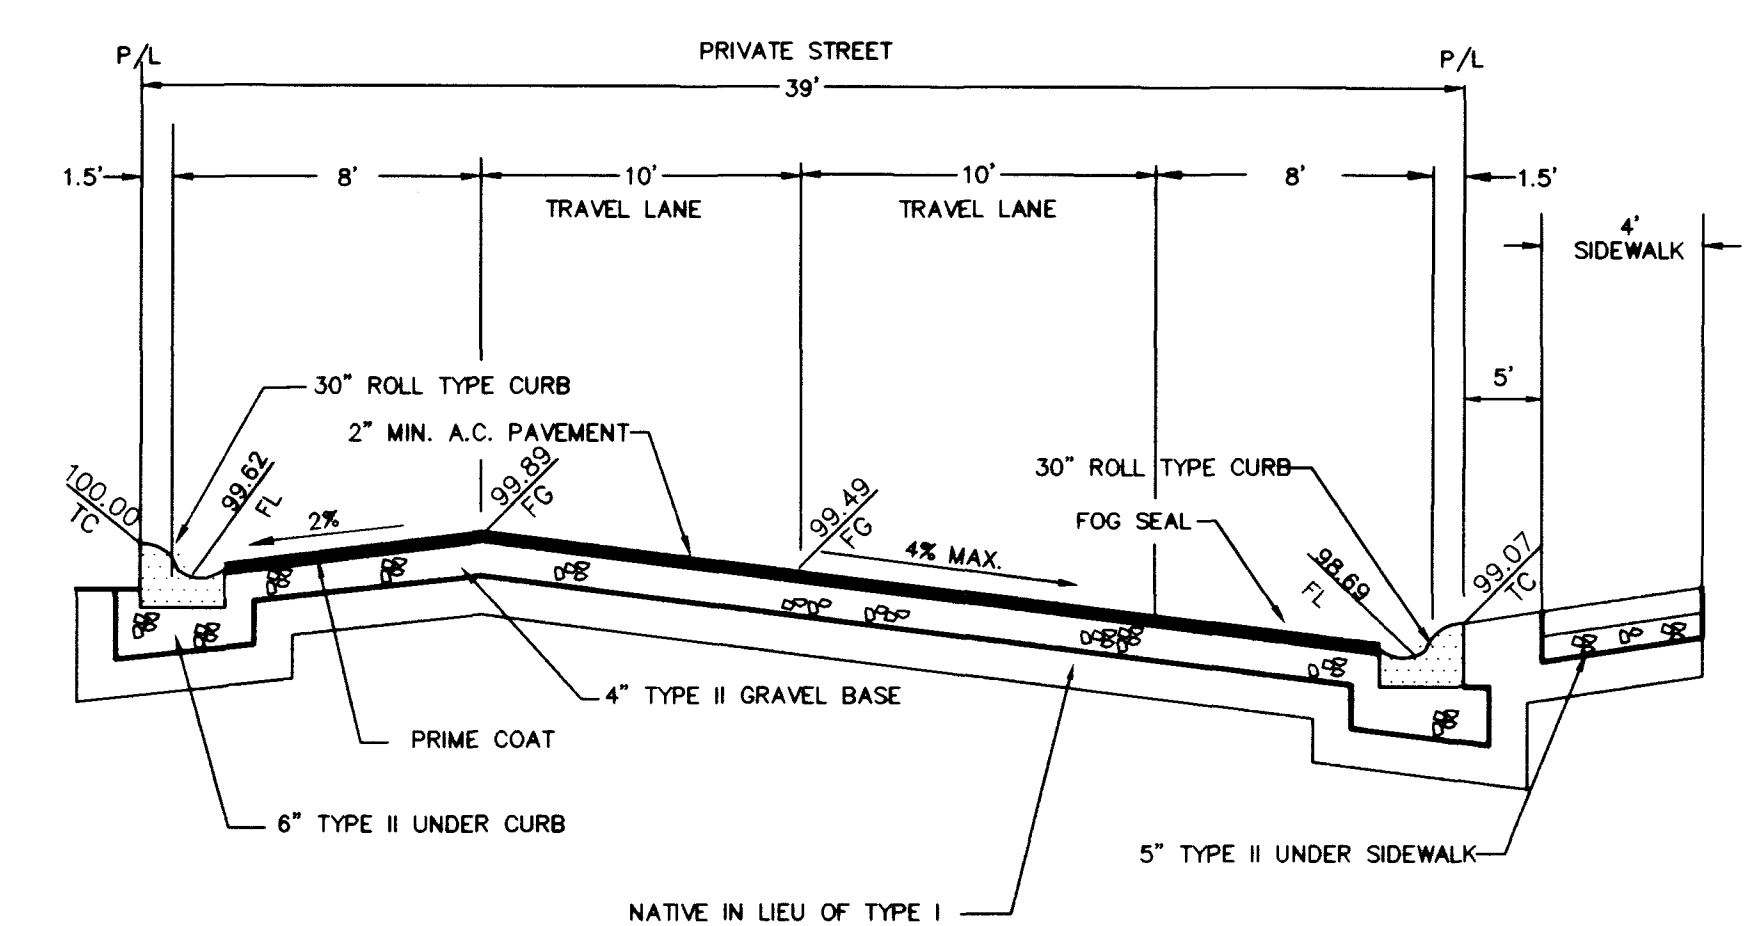
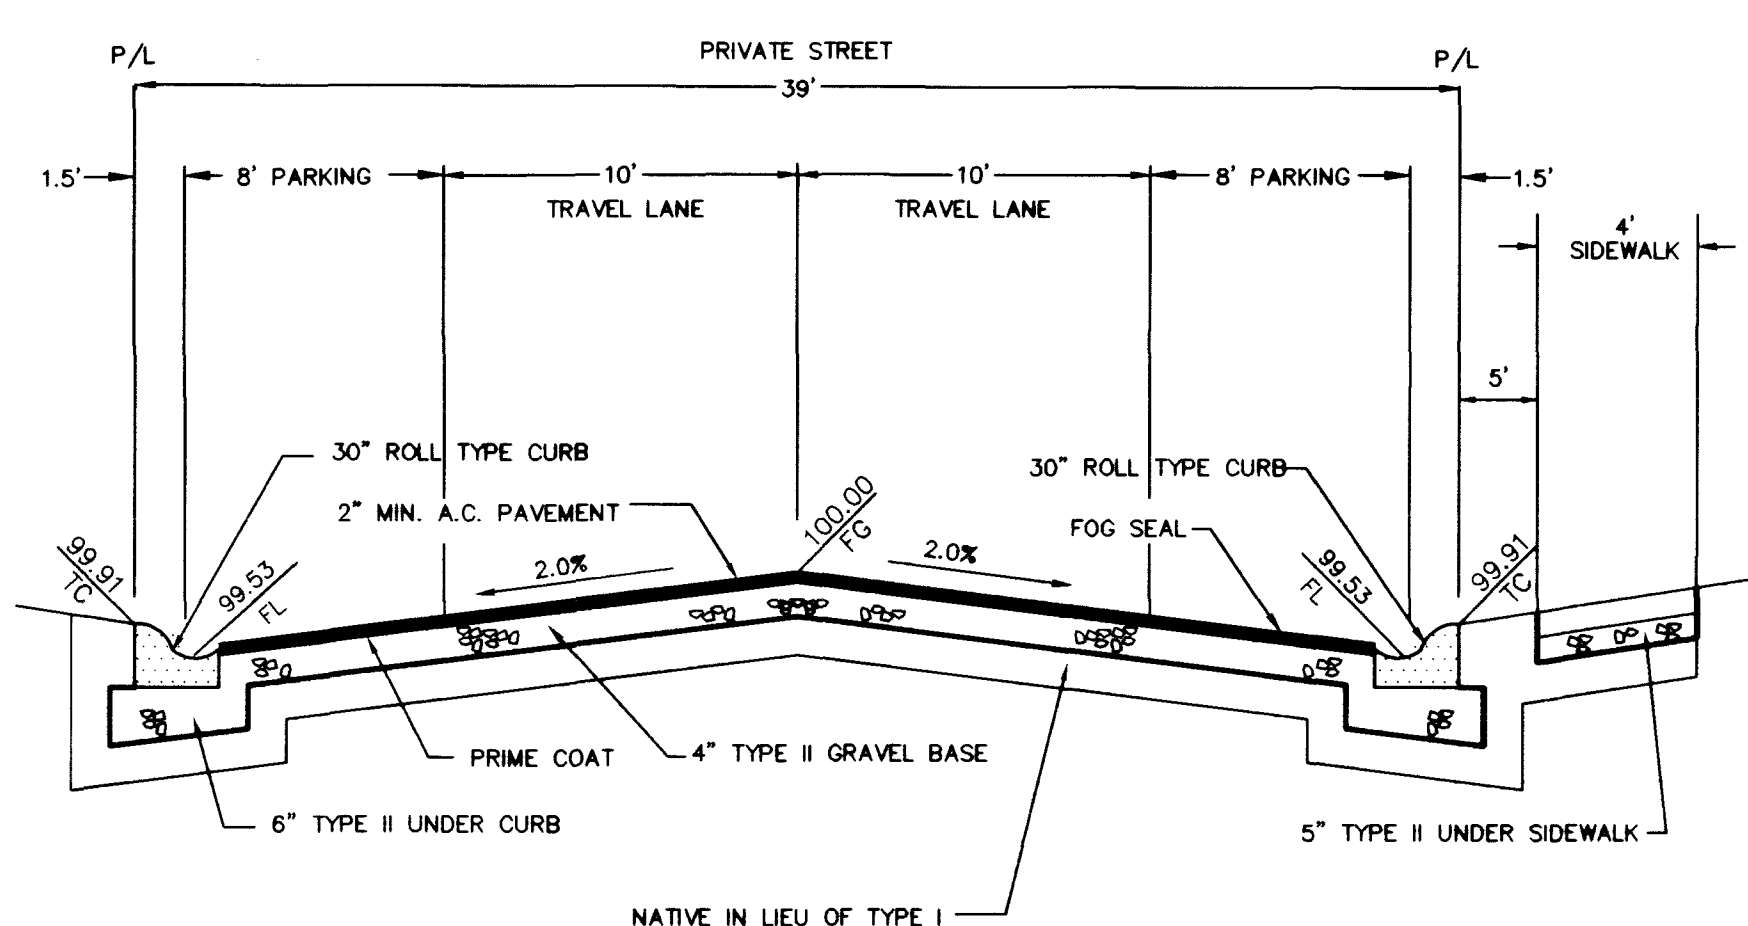
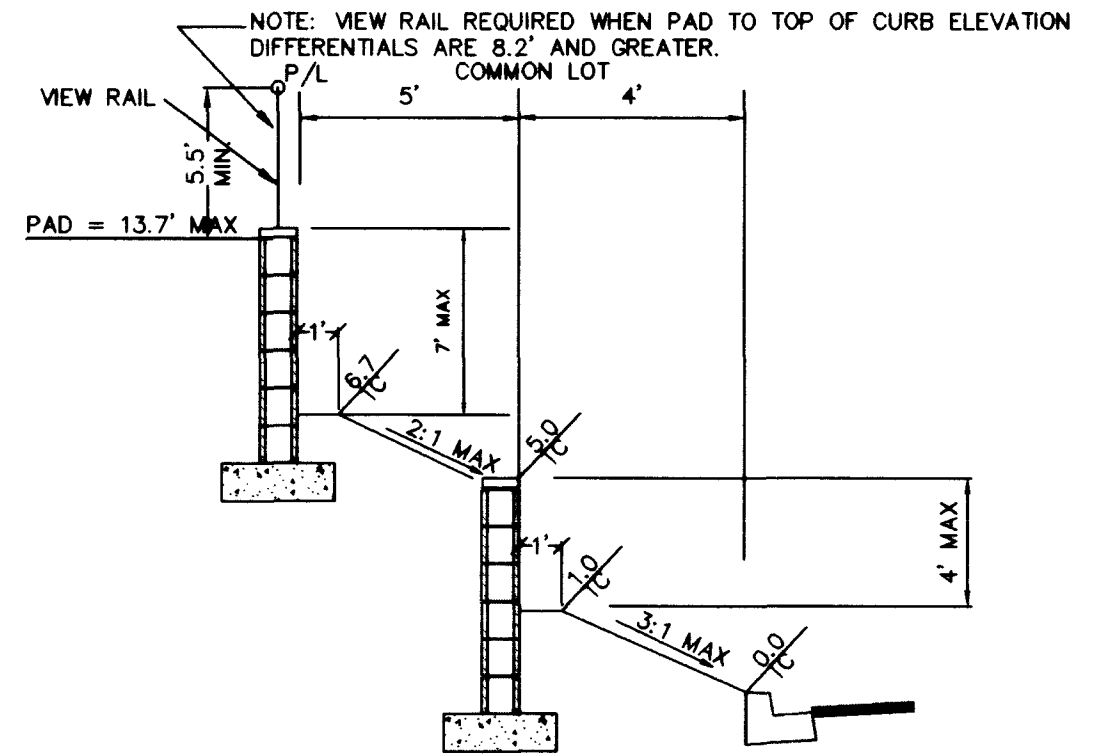
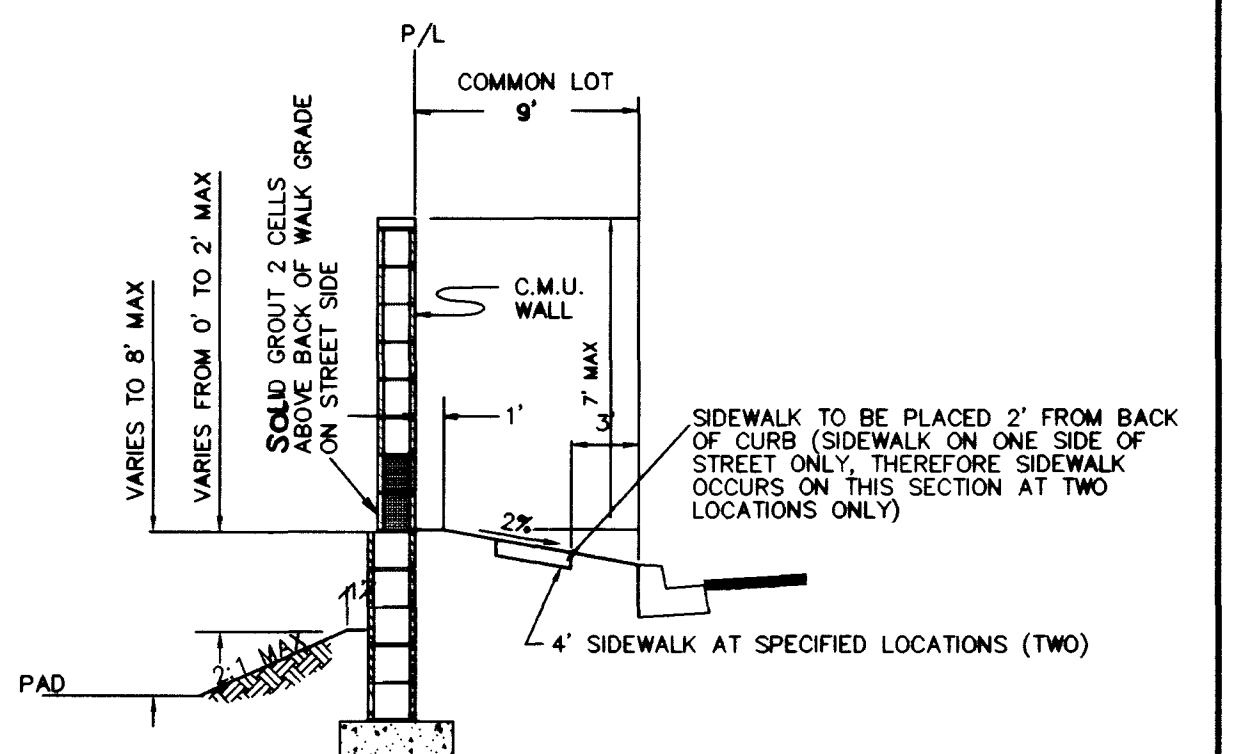
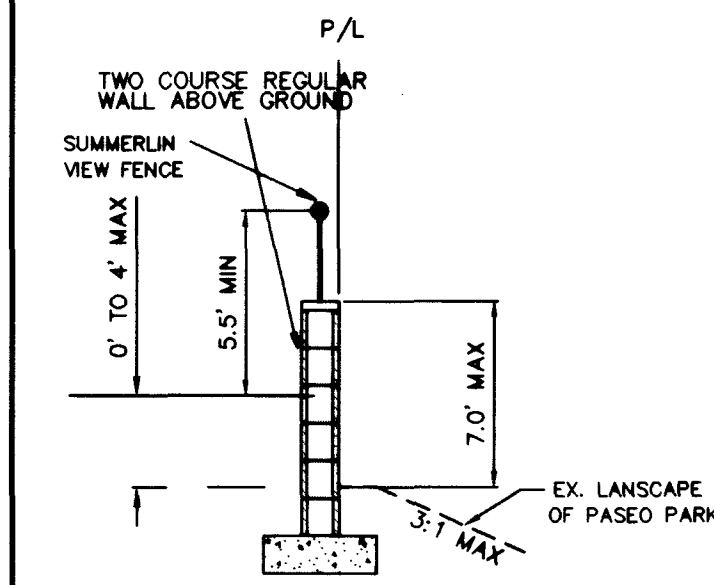
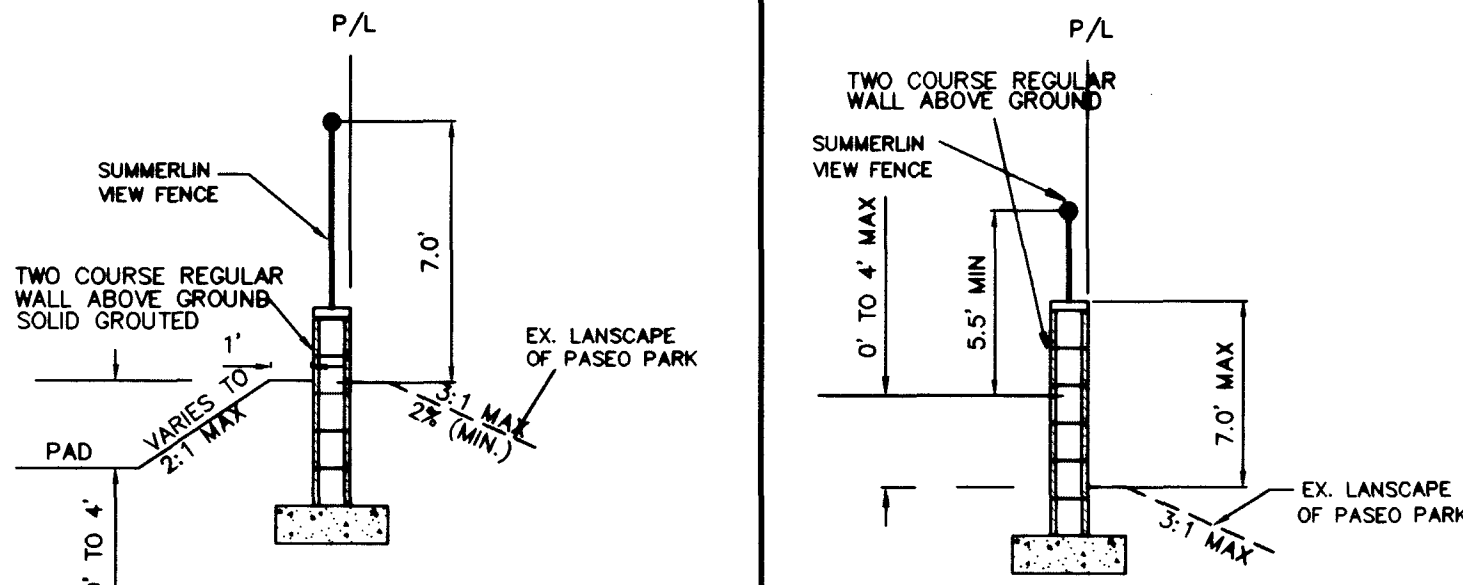
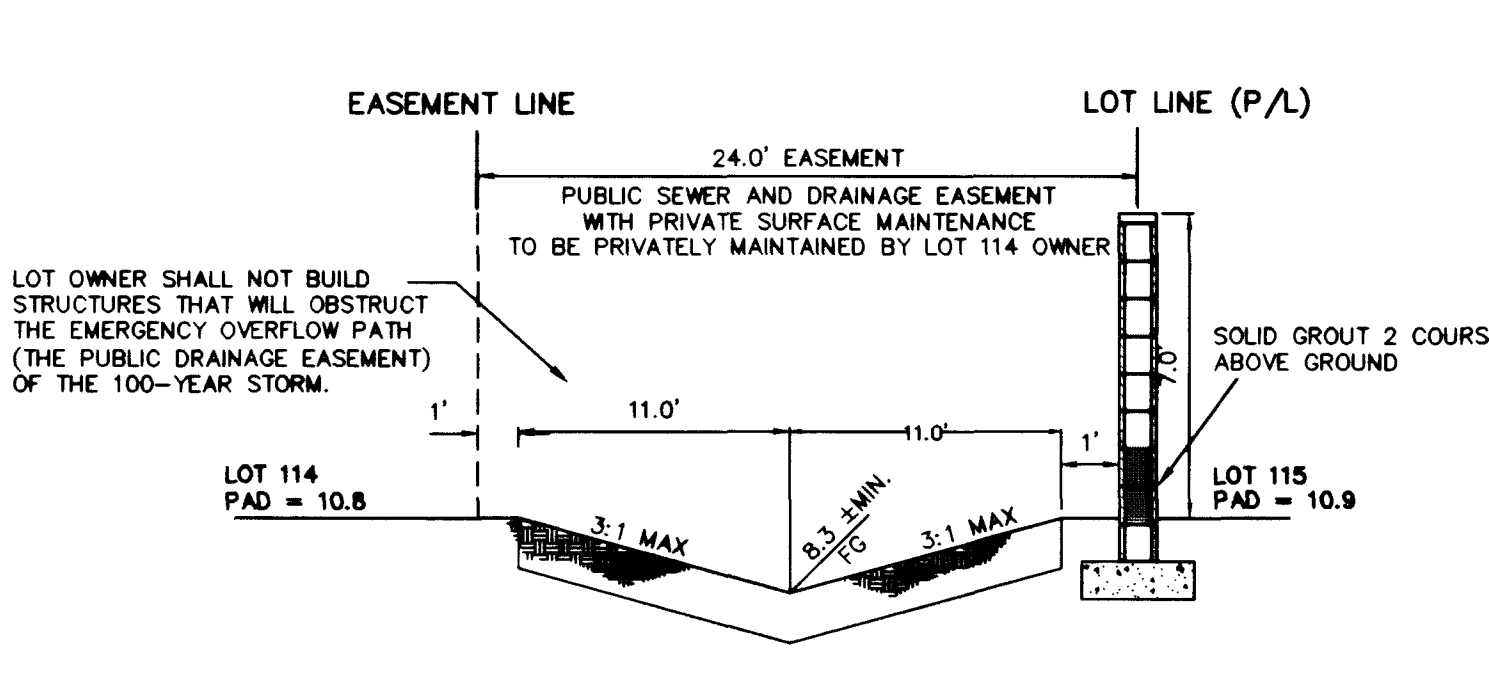
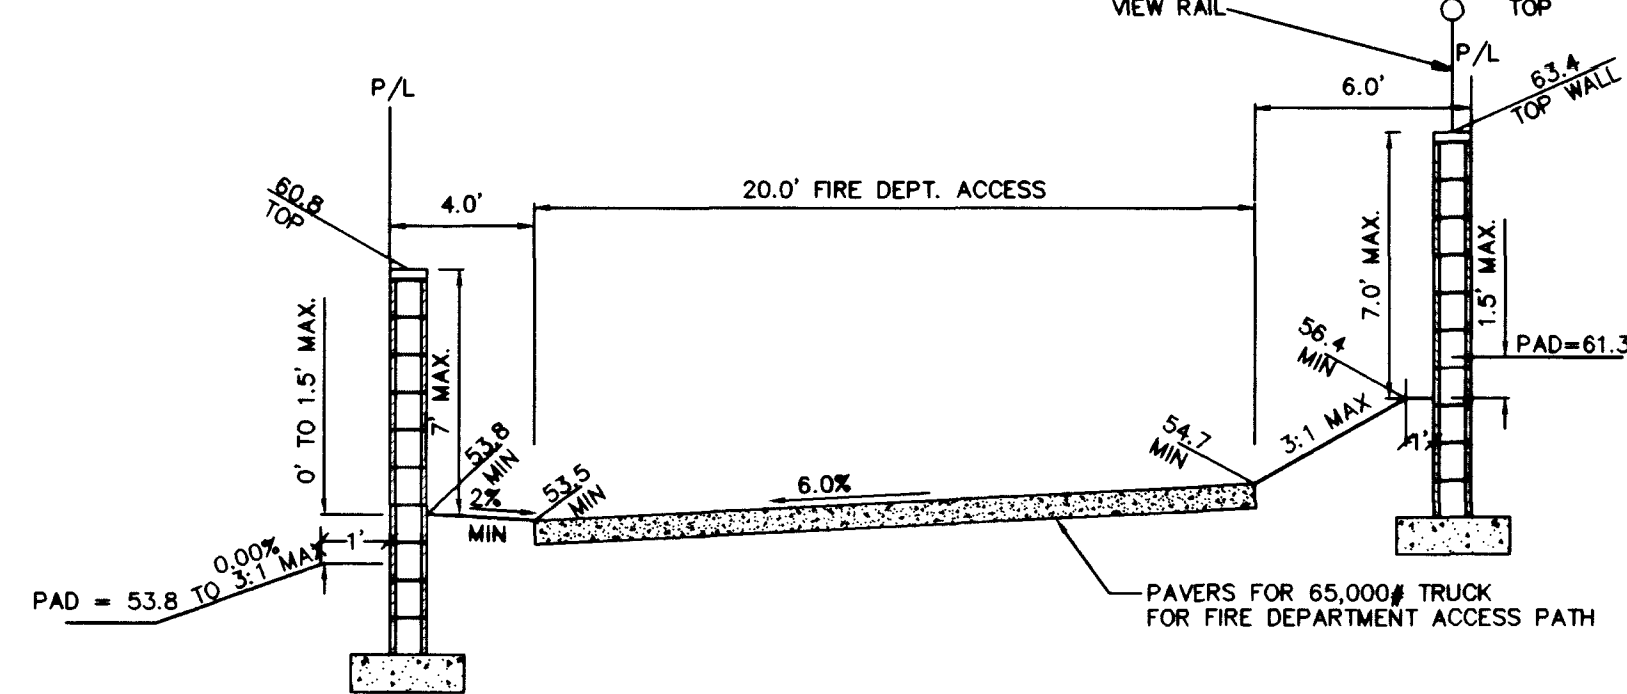
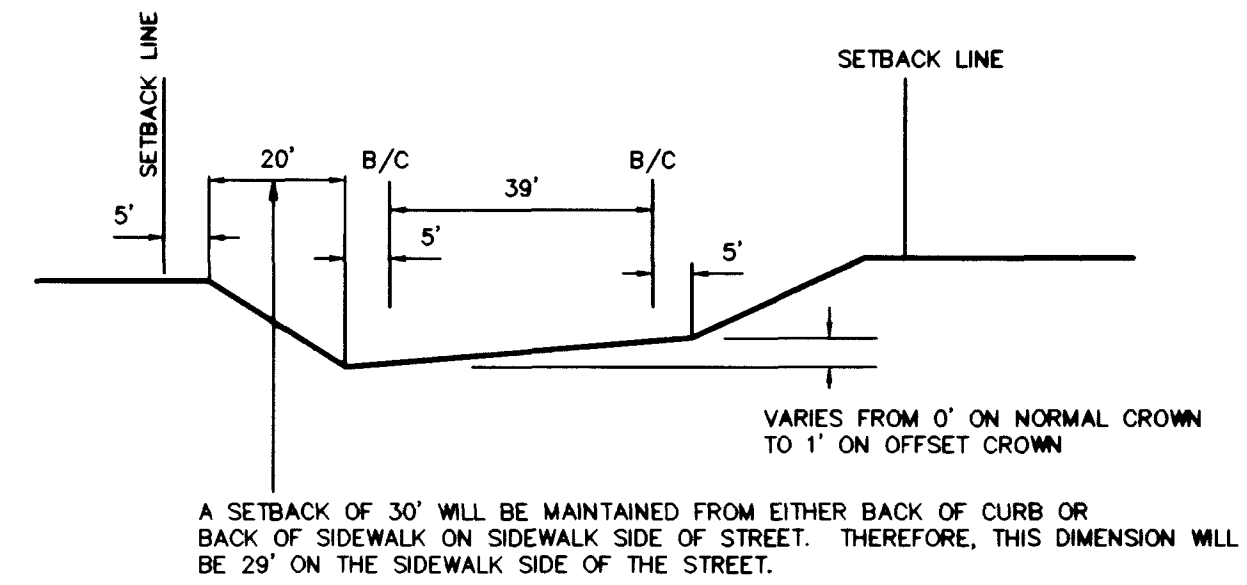
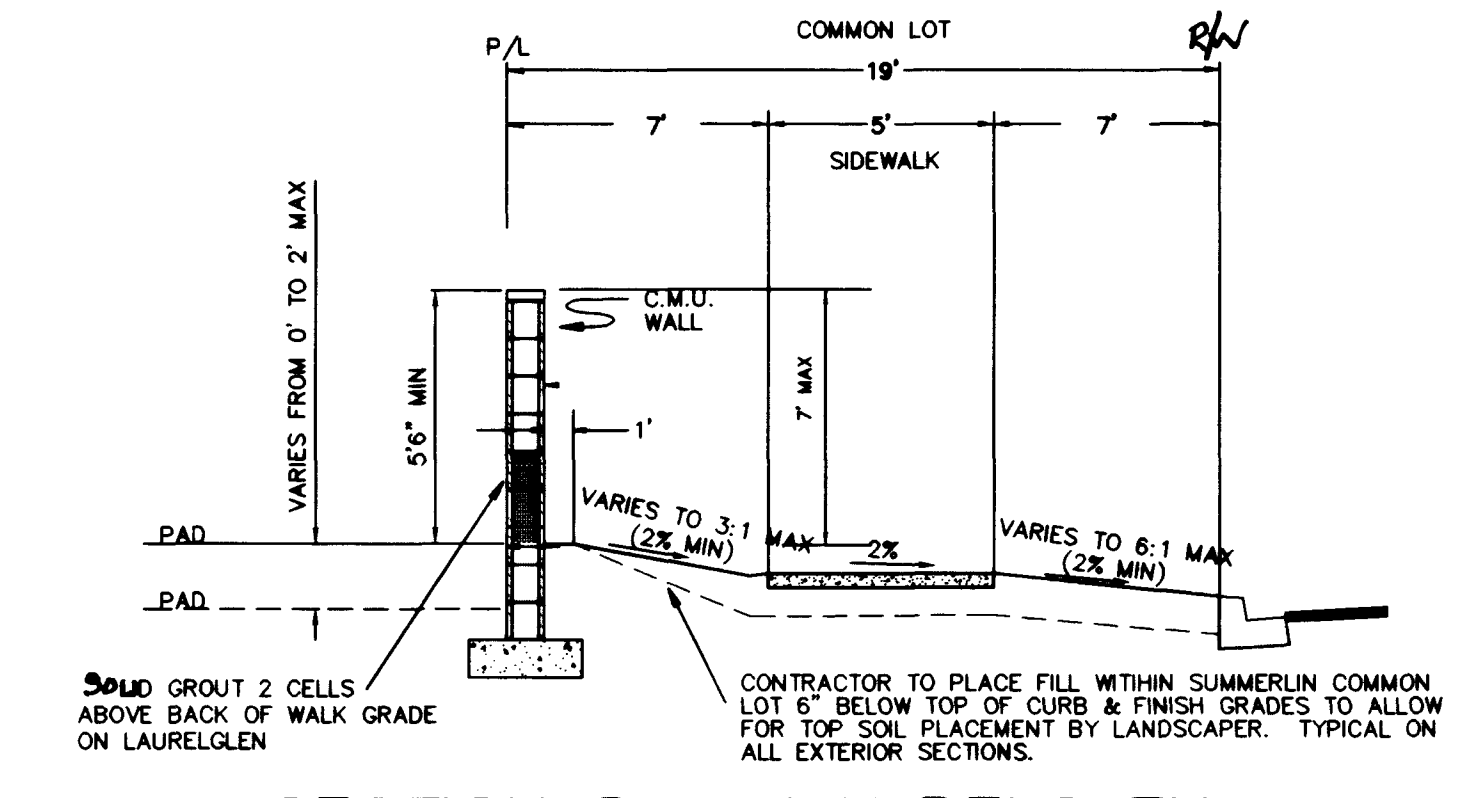
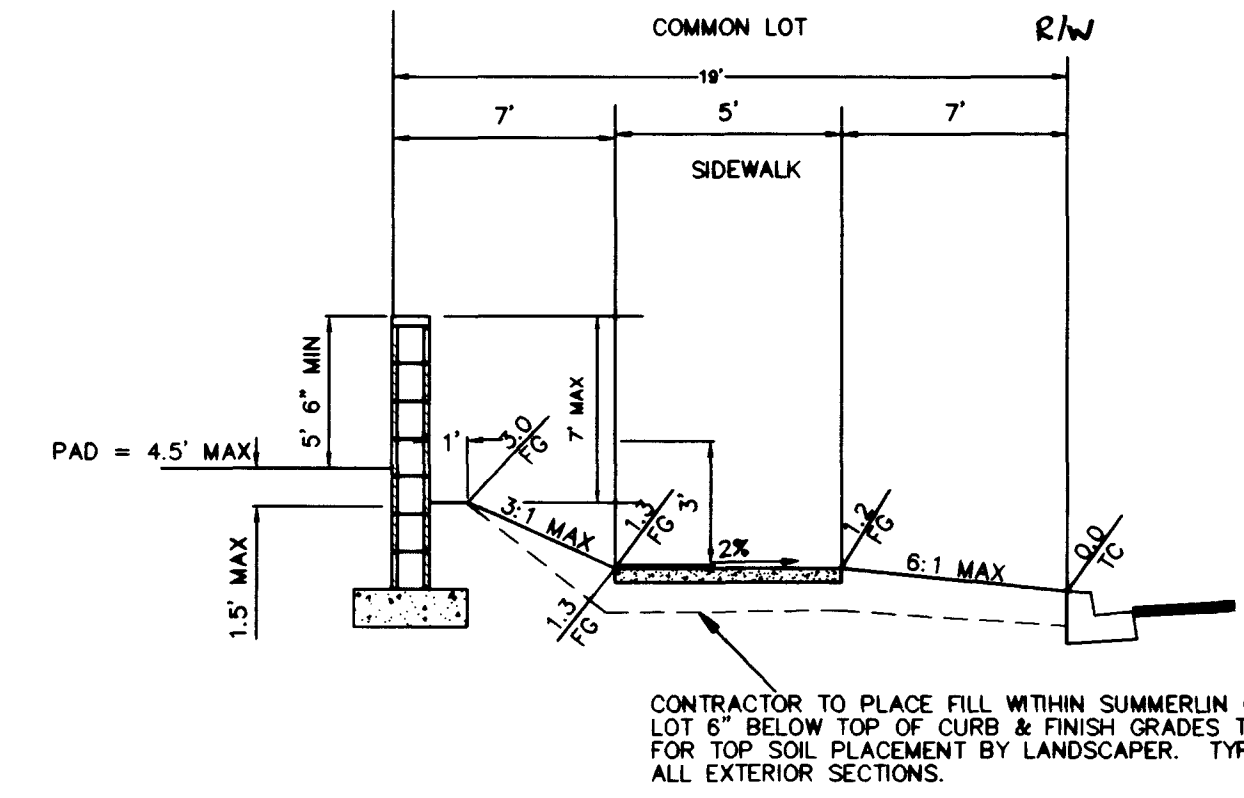


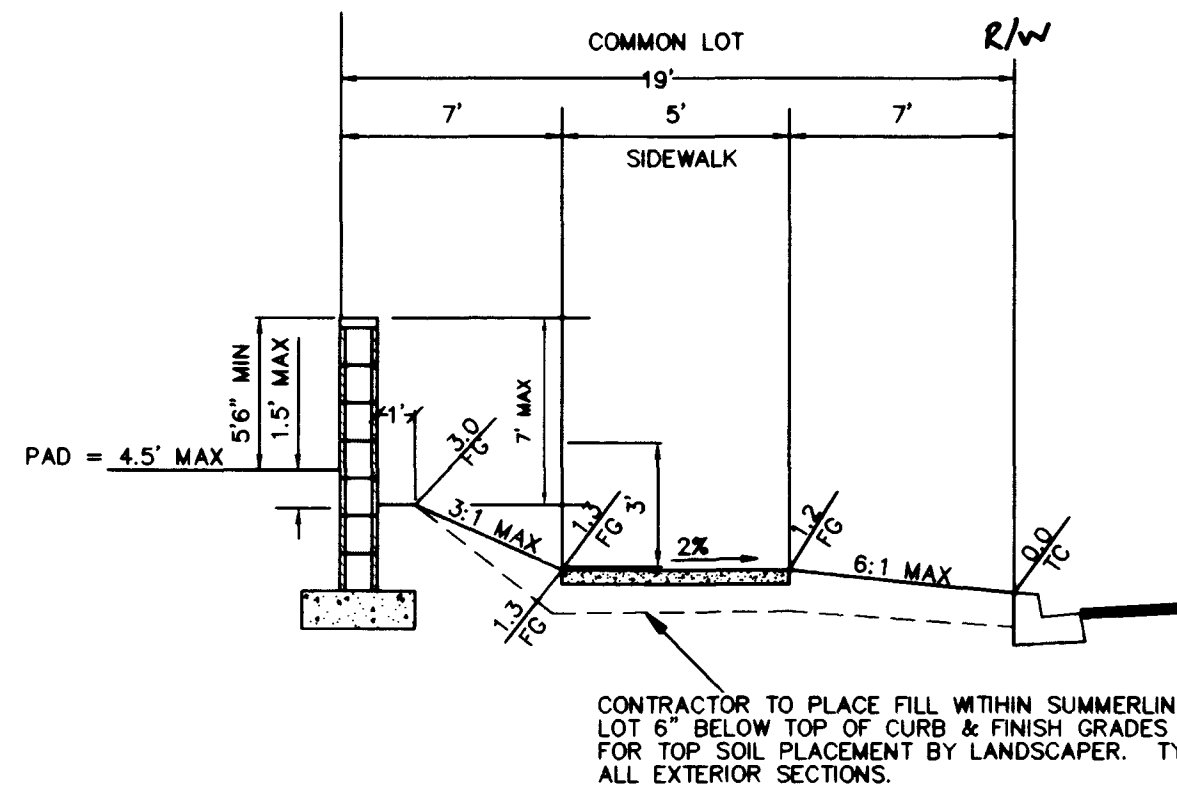

ENGINEERING COMPANY		50 So. Jones #502, Las Vegas, NV, 89107 Telephone: (702) 677-1300	
ALPHA &		CHRISTOPHER HOMES	
VINEYARDS UNIT 2		9500 HILLWOOD DRIVE LAS VEGAS, NEVADA 89134 (702) 360-3200	
THE ARBORS @ SUMMERLIN			
SHEET		TITLE	
DRAWN BY: ET / H.L.		DESIGNED BY: RCY	
CHECKED BY: H.L.		PROJECT NO: 714905	
SCALE: NONE			
PROF. SEAL		PROF. SEAL	
EDWARD F. TANDY		EDWARD F. TANDY	
No. 9903		No. 9903	
4/20/98		4/20/98	
SHEET		SHEET	
G5		G5	
5 OF 14 SHEETS		5 OF 14 SHEETS	
DRAWING NO.		DRAWING NO.	
1074-4546-2		1074-4546-2	

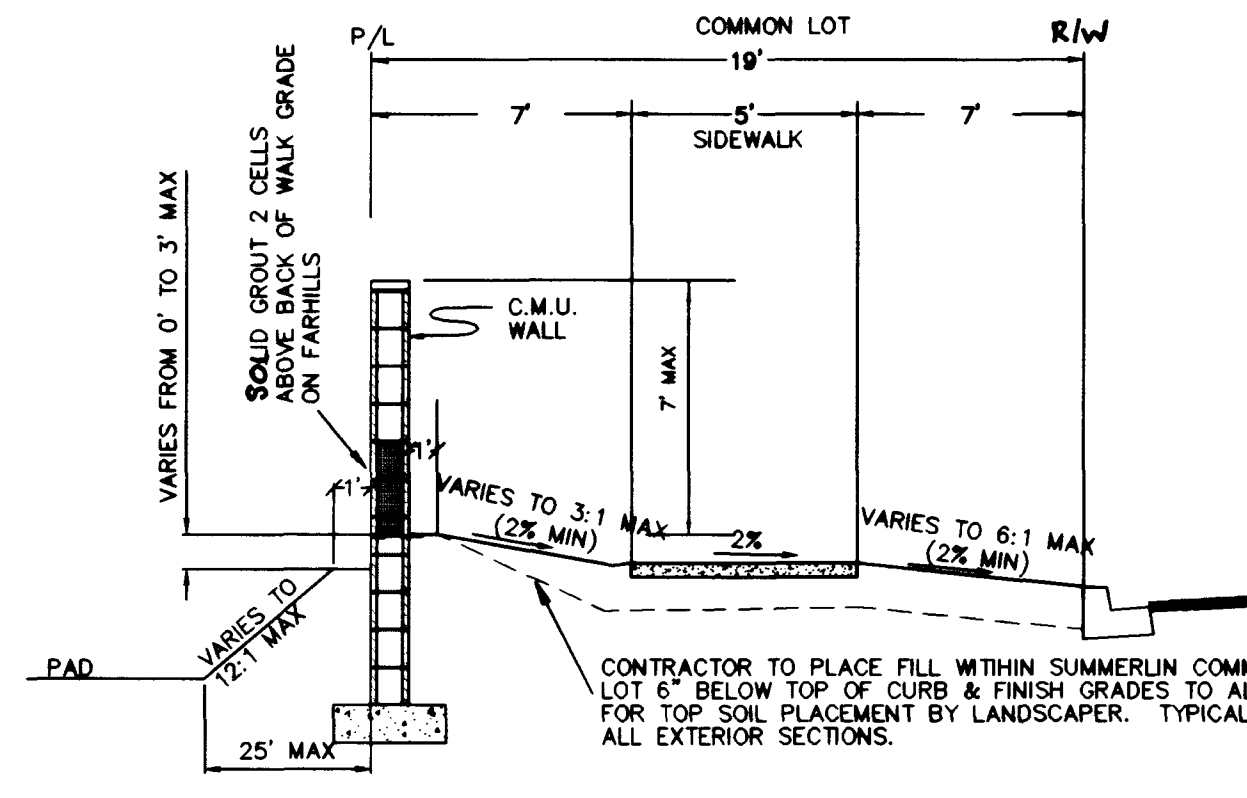