




FILE NAME: 6701IMP.DWG VIEW NAME: ISS4

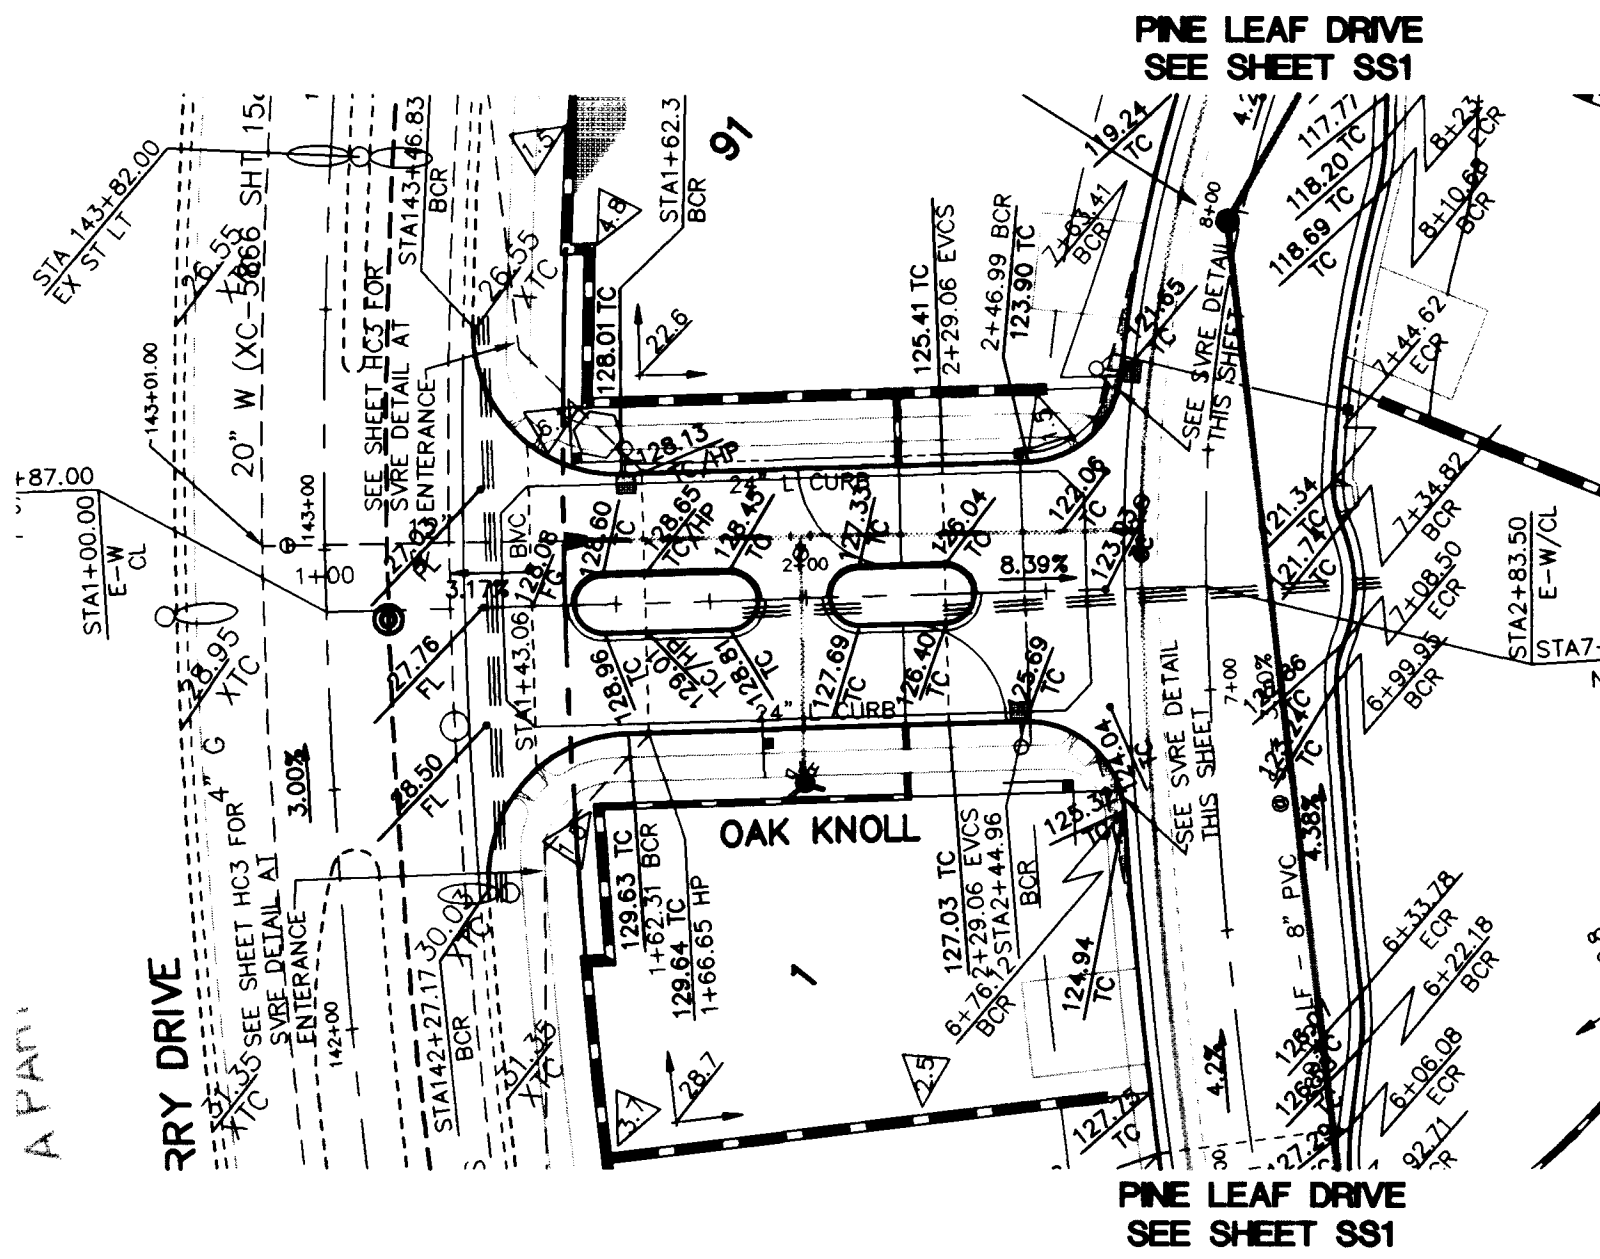

OAK KNOLL PLACE PROFILE (PRIVATE DRIVE)

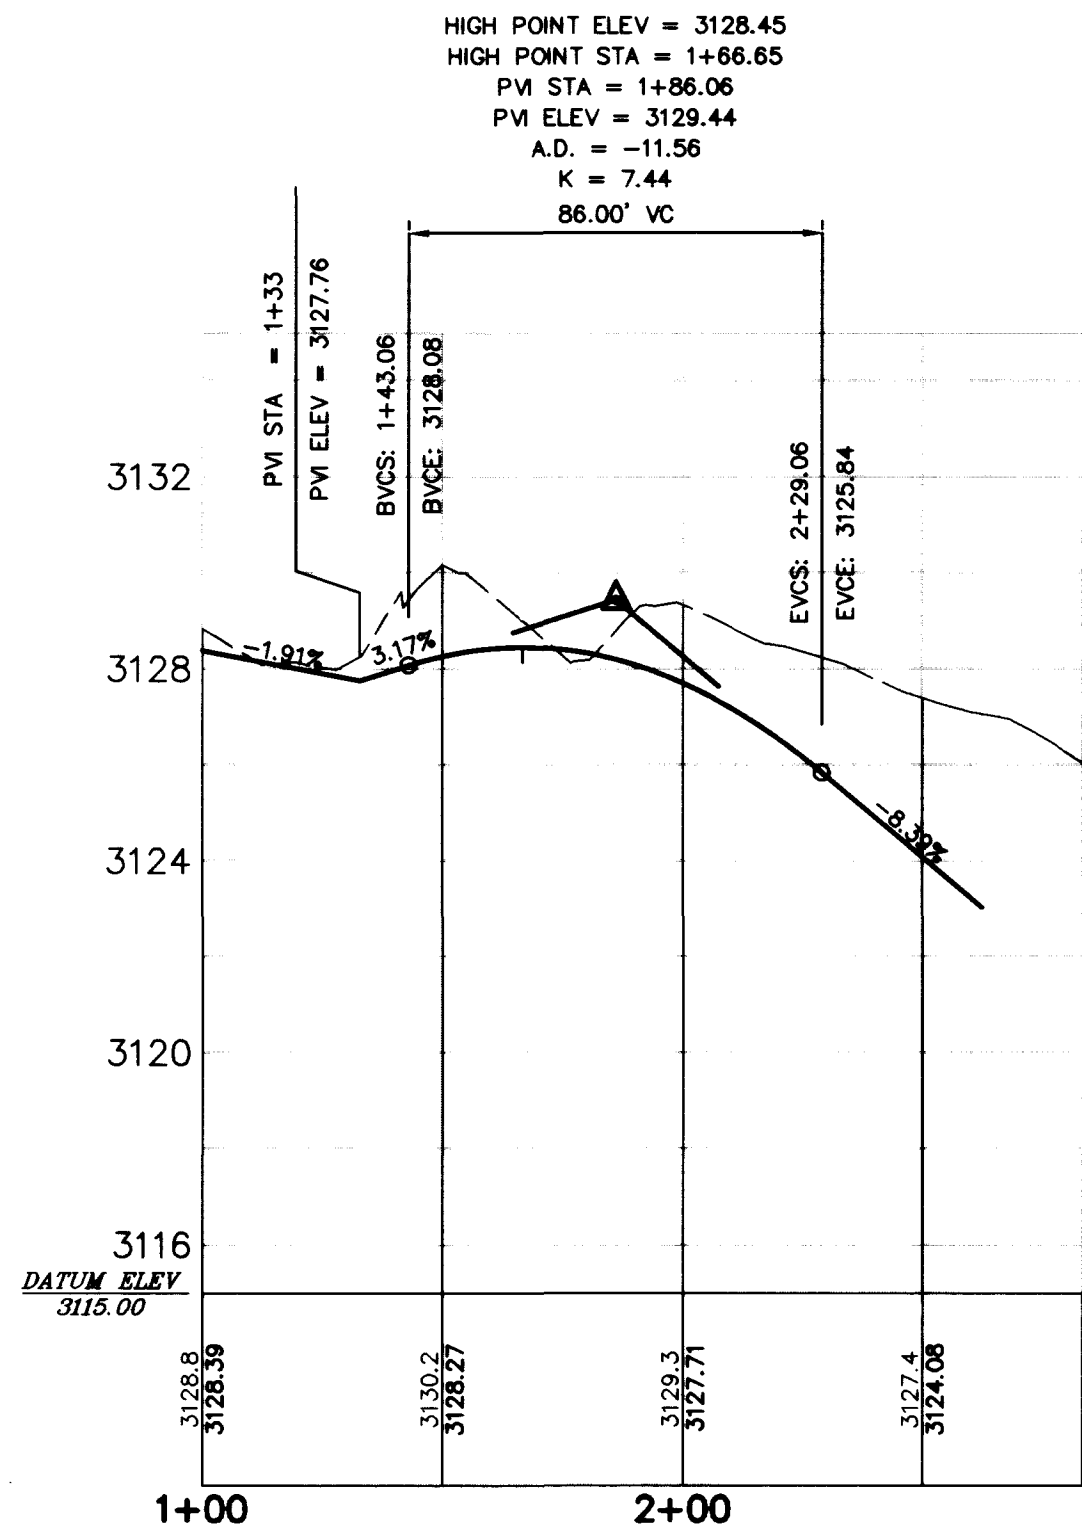

OAK KNOLL PLACE PLAN (PRIVATE DRIVE)

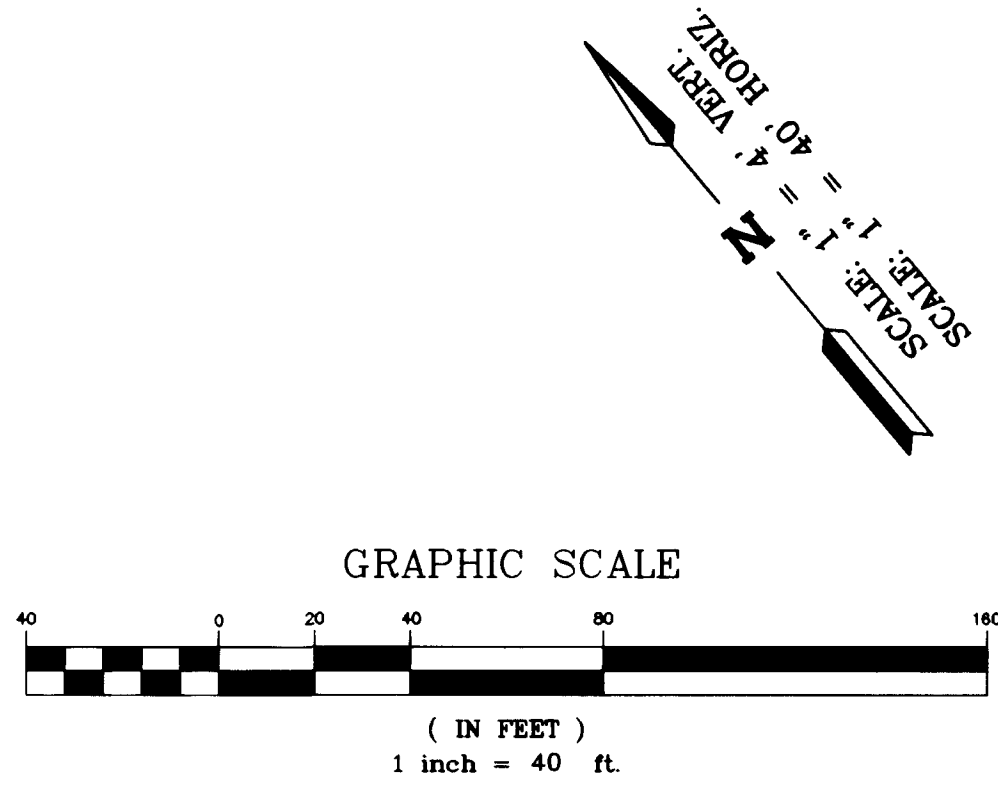

BENCHMARK

CITY OF LAS VEGAS BENCHMARK
CLV0001954 - RIVET & PLATE IN TOP OF CURB NW SIDE OF
TOWN CENTER DRIVE & SOUTH CIRCLE ISLAND.
2725.923 NGVD 1929 DATUM
2738.37 NAVD 1988 DATUM (831.6074 M)
2726.19 SUMMERLIN DATUM (USED IN THIS PROJECT)

BASIS OF BEARING

NORTH 15°23'46" EAST, BEING THE BEARING OF THE
CENTERLINE OF ANASAZI DRIVE AS SHOWN BY MAP
THEREOF ON FILE IN BOOK 64, PAGE 67 OF PLATS,
IN THE CLARK COUNTY RECORDER'S OFFICE, CLARK
COUNTY, NEVADA.

NOTICE!

EXISTING UTILITIES ARE SHOWN
ON PLANS FOR THE CONVENI-
ENCE OF THE CONTRACTOR
ONLY. THE CONTRACTOR IS
RESPONSIBLE FOR THE PRO-
TECTION OF ALL UTILITIES.
THE ENGINEER BEARS NO RES-
PONSIBILITY FOR UTILITIES NOT
SHOWN OR SHOWN INCORRECTLY.

Call
DPS
BEFORE YOU
DIG

1-800-227-2800
UNDERGROUND SERVICE UTILITIES

SHEET S1 15 OF 20 SHEETS	DRAWING NO. 307Y-4557-1	DRAWN BY: RF	DESIGNED BY: ET	CHECKED BY:	PROJECT NO: 716701	SCALE: 1"=40'	SHEET S1 15 OF 20 SHEETS	DRAWING NO. 307Y-4557-1	COLEMAN HOMES 1635 VILLAGE CENTER CIRCLE SUITE 100 LAS VEGAS, NEVADA 89134 (702) 243-9800	ENGINEERING COMPANY 50 So. Jones #202, Las Vegas, NV, 89107 Telephone: (702) 877-1300	REV	DATE	BY	REVISION

