


ESTIMATED QUANTITIES

24" RCP SEWER LINE	754 LF
18" RCP SEWER LINE	85 LF
MANHOLES	5 EA
DROP INLETS	4 EA
12" RCP	22 LF

APPROVALS

<i>[Signature]</i>	3/10/82
CITY OF LAS VEGAS ENGINEER	DATE
<i>[Signature]</i>	9/10/82
CITY OF LAS VEGAS ENGINEER	DATE
<i>[Signature]</i>	9/10/82
CITY OF LAS VEGAS QUALITY CONTROL ENGINEER	DATE
<i>[Signature]</i>	9/10/82
CITY OF LAS VEGAS QUALITY CONTROL ENGINEER	DATE

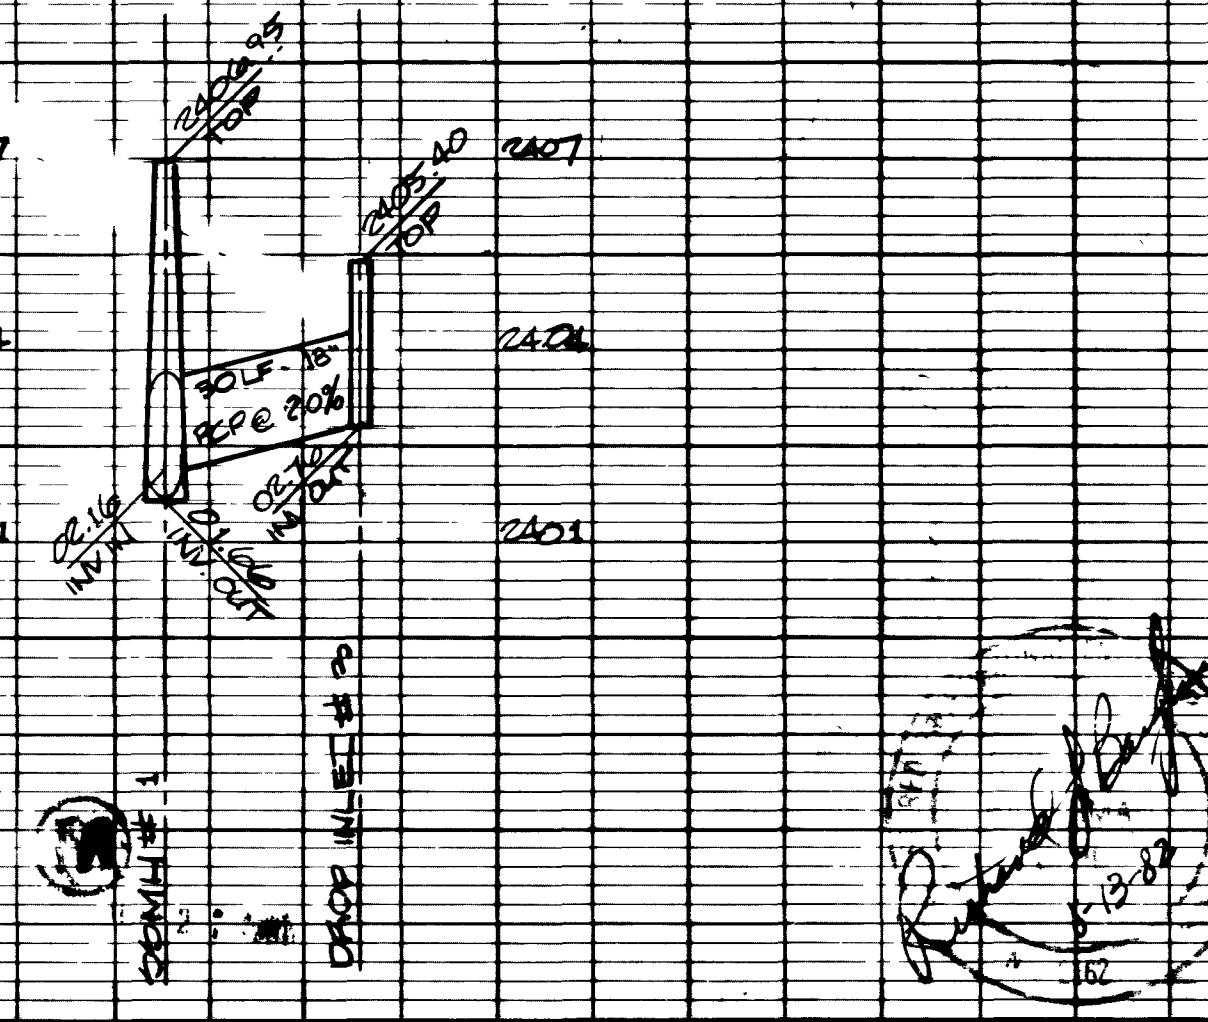

APPROVED FOR: **BAUGHMAN & TURNER** MINING ENGINEERS
DESIGN: **CLARK GUY WILSON A.I.A.**
DATE: JULY, 1982
SCALE: 1" = 20' VERT. 1" = 5' HORIZ.

PROJECT: **STORM SEWER DESIGN ALBERTSON'S SHOPPING CENTER**
SECTION 01, TRENCH & DRAINAGE, MAINLINE, ALBERTSON'S SHOPPING CENTER, CLARK COUNTY, NEVADA.

SHEET NO. **327-V191**

