
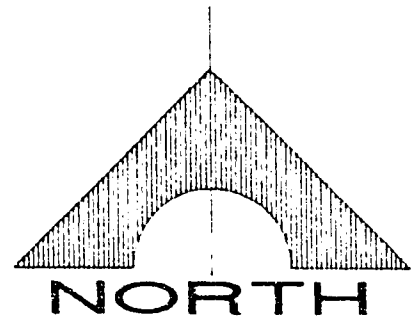


MATCHLINE & SEE BELOW RIGHT THIS SHEET

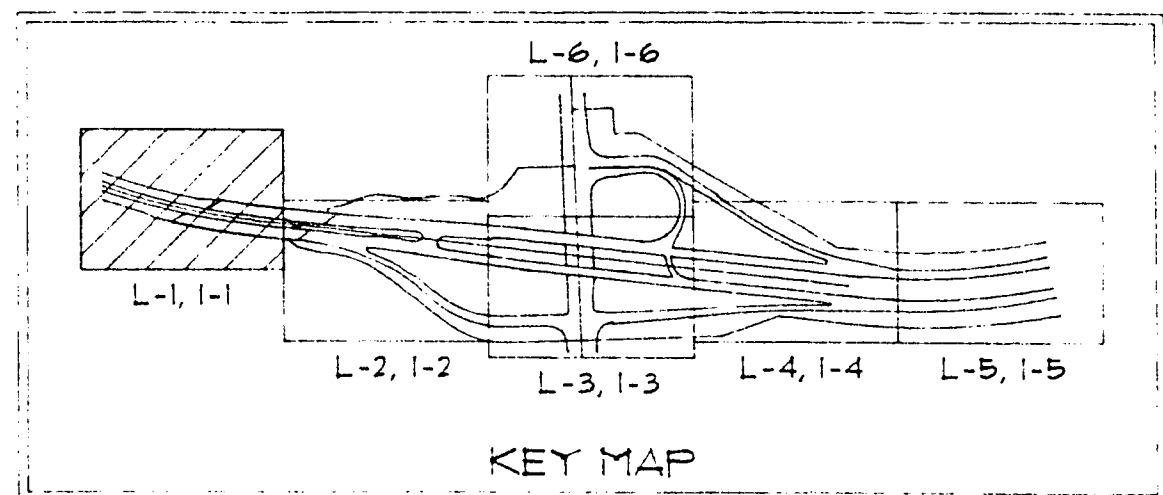

SCALE 1"=30'

| PLANT LIST |                               |                      |
|------------|-------------------------------|----------------------|
| SYMBOL     | SPECIES NAME                  | COMMON NAME          |
| CHI LIN    | CHILOPSIS LINEARIS            | DESERT WILLOW        |
| PIN ELD    | PINUS ELDARICA                | MONDEL PINE          |
| PRO CHI    | PROSOPIS CHILENSIS            | CHILEAN MESQUITE     |
| PRO GLA    | PROSOPIS GLANDULOSA           | HONEY MESQUITE       |
| VIT ANG    | VITEX ANGUS-CASTUS            | CHASTE TREE          |
| BAC CEN    | BACCHARIS 'CENTENNIAL'        | CENTENNIAL BACCHARIS |
| CAS NEM    | CASSIA NEMOPHILA              | GREEN CASSIA         |
| GAZ HYB    | GAZANIA HYBRIDS 'FESTA RED'   | CLUMPING GAZANIA     |
| LEU COM    | LEUCOPHYLLUM FRUTESCENS 'CMP' | COMPACT TEXAS RANGER |
| LEU FRU    | LEUCOPHYLLUM FRUTESCENS       | TEXAS RANGER         |
| LEU F&C    | LEU. FRUT. GREEN CLOUD        | GREEN CLOUD RANGER   |
| LEU F.W.C. | LEU. FRUT. WHITE CLOUD        | WHITE CLOUD RANGER   |

SIZE KEY  
24" BOX ..... ▲  
5 GAL ..... (See L-1)  
1 GAL ..... (See L-1)

SUMMERLIN PARKWAY


MATCHLINE SEE SHEET L-2



DEPARTMENT OF PUBLIC WORKS

PROJECT: RAMPART INTERCHANGE LANDSCAPING

PLANTING PLAN

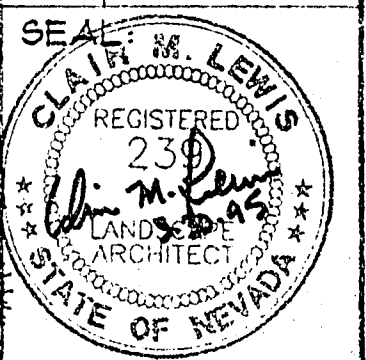

DRAWING NO. L-101-V2294

21-2-48