
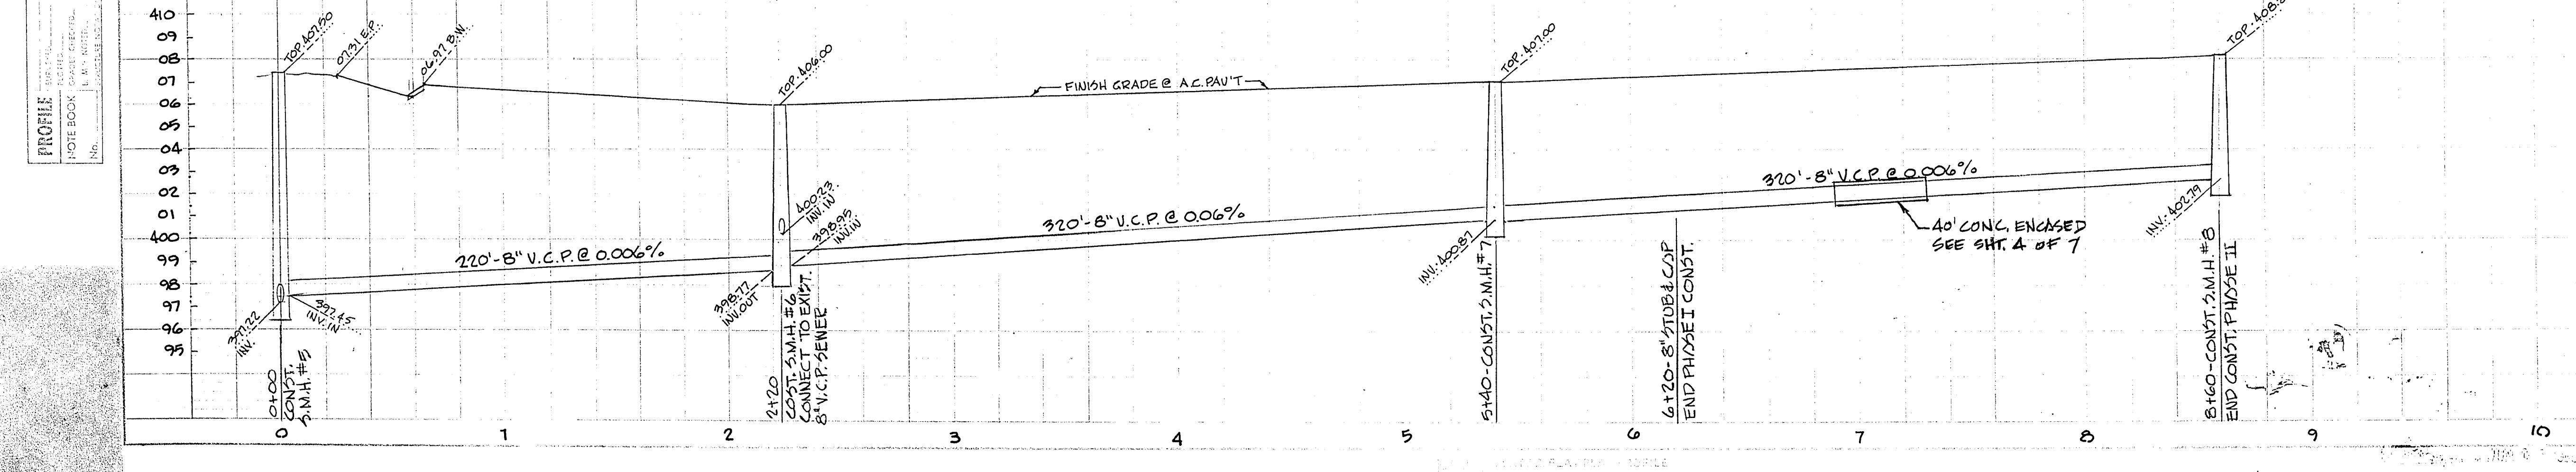
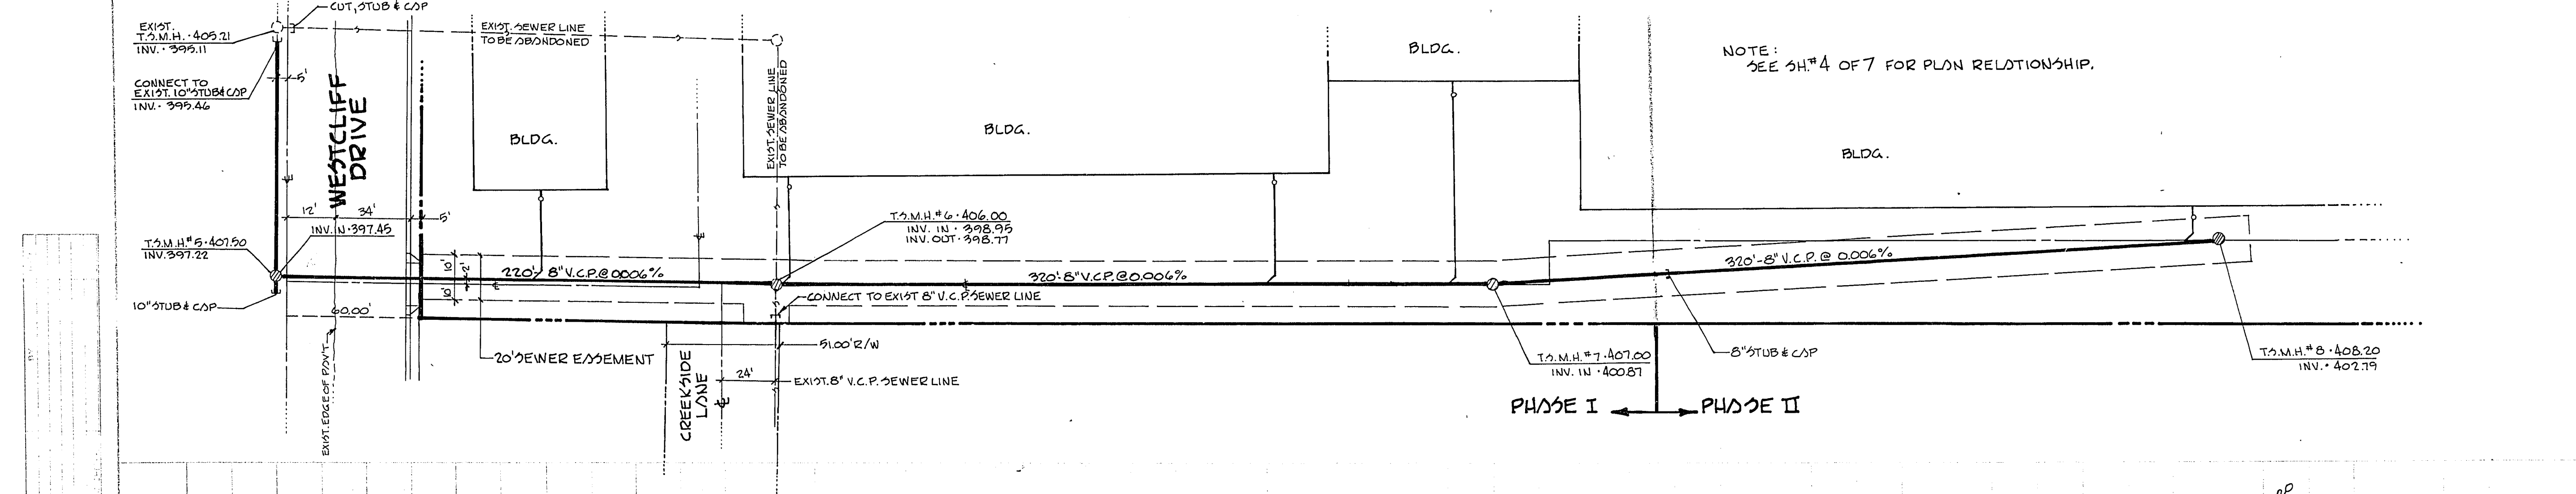
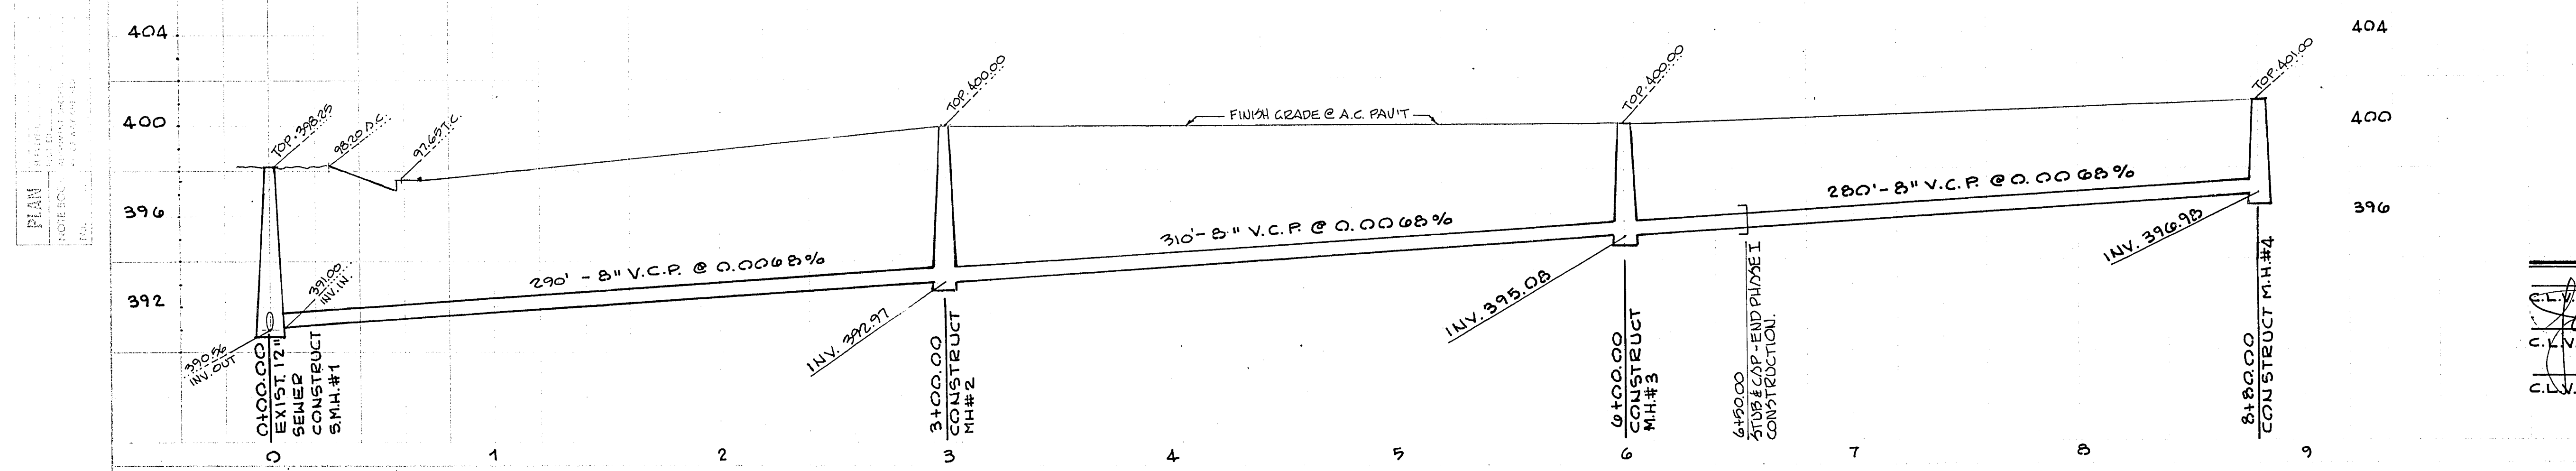
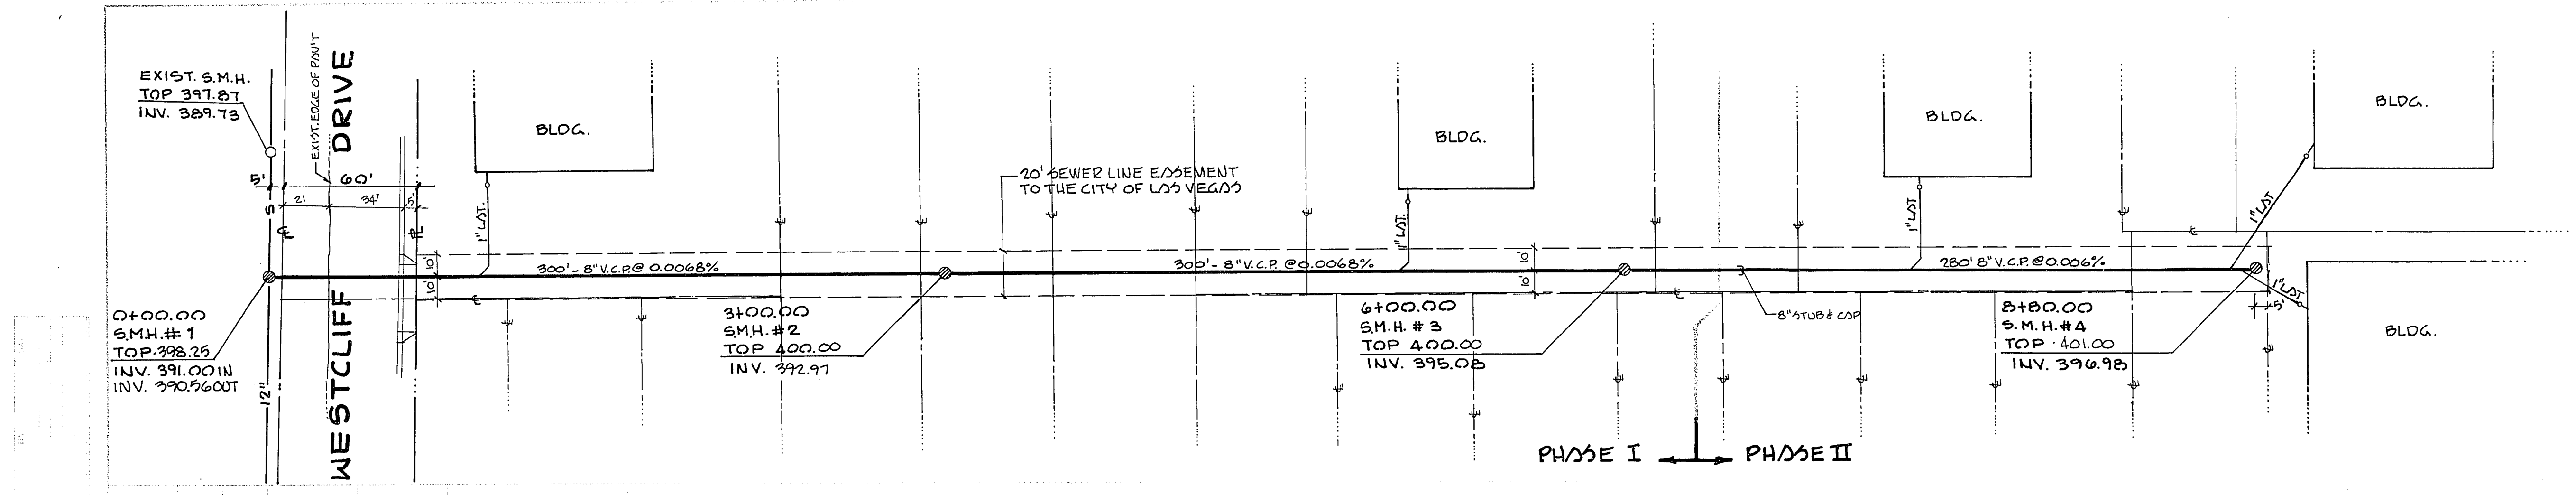


27-4-60

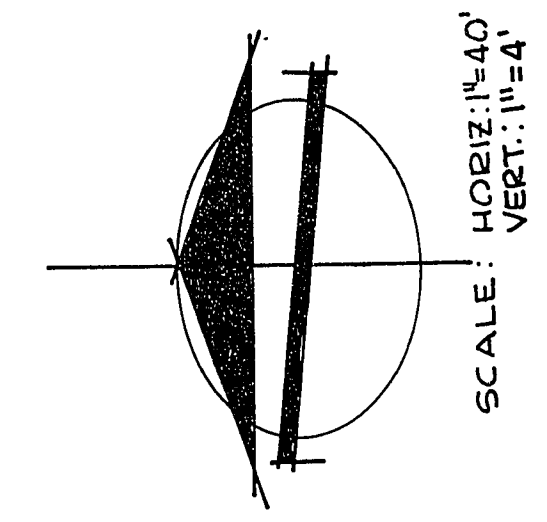

NOTE: SEE SHEET 4 OF 7
FOR LOCATION ON SITE
& SEWER LINE QUANTITIES

APPROVALS

C.V. QUALITY CONTROL ENGINEER	DATE
C.V. ENGINEER	DATE
C.V. SANITATION ENGINEER	DATE

James Blumer

UTILITY NOTE
The location of underground utilities shown hereon has been determined from surface evidence of their existence or from information obtained from the utility companies. The Engineer accepts no liability for the existence or non-existence of utility lines. Contractors and others using this map must confirm the location of underground lines or structures with the utility companies prior to commencing any excavation.

REVISIONS
1. 2. 21