




MATCH LINE - SEE SHEET 9

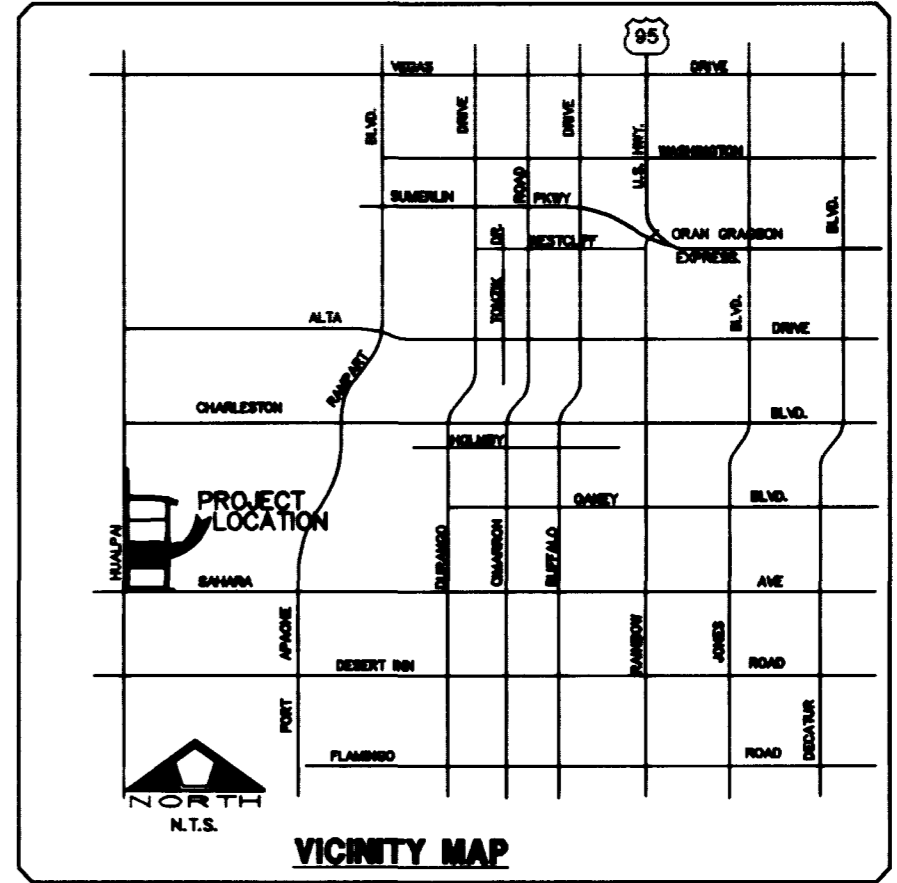

UTILITY LEGEND			
-W-	EXISTING WATER LINE	---	EXISTING 1-1/4" PVC ST. LT. CONDUIT
-W-	PROPOSED WATER LINE	---	PROPOSED 1-1/4" PVC ST. LT. CONDUIT
⊕	EXISTING FIRE HYDRANT	⊕	PROPOSED 1-1/2" CONCRETE PULL BOX W/ METAL COVER
⊕	PROPOSED FIRE HYDRANT W/ 6" G.V.	⊕	100W PRIVATE STREET LAMP
⊕	GATE VALVE	P.B.	PROPOSED NO. 3-1/2 CONCRETE PULL BOX W/ METAL COVER
---	EXISTING SEWER LINE	□	CONCRETE DRIVEWAY
---	PROPOSED SEWER LINE	○	CLEANOUT
---	PROPOSED SEWER LATERAL		
⊕	EXISTING SEWER MANHOLE		
⊕	PROPOSED SEWER MANHOLE		
⊕	STREET NAME SIGN D1-1 SEE STD. DWS. #250		
⊕	36" STOP SIGN		

Avoid cutting underground utility lines. It's costly.

**Call before you Dig.**

**1-800-227-2600**

UNDERGROUND SERVICE ALERT (USA)

NOTE:  
ALL ON-SITE SEWER AND WATER MAINS ARE PRIVATELY OWNED AND PRIVATELY MAINTAINED

NO.	DESCRIPTION	DATE	APP'D

RECOMMENDED:  
*Daniel A. Rubio, Jr.*  
 DANIEL A. RUBIO, JR.  
 P. E. # 8925  
 DATE

DATE: 7/10/96  
 DRAWN BY:  
 DESIGNED BY:  
 CHECKED BY:  
 JOB NO.: 0147.0010  
 SCALE: 1"=40'

**PENTACORE**  
 CIVIL ENGINEERING & LAND SURVEYING PLANNING  
 CONSTRUCTION MANAGEMENT & ASIA CONSULTING  
 6783 WEST CHARLESTON BOULEVARD  
 LAS VEGAS, NEVADA 89102 (702)258-0115

PULTE HOMES  
 STONE RIDGE CONDOMINIUMS - PHASE 1  
 SEWER PLAN 1

