

SAHARA AVENUE

CITI - CORP

C - 1

PR

DURANGO DRIVE

PR


LAKE EAST DRIVE

LAKE SAHARA DRIVE

CRYSTAL WATER WAY

STARBOARD DRIVE

LAKE EAST DRIVE RPD-7 LOTS

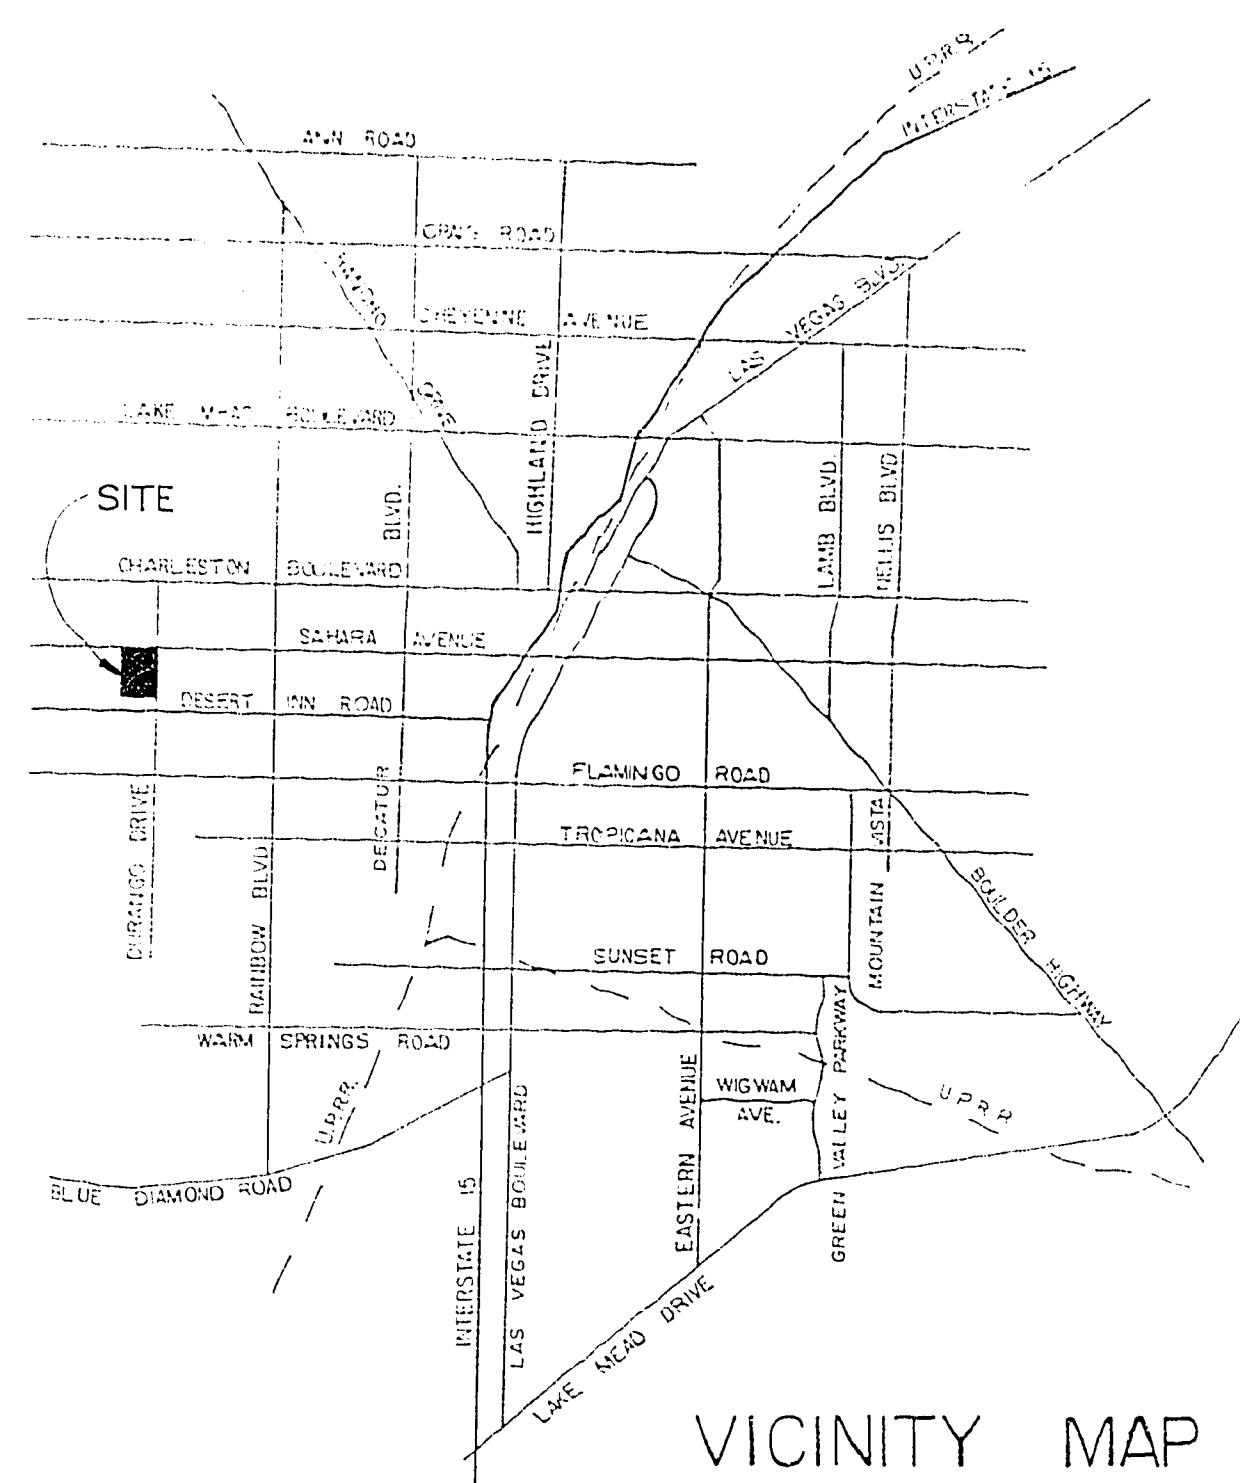


VICINITY MAP

QUANTITY ESTIMATE

RPD-7 IMPROVEMENTS:

2" A.C. PAVEMENT	13,348 S.Y.
24" "L" TYPE CURB & GUTTER	4,602 L.F.
24" "ROLL" TYPE CURB & GUTTER	4,856 L.F.
5' CONCRETE SIDEWALK	3,251 S.F.
4.5' CONCRETE SIDEWALK	22,399 S.F.
CONCRETE VALLEY GUTTER	2,435 S.F.

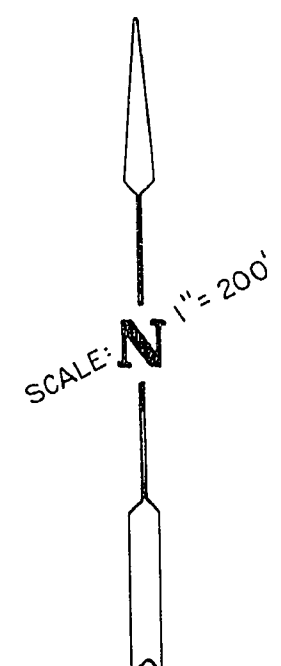

TITLE	PROJECT
ENGINEERS & SURVEYORS INCORPORATED	7022 W. CHARLESTON BLVD LAS VEGAS, NEVADA 89117 PHONE: 702 / 363-6415
SUBMITTED BY: <i>[Signature]</i>	

LOCATION PLAN
RPD-7 LOTS (PRIVATE STREETS)
THE LAKES at West Sahara Phase 1

WO NO.	830802
BY	B. GREGGERSON
DATE	12/17/84
SCALE	1" = 200'

SHEET	35
OF 46 SHEETS	

167-159 1074-1933-1