


REV	DATE	BY	REVISION
1	1/24/84	DRE	CORR PER CIV REVIEW (1/24)
2	1/27/84	RTB	SMI SERVICE TO GUARD PHASE 1/27/84

ENGINEERS & SURVEYORS
 INCORPORATED
 7022 W. CHARLESTON BLVD.
 LAS VEGAS, NEVADA 89117
 PHONE: 702 / 363-8415

SUBMITTED BY: *[Signature]*
 DATE: 1/27/84

SCALE: 1"=40'

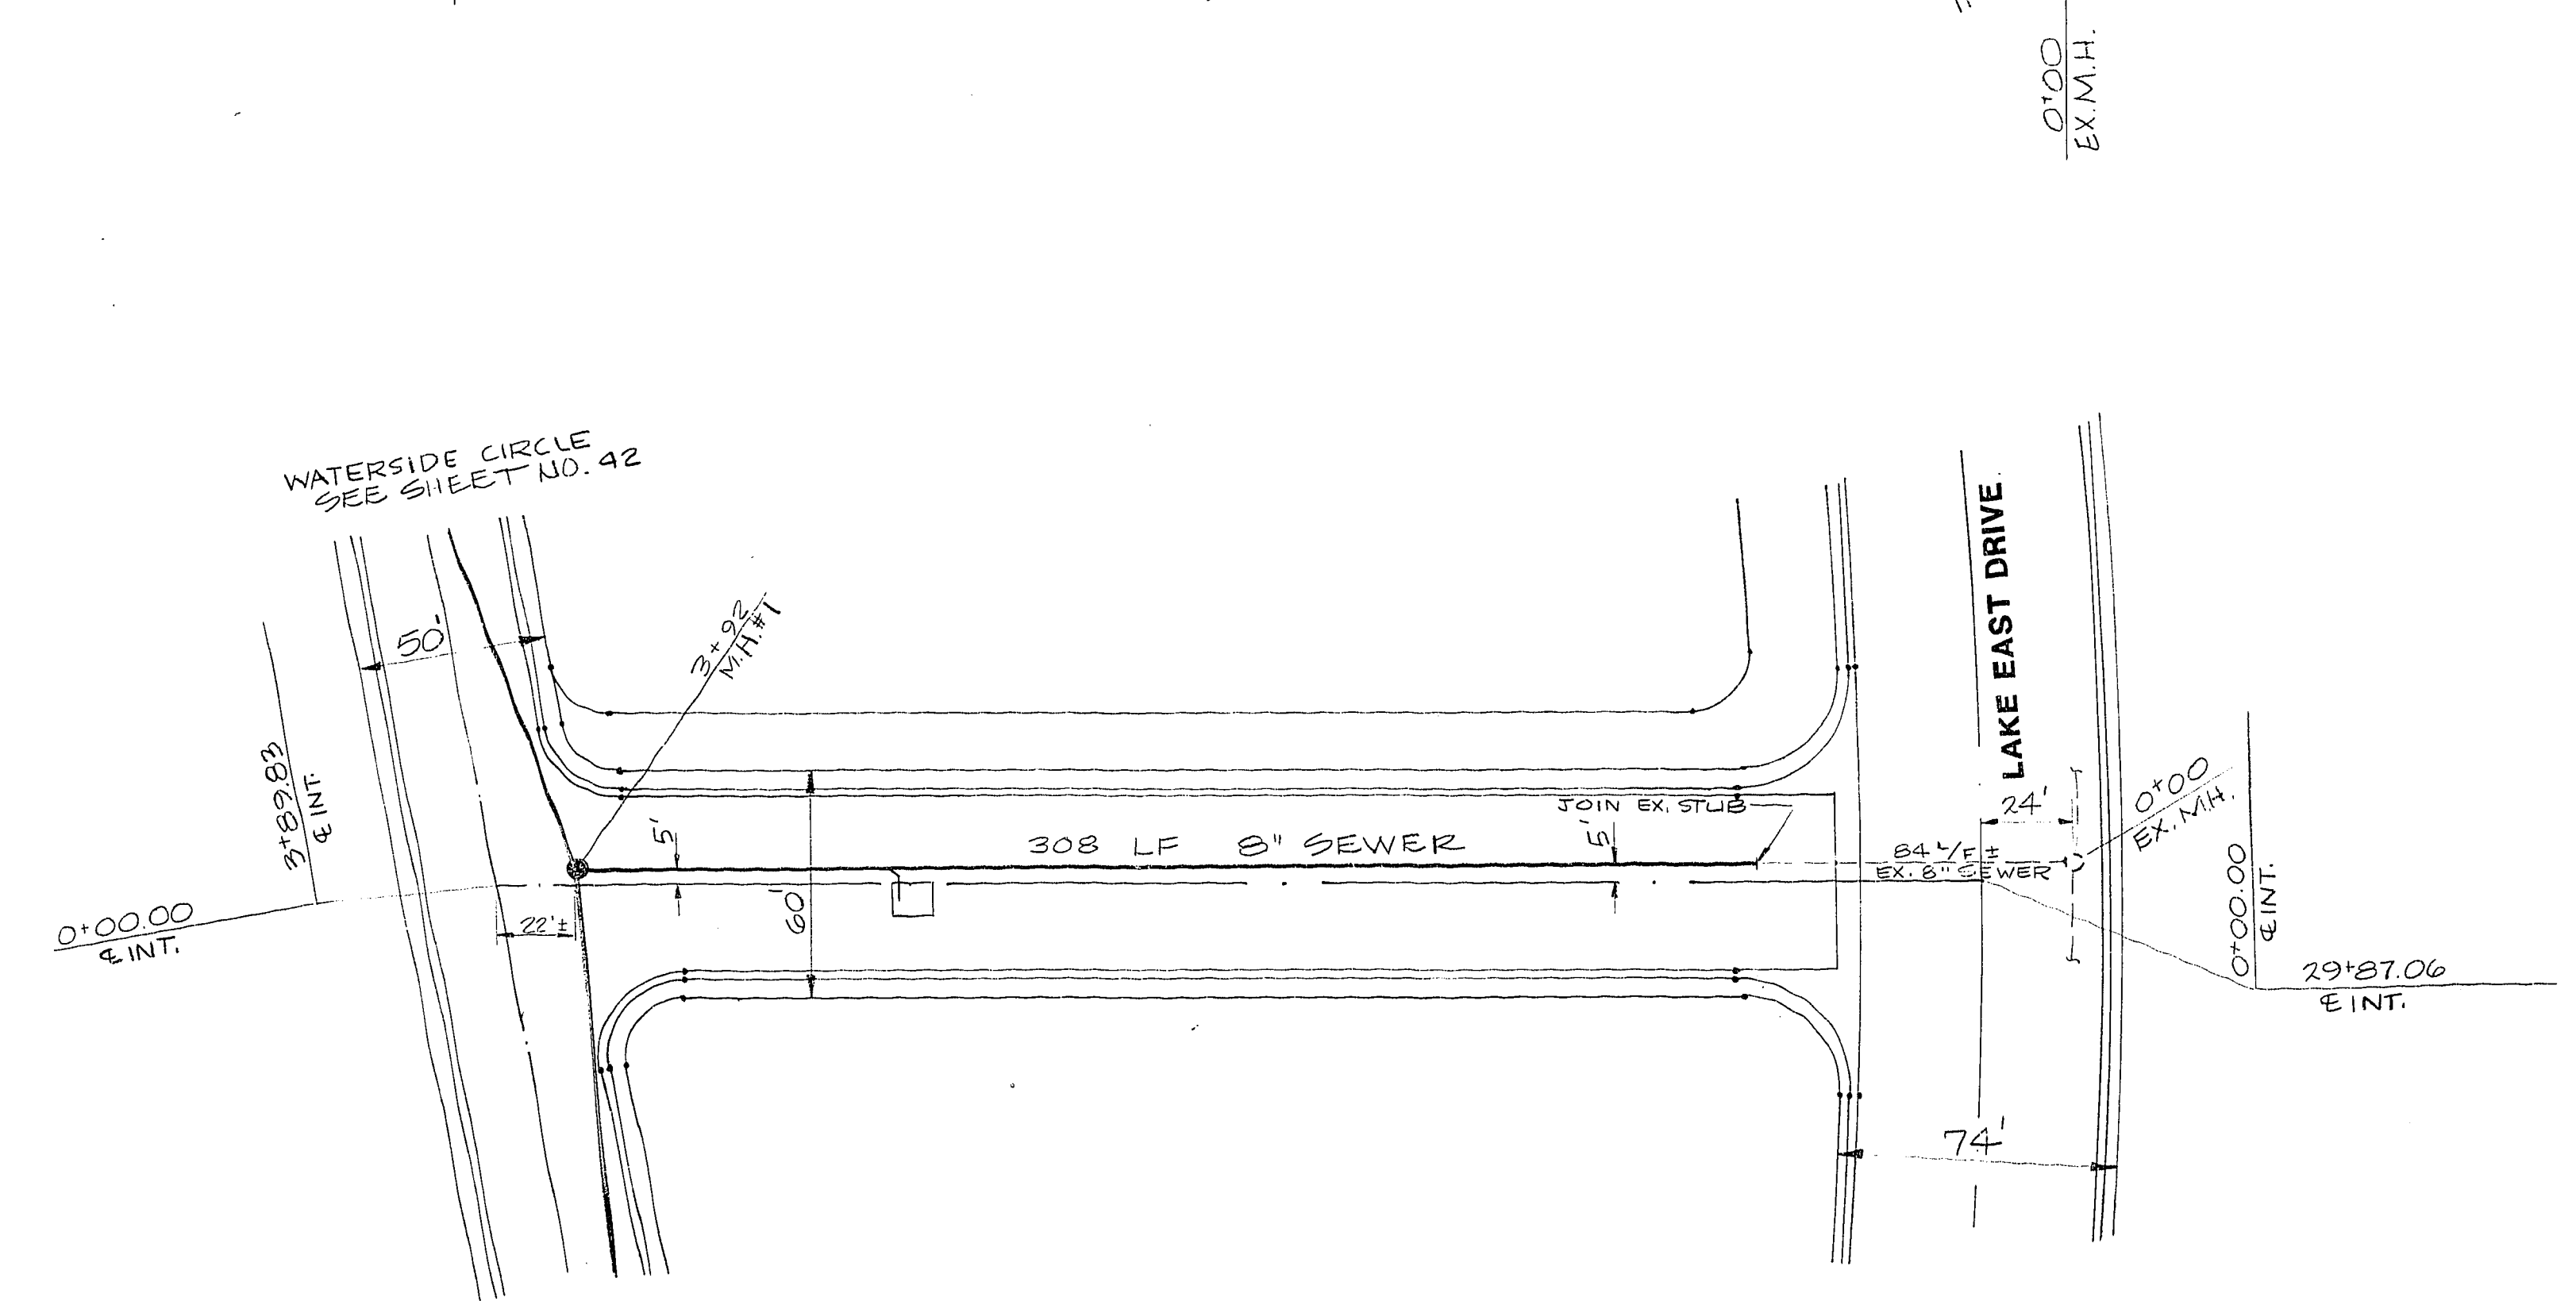

WATERSIDE CIRCLE

TITLE: SEWER PLAN & PROFILE

PROJECT: THE LAKES at West Sahara Phase 1

WO NO.	830802
BY	D. REED
DATE	12/17/84
SCALE	VER 1" = 4' HOR 1" = 40'

APPROVAL
[Signature]
 CLV CHIEF FLOOD CONTROL & WATER
 LAND DEVELOPMENT

SHEET
41
 OF 46 SHEETS