


REVISION	DATE	BY
1	12-15-84	RTES
2		
3		
ENGINEERS & SURVEYORS INCORPORATED
 7022 W. CHARLESTON BLVD
 LAS VEGAS, NEVADA 89117
 PHONE 702 / 363-6415
 SUBMITTED BY: *[Signature]*

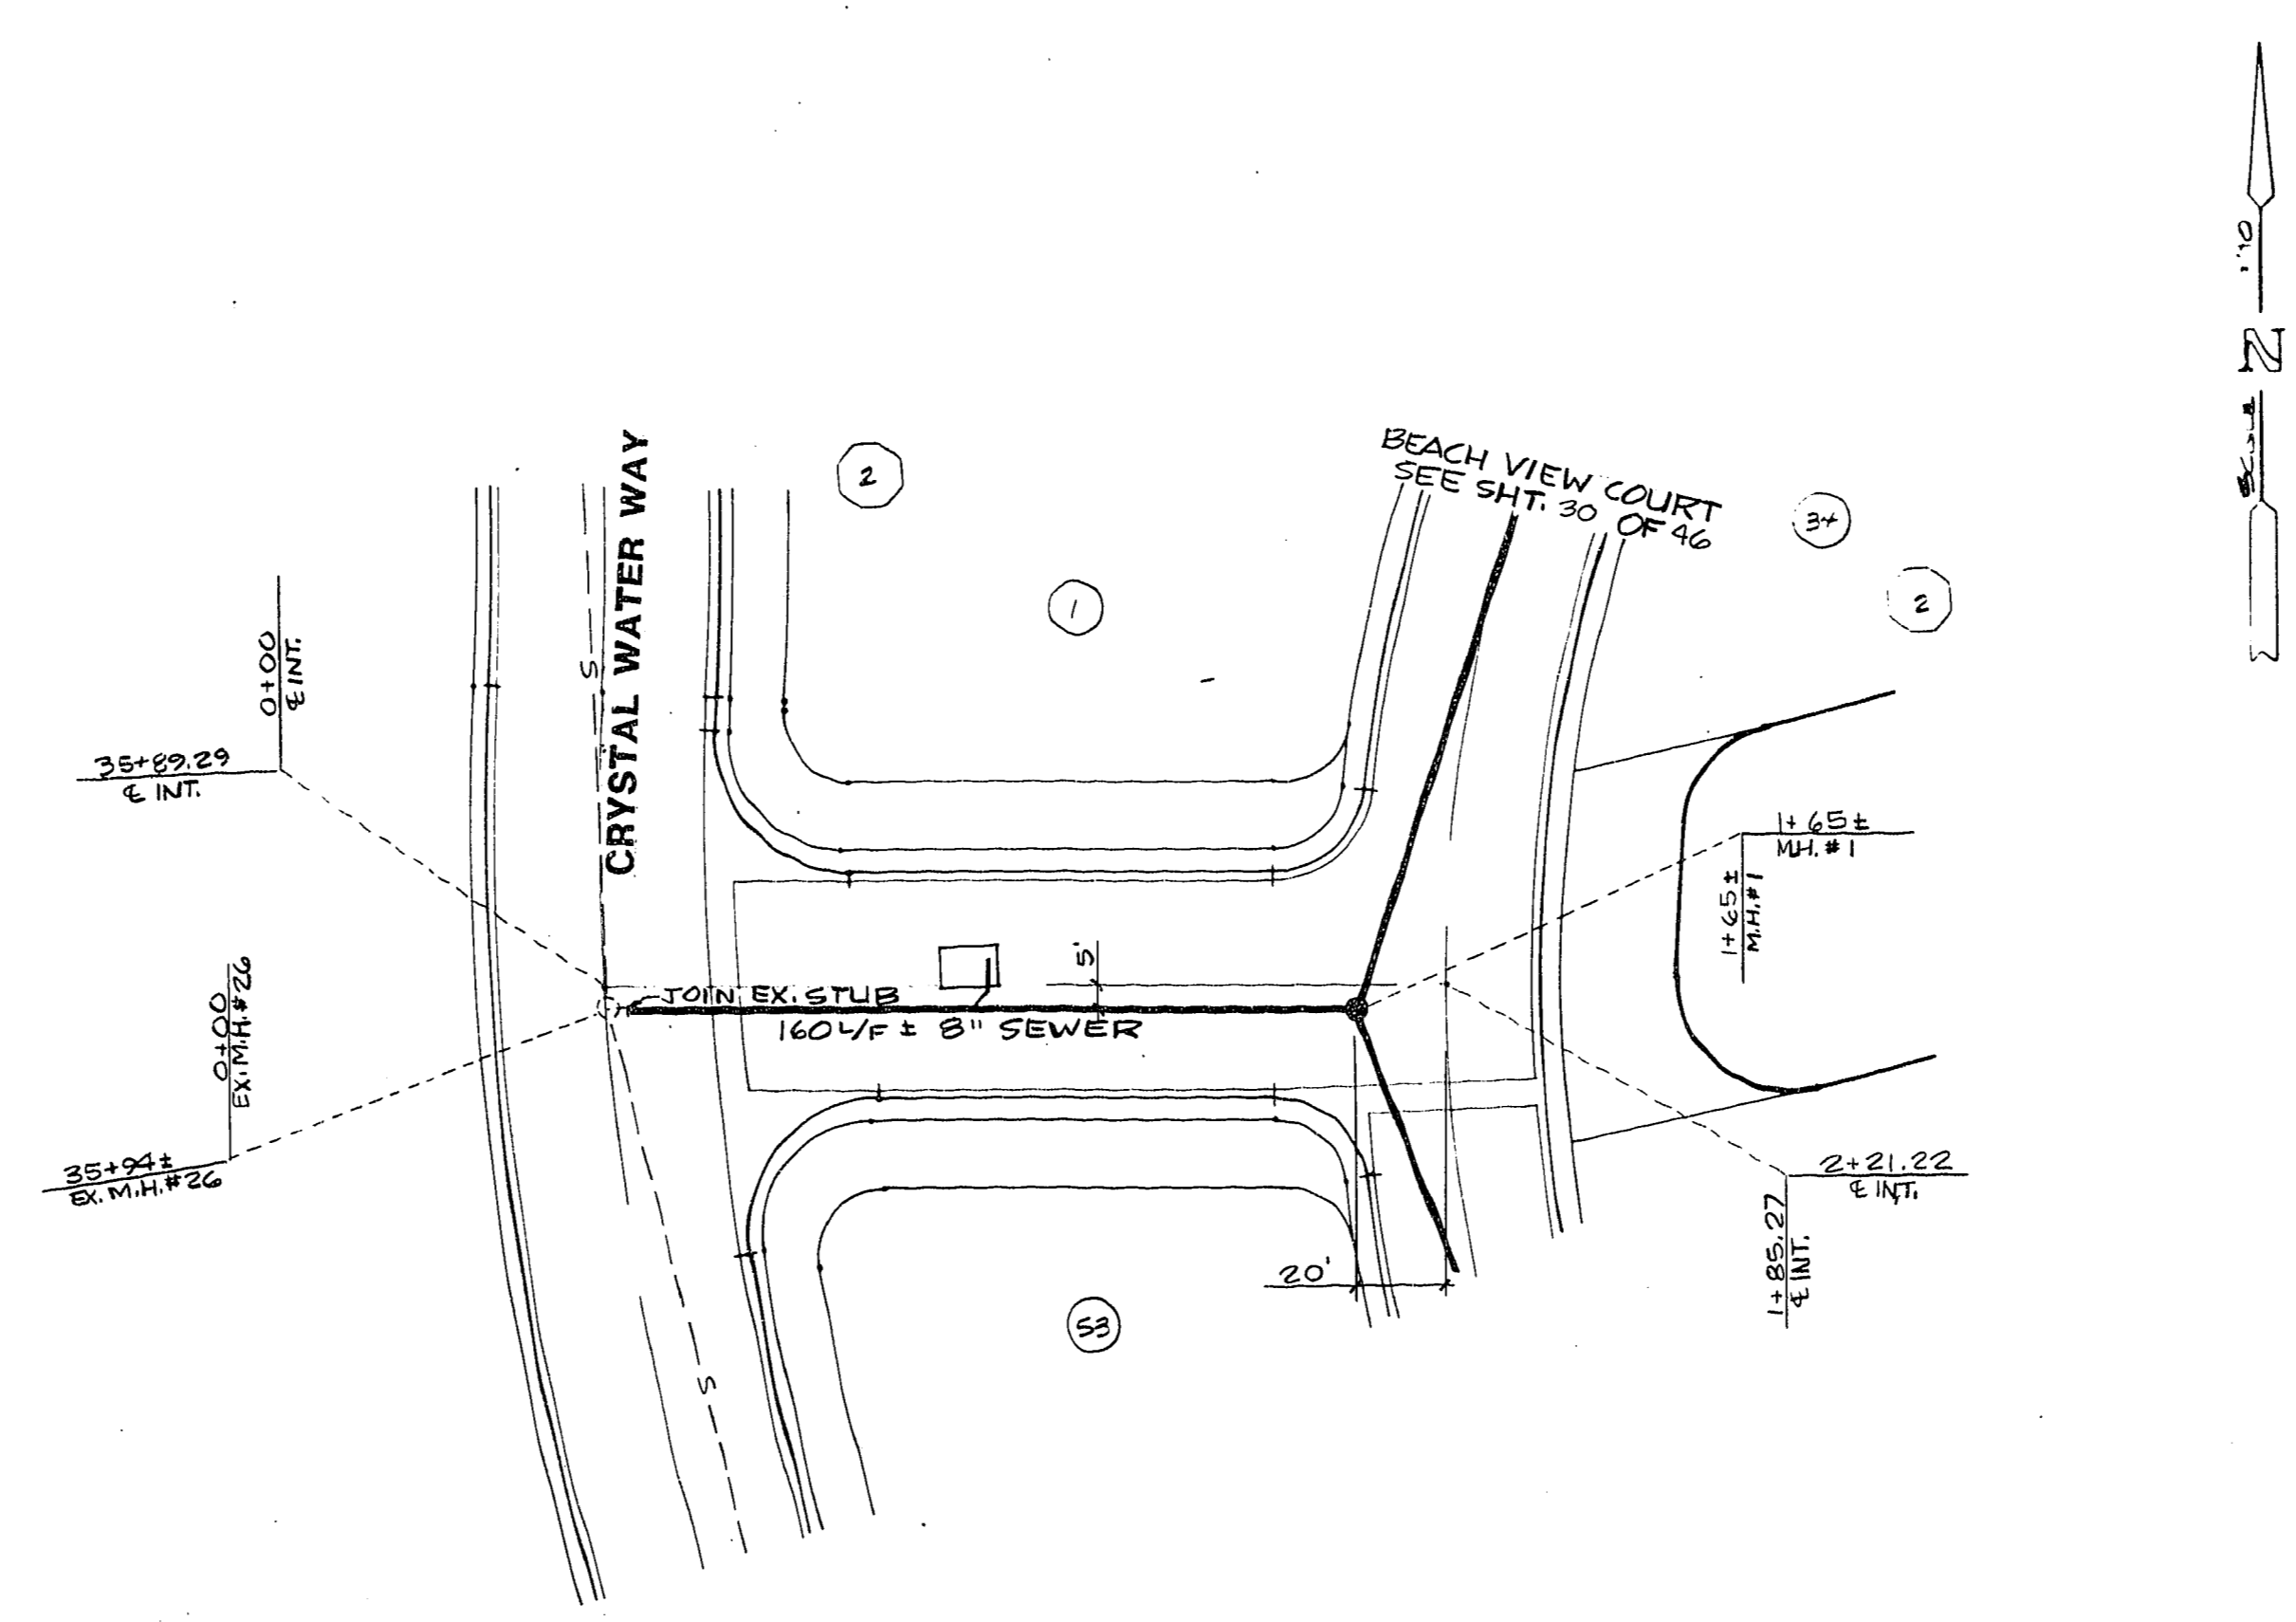

BEACH VIEW COURT

TITLE: SEWER PLAN & PROFILE
 BEACH VIEW COURT
 PROJECT: THE LAKES at West Sahara Phase 1

WO NO	830802
BY	D. REED
DATE	12/17/84
SCALE	VER 1" = 4' HOR 1" = .40'

APPROVAL
[Signature] 4/29/85
 CLV CHIEF FLOOD CONTROL & DATE
 LAND DEVELOPMENT

SHEET
 29
 OF 46 SHEETS

167-153 307Y-1933-1