
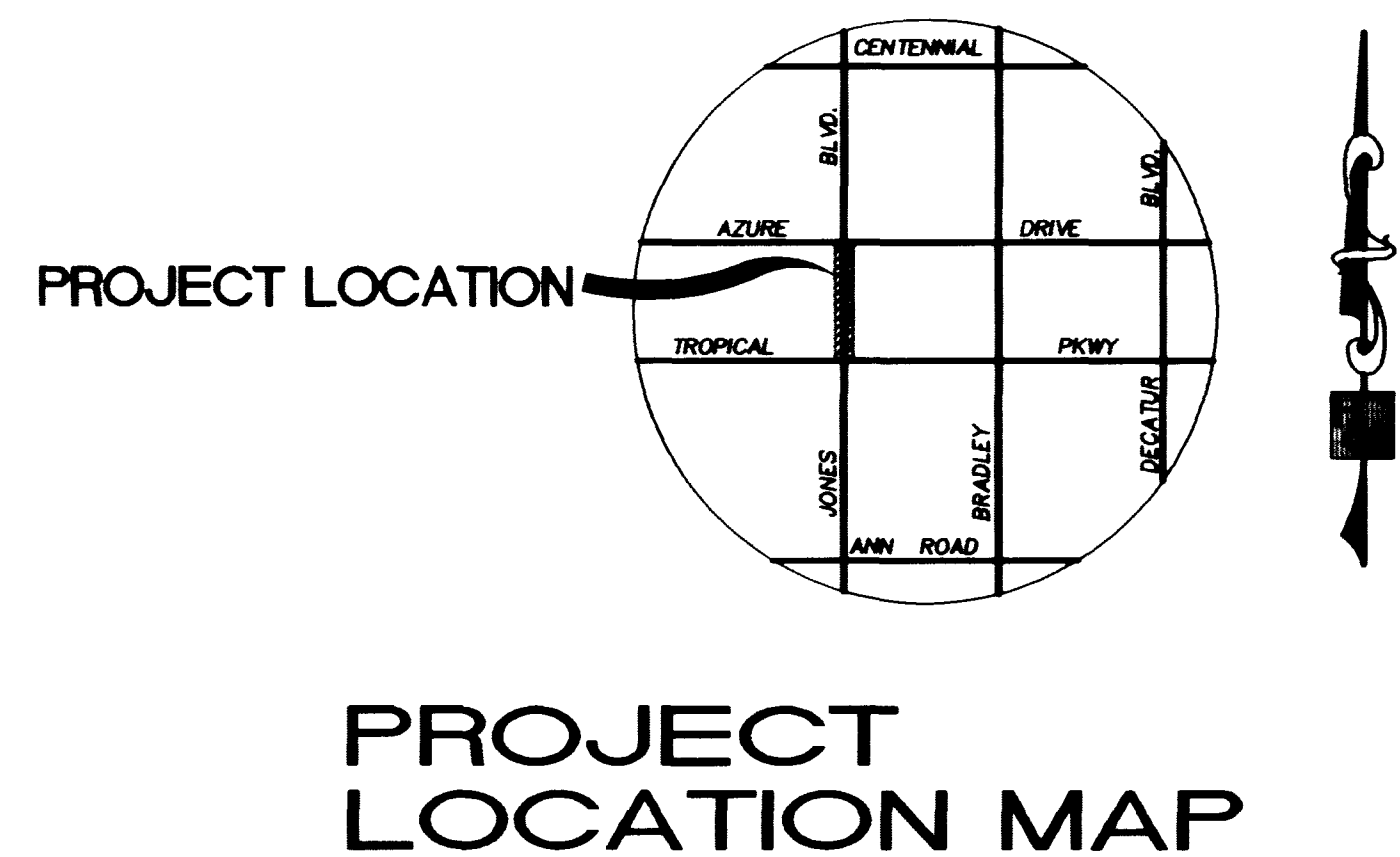


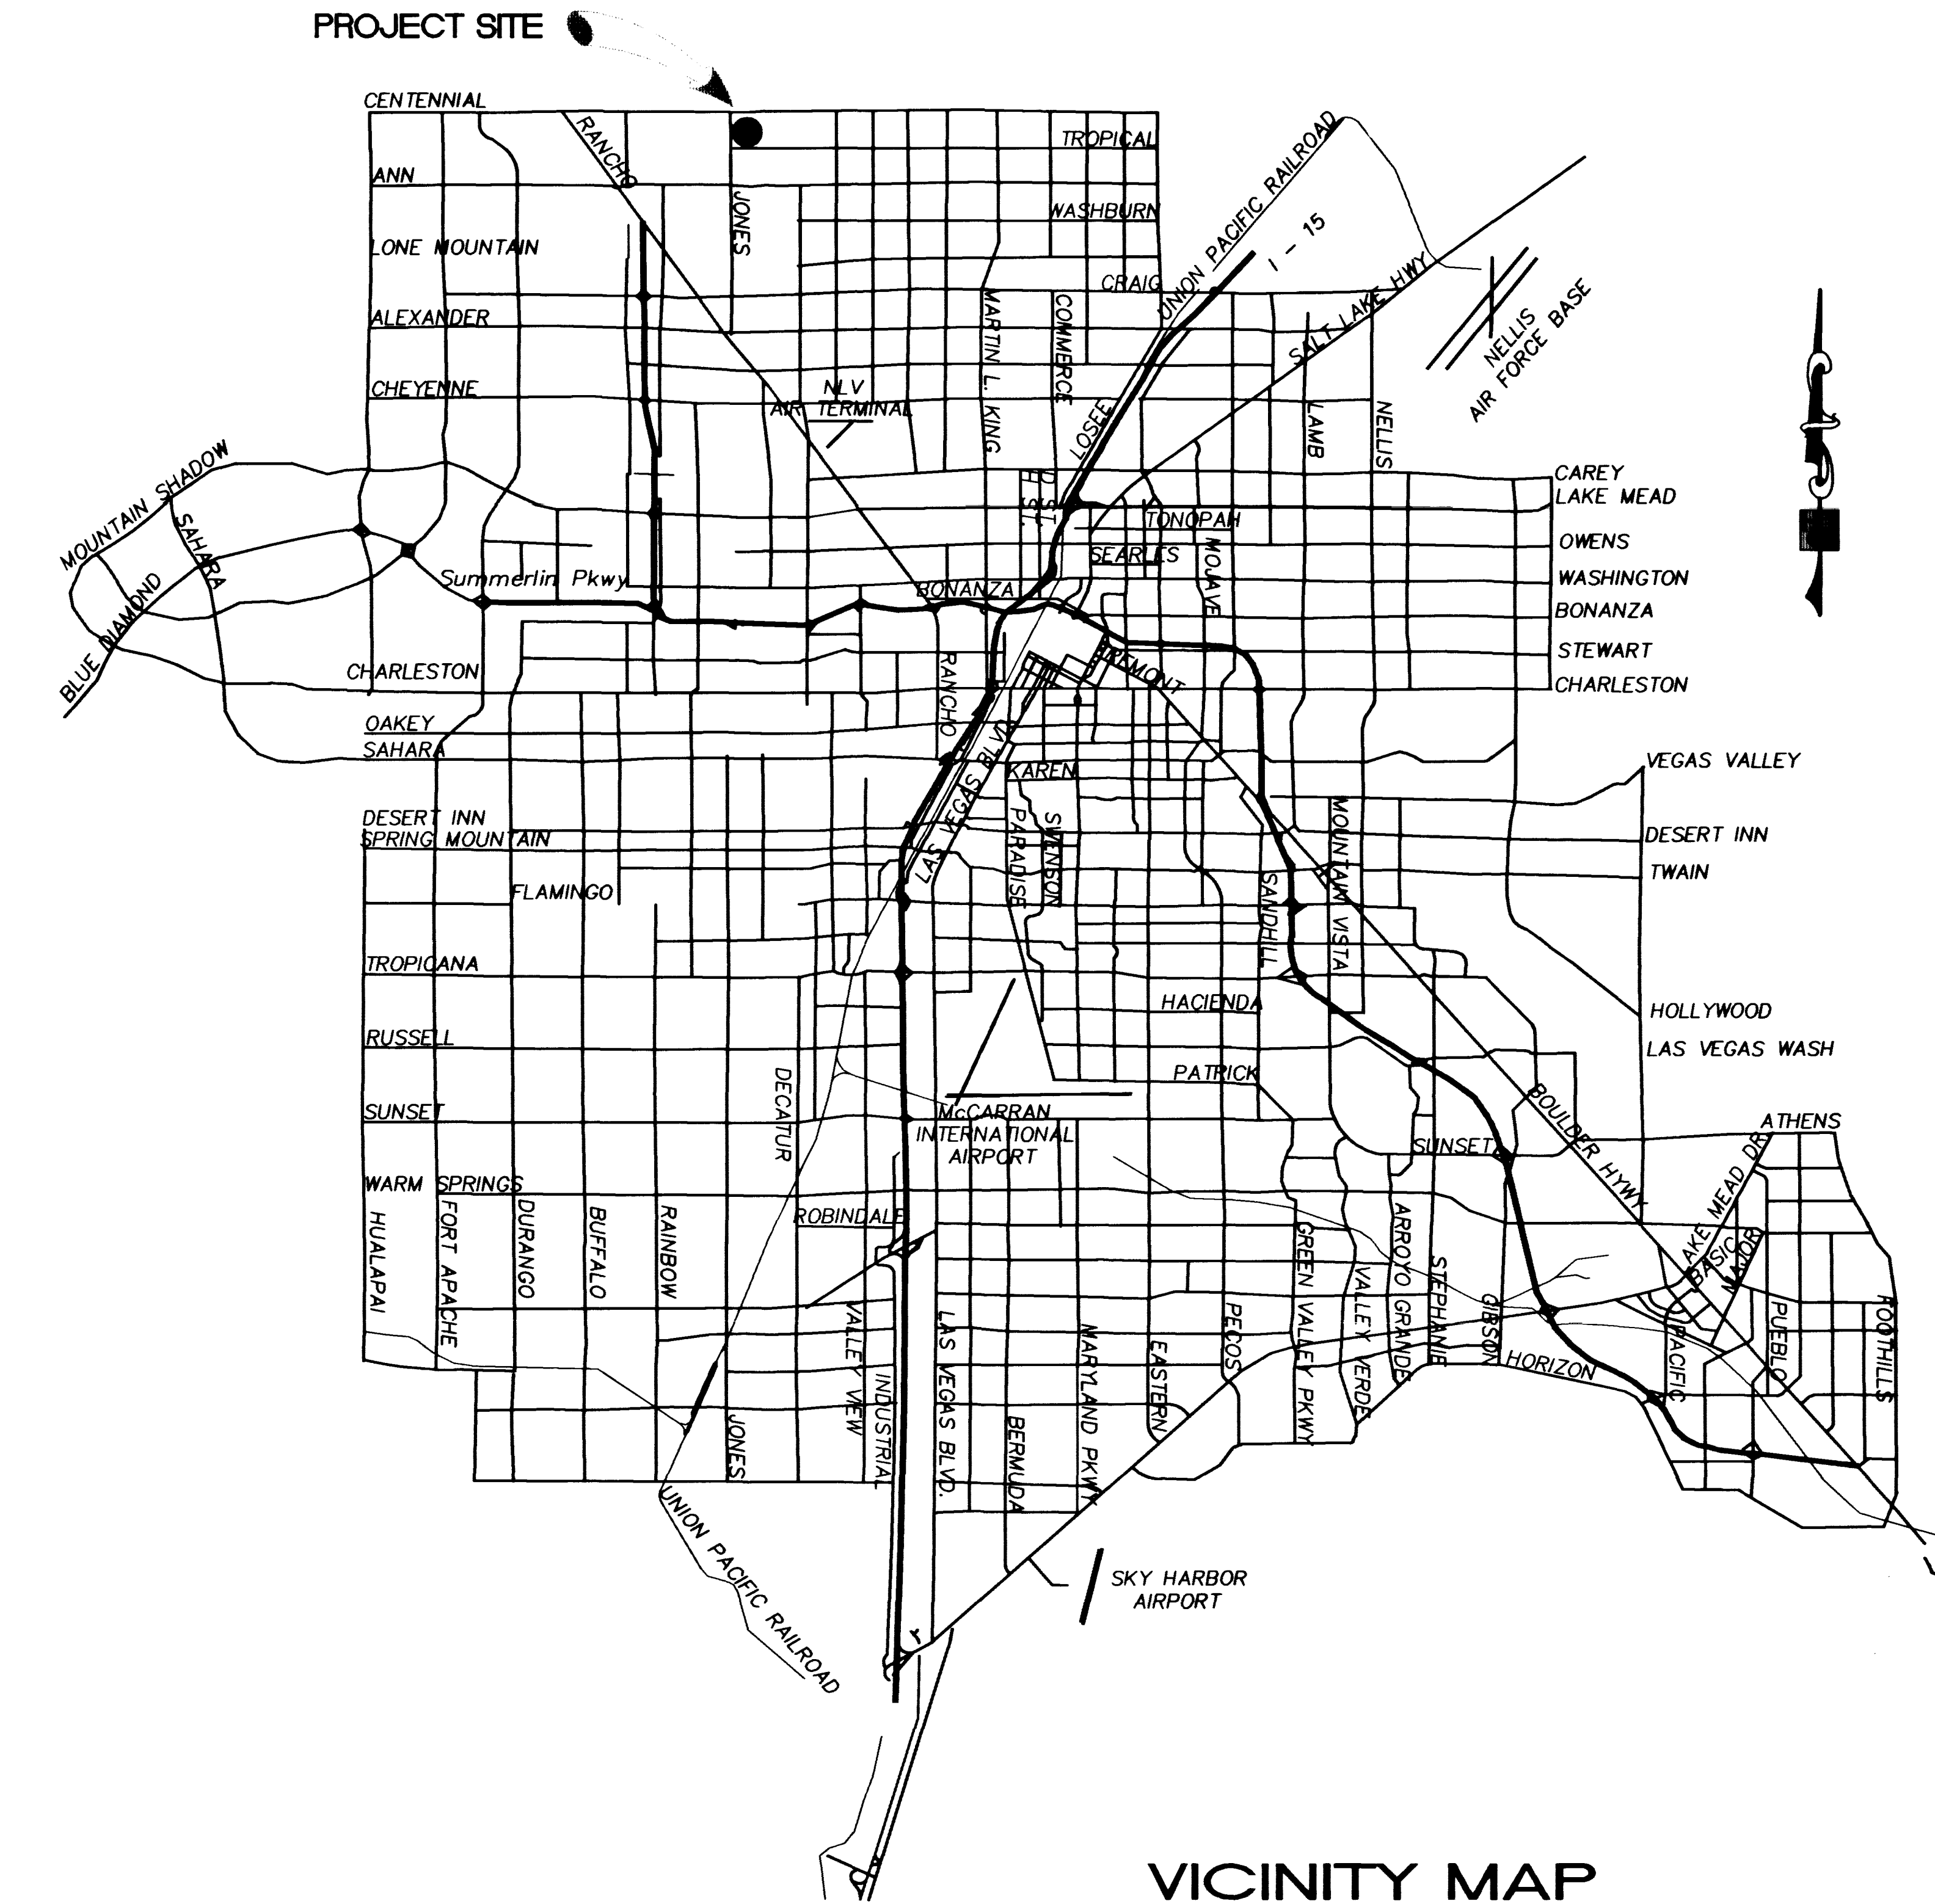

SYMBOLS LEGEND

SYMBOLS/LINE TYPES	TO BE CONSTRUCTED	EXISTING (SHADED 60%)
CENTERLINE	---	---
RIGHT OF WAY	---	---
PROPERTY LINE	---	---
CONSTRUCTION	---	---
CONTOUR	---	---
CHAIN LINK FENCE	---	---
WALL	---	---
SEWER MAIN (12" AND SMALLER)	---	---
SEWER MAIN (ABOVE 12")	---	---
SEWER MAIN (ABOVE 60")	---	---
STORM DRAIN (12" AND SMALLER)	---	---
STORM DRAIN (ABOVE 12")	---	---
STORM DRAIN (ABOVE 60")	---	---
WATER MAIN (12" AND SMALLER)	---	---
WATER MAIN (ABOVE 12")	---	---
WATER MAIN (ABOVE 60")	---	---
GAS	N/A	N/A
TELEPHONE	N/A	N/A
UNDERGROUND POWER	N/A	N/A
OVERHEAD POWER	N/A	N/A
STREETLIGHT CONDUIT	N/A	N/A
TRAFFIC SIGNAL CONDUIT	N/A	N/A
TRAFFIC SIGNAL INTERCONNECT	N/A	N/A
CABLE TELEVISION	N/A	N/A
EDGE-OF-PAVEMENT	---	---
FLOWLINE OF DITCH/CHANNEL	---	---
CURB AND GUTTER	---	---
SIDEWALK RAMPS	---	---
VALLEY GUTTER	---	---
DROP INLET	---	---
DRIVEWAY APRON	---	---
CUT OR FILL SLOPE	---	---
WATER VALVE	---	---
FIRE HYDRANT	---	---
MONUMENT	---	---
BUILDING	---	---
MISC. SYMBOLS	---	---
STUB OUT	---	---
DIRECTION OF FLOW	---	---

ELEVATION	XX.XX TC
TRAFFIC SIGNAL CONTROLLER	---
PULL BOX	---
TRAFFIC SIGNAL LOOP DETECTORS	---
AMP SERVICE POINT & METER PED.	---
AMP SERVICE POINT & ROOC	---
BREAK AWAY TYPE BASE W/250 W	---
100 W LUMINAIRE	---
150 W LUMINAIRE	---
200 W LUMINAIRE	---
250 W LUMINAIRE	---
400 W LUMINAIRE	---
TRAFFIC SIGNAL POLE W/LUMINAIRE	---
TRAFFIC SIGNAL POLE	---
SCHOOL FLASHER	---
TRAFFIC CONTROL SIGN	---
STREET NAME SIGN	---
PAD ELEVATION	PE-00.0
NORTH ARROW	---
GRAPHIC SCALE	---
SECTION BUBBLE	---
DETAIL BUBBLE	---

QUANTITIES:

24" D.I.P.	1313 L.F.
12" D.I.P.	80 L.F.
8" D.I.P.	50 L.F.
6" D.I.P.	129 L.F.
8" PVC C-900	70 L.F.
24X24 TEE	1 EA.
24X12 TEE	1 EA.
24X8 TEE	2 EA.
24X6 TEE	2 EA.
24" G.V. W/	
6" BY PASS	2 EA.
12" G.V.	1 EA.
8" G.V.	2 EA.
6" G.V.	2 EA.
8" 45° BEND	2 EA.

SHEET INDEX


SHEET #	DESCRIPTION
1. C1	COVER SHEET
2. C2	VICINITY MAP SHEET
3. C3	GENERAL NOTES SHEET
4. WT1	WATER PLAN
5. WT2	WATER PLAN
6. DT1	DETAIL SHEET

APPROVALS

[Signature] 4/07/99
LAS VEGAS VALLEY WATER DISTRICT DATE

D. R. HORTON CUSTOM HOMES 2920 N. GREEN VALLEY PKWY. SUITE 111 HENDERSON, NV 89014 (702) 435-4886 FAX (702) 435-4860		HUNSAKER & ASSOCIATES PLANNING ENGINEERING SURVEYING 401 N. Buffalo Dr., Suite 100, Las Vegas, Nevada 89108 (702) 248-4300	
VICINITY MAP AND SHEET INDEX JONES BLVD. 24" WATER MAIN		TROPICAL/JONES - UNIT 1 A.K.A. PARADISE FALLS - UNIT 1 LAS VEGAS, NEVADA	
DRAWN BY: E. SALCIDO	DESIGNED BY: A. SALCIDO	CHECKED BY: A. SALCIDO	PROJECT NO. 2291-1
QUALITY CONTROL BY: E. SALCIDO	QUALITY CONTROL BY: A. SALCIDO	SCALE AS SHOWN	SHEET C2 2 OF 6
LAS VEGAS VALLEY WATER DISTRICT		DATE 4/07/99	

PROJECT SITE

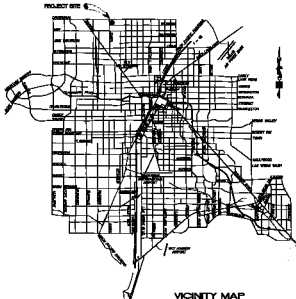

VICINITY MAP

PROJECT
LOCATION MAP

SYMBOLS LEGEND

SYMBOLS	SYMBOLS	SYMBOLS
1. 1st	2. 2nd	3. 3rd
4. 4th	5. 5th	6. 6th
7. 7th	8. 8th	9. 9th
10. 10th	11. 11th	12. 12th
13. 13th	14. 14th	15. 15th
16. 16th	17. 17th	18. 18th
19. 19th	20. 20th	21. 21st
22. 22nd	23. 23rd	24. 24th
25. 25th	26. 26th	27. 27th
28. 28th	29. 29th	30. 30th
31. 31st	32. 32nd	33. 33rd
34. 34th	35. 35th	36. 36th
37. 37th	38. 38th	39. 39th
40. 40th	41. 41st	42. 42nd
43. 43rd	44. 44th	45. 45th
46. 46th	47. 47th	48. 48th
49. 49th	50. 50th	51. 51st
52. 52nd	53. 53rd	54. 54th
55. 55th	56. 56th	57. 57th
58. 58th	59. 59th	60. 60th
61. 61st	62. 62nd	63. 63rd
64. 64th	65. 65th	66. 66th
67. 67th	68. 68th	69. 69th
70. 70th	71. 71st	72. 72nd
73. 73rd	74. 74th	75. 75th
76. 76th	77. 77th	78. 78th
79. 79th	80. 80th	81. 81st
82. 82nd	83. 83rd	84. 84th
85. 85th	86. 86th	87. 87th
88. 88th	89. 89th	90. 90th
91. 91st	92. 92nd	93. 93rd
94. 94th	95. 95th	96. 96th
97. 97th	98. 98th	99. 99th
100. 100th		

QUANTITIES

1. 1st	2. 2nd	3. 3rd	4. 4th	5. 5th	6. 6th	7. 7th	8. 8th	9. 9th	10. 10th	11. 11th	12. 12th	13. 13th	14. 14th	15. 15th	16. 16th	17. 17th	18. 18th	19. 19th	20. 20th	21. 21st	22. 22nd	23. 23rd	24. 24th	25. 25th	26. 26th	27. 27th	28. 28th	29. 29th	30. 30th	31. 31st	32. 32nd	33. 33rd	34. 34th	35. 35th	36. 36th	37. 37th	38. 38th	39. 39th	40. 40th	41. 41st	42. 42nd	43. 43rd	44. 44th	45. 45th	46. 46th	47. 47th	48. 48th	49. 49th	50. 50th	51. 51st	52. 52nd	53. 53rd	54. 54th	55. 55th	56. 56th	57. 57th	58. 58th	59. 59th	60. 60th	61. 61st	62. 62nd	63. 63rd	64. 64th	65. 65th	66. 66th	67. 67th	68. 68th	69. 69th	70. 70th	71. 71st	72. 72nd	73. 73rd	74. 74th	75. 75th	76. 76th	77. 77th	78. 78th	79. 79th	80. 80th	81. 81st	82. 82nd	83. 83rd	84. 84th	85. 85th	86. 86th	87. 87th	88. 88th	89. 89th	90. 90th	91. 91st	92. 92nd	93. 93rd	94. 94th	95. 95th	96. 96th	97. 97th	98. 98th	99. 99th	100. 100th
--------	--------	--------	--------	--------	--------	--------	--------	--------	----------	----------	------------

SHEET INDEX

1. 1st	2. 2nd	3. 3rd	4. 4th	5. 5th	6. 6th	7. 7th	8. 8th	9. 9th	10. 10th	11. 11th	12. 12th	13. 13th	14. 14th	15. 15th	16. 16th	17. 17th	18. 18th	19. 19th	20. 20th	21. 21st	22. 22nd	23. 23rd	24. 24th	25. 25th	26. 26th	27. 27th	28. 28th	29. 29th	30. 30th	31. 31st	32. 32nd	33. 33rd	34. 34th	35. 35th	36. 36th	37. 37th	38. 38th	39. 39th	40. 40th	41. 41st	42. 42nd	43. 43rd	44. 44th	45. 45th	46. 46th	47. 47th	48. 48th	49. 49th	50. 50th	51. 51st	52. 52nd	53. 53rd	54. 54th	55. 55th	56. 56th	57. 57th	58. 58th	59. 59th	60. 60th	61. 61st	62. 62nd	63. 63rd	64. 64th	65. 65th	66. 66th	67. 67th	68. 68th	69. 69th	70. 70th	71. 71st	72. 72nd	73. 73rd	74. 74th	75. 75th	76. 76th	77. 77th	78. 78th	79. 79th	80. 80th	81. 81st	82. 82nd	83. 83rd	84. 84th	85. 85th	86. 86th	87. 87th	88. 88th	89. 89th	90. 90th	91. 91st	92. 92nd	93. 93rd	94. 94th	95. 95th	96. 96th	97. 97th	98. 98th	99. 99th	100. 100th
--------	--------	--------	--------	--------	--------	--------	--------	--------	----------	----------	------------

APPROVALS

1. 1st
2. 2nd
3. 3rd
4. 4th
5. 5th
6. 6th
7. 7th
8. 8th
9. 9th
10. 10th
11. 11th
12. 12th
13. 13th
14. 14th
15. 15th
16. 16th
17. 17th
18. 18th
19. 19th
20. 20th
21. 21st
22. 22nd
23. 23rd
24. 24th
25. 25th
26. 26th
27. 27th
28. 28th
29. 29th
30. 30th
31. 31st
32. 32nd
33. 33rd
34. 34th
35. 35th
36. 36th
37. 37th
38. 38th
39. 39th
40. 40th
41. 41st
42. 42nd
43. 43rd
44. 44th
45. 45th
46. 46th
47. 47th
48. 48th
49. 49th
50. 50th
51. 51st
52. 52nd
53. 53rd
54. 54th
55. 55th
56. 56th
57. 57th
58. 58th
59. 59th
60. 60th
61. 61st
62. 62nd
63. 63rd
64. 64th
65. 65th
66. 66th
67. 67th
68. 68th
69. 69th
70. 70th
71. 71st
72. 72nd
73. 73rd
74. 74th
75. 75th
76. 76th
77. 77th
78. 78th
79. 79th
80. 80th
81. 81st
82. 82nd
83. 83rd
84. 84th
85. 85th
86. 86th
87. 87th
88. 88th
89. 89th
90. 90th
91. 91st
92. 92nd
93. 93rd
94. 94th
95. 95th
96. 96th
97. 97th
98. 98th
99. 99th
100. 100th

D. R. HORTON

WORTH MAP AND DESIGN ENGINE
JAMES BLANK BY NORTON MARK
NORTON MARK - 1001
A.A. PARKMAN WALKER DIST 1
A.A. PARKMAN WALKER DIST 1



C2

1277-070-00