
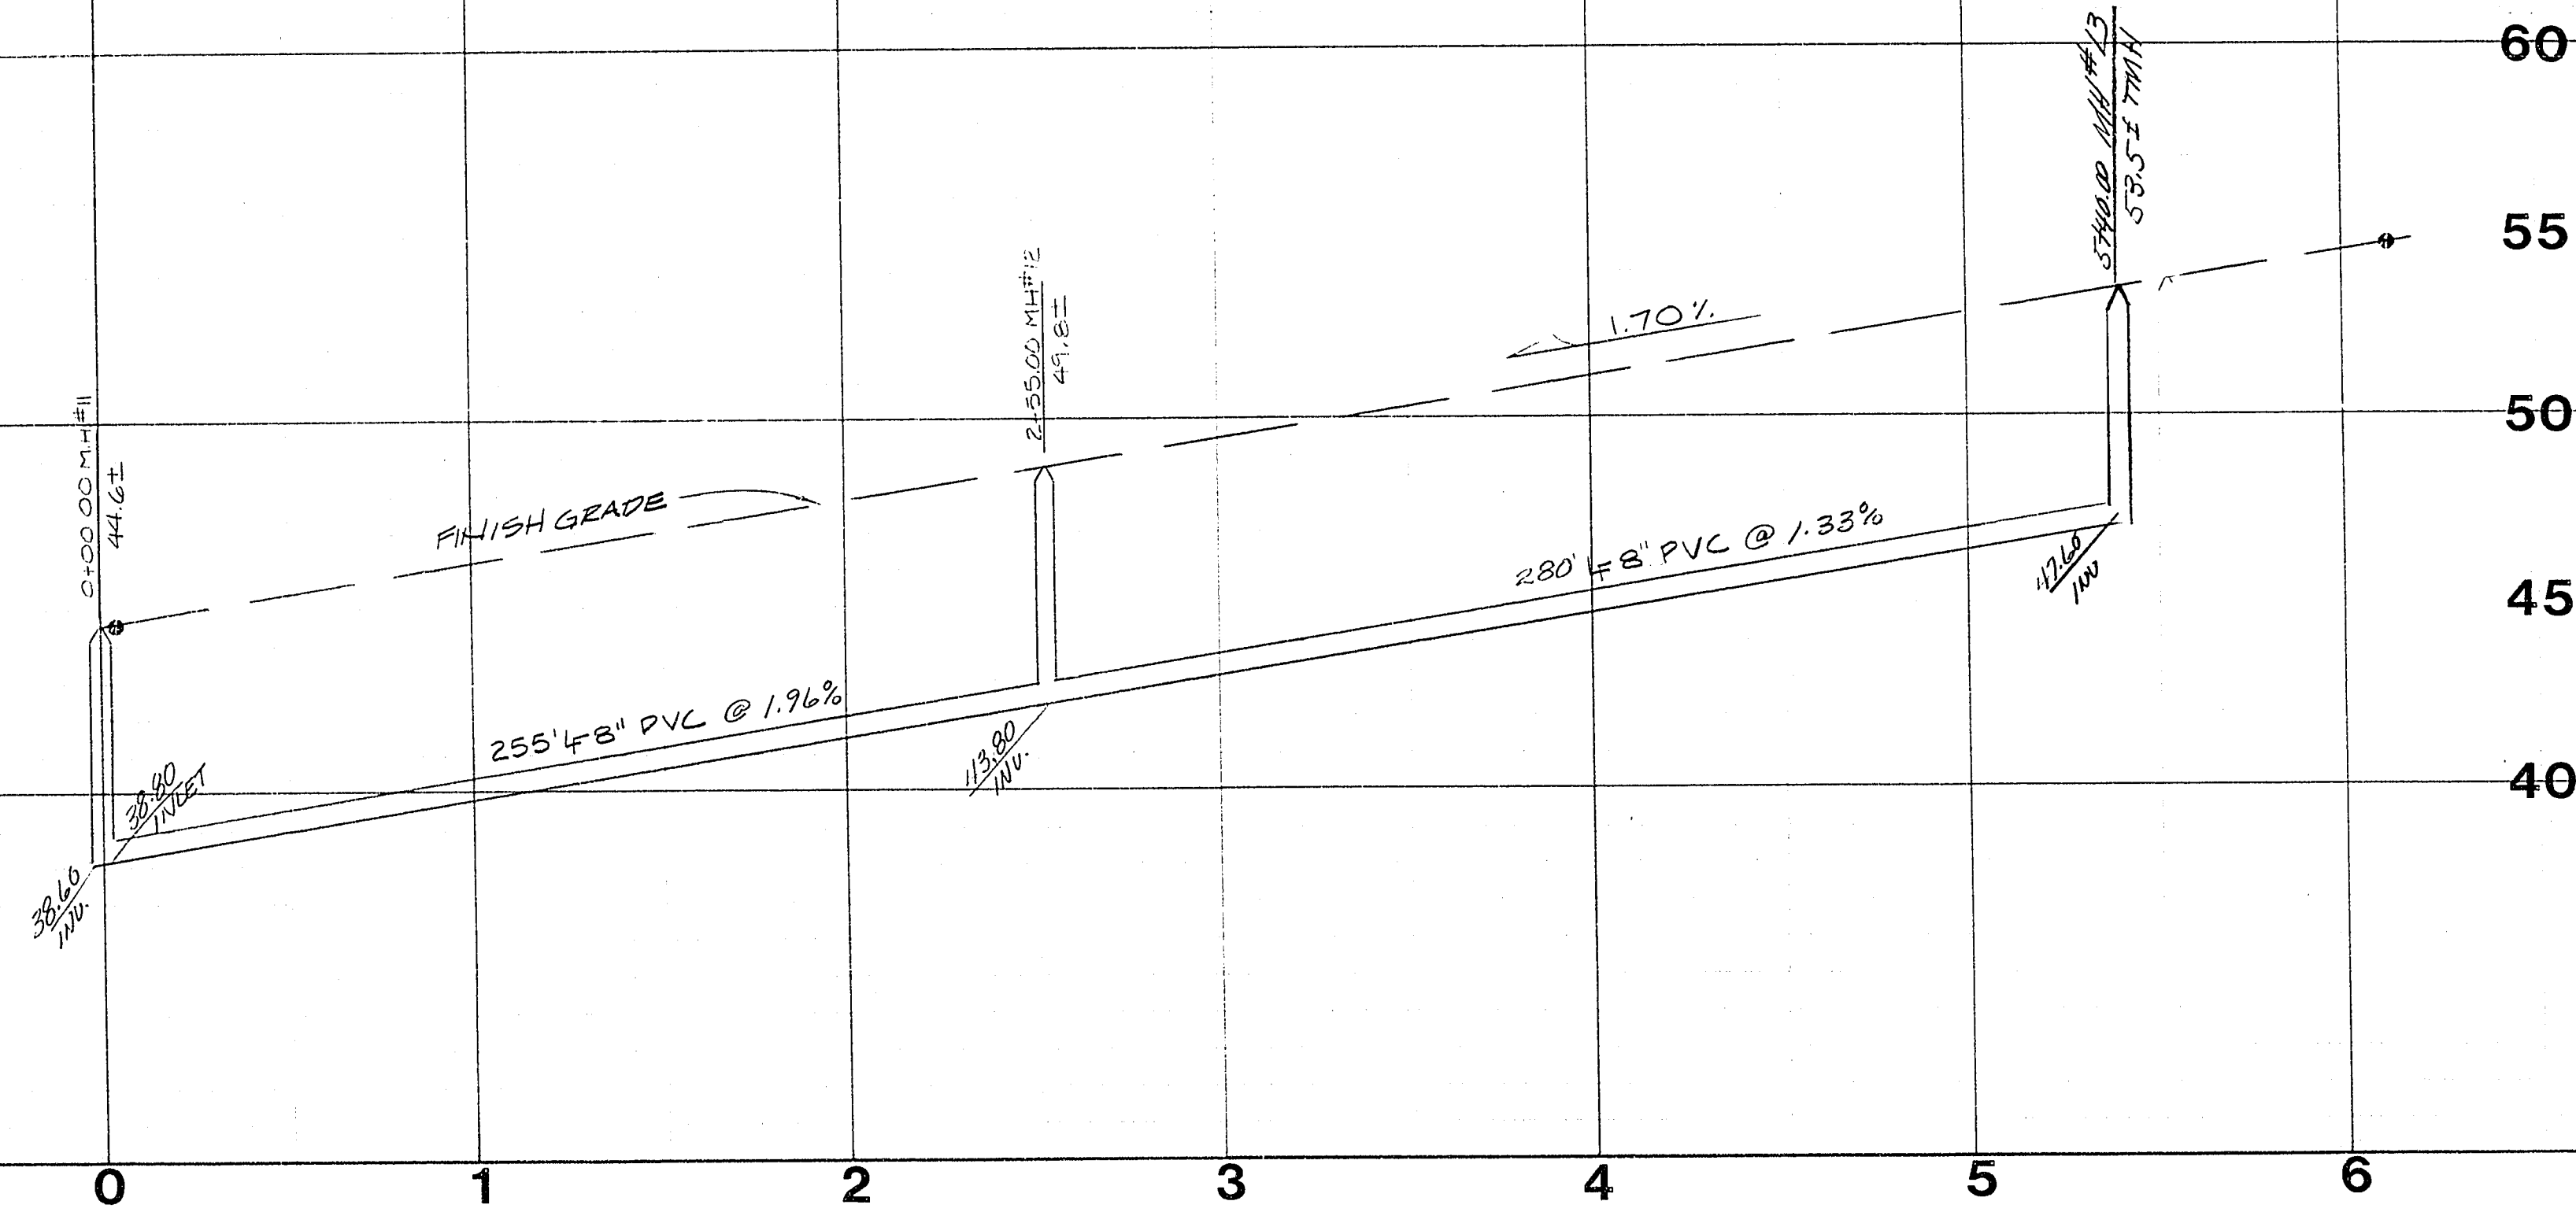
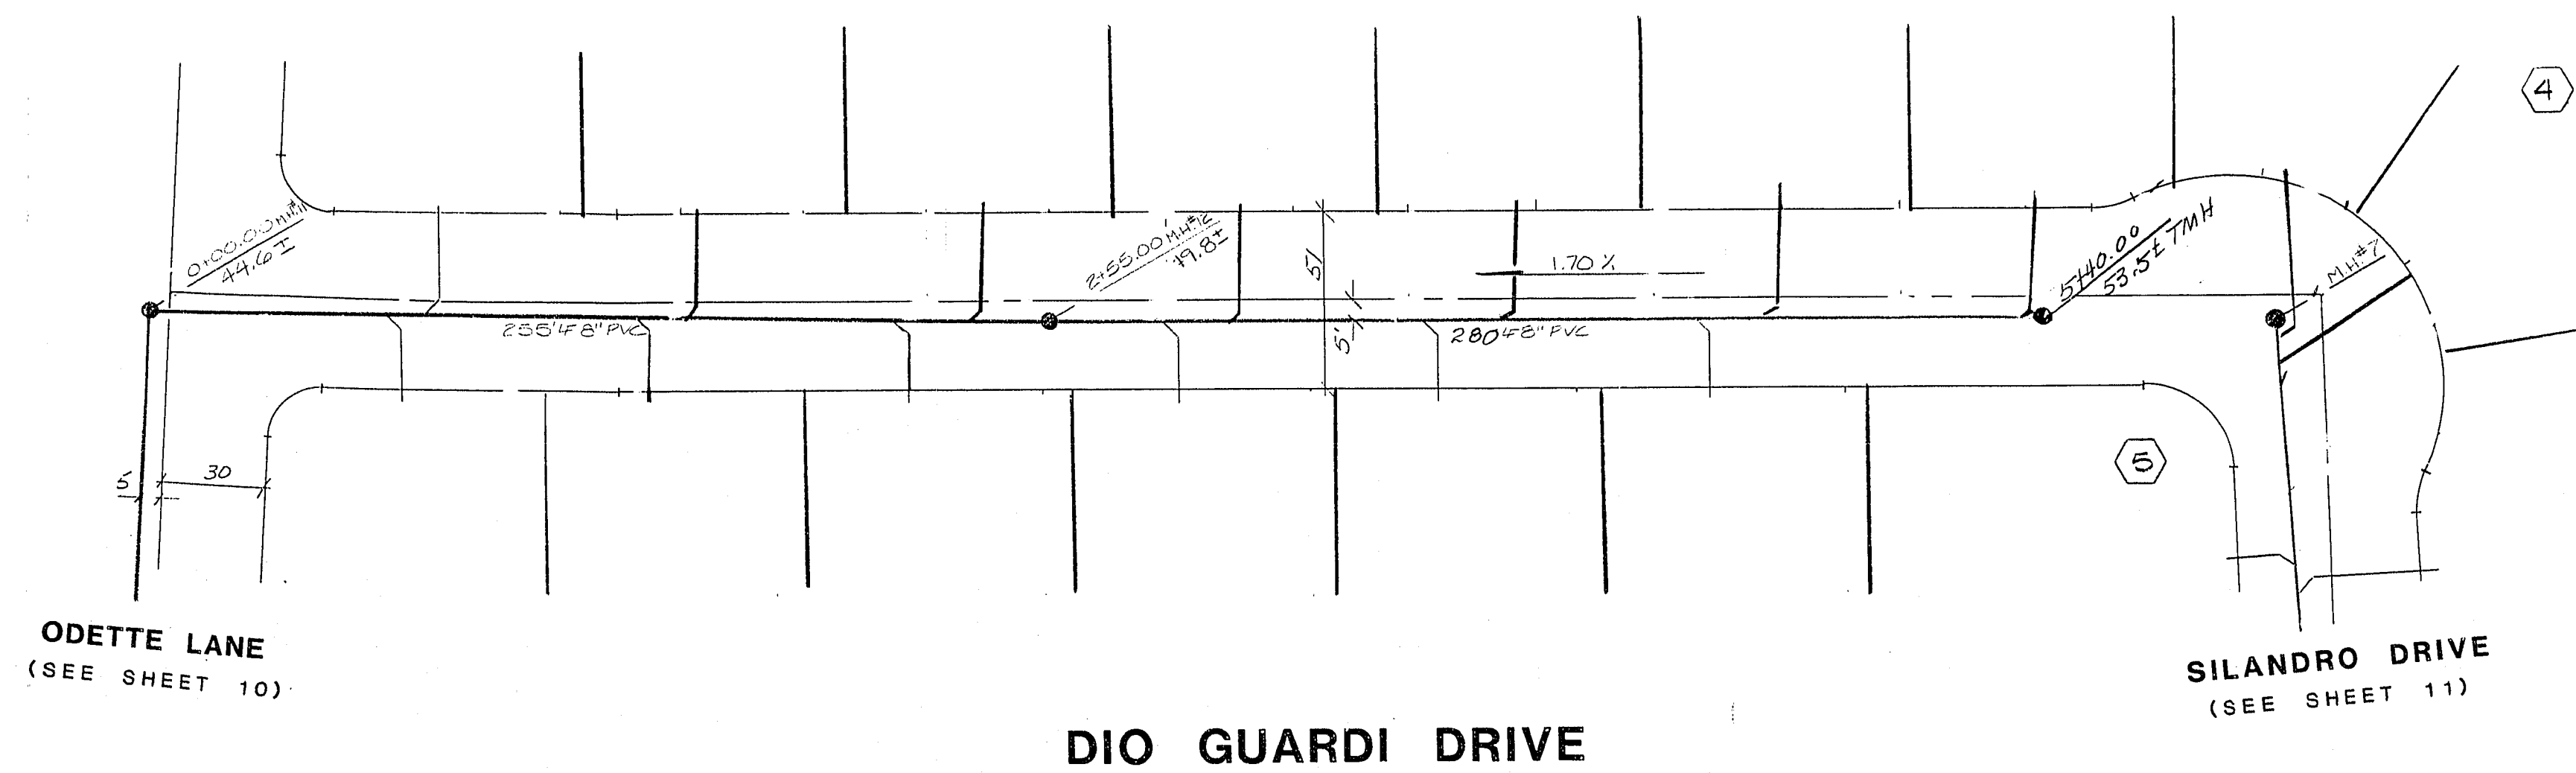


11/2/85
Cholly G. Guggley

REV	DATE	BY	REVISION
1	11/18/85	CG	REV. MAP

CONSULTING ENGINEERS • PLANNERS
 2300 PASEO DEL PRADO BUILDING A SUITE 100
 LAS VEGAS, NEVADA 89102 PHONE (702) 873-7550

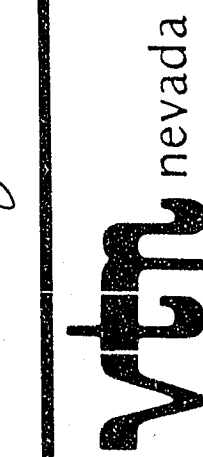

TITLE
SEWER PLAN & PROFILE - DIO GUARDI DRIVE

PROJECT
VALLEY WEST IX - UNIT 2

WO NO. **3072-2**
 BY **MAP**
 DATE **9-18-85**
 SCALE HORIZ : 1" = 40'
 VERT : 1" = 4'

P.A. Anton
 C.L.V. SANITATION SUPERVISOR
 DATE 11-20-85

SHEET
14
 OF 16 SHEETS

29-8-174 307Y-3170-IX-2