




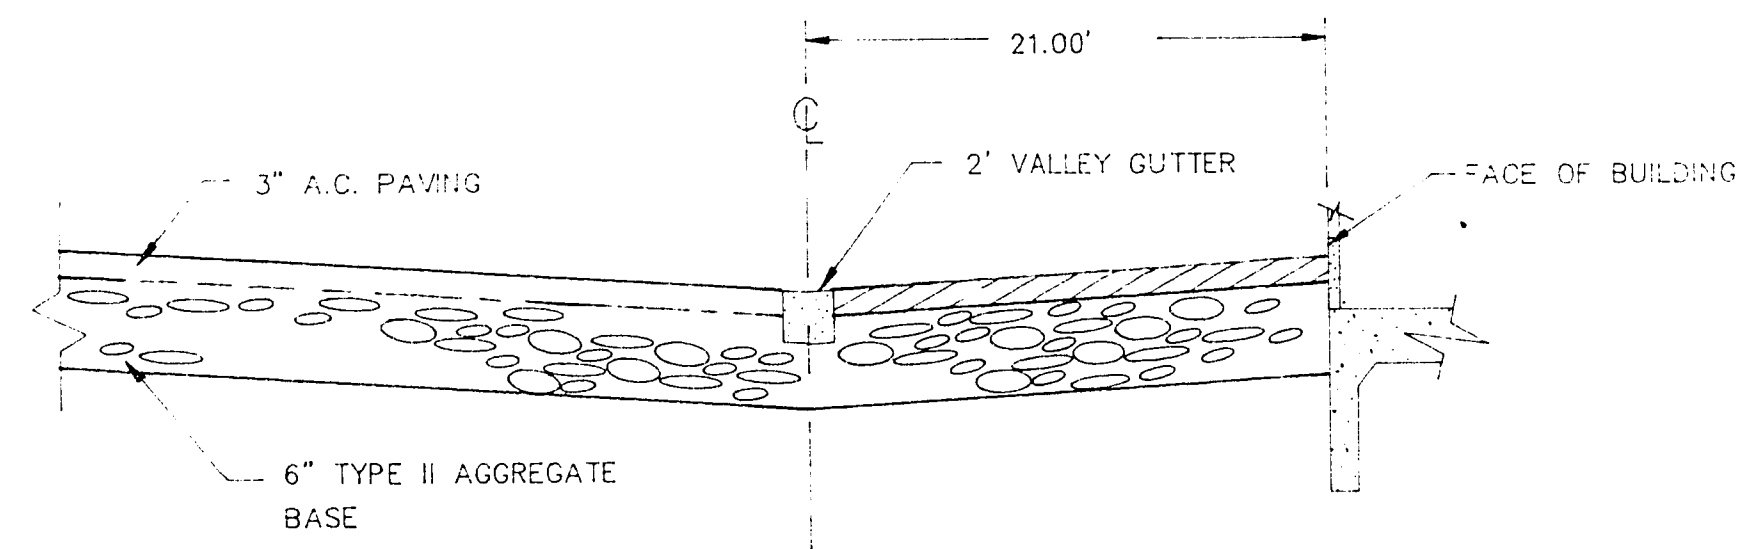


A
4
"ONSITE" PAVEMENT SECTION
NOT TO SCALE

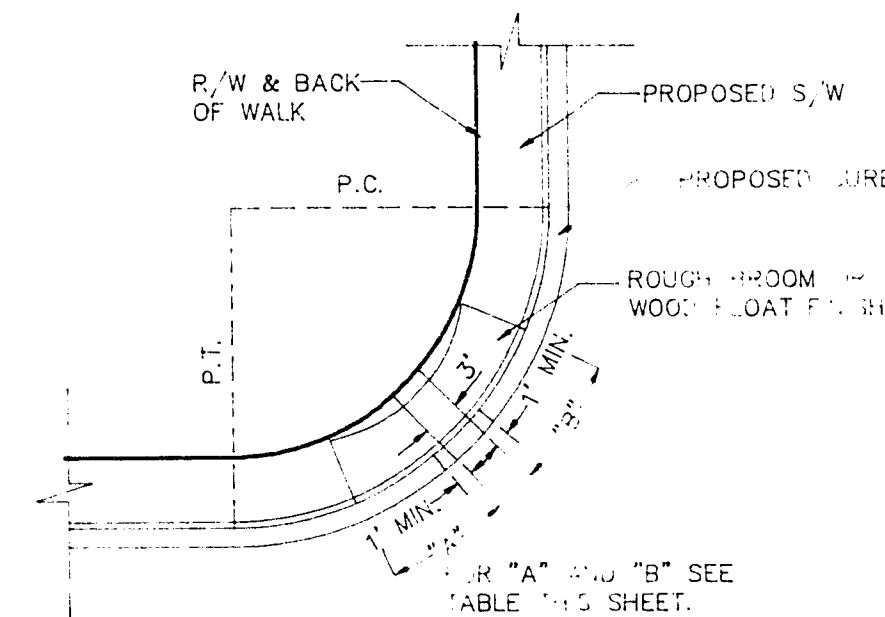

RAMP IN CURB RETURN

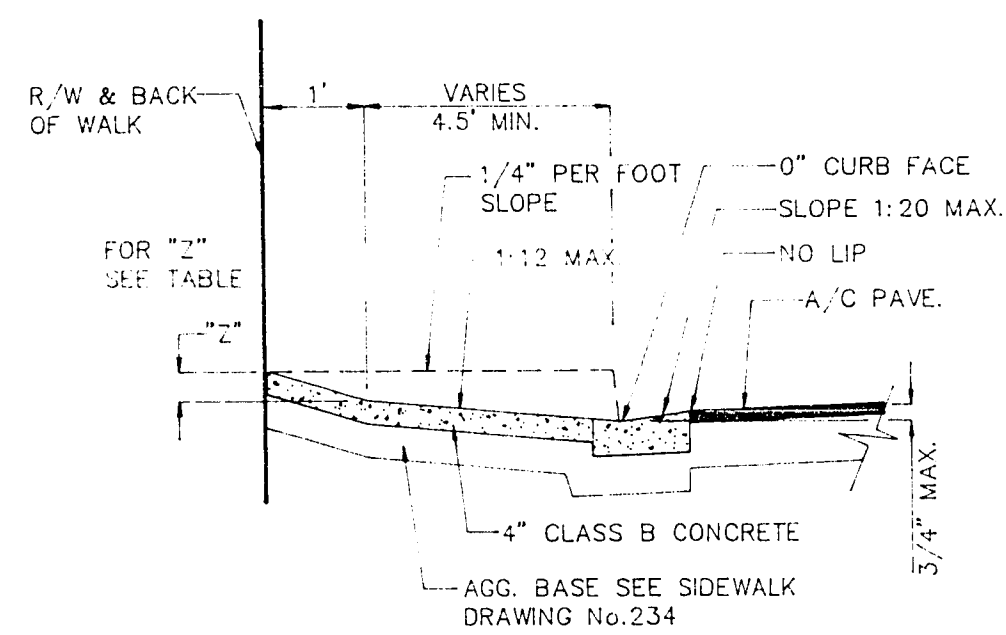

SECTION

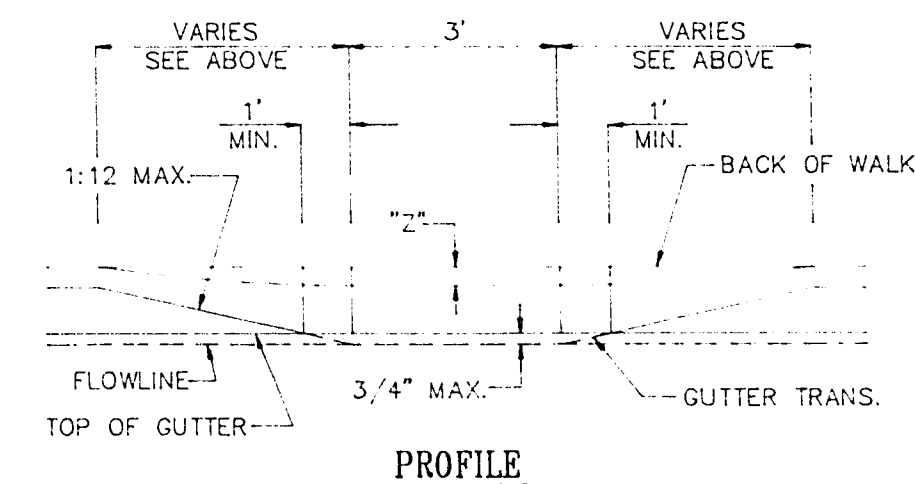

PROFILE

NOTE:

1. SIDEWALK WITHIN CURB RETURN SHALL BE LOCATED AT THE MIDPOINT OF CURB RETURN UNLESS OTHERWISE APPROVED.
2. SIDEWALK RAMPS OUTSIDE OF THE CURB RETURN SHALL BE LOCATED ADJACENT TO THE RETURN.
3. RAMPS SHALL BE CONSTRUCTED WITH A ROUGH BROOM OR WOOD FLOAT FINISH TRANSVERSE TO THE SLOPE OF THE RAMP.
4. WHEN CONSTRUCTING RAMP WHERE CURB AND GUTTER EXISTS, COMPLETELY REMOVE INTERFERING PORTIONS OF EXISTING CURB & GUTTER. RAMP, CURB & GUTTER TO BE MONOLITHIC.
5. AN OPTIONAL DETECTABLE WARNING CONSISTING OF RAISED TRUNCATED DOMES WITH A DIAMETER OF NOMINAL 0.9\"/>

TRANS. LENGTHS FOR 1:12 SIDE SLOPES


GRADE (%)	"A" (FT.)	"B" (FT.)
"B" TO "A"	MIN.	MIN.
-6 TO -5.01	4.5	21.5
-5 TO -4.01	4.5	15.0
-4 TO -3.01	4.5	12.0
-3 TO -2.01	4.5	9.5
-2 TO 2	8.0	8.0
2.01 TO 3	9.5	4.5
3.01 TO 4	12.0	4.5
4.01 TO 5	15.0	4.5
5.01 TO 6	21.5	4.5

DEPTH OF DEPRESSION

SIDEWALK WIDTH (FT.)	"A" (IN.)	"B" (IN.)
4	2.75	3.5
5	2.00	2.75
6	1.25	2.00


B
4
SIDEWALK RAMP DETAIL
STD. DWG. No. 235 (CASE 1)

NOT TO SCALE

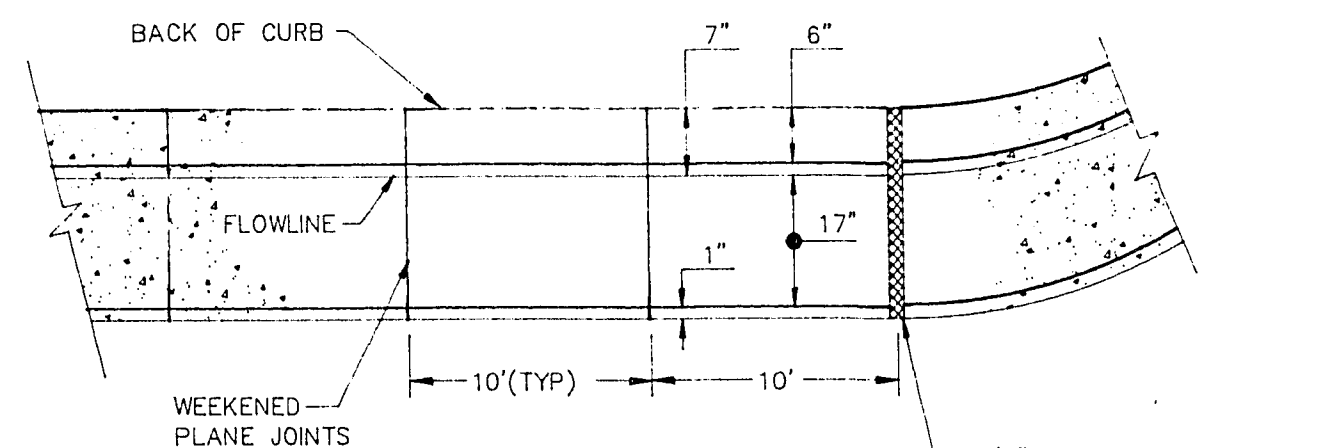


NOTES:


1. 1\"/>

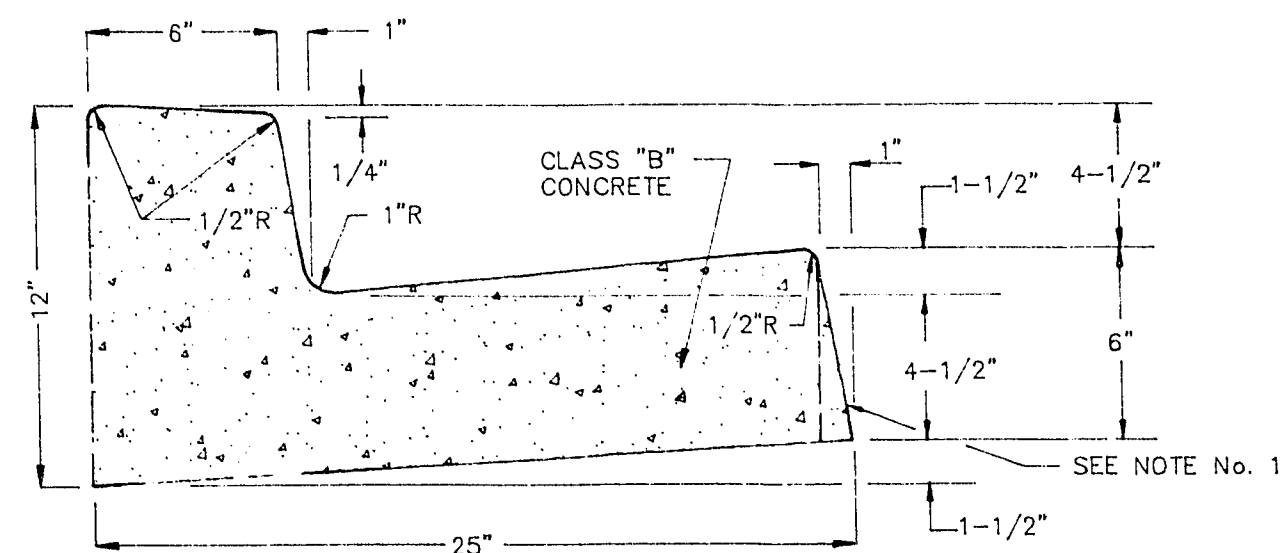


C
4
'L' TYPE CURB & GUTTER
NOT TO SCALE

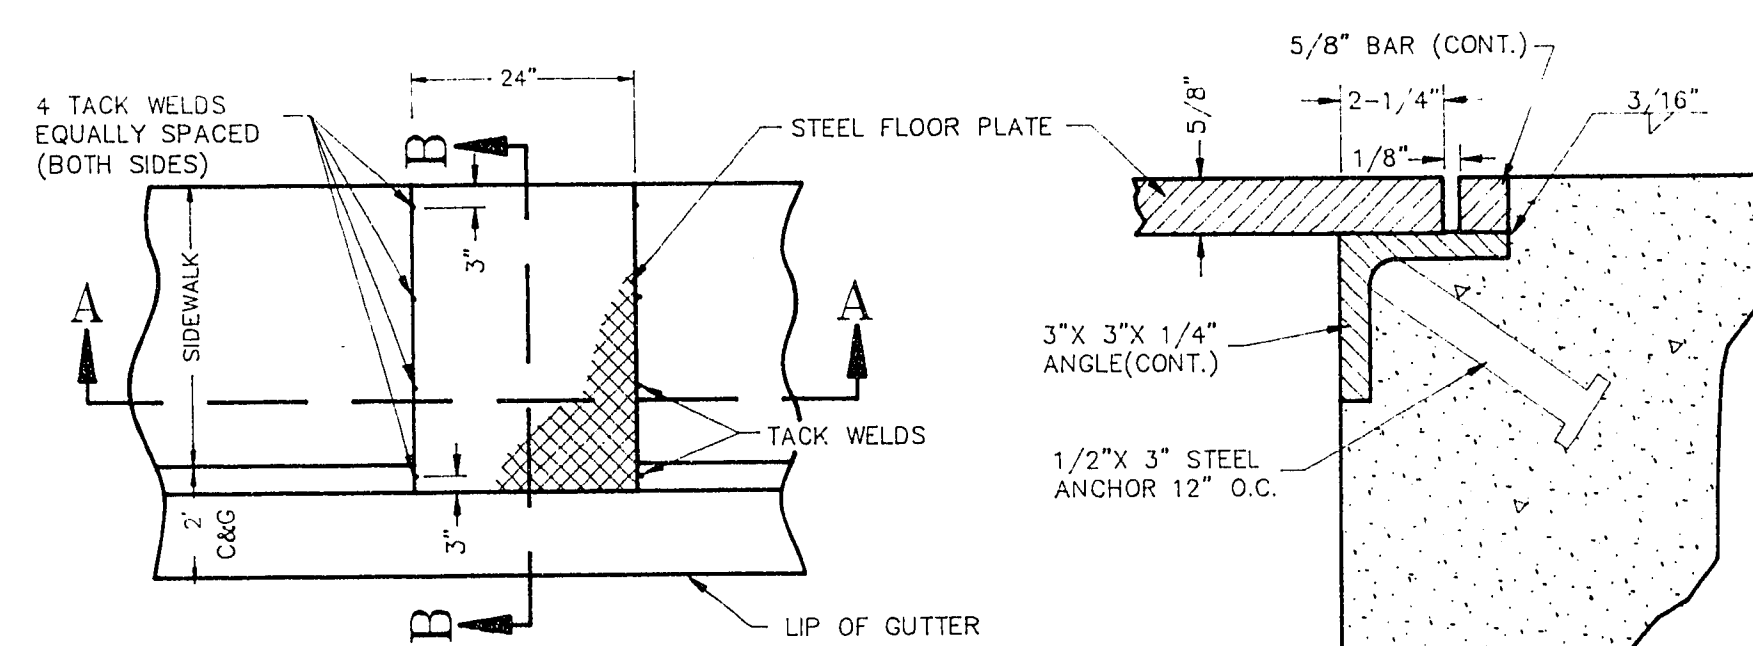


PLAN

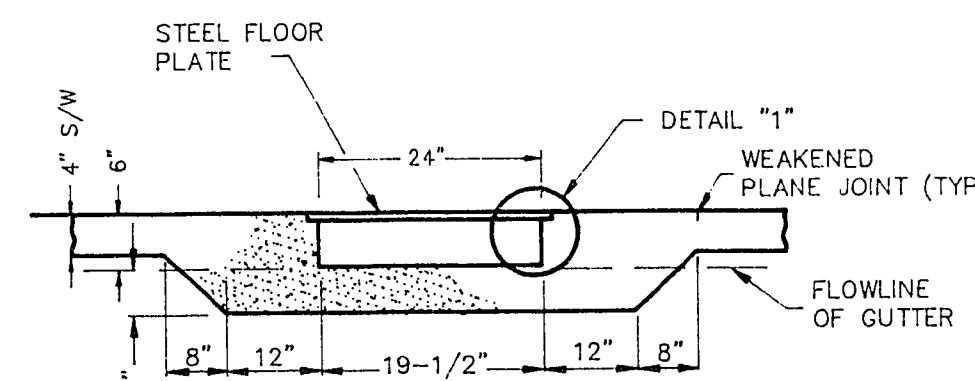

SECTION A-A

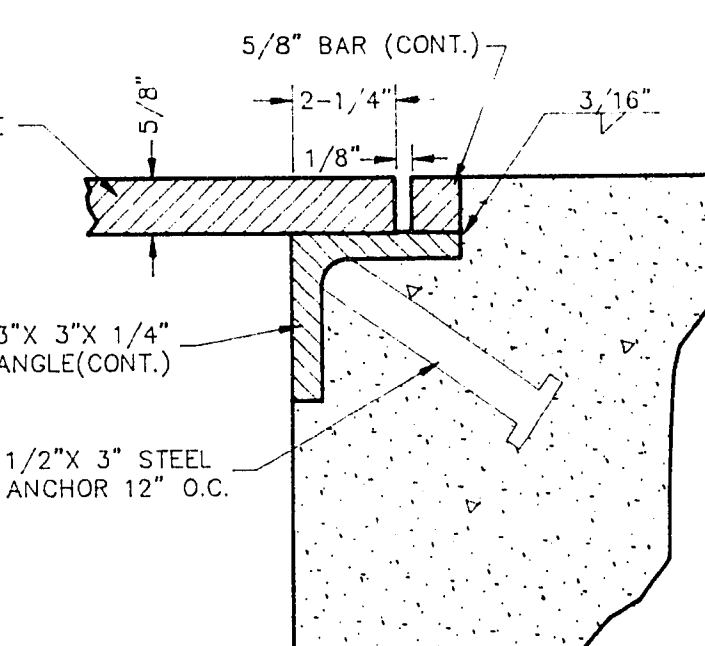

DETAIL "1"

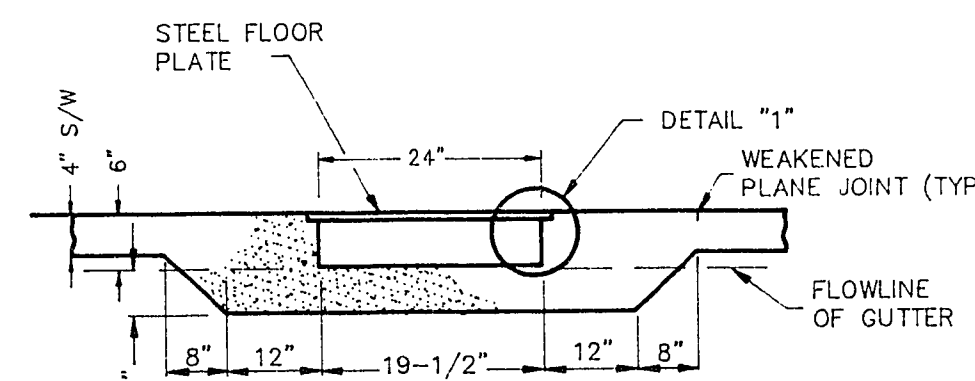

SECTION B-B

B
4
24" SIDEWALK UNDERDRAIN
NOT TO SCALE

4550 So. Valley View Blvd.
SUITE 44
LAS VEGAS, NEVADA 89102
(702) 736-0904



PREPARED FOR:

IMPROVEMENT PLANS
WALGREEN BUILDING
DETAIL SHEET

SHEET
5
OF
5

FILE NAME: WALJ-DTL

30-2-55

107-V2506