

11-81



TBC CURVE DATA
 $\Delta = 91^{\circ}10'13''$
 $R = 2000'$
 $L = 31.82'$
 $T = 20.41'$
 $C = 28.87'$

CONSTRUCT ALL OFF-SITE IMPROVEMENTS IN ACCORDANCE WITH THE UNIFORM STANDARD SPECIFICATIONS FOR PUBLIC WORKS CONSTRUCTION OFF-SITE IMPROVEMENTS, CLARK COUNTY AREA, NEVADA, LATEST ISSUE AND THE UNIFORM STANDARD DRAWINGS (USD).


DUCHARME AVENUE
SEE SHEET C 4.01

VILLA MONTEREY DRIVE

MATCH LINE THIS SHEET
LOWER LEFT

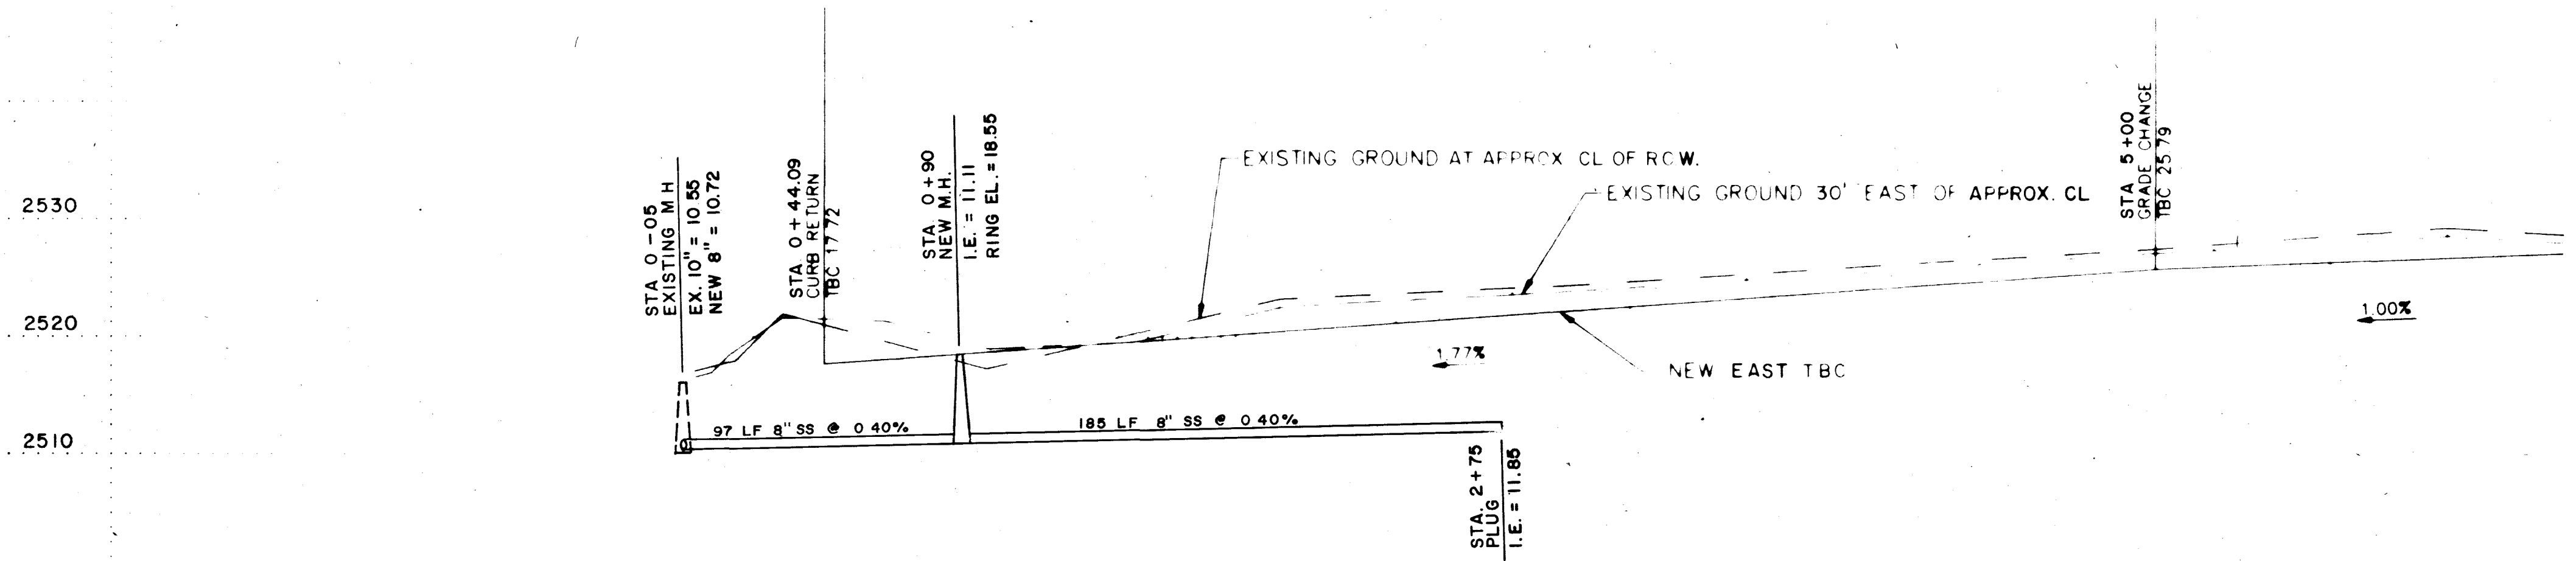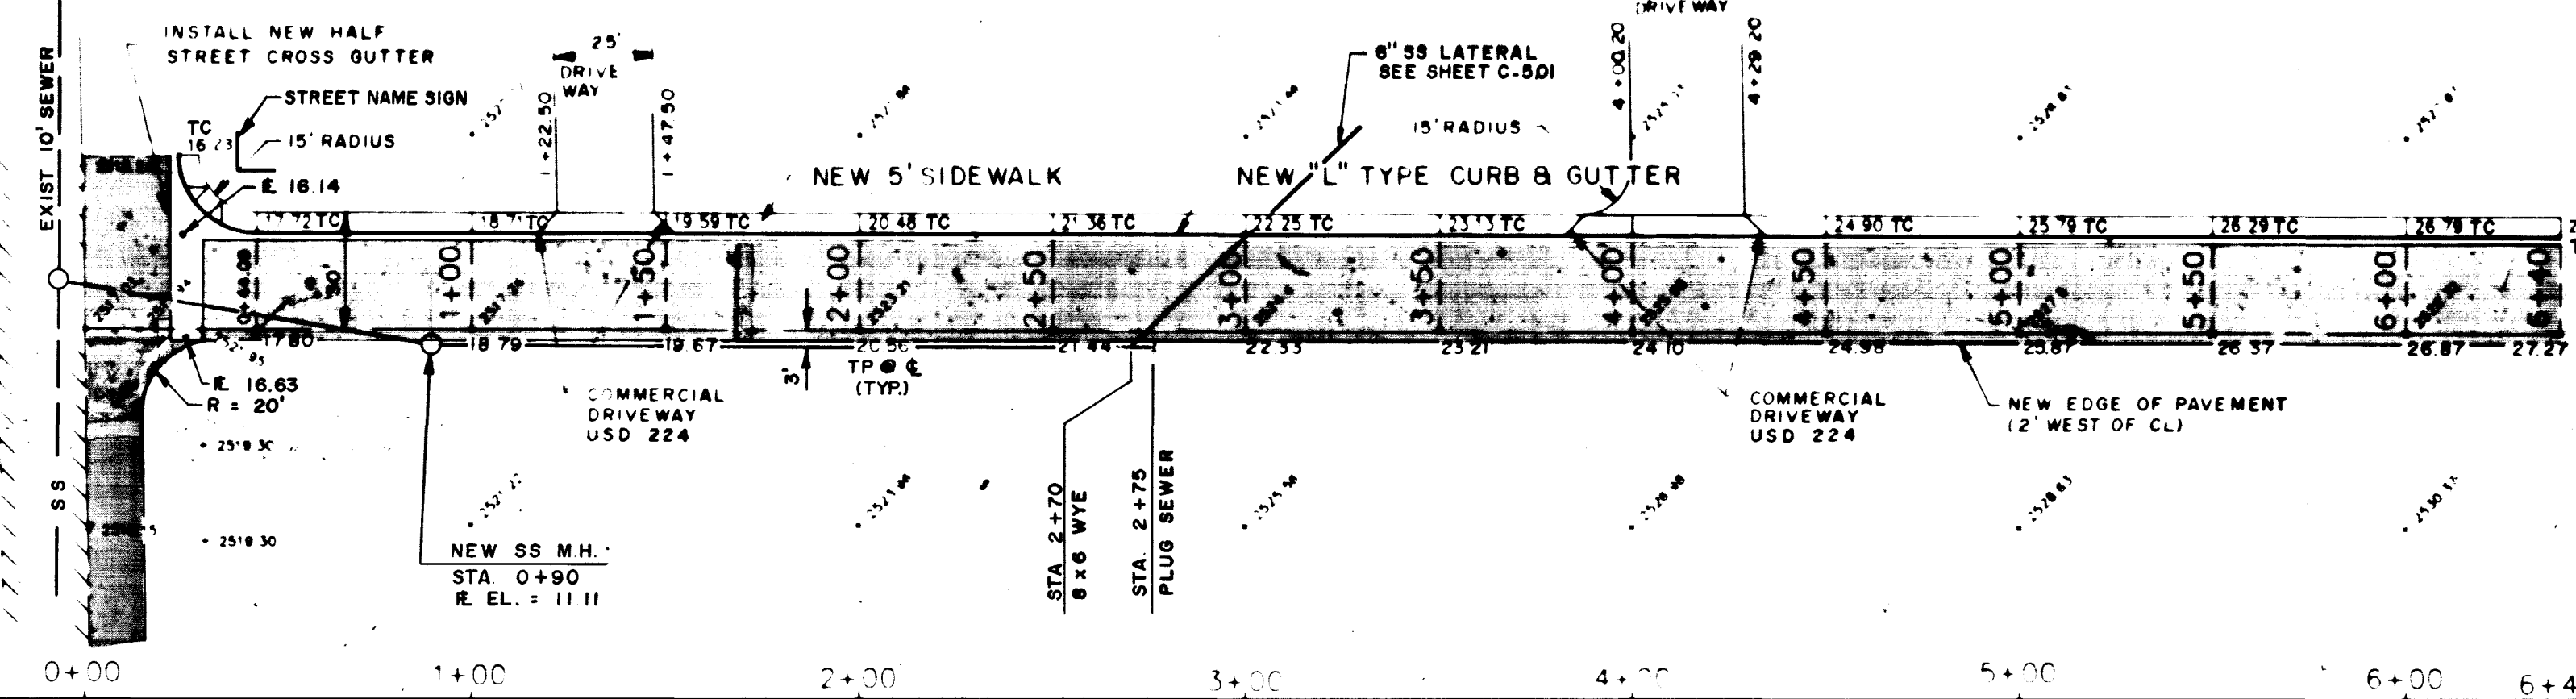



VILLA MONTEREY
STA. 0+44.09 TO STA. 6+78

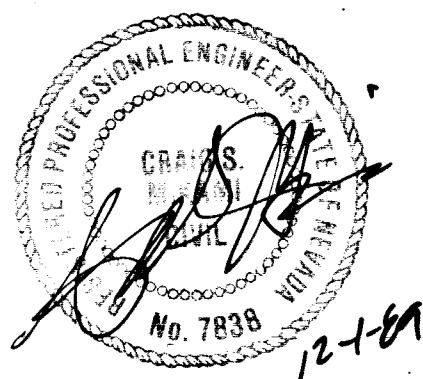

VILLA MONTEREY DRIVE

TBC CURVE DATA
 $\Delta = 88^{\circ}58'43''$
 $R = 2500'$
 $L = 38.82'$
 $T = 24.56'$
 $C = 35.04'$

ALTA DRIVE
SEE SHEET C 4.02

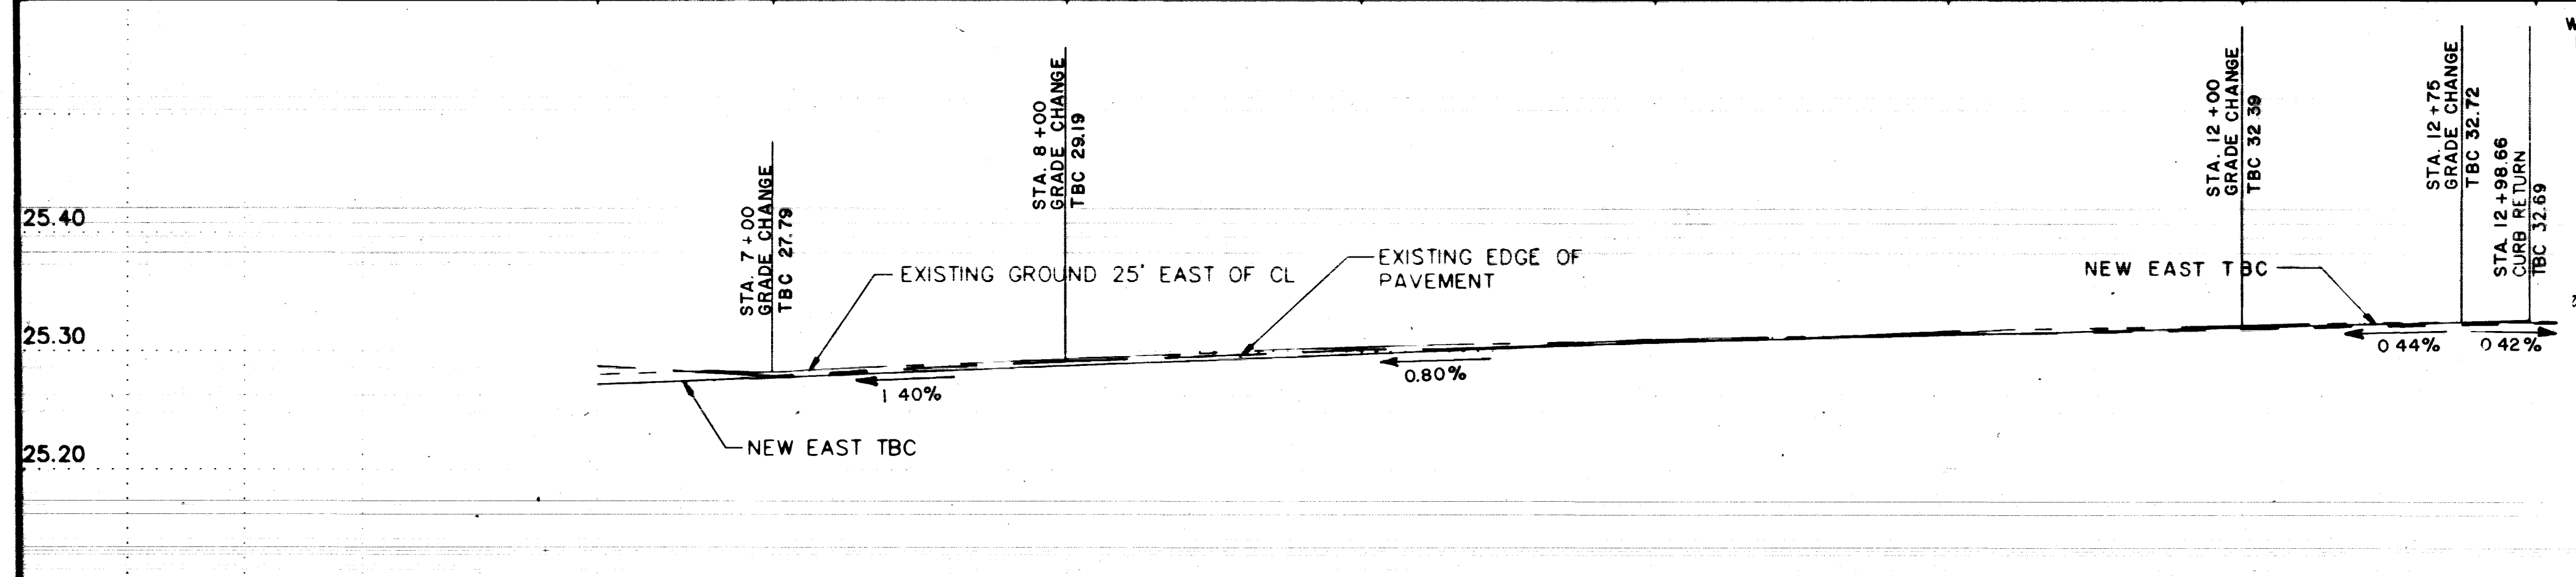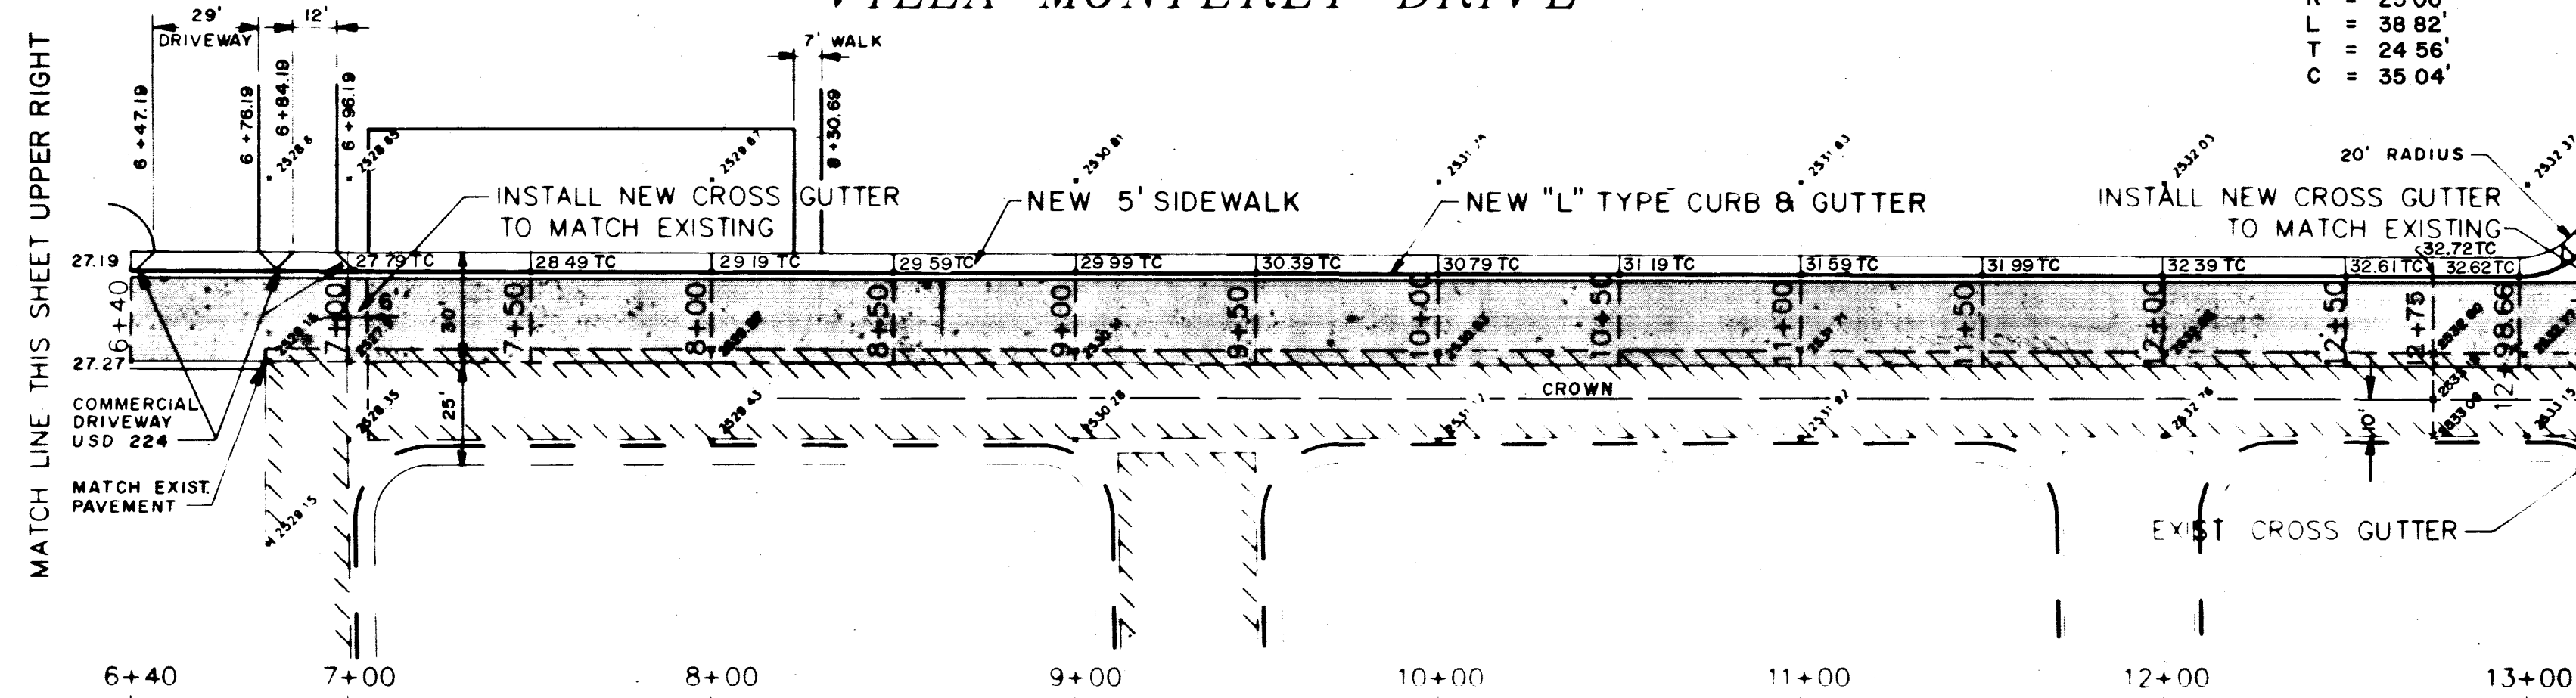

VILLA MONTEREY
STA. 6+78 TO STA. 13+18

CRS
CALDWELL, RICHARDS &
SOARESEN, INC.
CONSULTING
ENGINEERS

CLARK COUNTY SCHOOL DISTRICT

WALTER D. JOHNSON
JUNIOR HIGH SCHOOL
OFF-SITE IMPROVEMENTS

C 4.03

715-65

