




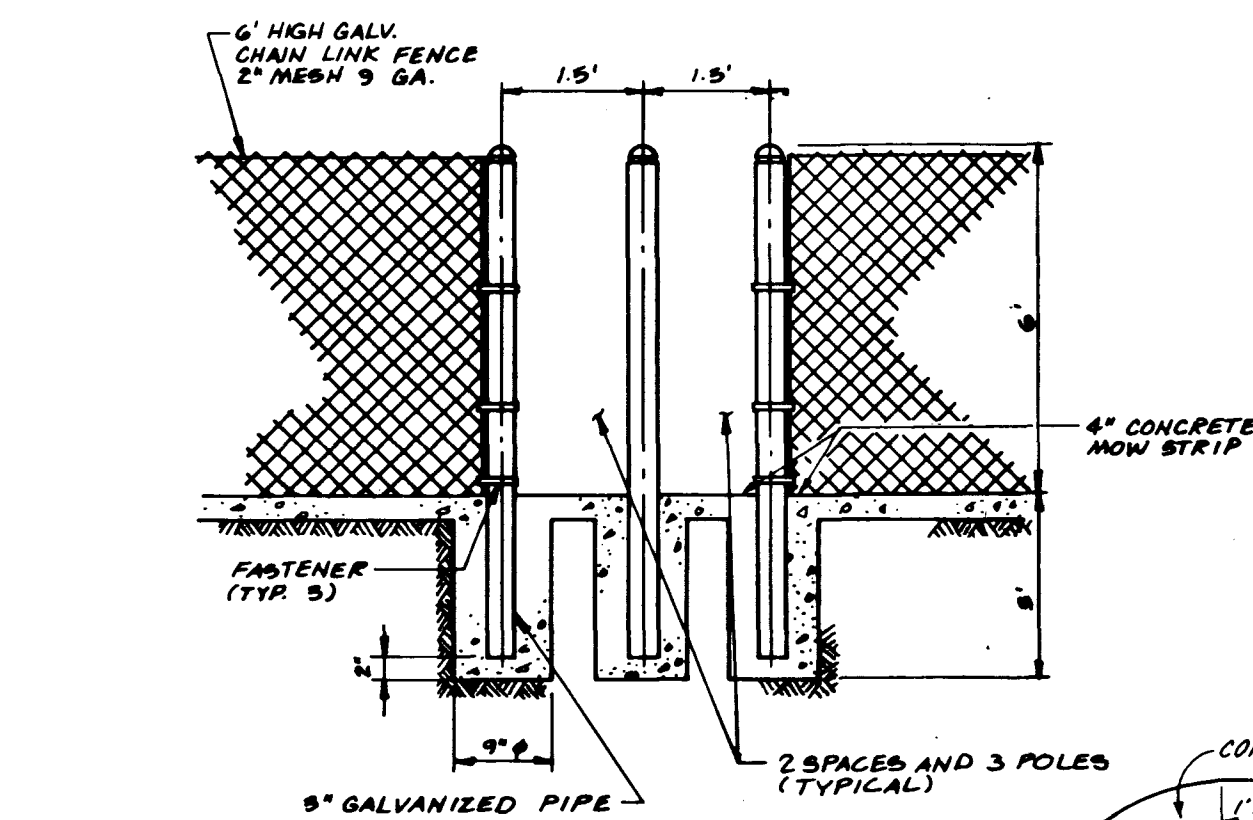


MAZE DETAIL
N.T.S.

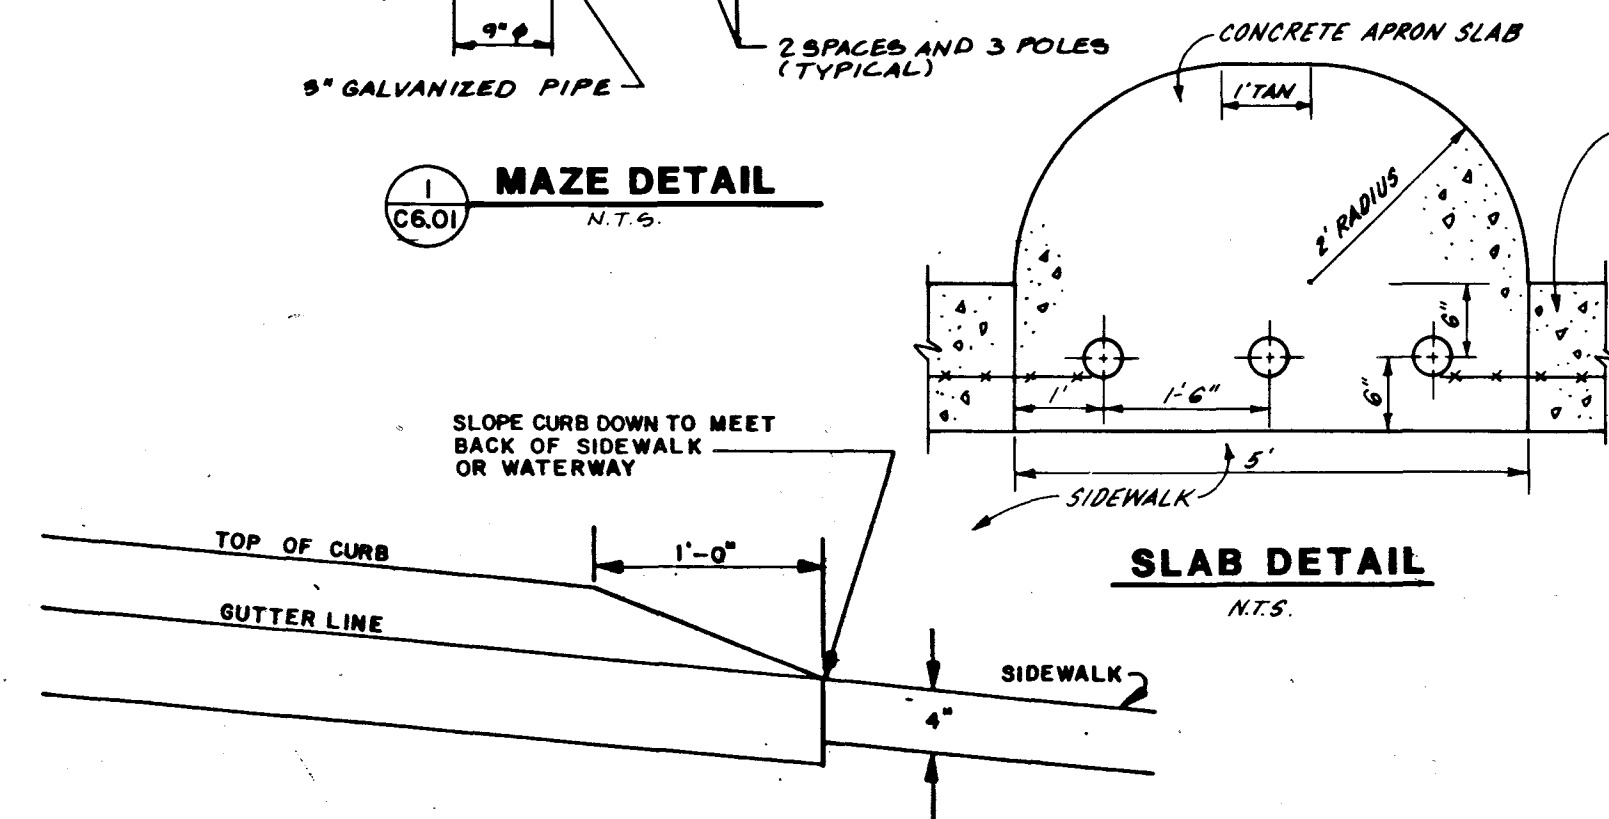


TAPERED CURB
NOT TO SCALE

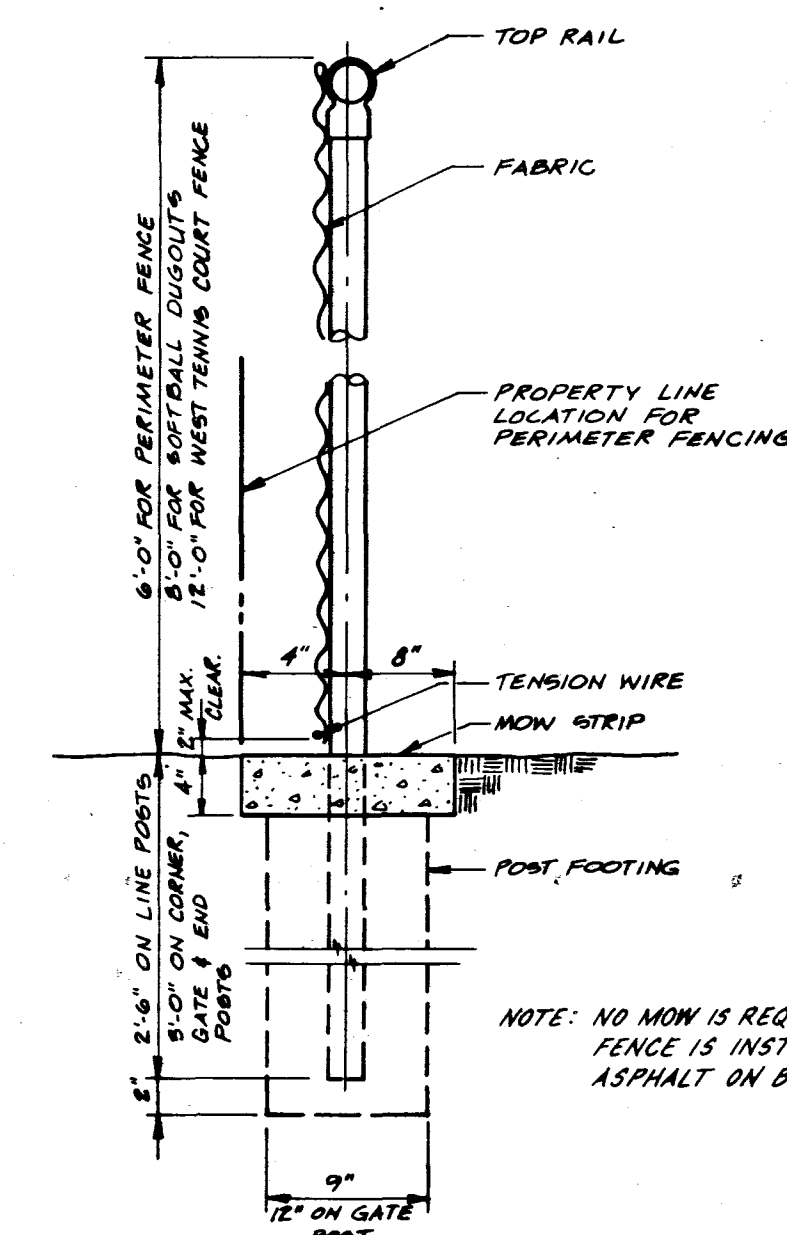


FENCE AND MOW STRIP DETAIL
N.T.S.

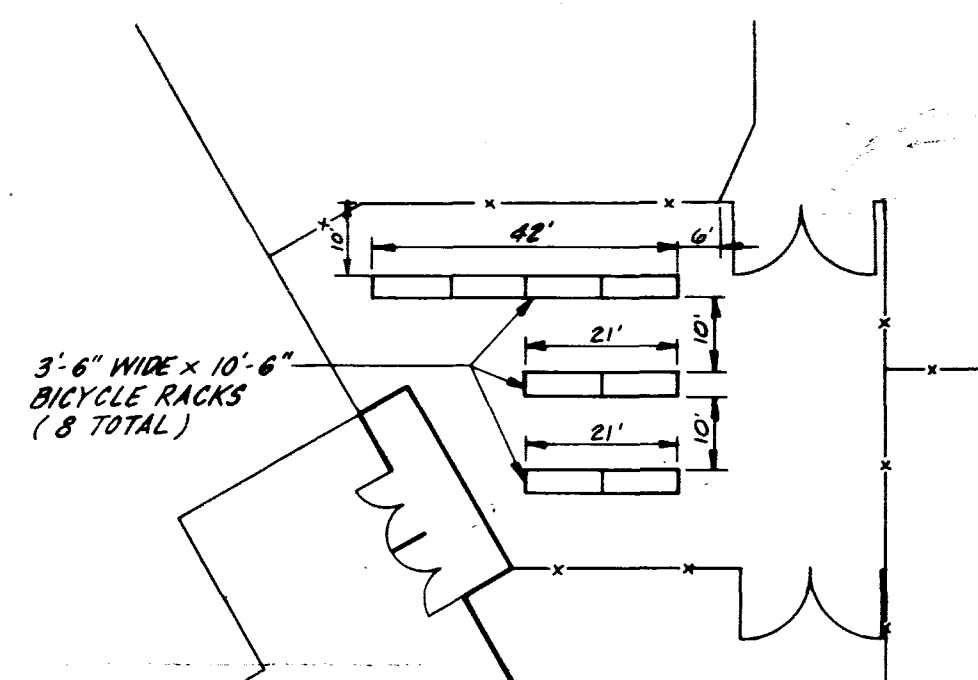


BICYCLE RACK LAYOUT
N.T.S.

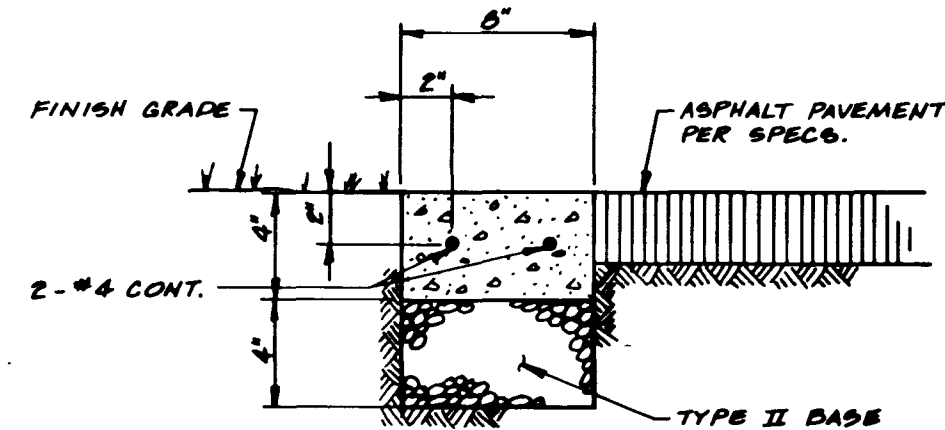


MOW STRIP SECTION
N.T.S.

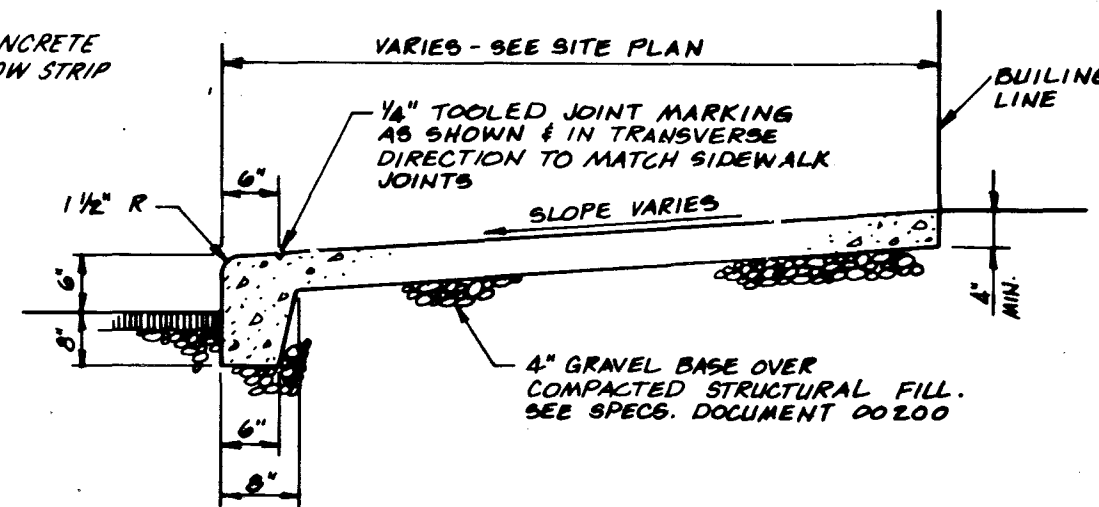


COMBINATION CONCRETE CURB & SIDEWALK
N.T.S.

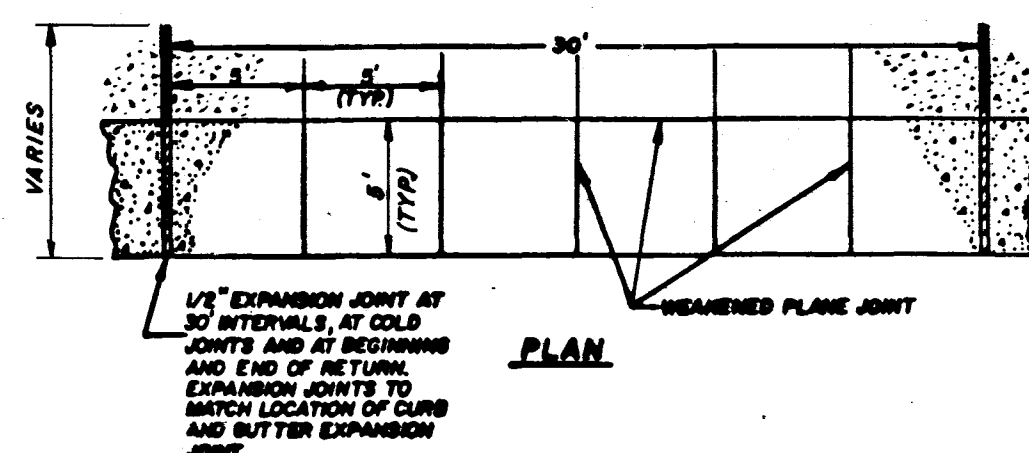


ON SITE SIDEWALK DETAILS
N.T.S.

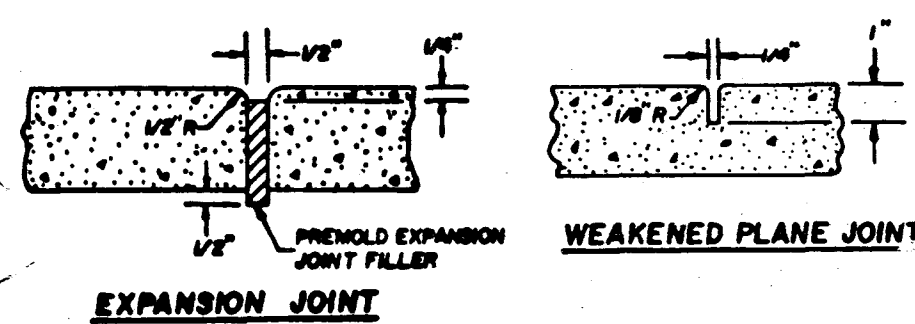


ON SITE SIDEWALK DETAILS
N.T.S.

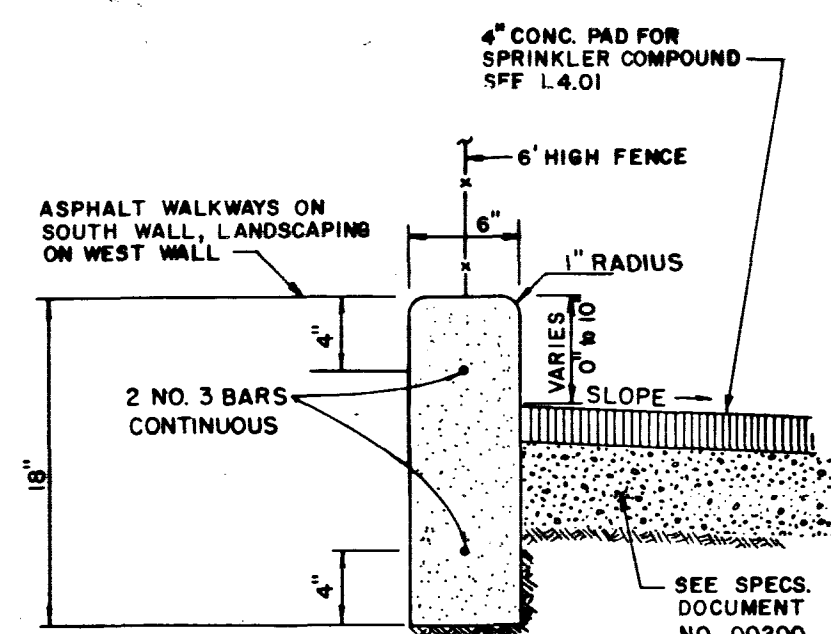


CURB WALL
N.T.S.

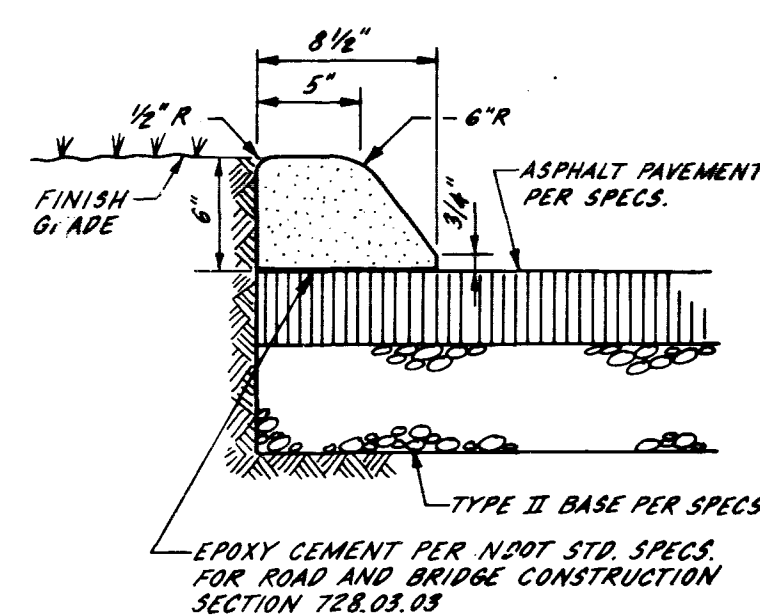


"A" TYPE GLUE DOWN CURB
N.T.S.

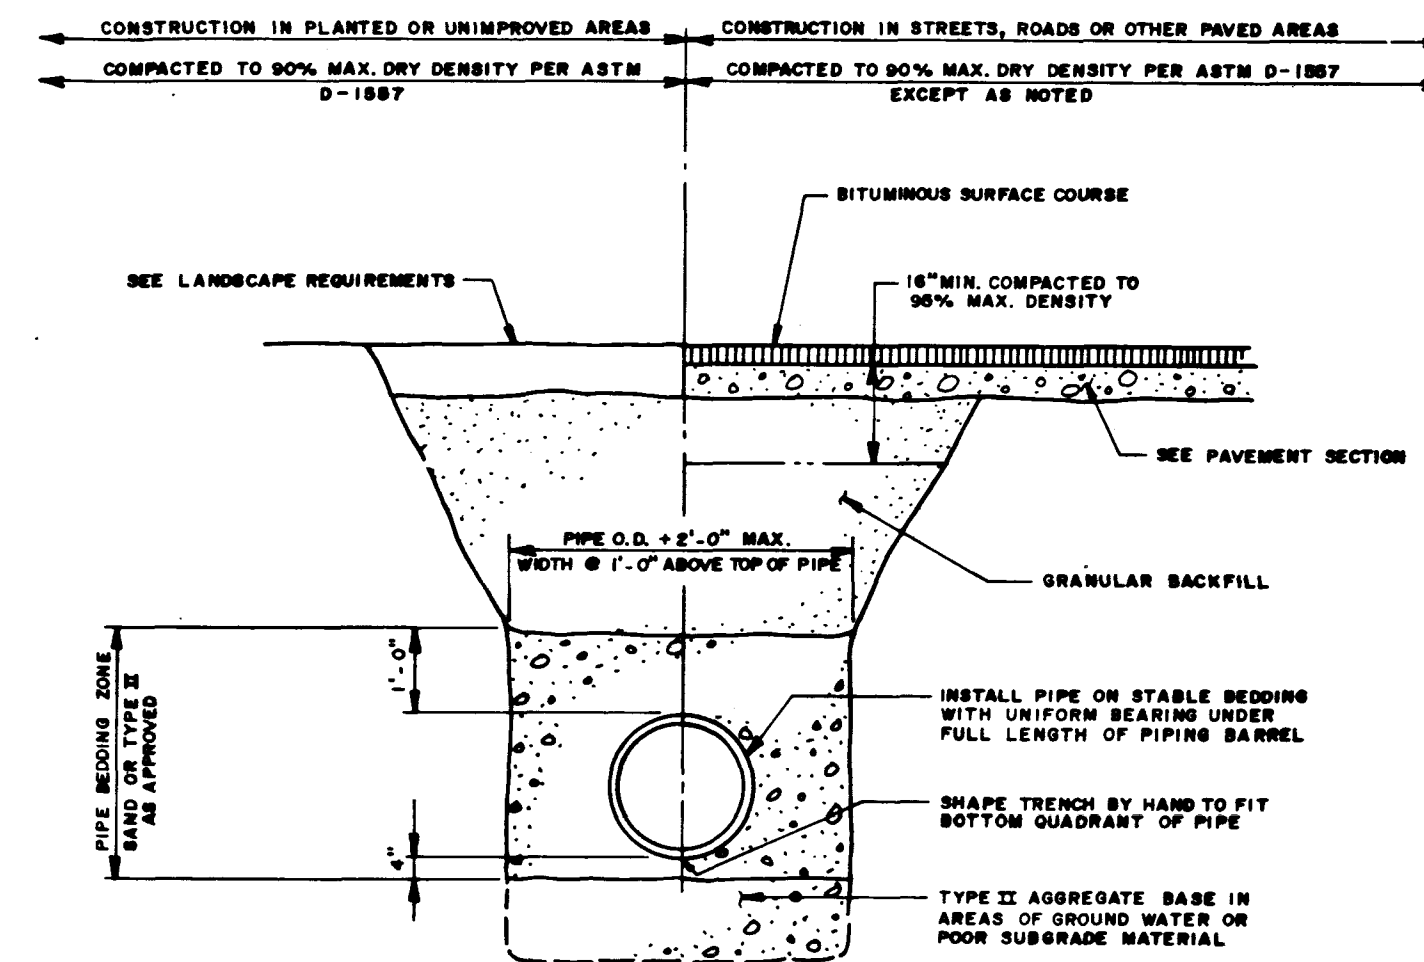


TYPICAL TRENCH SECTION
N.T.S.

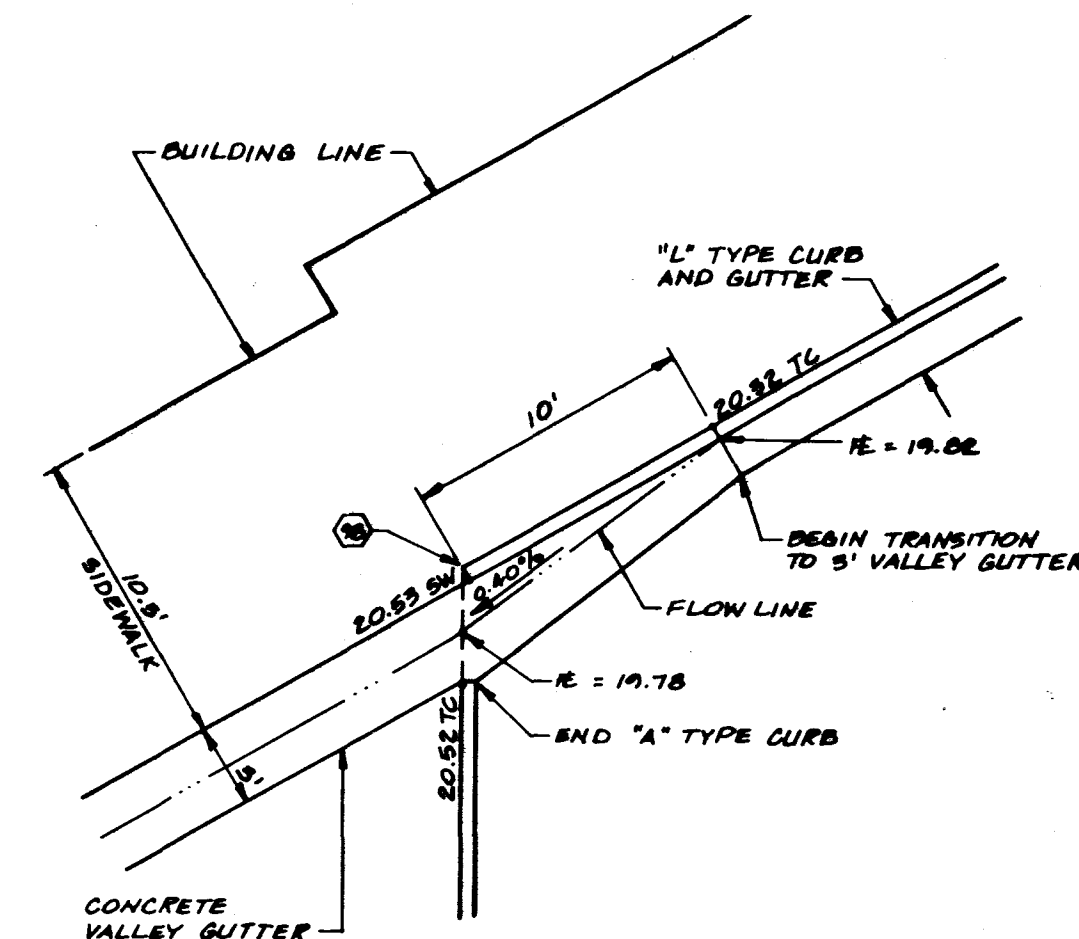

TRANSITION TO VALLEY GUTTER DETAIL
N.T.S.

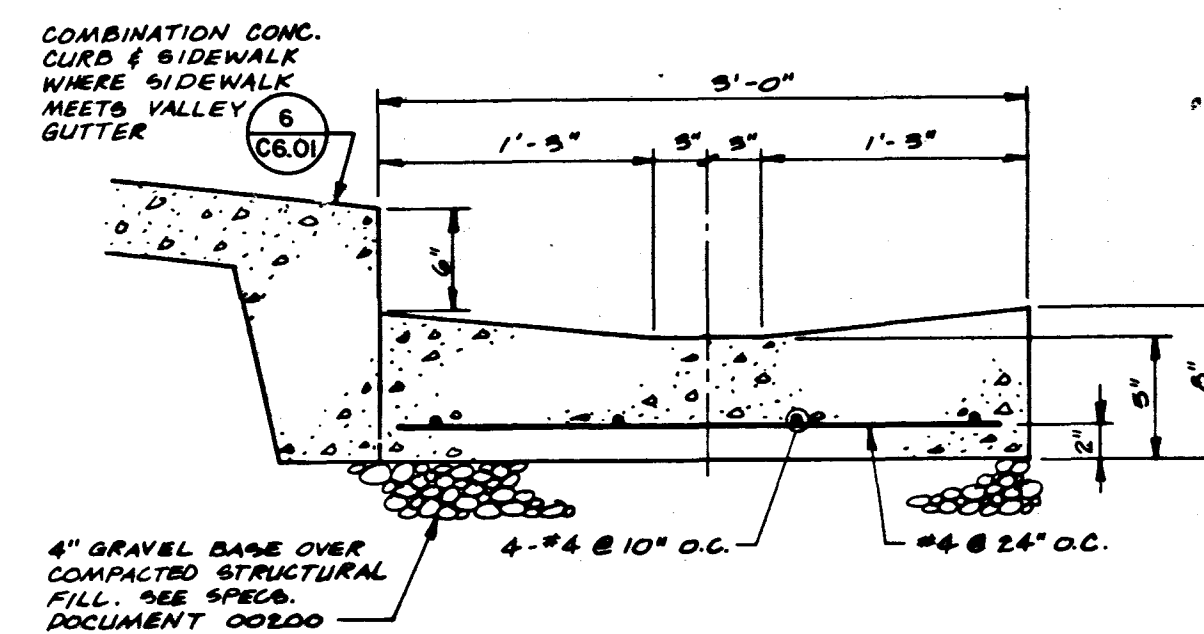

CONCRETE VALLEY GUTTER
N.T.S.

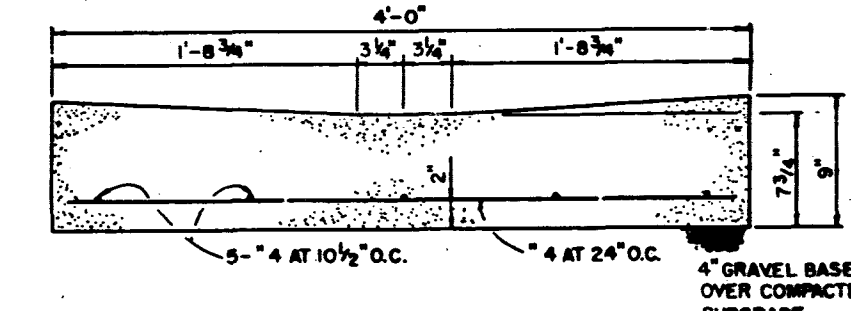

CONCRETE WATERWAY
N.T.S.


CLARK COUNTY SCHOOL DISTRICT
WALTER D. JOHNSON
JUNIOR HIGH SCHOOL

WELLES + PUGSLEY PARTNERSHIP A.L.A.
Architecture Design Planning
2400 E. TOMPKINS
LAS VEGAS, NEVADA 89121
(702) 435-1150

CLARK COUNTY SCHOOL DISTRICT
WALTER D. JOHNSON
JUNIOR HIGH SCHOOL

CLARK COUNTY SCHOOL DISTRICT
WALTER D. JOHNSON
JUNIOR HIGH SCHOOL

C 6.01

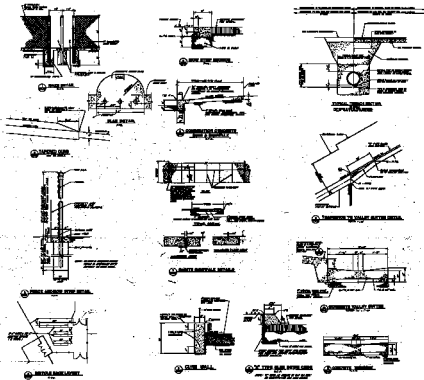

CONSTRUCTION
CONTRACTORS
CONTRACTORS

CLARK COUNTY SCHOOL DISTRICT

[illegible]

FOR MORE INFORMATION, CONTACT:

C-401