




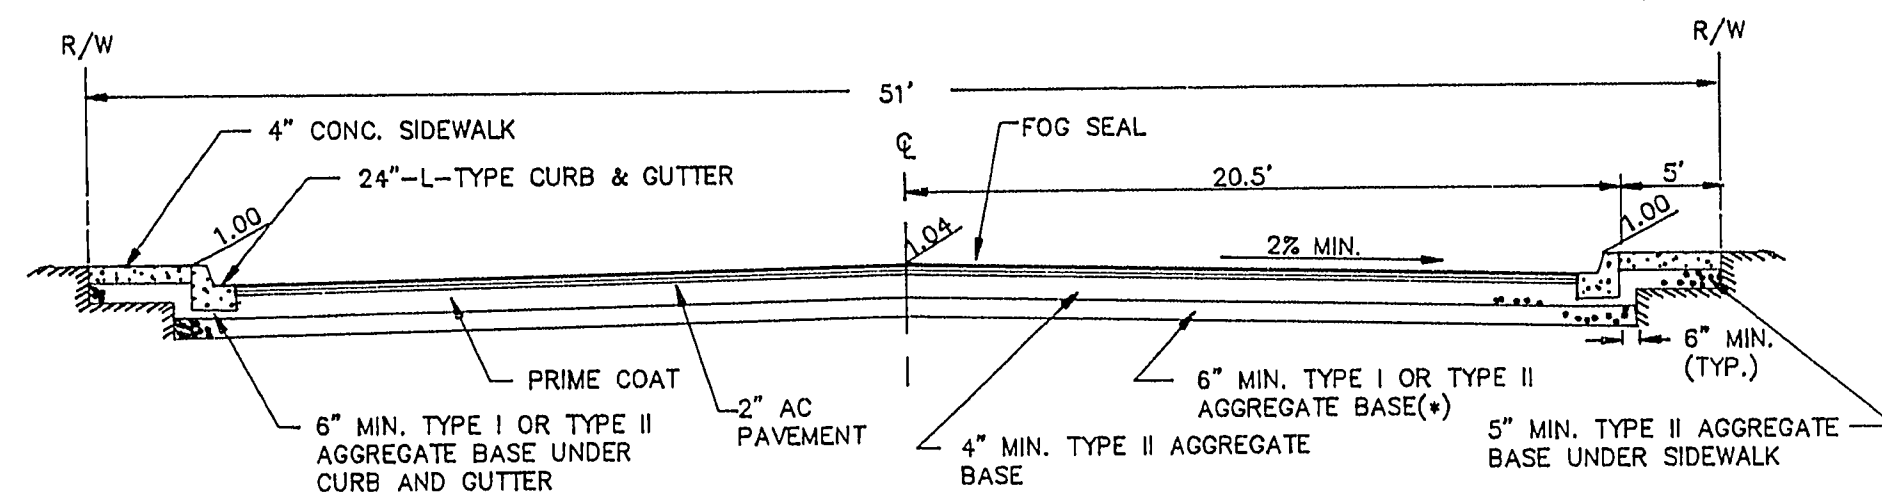

51' - STREET SECTION (DOLLHOUSE & HEARTLINE DR.)
C.L.V. STD. DWG. #207


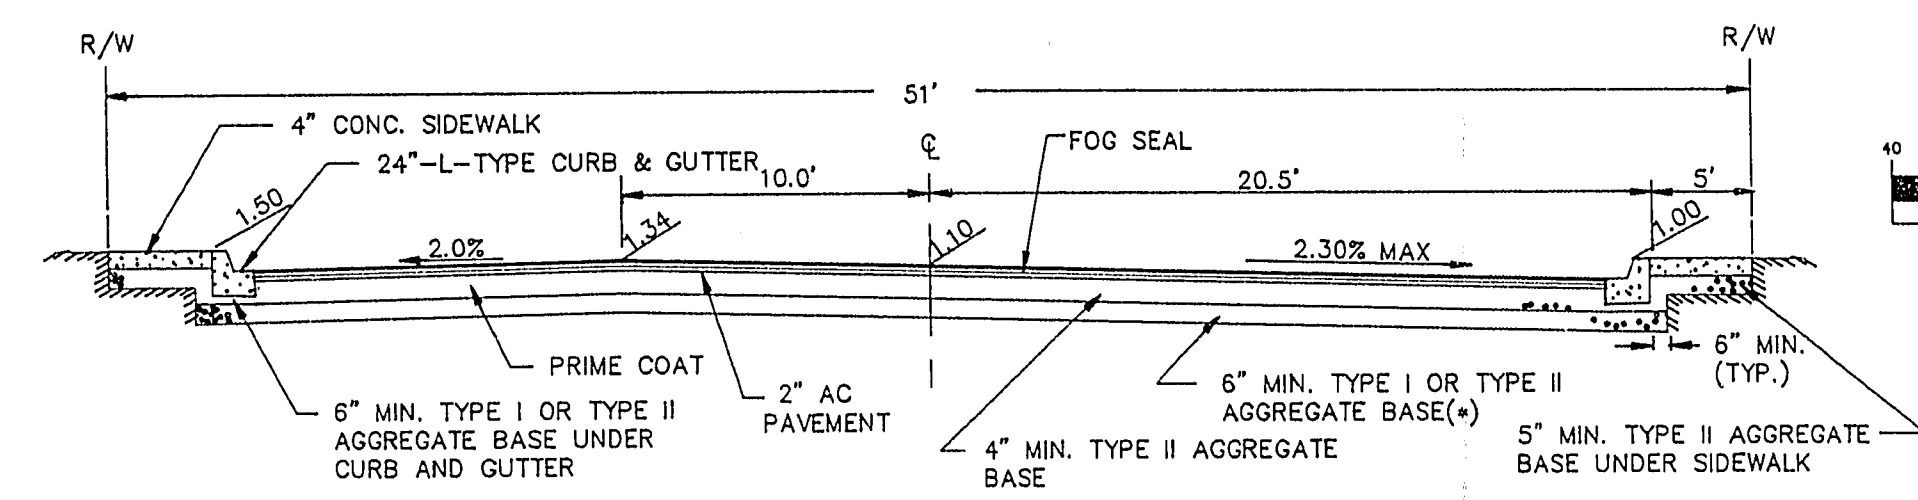


51' - STREET SECTION (OVERVIEW DR.)
10' - OFFSET CROWN

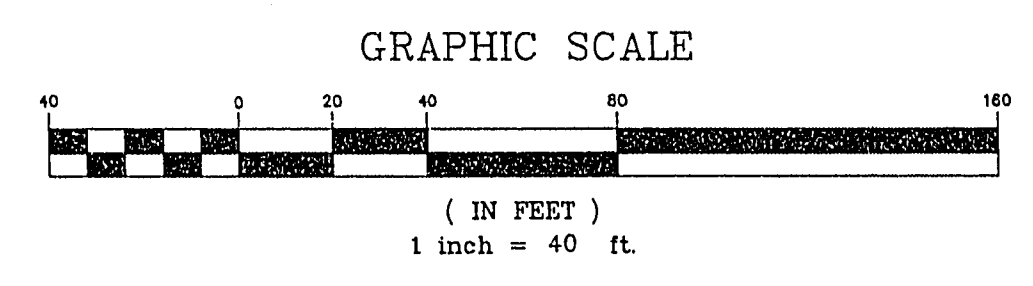



DOLLHOUSE DRIVE
(SEE SHEET 8 OF 11)

DOLLHOUSE DRIVE
(SEE SHEET 8 OF 11)

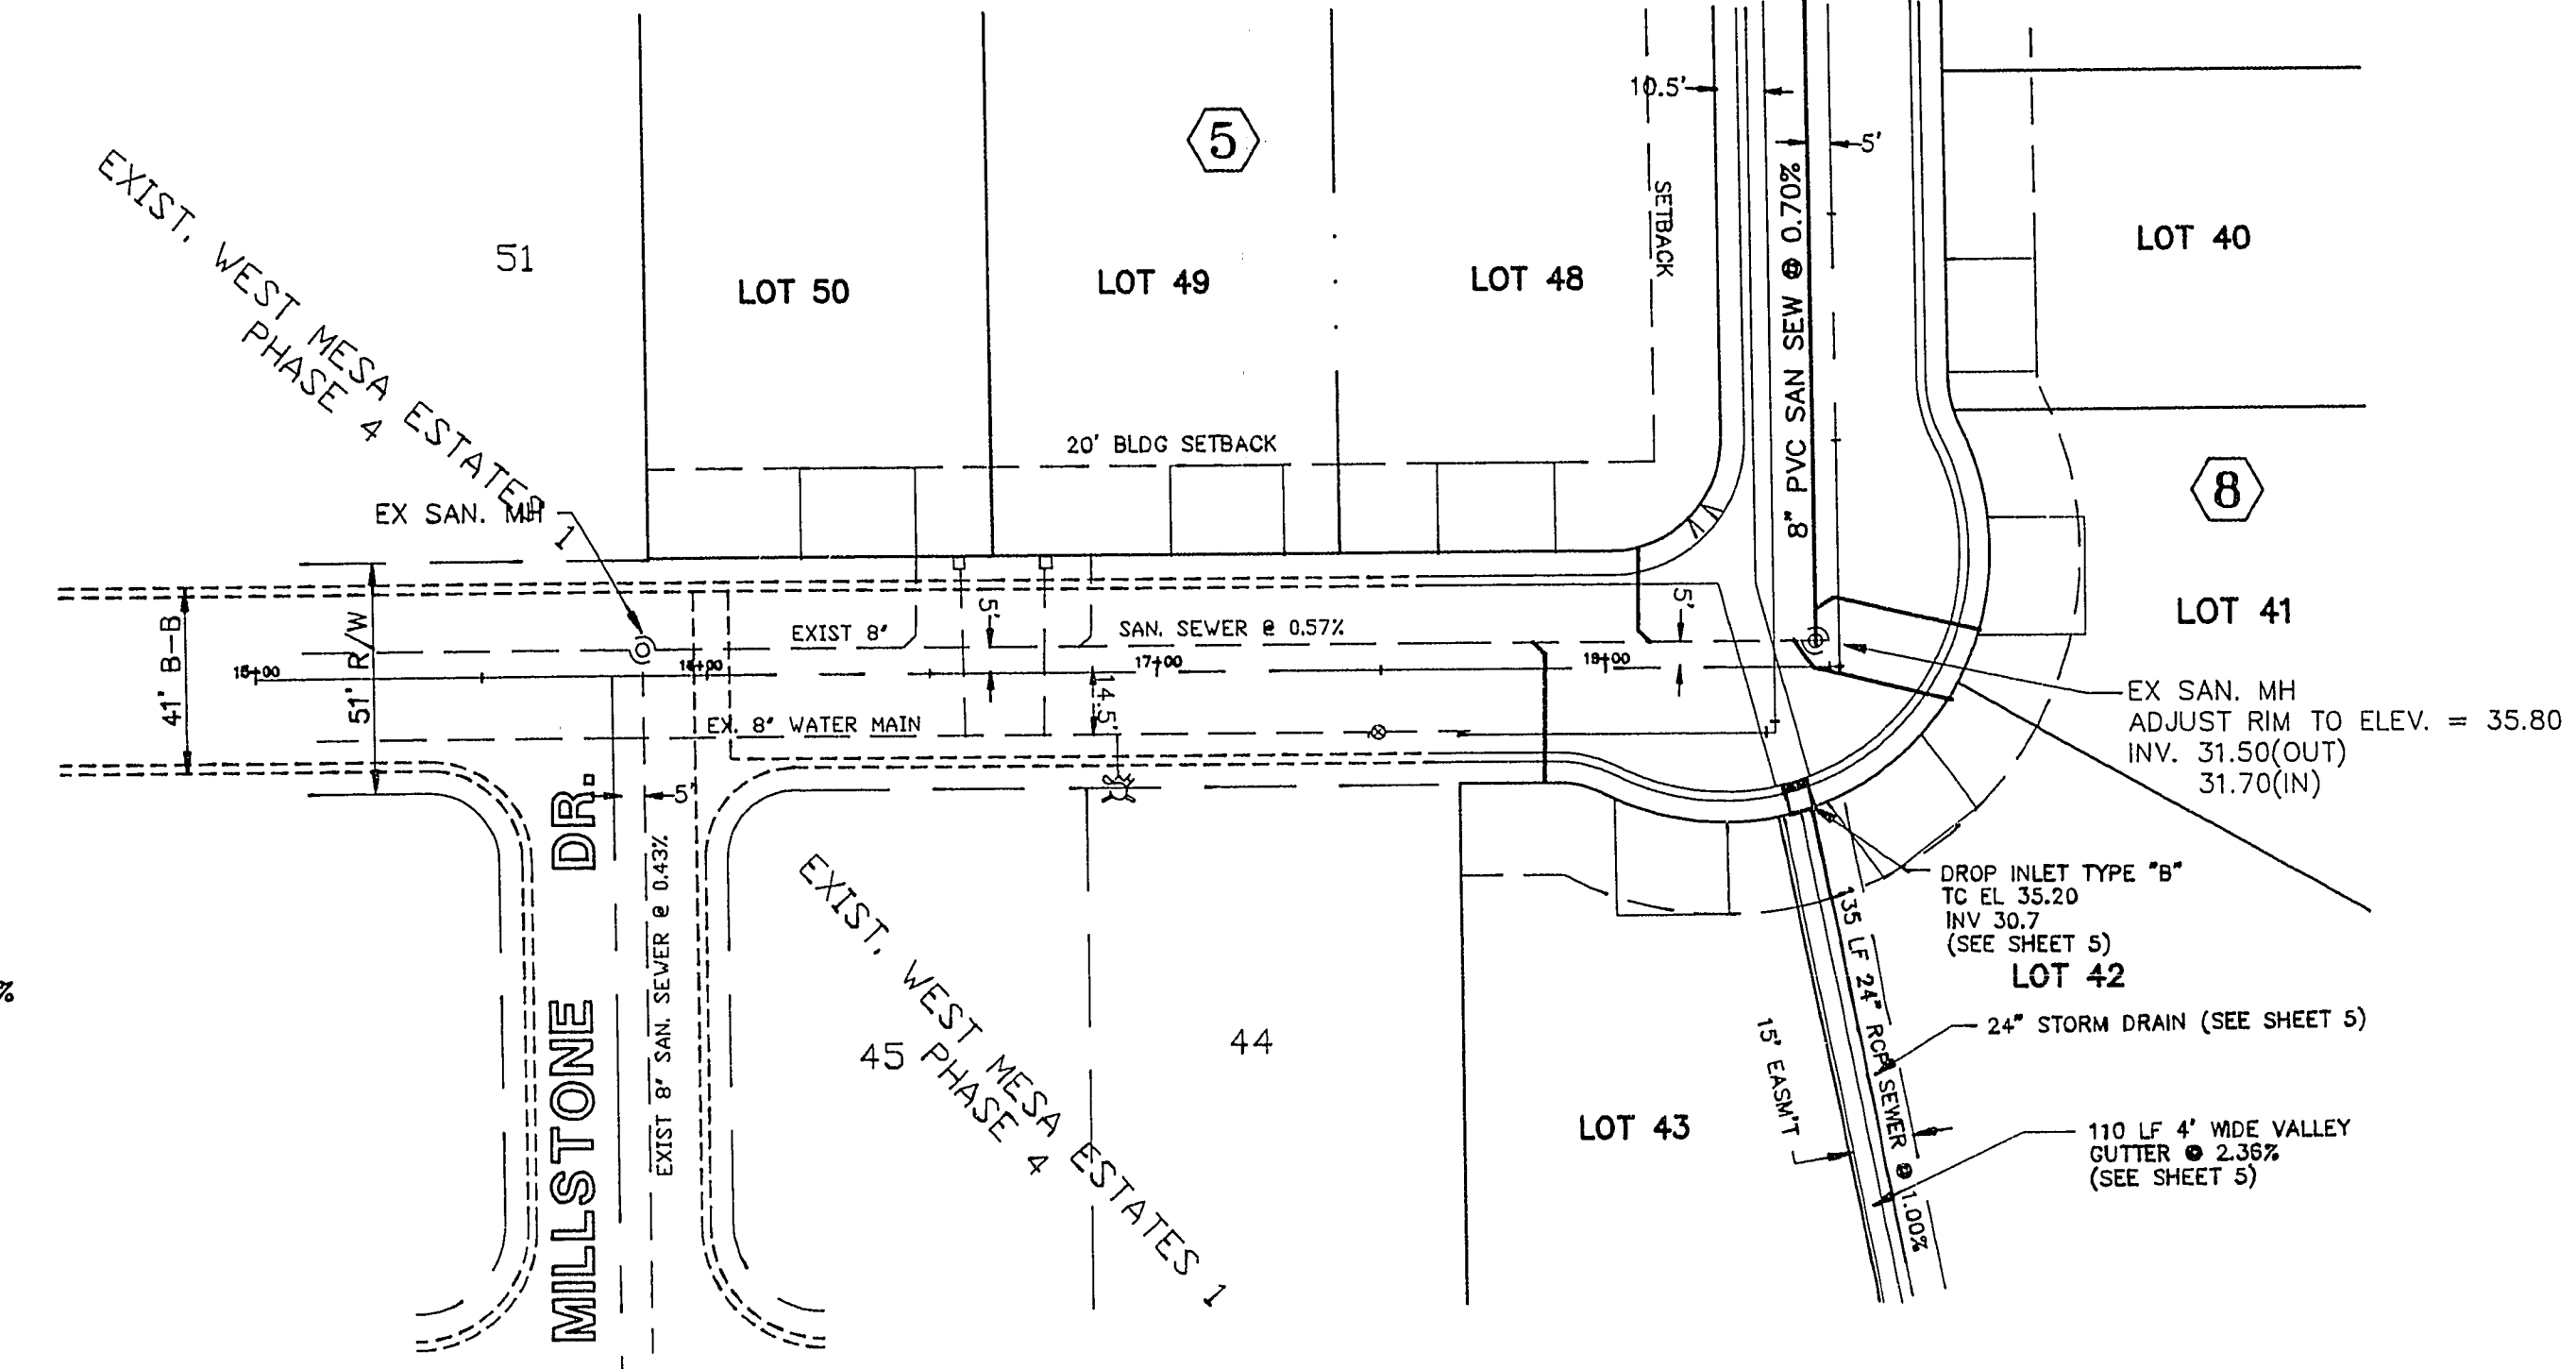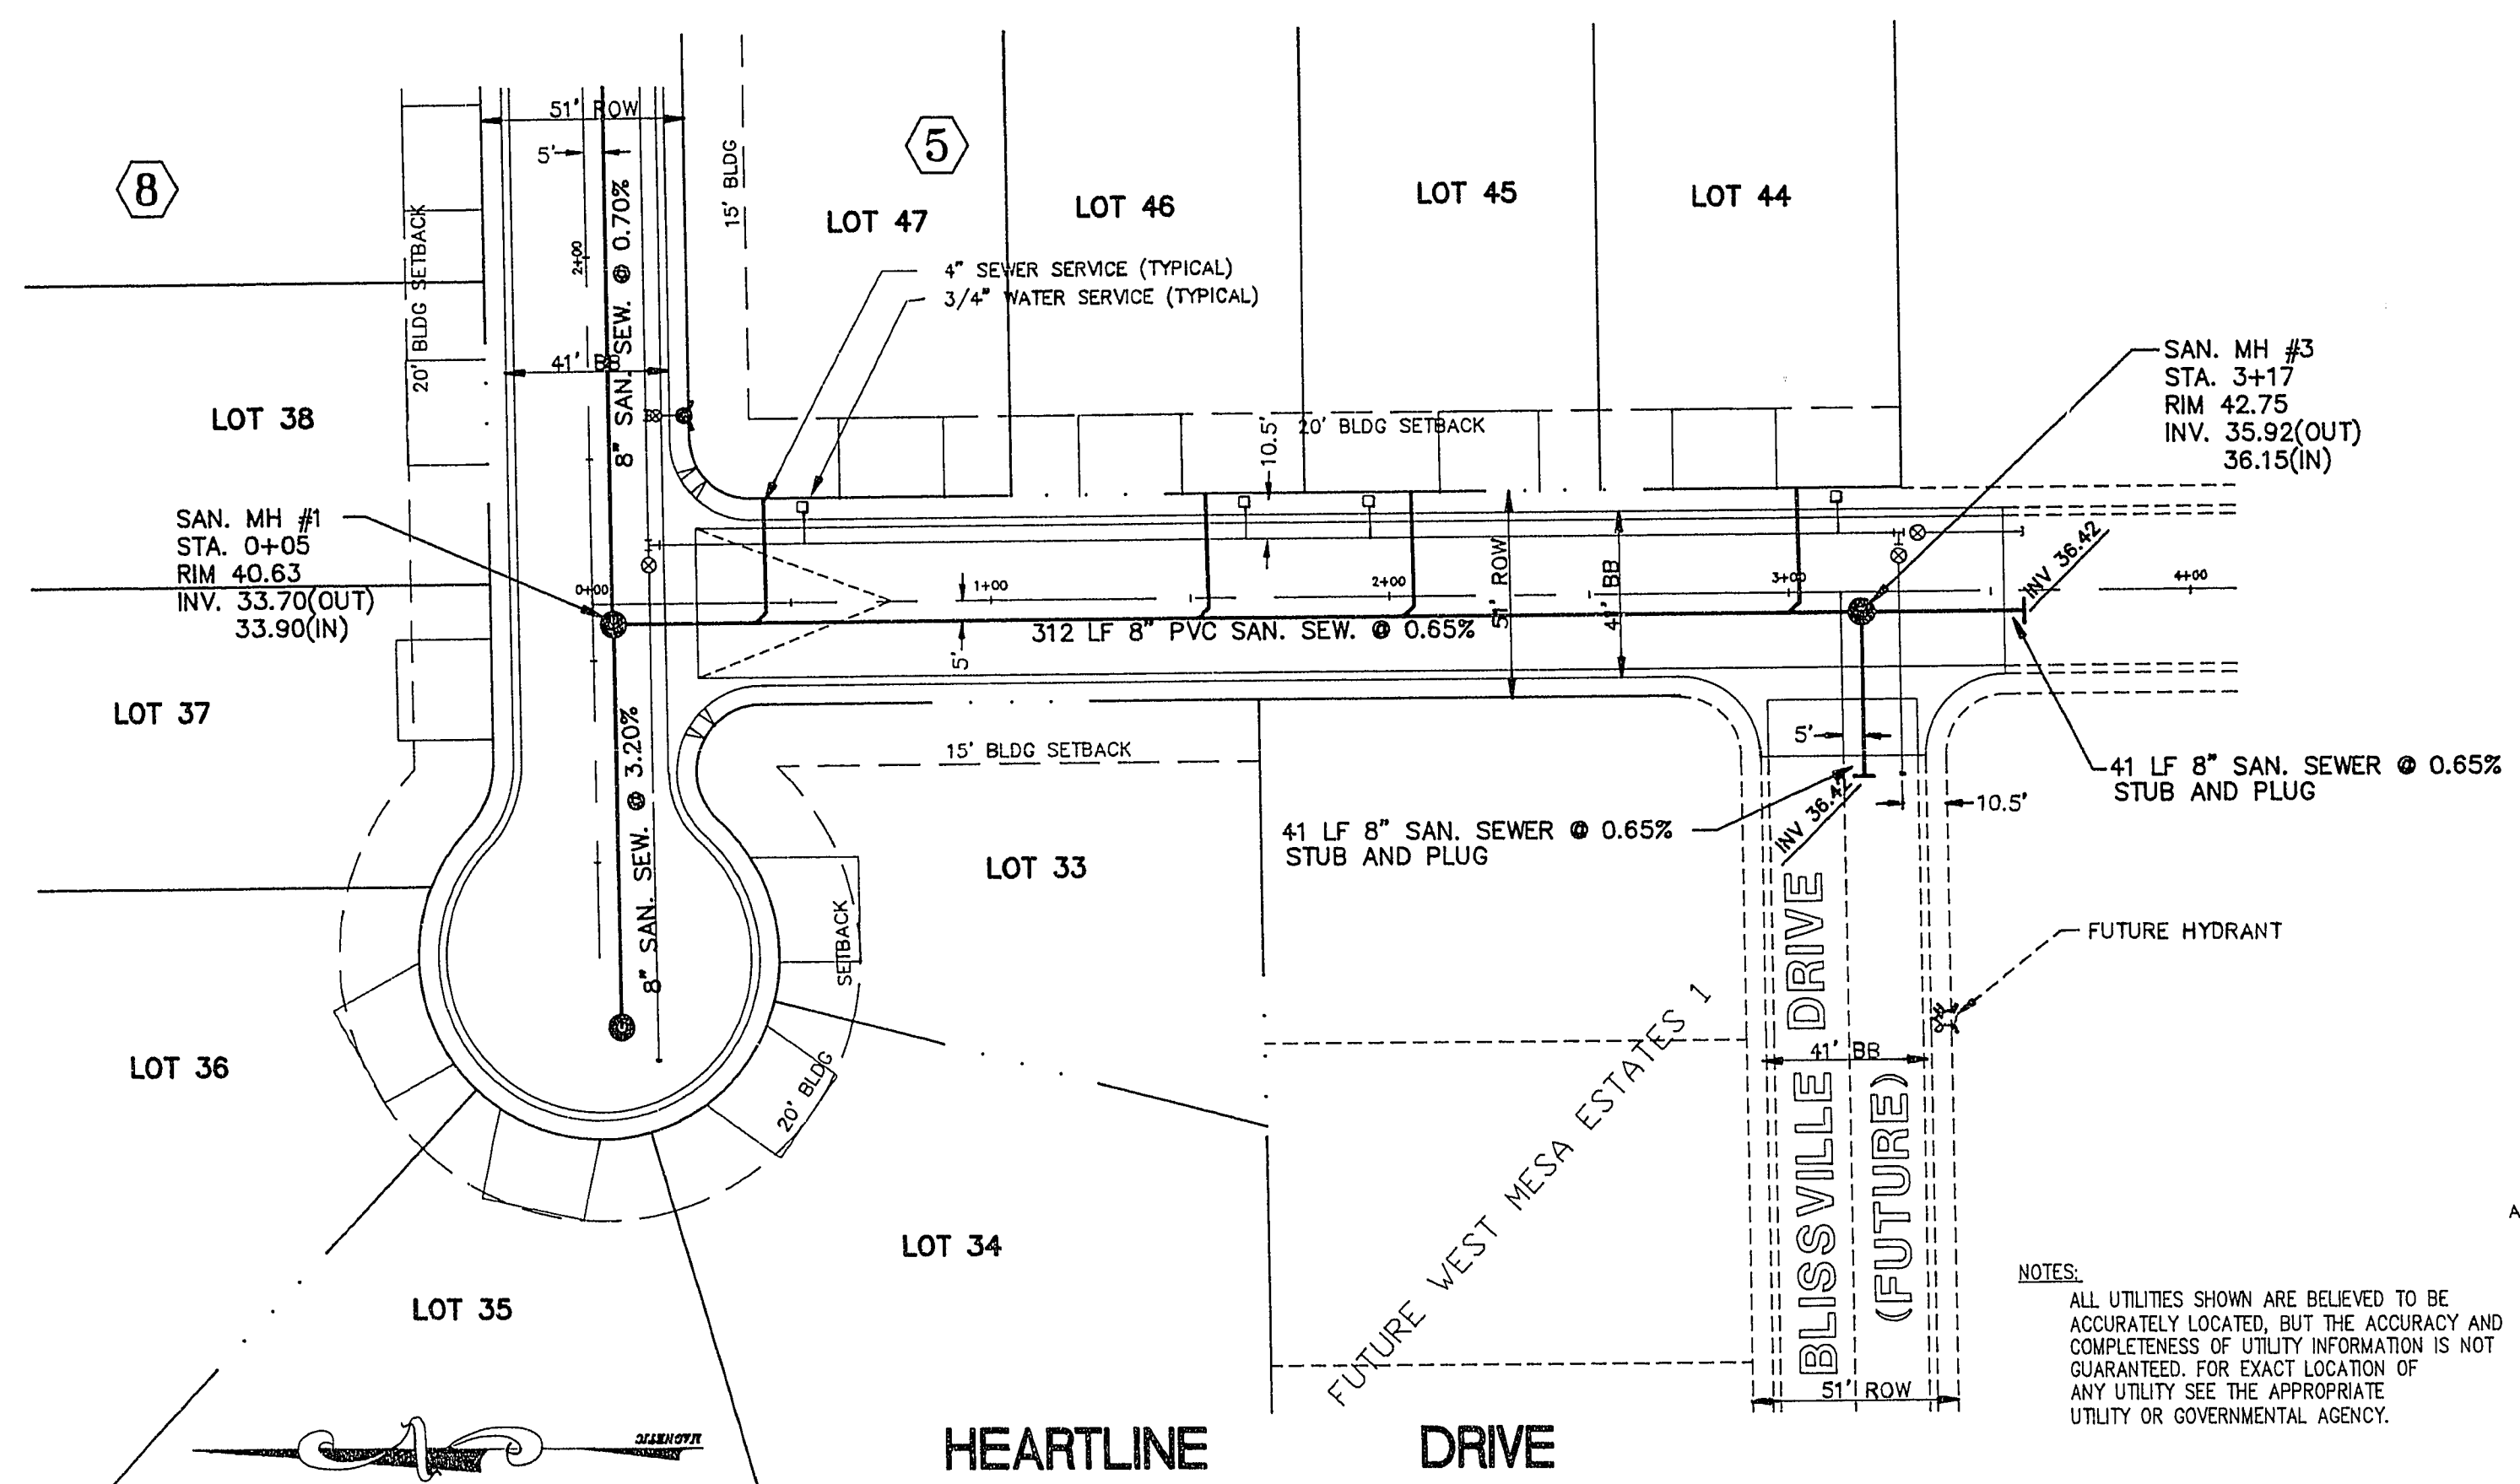

AVOID CUTTING UTILITY LINES
IT'S COSTLY
CALL
before you
DIG
1-800-227-2600

NOTE:
UTILITY LOCATIONS SHOWN HEREON HAVE BEEN DETERMINED FROM SURFACE EVIDENCE OF THEIR EXISTENCE OR FROM INFORMATION OBTAINED FROM UTILITY COMPANIES. THE ENGINEER ACCEPTS NO LIABILITY FOR THE EXISTENCE OR NON-EXISTENCE OF UTILITY LINES. THE CONTRACTOR SHALL DETERMINE THE EXACT HORIZONTAL AND VERTICAL LOCATION OF ALL EXISTING UTILITIES PRIOR TO COMMENCING CONSTRUCTION.

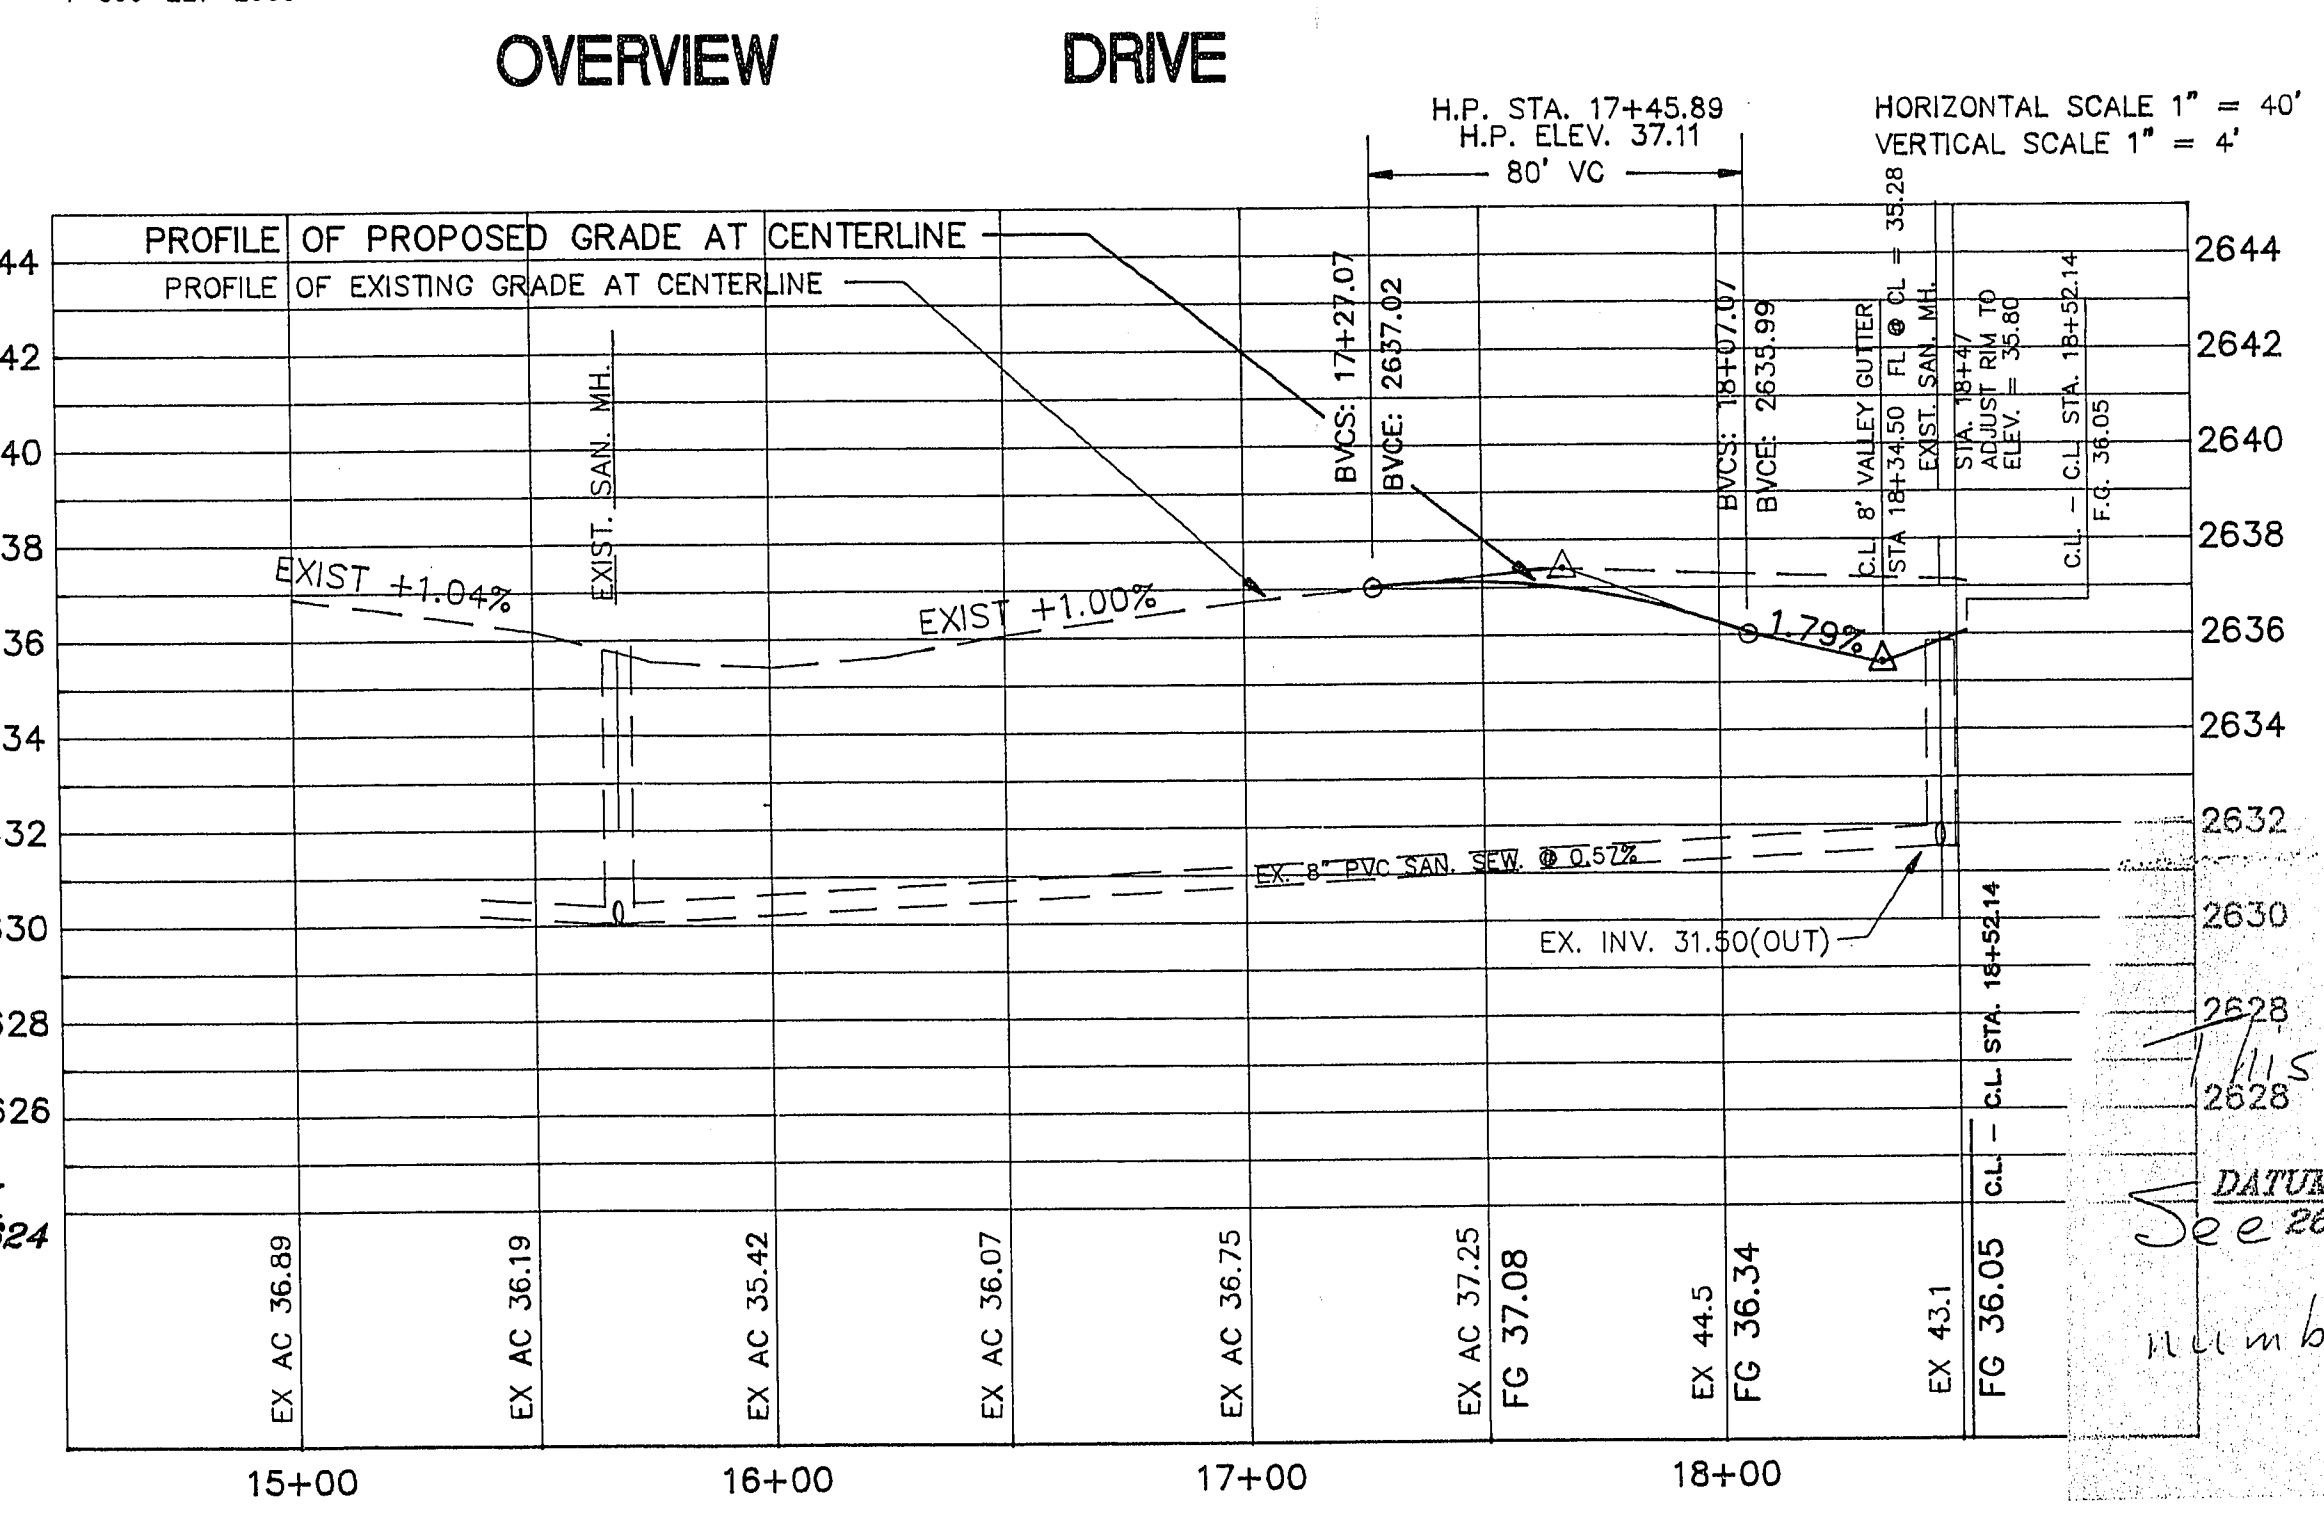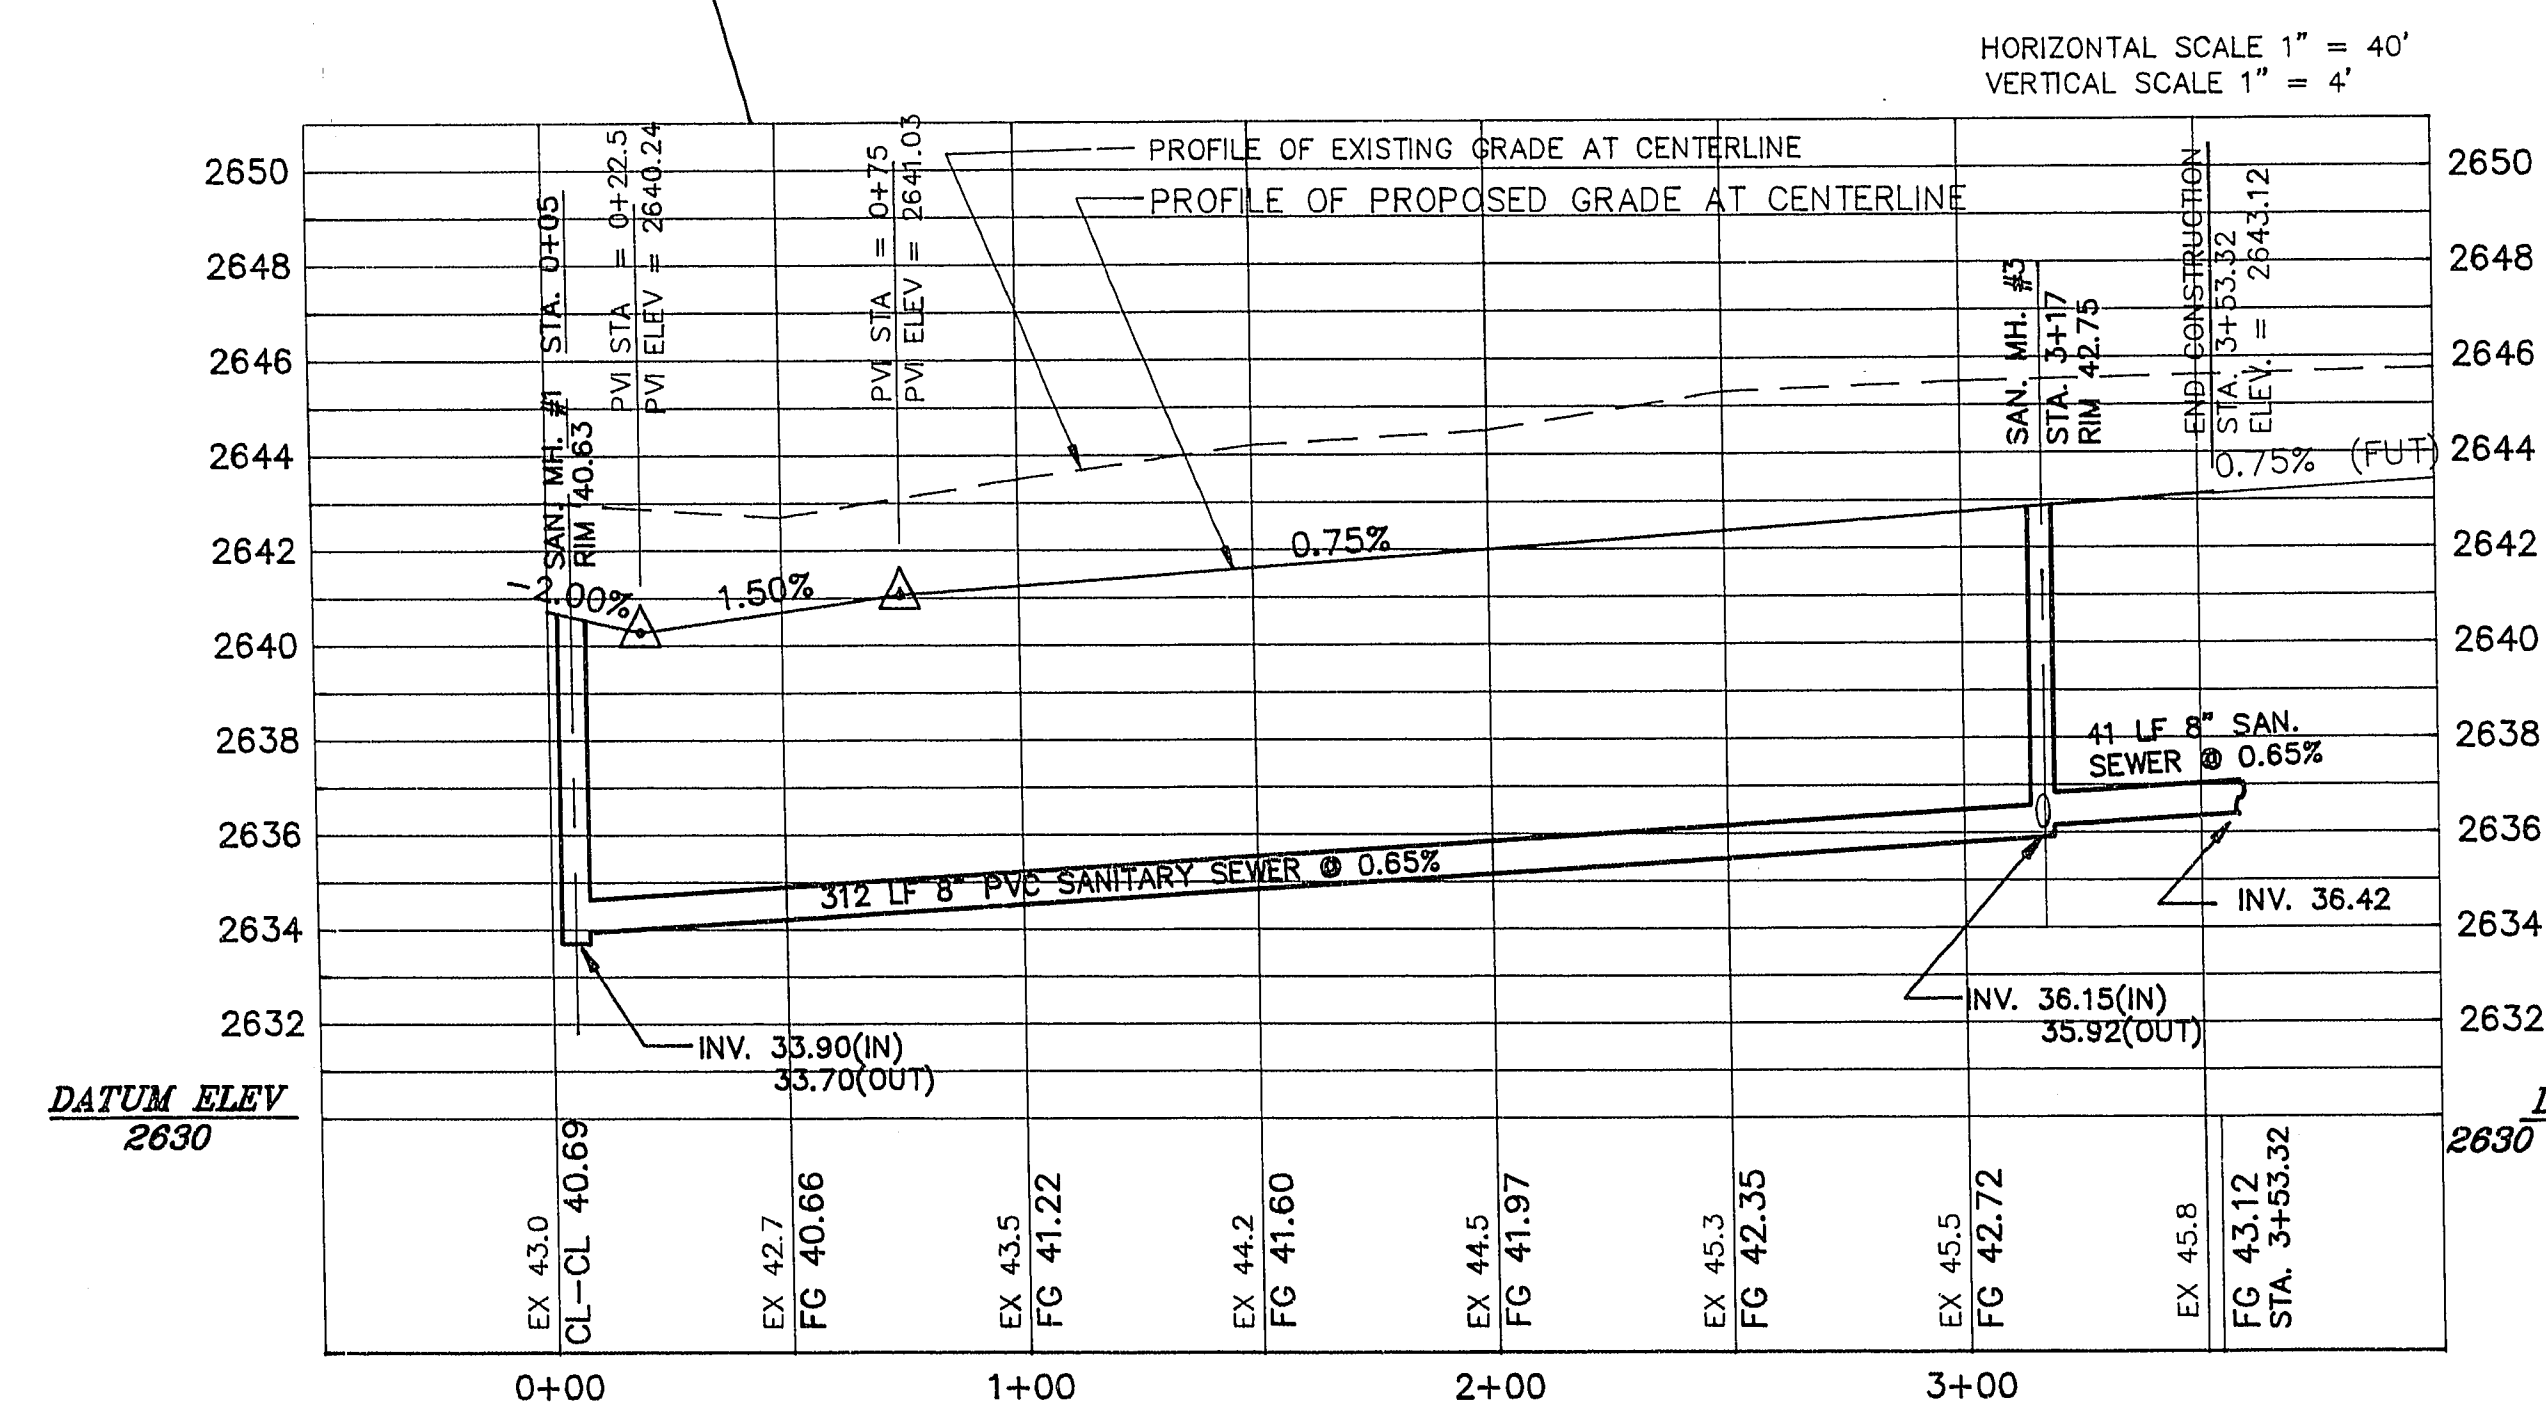

1/15 set is VCID
See 20140 set - same number.

CASHAN
844 EAST SAHARA
LAS VEGAS, NEVADA 89104
(702) 735-7895
FAX (702) 735-6282

**LAND SURVEYING
CIVIL ENGINEERING
STRUCTURAL ENGINEERING
FORENSIC ENGINEERING**

WEST MESA ESTATES 1 - PHASE 5
A RESIDENTIAL SUBDIVISION
A Portion Of The Southeast Quarter (SE 1/4) Of
Section 32, Township 20 South, Range 60 East, M.D.B. & M.
City Of Las Vegas, Clark County, Nevada

HEARTLINE + OVERVIEW DRIVE - SANITARY PROFILE

PROJECT TITLE: _____
APPL: _____
REVISION: _____
DATE: _____
NO. 9521

DATE: 15, JAN. 1993
NO: 91-848
SCALE: 1" = 40'
BY: L.Q.A.
CHECKED: C.O.S.
DESIGNED: B.P.T.
sheet: _____

OF 11