




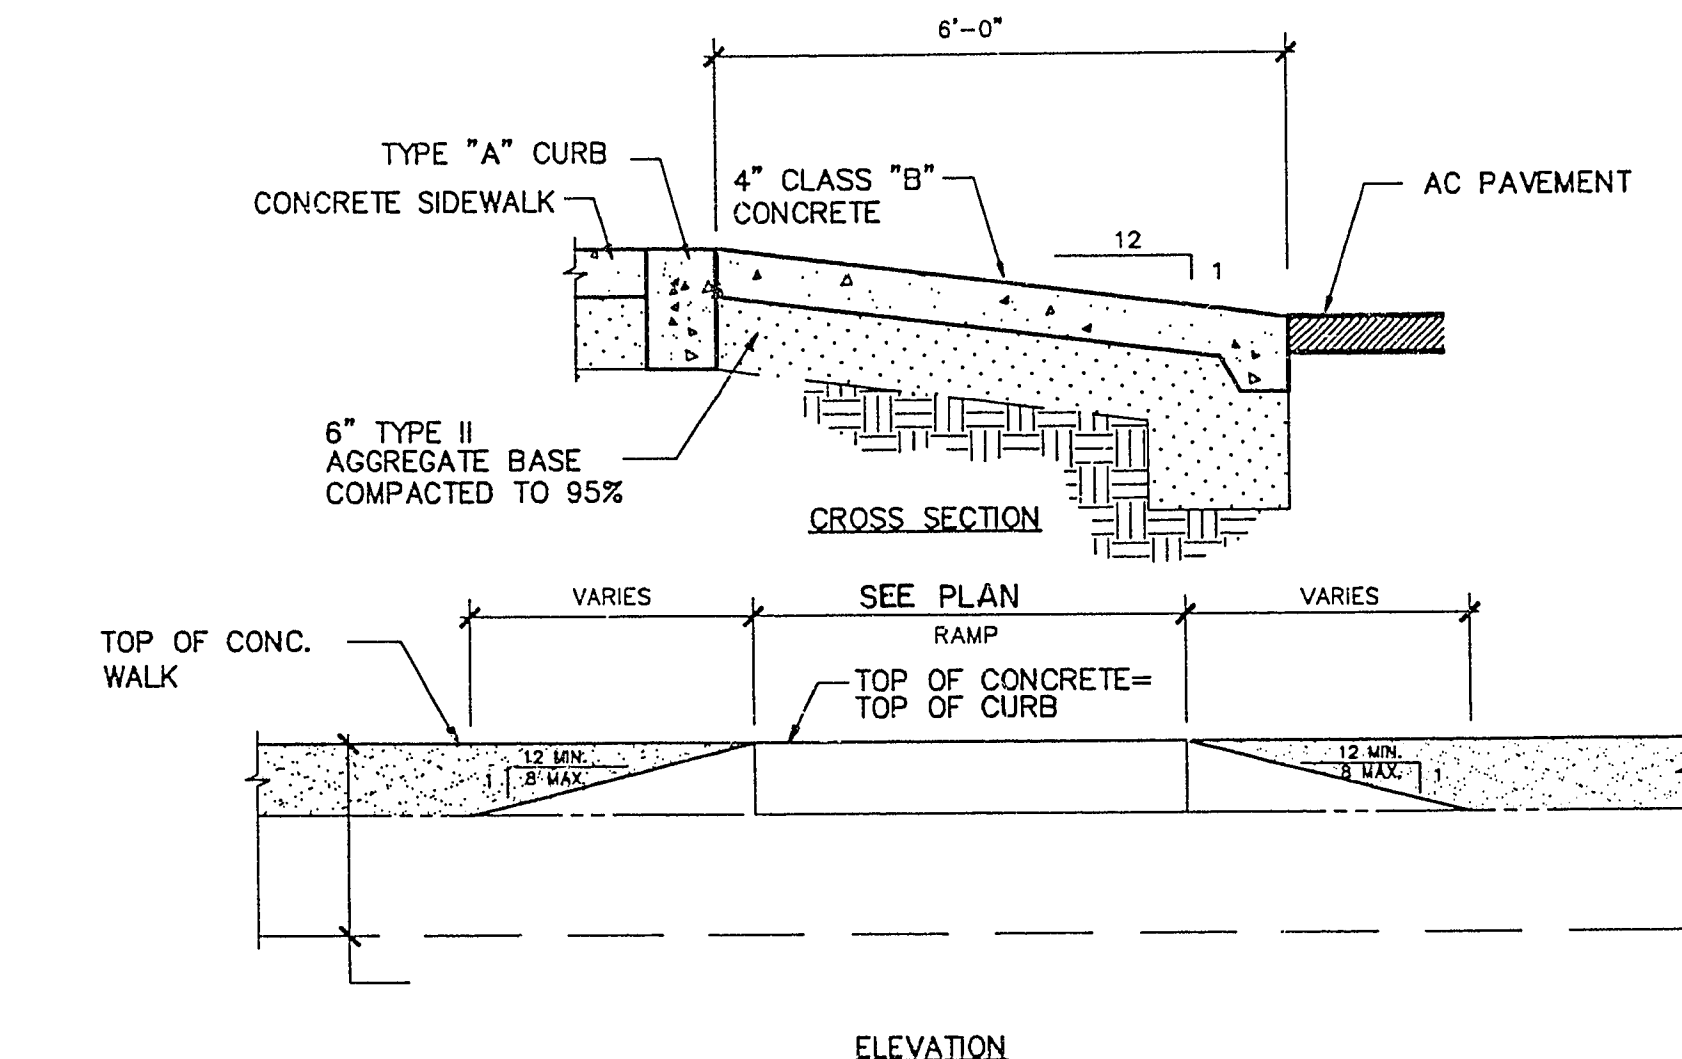


DETAIL — HANDICAP RAMP 5
NO SCALE

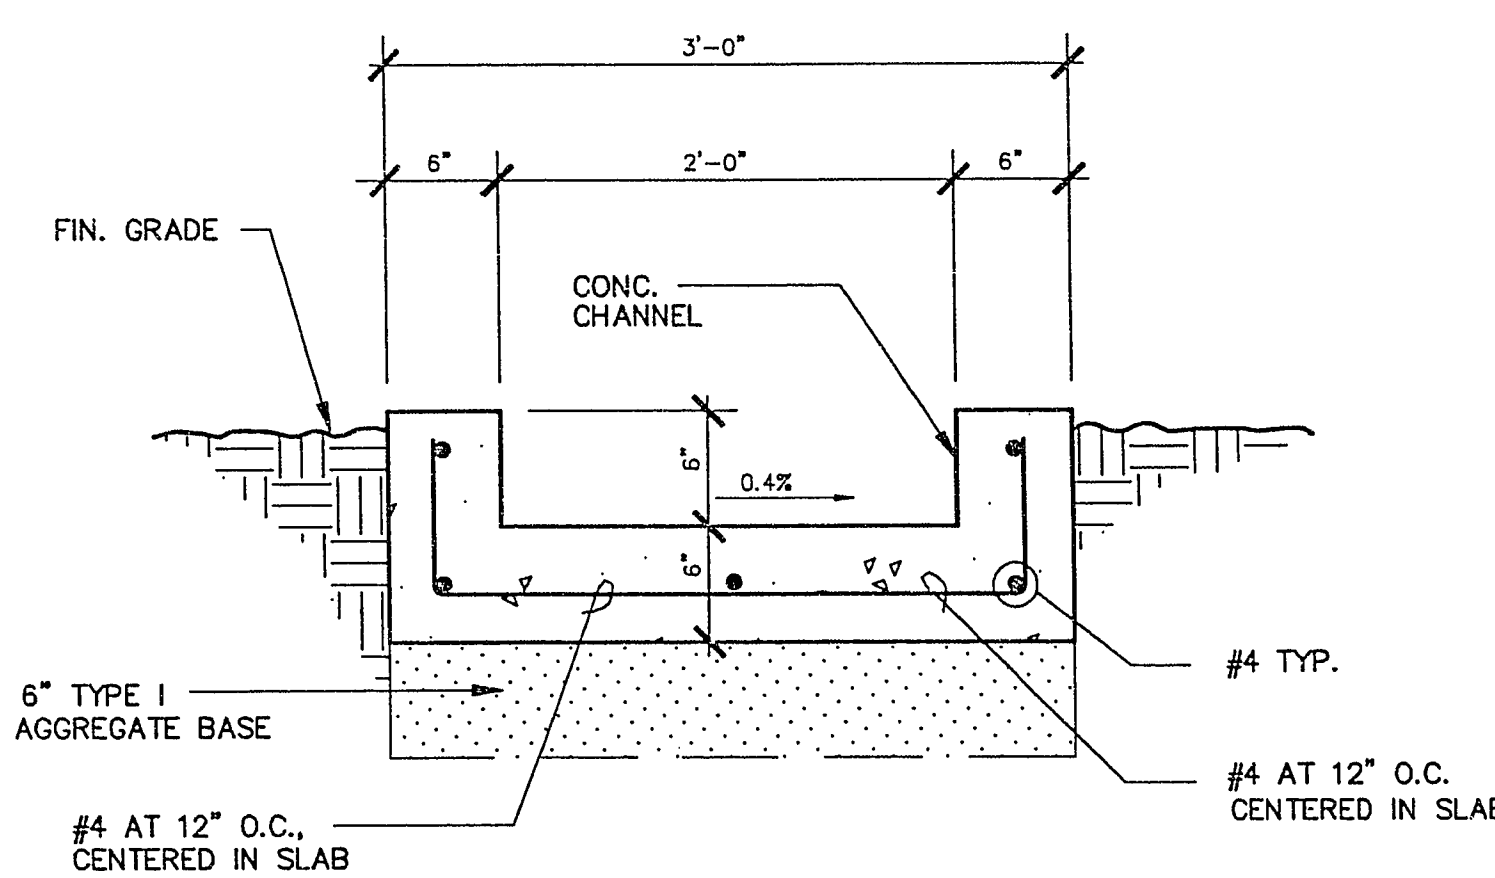


DETAIL — DRAINAGE CHANNEL 6
NO SCALE

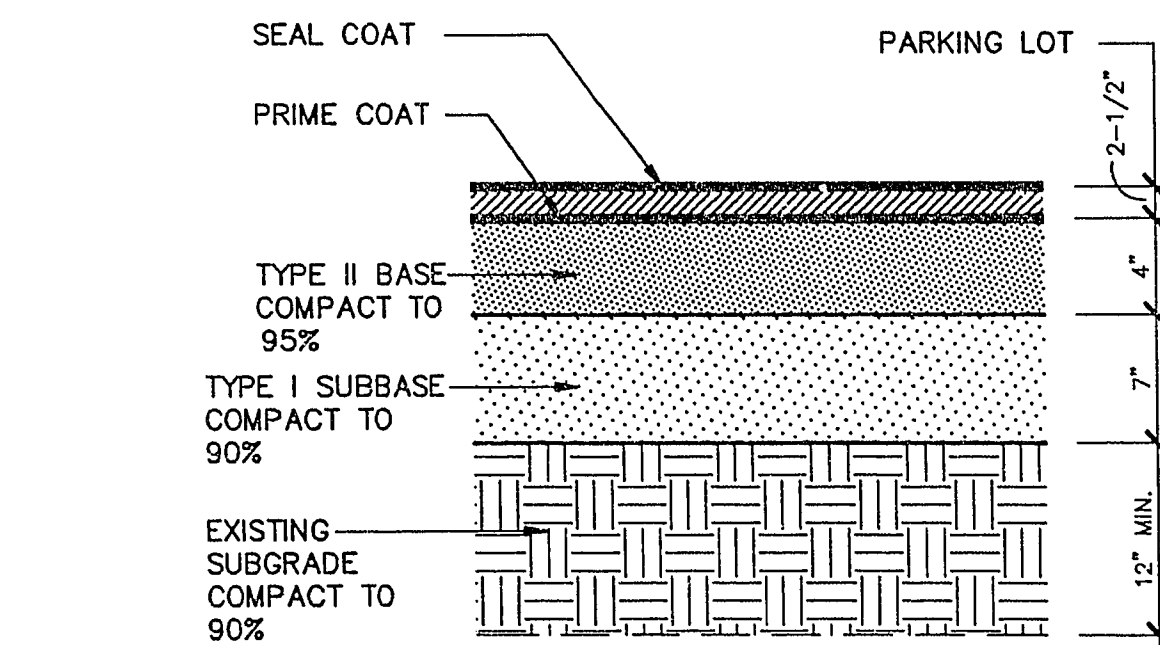


TYPICAL PAVEMENT SECTION 7
NO SCALE

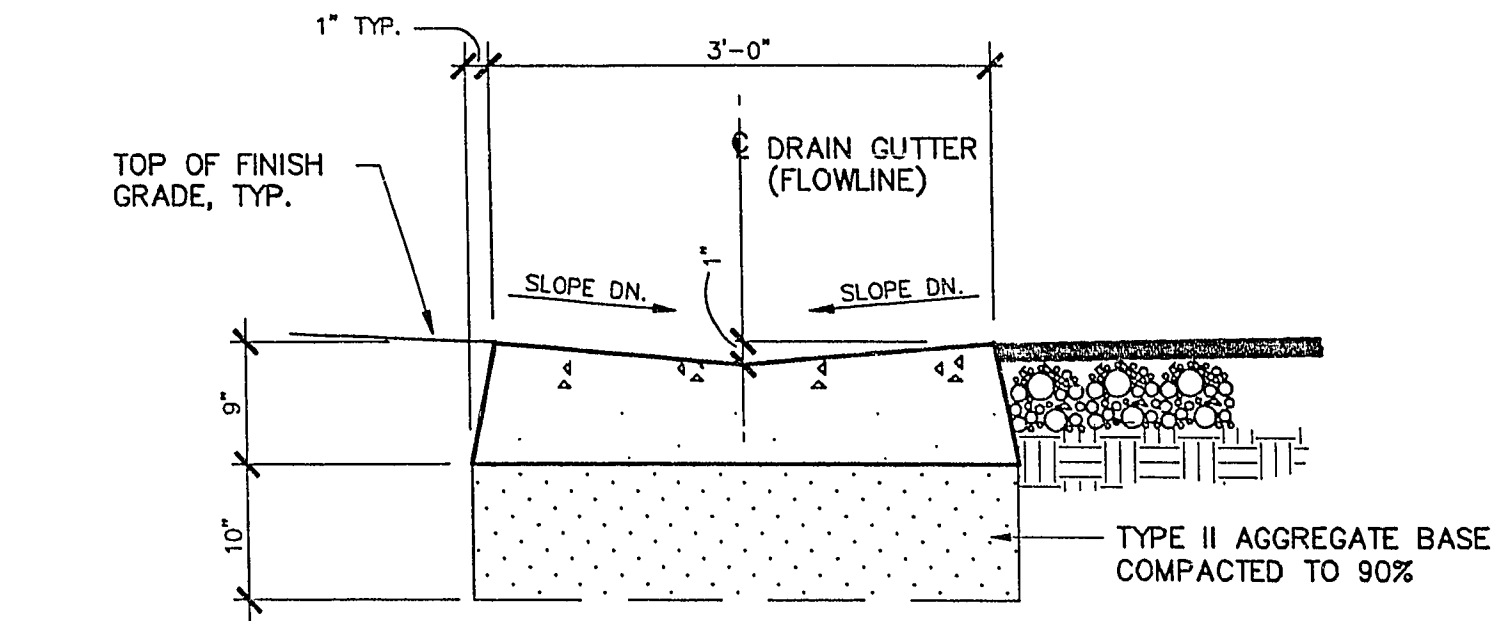

DETAIL — VALLEY GUTTER 8
NO SCALE

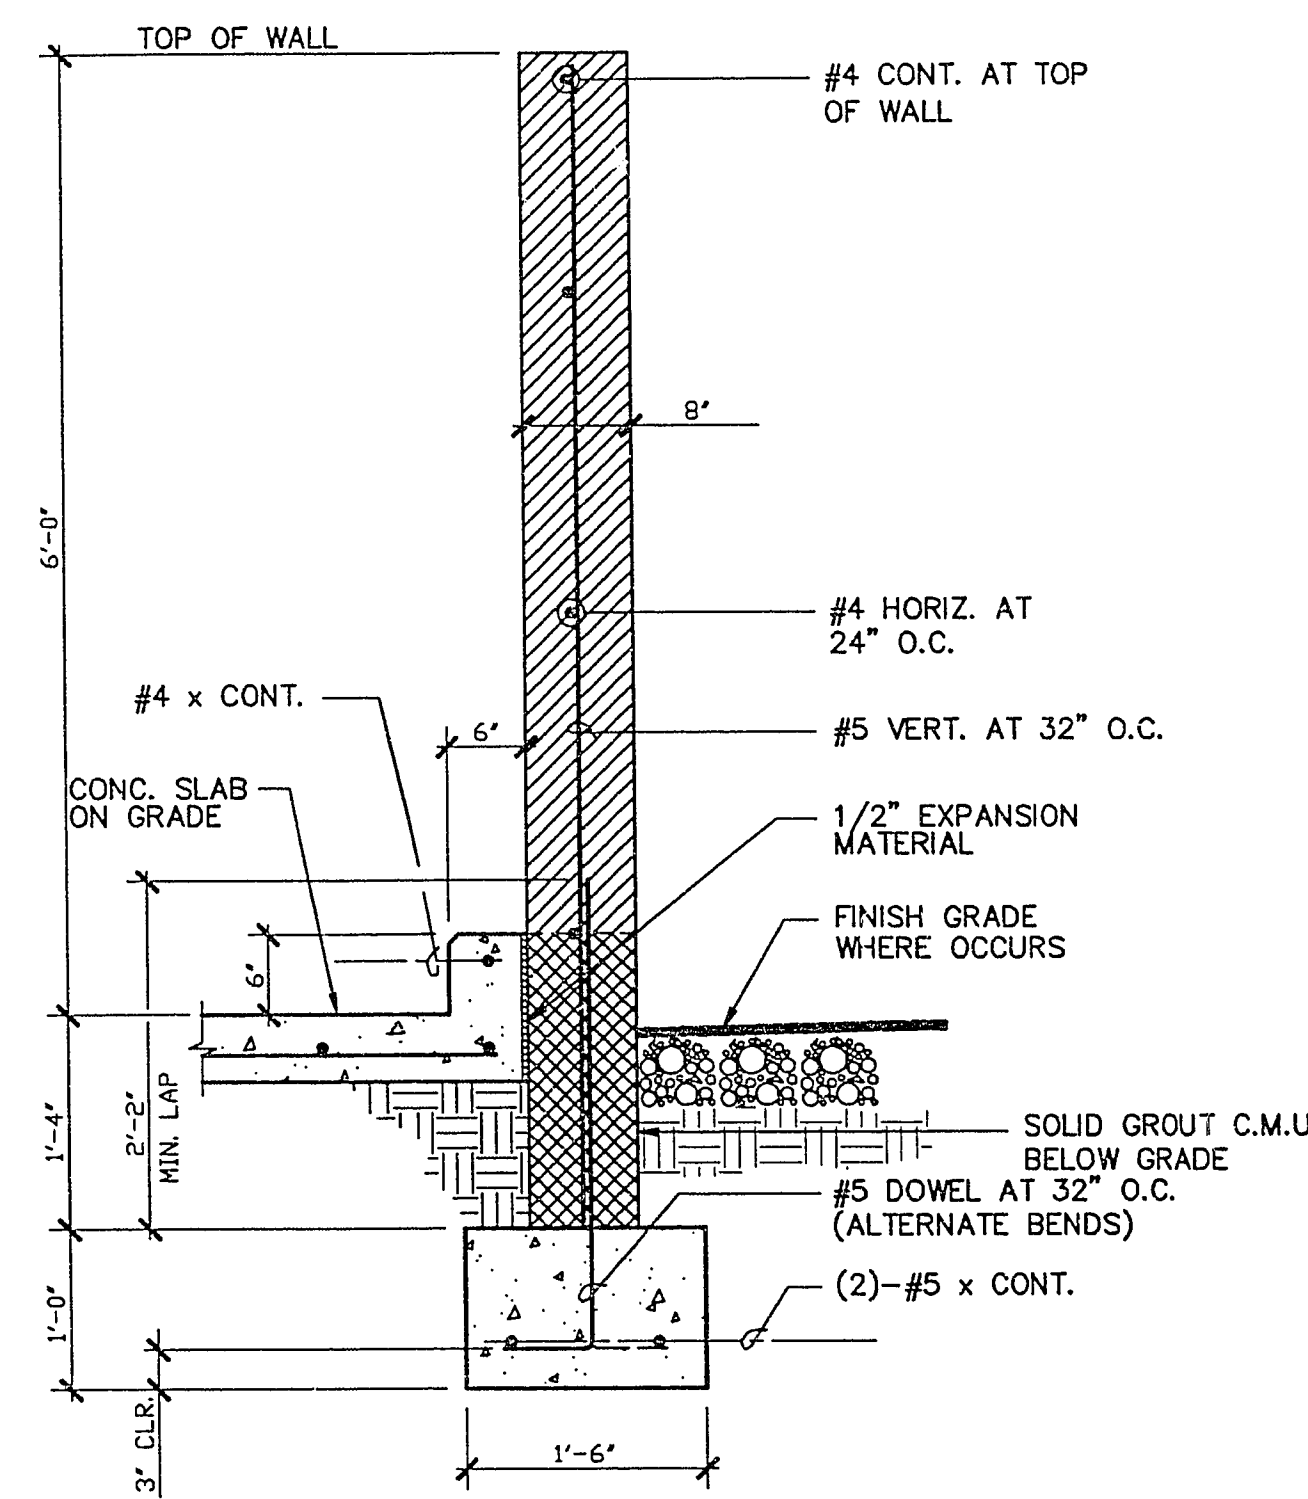


DETAIL — TRASH ENCLOSURE 2
NO SCALE

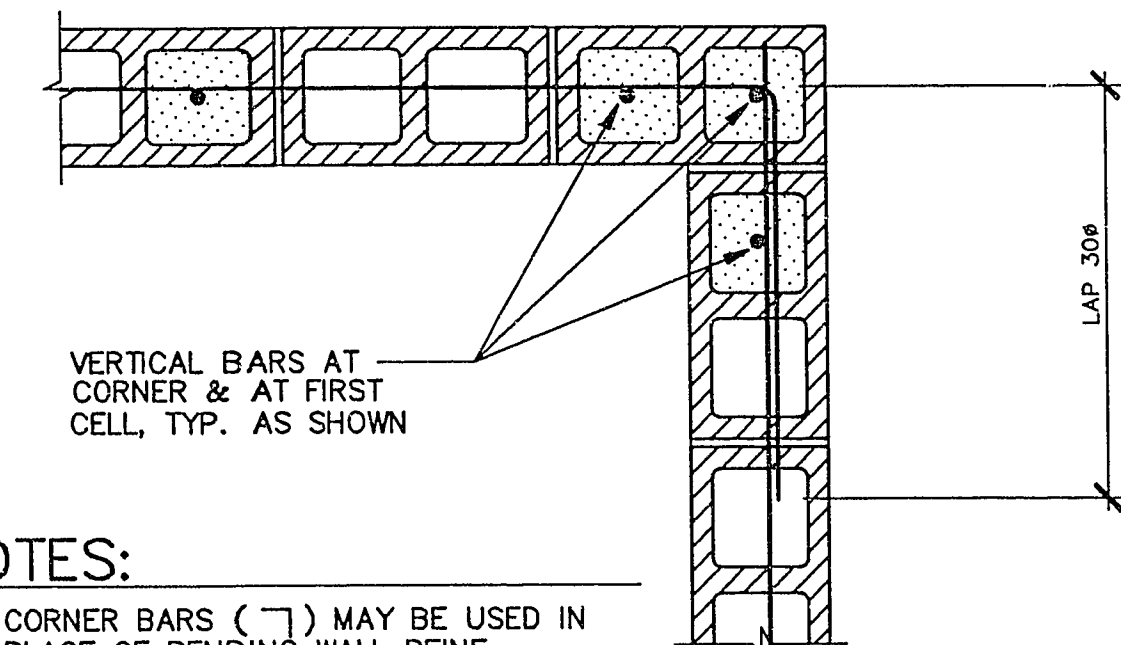


NOTES:
1. CORNER BARS () MAY BE USED IN PLACE OF BENDING WALL REINF. PROVIDED EACH END LAP IS 30" (2'-0" MIN.)


DETAIL—CMU WALL CORNERS 3
NO SCALE

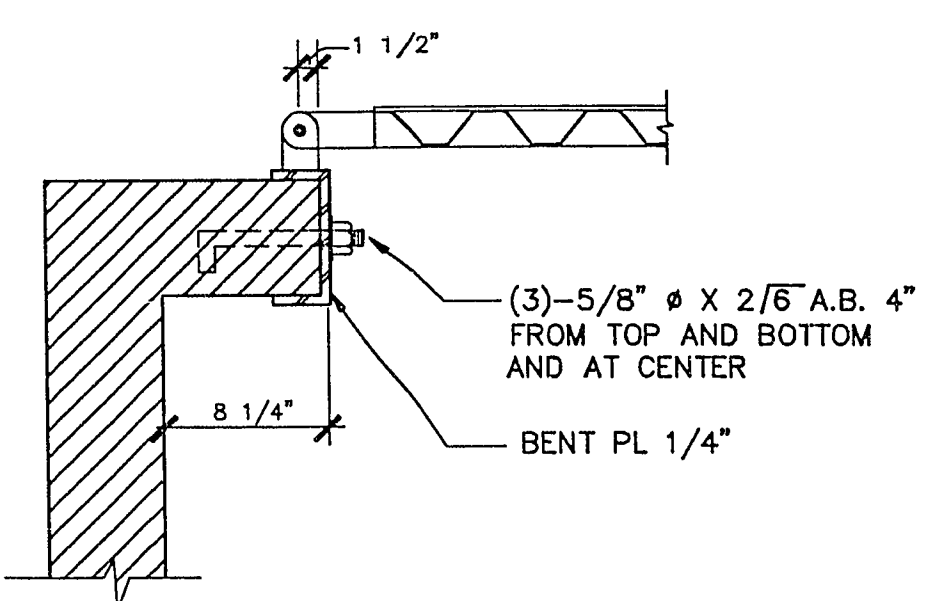

DETAIL 4
NO SCALE

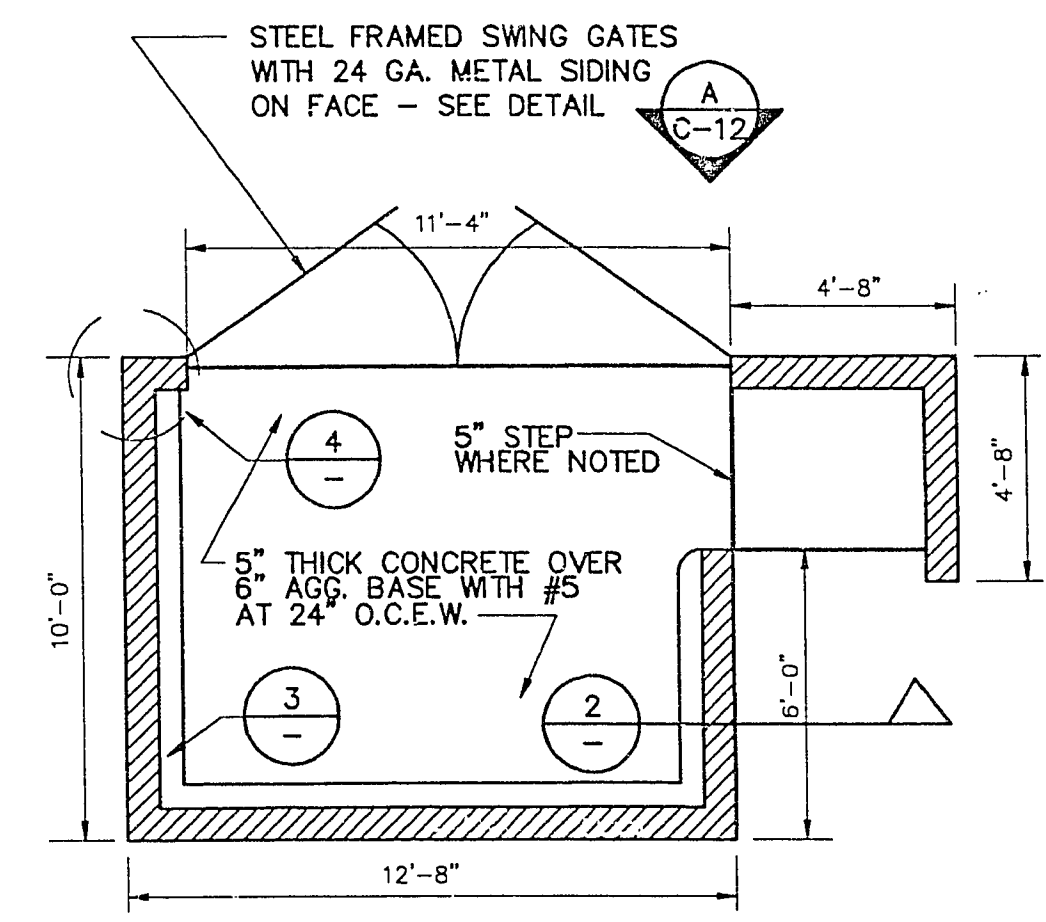

PLAN — TRASH ENCLOSURE 1
NO SCALE

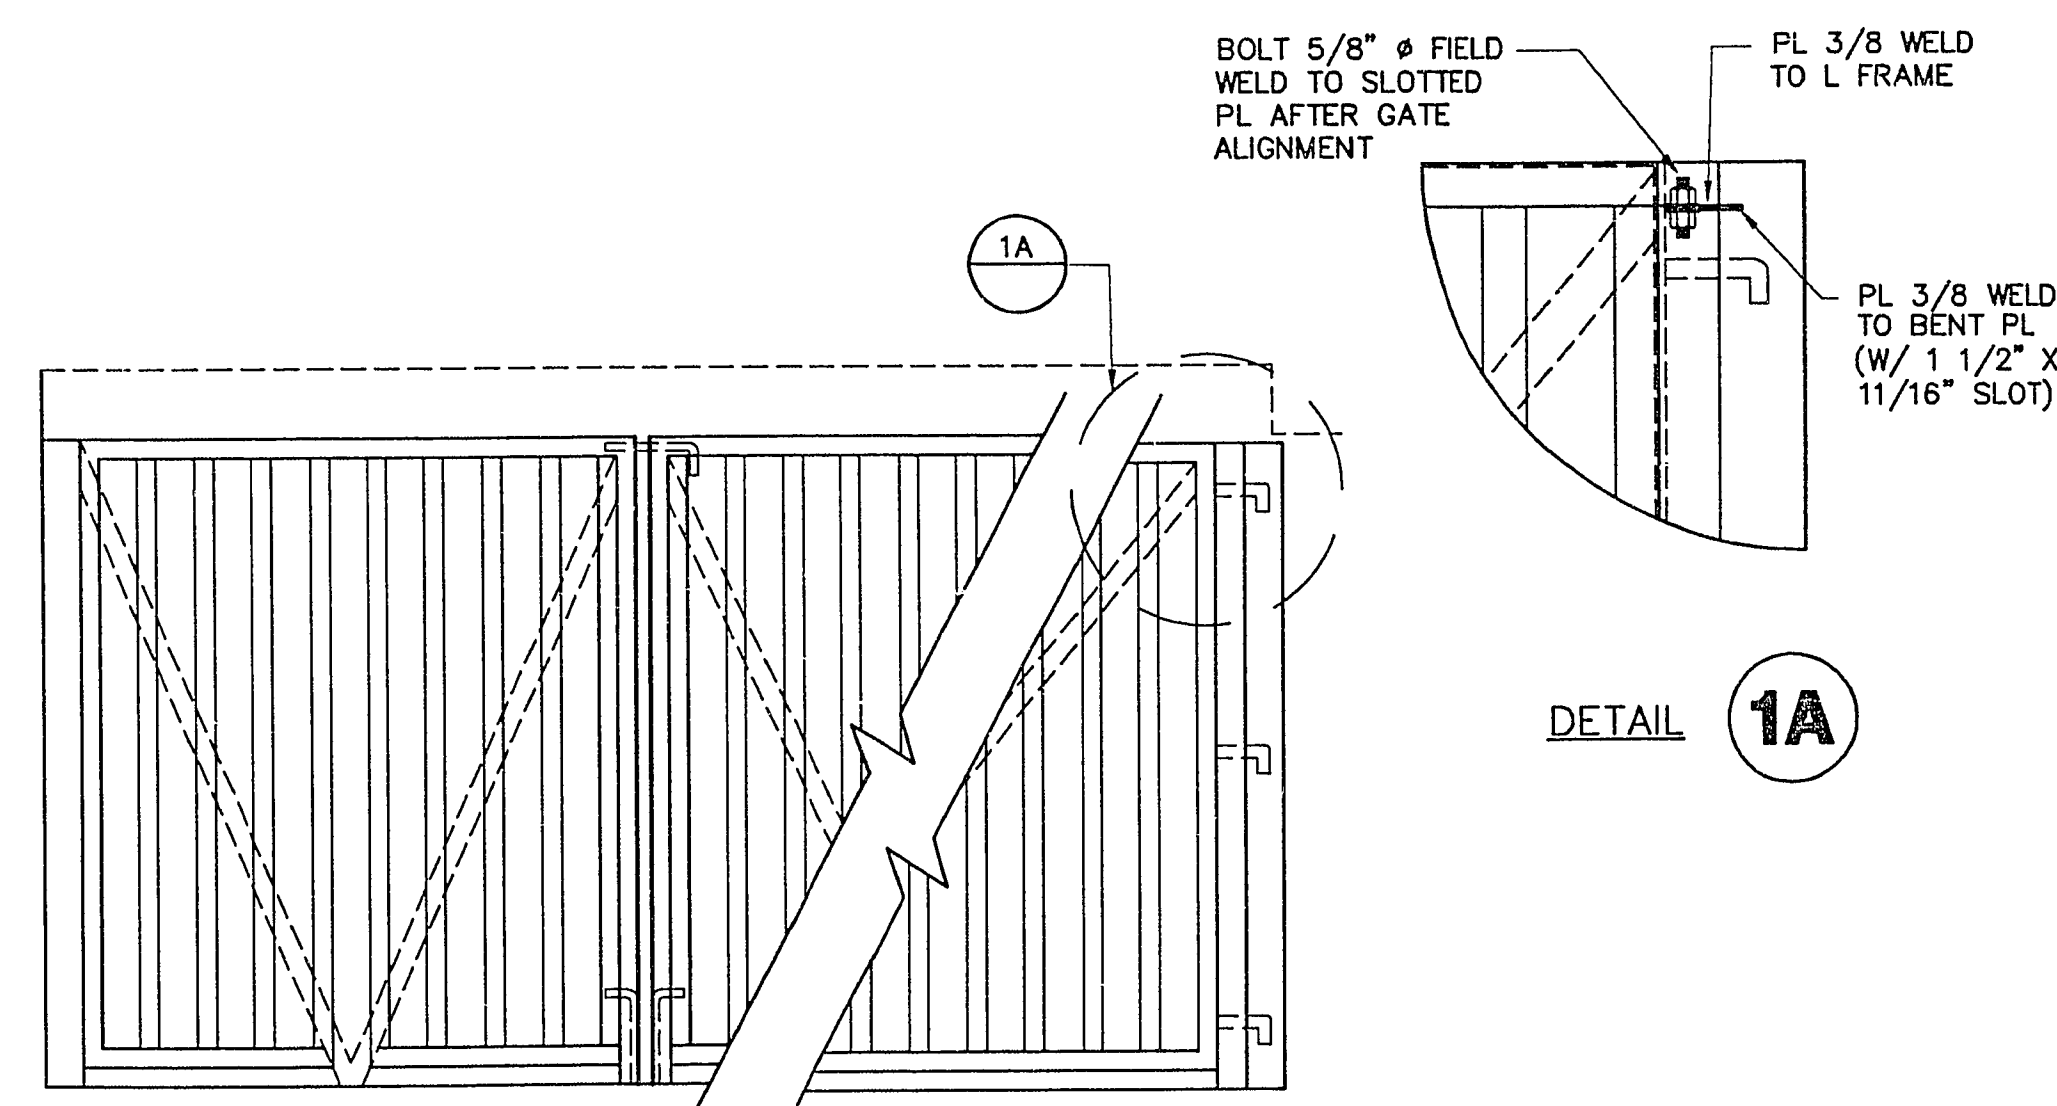

ELEVATION A
NO SCALE

DATE	REVISION

ANY INFORMATION OR DATA ON THIS DRAWING IS NOT INTENDED TO BE SUBJECT FOR REUSE OR ADAPTATION FOR ANY OTHER PROJECT. ANY REUSE WITHOUT WRITTEN VERIFICATION AND ADAPTATION FROM THE ENGINEER SHALL BE AT THE USER'S SOLE RISK. THE ENGINEER ASSUMES NO LIABILITY OR LEGAL EXPOSURE TO THE USER.

POGGEMEYER DESIGN GROUP
SURVEYORS
PLANNERS
ENGINEERS
1140 ALMOND TREE LANE, SUITE 306 LAS VEGAS, NEVADA 89104 (702) 735-5108

WEST SERVICE CENTER
PHASE I
B & S, Q.C. & SANITATION

DETAIL SHEET

JOB NUMBER	91012
DESIGNED BY	GP
DRAWN BY	RP
CHECKED BY	TP
DATE	8-7-92
SHEET NUMBER	12 OF 78

C-12
12 OF 12