



BID NO. 91-0820-2

CITY MANAGER	WILLIAM J. NOONAN
DIRECTOR OF DESIGN & DEVELOPMENT	THOMAS B. GRAHAM

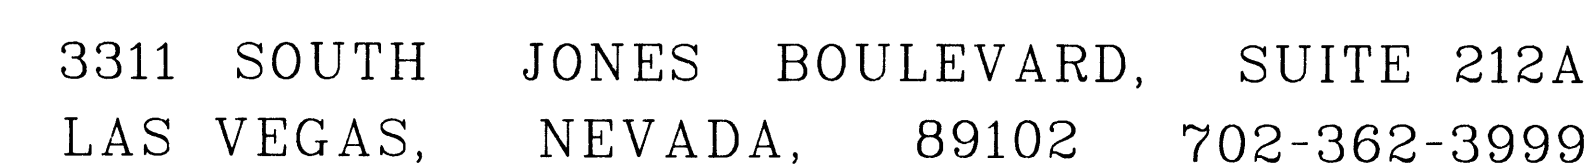

- A1.1 EXISTING/DEMOLITION PLAN - WEST
- A1.2 EXISTING/DEMOLITION PLAN - EAST
- A1.3 NEW ROOF PLAN - WEST
- A1.4 NEW ROOF PLAN - EAST
- A1.5 CONCRETE PAVER LAYOUT
- A2.1 DETAILS

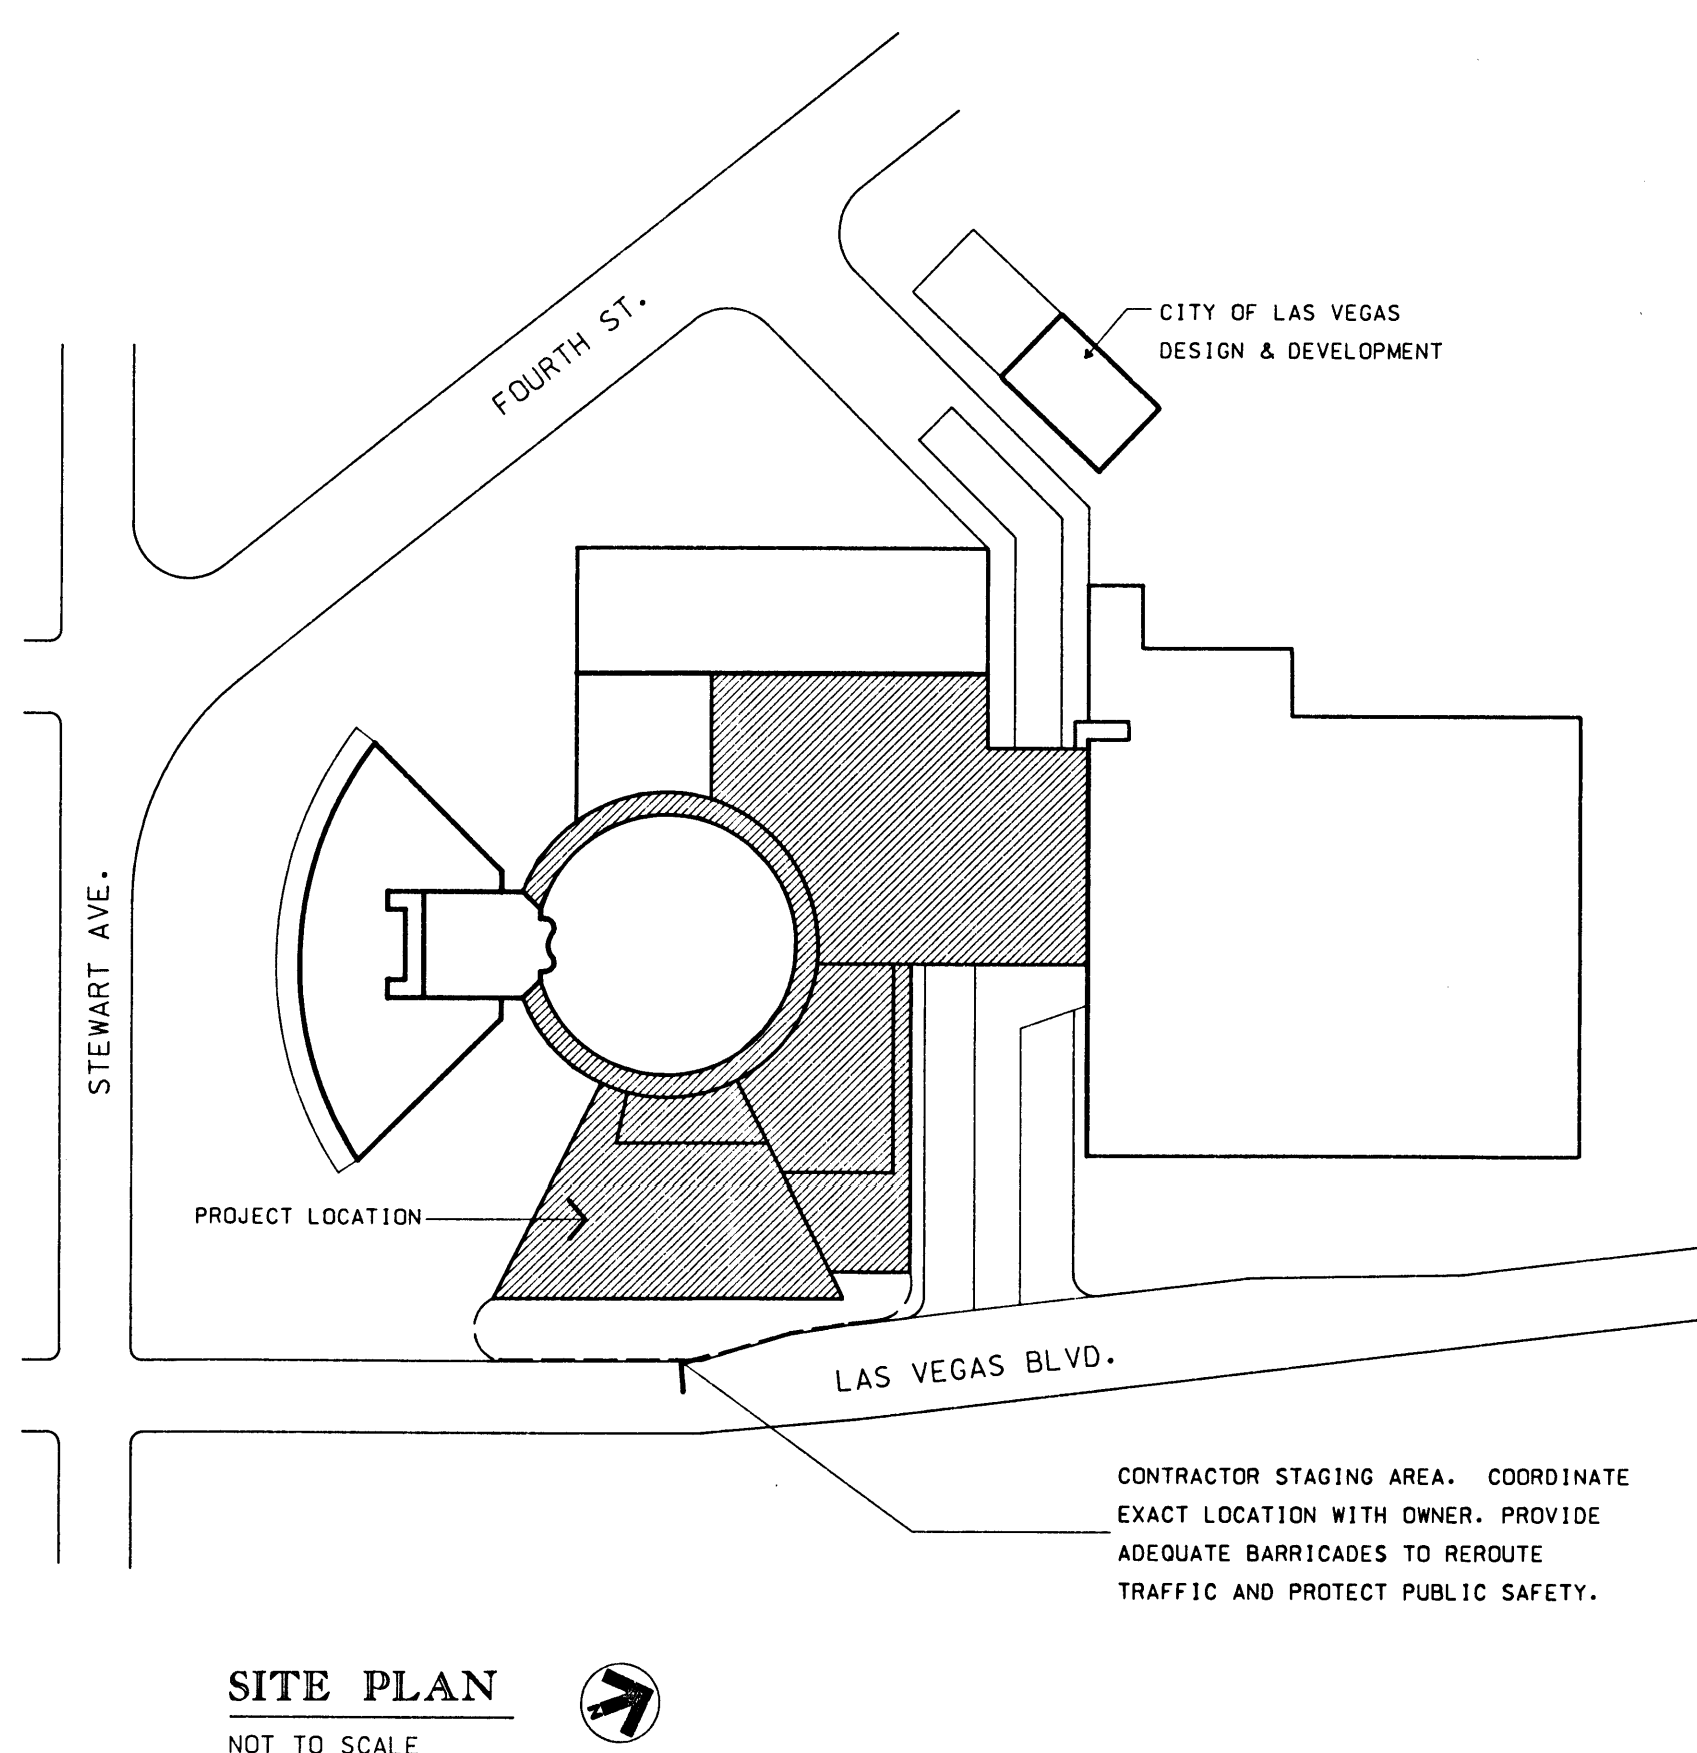

TITLE	NAME	DATE
CITY MANAGER		
DEPUTY CITY MANAGER		
DIRECTOR OF DESIGN & DEVELOPMENT		
CHIEF OF ARCHITECTURAL DESIGN		
CHIEF OF PROJECT CONTROL DIVISION		
METRO POLICE DEPT.		

REVISIONS:

THESE DRAWINGS AND DESIGNS ARE THE PROPERTY OF THE ARCHITECT AND MAY NOT BE DUPLICATED OR UTILIZED FOR ANY PURPOSE WITHOUT THE ARCHITECT'S WRITTEN CONSENT.

AS INSTRUMENTS OF SERVICE, THESE DOCUMENTS ARE NOT FINAL, AND THEREFORE NOT VALID, UNLESS THEY ARE SIGNED, DATED, AND SEALED BY THE ARCHITECT, CAROL E. BRUNO.