




SHADOW LN.

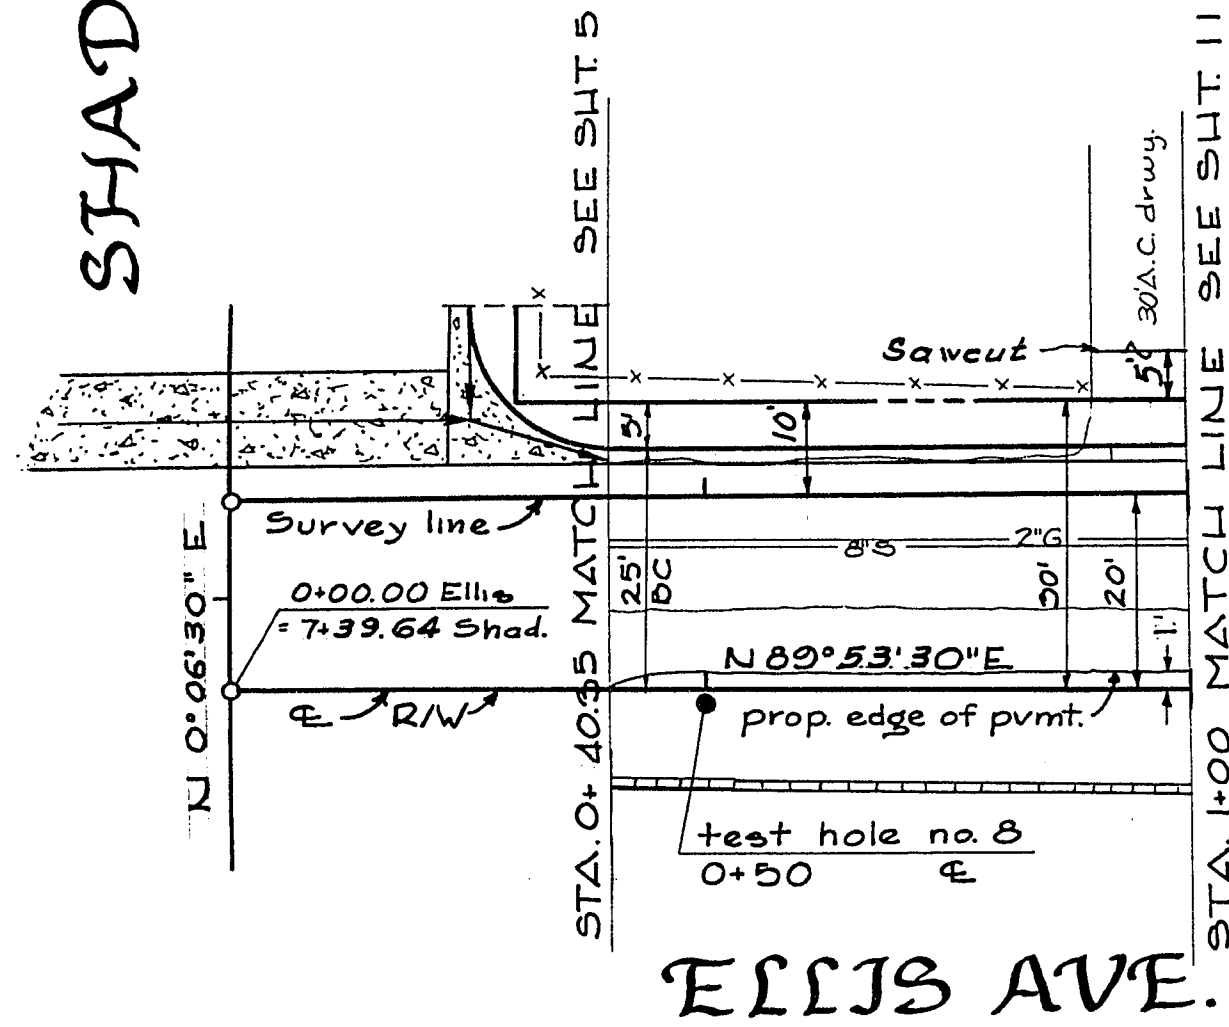

ELLIS AVE.

BM 1614 B 8
Rivet & plate NW cor. of
VALDMAN & WESTWOOD
Elev. 2055.698

APPROVED *[Signature]* 12-7-70
TRAFFIC ENGR. DATE

1. CHECKED BY: J. M. BASSLER
2. WAS REVIEWED UNDER AIT
3. DATE: 12-7-70
4. R. L. 1624

2051	Shadow	781.15	54	RT	Exist. ground 30' Lt &	2051
2050	PI 50.44	50	50.3	50.4	-0.55% Fl Lt.	2050
2052	PI 51.30	51.07	50.66	50.57	Exist. & R/W line -0.55% Edge of pavt Rt.	2052
2051	PI 50.44	50	50.3	50.4	-0.55% Fl Lt.	2051

APPROXIMATE QUANTITIES FOR ELLIS AVE. - THIS SHEET					
ITEM	DESCRIPTION	UNIT I	UNIT II	CLV	UNIT
20100	Sawcut	10	15		LF
20100	Excavation	112	4		CY
302100	Type I gravel base	24			CY
302200	Type II gravel base	16			CY
333100	Fog seal	146			SY
334004	2" A. C. pavement	146			SY
340014	Type "L" curb & gutter	60			LF

REVISION NO.	DESCRIPTION	BY	DATE	APPROVAL
REVISIONS				
CITY OF LAS VEGAS NEVADA DEPARTMENT OF PUBLIC WORKS SERVICES DIVISION				
ELLIS AVE. S.D. 490 0+40.35 to 1+00				
W.O. NO. 4900	F.B.K. NO. 68-6X	DATE	DRAWING NO.	
SC (H) 1"=20'	SC (V) 1"=1'	06-08-70	107V800	
DES. G. BILLINGSLEY	DR. D. STEWART	20 MAY 70	FILE NO.	
APPROVED BY DIRECTOR OF PUBLIC WORKS <i>[Signature]</i>				
SHEET 10 OF 25				