

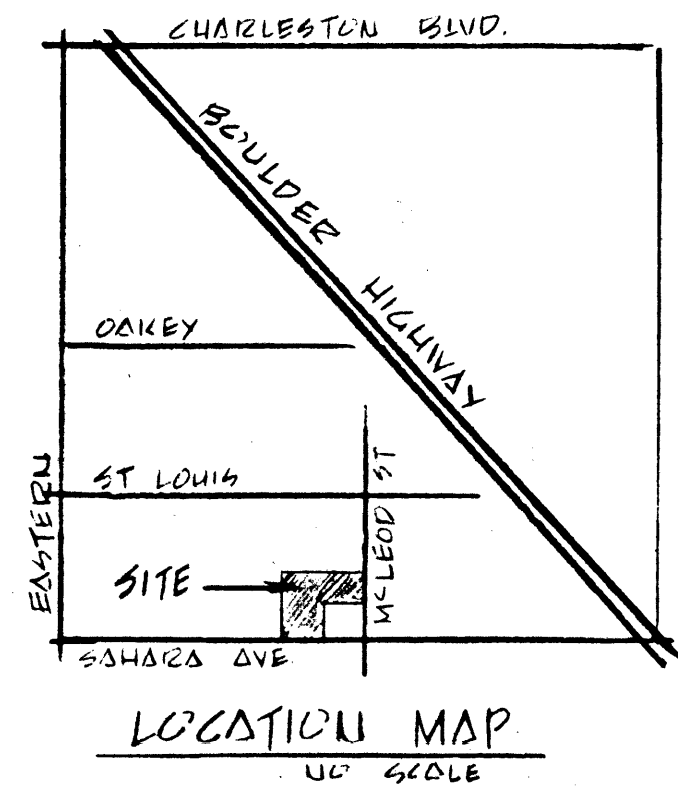
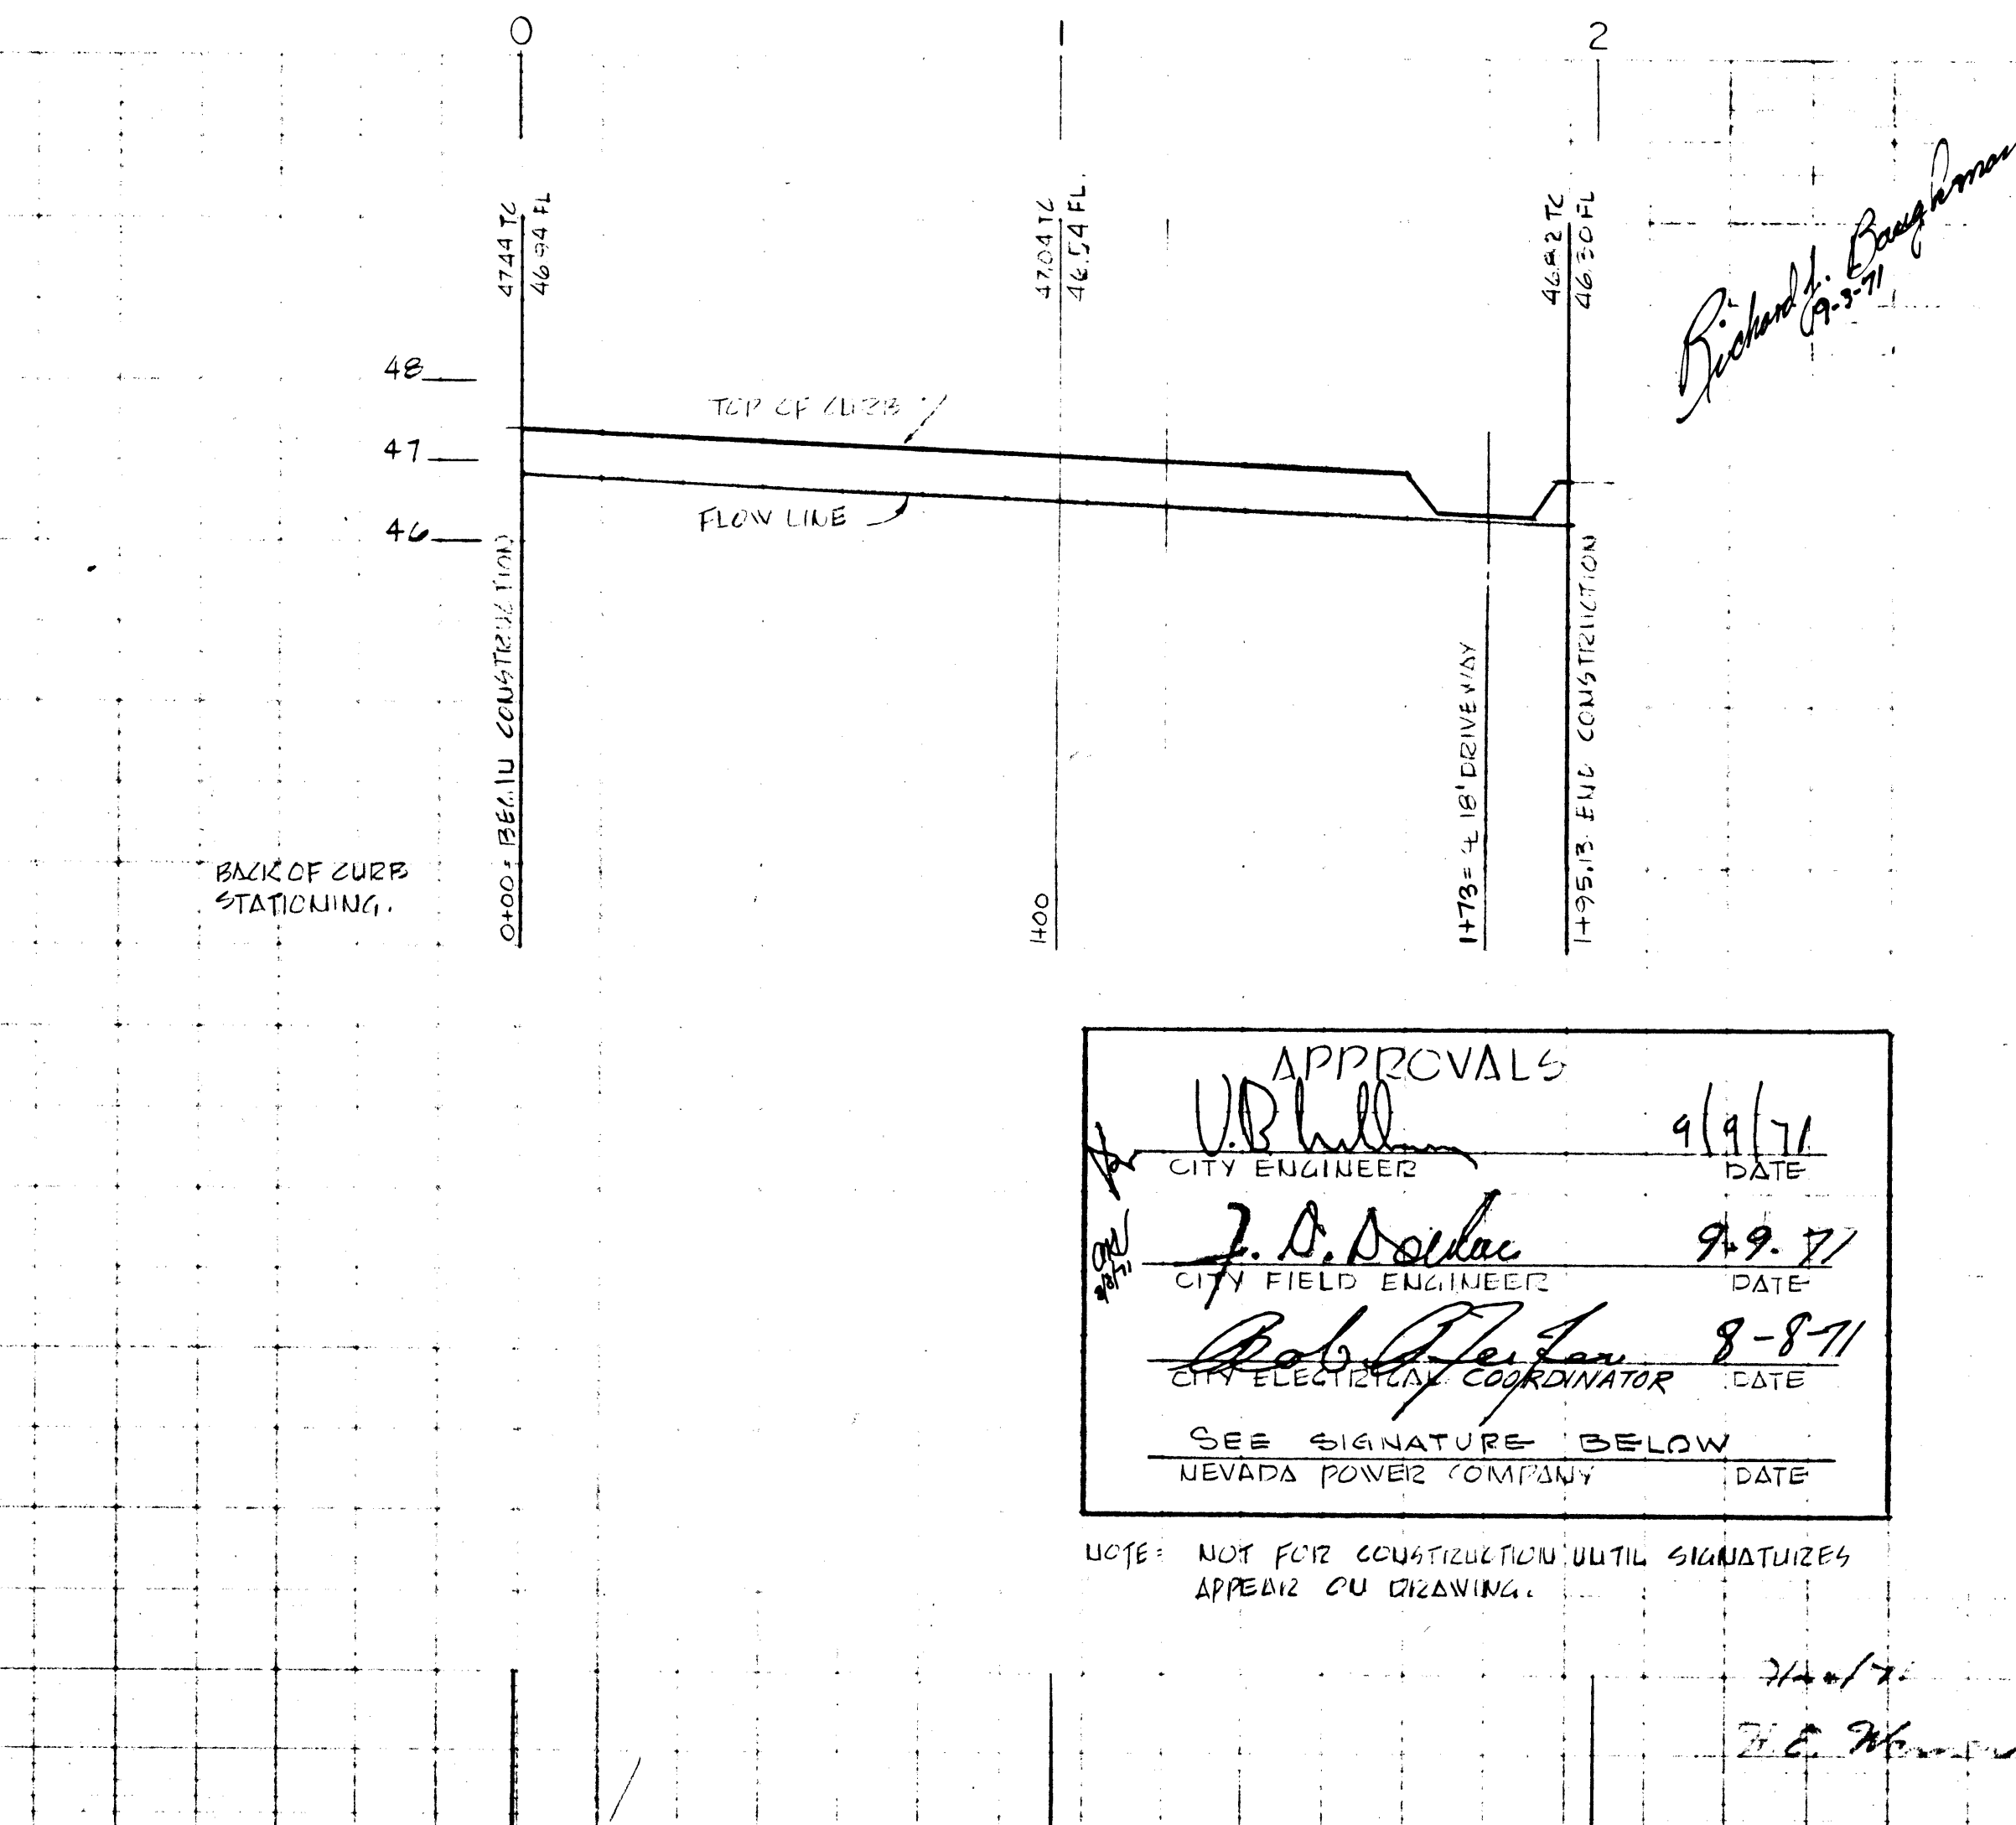
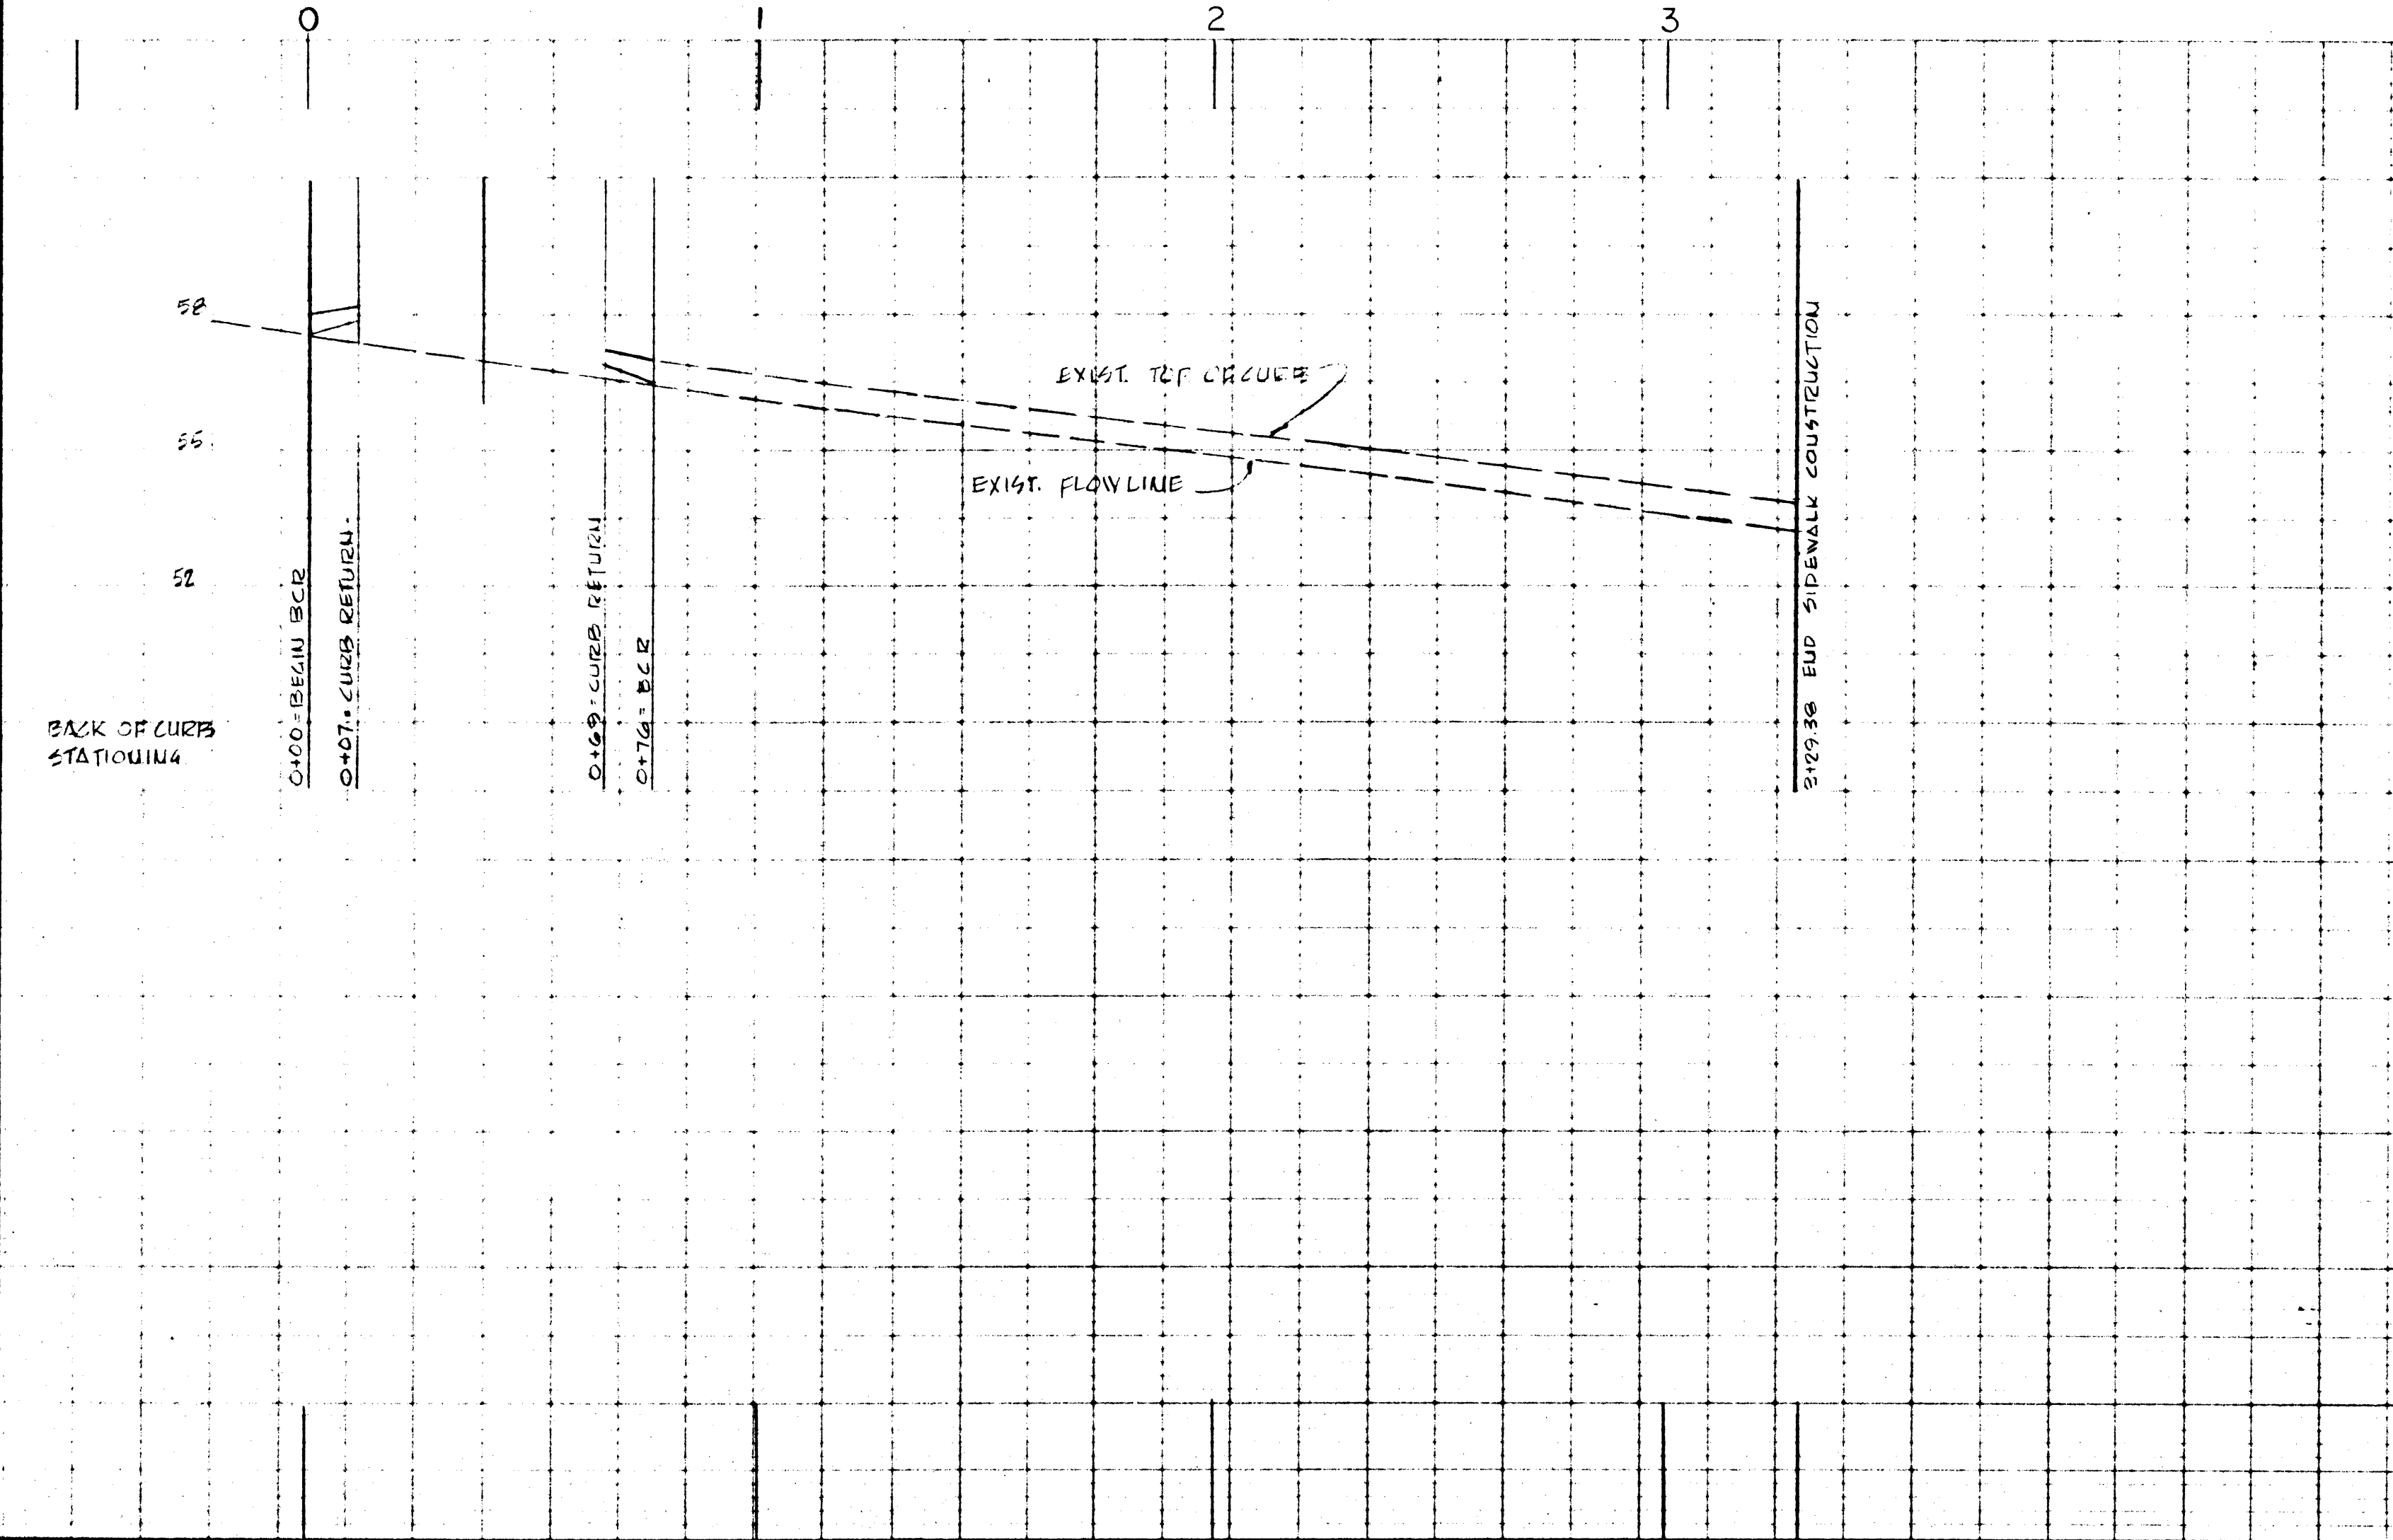
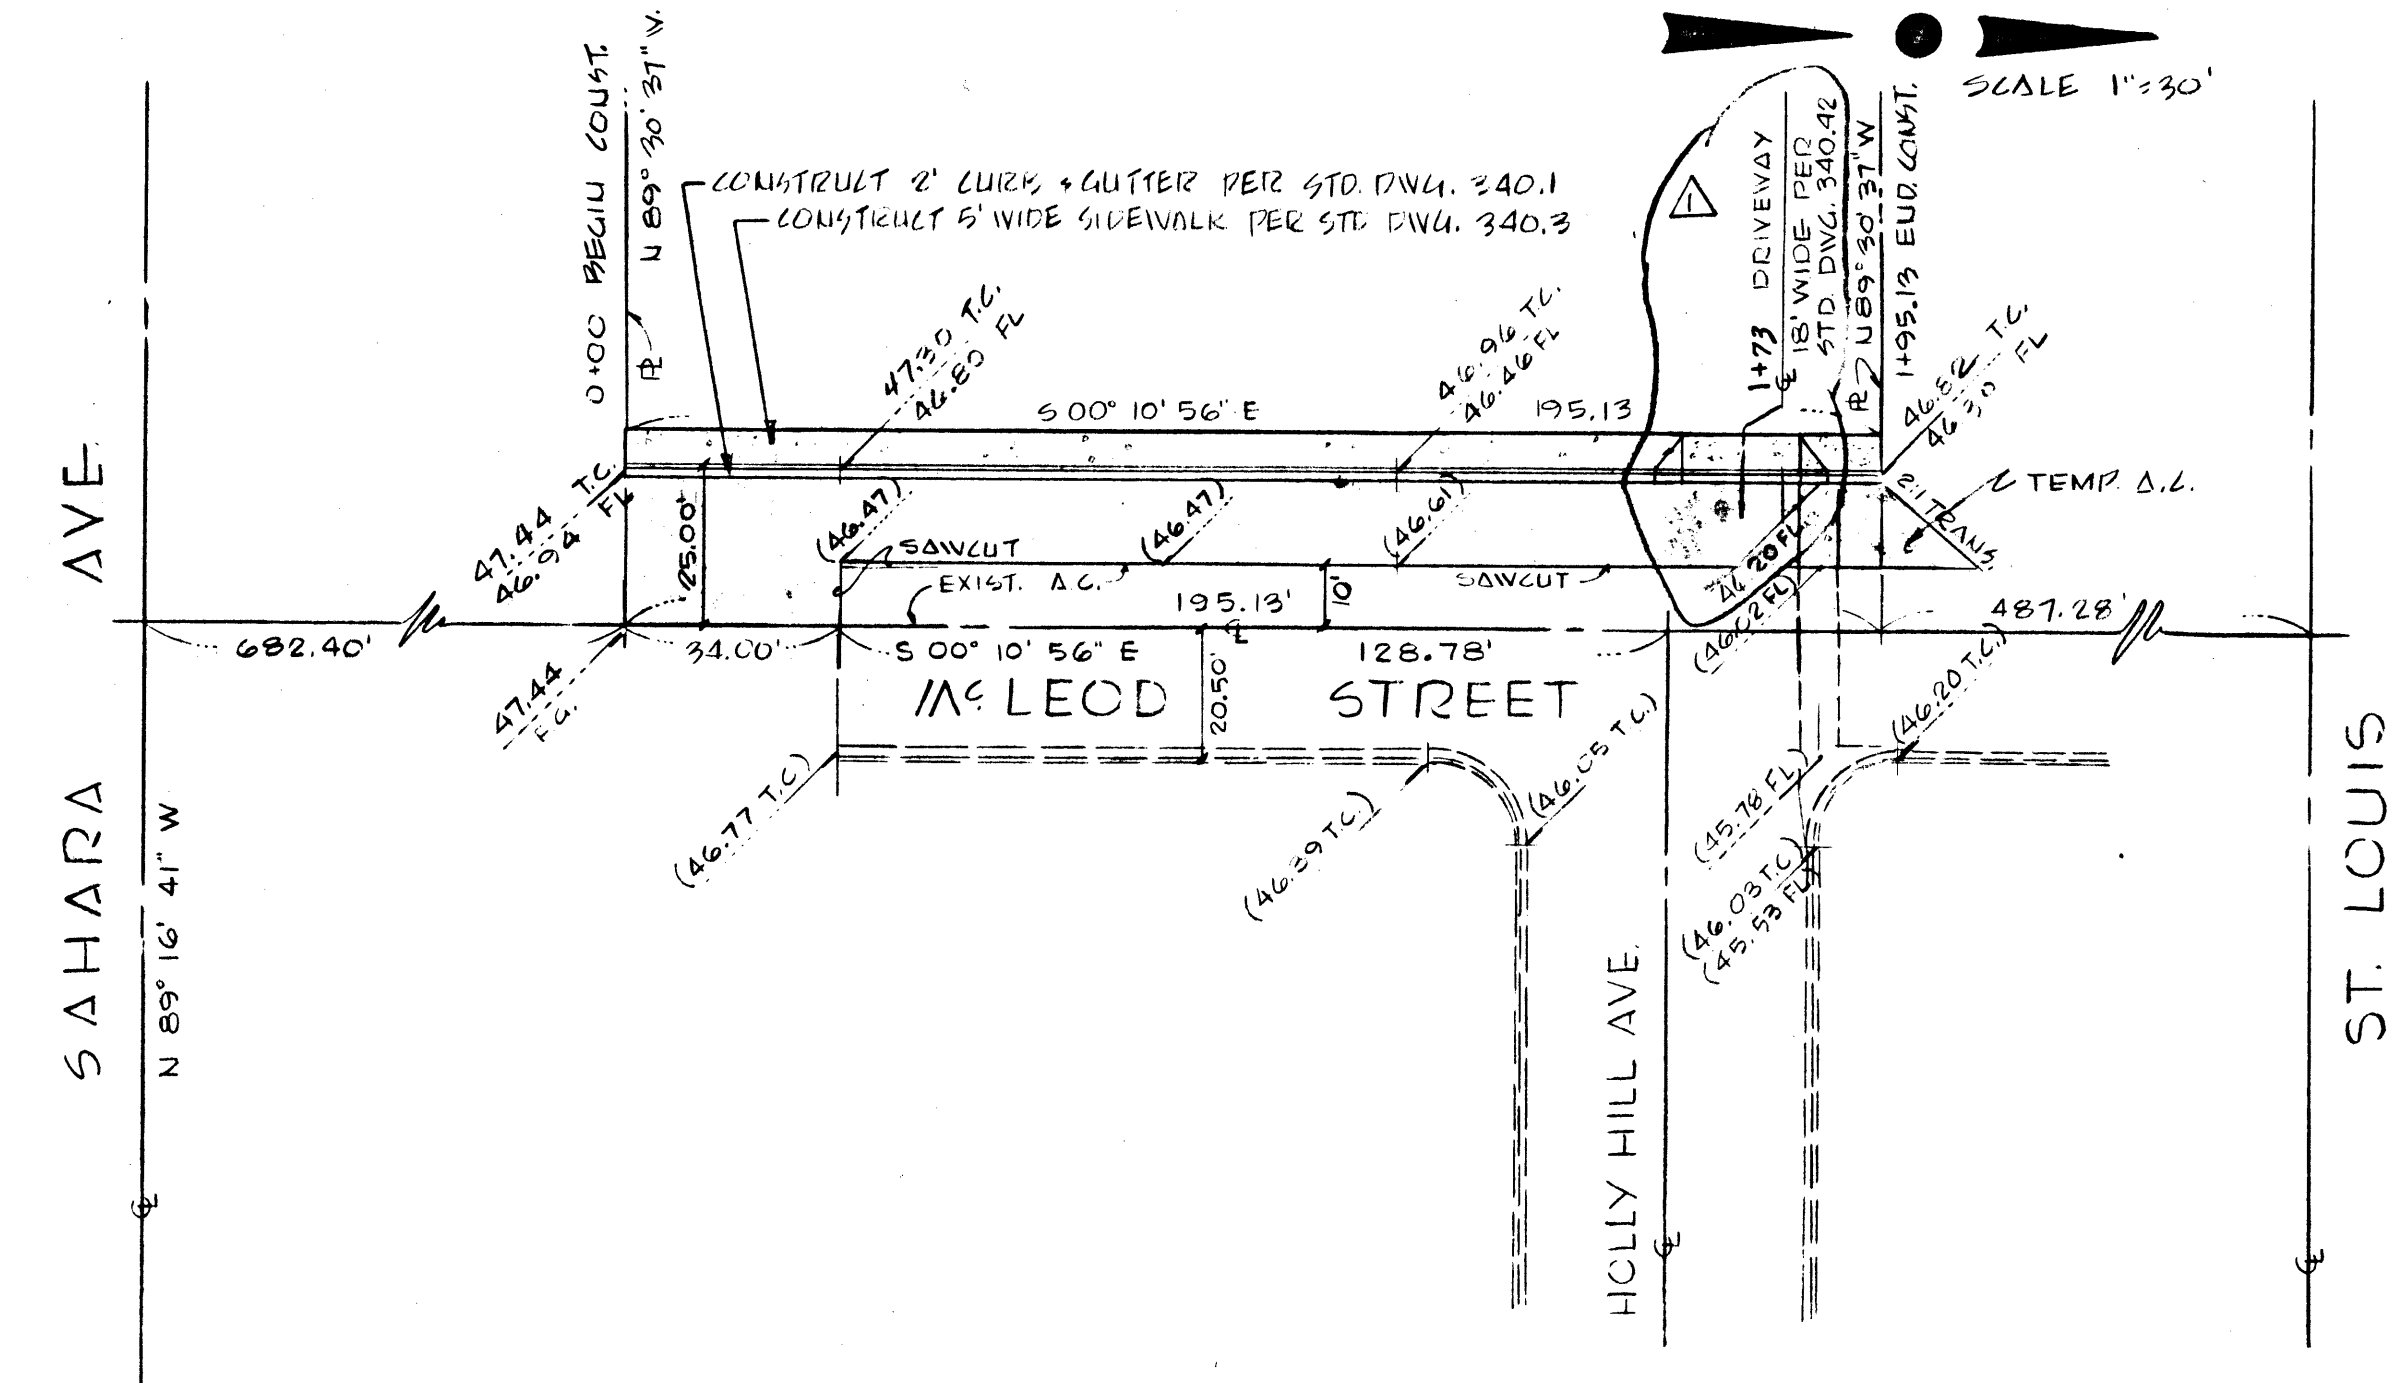


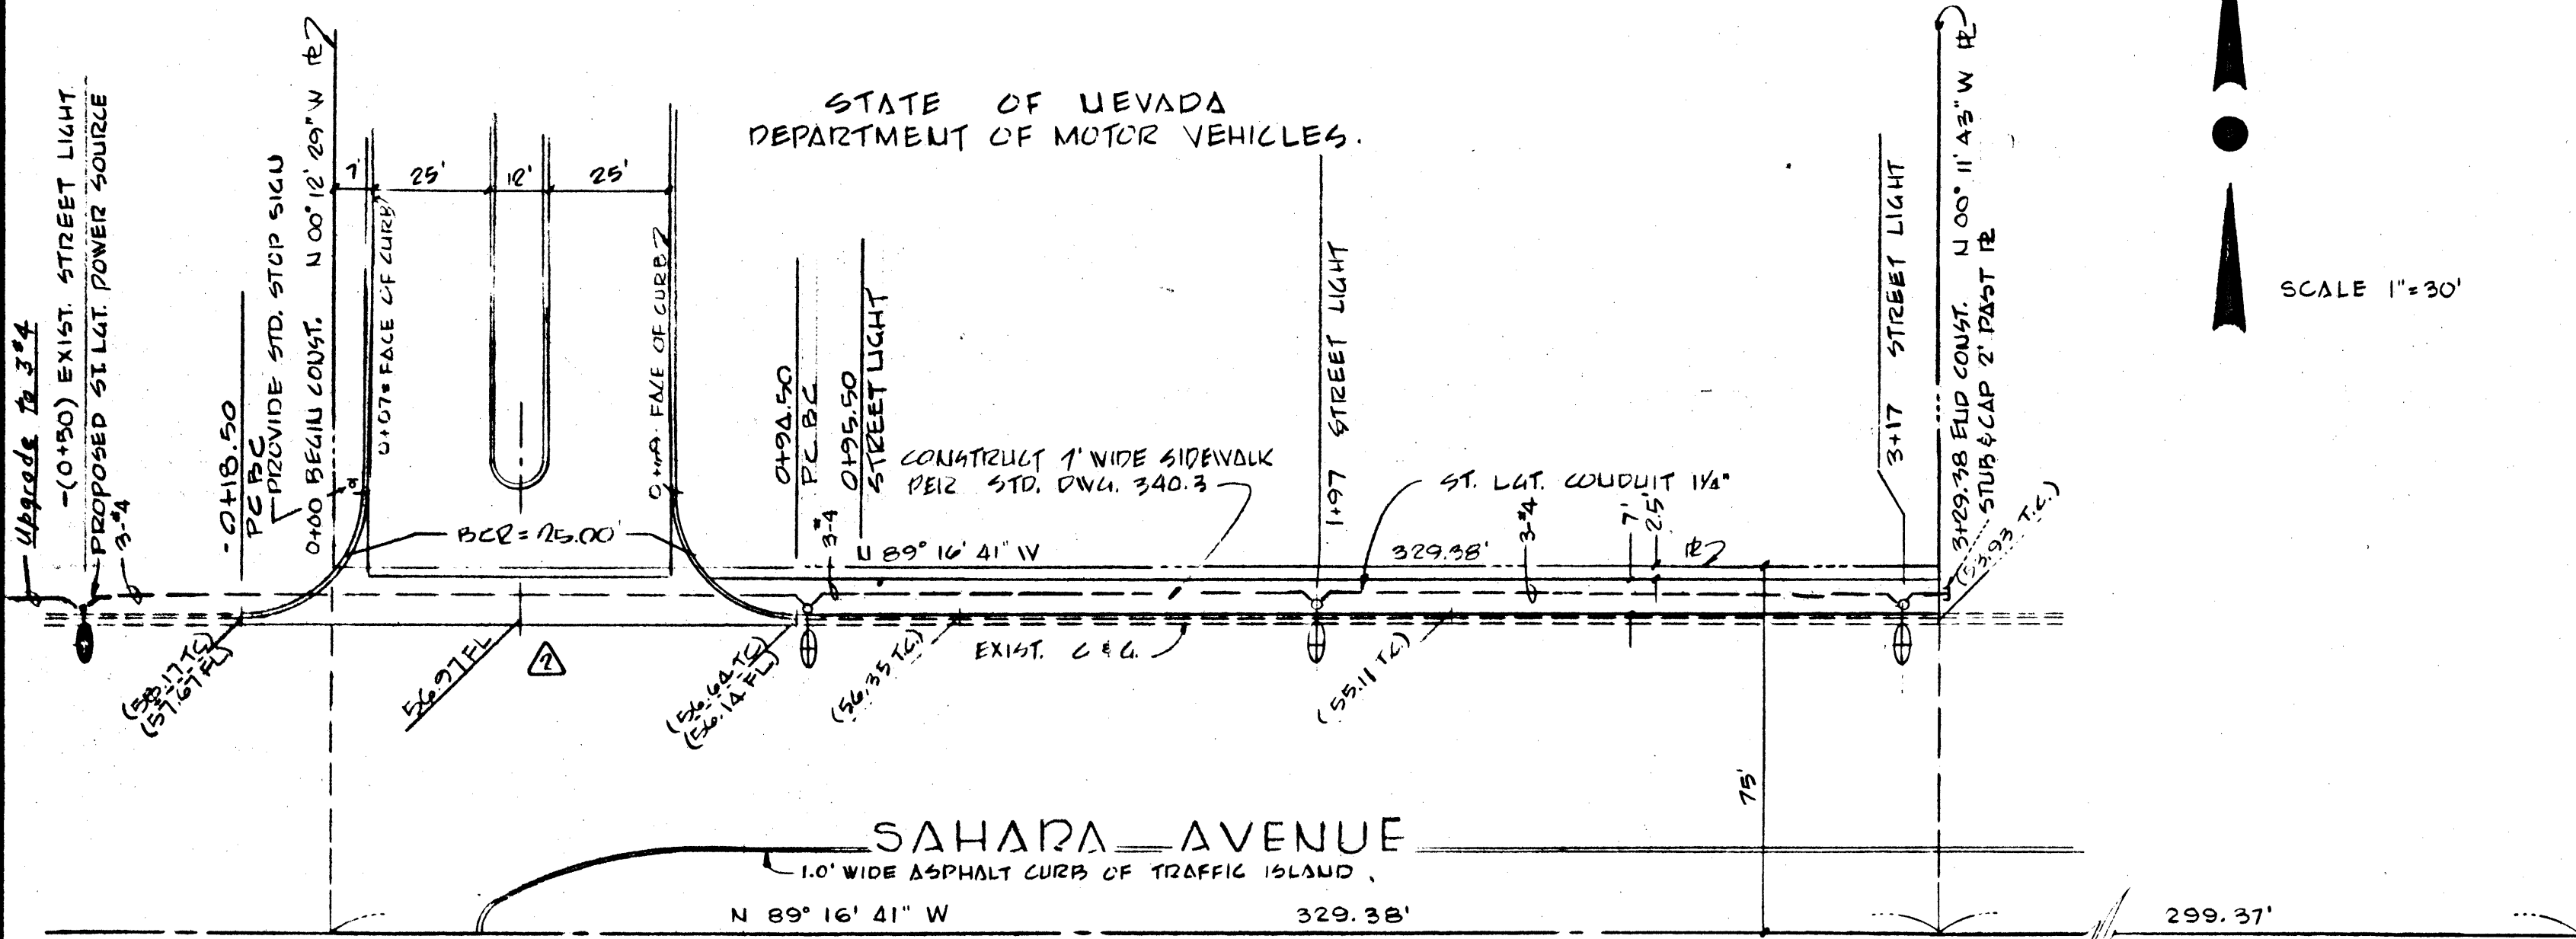

- NOTES:
1. UNDERGROUND 120/240 VOLT SINGLE PHASE 3-WIRE MULTIPLE SYSTEM, STREET LIGHT SPECIFICATIONS TO APPLY.
 2. ALL CONSTRUCTION TO BE IN ACCORDANCE WITH CLARK COUNTY STANDARDS AND/OR AS SHOWN ON THESE DRAWINGS.

NOTE! UTILITY INFORMATION WAS DERIVED FROM DATA FURNISHED BY UTILITY COMPANIES CONTRACTOR MUST CONFIRM LOCATION OF UTILITIES BEFORE COMMENCING EXCAVATION.

- ESTIMATED QUANTITIES (McLEOD ST.)
- 205 LIN. FT. TYPE II GRAVEL BASE
 - 165 CU. YDS. TYPE I GRAVEL BASE
 - 2" A.C.
 - TEMPORARY A.C.
 - 2' CURB & GUTTER
 - 18' DRIVEWAY
 - 5' WIDE SIDEWALK
 - VALLEY CUTTER 6x13
- (SAHARA AVE.)
- 3 EA.
 - 350 LIN. FT.
 - 1220 SQ. FT.
 - 1 EA.
 - 23 LIN. FT.

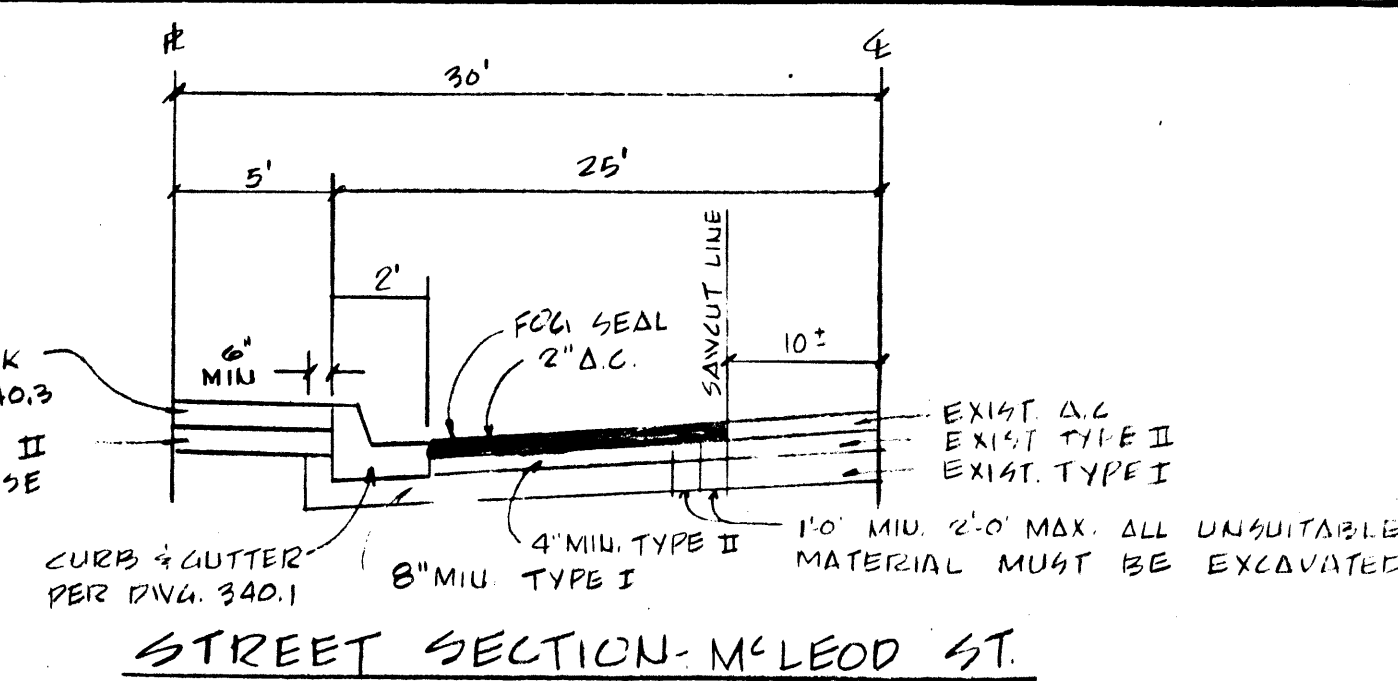

APPROVALS

<i>[Signature]</i> CITY ENGINEER	9/9/71 DATE
<i>[Signature]</i> CITY FIELD ENGINEER	9-9-71 DATE
<i>[Signature]</i> CITY ELECTRICAL COORDINATOR	9-8-71 DATE
SEE SIGNATURE BELOW NEVADA POWER COMPANY	

NOTE: NOT FOR CONSTRUCTION UNTIL SIGNATURES APPEAR ON DRAWING.

DATE	23 AUG. 1971	DESIGN	J.O.H.	DRAWN	W.H.	CHECK		SCALE	H:V=30' V:15-30'
BAUGHMAN, HAUGHT & TURNER CIVIL ENGINEERS MINING ENGINEERS LAND SURVEYORS LAS VEGAS, NEVADA 2325 WEST CHARLESTON BOULEVARD 302-278-2771									
STREET & STREET LIGHT SAHARA AVE. & McLEOD ST. SECTION 1, TOWNSHIP 21 SOUTH, RANGE 41 EAST, MD. 21M, NEVADA CITY OF LAS VEGAS - COUNTY OF CLARK									
SHEET OF PROJ. NO.									