





- ## CURB-PAVEMENT NOTE

Concrete to be removed must be sawcut as asphalt/concrete interface in order to preserve pavement. Concrete replacement shall be completed within 24 hours of removal. Damage to pavement will mandate additional paving of asphalt to limits as determined by City Engineer.

## ESTIMATED OFFSITE QUANTITIES

DRIVEWAY

200 S.F.

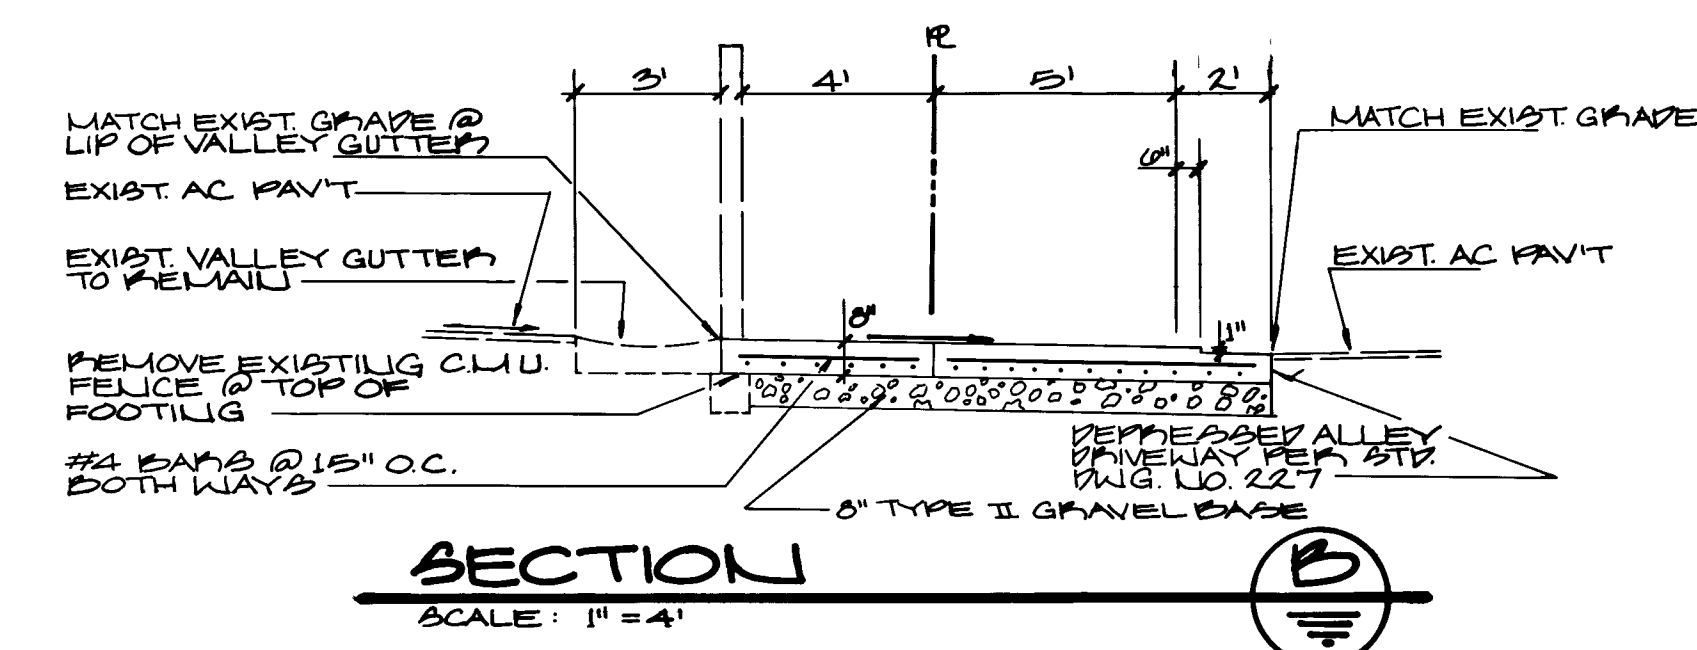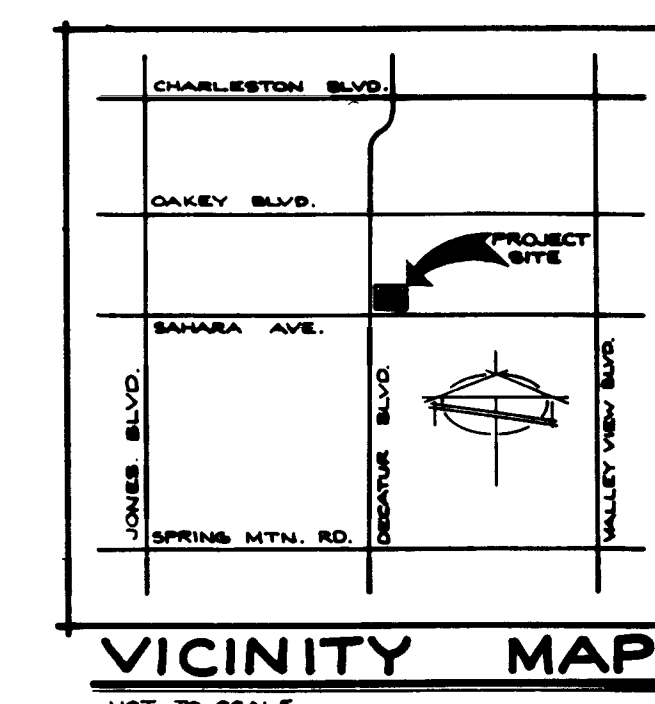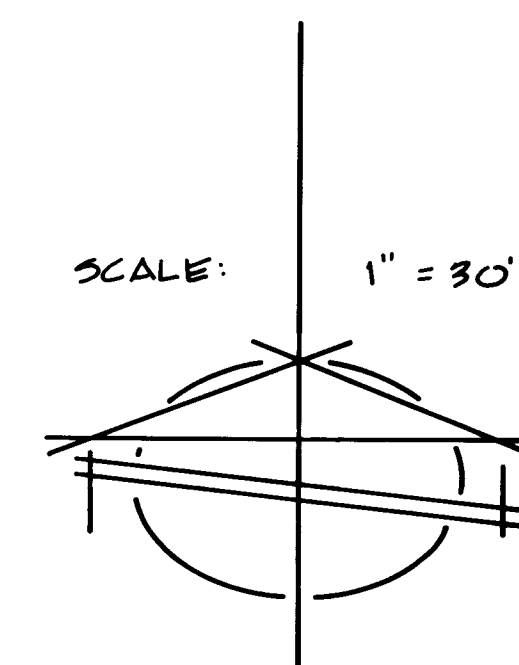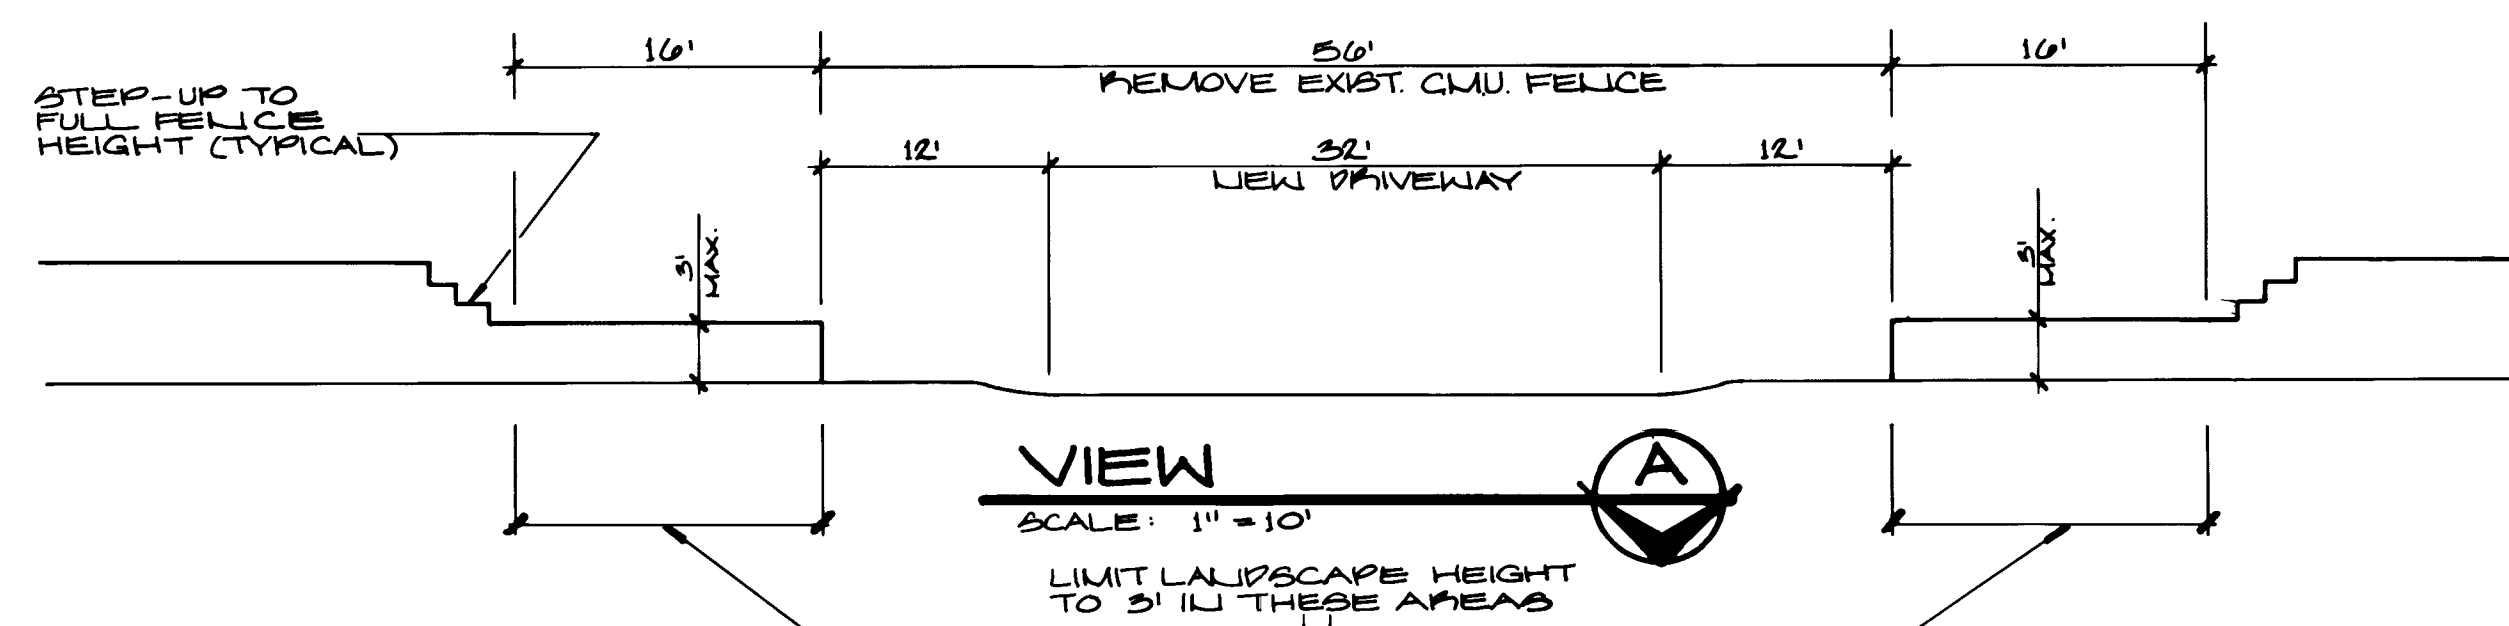

## REFERENCES

- DRAWINGS FOR SAHARA PAVILION WORTH PREPARED BY BAUGHMAN & TURNER, INC., CLV FILE NO. 107-1164B  
- Z-57-07, PLOT PLAN REVIEW APPROVED BY CLV PLANNING COMMISSION ON 6/23/91

## DEVIATION FROM STANDARDS


- ① RECESSED ALLEY DRIVEWAY PER STD DWG. NO. 227  
USED INSTEAD OF COMMERCIAL + INDUSTRIAL DRIVEWAY  
OPTION A+B.

## APPROVALS

  
GARY A. PRESSWOOD  
CITY OF LAS VEGAS ENGINEER

## REQUIRED FEES

|            |          |
|------------|----------|
| PLAN CHECK | \$ 25.00 |
| PERMITS    | \$ 10.00 |
| TOTAL      | \$ 35.00 |

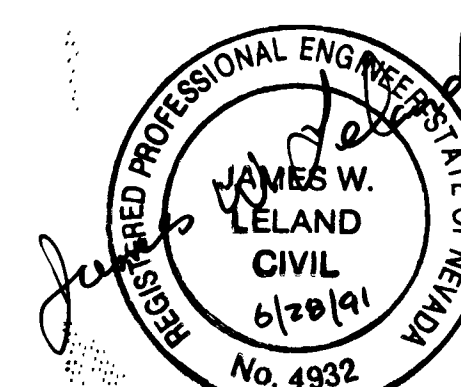

|   |   |                                                                                   |                                                                                      |       |
|---|---|-----------------------------------------------------------------------------------|--------------------------------------------------------------------------------------|-------|
|                                                                       | <b>PLOT PLAN FOR DRIVEWAY CUT</b><br>ADDITIONAL SECTION, TOWNSHIP 21<br>SOUTH, RANGE 30 NORTH, COUNTY, CLARK<br>CITY OF LAS VEGAS, CLARK COUNTY, NEVADA |                                                                                   | <b>SAHARA PAVILION NORTH</b>                                                         |       |
|   | SHEET<br>OF<br>PROJ. NO.   |                                                                                   | DATE: JULIE 1991<br>DESIGN: JUL.<br>DRAWN: CA 1 MO<br>CHECK: JUL.<br>SCALE: AS SHOWN |       |
| <b>BAUGHMAN &amp; TURNER INC.</b><br>CIVIL ENGINEERS<br>LAND PLANNERS<br>LAND SURVEYORS<br>1210 HINSON STREET<br>LAS VEGAS, NEVADA 89102<br>(702) 870-8771 |   | PREPARED FOR:<br><b>PAL PACIFIC<br/>         DEVELOPMENT<br/>         COMPANY</b> |                                                                                      |       |
| DATE: JULIE 1991<br>DESIGN: JUL.<br>DRAWN: CA 1 MO<br>CHECK: JUL.<br>SCALE: AS SHOWN                                                                       |   | REVISIONS                                                                         |                                                                                      | APP'D |

