

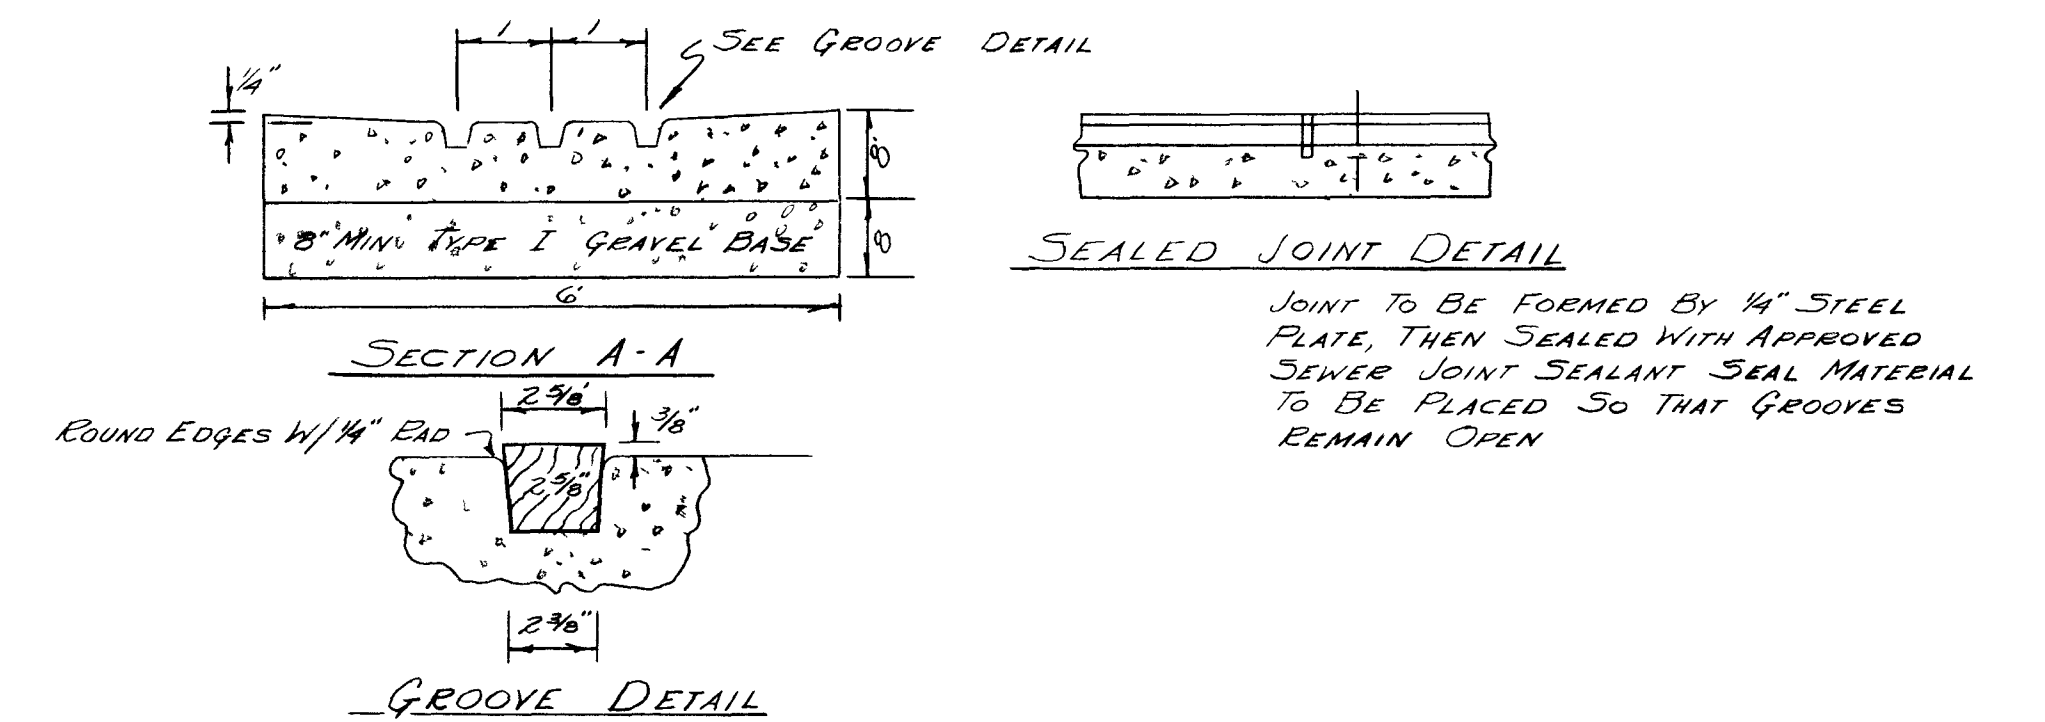
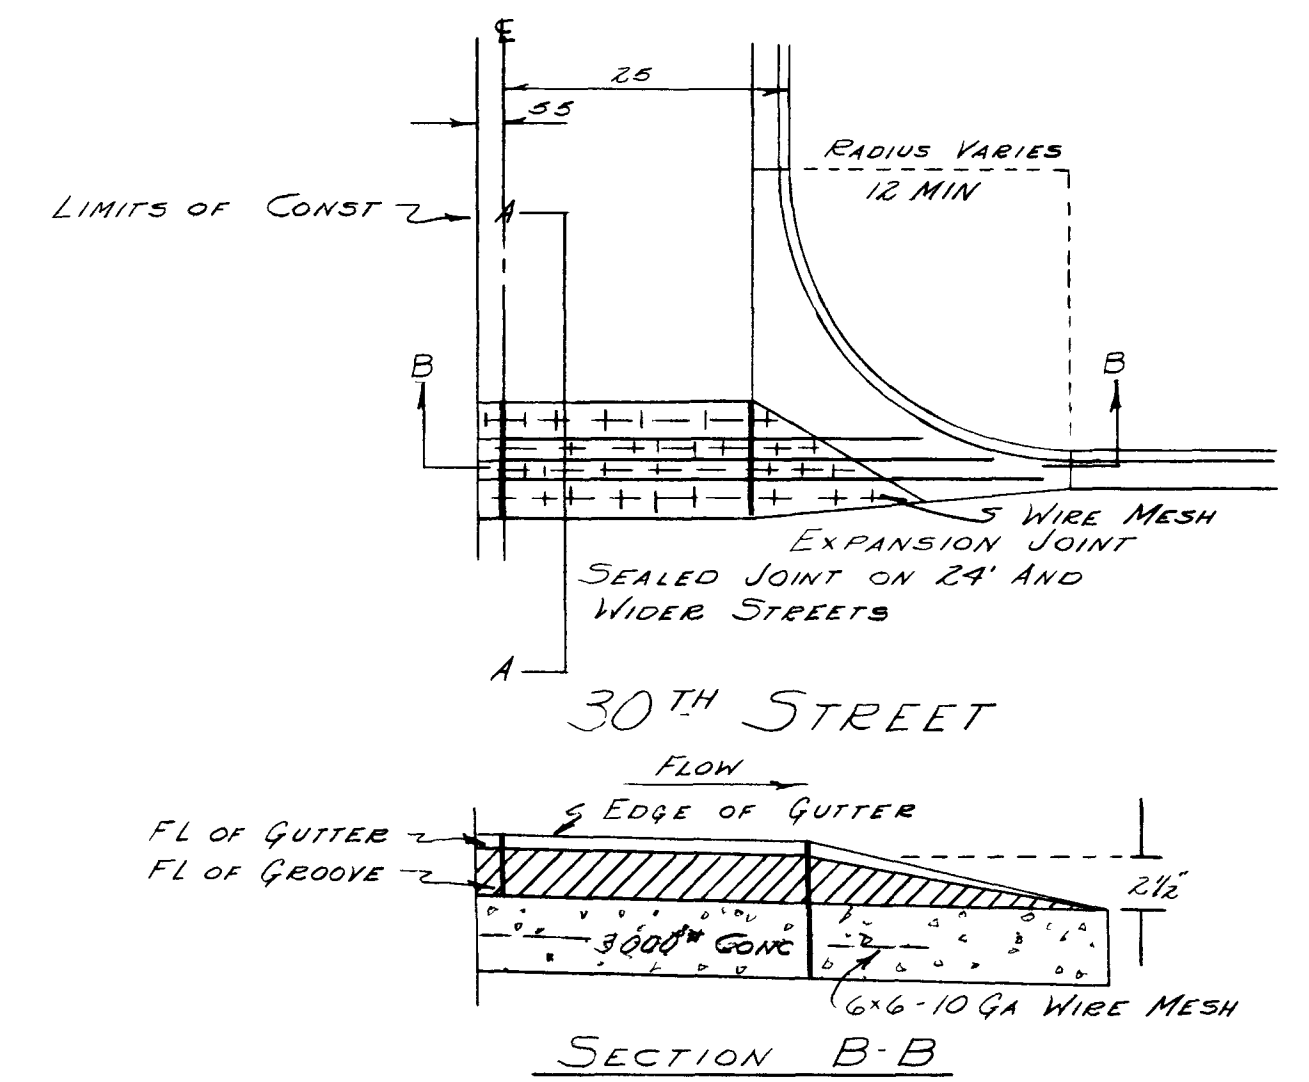
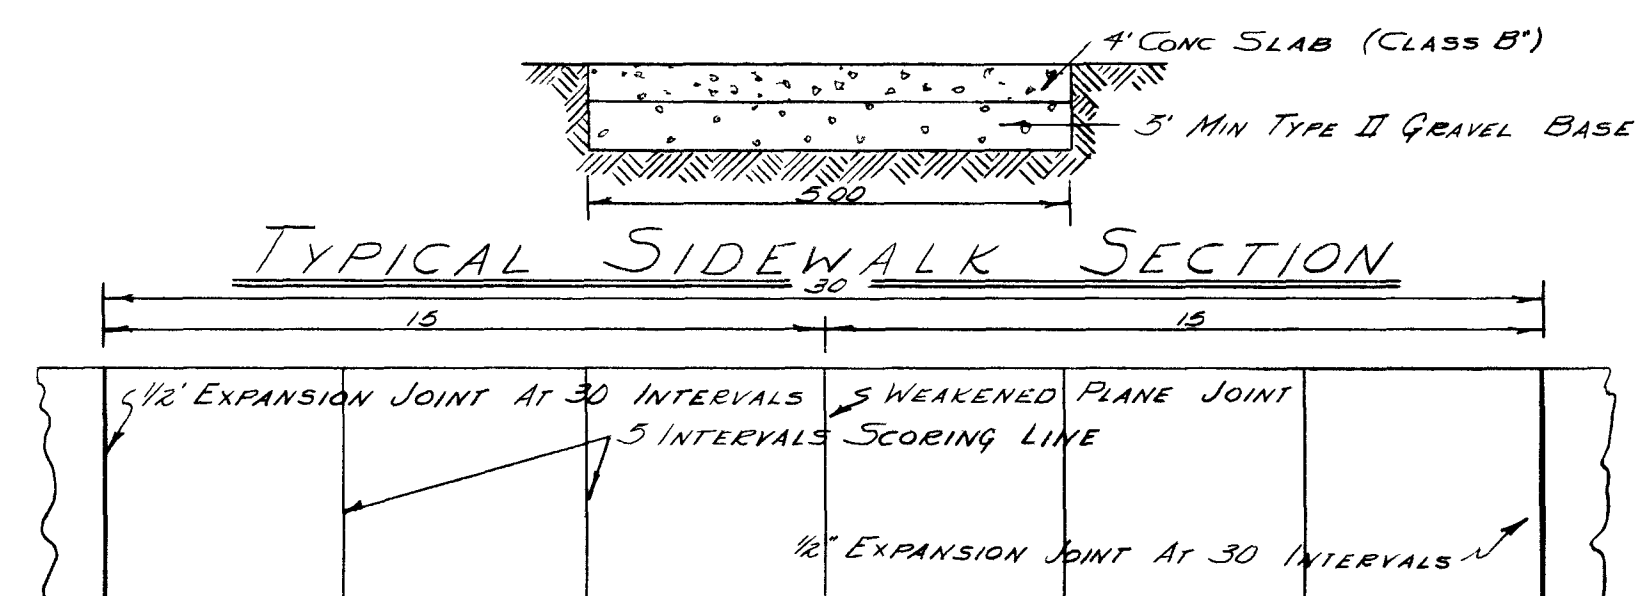
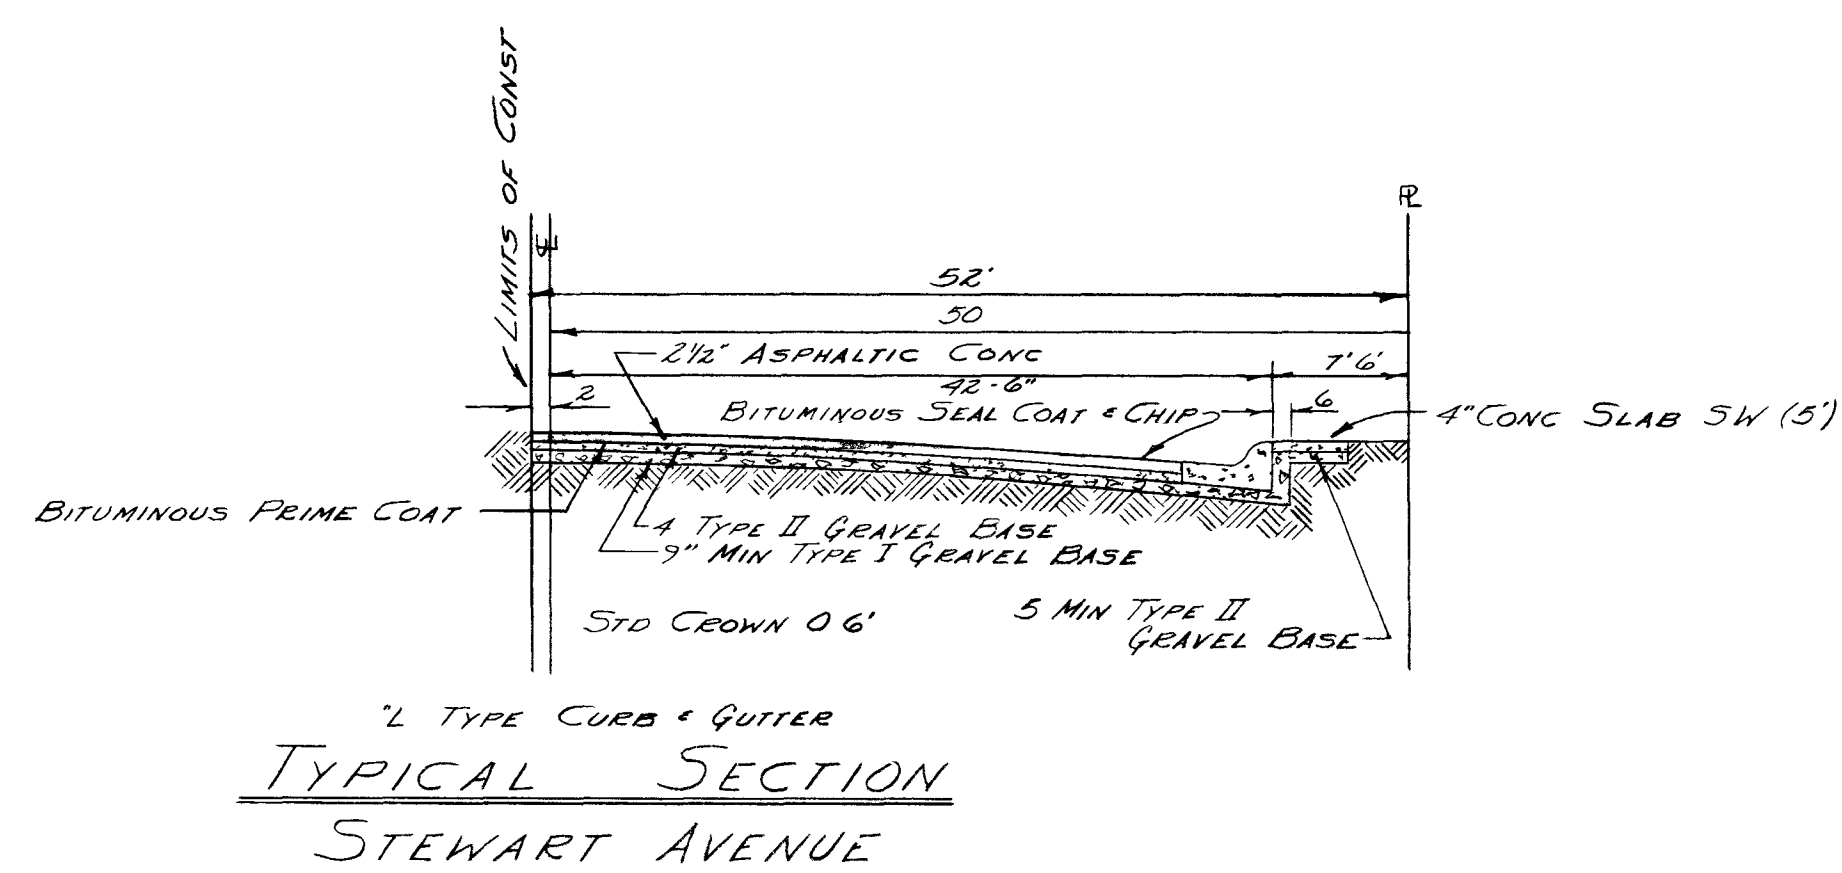
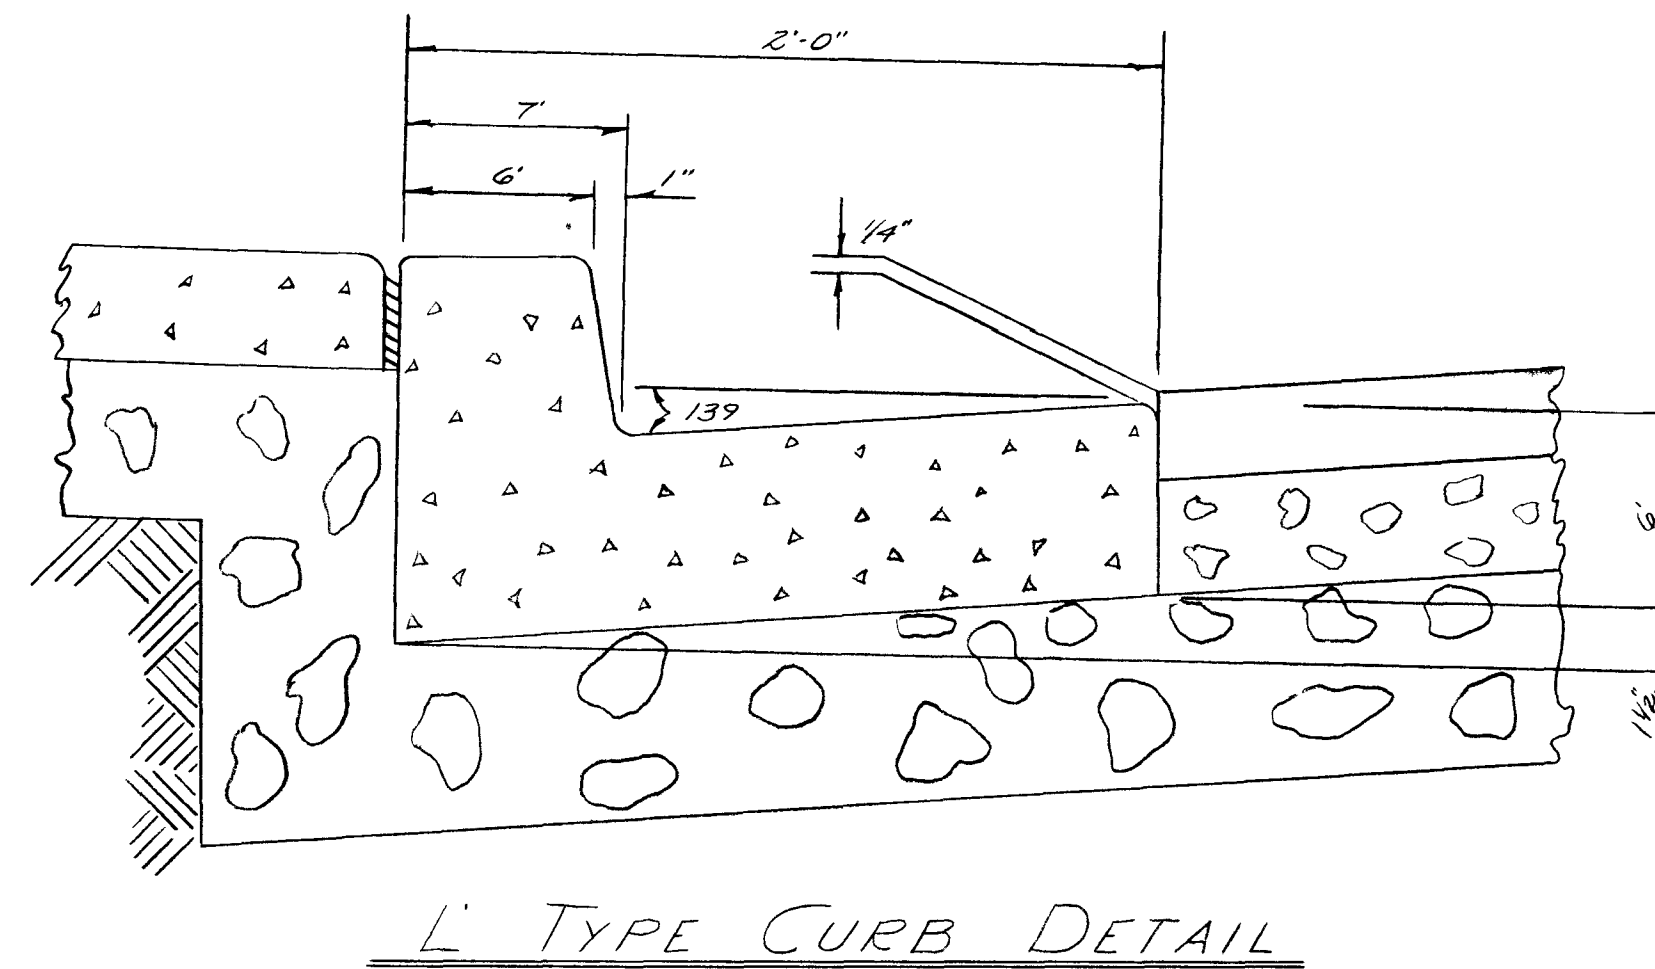


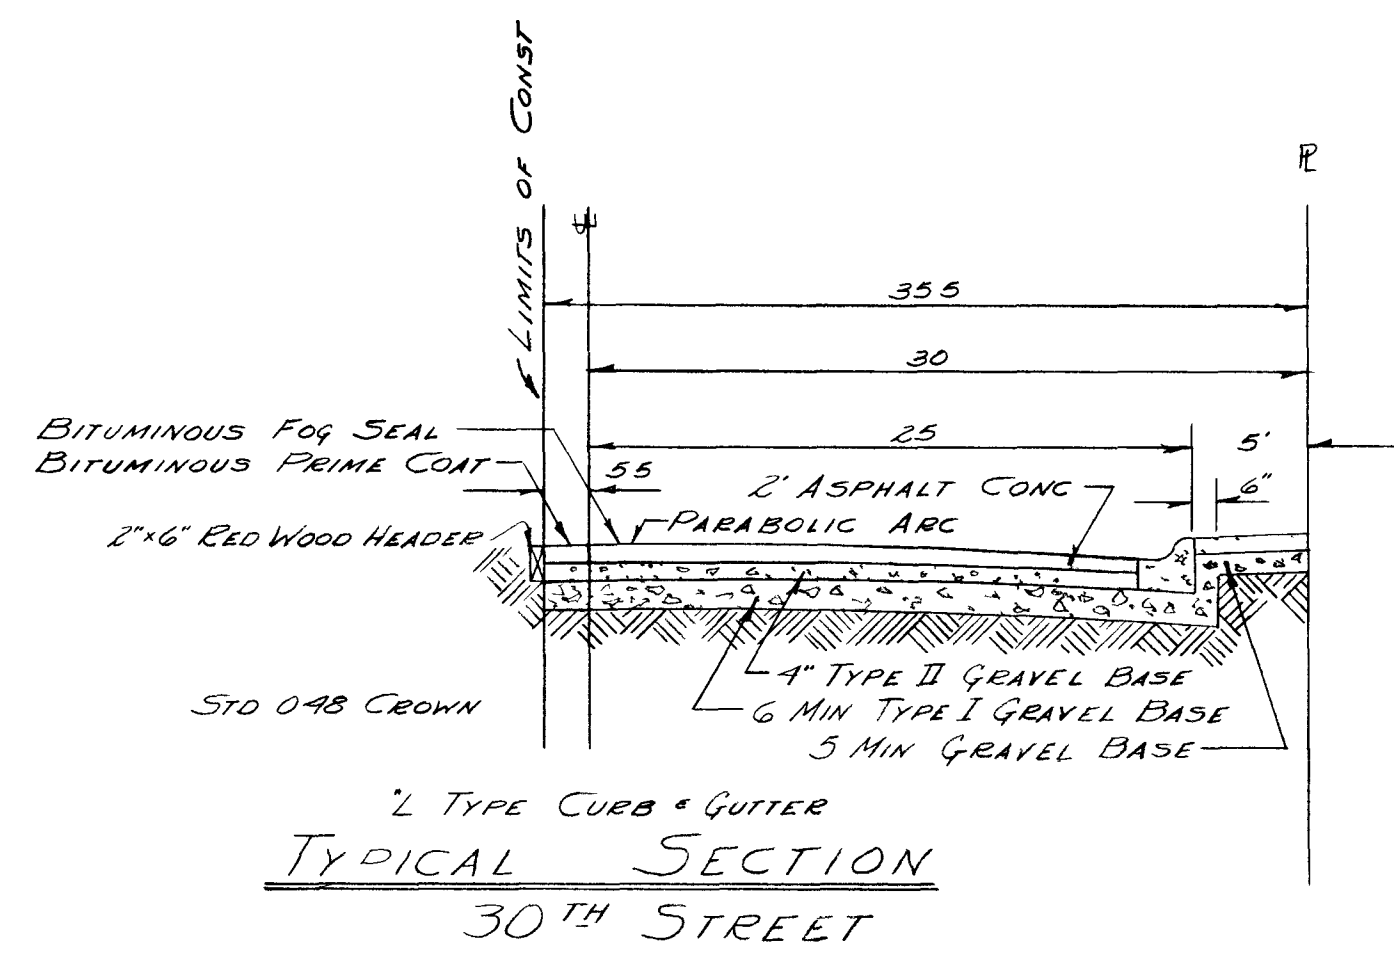

VALLEY GUTTER DETAIL

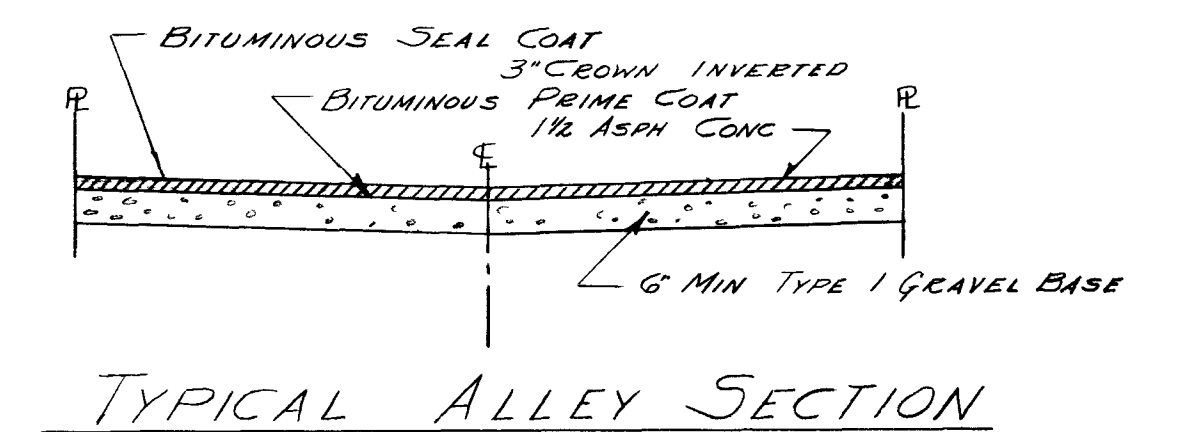

APPROVALS:

W. J. Hall 4-2-62
CITY ENGINEER DATE





W. J. Hall 3-17-62
FIELD ENGINEER DATE

SHENANDOAH SQUARE
UNIT No 2
STREET DETAILS


DESIGNED	WESTERN ENGINEERS, INC.	SHEET 3
DRAWN MCR	LAS VEGAS NEVADA	OF 3
CHECKED EL	APPROVED W. J. Hall	DATE 4-2-62

5096

107Y-2720-2 107Y-2720-2

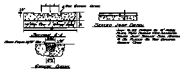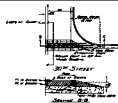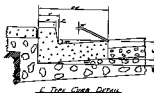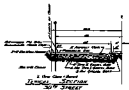

TYPICAL GUTTER DETAIL

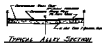

Approved: _____
 Date: _____
 By: _____
 Title: _____

Amendment No. 1
 Date: _____
 By: _____
 Title: _____

Amendment No. 2
 Date: _____
 By: _____
 Title: _____

Amendment No. 3
 Date: _____
 By: _____
 Title: _____