


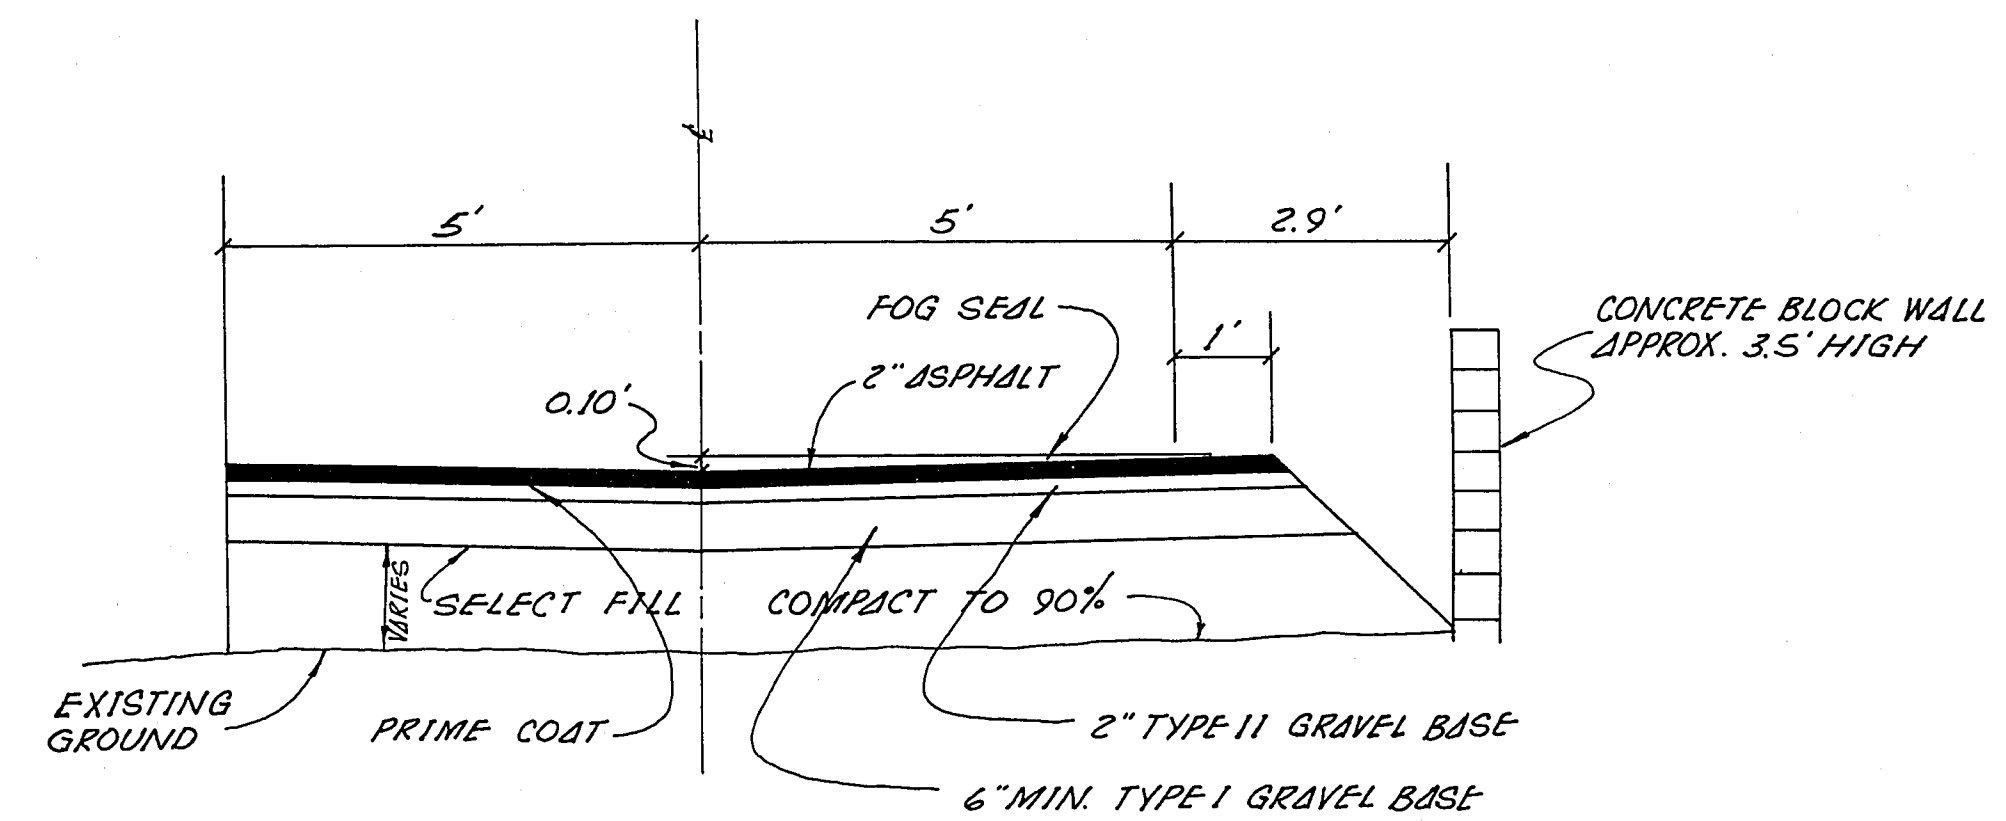


**ALLEY SECTION**  
SCALE 1"=2'

### ESTIMATED QUANTITIES

|                     |              |
|---------------------|--------------|
| AC PAVING           | 310 CU. YDS. |
| TYPE I GRAVEL BASE  | 60 CU. YDS.  |
| TYPE II GRAVEL BASE | 20 CU. YDS.  |

| APPROVED |        |             |
|----------|--------|-------------|
| DATE     |        | 12-17       |
| ST       | DIV    | DATE        |
| 1        | SAID   | OK 12/17/62 |
| 2        | HOFF   | 12-17       |
| 3        | FIELD  |             |
|          | BY     |             |
|          | SERV.  |             |
| 4        | D.P.W. | 12/20/62    |
|          | ENGR   |             |
| 5        | UTIL   | 12/21/62    |

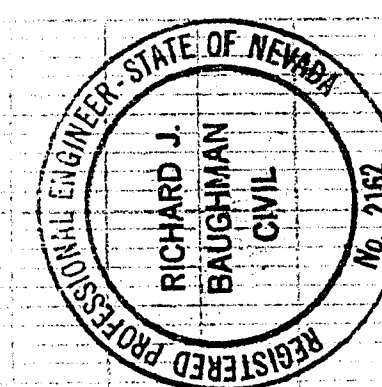

## REVISIONS

APPROVALS

DATE 6/27/21  
#100 69-81-21

7. D. Duck  
FIELD ENGINEER  
CITY ENGINEER

LEAVITT & ASSOCIATES

CONSULTING ENGINEERS  
536 EAST SAHARA AVENUE  
LAS VEGAS, NEVADA 89101  
PHONE 737-0230

|                      |         |
|----------------------|---------|
| 11/24/69             | S-CAL 7 |
| Richard A. Bauschman |         |

# ALLEY DESIGN

A PORTION OF SECTION 3  
TOWNSHIP 21 SOUTH, RANGE 61 EAST  
M. D. M.  
CITY OF LAS VEGAS

NEVADA

*SHEET 2 of 2 SHEETS*

107-V 814

