



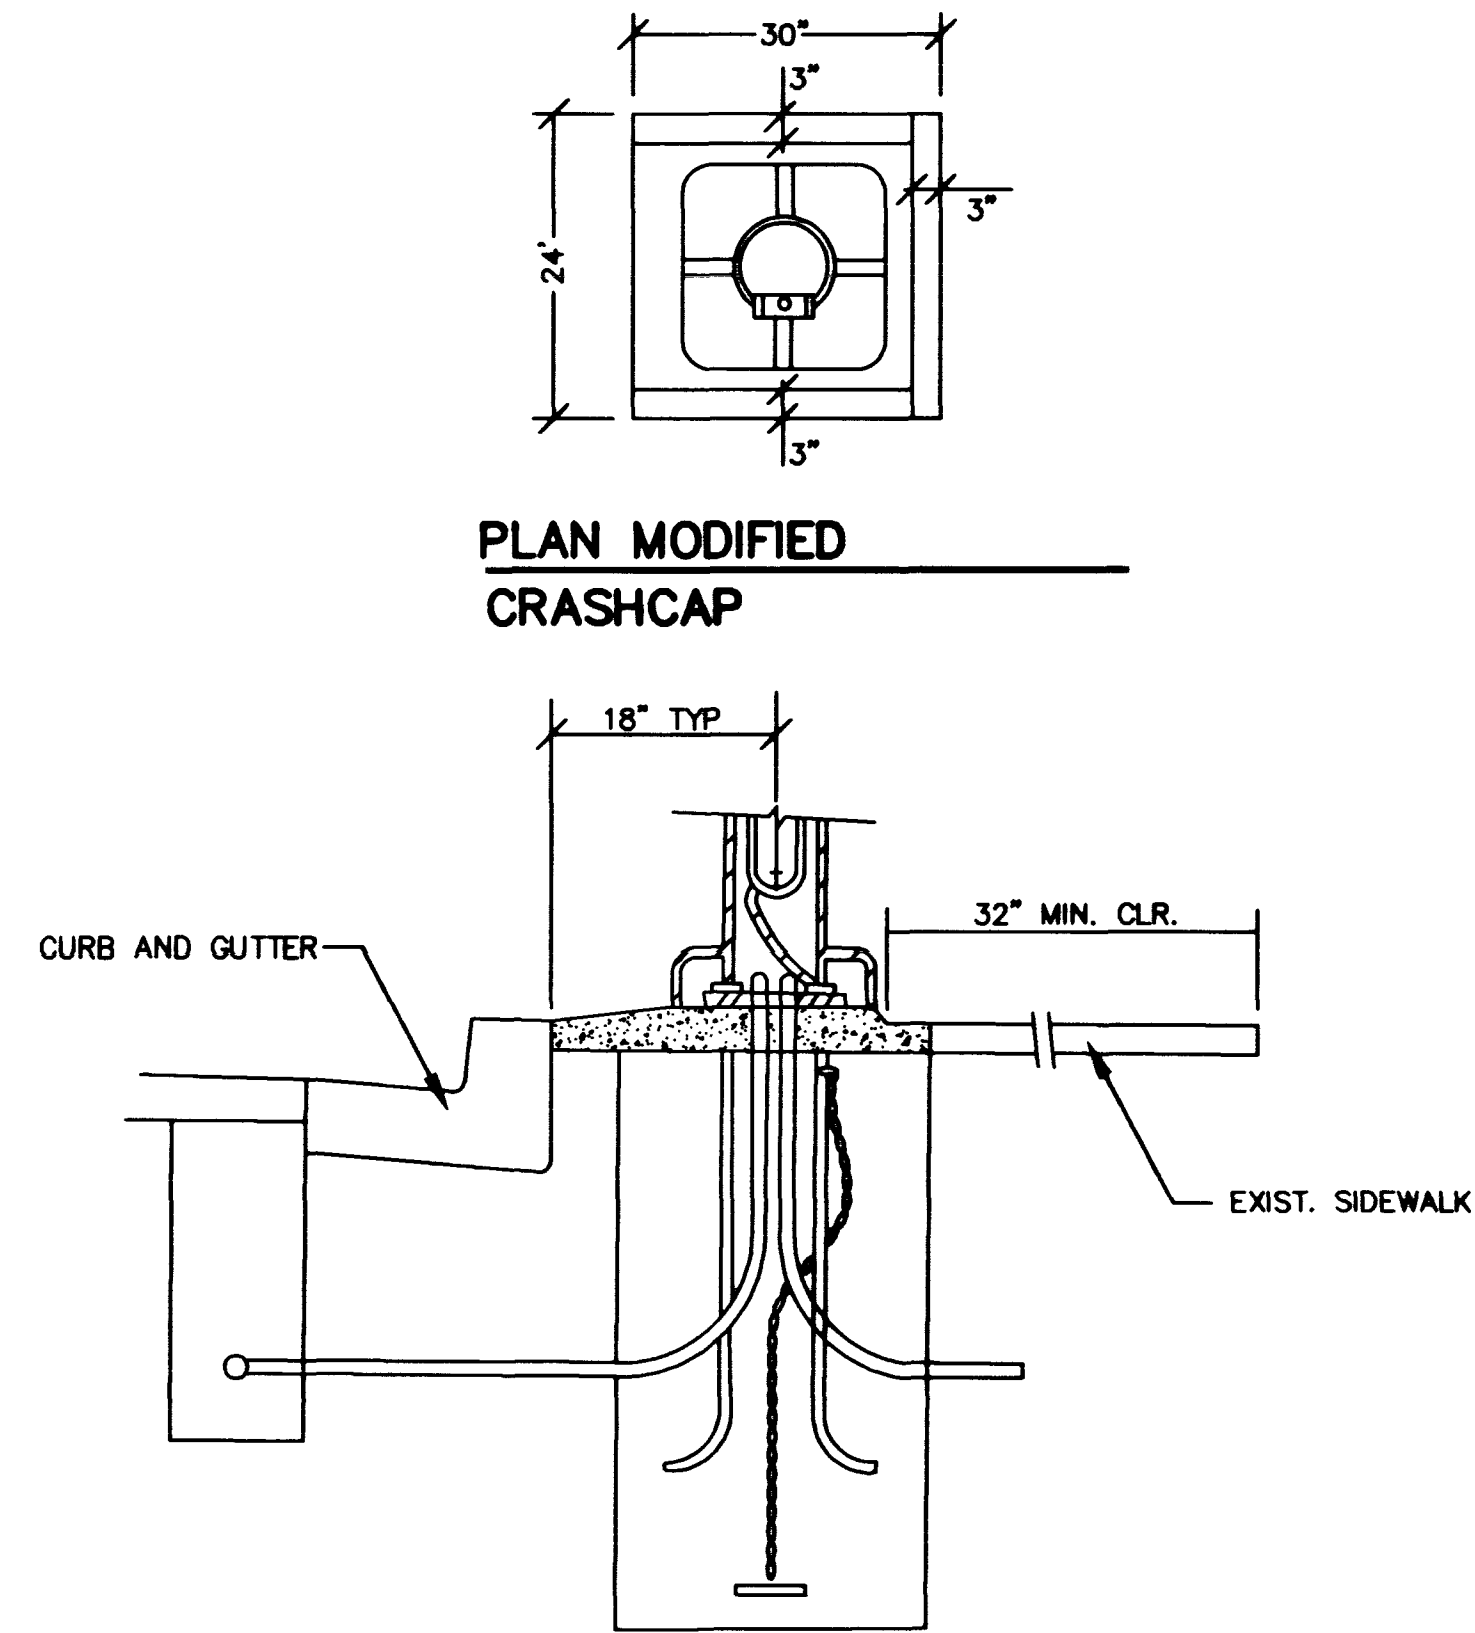


PLAN MODIFIED
CRASHCAP


MODIFIED CRASHCAP
CROSS SECTION

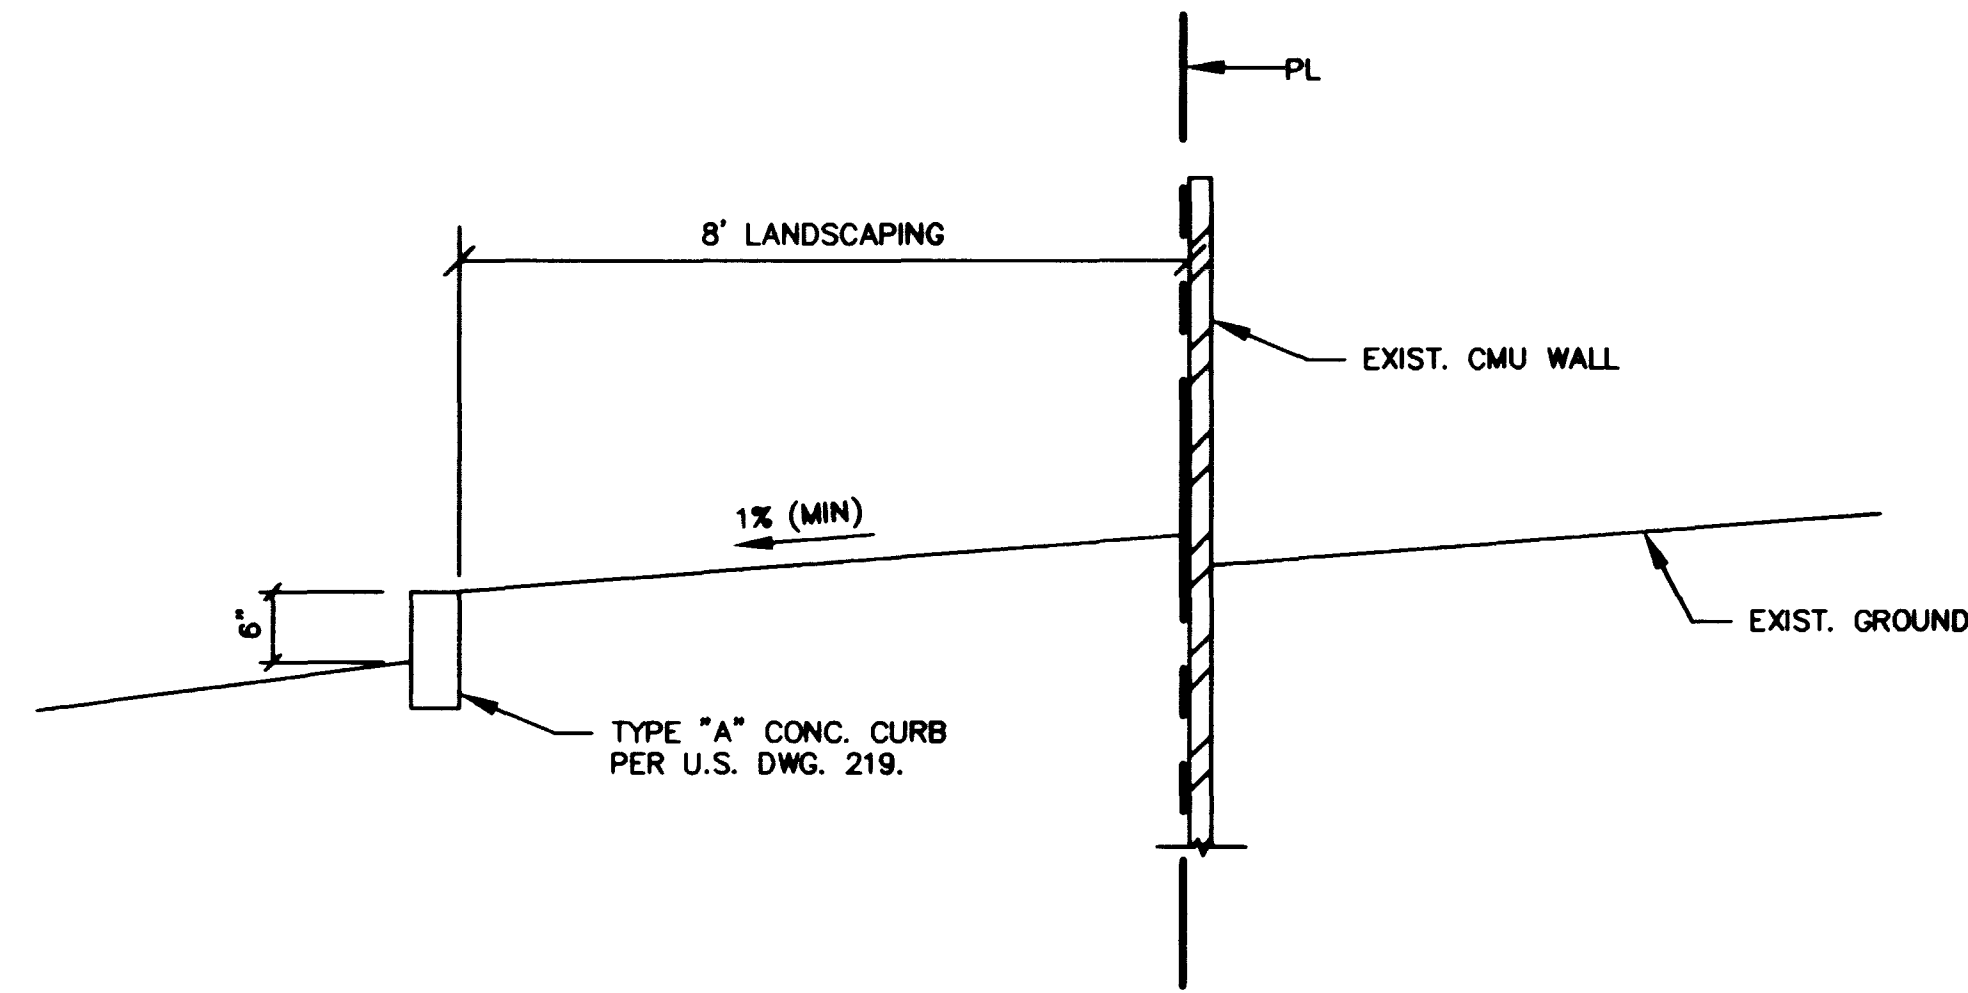


SECTION A-A

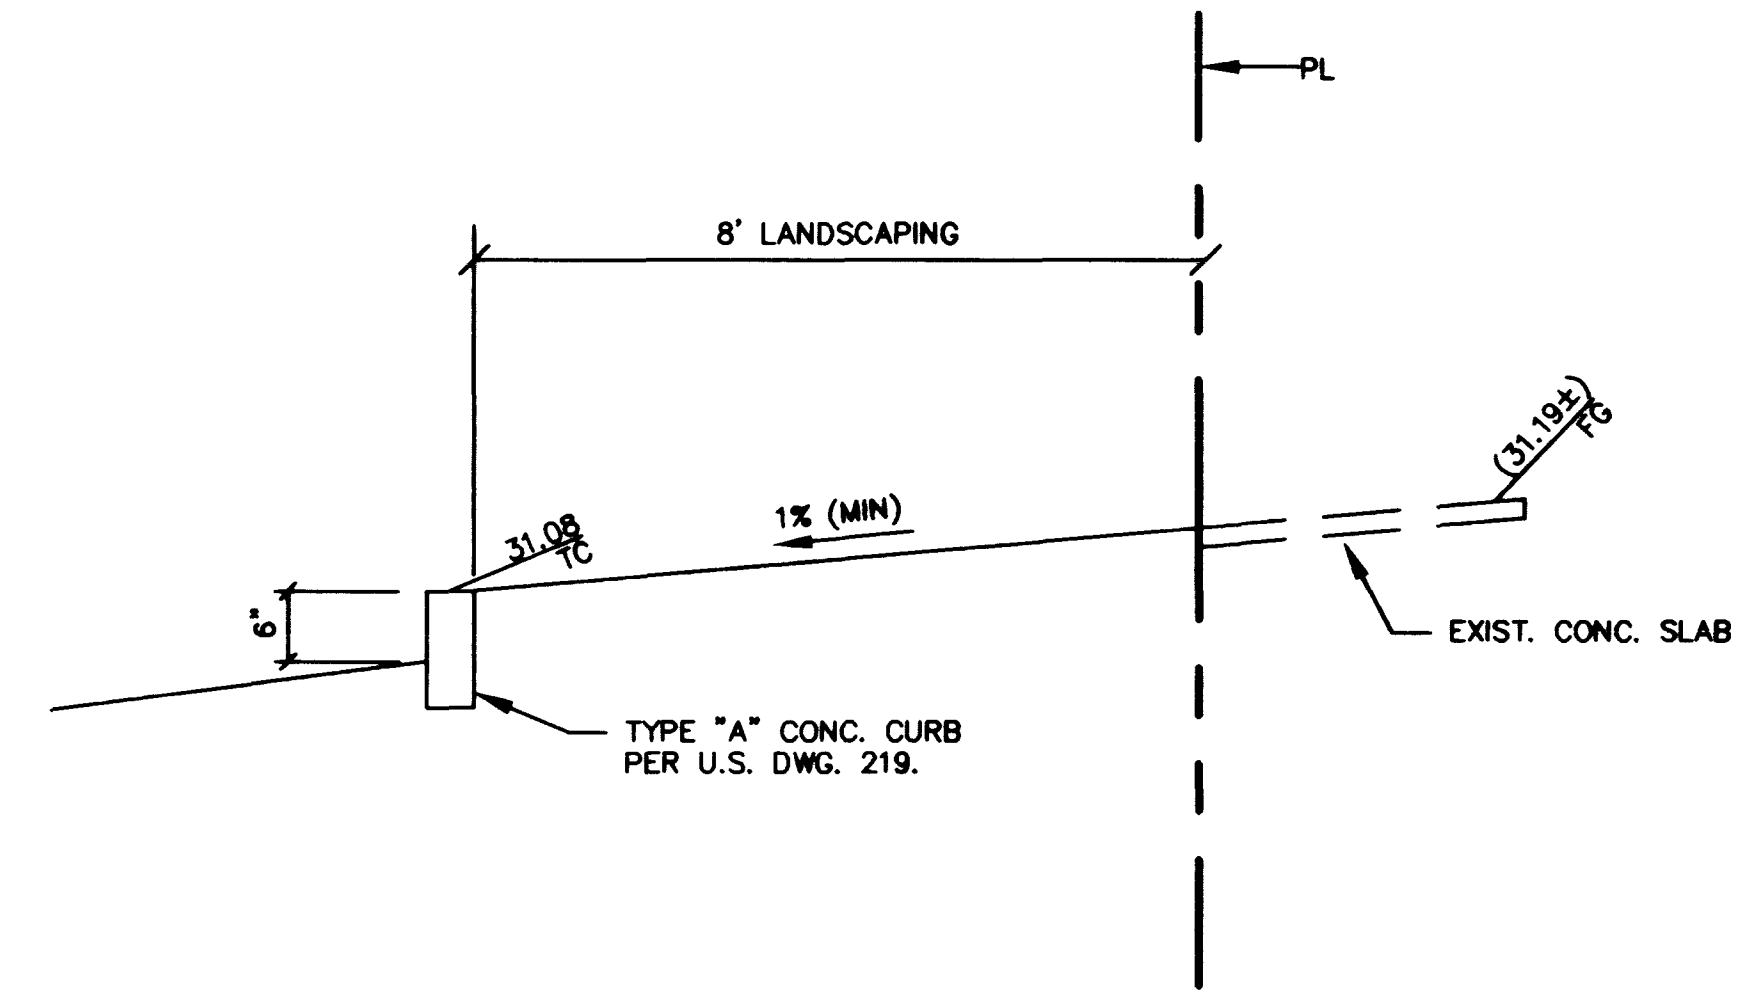

SECTION B-B

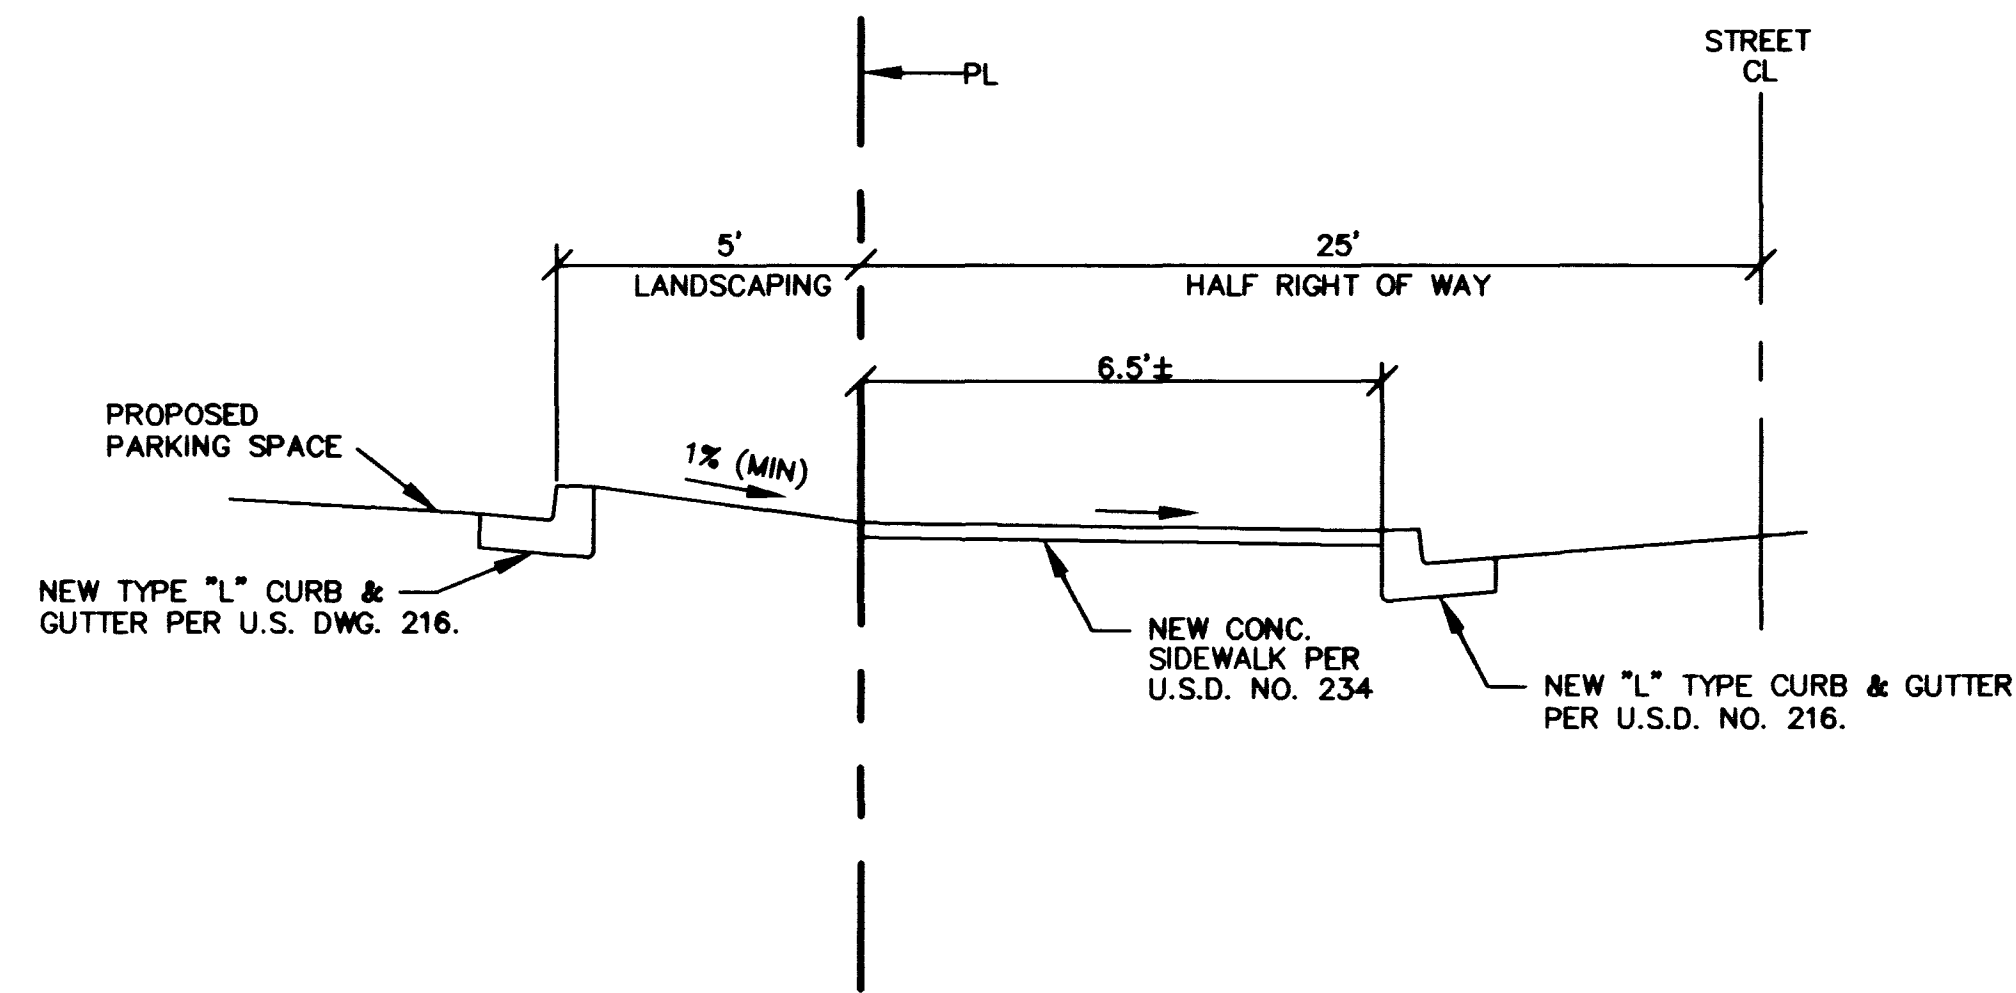

SECTION C-C

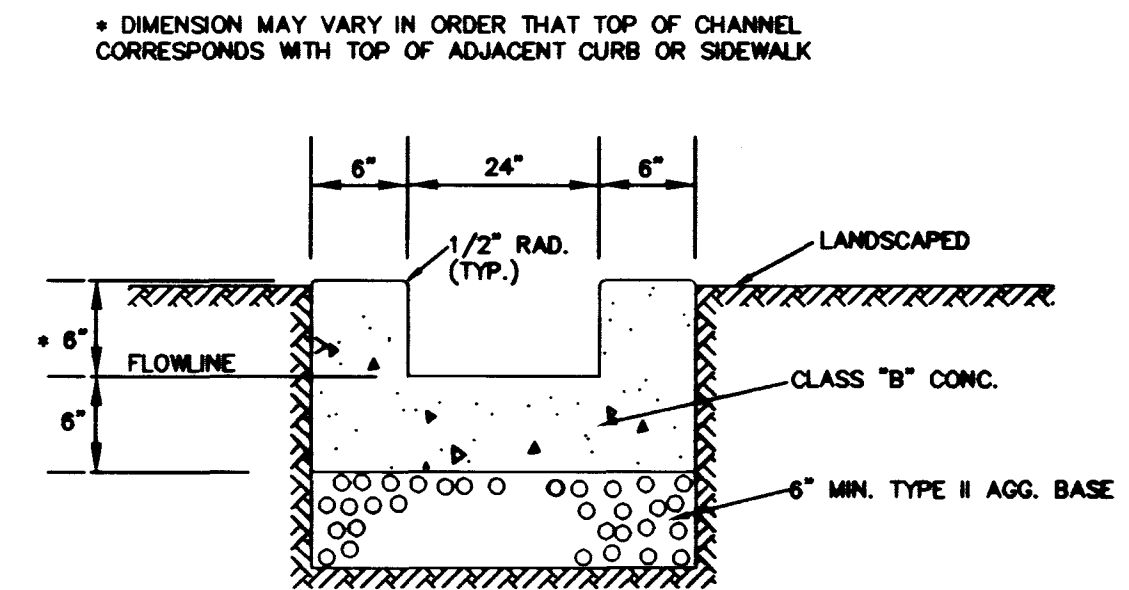

* DIMENSION MAY VARY IN ORDER THAT TOP OF CHANNEL
CORRESPONDS WITH TOP OF ADJACENT CURB OR SIDEWALK

- NOTES:
1. EXPANSION JOINTS REQUIRED AT ALL LOCATIONS WHERE CHANNEL MEETS CURB.
 2. WEAKENED PLANE JOINTS REQUIRED AT 10' MAX. SPACING.

2' CONCRETE
CHANNEL DETAIL

no	description of revisions	date	name


ST. LOUIS SQUARE INC.

MARTIN & MARTIN
CIVIL ENGINEERS
1809 SOUTH JONES BLVD., SUITE B
LAS VEGAS, NEVADA 89102
PHONE (702) 246-8000

DETAIL SHEET

ST. LOUIS SQUARE PARKING LOT EXTENSION

date	10-1-98
job number	1610.01
design by	A. SUNG
drawn by	A. YIP
checked by	J. ENTSMINGER

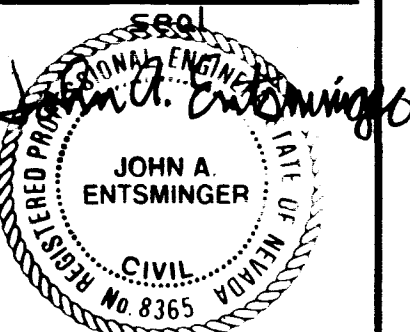

10/14/98

sheet

C6

SHEET 6 OF 6

drawing number

107-V2967

